



EXISTING SOUTH-EAST (FRONT) ELEVATION

Scale: 1" = 10'-0"



PROPOSED SOUTH-EAST (FRONT) ELEVATION

Scale: 1" = 10'-0"

5980 N BAY ROAD RENOVATIONS | FINAL SUBMITTAL DRB 25-1082

CFZ DESIGN




SOUTH-EAST ELEVATION

02.16.25

A1.6



EXISTING NORTH-WEST (REAR) ELEVATION

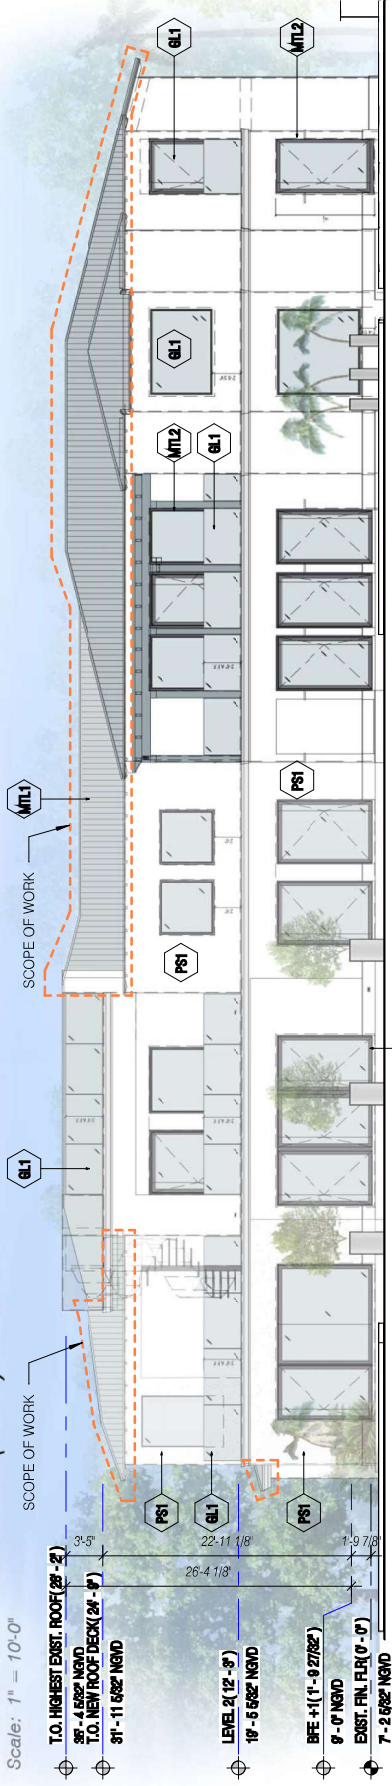

PROPOSED NORTH-WEST (REAR) ELEVATION

Scale: 1" = 10'-0"

5980 N BAY ROAD RENOVATIONS | FINAL SUBMITTAL DRB 25-1082


CFZ DESIGN



NORTH-WEST ELEVATION


02.16.25

A1.60

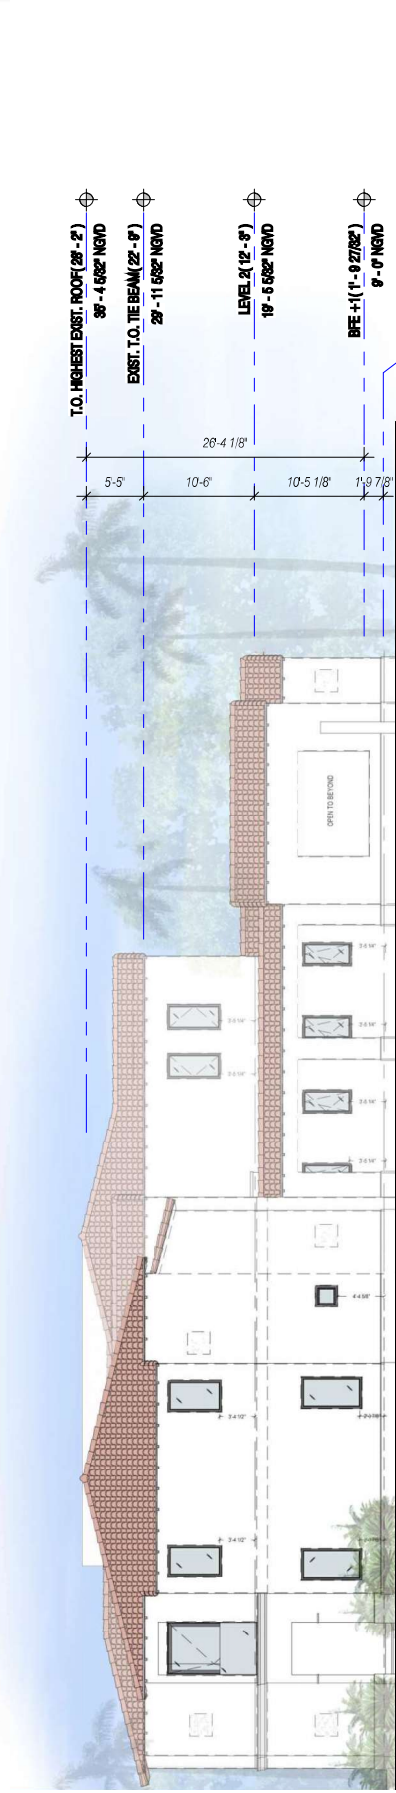

EXISTING SOUTH-WEST (SIDE) ELEVATION

Scale: 1" = 10'-0"

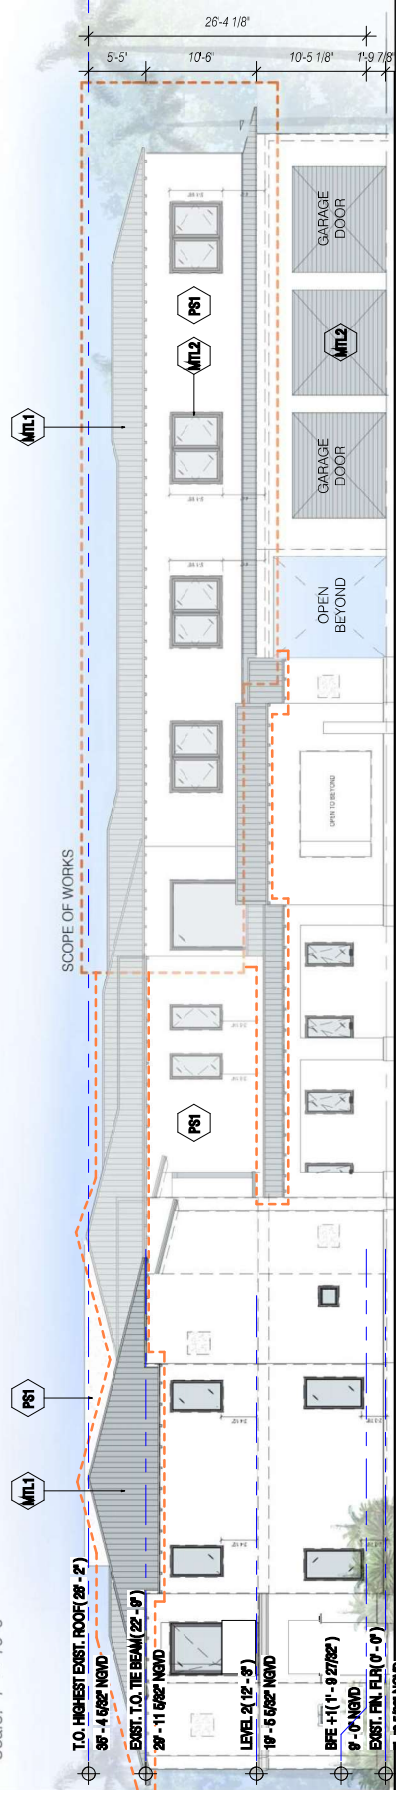


PROPOSED SOUTH-WEST (SIDE) ELEVATION A

Scale: 1" = 10'-0"

5980 N BAY ROAD RENOVATIONS | FINAL SUBMITTAL DRB 25-1082

CFZ DESIGN

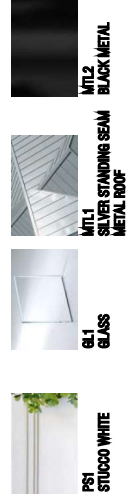


SOUTHWEST (SIDE) ELEVATIONS

02.16.25

A1.6c




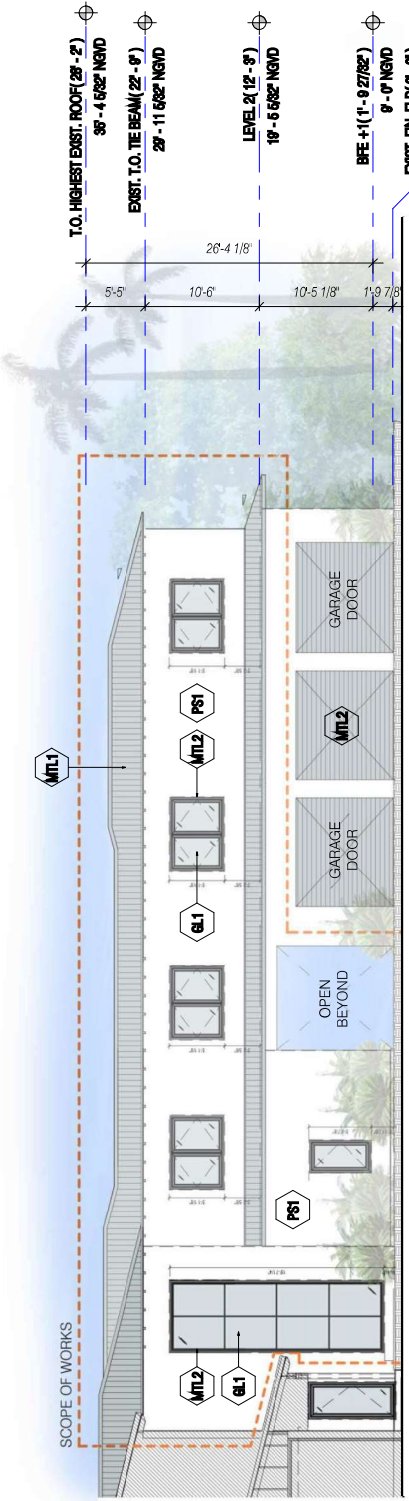


PROPOSED SOUTH-WEST (SIDE) ELEVATION B

Scale: 1" = 10'-0"

5980 N BAY ROAD RENOVATIONS | FINAL SUBMITTAL DRB 25-1082  
CFZ DESIGN

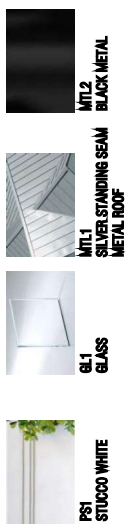


SOUTHWEST (SIDE) ELEVATIONS

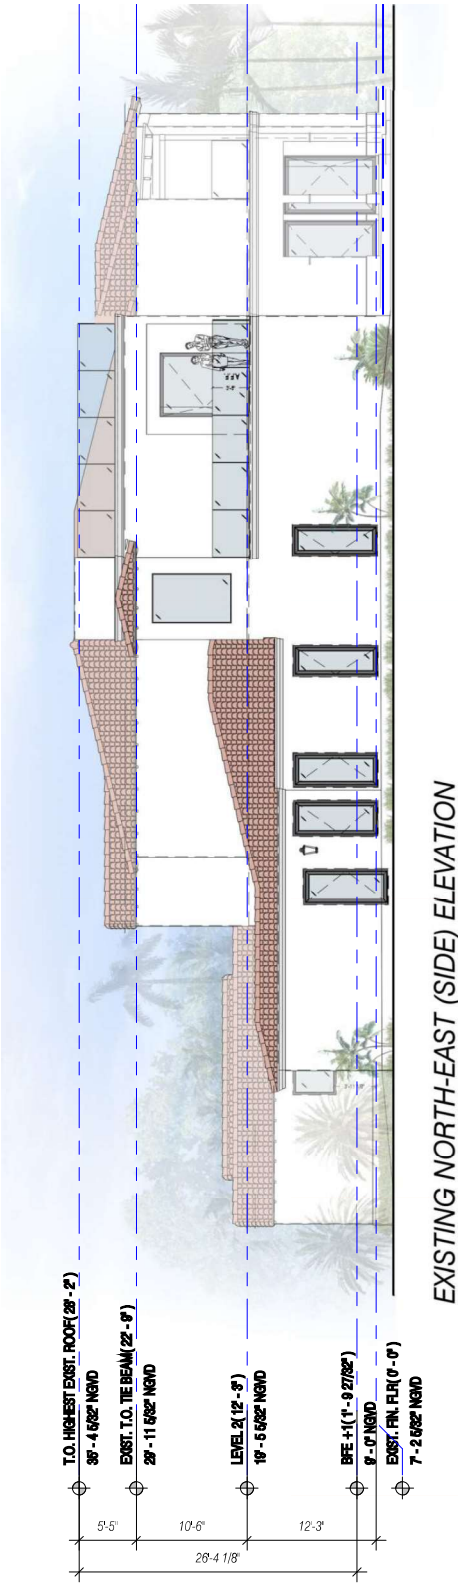

EXISTING NORTH-EAST (SIDE) ELEVATION

Scale: 1" = 10'-0"

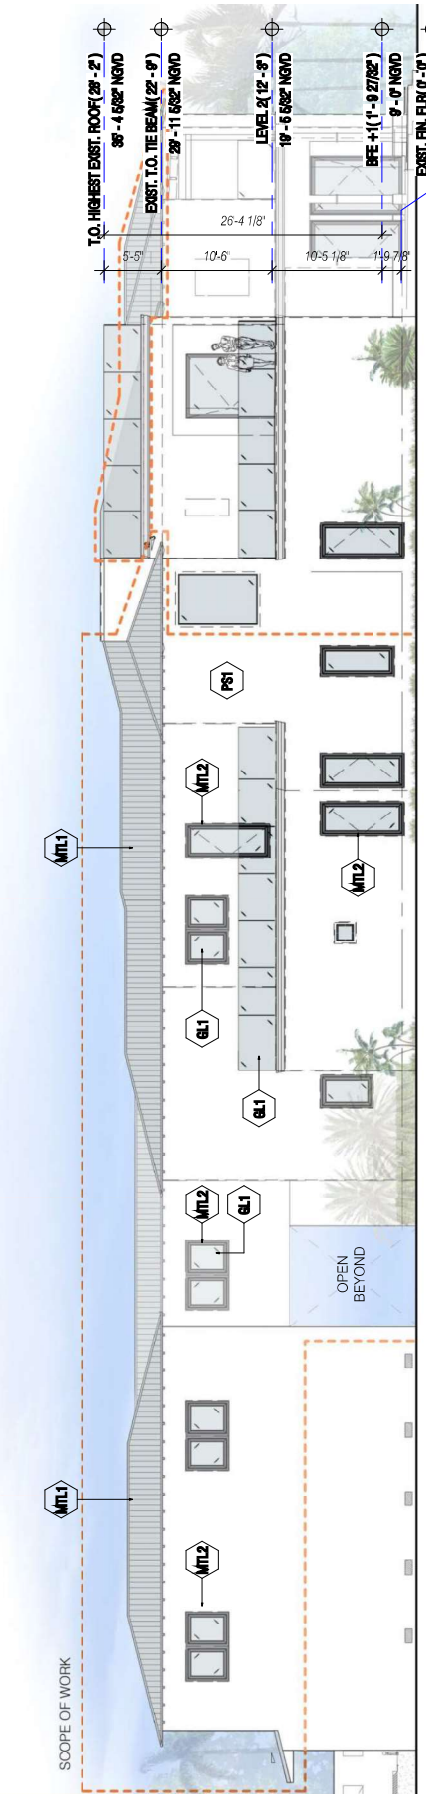

PROPOSED NORTH-EAST (SIDE) ELEVATION

Scale: 1" = 10'-0"




NORTHEAST (SIDE) ELEVATIONS


5980 N BAY ROAD RENOVATIONS | FINAL SUBMITTAL DRB 25-1082

CFZ DESIGN



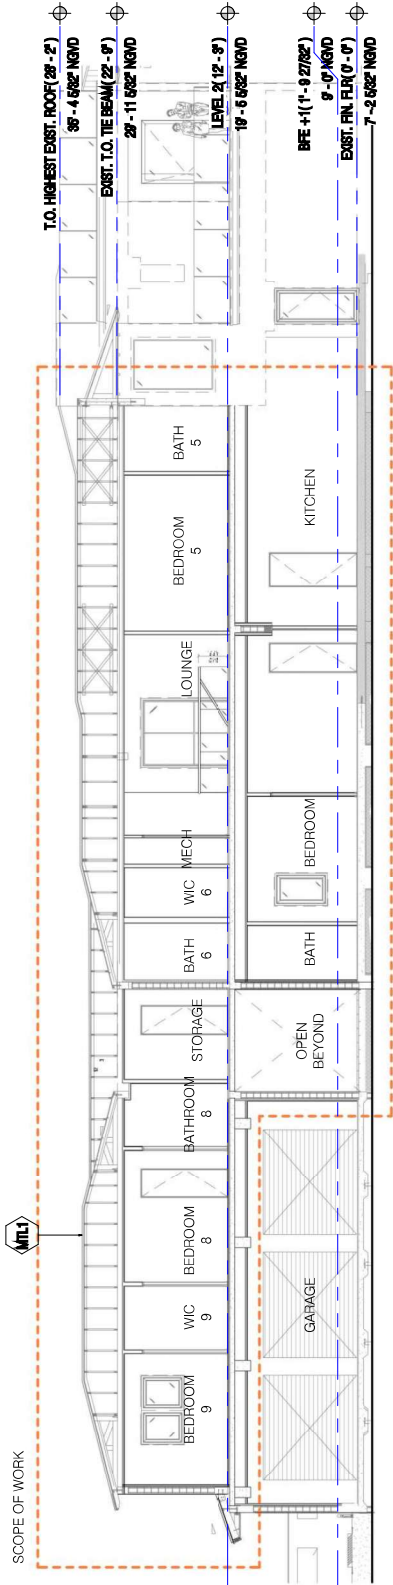

**PROPOSED NORTH-EAST (SIDE) SECTION**  
 Scale: 1" = 10'-0"

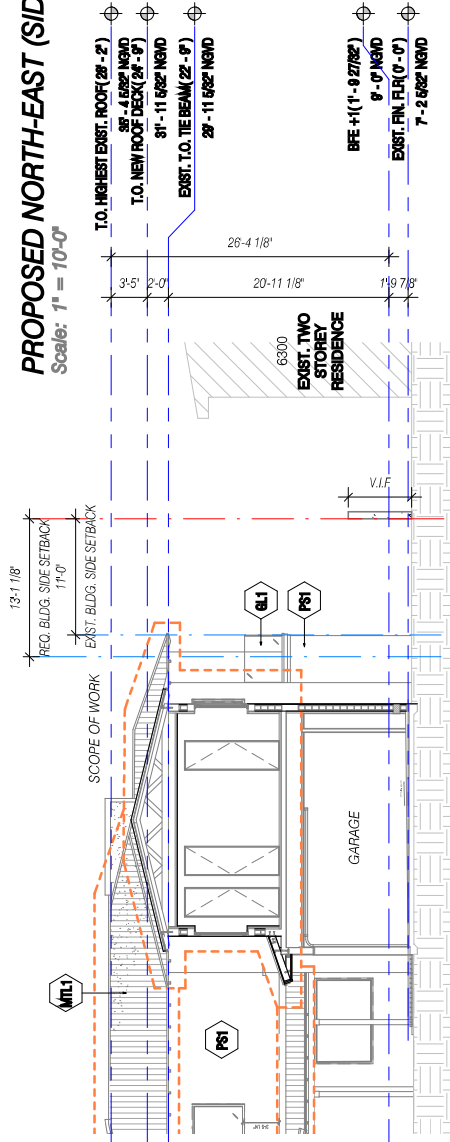

**PROPOSED SOUTH-EAST (FRONT) SECTION**  
 Scale: 1" = 10'-0"


5980 N BAY ROAD RENOVATIONS | FINAL SUBMITTAL DRB 25-1082

**CFZ DESIGN**




SECTIONS



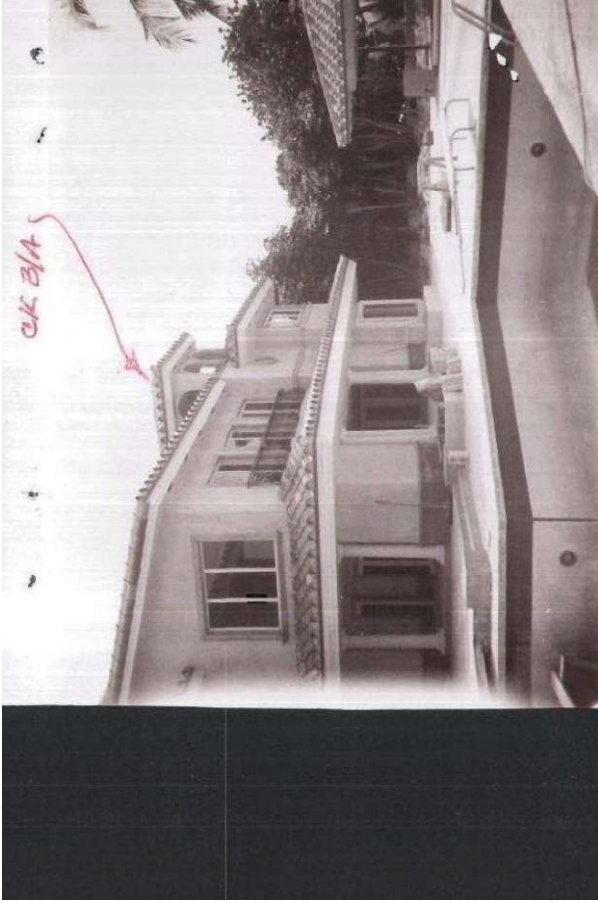

REAR SHOWING SQUARE OPENINGS

JAN 9 1970

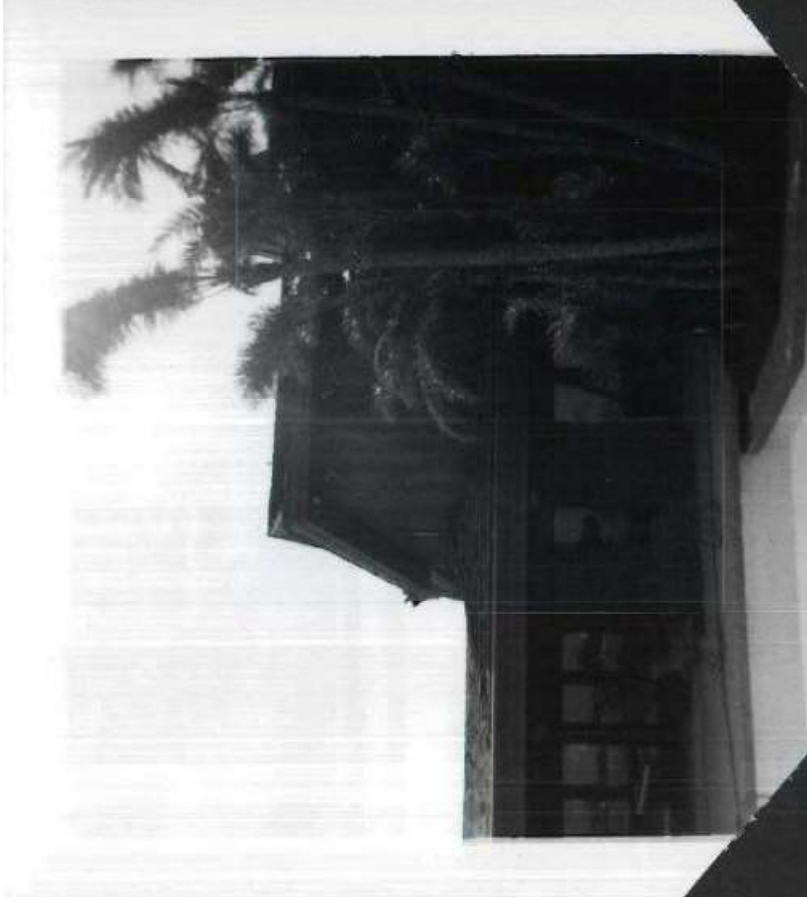

REAR SHOWING SQUARE OPENINGS

JUL 7 1964

5980 N BAY ROAD RENOVATIONS | FINAL SUBMITTAL DRB 25-1082

**CFZ DESIGN**



HISTORICAL IMAGE - TAX RECORDS

02.16.25

A4.1





EXISTING SOUTH-EAST (FRONT) ELEVATION

Scale: 1" = 10'-0"



PROPOSED SOUTH-EAST (FRONT) ELEVATION


Scale: 1" = 10'-0"








EXISTING NORTH-WEST (REAR) ELEVATION  
(NO CHANGE)  
Scale: 1" = 10'-0"

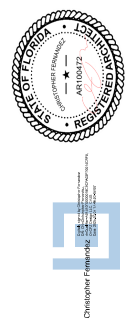



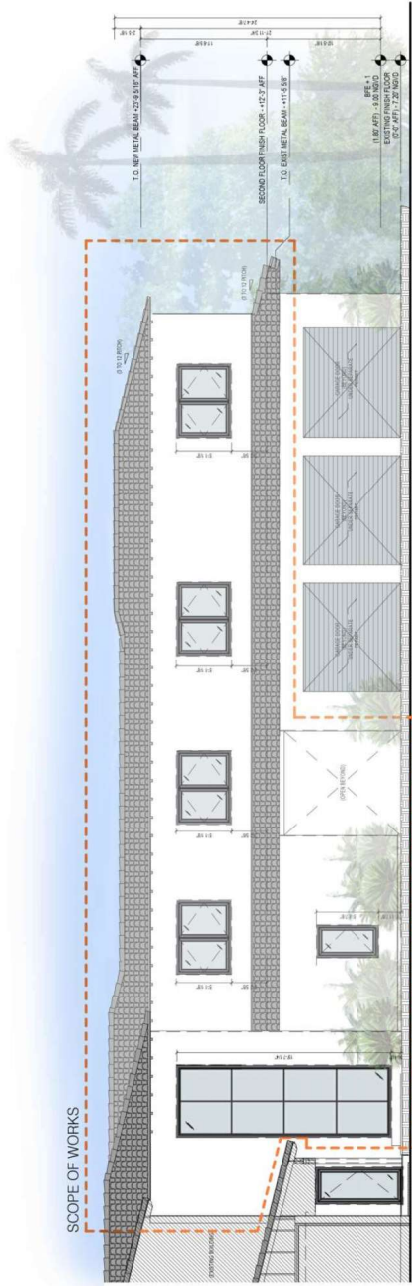

**PROPOSED SOUTH-WEST (SIDE) ELEVATION B**

Scale: 1" = 10'-0"

5980 N BAY ROAD RENOVATIONS | FINAL SUBMITTAL DRB 25-1082

**CFZ DESIGN**

SOUTHWEST (SIDE) ELEVATIONS

zzA1.6d

02.16.25





