





PROPOSED TERRACOTTA TILE FACADE

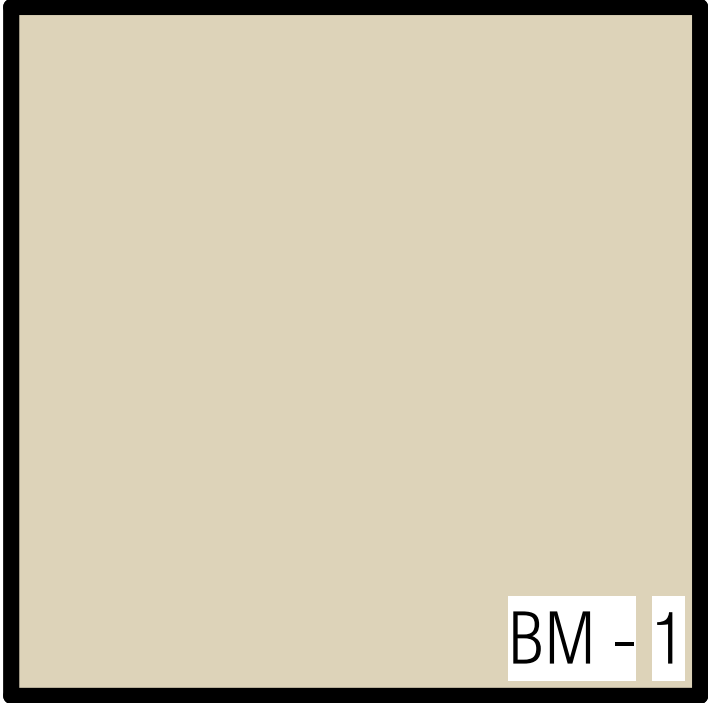

PROPOSED TERRACOTTA TILE PRIVACY WALL

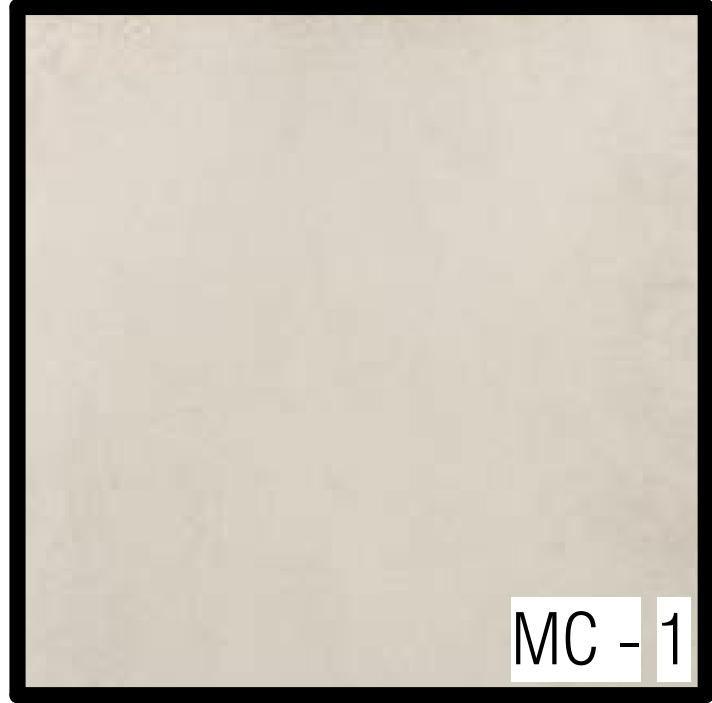

### PROJECT MATERIALITY SCHEDULE

INDEX	LOCATION	MATERIAL	COLOR	SIZE
WT-1	FACADE CLADDING	TERRACOTTA TILE	TBD	W 4' * H 8'-9" *
WT-2	FACADE CLADDING	TERRACOTTA TILE	TBD	W 4' * H 8'-9" *
WT-3	FACADE CLADDING	TERRACOTTA TILE	TBD	W 4' * H 8'-9" *
WT-4	PRIVACY WALL LOUVER	TERRACOTTA TILE	TBD	W 6.5' * H 29.5' * D 2'
WT-5	PRIVACY WALL LOUVER	TERRACOTTA TILE	TBD	W 6.5' * H 29.5' * D 2'
WT-6	PRIVACY WALL LOUVER	TERRACOTTA TILE	TBD	W 6.5' * H 29.5' * D 2'
SS-1	ENTRANCE OVERHANG	PAINTED STEEL	DARK - POLISHED	DARK - POLISHED
SS-2	PRIVACY WALL STRUCTURE	PAINTED STEEL	DARK - SATIN	DARK - SATIN
SS-3	WINDOW & GLASS DOOR FRAMES	BROWN ANODIZED ALUMINUM	DARK - SATIN	DARK - SATIN
GZ-1	WINDOWS & MAIN DOOR	GLASS	EXTRA CLEAR	EXTRA CLEAR
MC-1	BENCH	MICRO CEMENT	XXX	XXX
BM-1	SIGN	METAL	BEIGE	SEE SPECIFICATIONS

## THIRLWALL

1828 BAY ROAD #301  
MIAMI BEACH, FL  
33139 USA

PHONE 305 | 763-8376  
FAX 866 | 211-9510

info@thirlwalldesign.com

1820 BAY RD  
MIAMI BEACH - FLORIDA, 33139



No.	Description	Date

NOTES :

SHEET TITLE
FRONT YARD MATERIAL INFORMATION
SCALE
3" = 1'-0"
# SHEET
AP-104.00






THIRLWALL





THIRLWALL



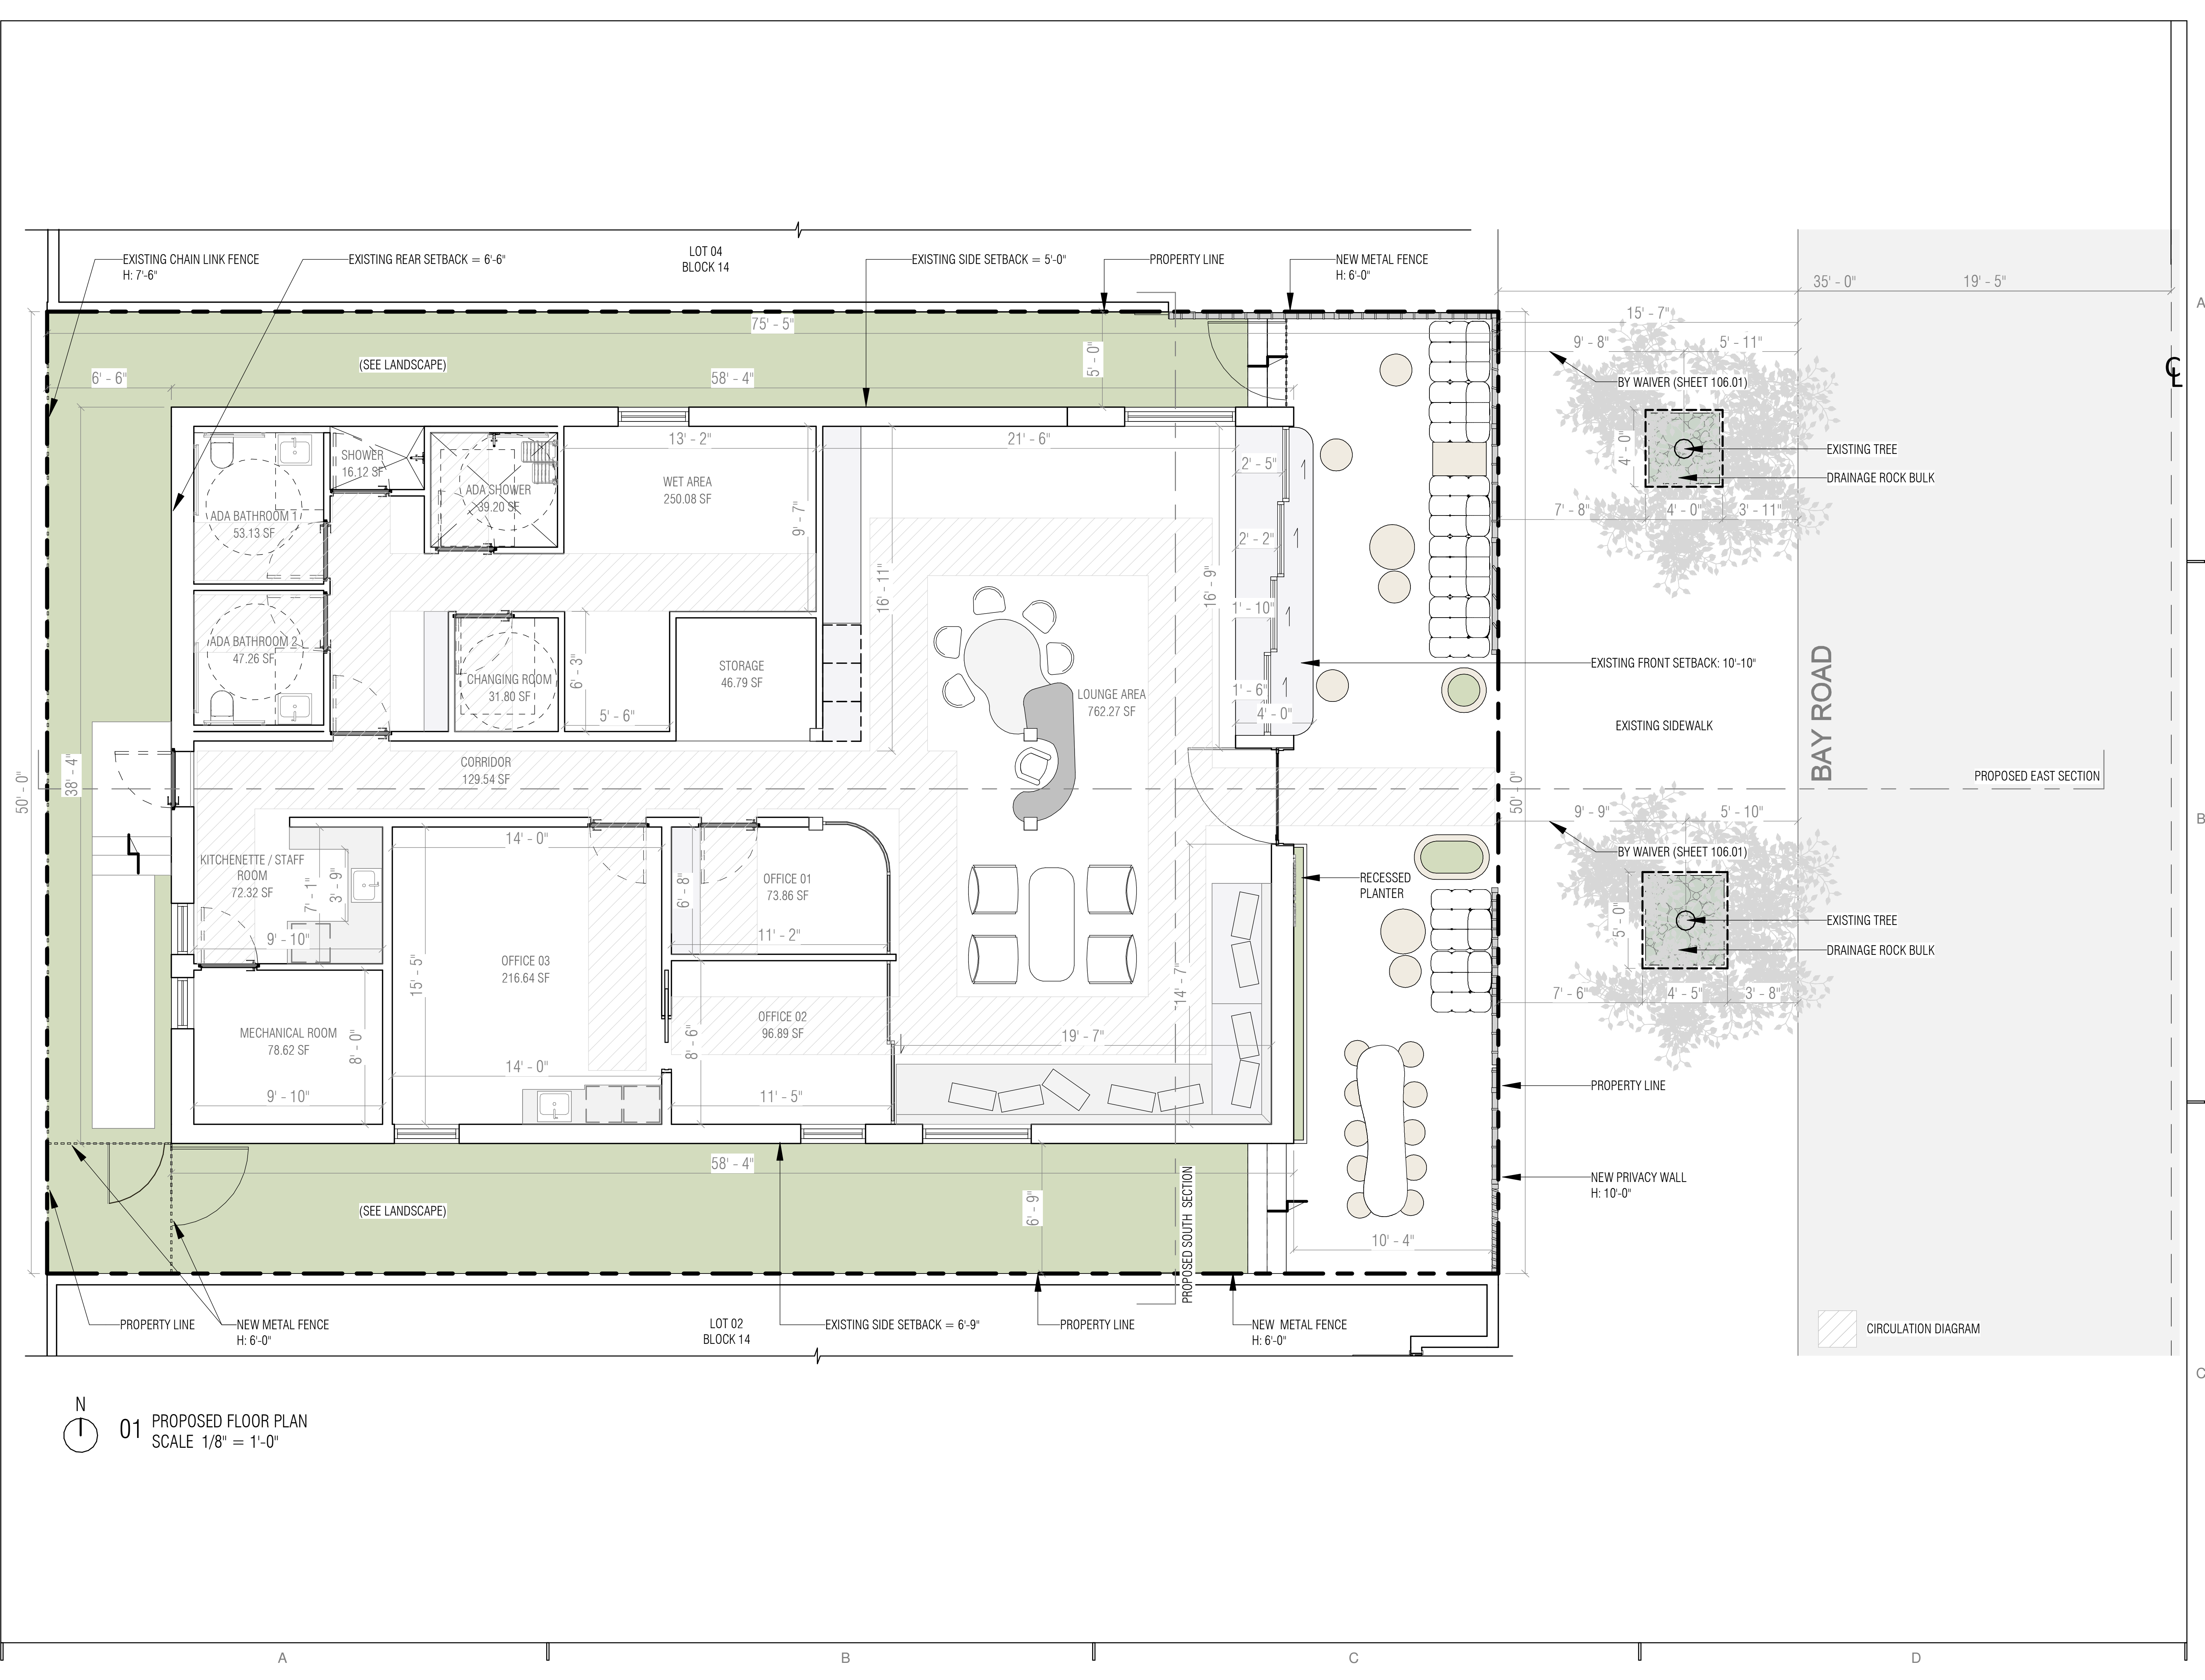

01 PROPOSED FLOOR PLAN  
SCALE 1/8" = 1'-0"

## THIRLWALL

1828 BAY ROAD #301  
MIAMI BEACH, FL  
33139 USA

PHONE 305 | 763-8376  
FAX 866 | 211-9510

info@thirlwalldesign.com

1820 BAY RD  
MIAMI BEACH - FLORIDA, 33139




No.	Description	Date

NOTES :

SHEET TITLE
PROPOSED FLOOR PLAN
SCALE
1/8" = 1'-0"
# SHEET
AP-100.01

ALL IDEAS, DESIGNS, ARRANGEMENTS, & PLANS INDICATED OR REPRESENTED BY THIS DRAWING ARE OWNED BY, & THE PROPERTY OF THE DESIGNER & WERE CREATED, EVOLVED, & DEVELOPED FOR USE ON, & IN CONNECTION WITH THE SPECIFIED PROJECT. NONE OF SUCH IDEAS, DESIGNS, ARRANGEMENTS, OR PLANS SHALL BE USED BY, OR DISCLOSED TO ANY PERSON, FIRM, OR CORPORATION FOR ANY PURPOSE WHATSOEVER WITHOUT THE WRITTEN PERMISSION OF JAMES J. WALL, DESIGNER. WRITTEN DIMENSIONS ON THESE DRAWINGS SHALL HAVE PRECEDENCE OVER SCALE DIMENSIONS. CONTRACTORS SHALL VERIFY & BE RESPONSIBLE FOR ALL DIMENSIONS & CONDITIONS ON THE JOB. THE DESIGNER MUST BE NOTIFIED OF ANY VARIATIONS FROM THE DIMENSIONS AND CONDITIONS SHOWN BY THESE DRAWINGS. SHOP DETAILS OF ADEQUATE SCALE MUST BE SUBMITTED TO THE DESIGNER FOR APPROVAL BEFORE PROCEEDING WITH FABRICATION ON ITEMS SO NOTED.




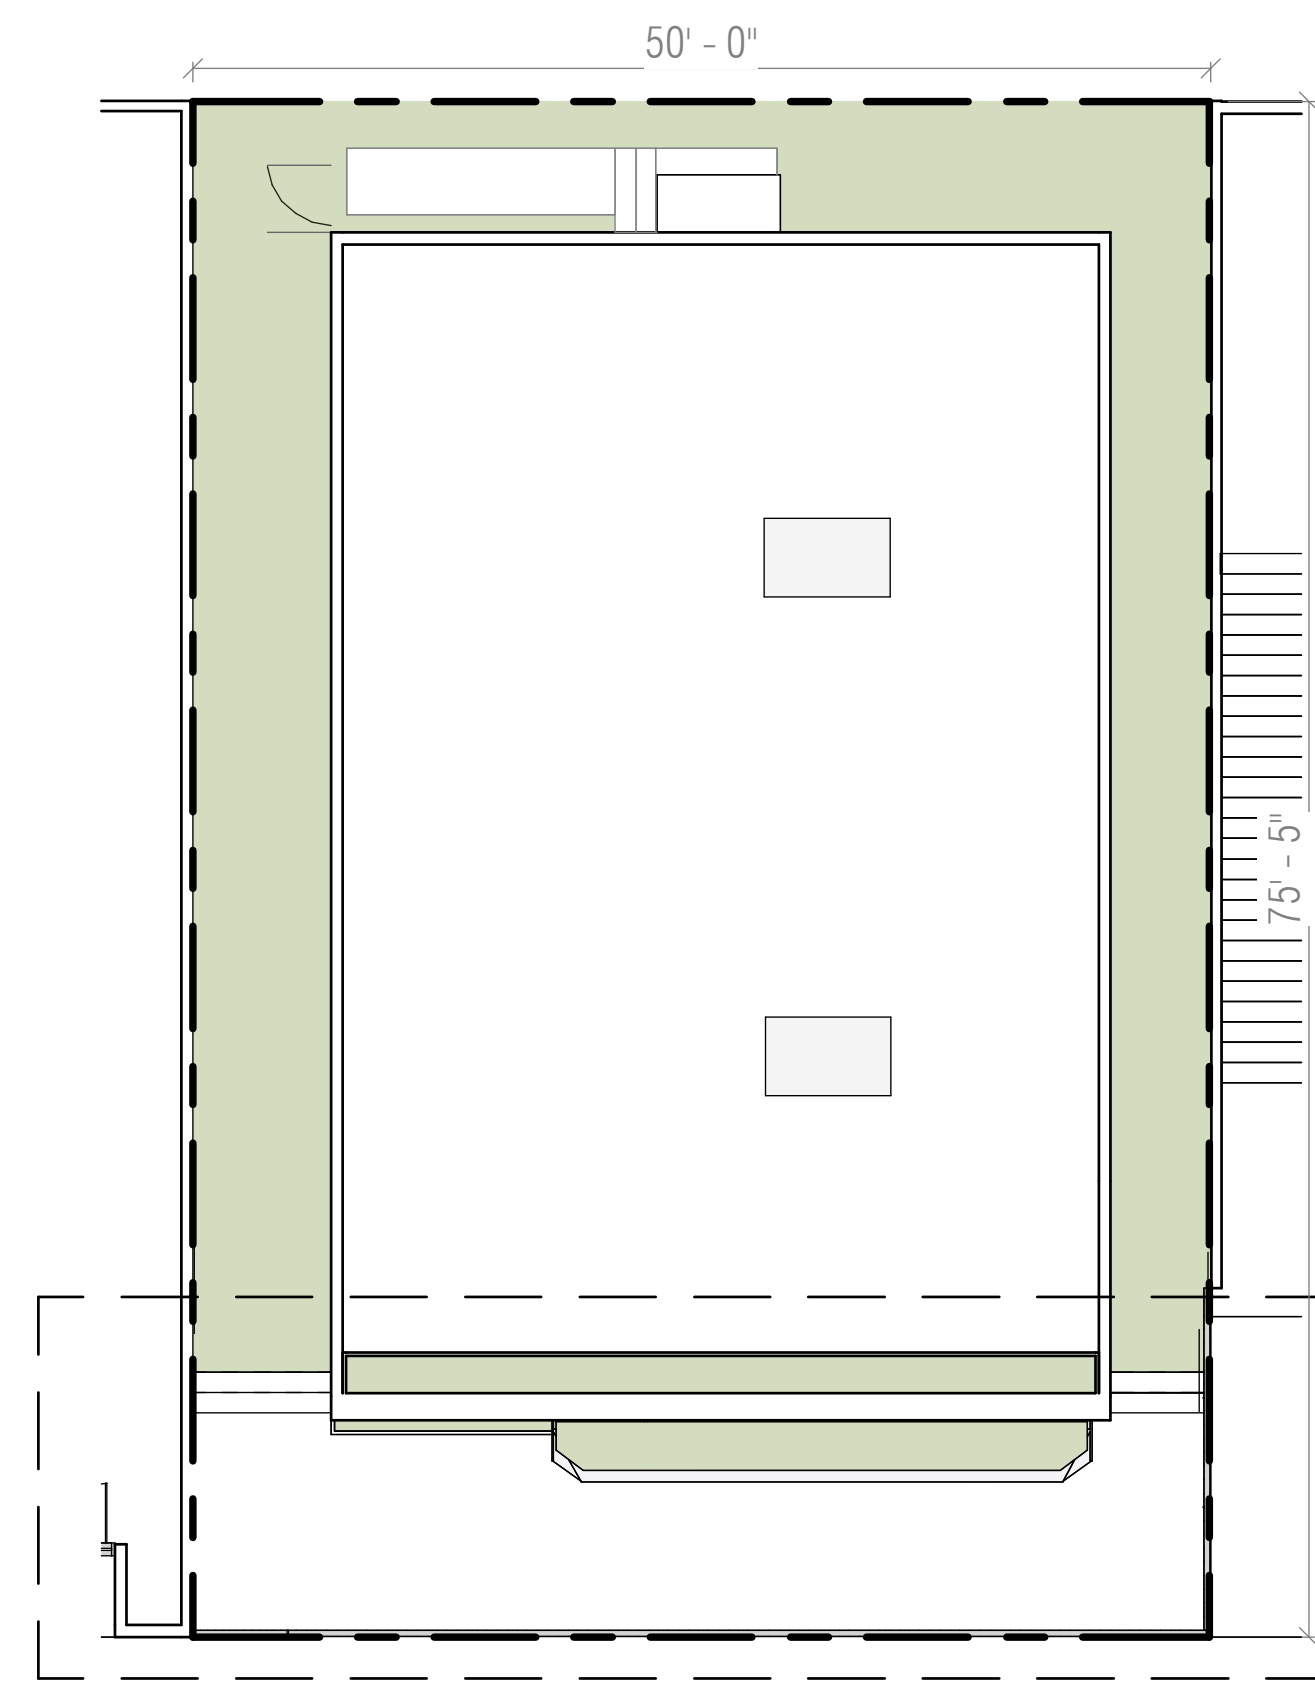


01 PROPOSED KEY SITE PLAN  
SCALE 1" = 20'-0"




05 PROPOSED AXO SE

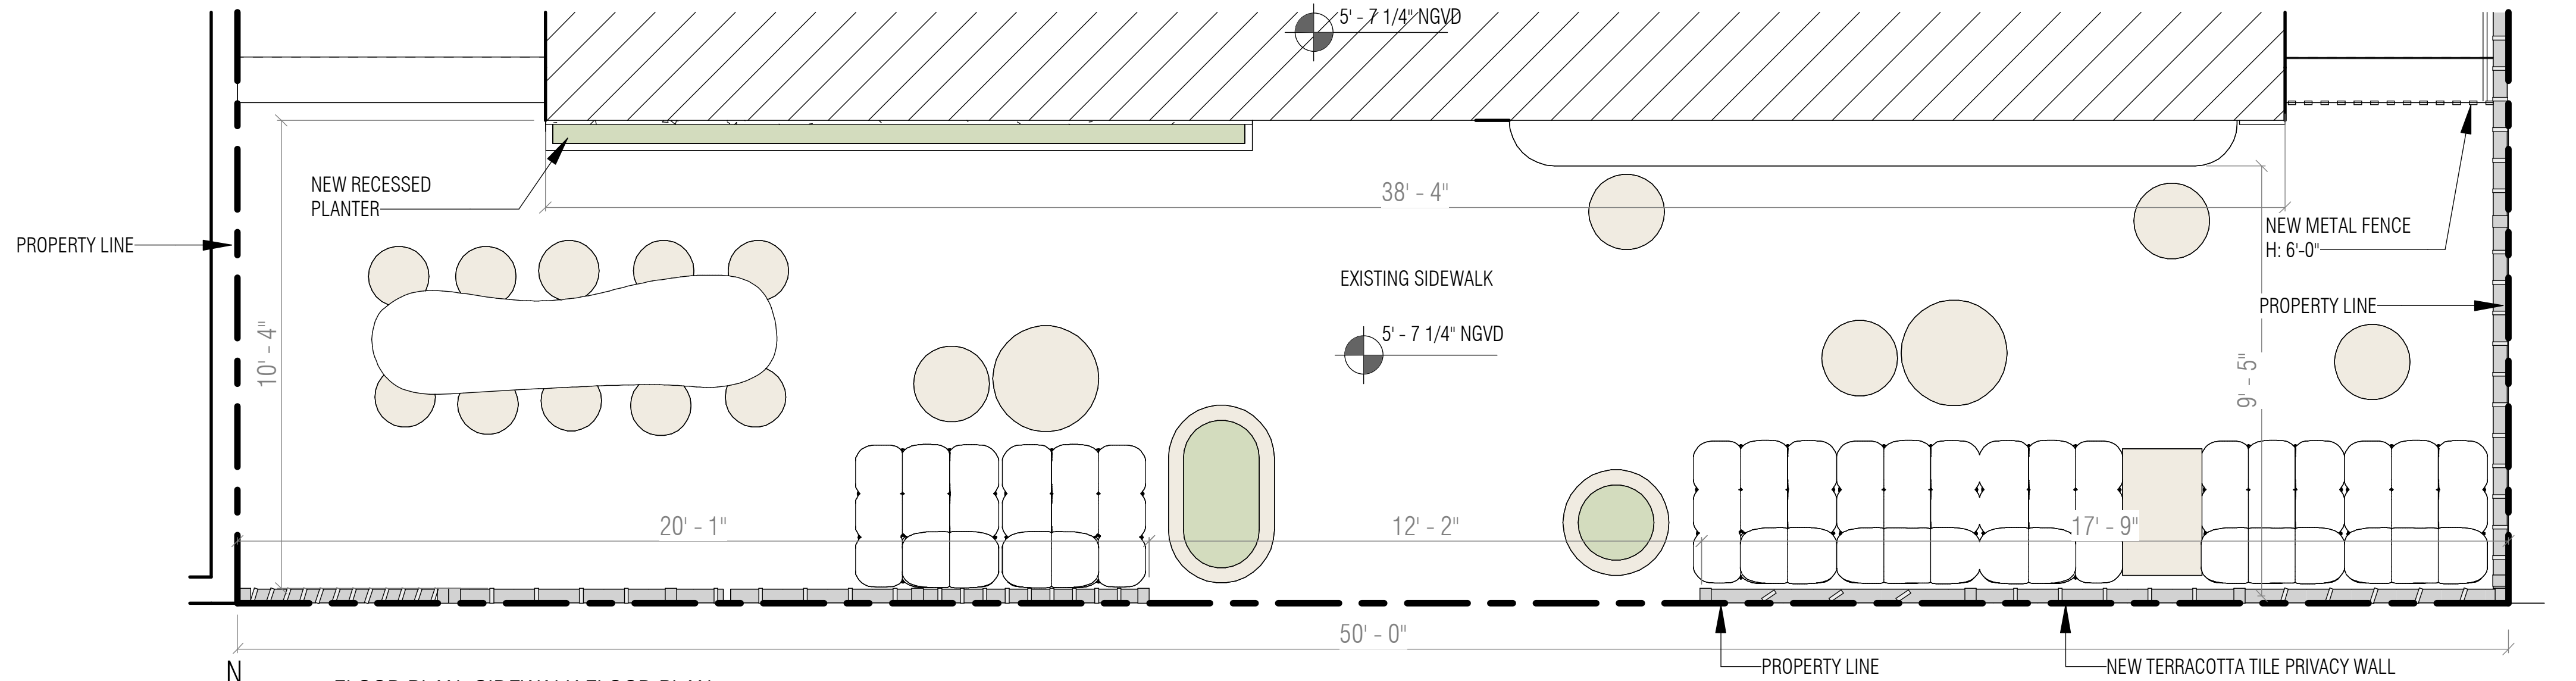

02 FLOOR PLAN SIDEWALK FLOOR PLAN  
SCALE 3/16" = 1'-0"

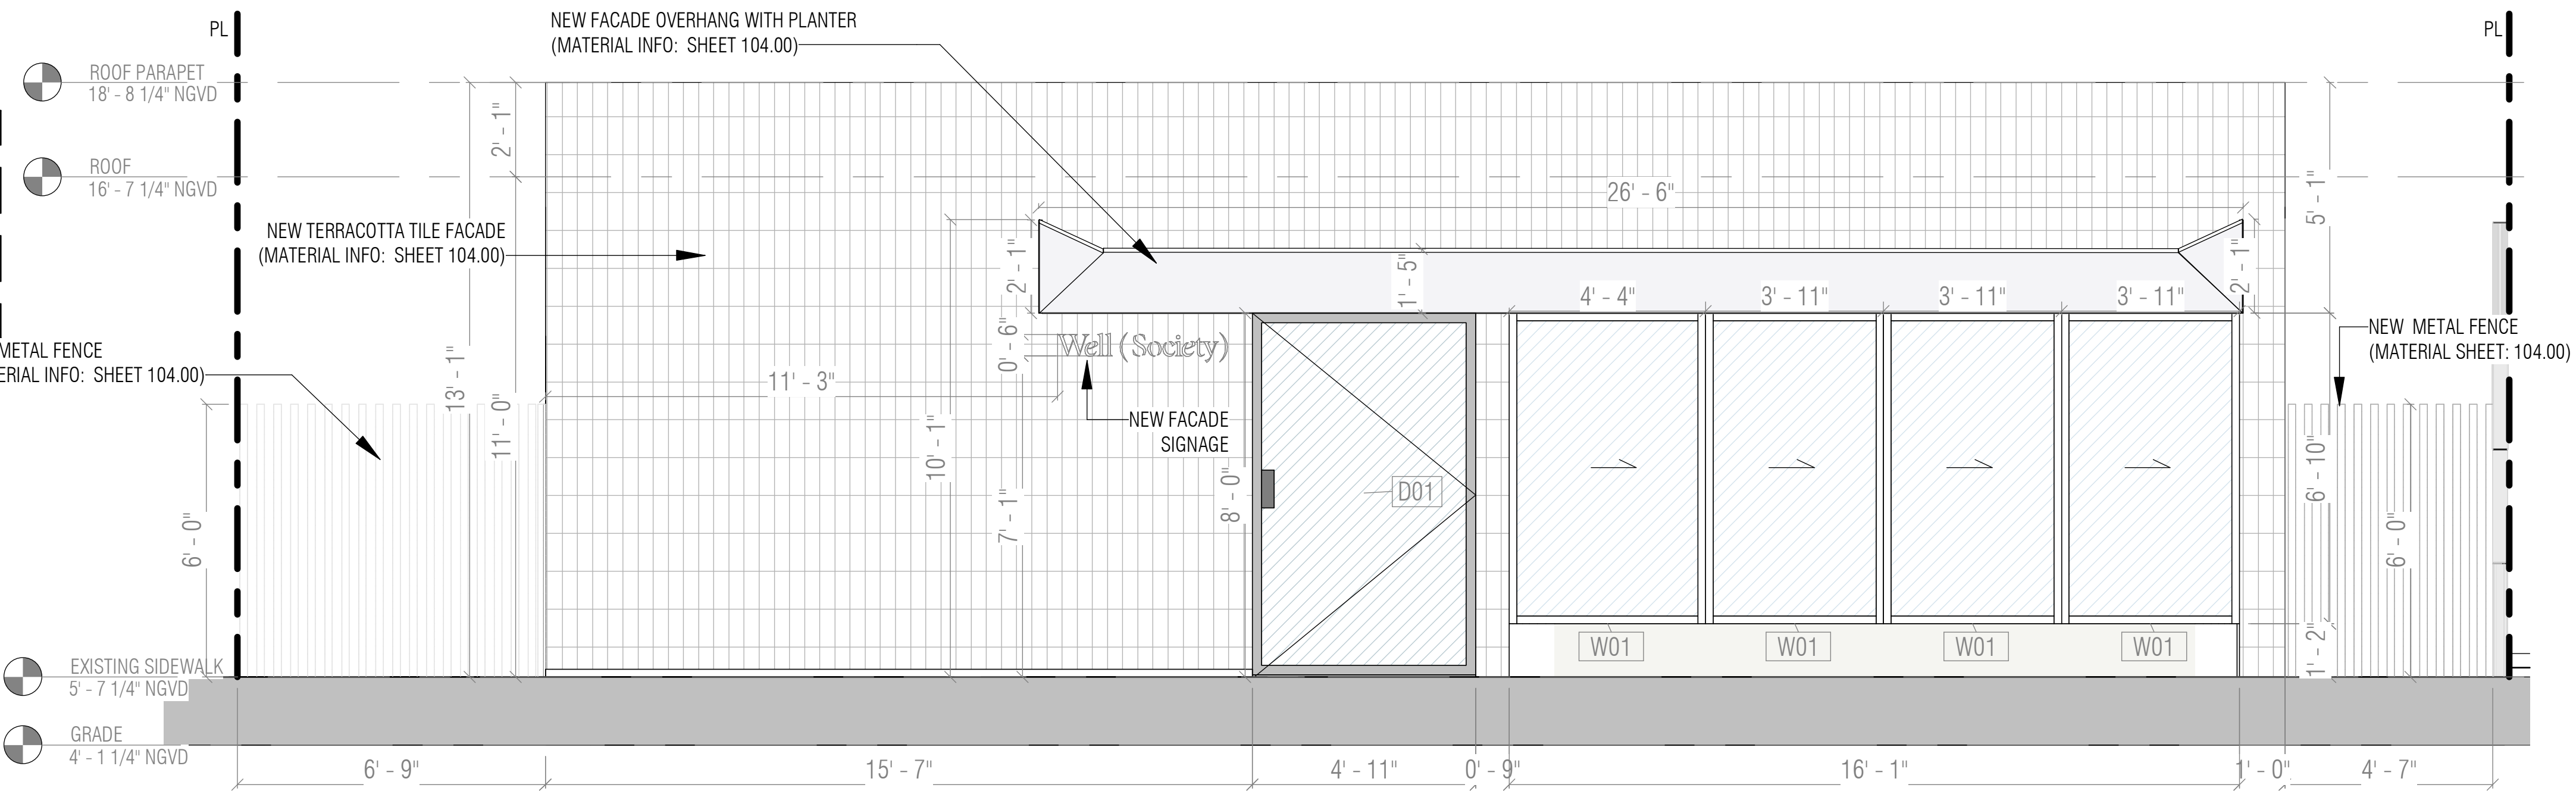

03 FACADE ELEVATION  
SCALE 3/16" = 1'-0"

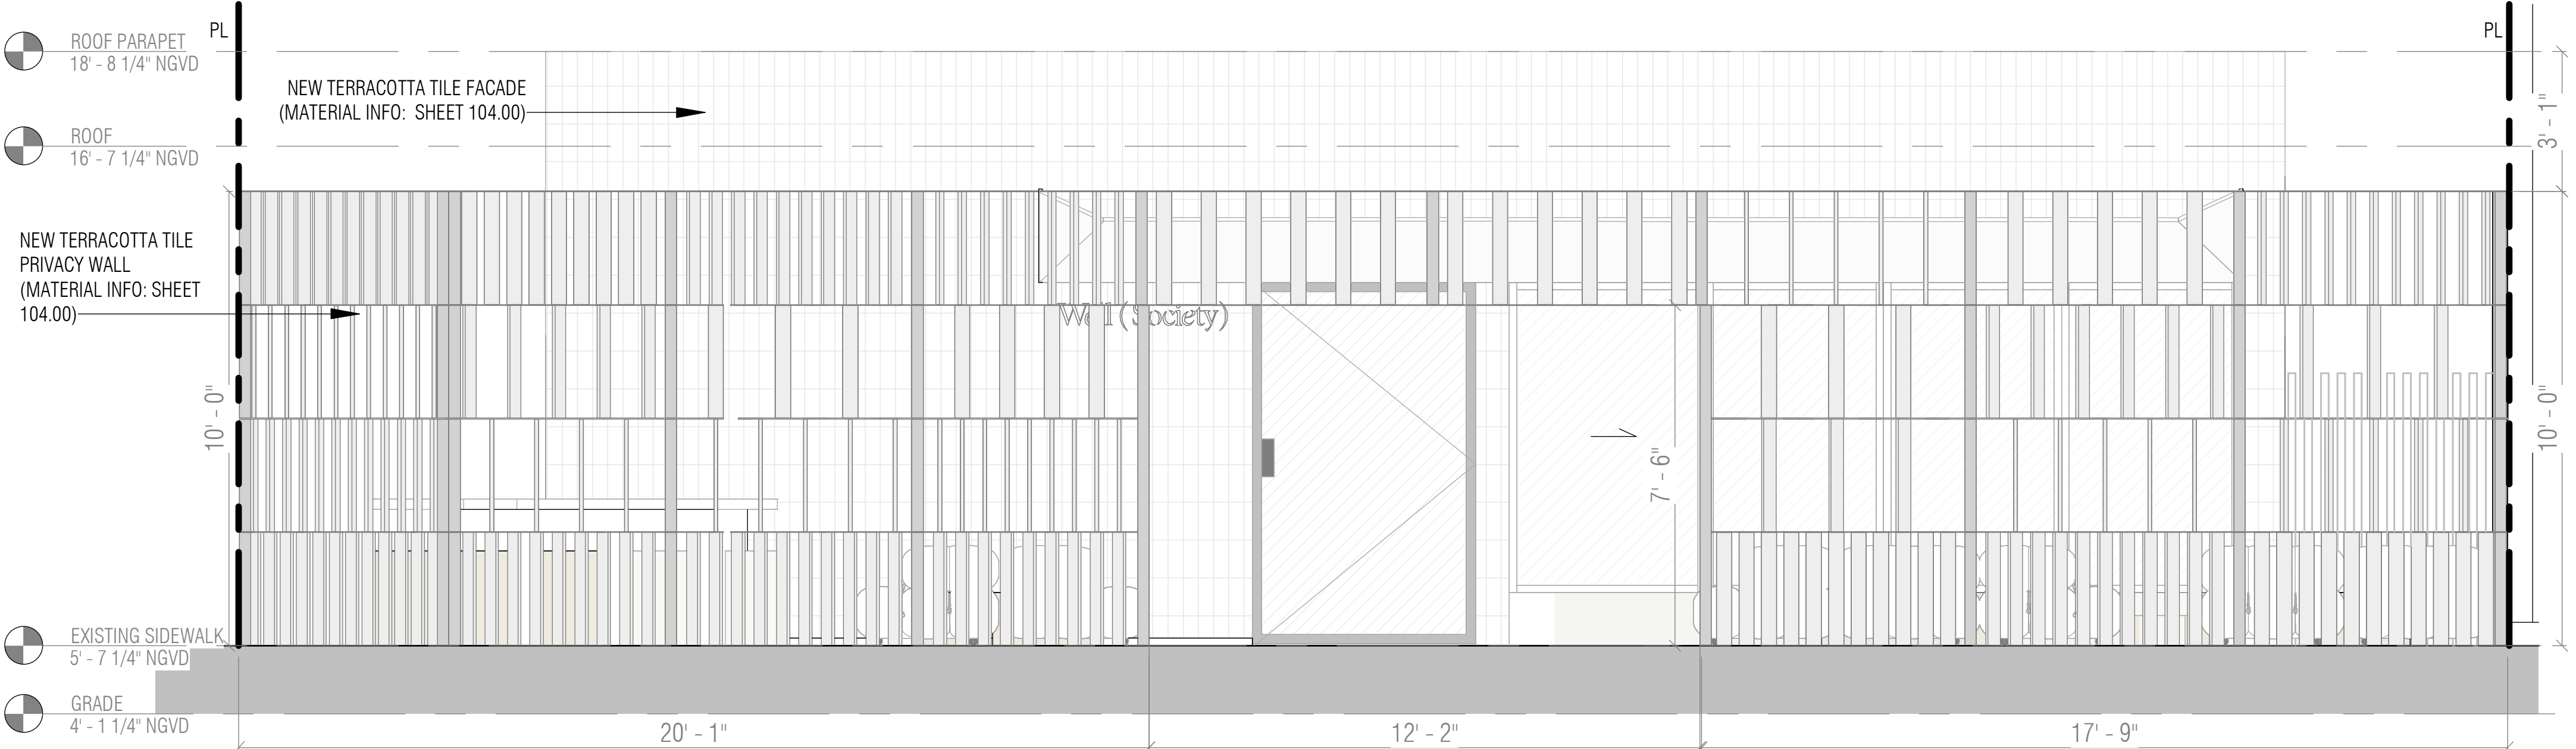

04 PRIVACY SCREEN ELEVATION  
SCALE 3/16" = 1'-0"

## THIRLWALL

1828 BAY ROAD #301  
MIAMI BEACH, FL  
33139 USA

PHONE 305 | 763-8376  
FAX 866 | 211-9510

info@thirlwalldesign.com

1820 BAY RD  
MIAMI BEACH - FLORIDA, 33139



No.	Description	Date

NOTES:


SHEET TITLE  
PROPOSED FRONT YARD  
AND ELEVATION  
SCALE  
As indicated  
# SHEET  
AP-102.00

ALL IDEAS, DESIGNS, ARRANGEMENTS, & PLANS INDICATED OR REPRESENTED BY THIS DRAWING ARE OWNED BY, & THE PROPERTY OF THE DESIGNER & WERE CREATED, EVOLVED, & DEVELOPED FOR USE ON, & IN CONNECTION WITH THE SPECIFIED PROJECT. NONE OF SUCH IDEAS, DESIGNS, ARRANGEMENTS, OR PLANS SHALL BE USED BY, OR DISCLOSED TO ANY PERSON, FIRM, OR CORPORATION FOR ANY PURPOSE WHATSOEVER WITHOUT THE WRITTEN PERMISSION OF JAMES J. WALL, DESIGNER. WRITTEN DIMENSIONS ON THESE DRAWINGS SHALL HAVE PRECEDENCE OVER SCALE DIMENSIONS. CONTRACTORS SHALL VERIFY & BE RESPONSIBLE FOR ALL DIMENSIONS & CONDITIONS ON THE JOB. THE DESIGNER MUST BE NOTIFIED OF ANY VARIATIONS FROM THE DIMENSIONS AND CONDITIONS SHOWN BY THESE DRAWINGS. SHOP DETAILS OF ADEQUATE SCALE MUST BE SUBMITTED TO THE DESIGNER FOR APPROVAL BEFORE PROCEEDING WITH FABRICATION ON ITEMS SO NOTED.








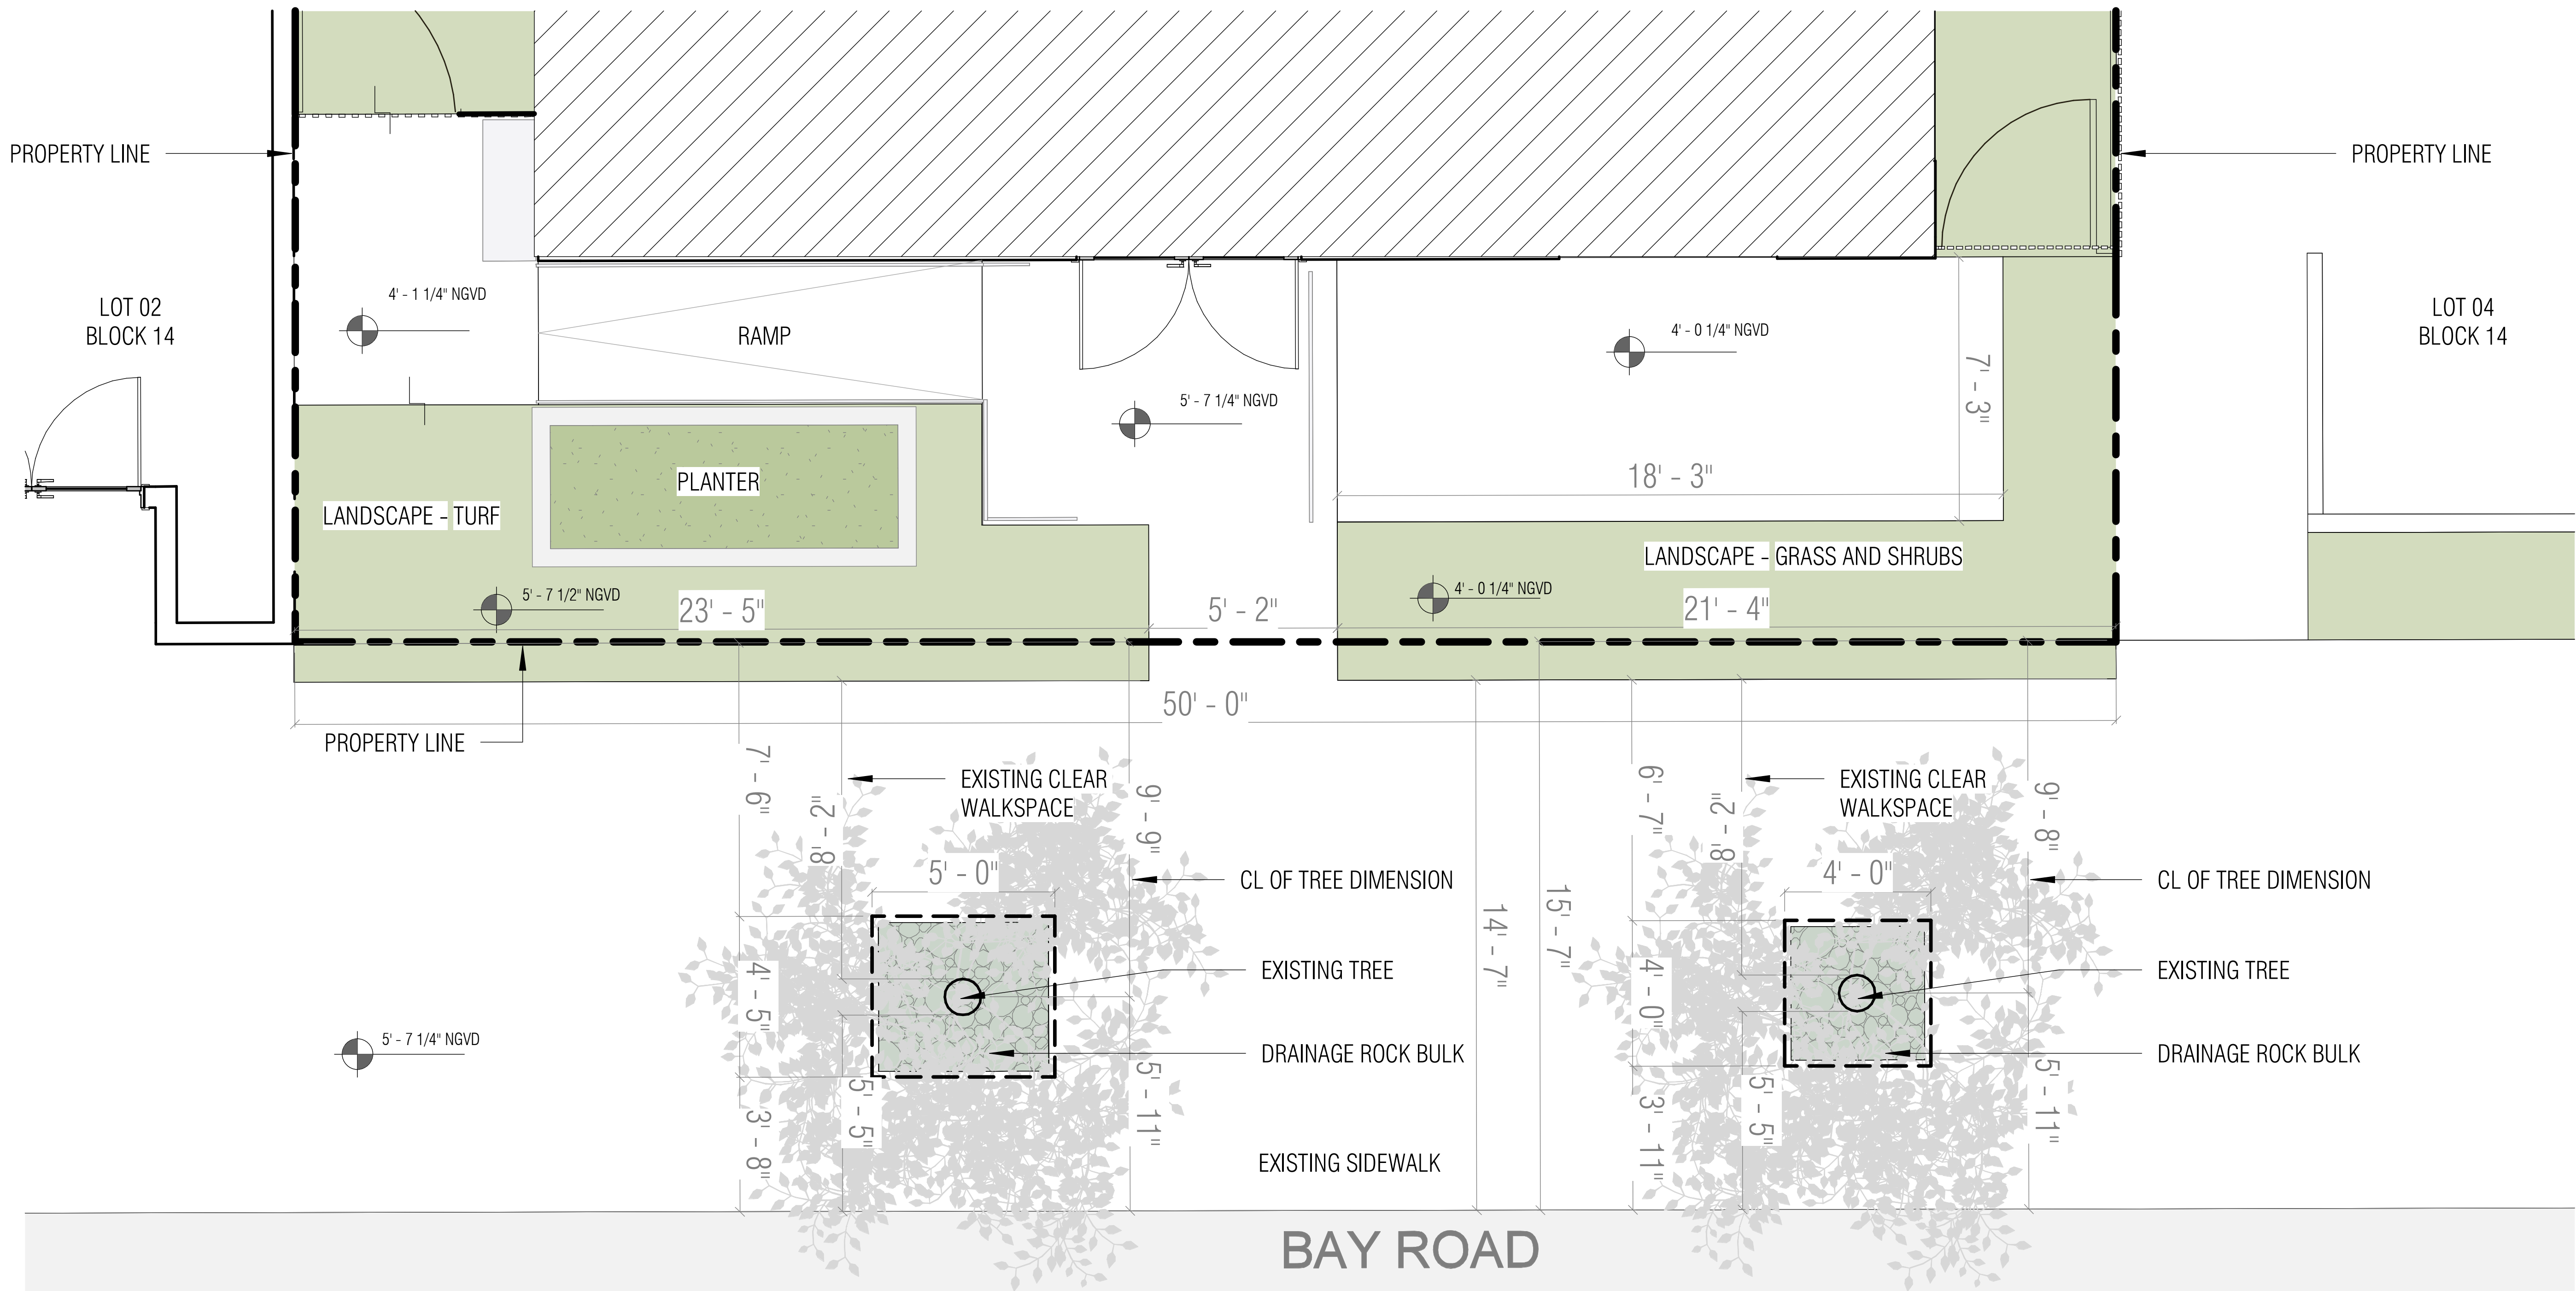

EXISTING WAIVER DIAGRAM

 


01 EXISTING SIDEWALK FLOOR PLAN  
SCALE 3/16" = 1'-0"

ALL IDEAS, DESIGNS, ARRANGEMENTS, & PLANS INDICATED OR REPRESENTED BY THIS DRAWING ARE OWNED BY, & THE PROPERTY OF THE DESIGNER & WERE CREATED, EVOLVED, & DEVELOPED FOR USE ON, & IN CONNECTION WITH THE SPECIFIED PROJECT. NONE OF SUCH IDEAS, DESIGNS, ARRANGEMENTS, OR PLANS SHALL BE USED BY, OR DISCLOSED TO ANY PERSON, FIRM, OR CORPORATION FOR ANY PURPOSE WHATSOEVER WITHOUT THE WRITTEN PERMISSION OF JAMES J. WALL, DESIGNER. WRITTEN DIMENSIONS ON THESE DRAWINGS SHALL HAVE PRECEDENCE OVER SCALE DIMENSIONS. CONTRACTORS SHALL VERIFY & BE RESPONSIBLE FOR ALL DIMENSIONS & CONDITIONS ON THE JOB. THE DESIGNER MUST BE NOTIFIED OF ANY VARIATIONS FROM THE DIMENSIONS AND CONDITIONS SHOWN BY THESE DRAWINGS. SHOP DETAILS OF ADEQUATE SCALE MUST BE SUBMITTED TO THE DESIGNER FOR APPROVAL BEFORE PROCEEDING WITH FABRICATION ON ITEMS SO NOTED.

No.	Description	Date

NOTES :  
\_\_\_\_\_  
\_\_\_\_\_  
\_\_\_\_\_

SHEET TITLE
EXISTING CONDITIONS / WAIVER DIAGRAM
SCALE
3/16" = 1'-0"
# SHEET
AP-106.00

 

THIRLWALL

1828 BAY ROAD #301  
MIAMI BEACH, FL  
33139 USA


PHONE 305 | 763-8376  
FAX 866 | 211-9510

info@thirlwalldesign.com

1820 BAY RD  
MIAMI BEACH - FLORIDA, 33139






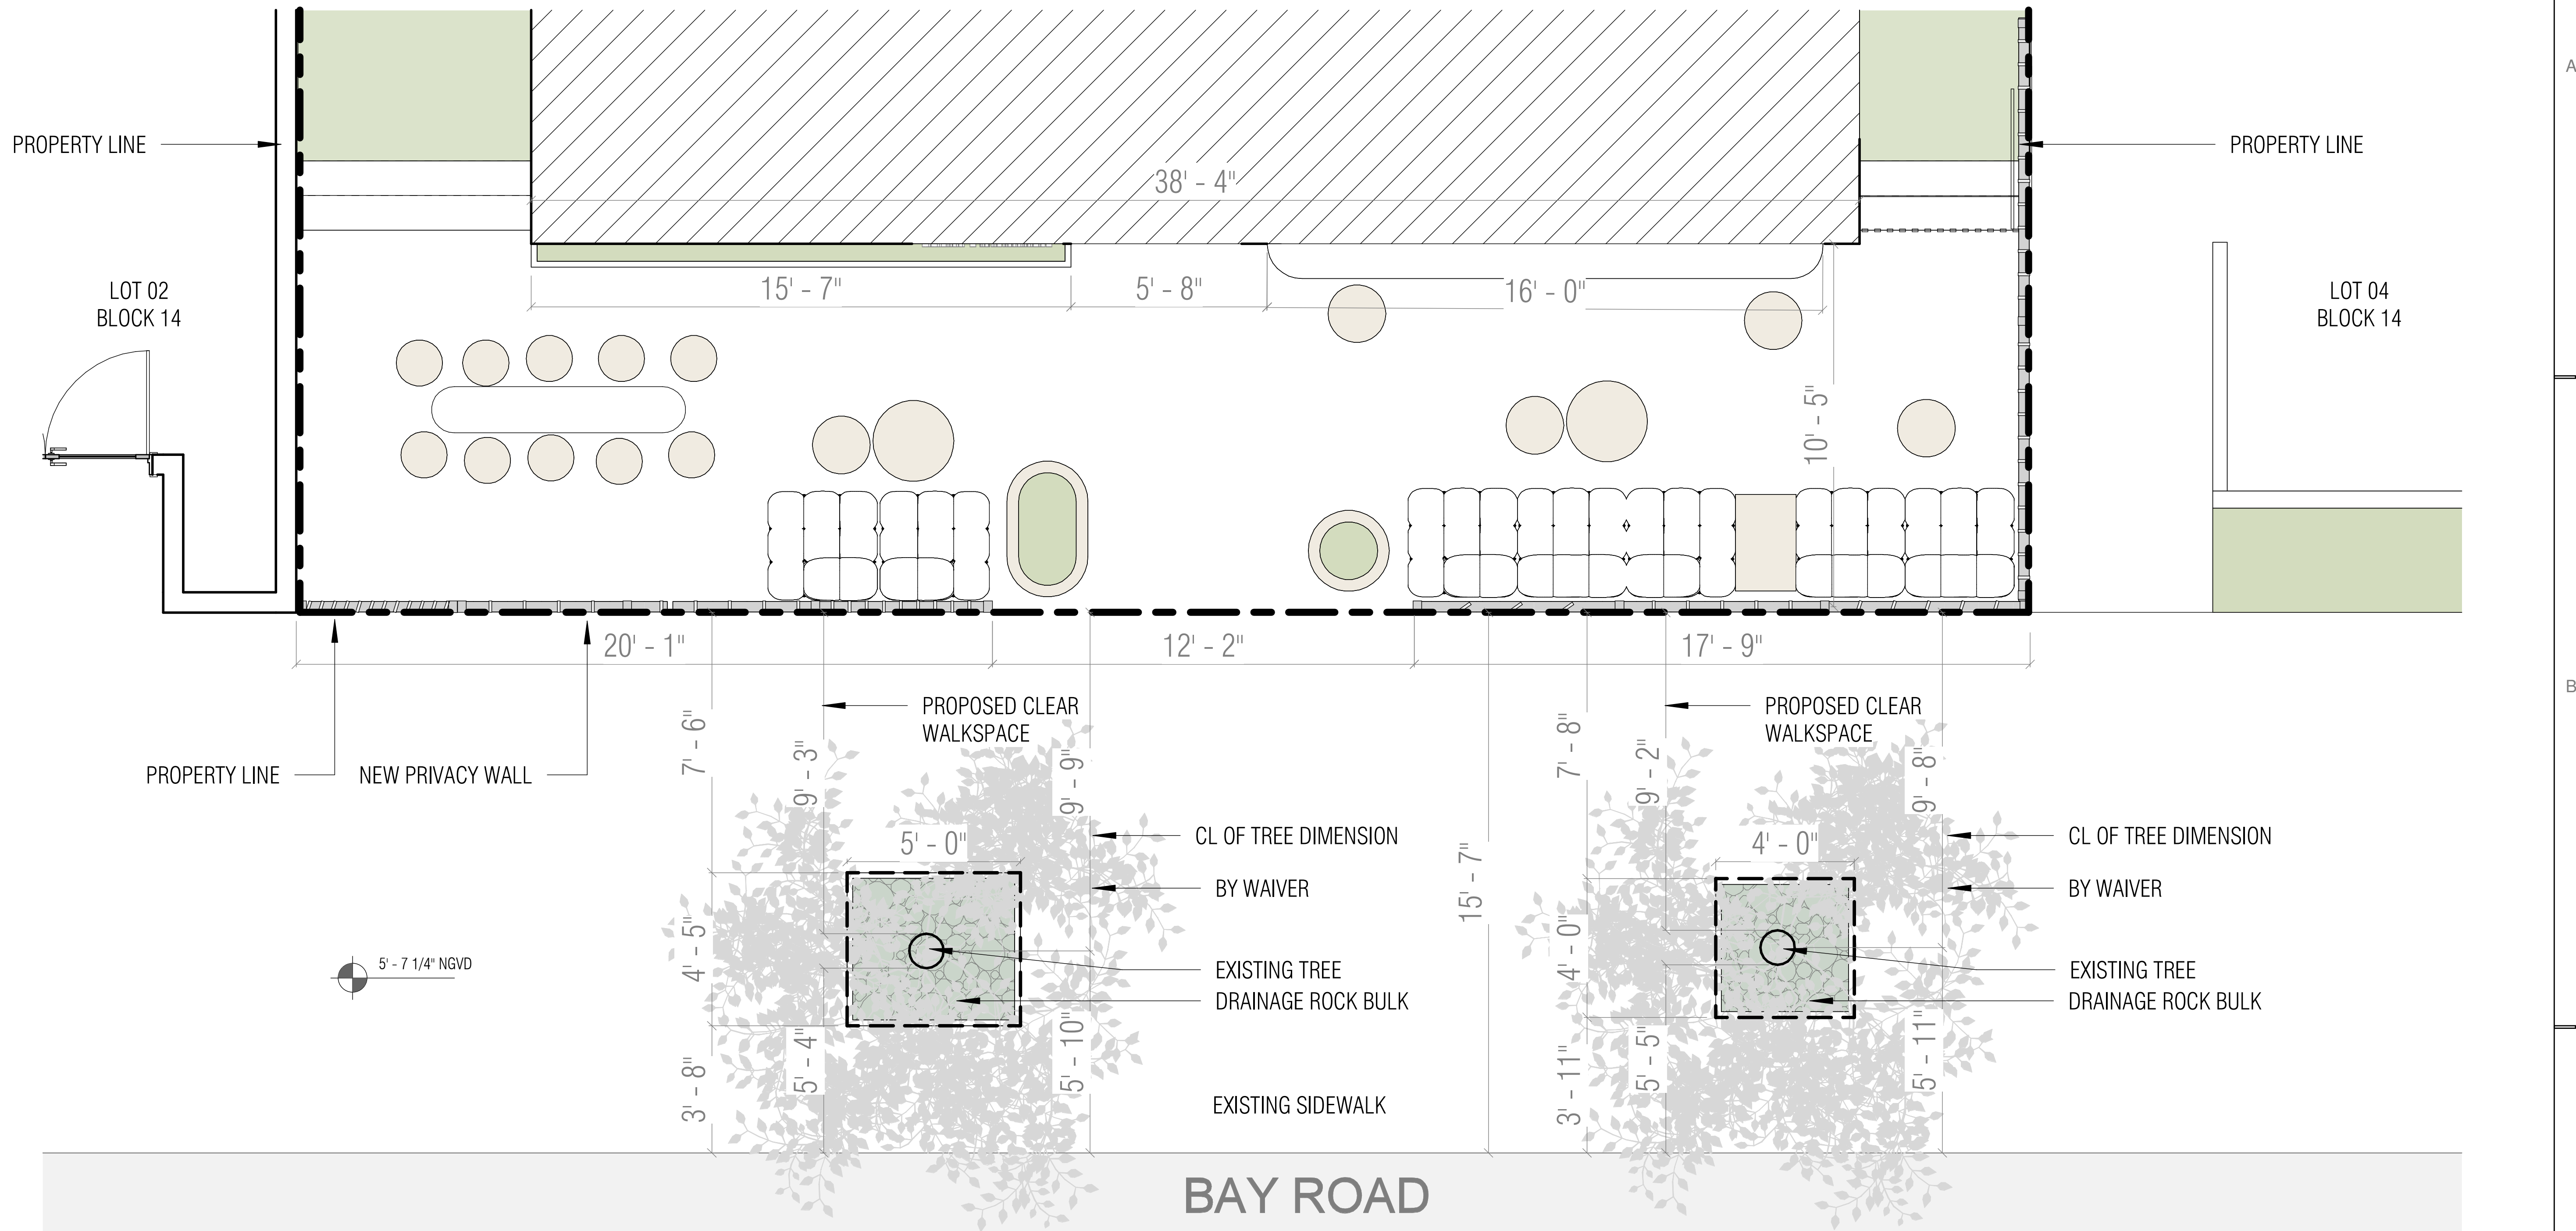

PROPOSED WAIVER DIAGRAM

01 PROPOSED SIDEWALK FLOOR PLAN  
SCALE 3/16" = 1'-0"

 

THIRLWALL

1828 BAY ROAD #301  
MIAMI BEACH, FL  
33139 USA

PHONE 305 | 763-8376  
FAX 866 | 211-9510

info@thirlwalldesign.com

1820 BAY RD  
MIAMI BEACH - FLORIDA, 33139



No.	Description	Date

NOTES :

SHEET TITLE
PROPOSED CONDITIONS / WAIVER DIAGRAM
SCALE
3/16" = 1'-0"
# SHEET
AP-106.01