



Exhibit G




1907-1908 2/14
1909-1910 2/14


[illegible]

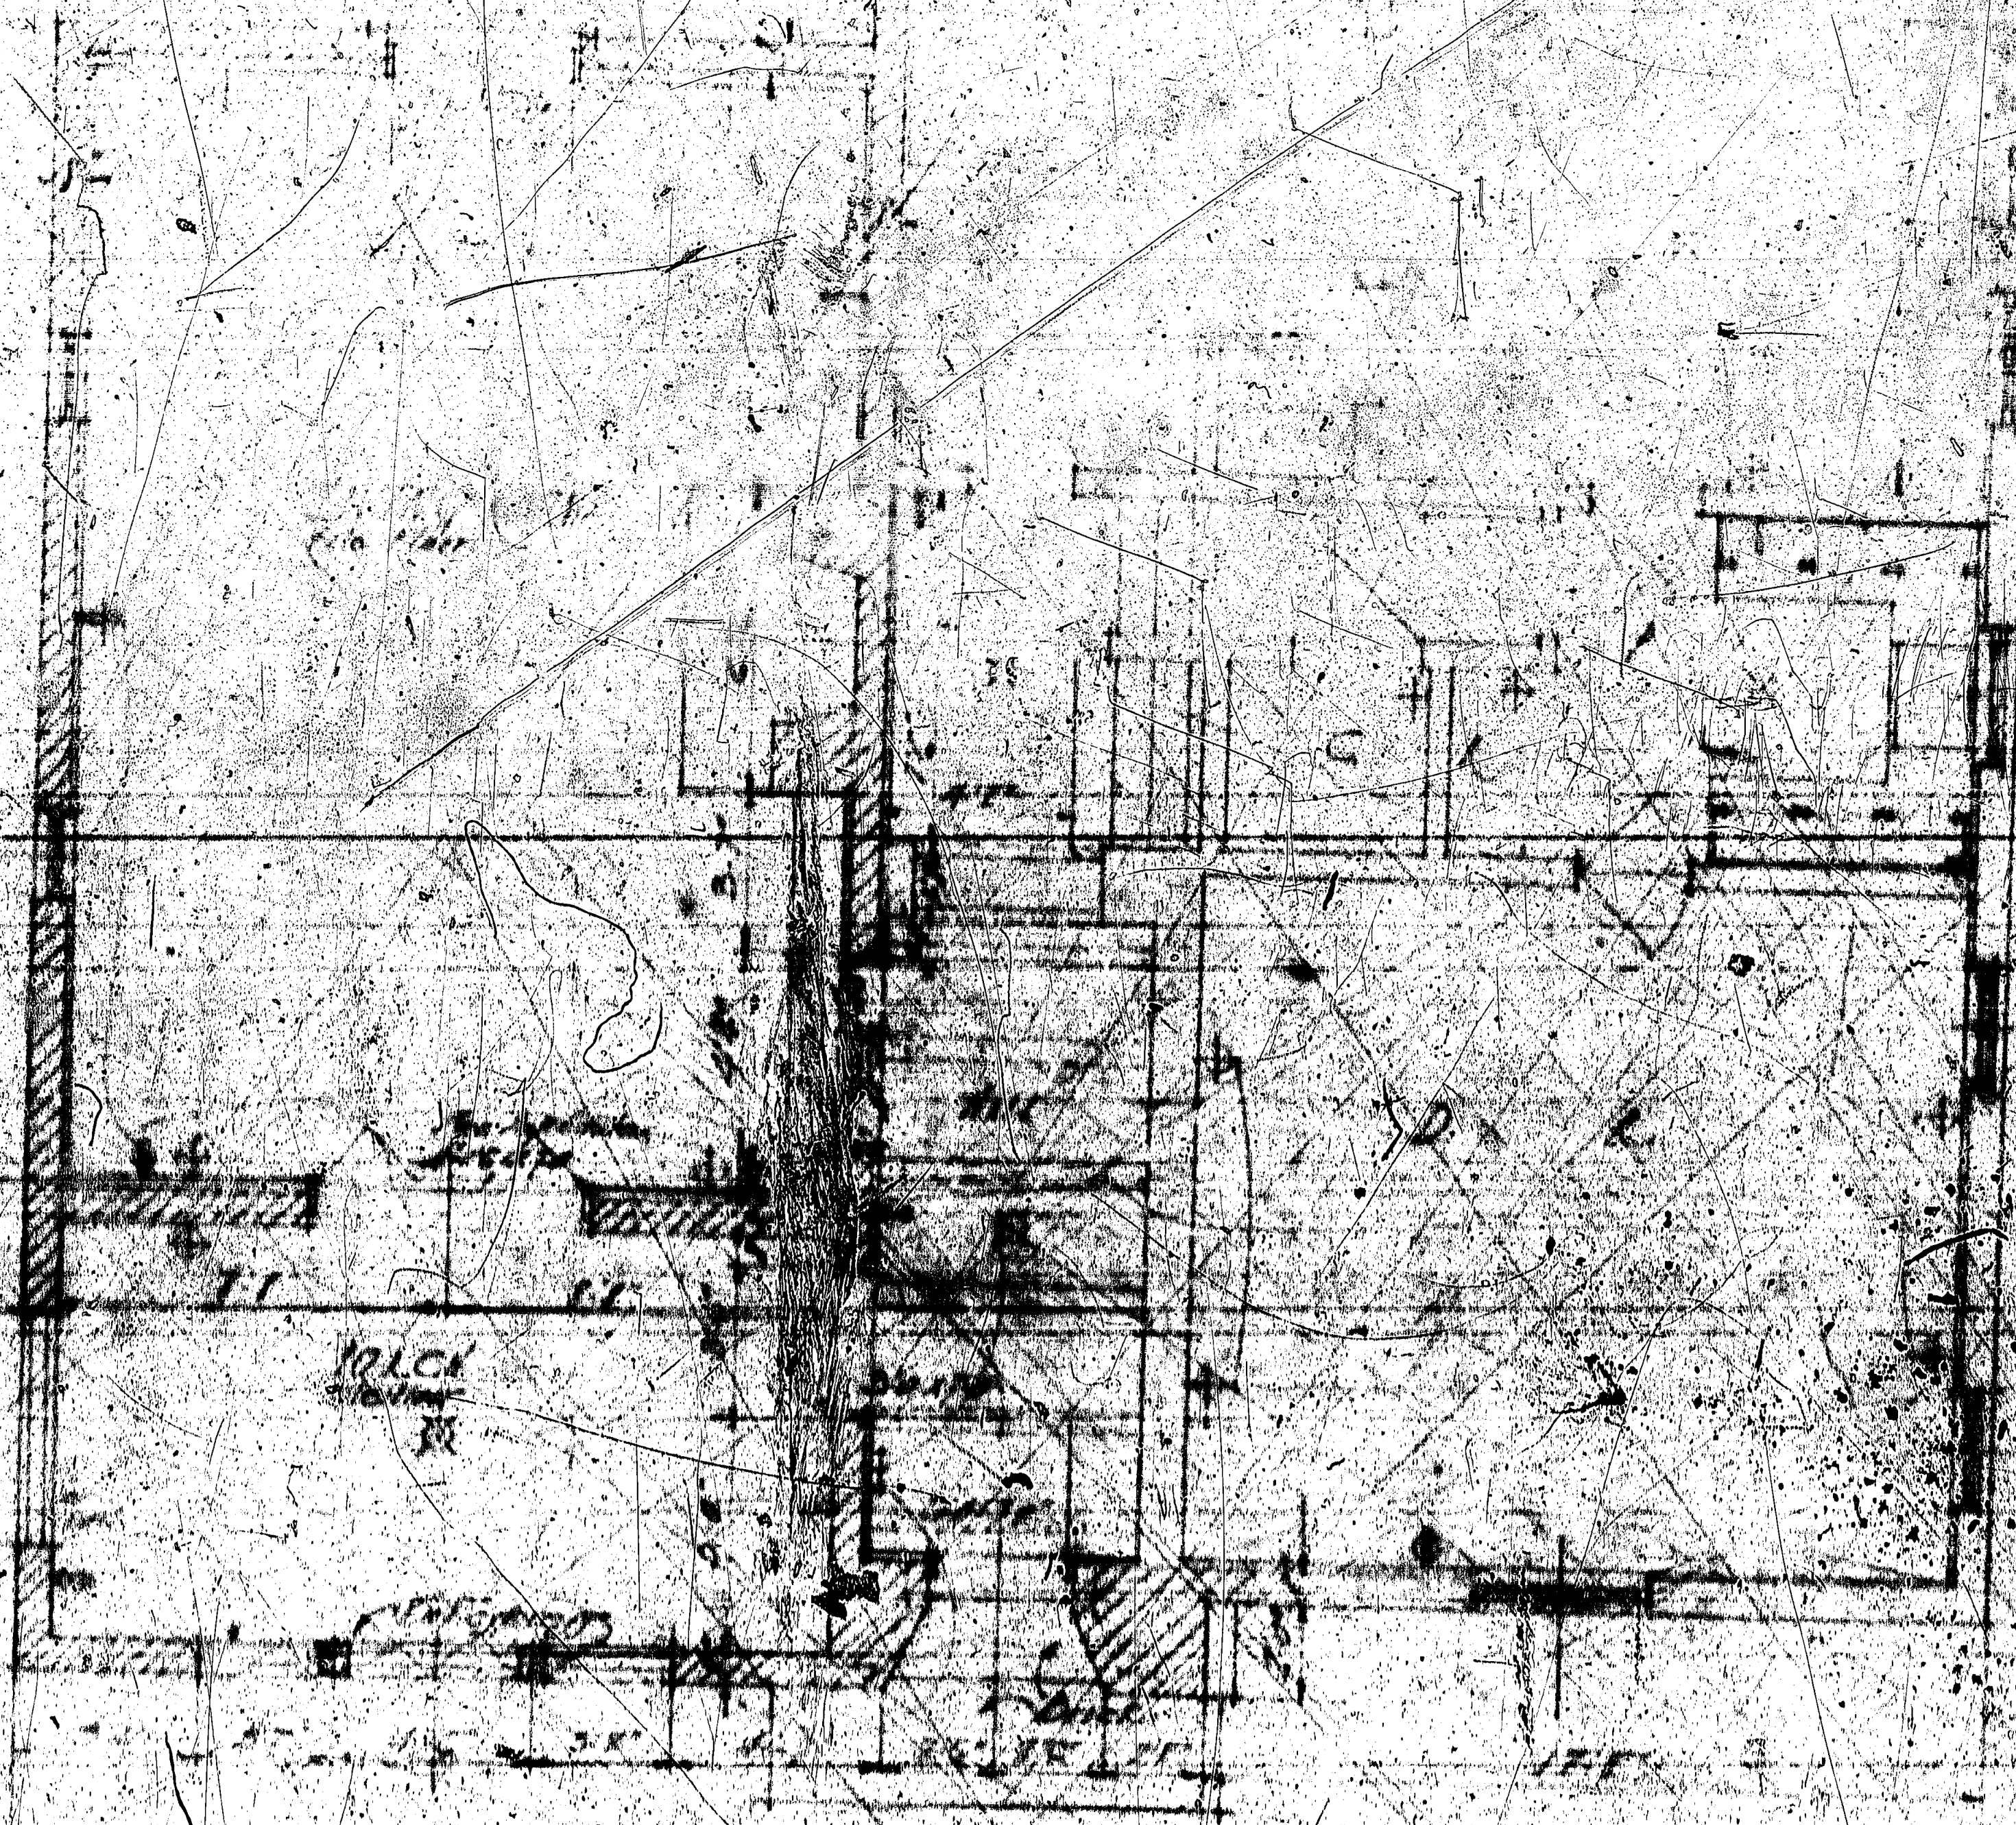


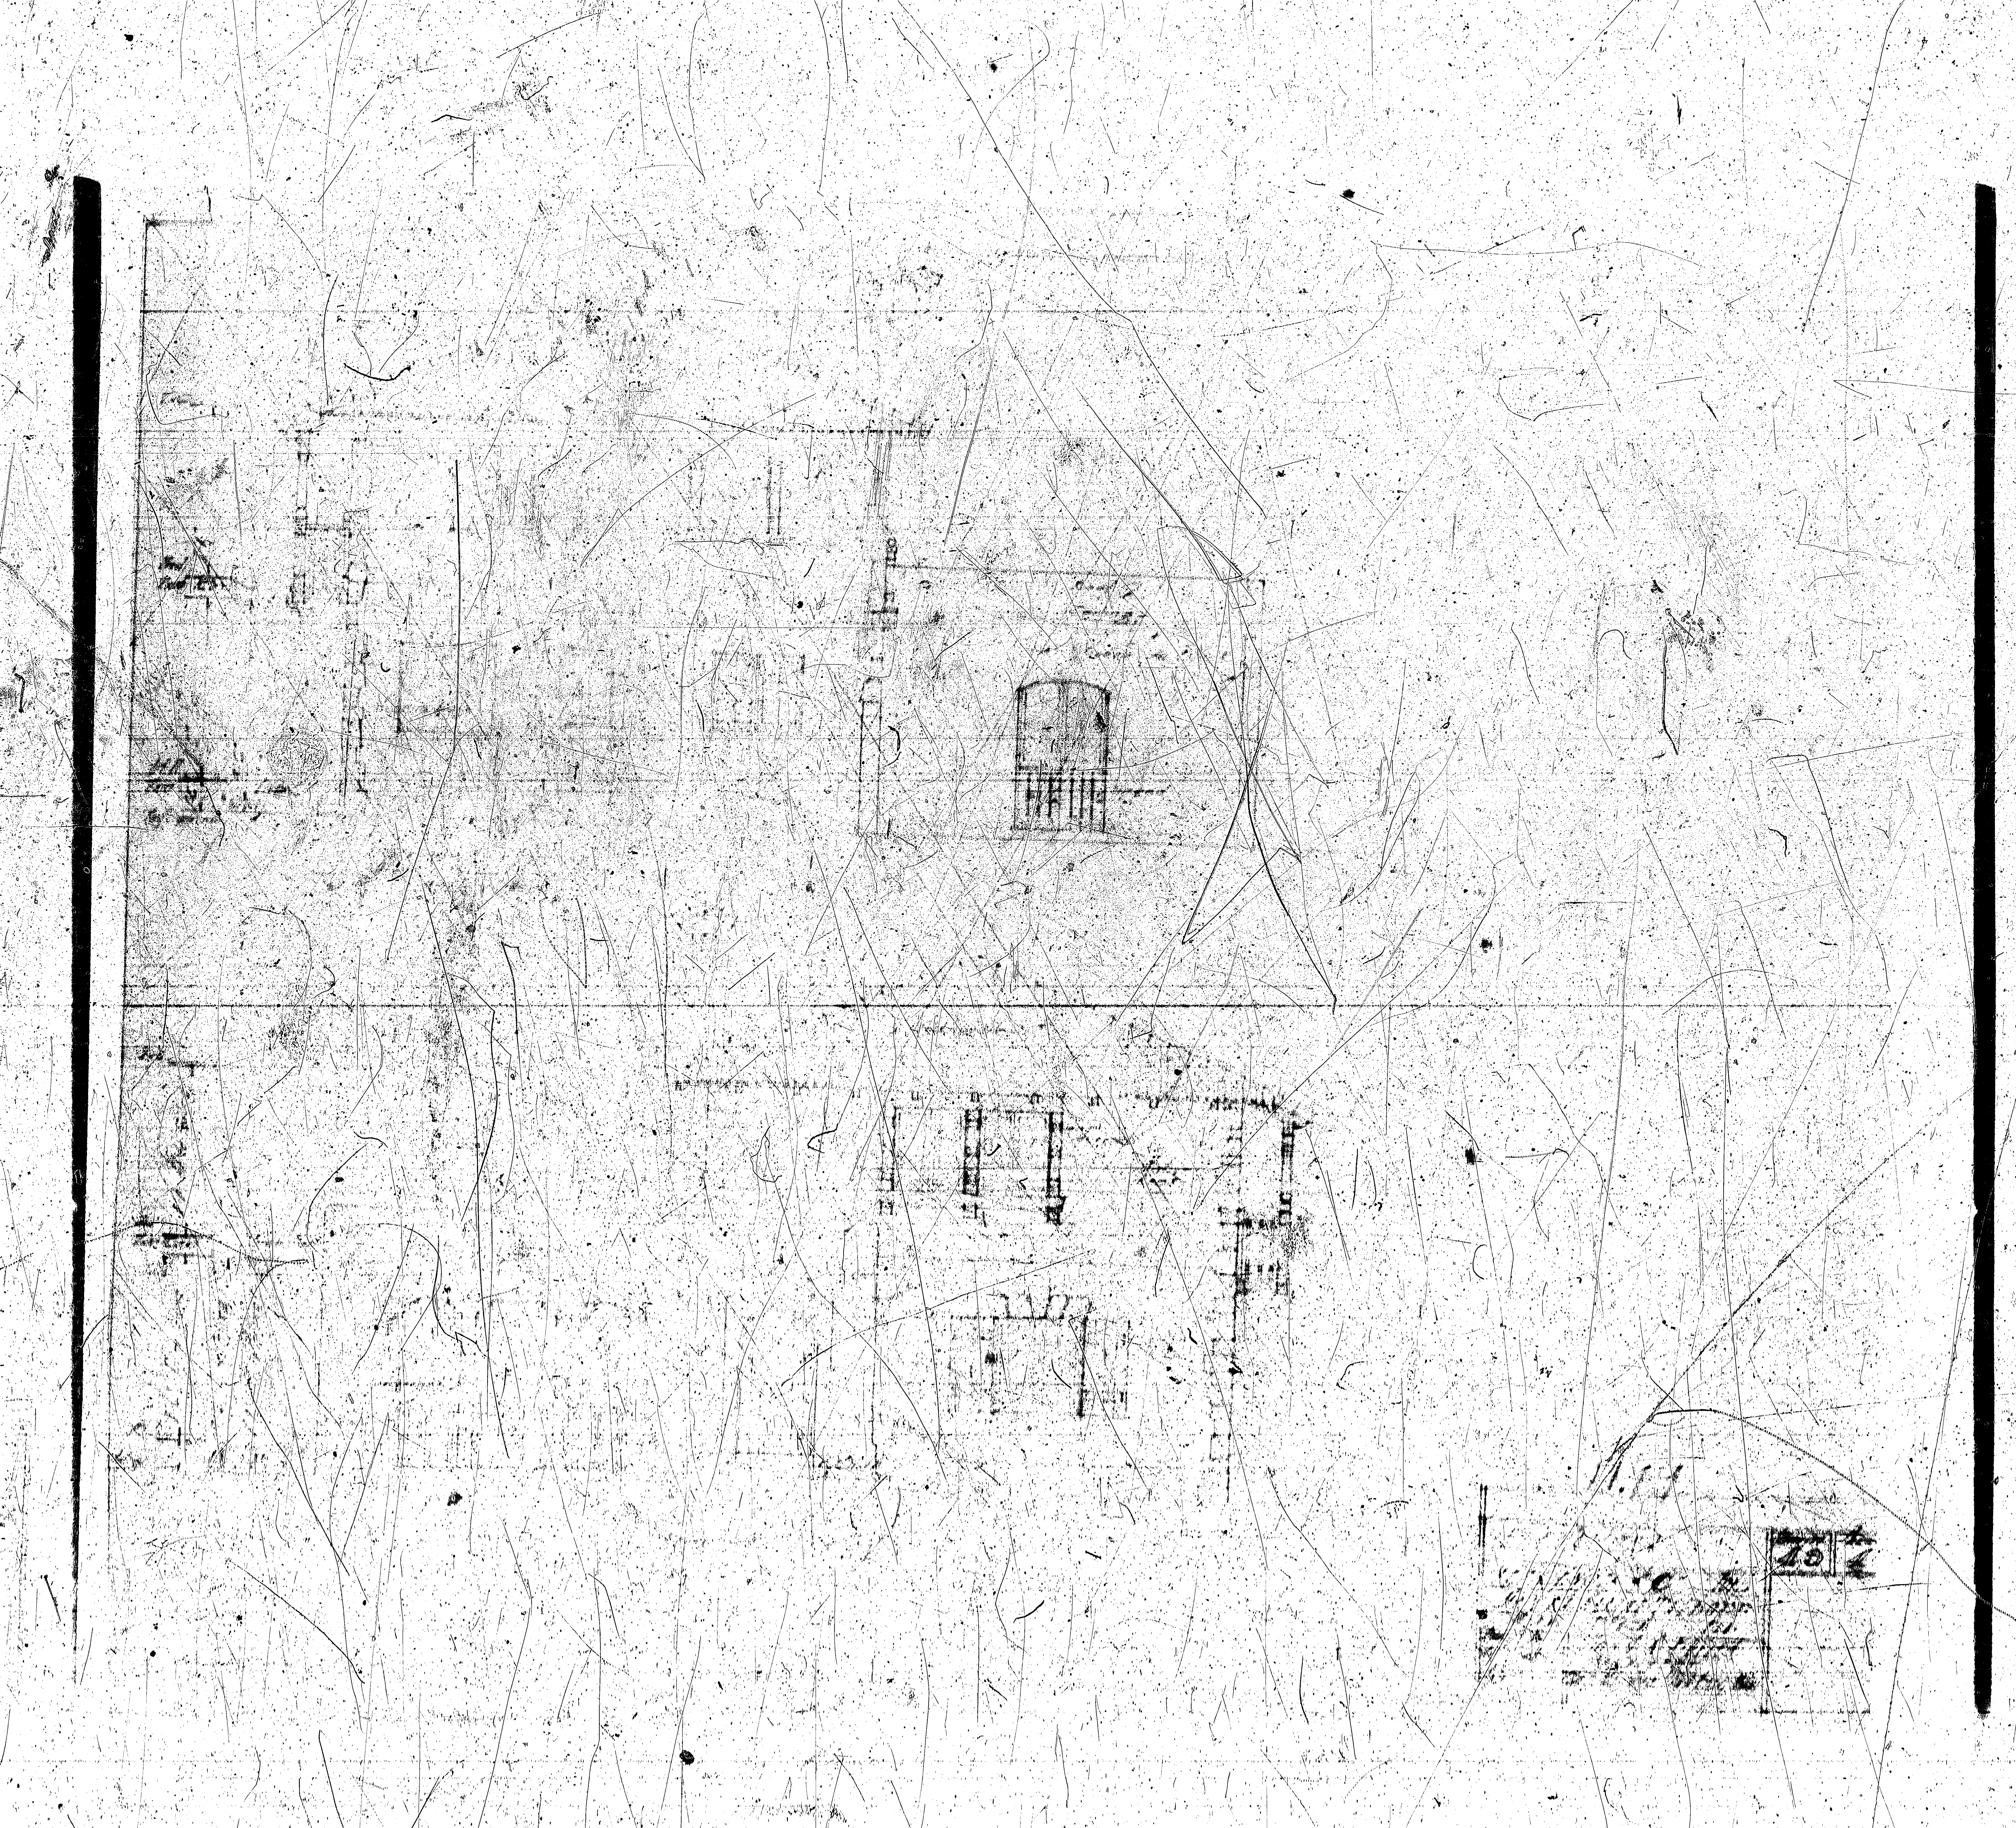



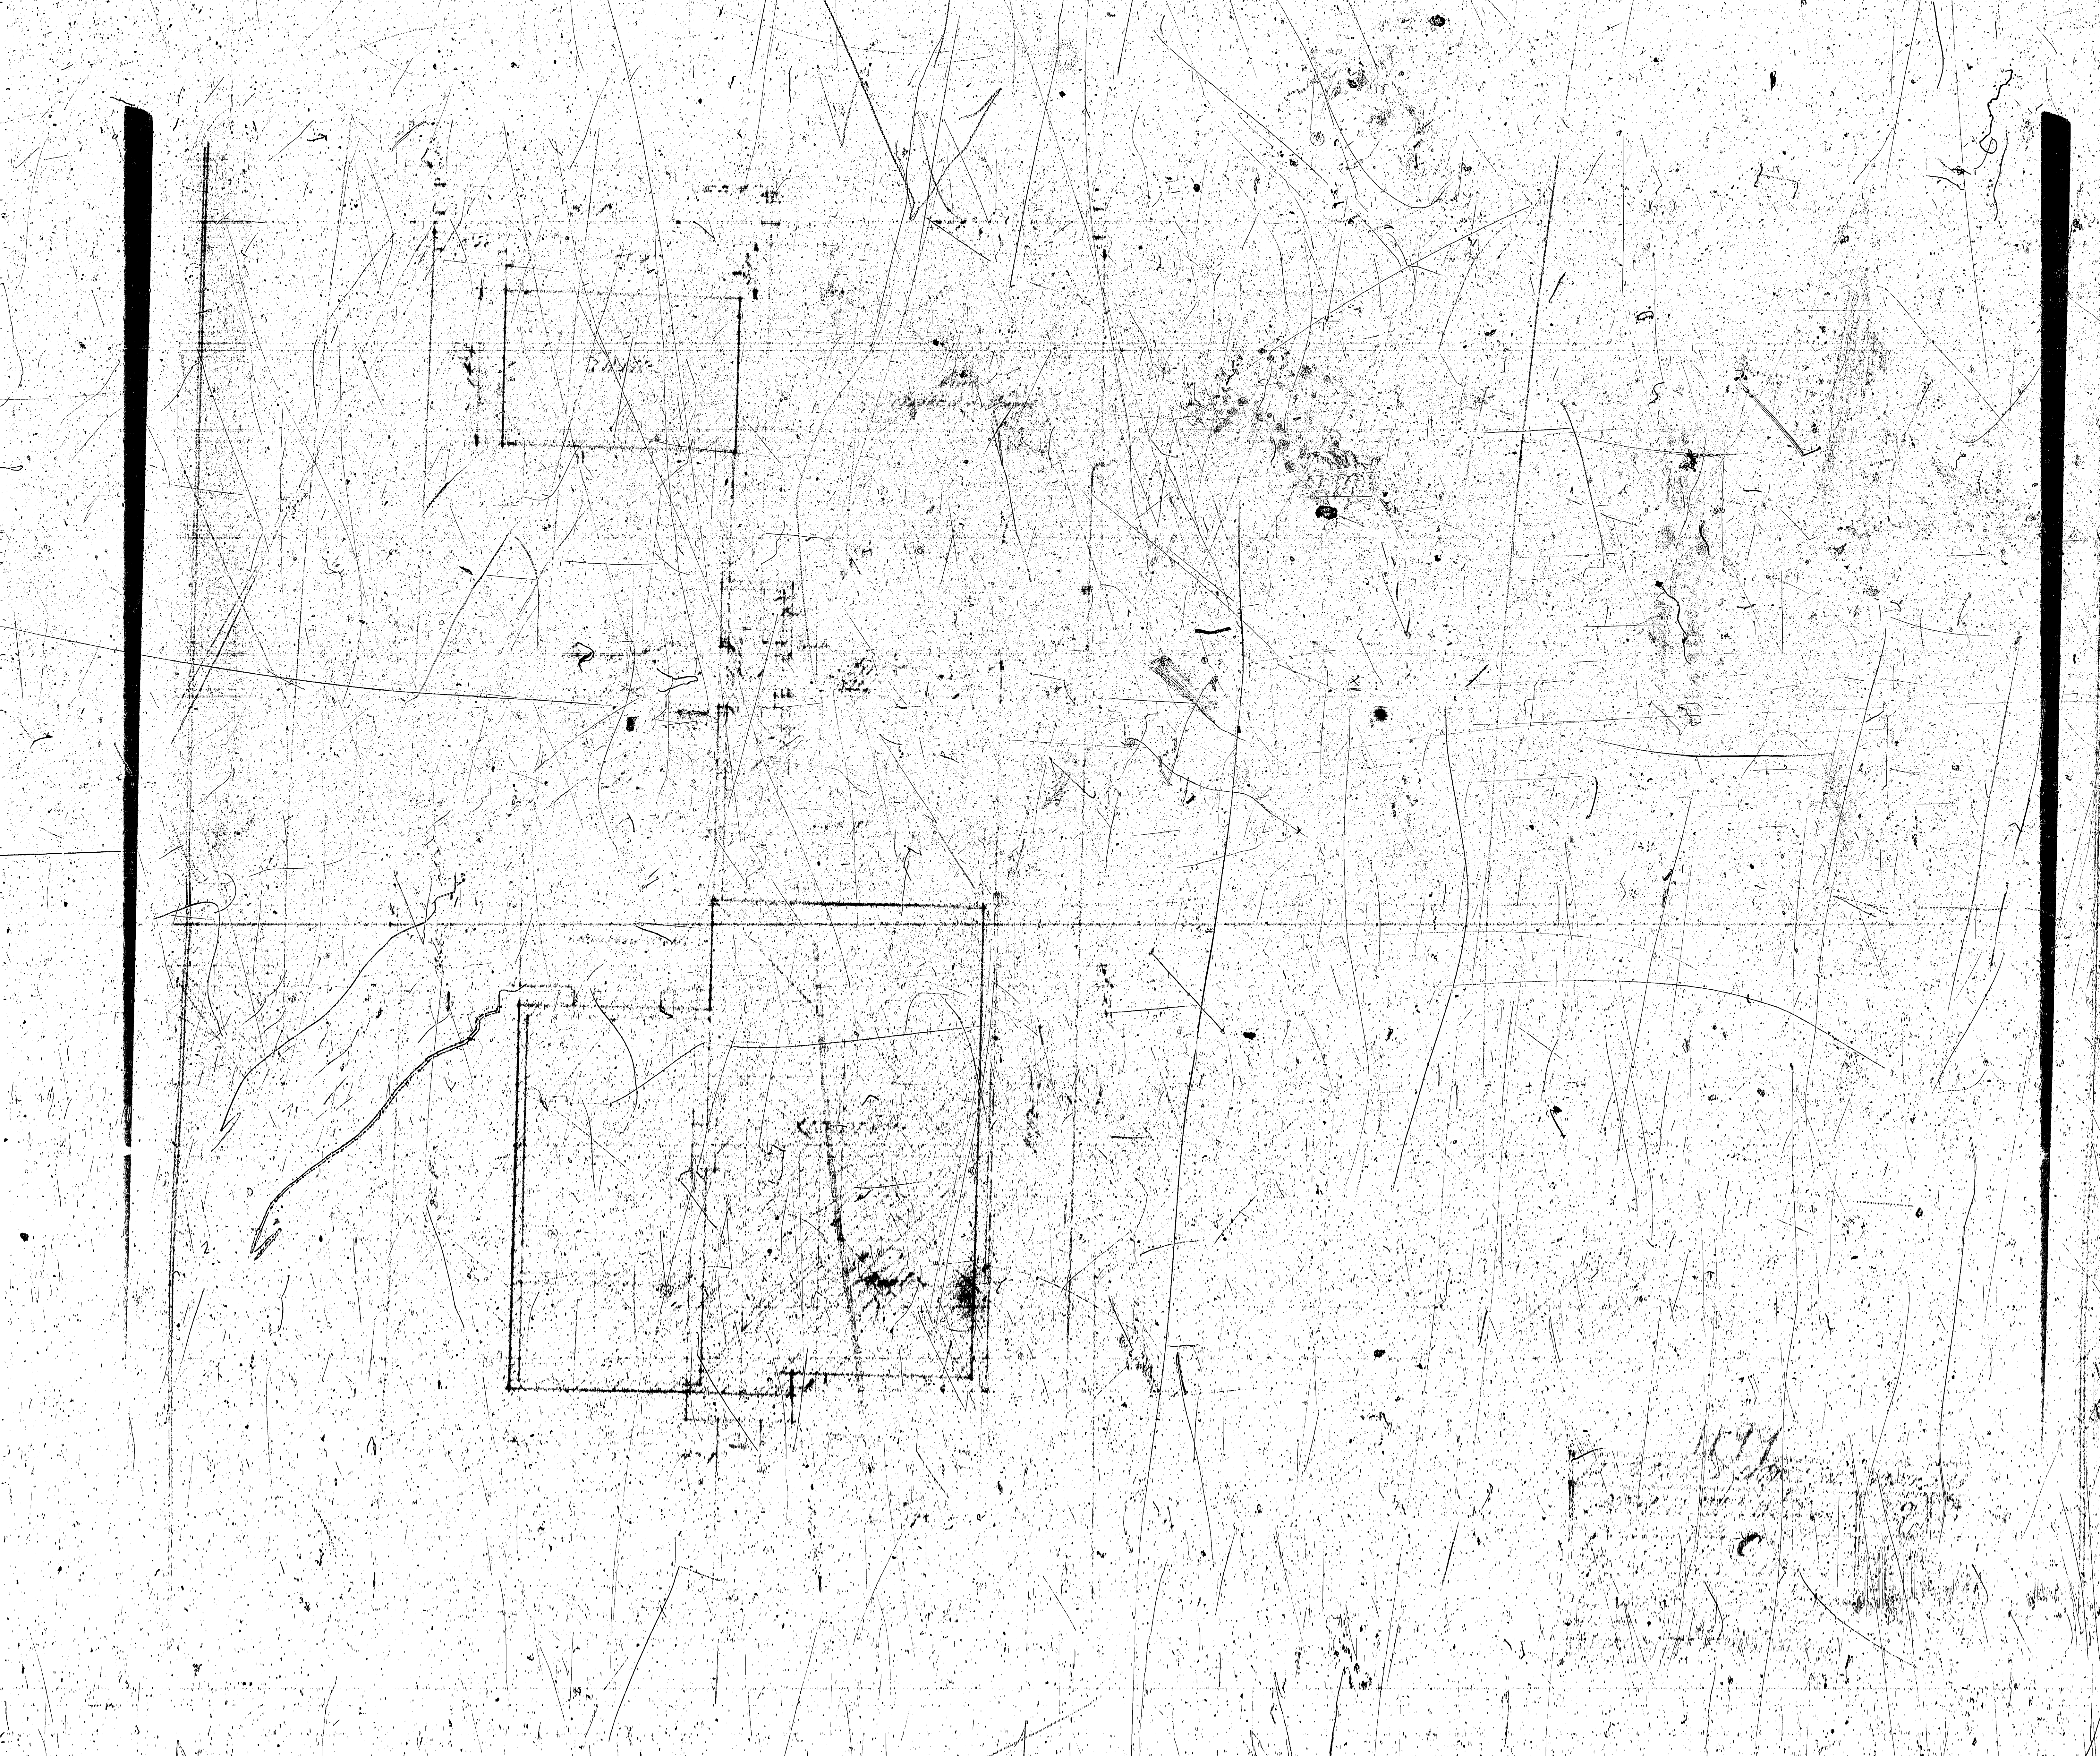

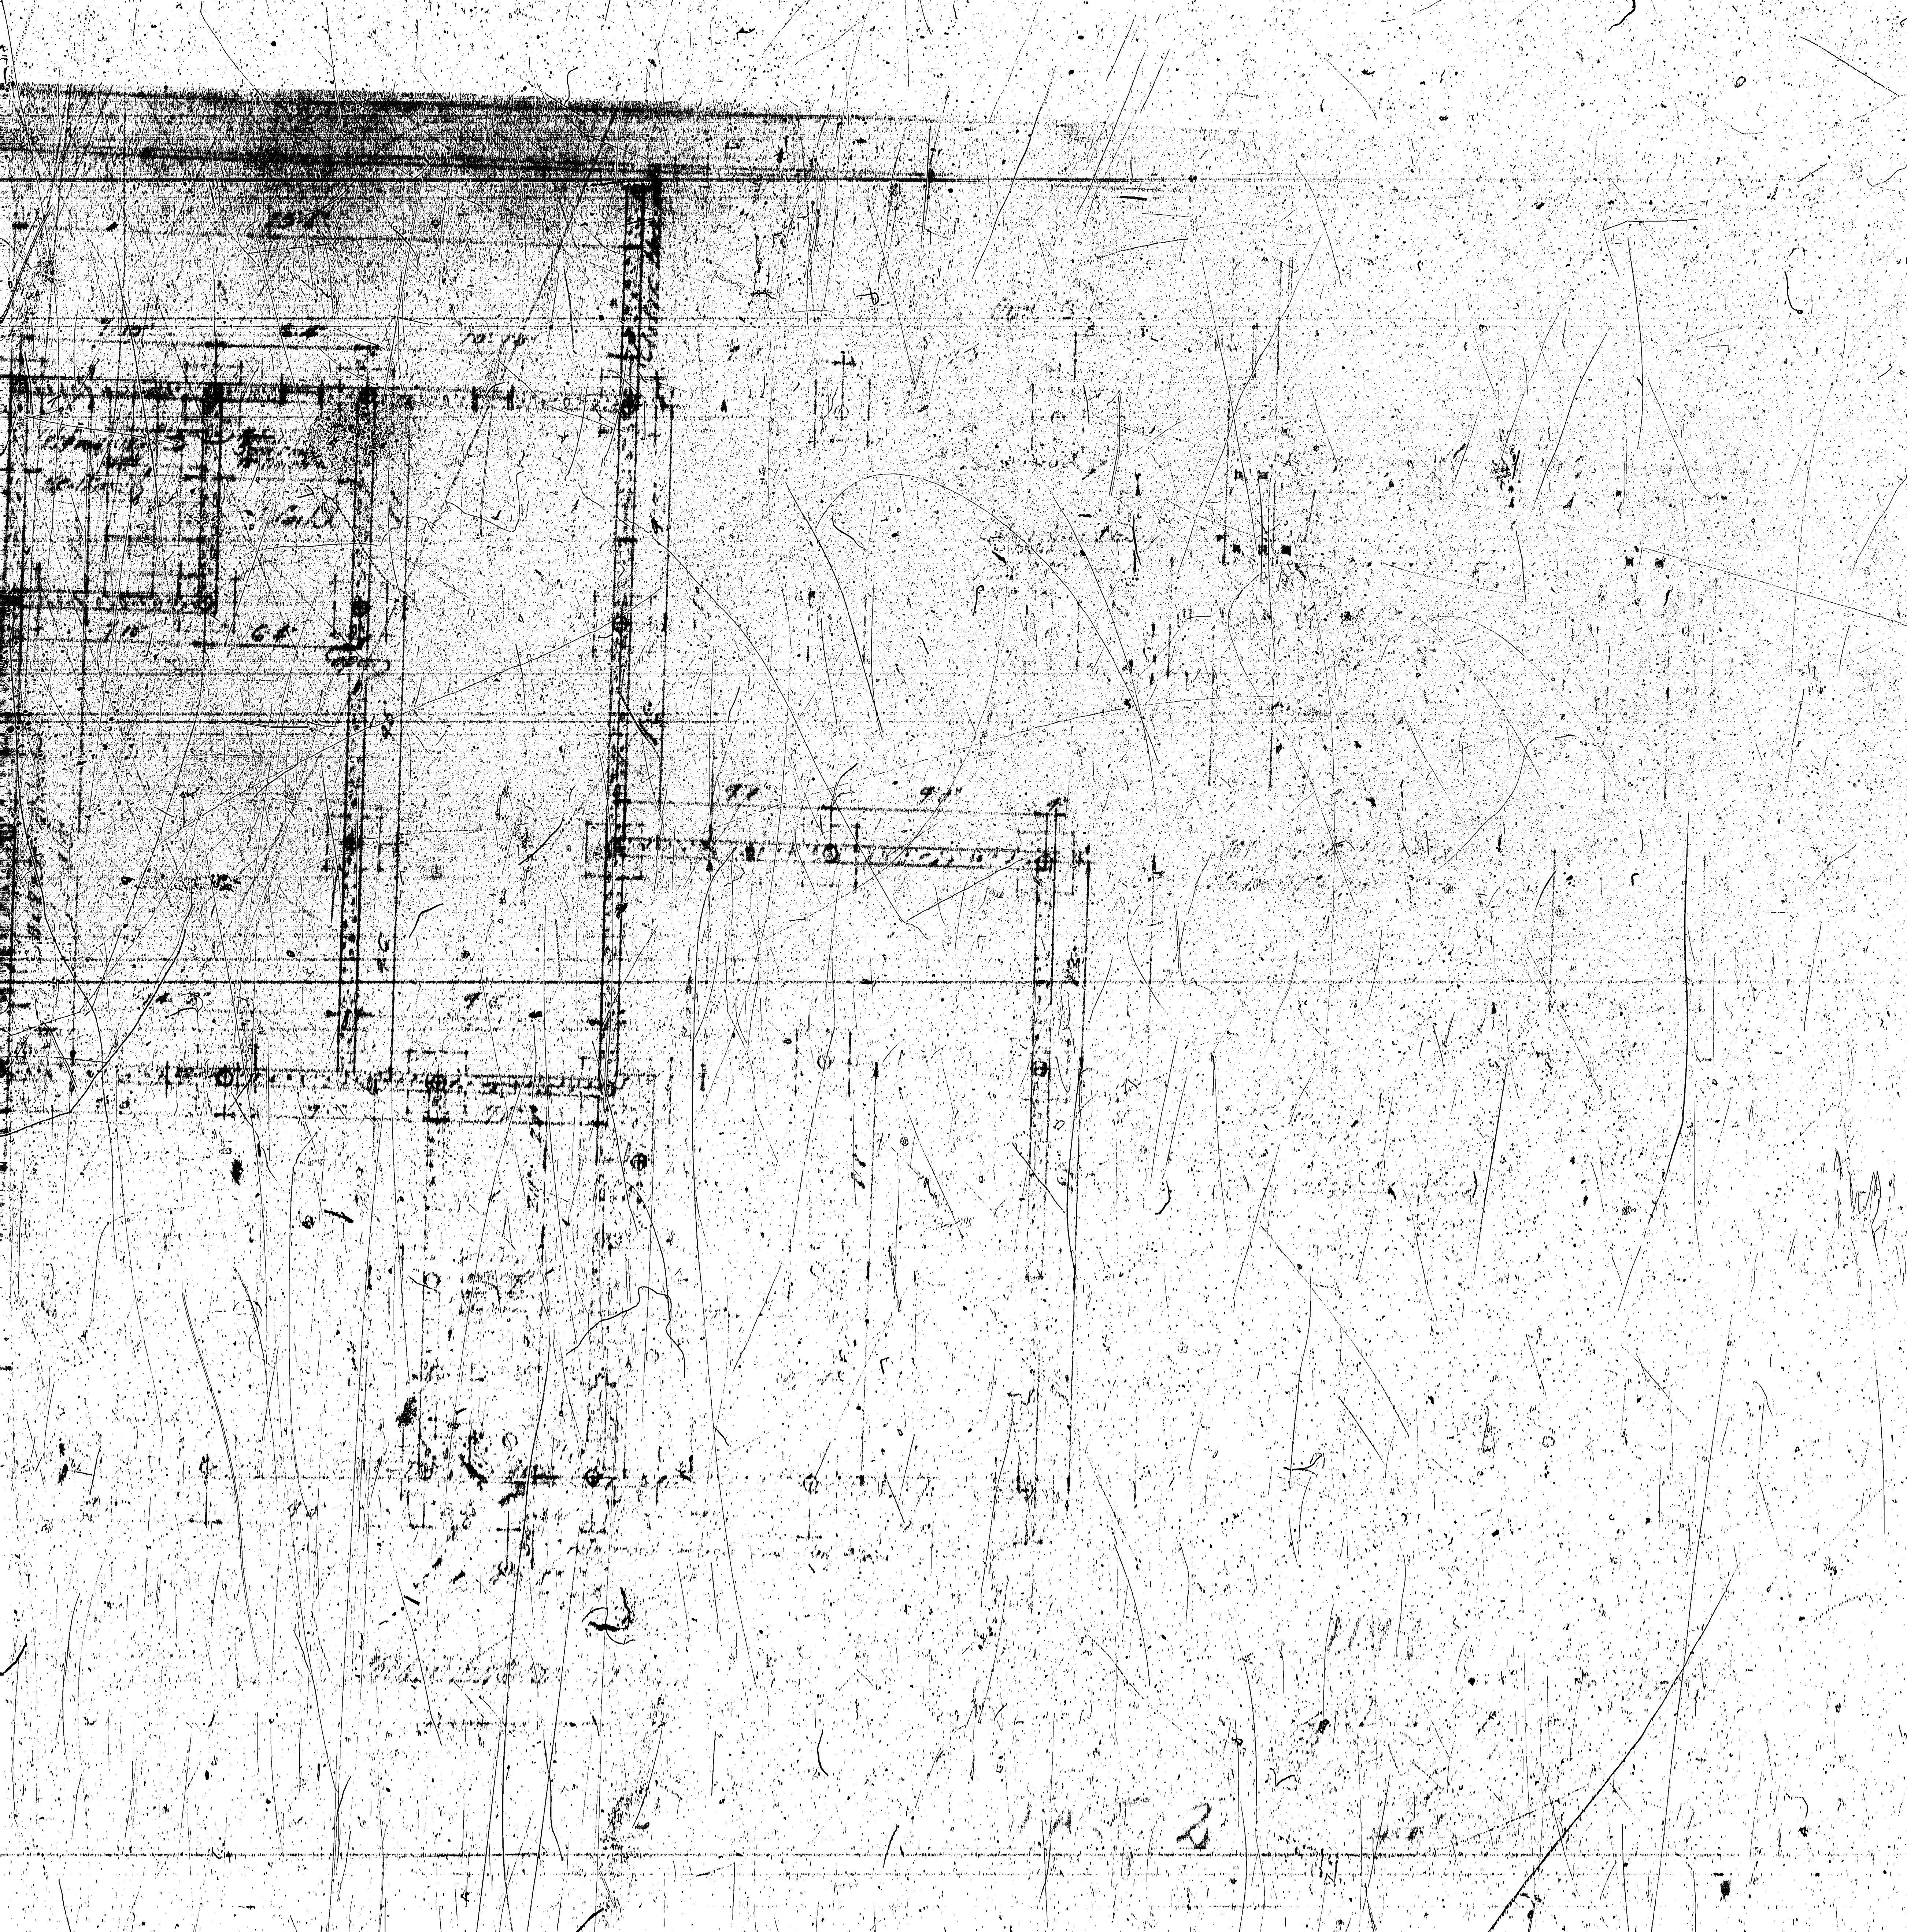


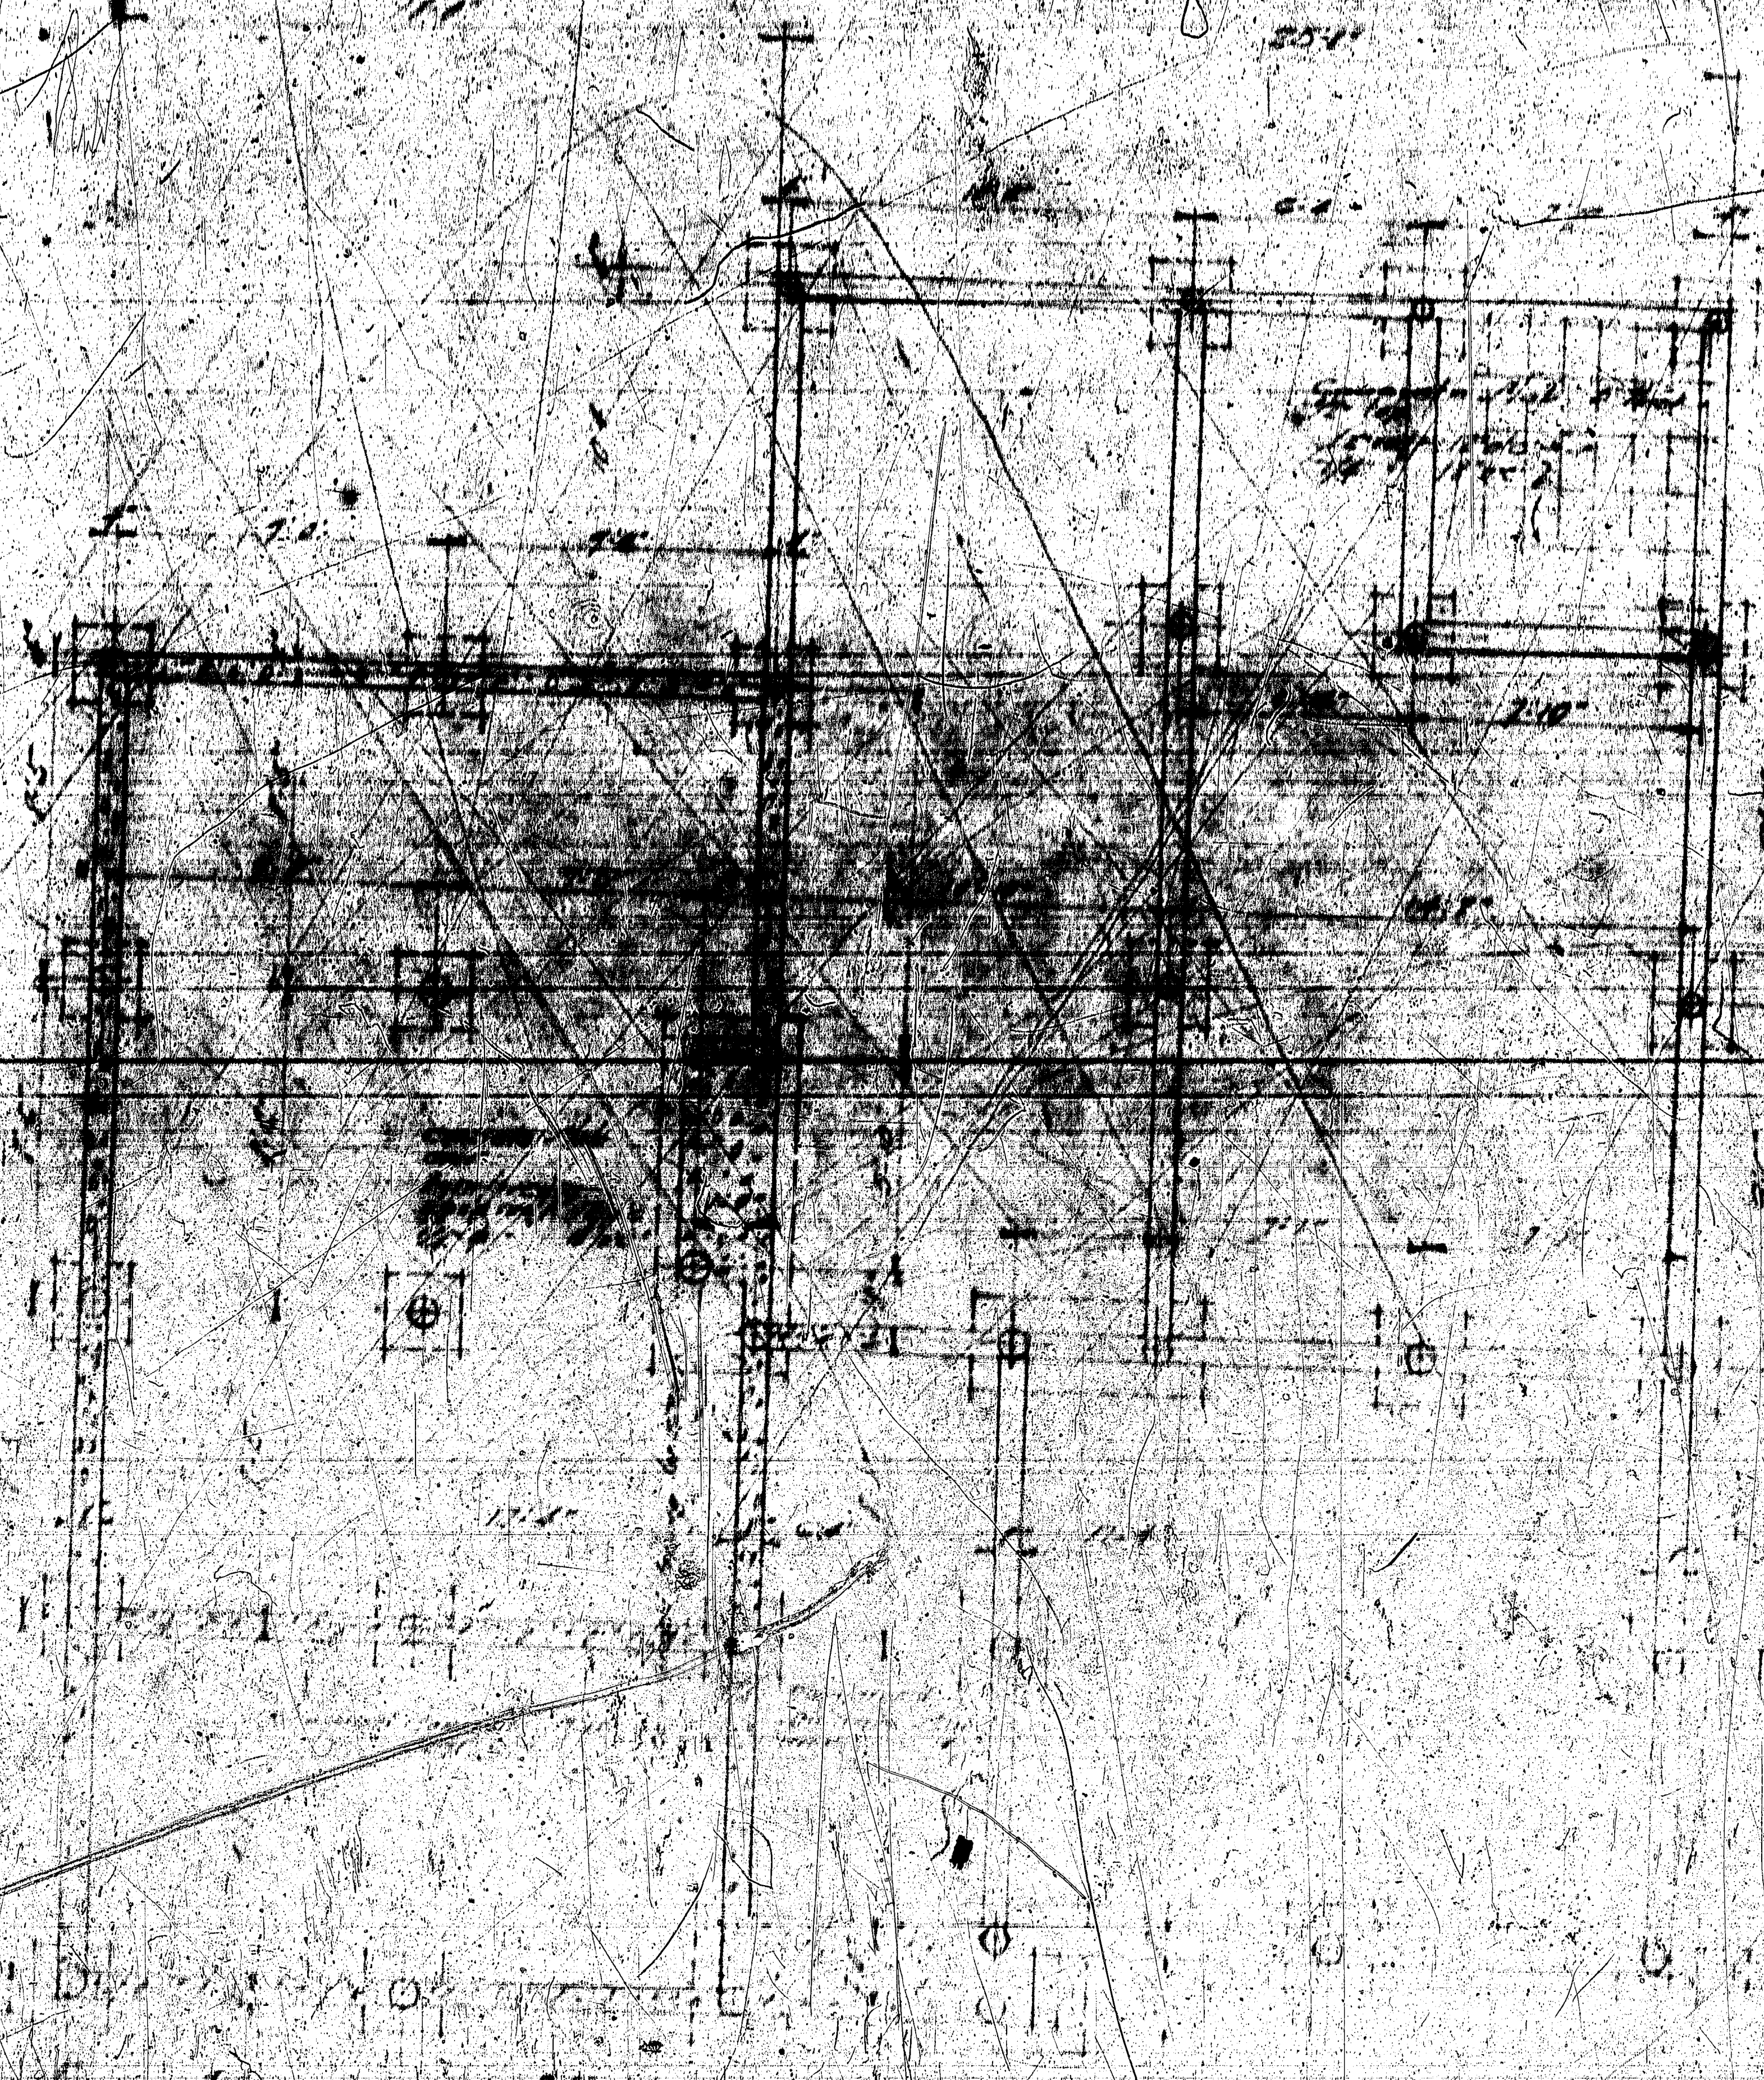


SEE LOCK ON 100
Scale 1/4" = 1'-0"

PART - 1

REVISIONS
1. 11/1/50
2. 11/1/50
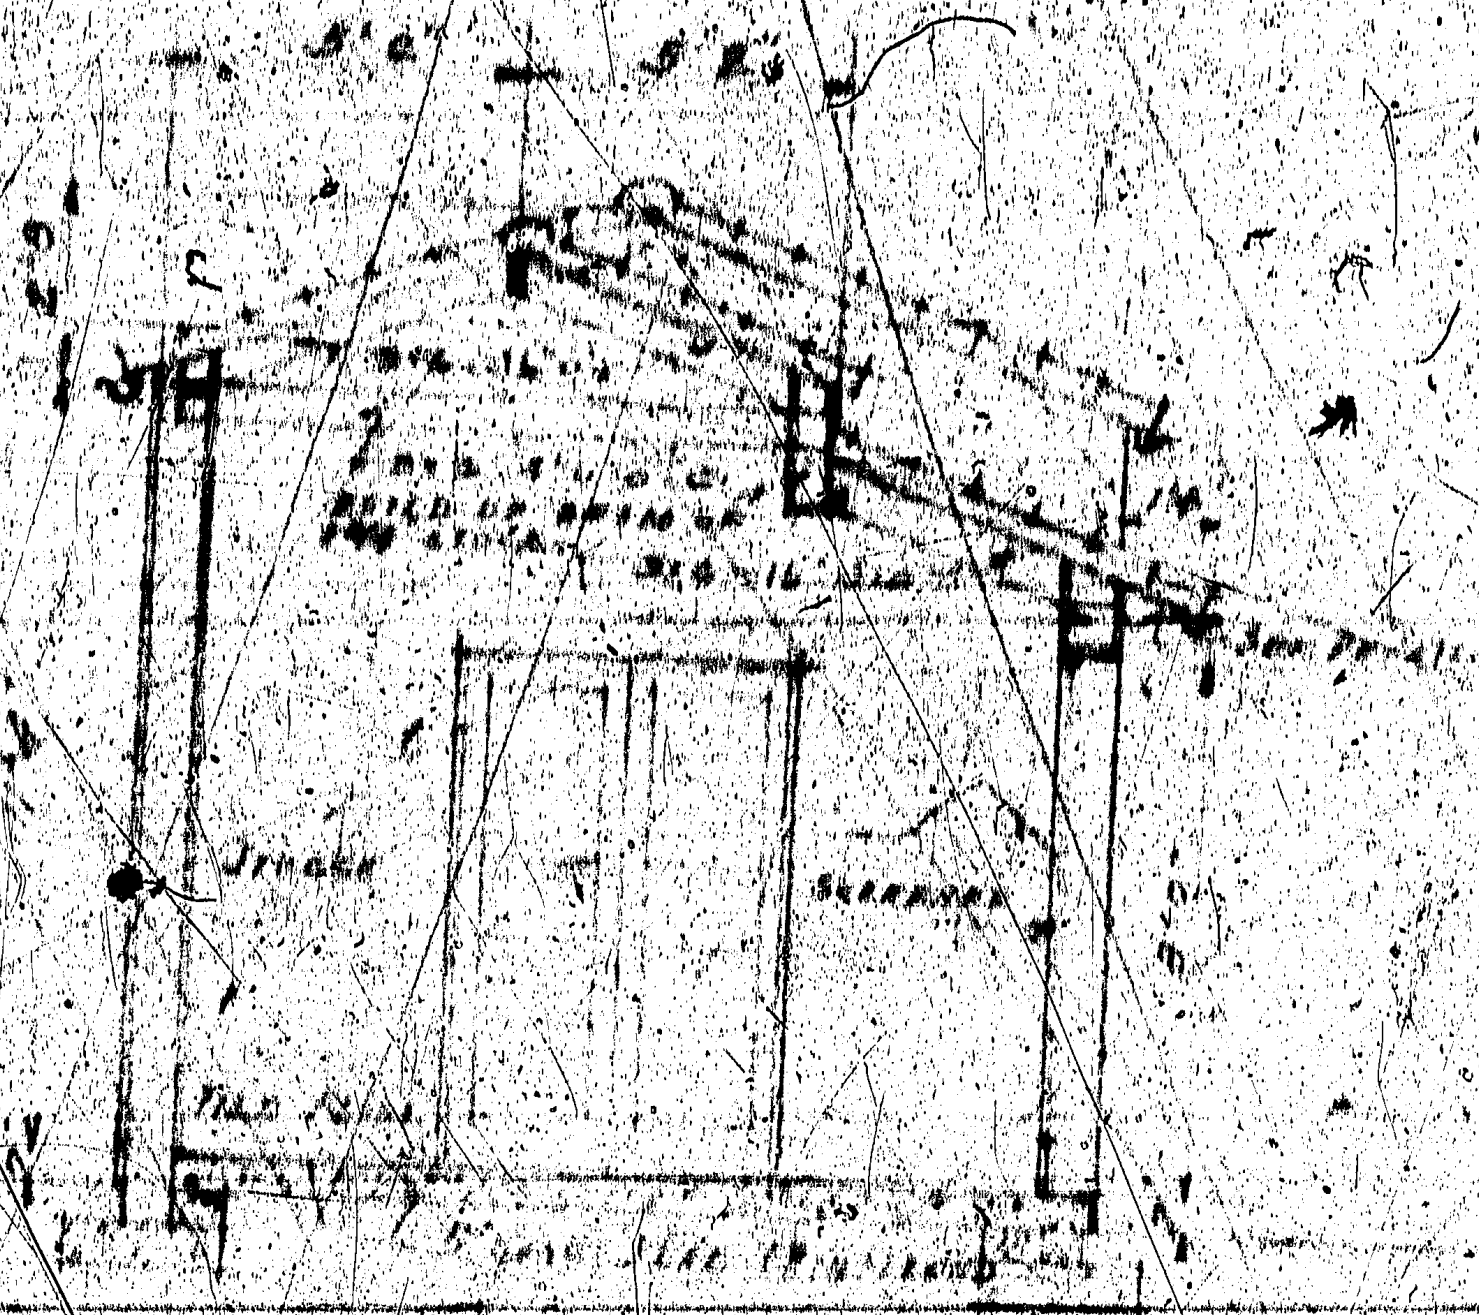



PLAN OF BUILDING
SCALE 1/4" = 1'-0"

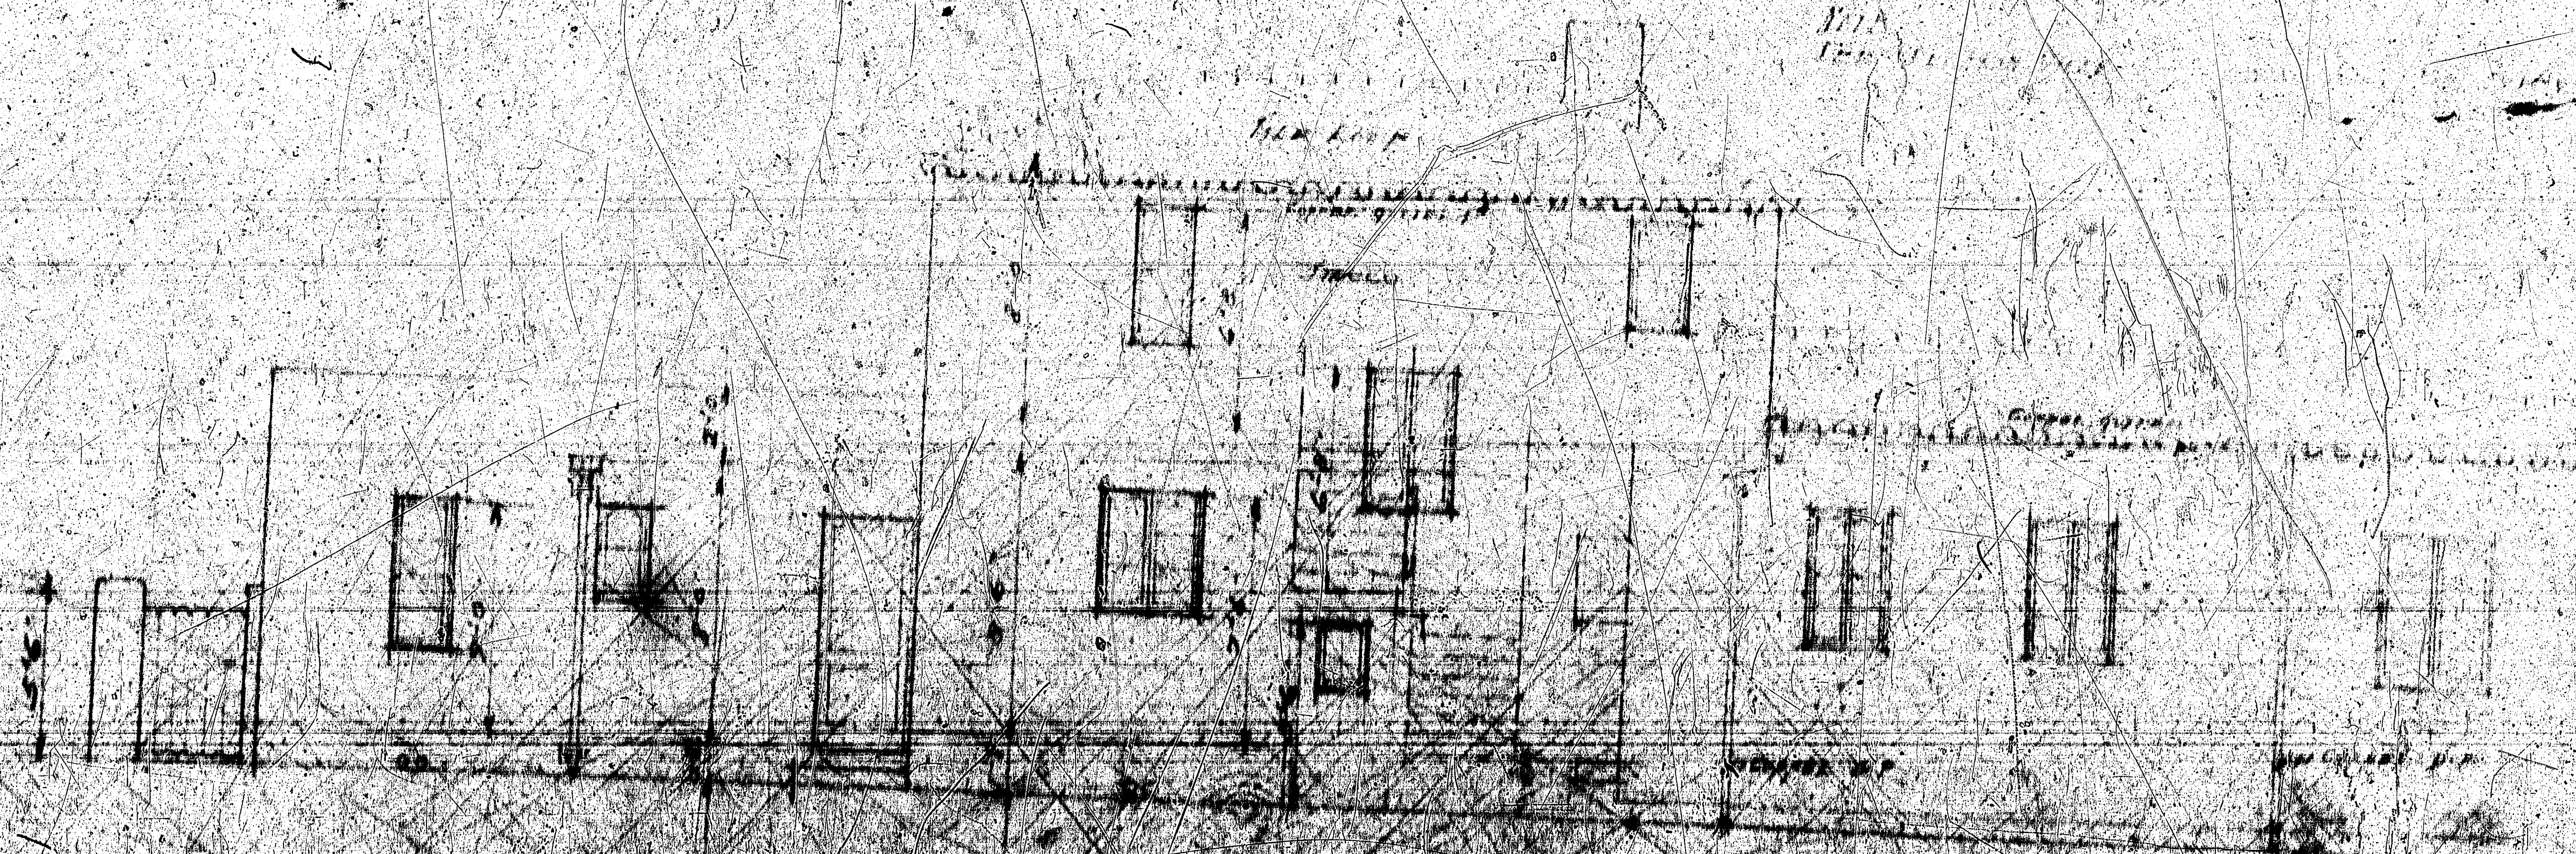

PLAN OF BUILDING

1182

RESIDENCE
OF HENRIETTA
AND OTHERS
1182

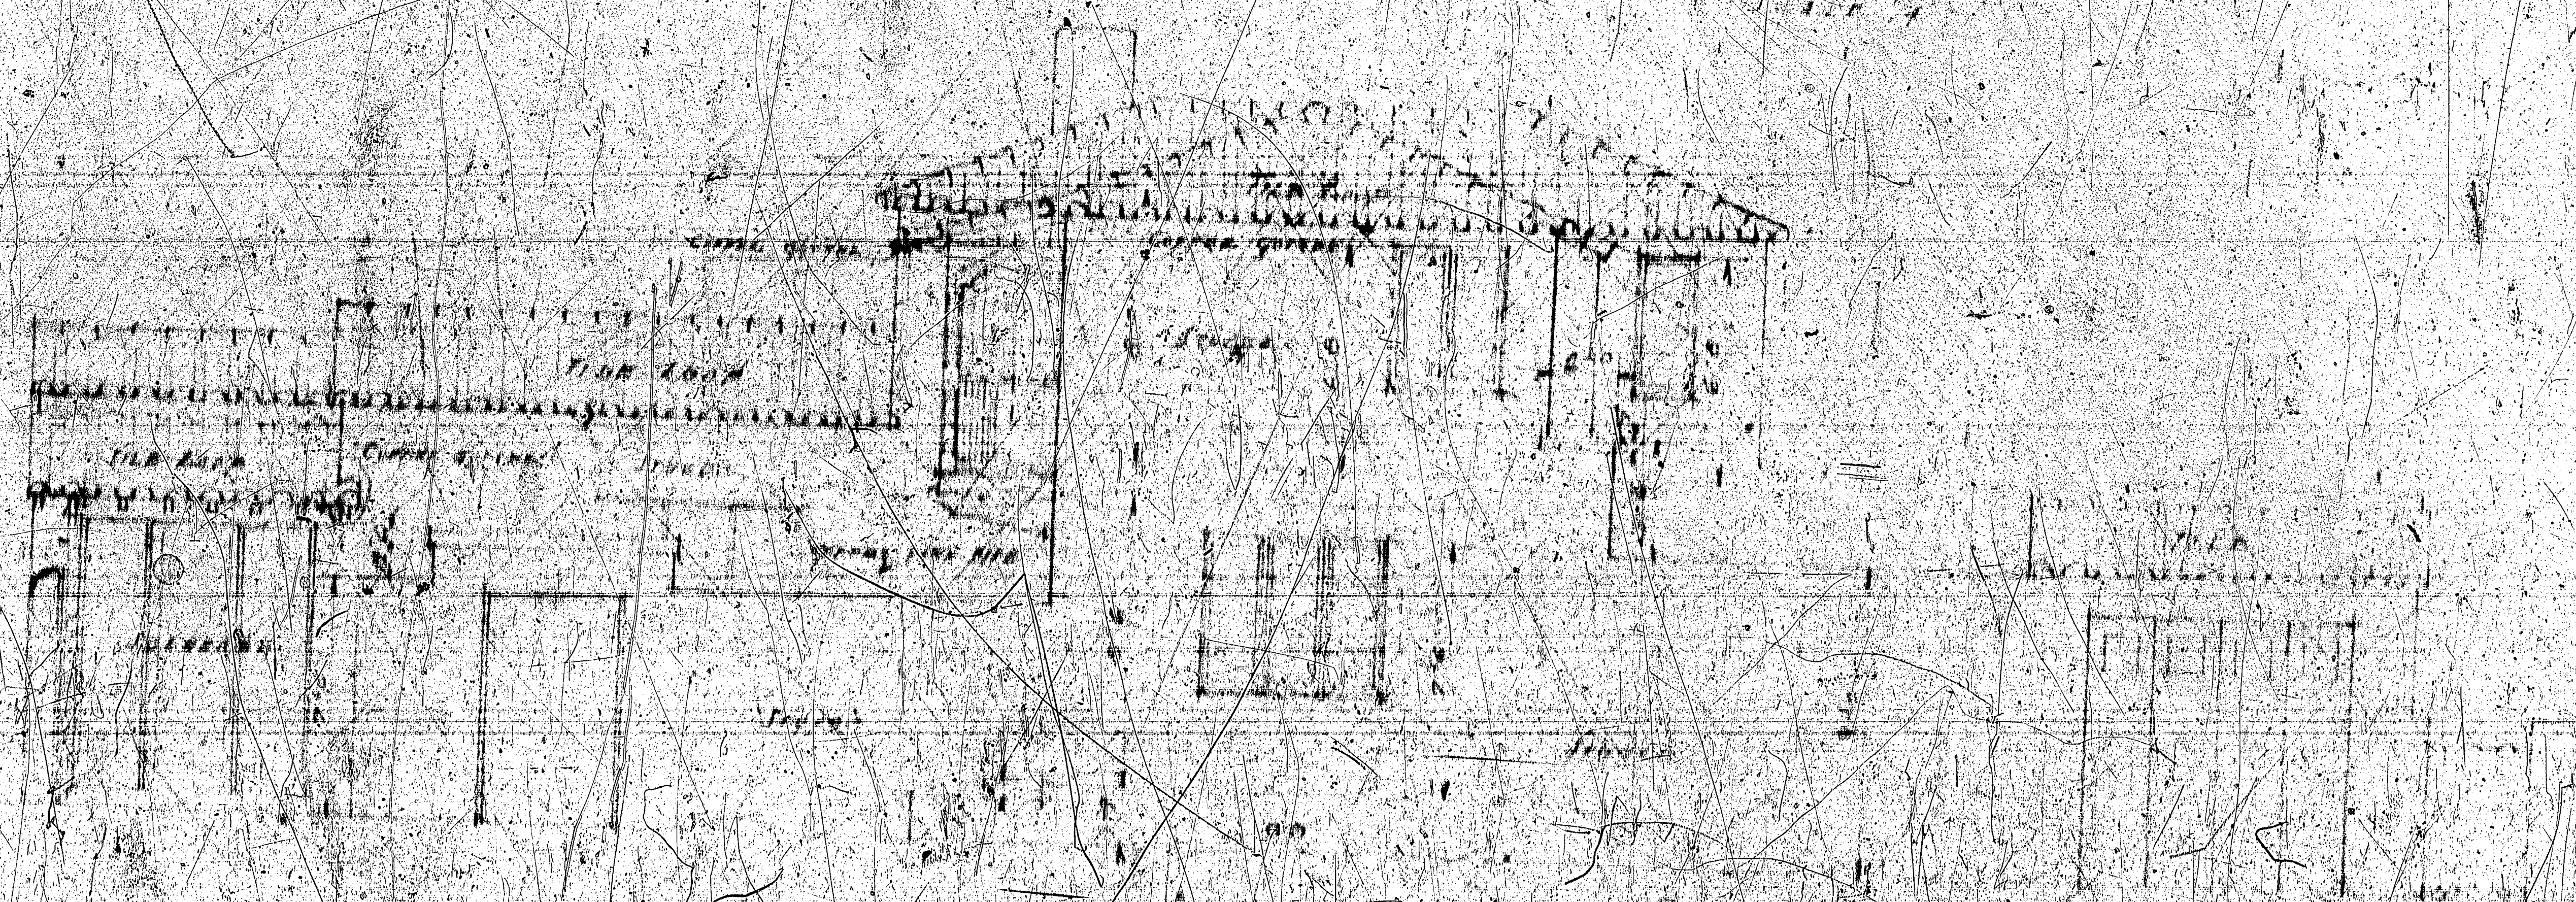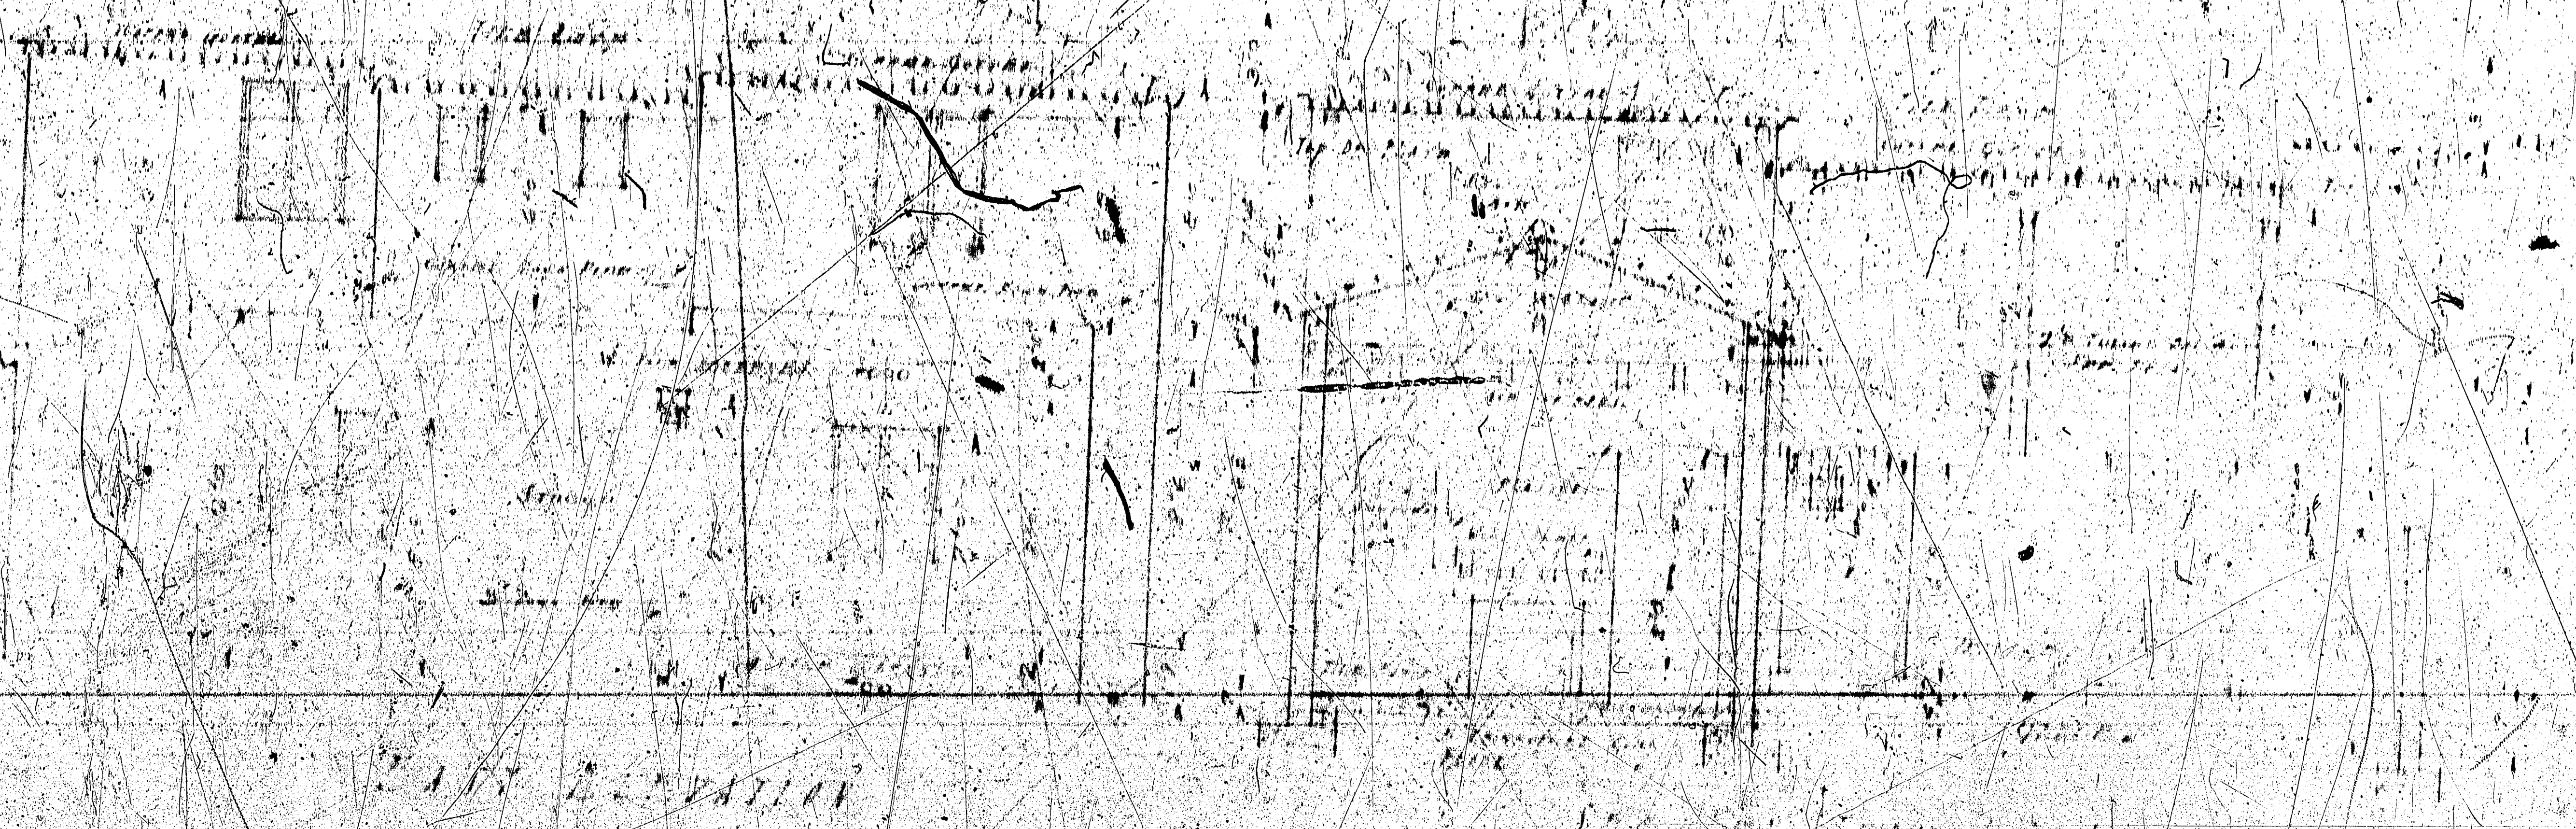


1122
[Handwritten notes and a small table or list of numbers]

DOOR & WINDOW SCHEDULE

- A 2'0" x 7'0" 1/2" GL. SILENT PATTERN DOOR PAIR
- B 2'0" x 6'0" 1/2" " " " " " " " " " " " "
- C 2'0" x 6'0" 1/2" " " " " " " " " " " " "
- D 2'0" x 6'0" 1/2" " " " " " " " " " " " "
- E 2'0" x 7'0" 1/2" GL. SILENT PATTERN DOOR PAIR
- F 2'0" x 6'0" 1/2" " " " " " " " " " " " "
- G 2'0" x 6'0" 1/2" " " " " " " " " " " " "
- H 2'0" x 6'0" 1/2" " " " " " " " " " " " "
- I 2'0" x 7'0" 1/2" GL. SILENT PATTERN DOOR PAIR
- J 2'0" x 6'0" 1/2" " " " " " " " " " " " "
- K 2'0" x 6'0" 1/2" " " " " " " " " " " " "
- L 2'0" x 6'0" 1/2" " " " " " " " " " " " "
- M 2'0" x 6'0" 1/2" " " " " " " " " " " " "
- N 2'0" x 6'0" 1/2" " " " " " " " " " " " "
- O 2'0" x 6'0" 1/2" " " " " " " " " " " " "
- P 2'0" x 6'0" 1/2" " " " " " " " " " " " "

WINDOWS

- 1 1'0" x 15'0" 1/2" GL. SILENT PATTERN DOOR PAIR
- 2 1'0" x 15'0" 1/2" " " " " " " " " " " " "
- 3 1'0" x 15'0" 1/2" " " " " " " " " " " " "
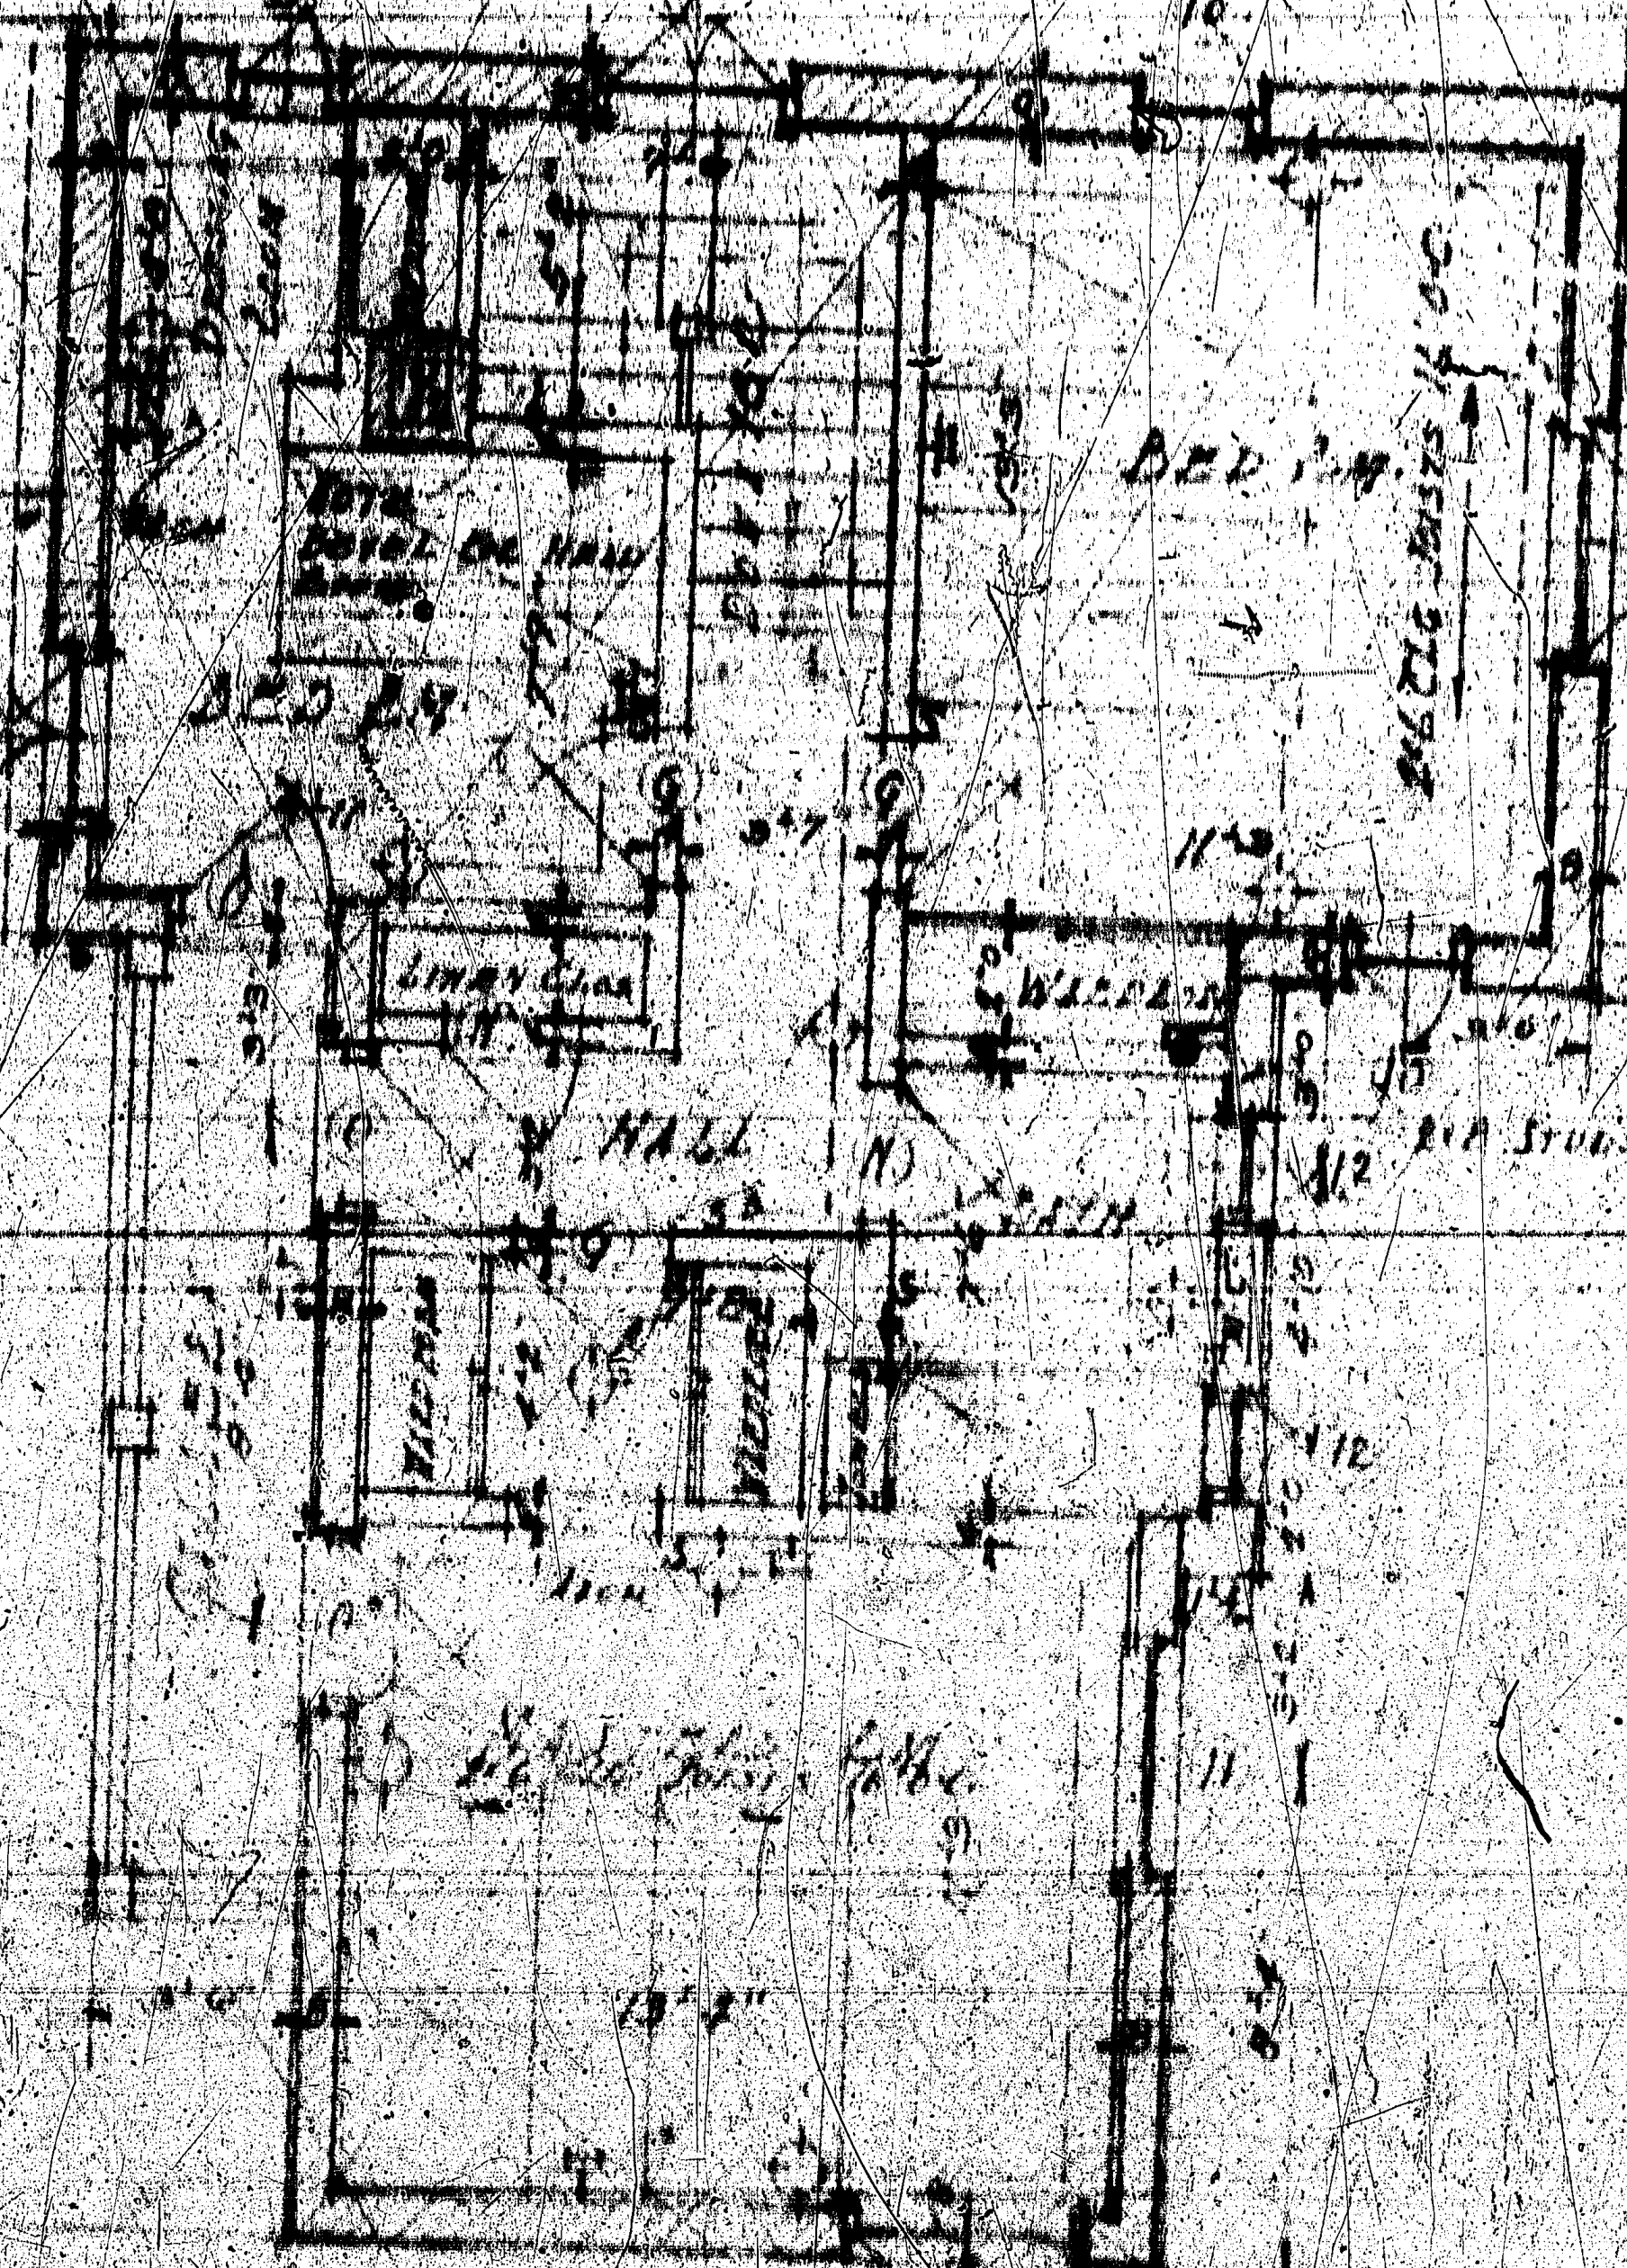

SECOND FLOOR PLAN
Scale 1/4" = 1'0"

