



NOT FOR CONSTRUCTION

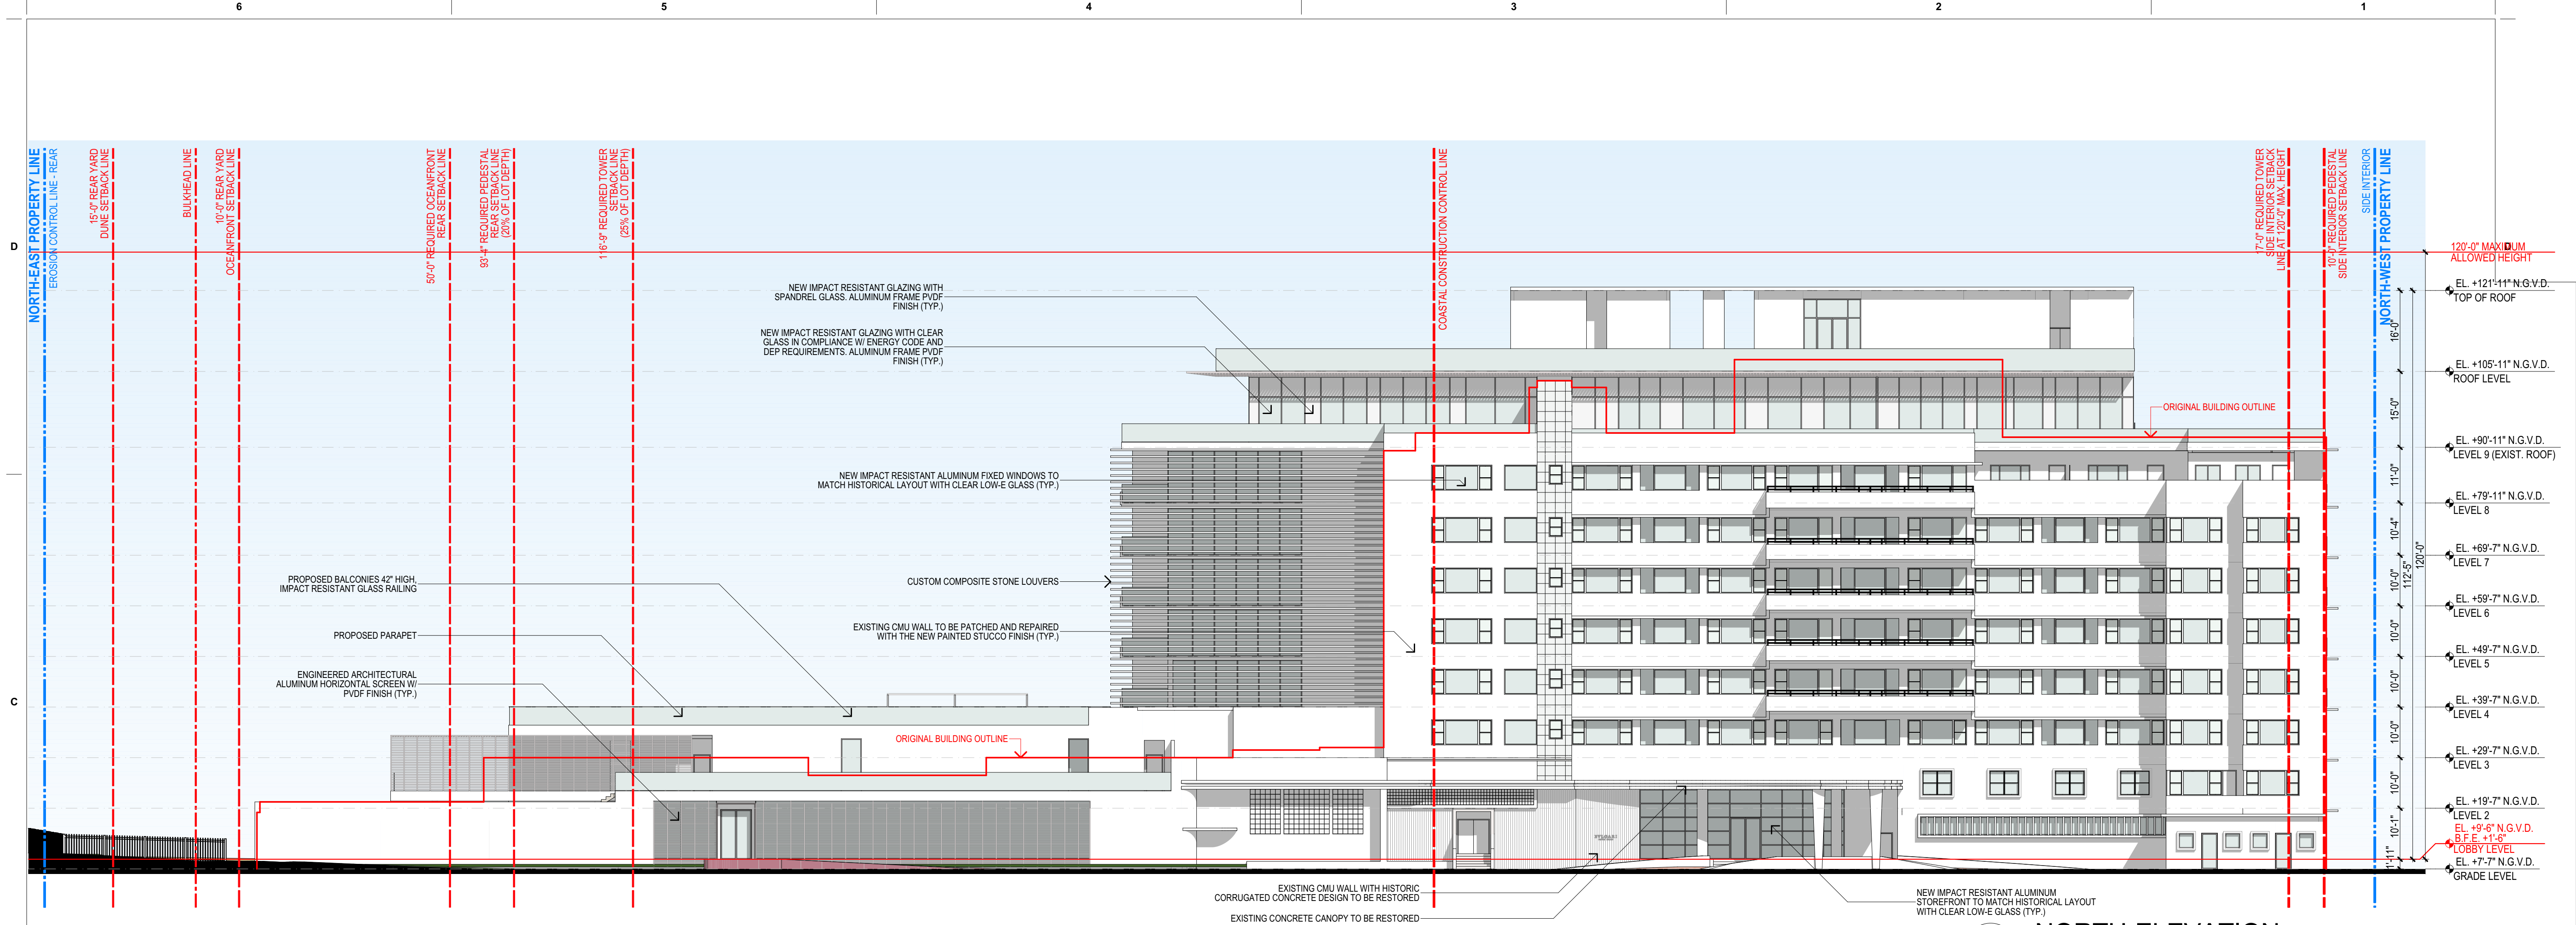

1 NORTH ELEVATION
SCALE: 1/16" = 1'-0"

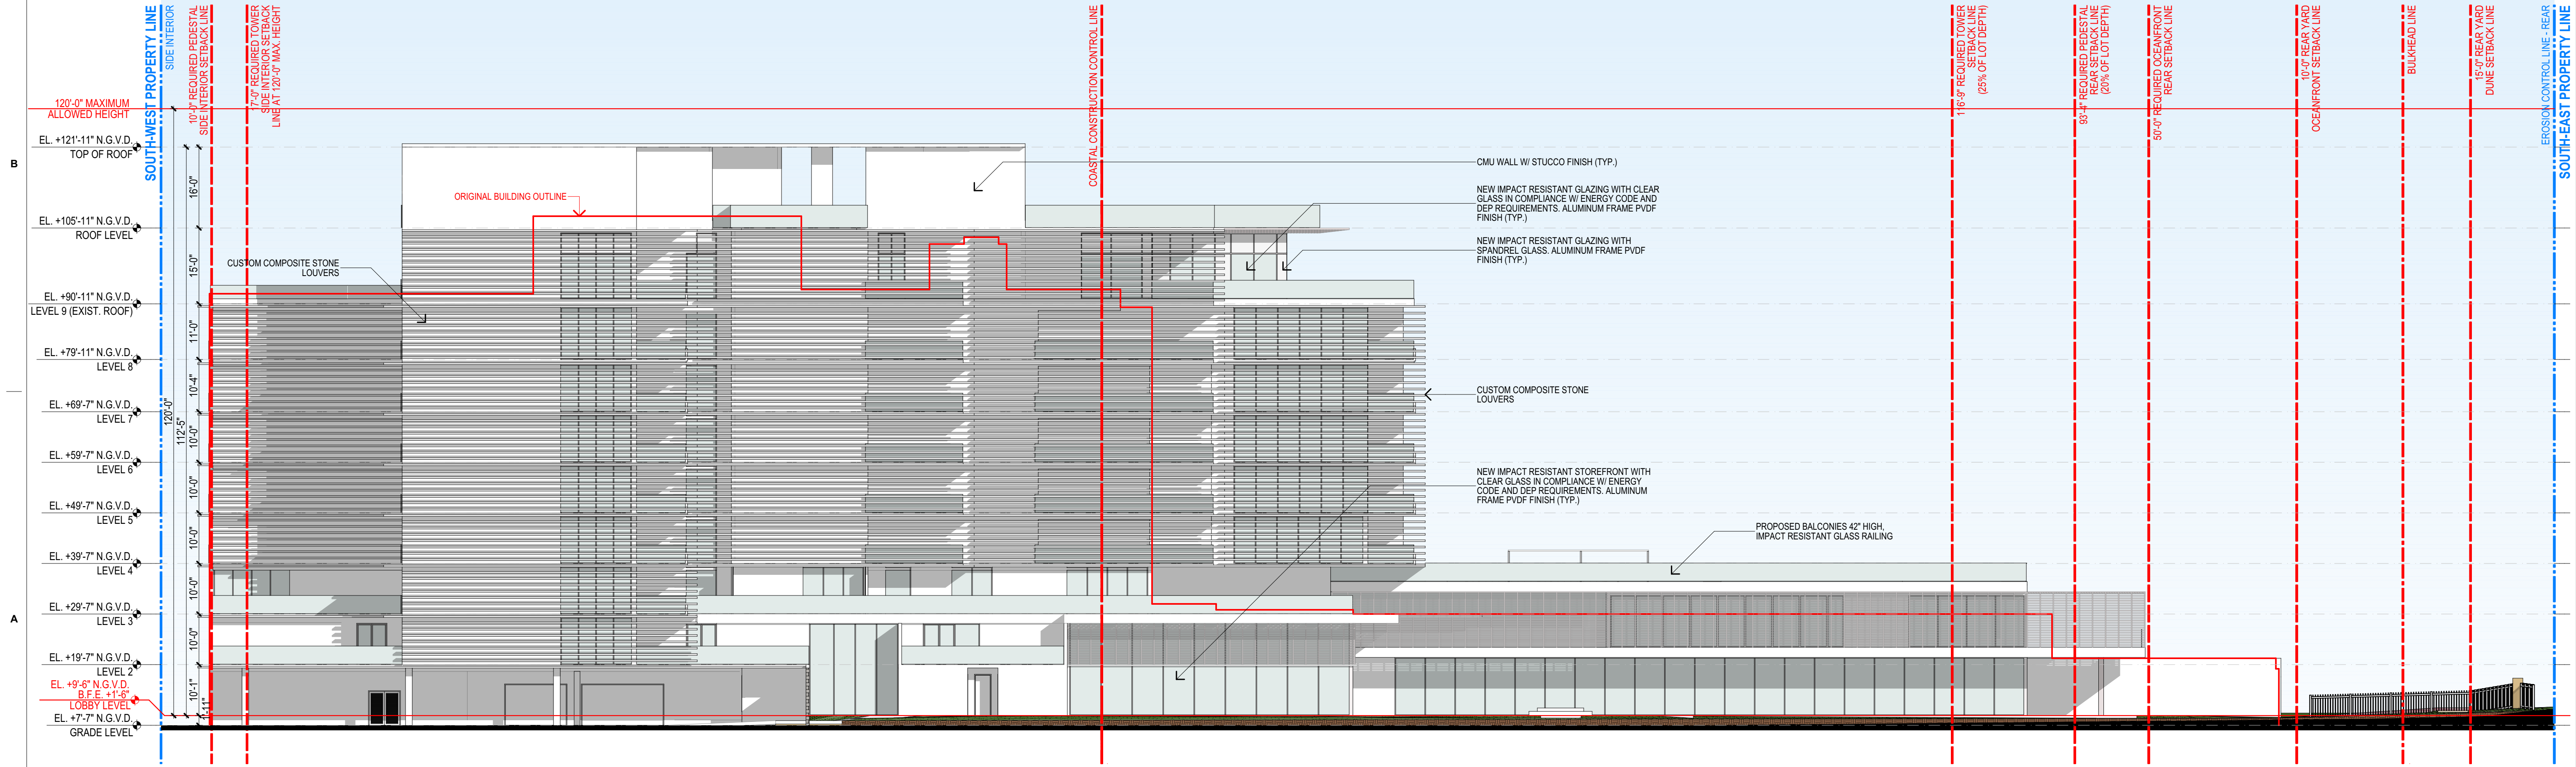

2 SOUTH ELEVATION
SCALE: 1/16" = 1'-0"

NORTH AND SOUTH ELEVATIONS

revuelta
architecture
international

Miami
Santiago, Chile
revuelta-architecture.com

2350 SW 27TH AVE
SUITE 110
MIAMI, FL 33135
T: 305.590.5000
F: 305.590.5040

DESIGN ARCHITECT

CITTERIO-VIEL
& PARTNERS

Project

**BVLGARI HOTEL
MIAMI BEACH**
100 21st STREET
MIAMI BEACH, FL 33139

Revisions

Owner Information

BHI Miami Limited Corp.
1521 Alton Rd.
Suite 403
Miami Beach, FL 33139
(786) 785-6504

Consultant

Luis O. Revuelta
AR-007972

HPB SET


Date
03/05/2021
Scale
AS SHOWN
Project No.
2005

Sheet Name
PROPOSED NORTH AND SOUTH
ELEVATION


Sheet No.

A-401

These Design And Drawings Are The Copyrighted Property Of Revuelta Architecture International. P.A. and May Not Be Reproduced, Excerpted, or Modified Without the Written Consent of the Architect. The Contractor Must Check And Verify All Dimensions Of The Job And Be Responsible For Same. Reporting Any Discrepancies To The Architects Before Commencing Work. Drawings Not to be Scaled. The Blueprint, PLOT, BUILT, COPY, or ANY OTHER REPRODUCTION OF THIS DOCUMENT IS STRICTLY PROHIBITED. BY ARCHITECT, DATE: 3/5/2021

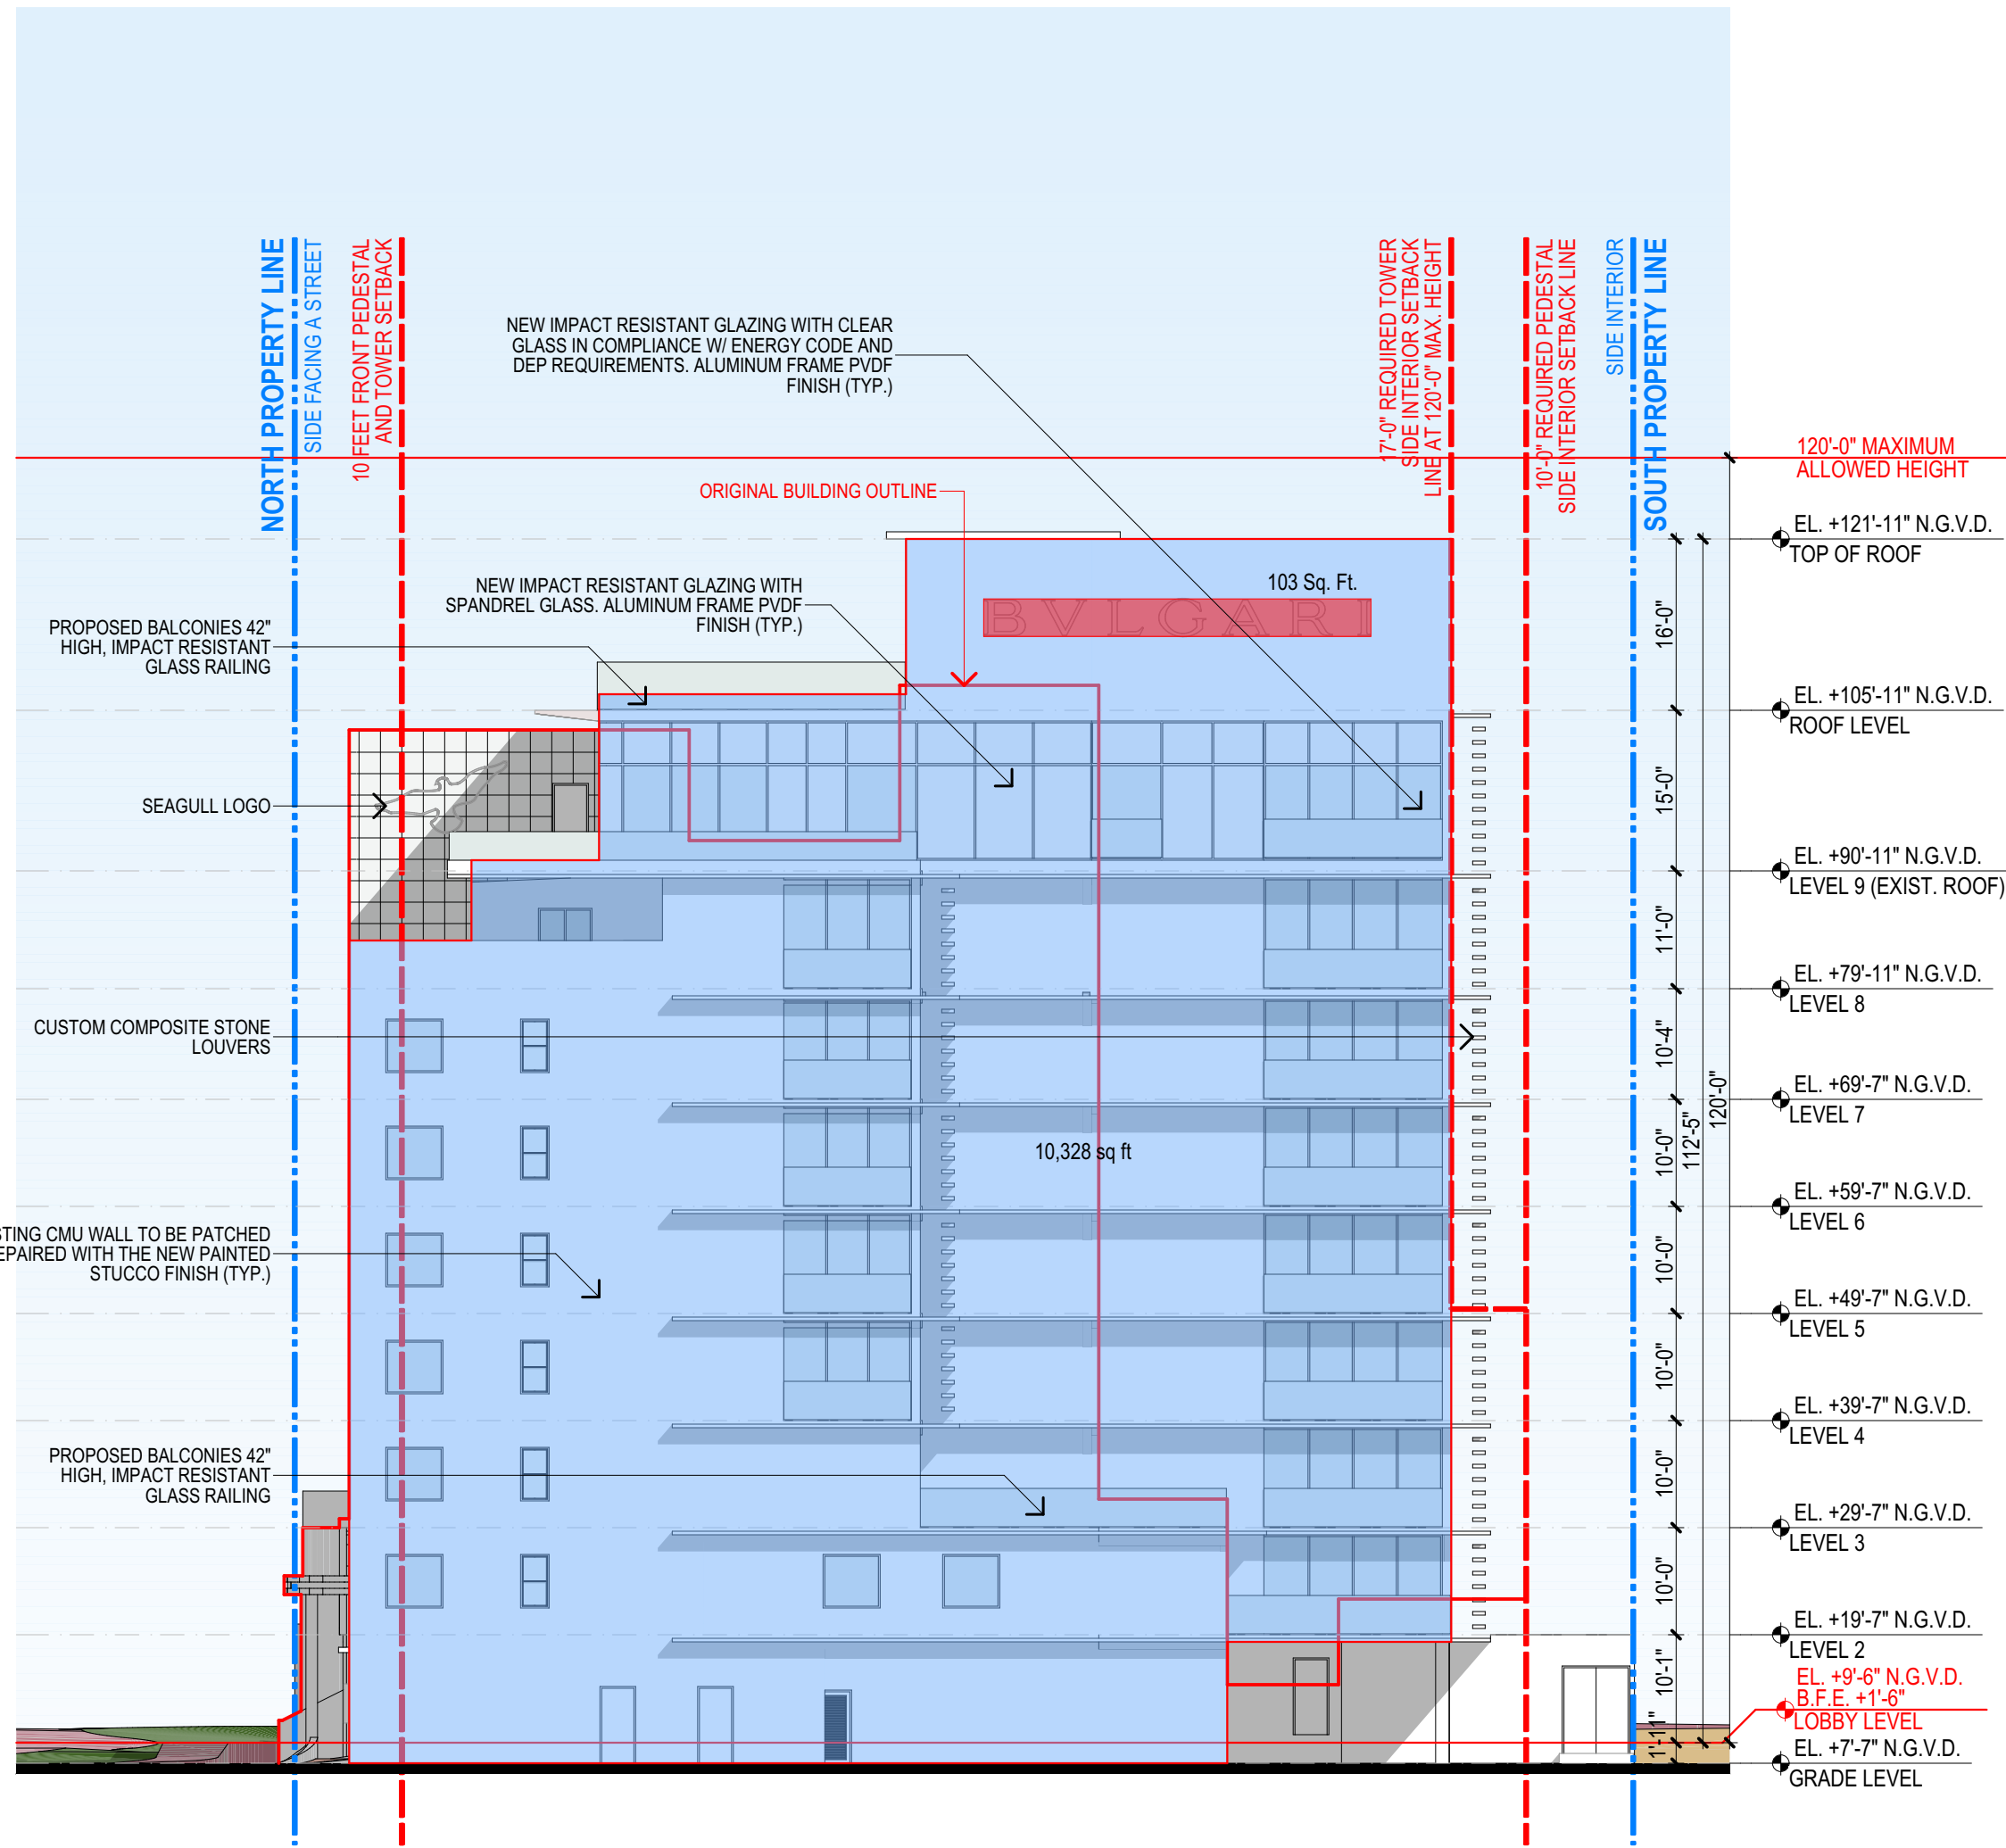

2 WEST ELEVATION
SCALE: 1/16" = 1'-0"

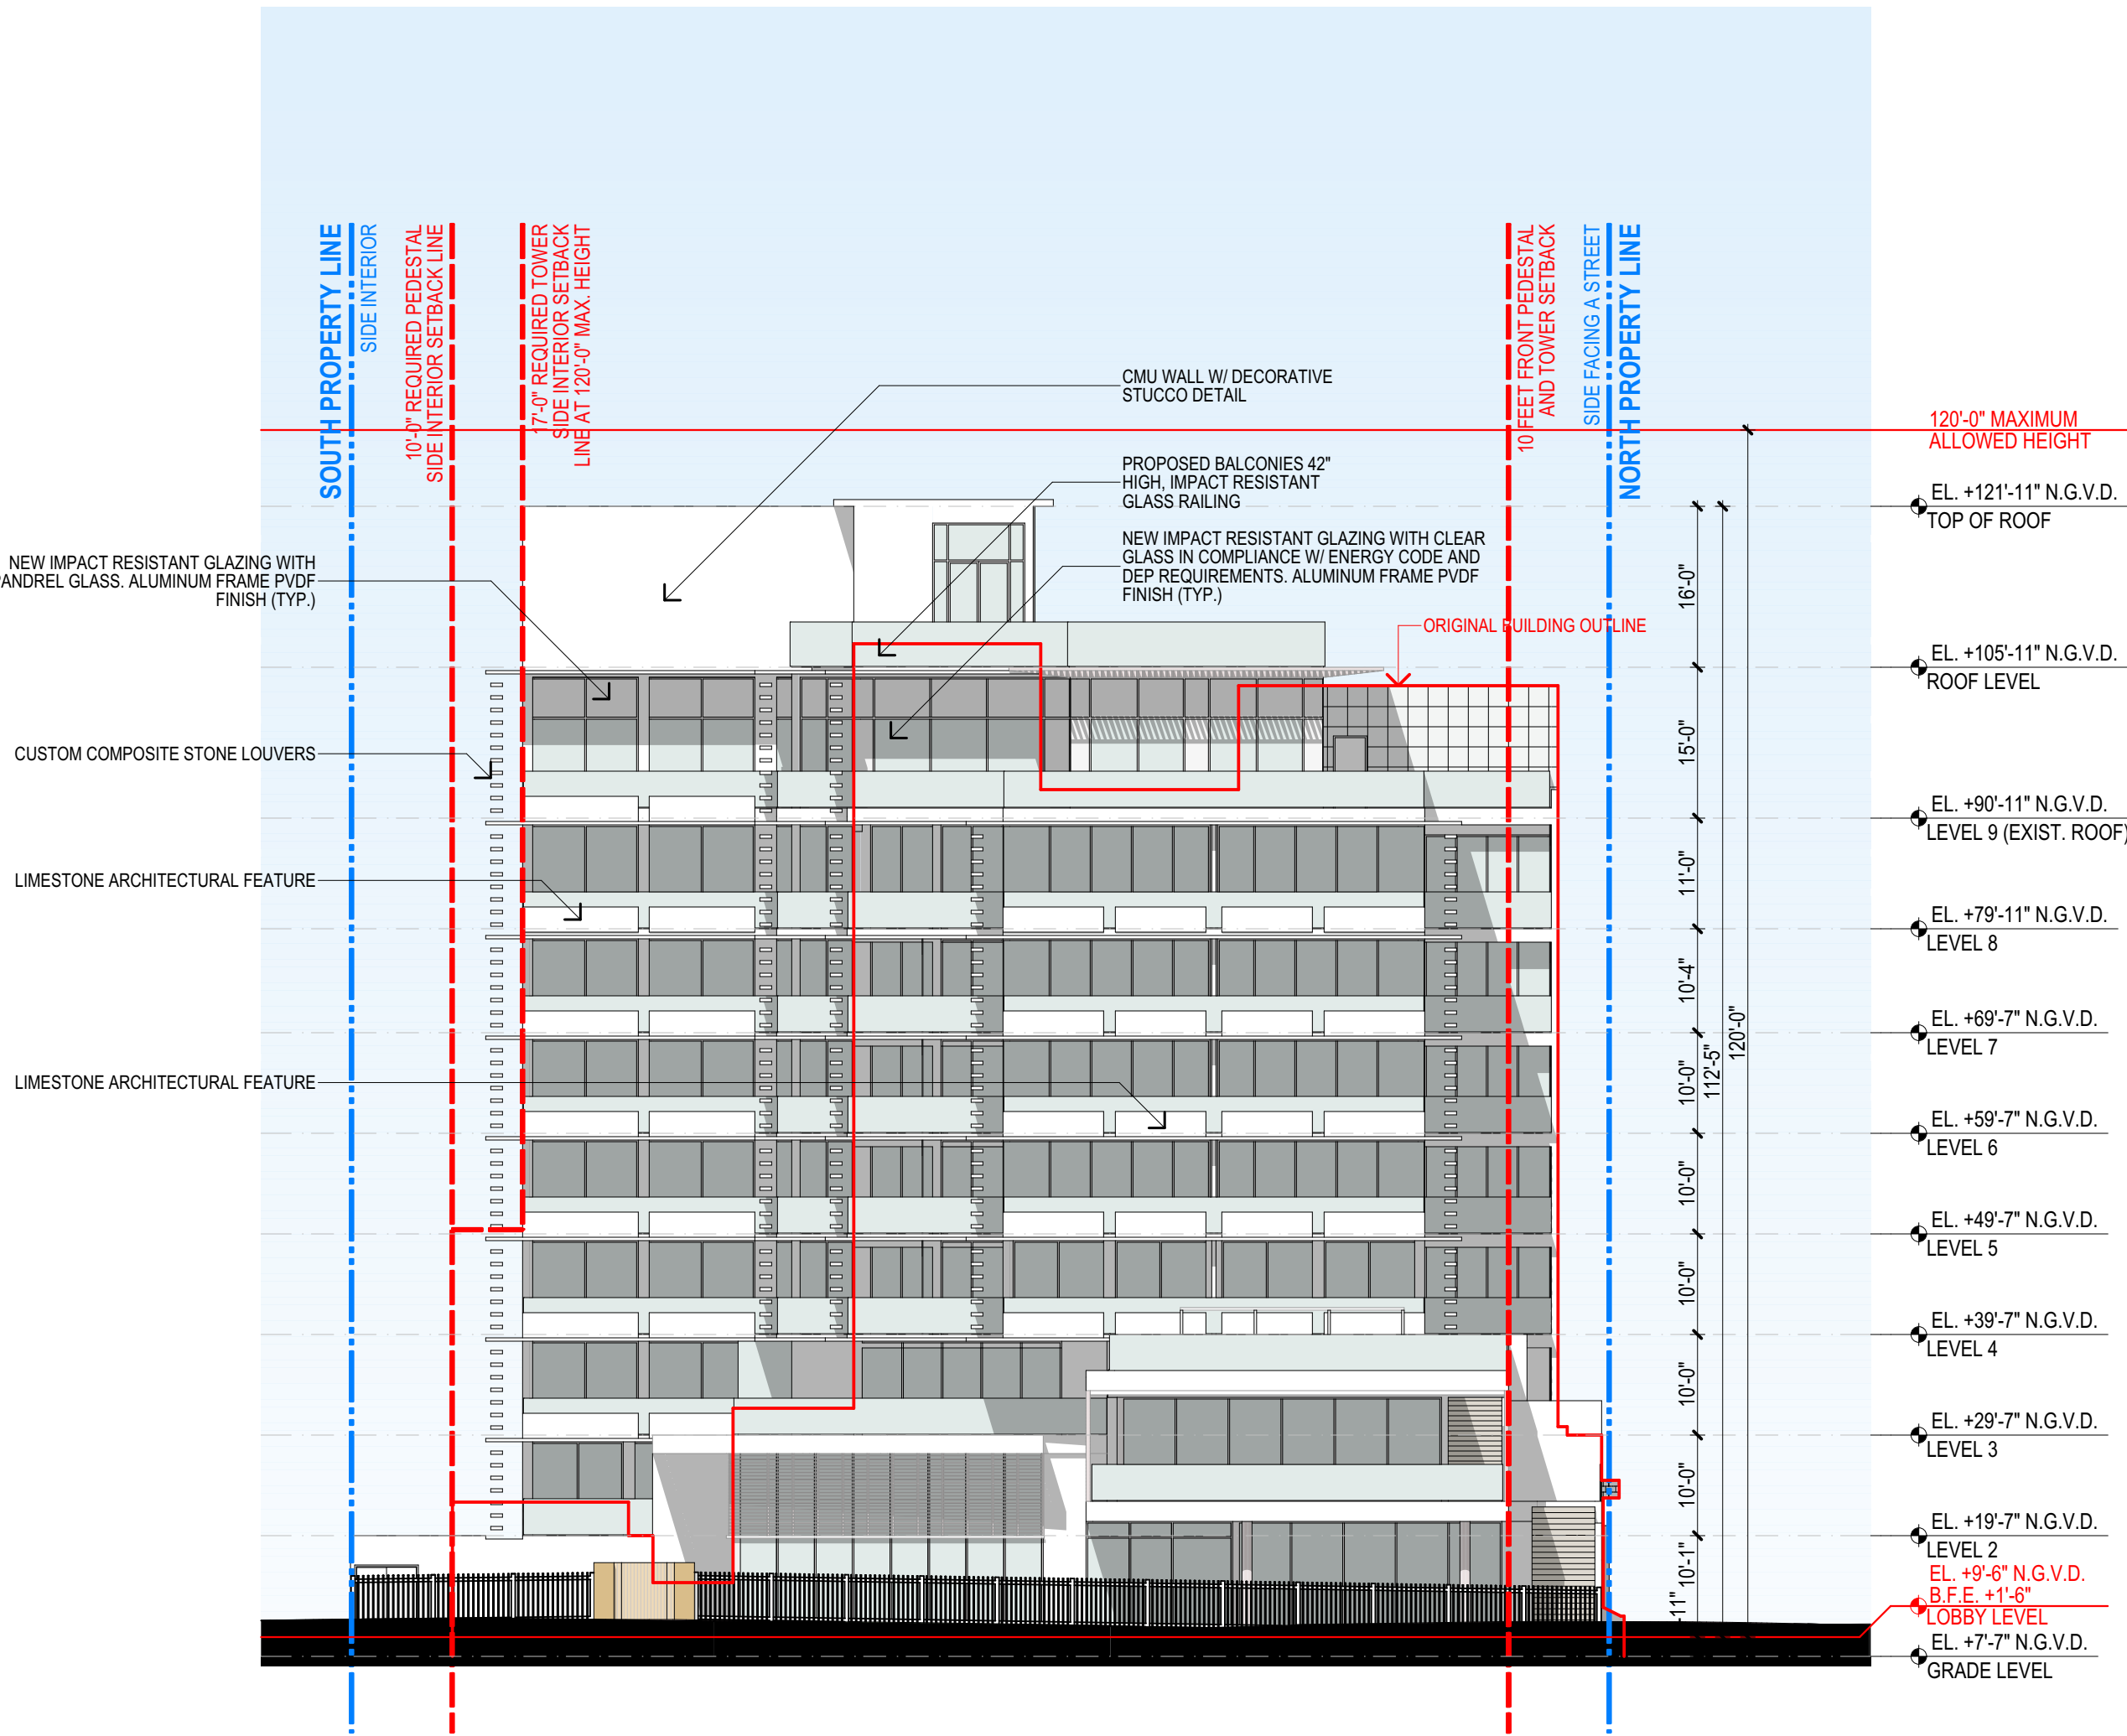

1 EAST ELEVATION
SCALE: 1/16" = 1'-0"

EAST AND WEST ELEVATIONS

revuelta
architecture
international

Miami
Santiago, Chile

revuelta-architecture.com

2950 SW 27TH AVE
SUITE 110
MIAMI, FL 33135
T: 305.590.5000
F: 305.590.5040

DESIGN ARCHITECT

CITTERIO-VIEL
& PARTNERS

Project

**BVLGARI HOTEL
MIAMI BEACH**
100 21st STREET
MIAMI BEACH, FL 33139

Revisions

Owner Information

BHI Miami Limited Corp.
1521 Alton Rd.
Suite 403
Miami Beach, FL 33139
(786) 785-6504

Consultant

Luis O. Revuelta

AR-0007972

HPB SET

Date

03/05/2021

Scale

AS SHOWN

Project No.

2005


Sheet Name

PROPOSED EAST AND WEST
ELEVATION


Sheet No.

A-402


NOT FOR CONSTRUCTION

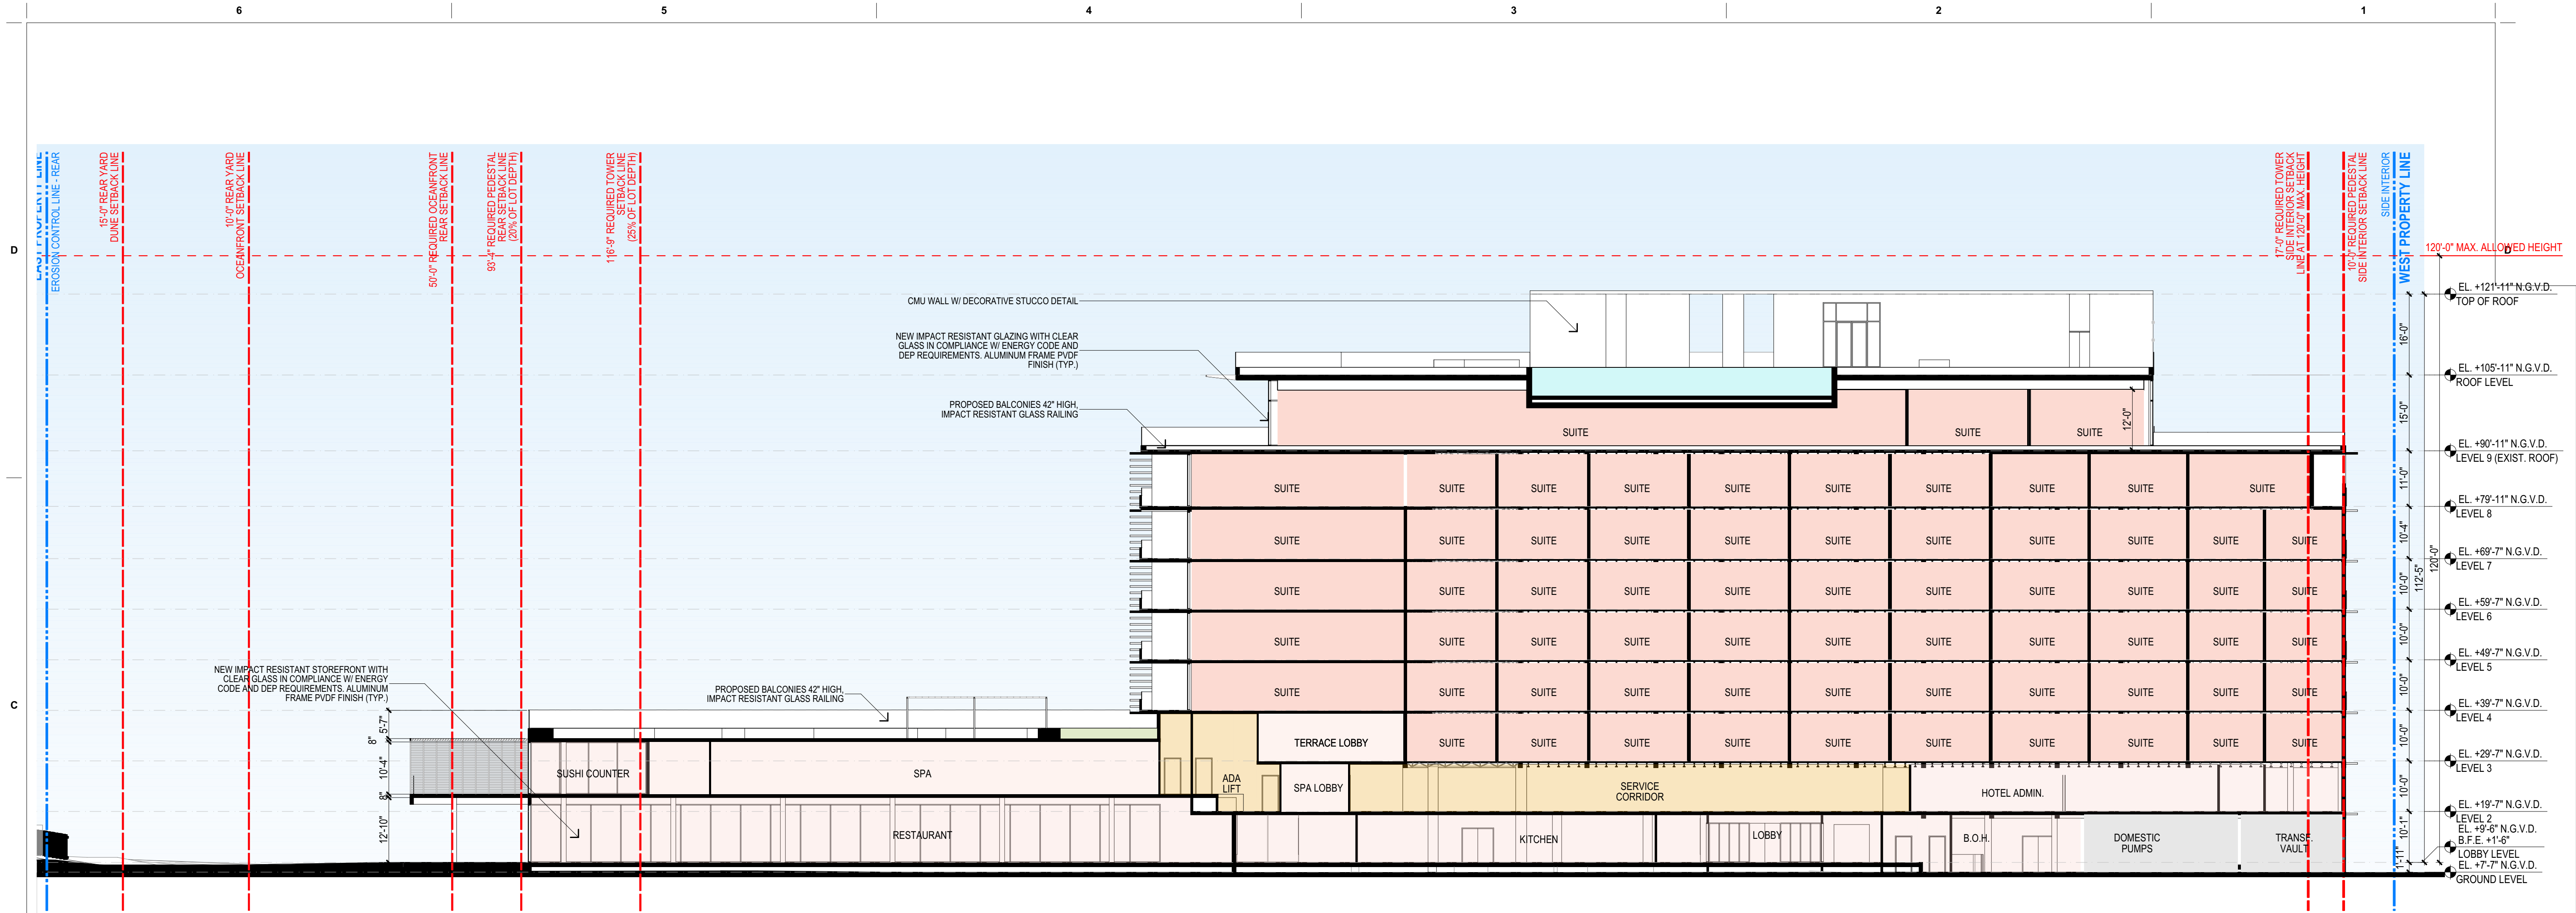

1 SECTION A
SCALE: 1/16" = 1'-0"

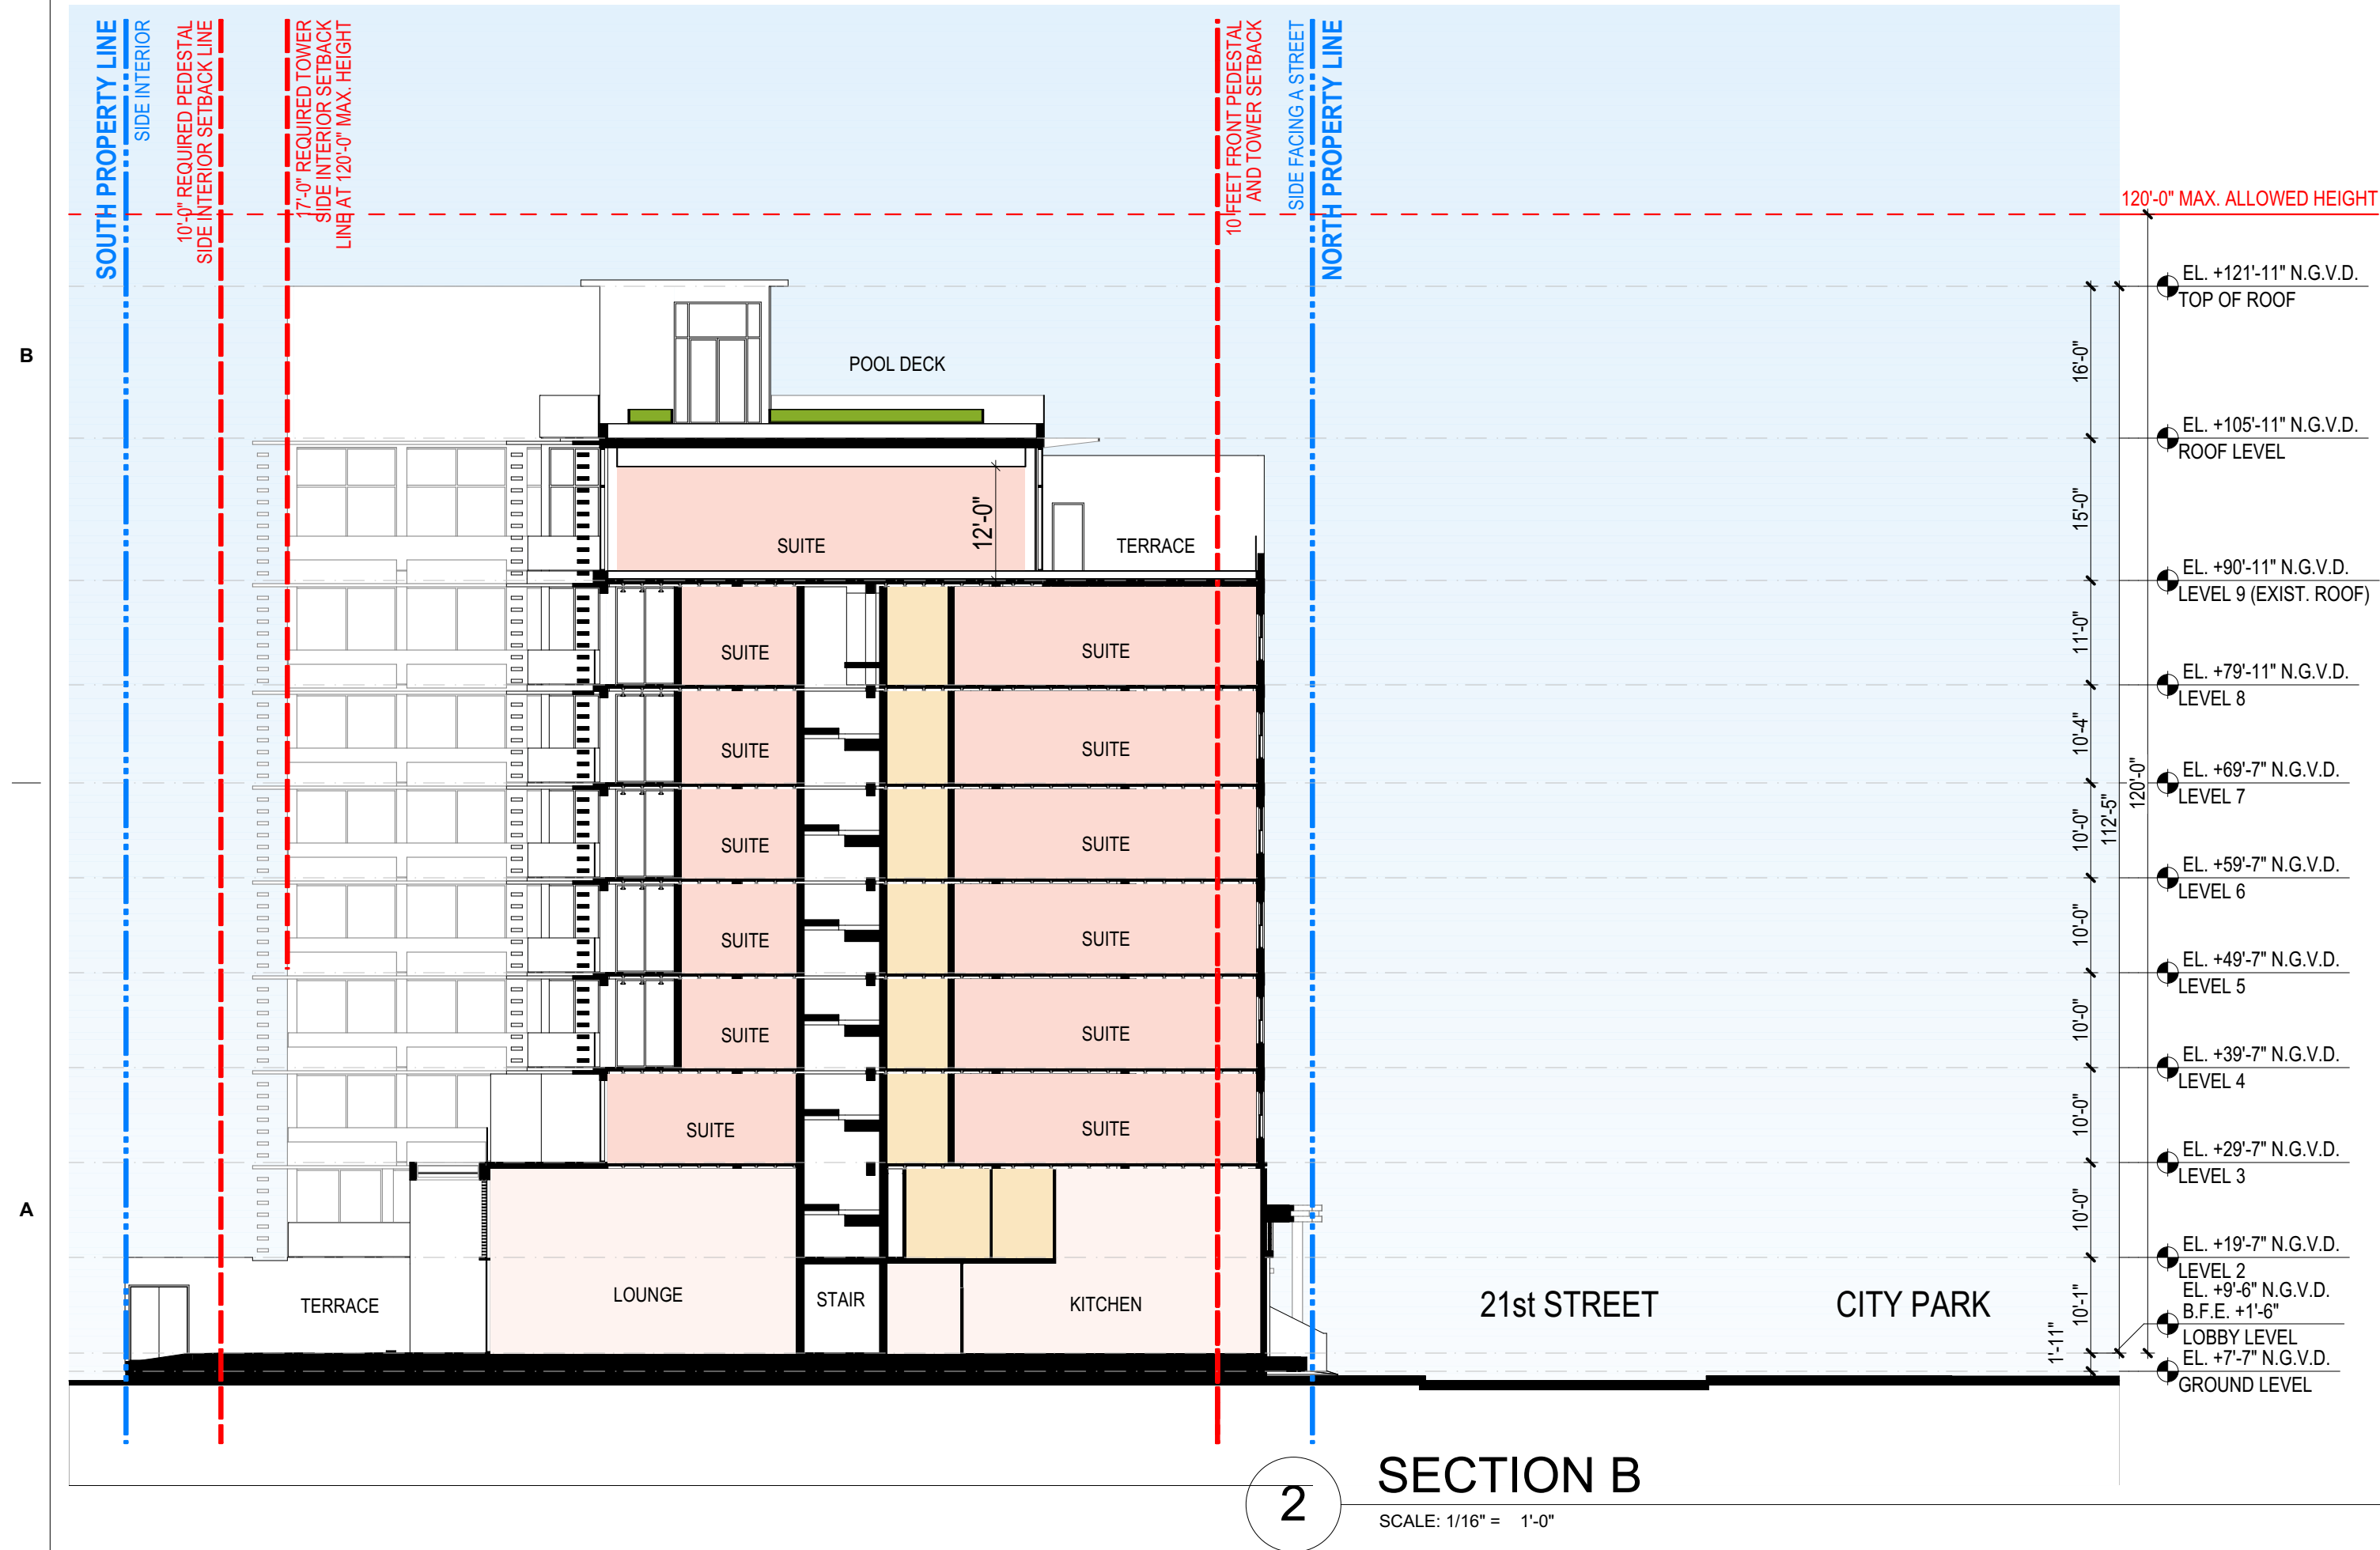

2 SECTION B
SCALE: 1/16" = 1'-0"

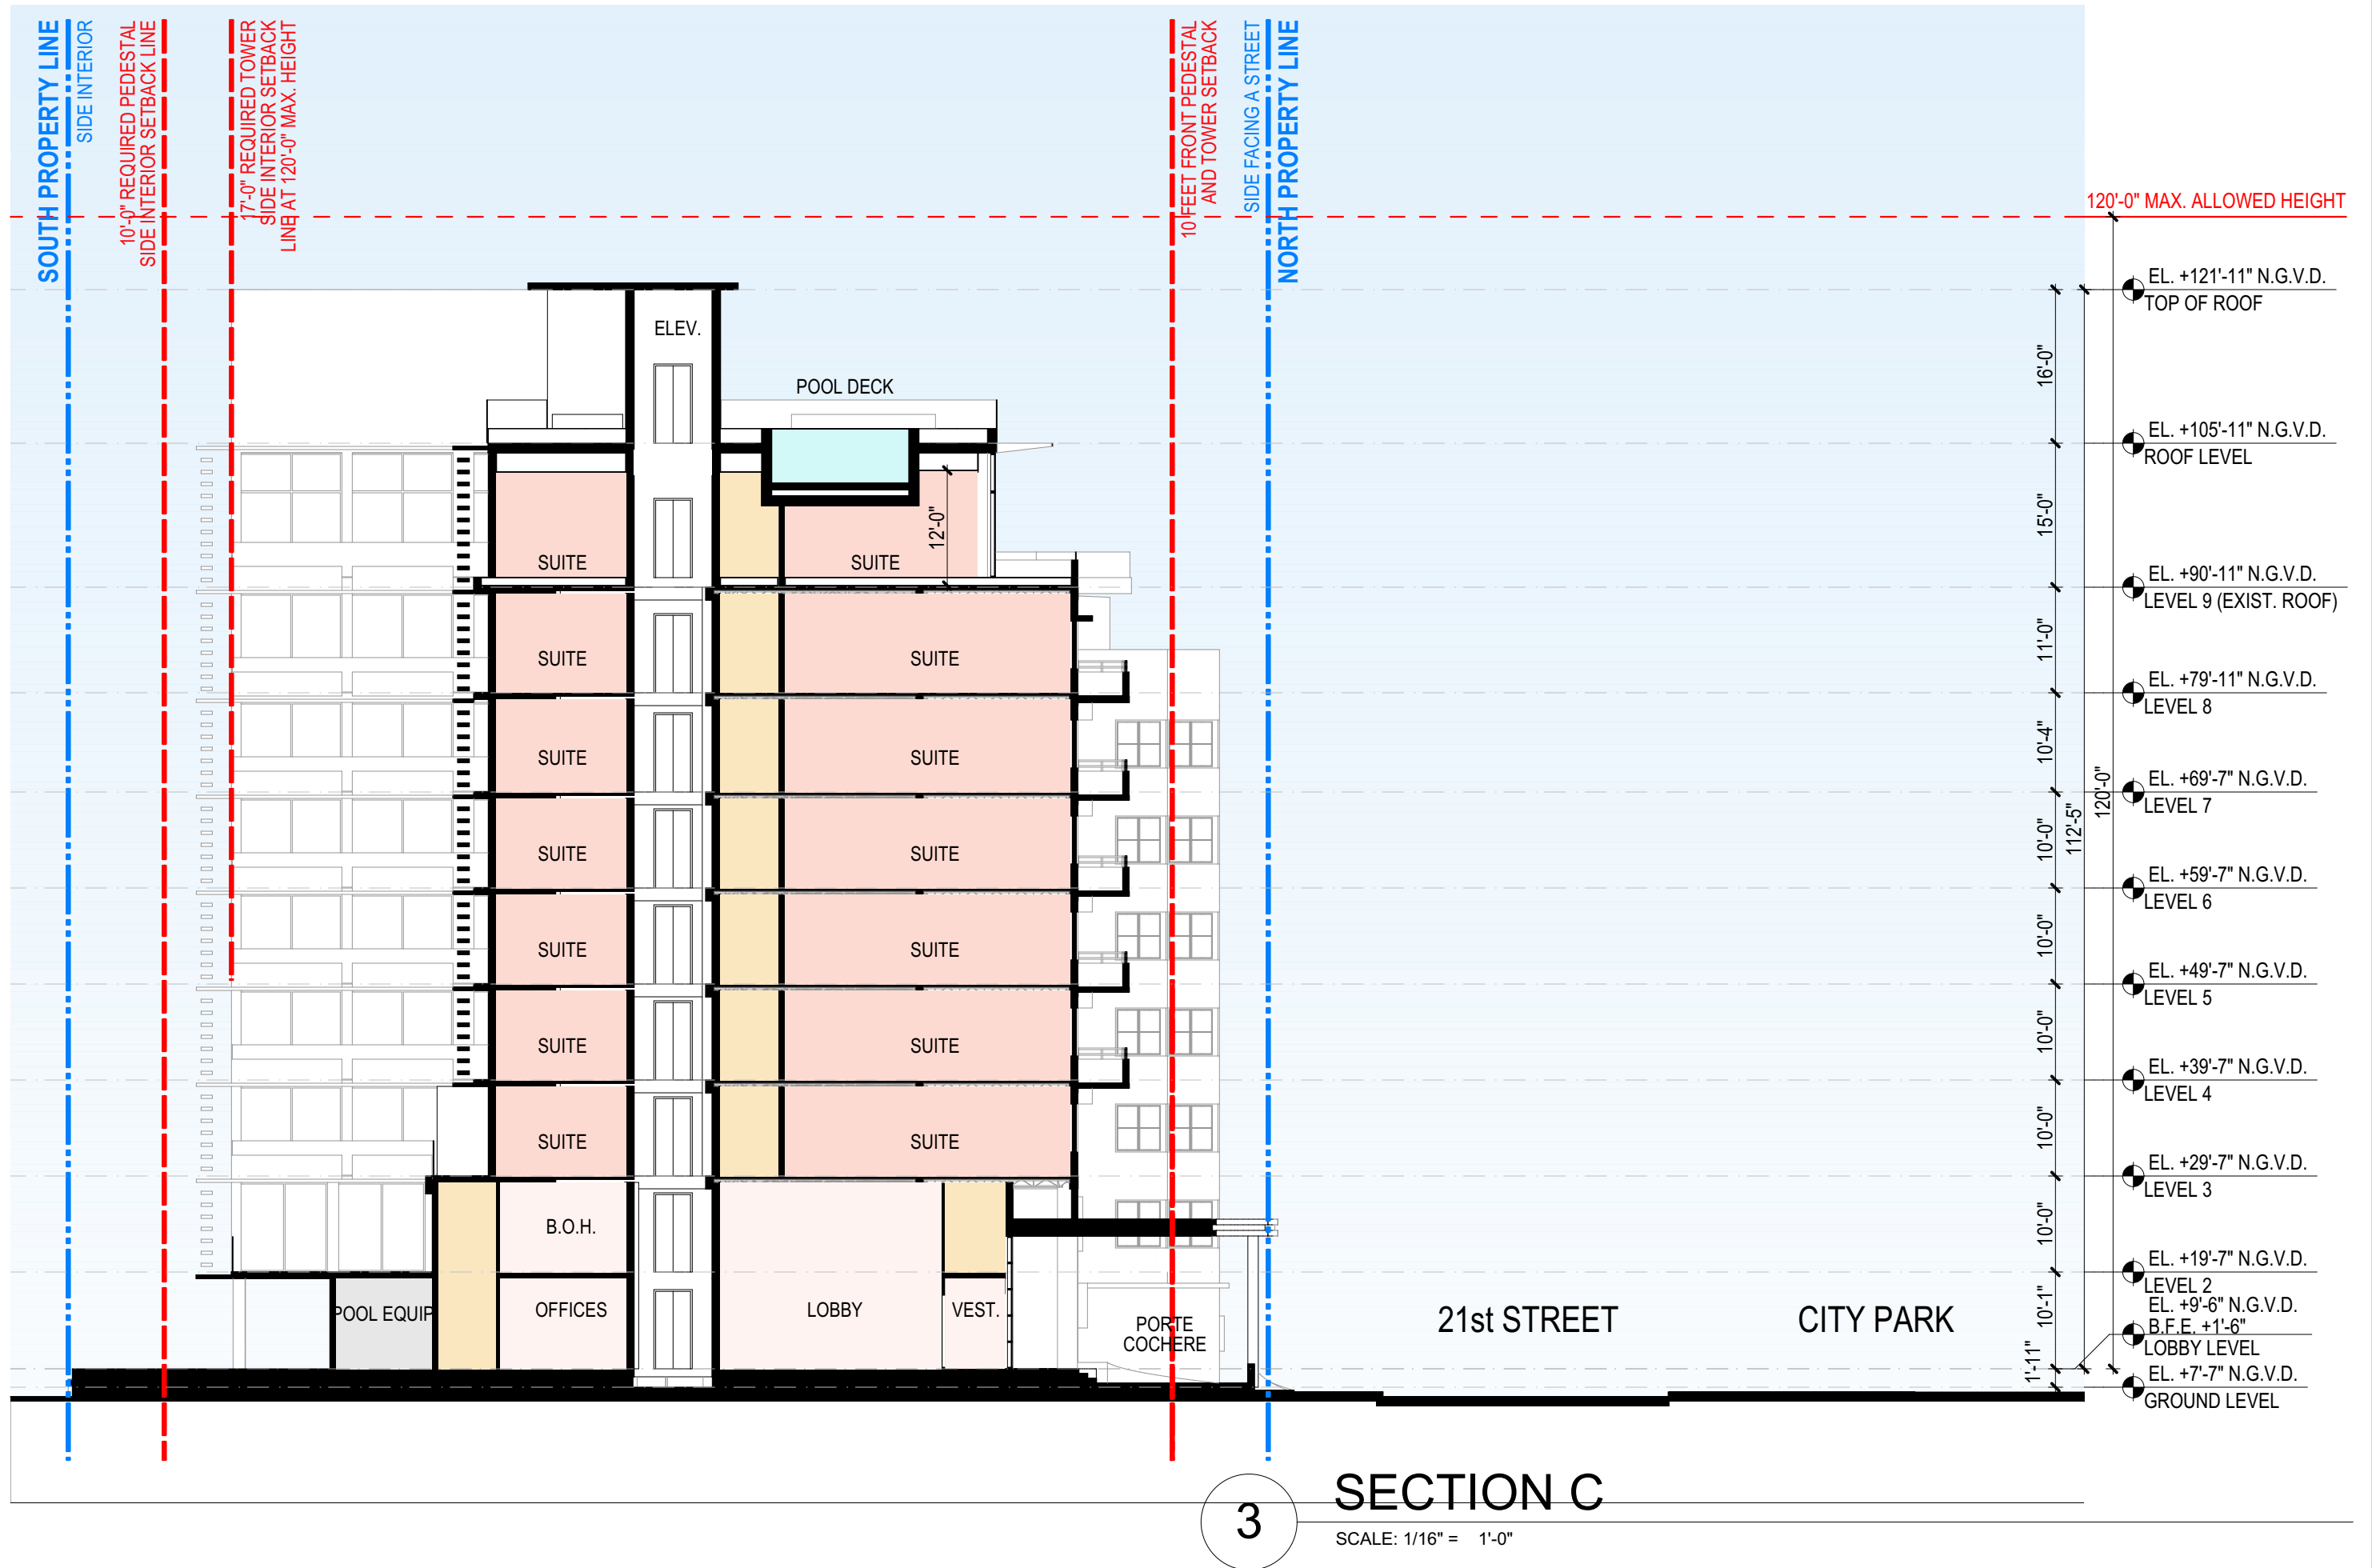

3 SECTION C
SCALE: 1/16" = 1'-0"

SECTIONS

revuelta
architecture
international

Miami
Santiago, Chile

revuelta-architecture.com

2950 SW 27TH AVE
SUITE 1100
MIAMI, FL 33135
T: 305.590.5000
F: 305.590.5040

DESIGN ARCHITECT

CITTERIO-VIEL
& PARTNERS

Project

**BVLGARI HOTEL
MIAMI BEACH**
100 21st STREET
MIAMI BEACH, FL 33139

Revisions

Owner Information
BHI Miami Limited Corp.
1521 Alton Rd.
Suite 403
Miami Beach, FL 33139
(786) 785-6504

Consultant

Luis O. Revuelta
AR-0007972

HPB SET
Date
03/05/2021
Scale
AS SHOWN
Project No.
2005
Sheet Name
PROPOSED SECTIONS
Sheet No.

A-501


NOT FOR CONSTRUCTION

D

C

B

A

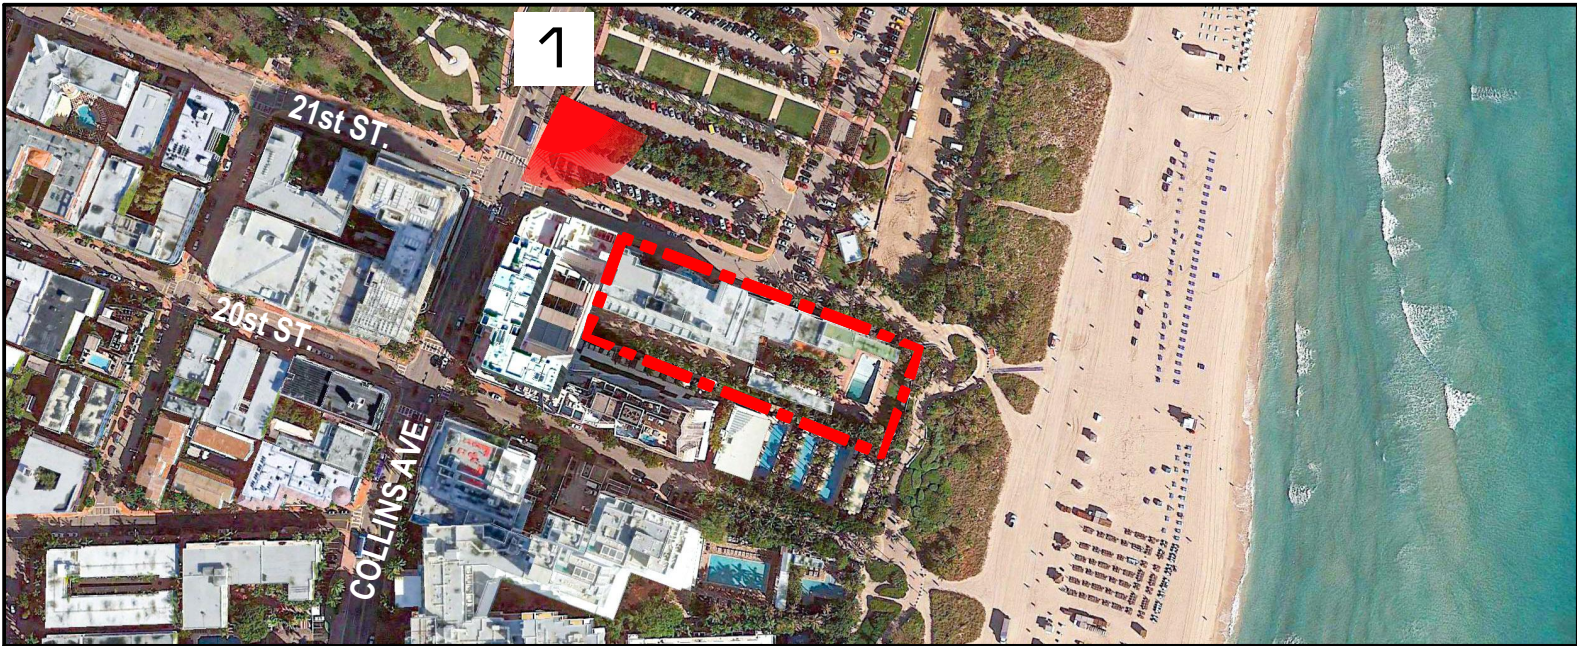

KEY MAP

RENDERING 1

revuelta
architecture
international



Miami
Santiago, Chile

revuelta-architecture.com

2950 SW 27TH AVE
SUITE 110
MIAMI, FL 33135
T: 305.590.5000
F: 305.590.5040

DESIGN ARCHITECT

CITTERIO-VIEL
& PARTNERS

Project

**BVLGARI HOTEL
MIAMI BEACH**
100 21st STREET
MIAMI BEACH, FL 33139

Revisions

Owner Information

BHI Miami Limited Corp.
1521 Alton Rd.
Suite 403
Miami Beach, FL 33139
(786) 785-6504

Consultant

Luis O. Revuelta
AR-0007972

HPB SET

Date

03/05/2021

Scale

AS SHOWN

Project No.

2005

Sheet Name

RENDERING 1

Sheet No.

A-601

D
C
B
A



KEY MAP

RENDERING 2

These Design And Drawings Are The Copyrighted Property Of Revuelta Architecture International. P.A. and May Not Be Reproduced, Excerpted, or Modified in Any Manner Without the Written Consent of the Architect. The Contractor Must Check And Verify All Dimensions Of The Job And Be Responsible For Same. Reporting Any Discrepancies To The Architects Before Commencing Work. Drawings Not to be Scaled. The Blueprint, NOT, Bill, Close 23. 1. Blueprint Date: 03/05/2021. Serial: PL000003. PLOM: By: Revuelta, Date: 3/5/2021

revuelta
architecture
international

Miami
Santiago, Chile

revuelta-architecture.com

2350 SW 27TH AVE
SUITE 110
MIAMI, FL 33135
T: 305.590.5000
F: 305.590.5040

DESIGN ARCHITECT

CITTERIO-VIEL
& PARTNERS

Project

**BVLGARI HOTEL
MIAMI BEACH**
100 21st STREET
MIAMI BEACH, FL 33139

Revisions

Owner Information

BHI Miami Limited Corp.
1521 Alton Rd.
Suite 403
Miami Beach, FL 33139
(786) 785-6504

Consultant




Luis O. Revuelta
AR-0007972

HPB SET

Date
03/05/2021
Scale
AS SHOWN
Project No.
2005
Sheet Name
RENDERING 2
Sheet No.

A-602


NOT FOR CONSTRUCTION

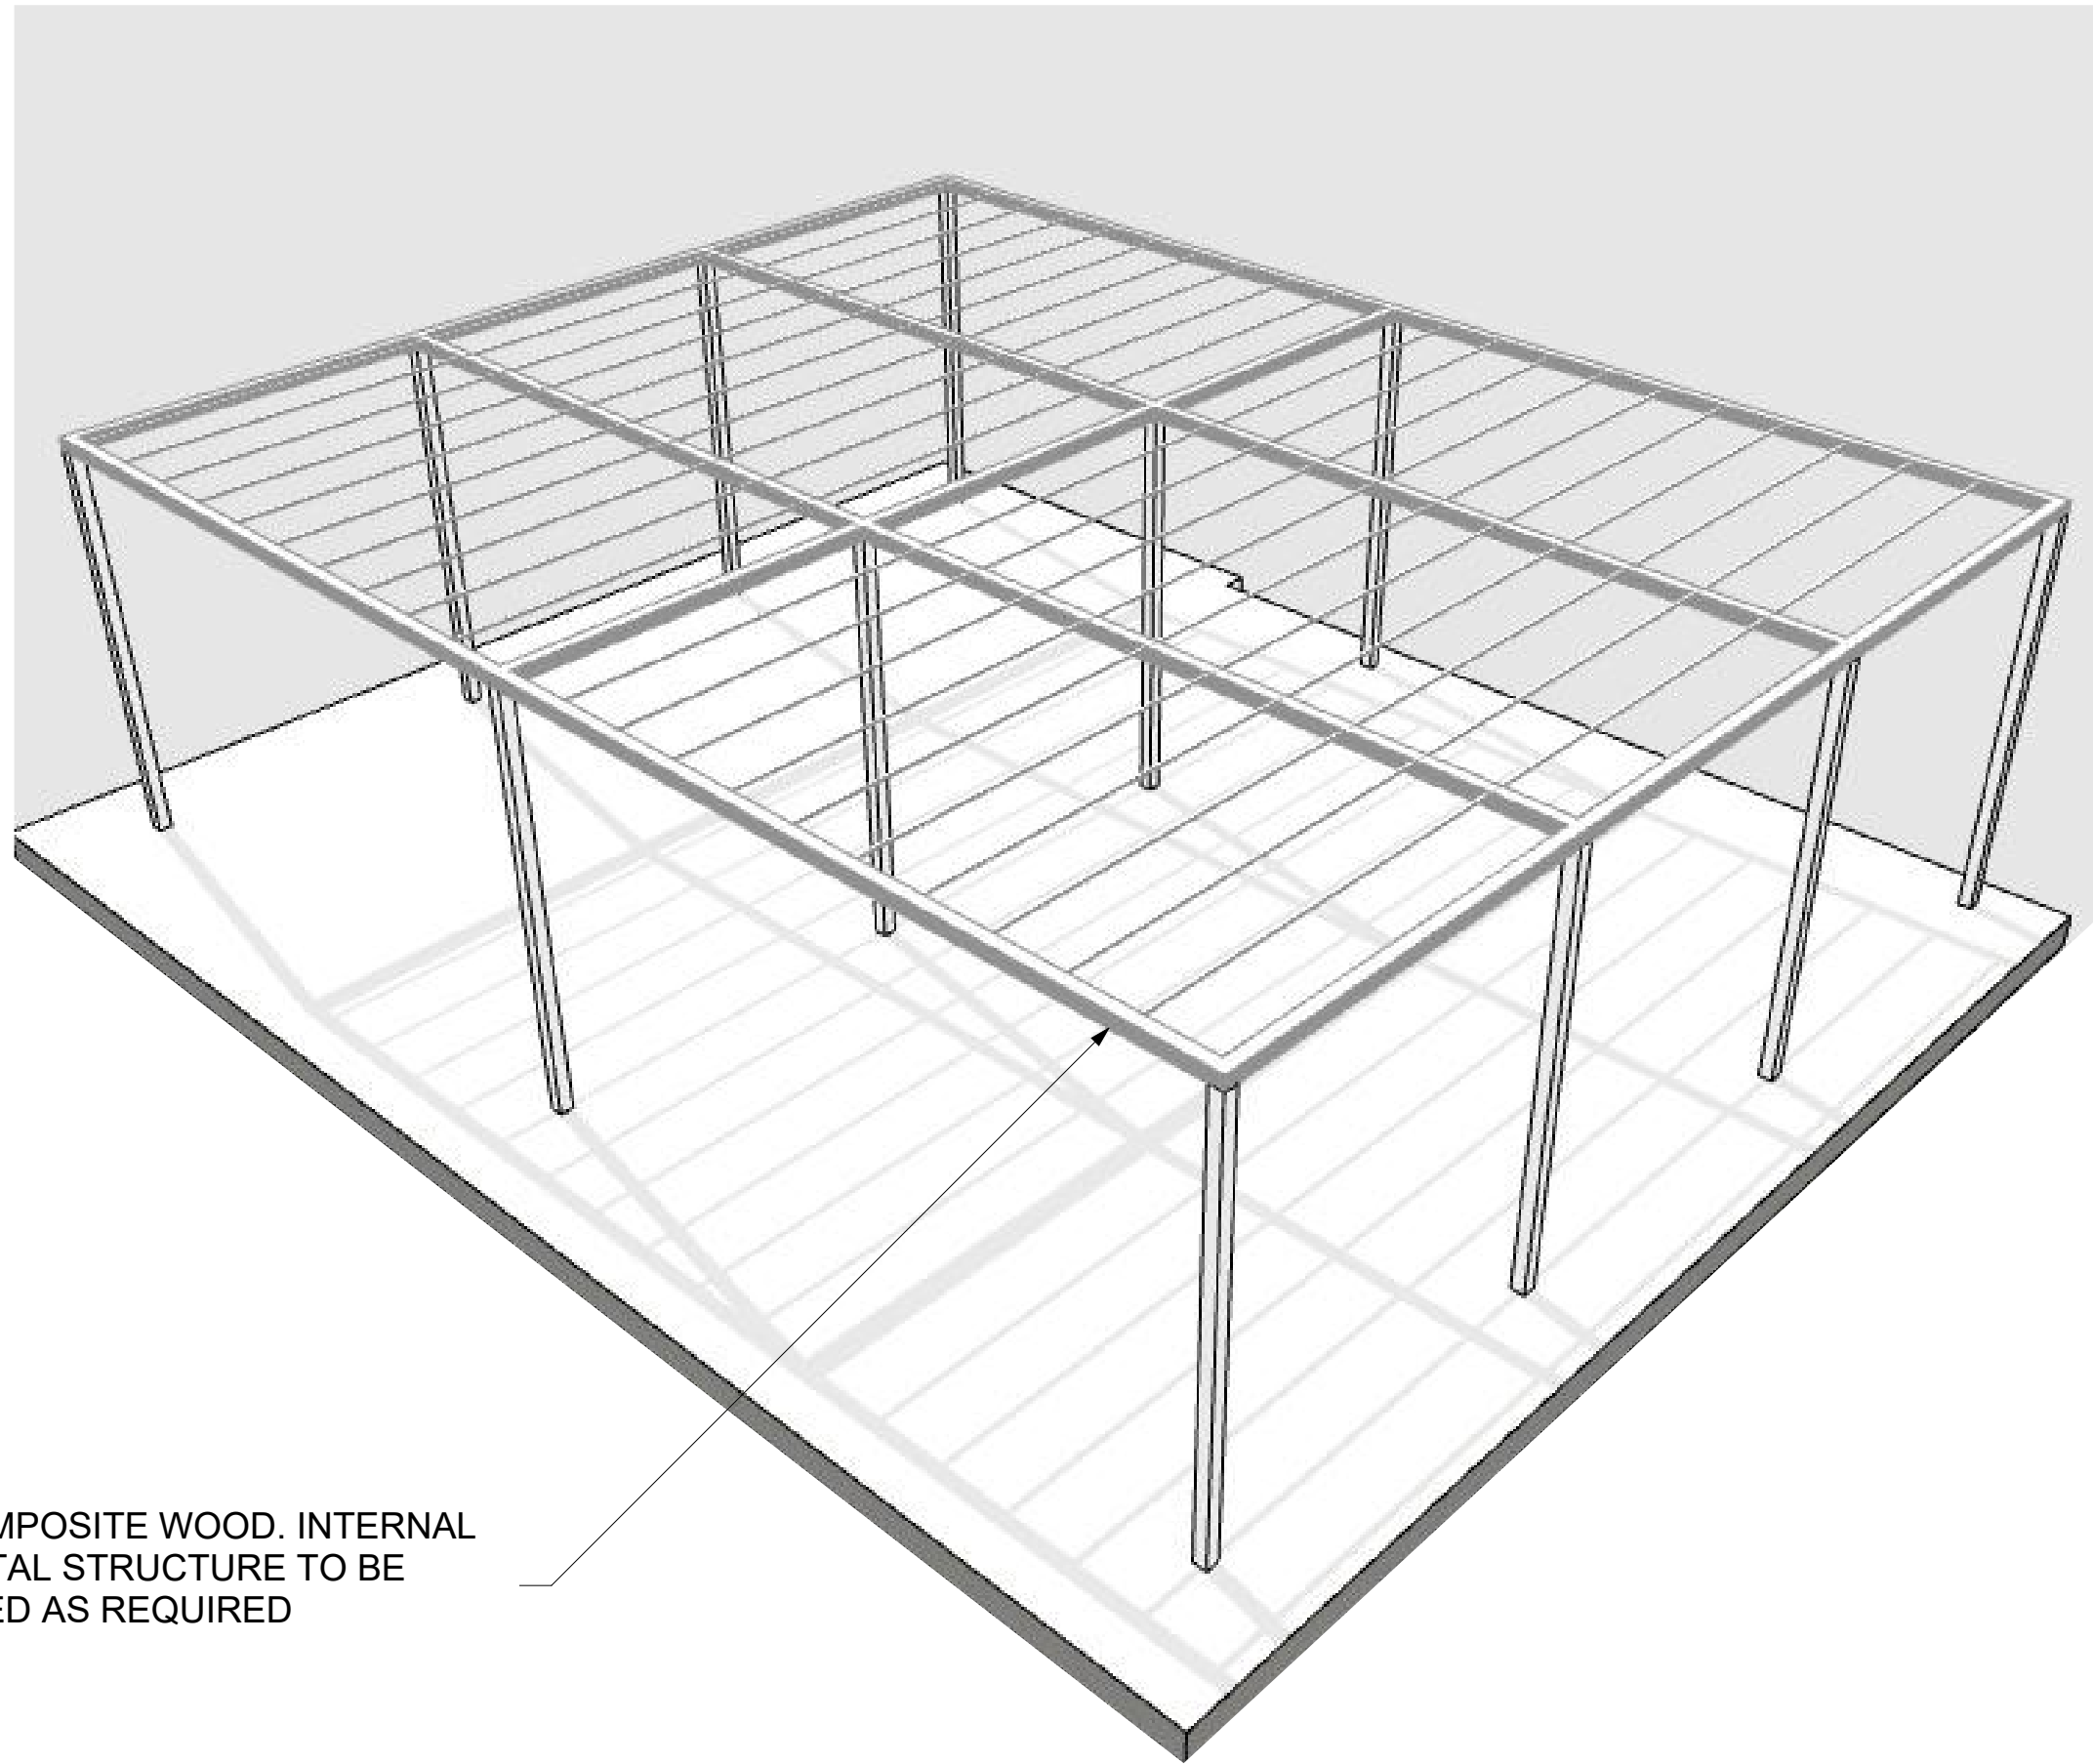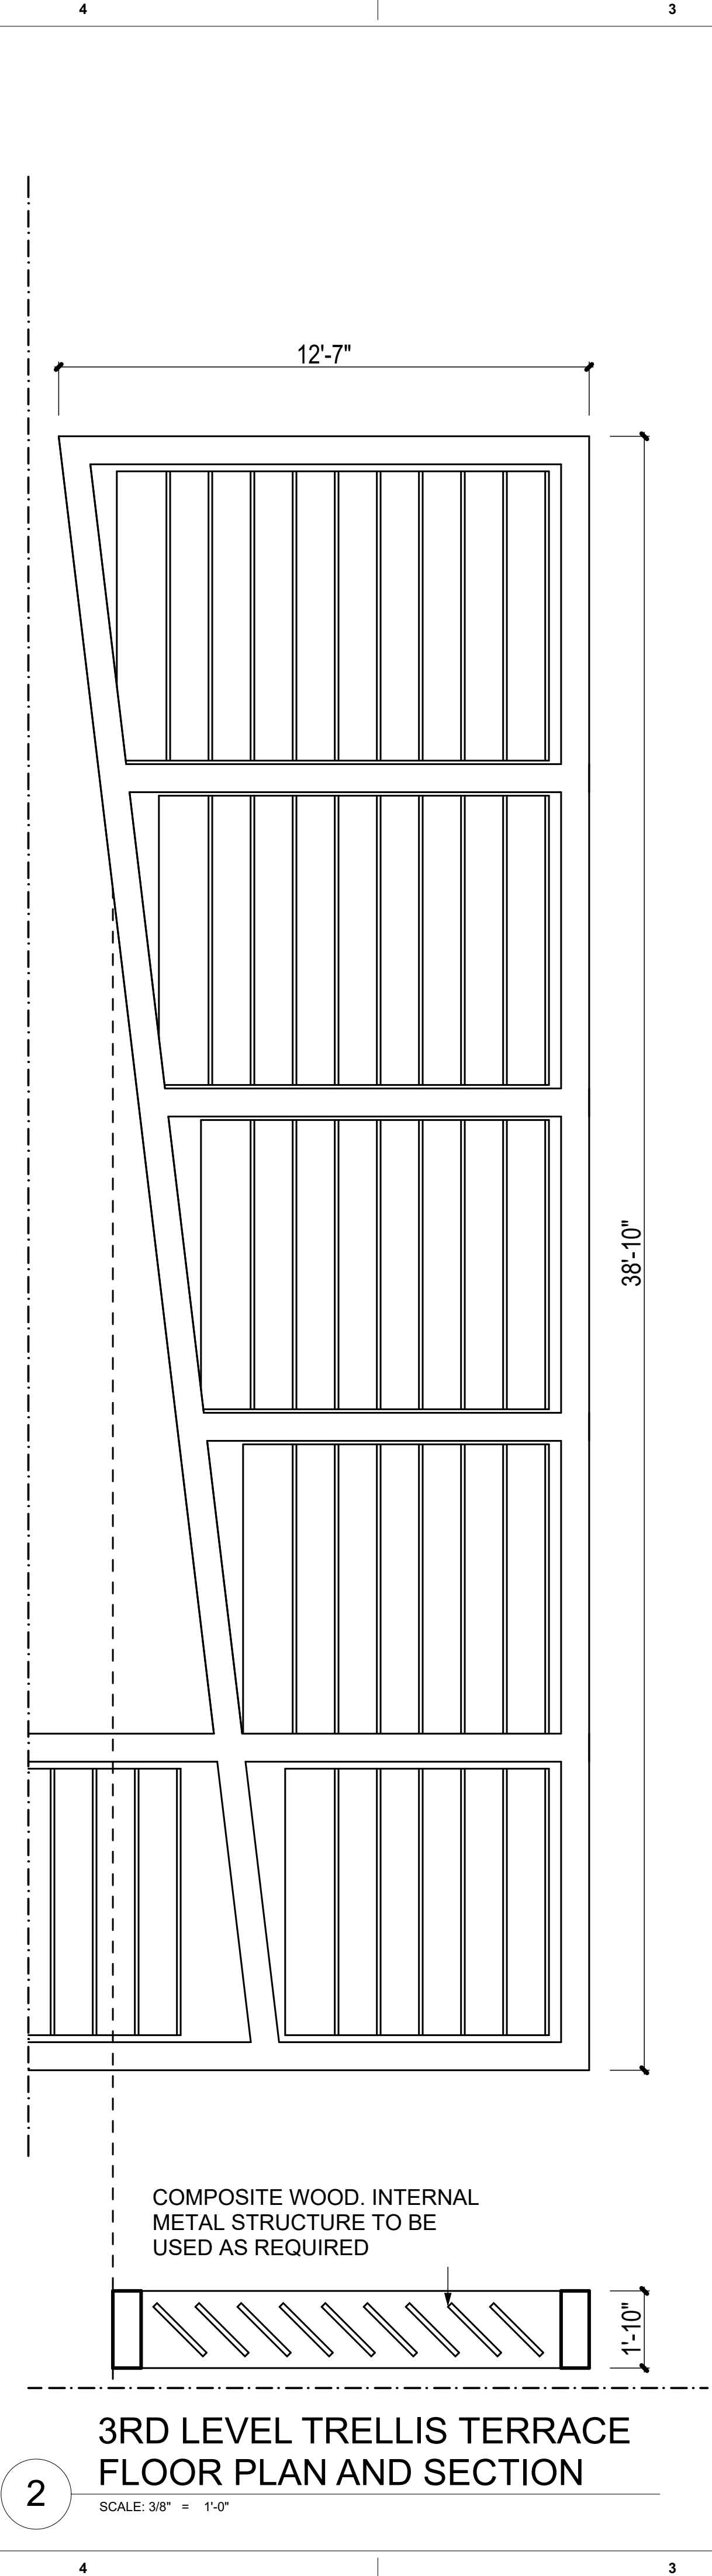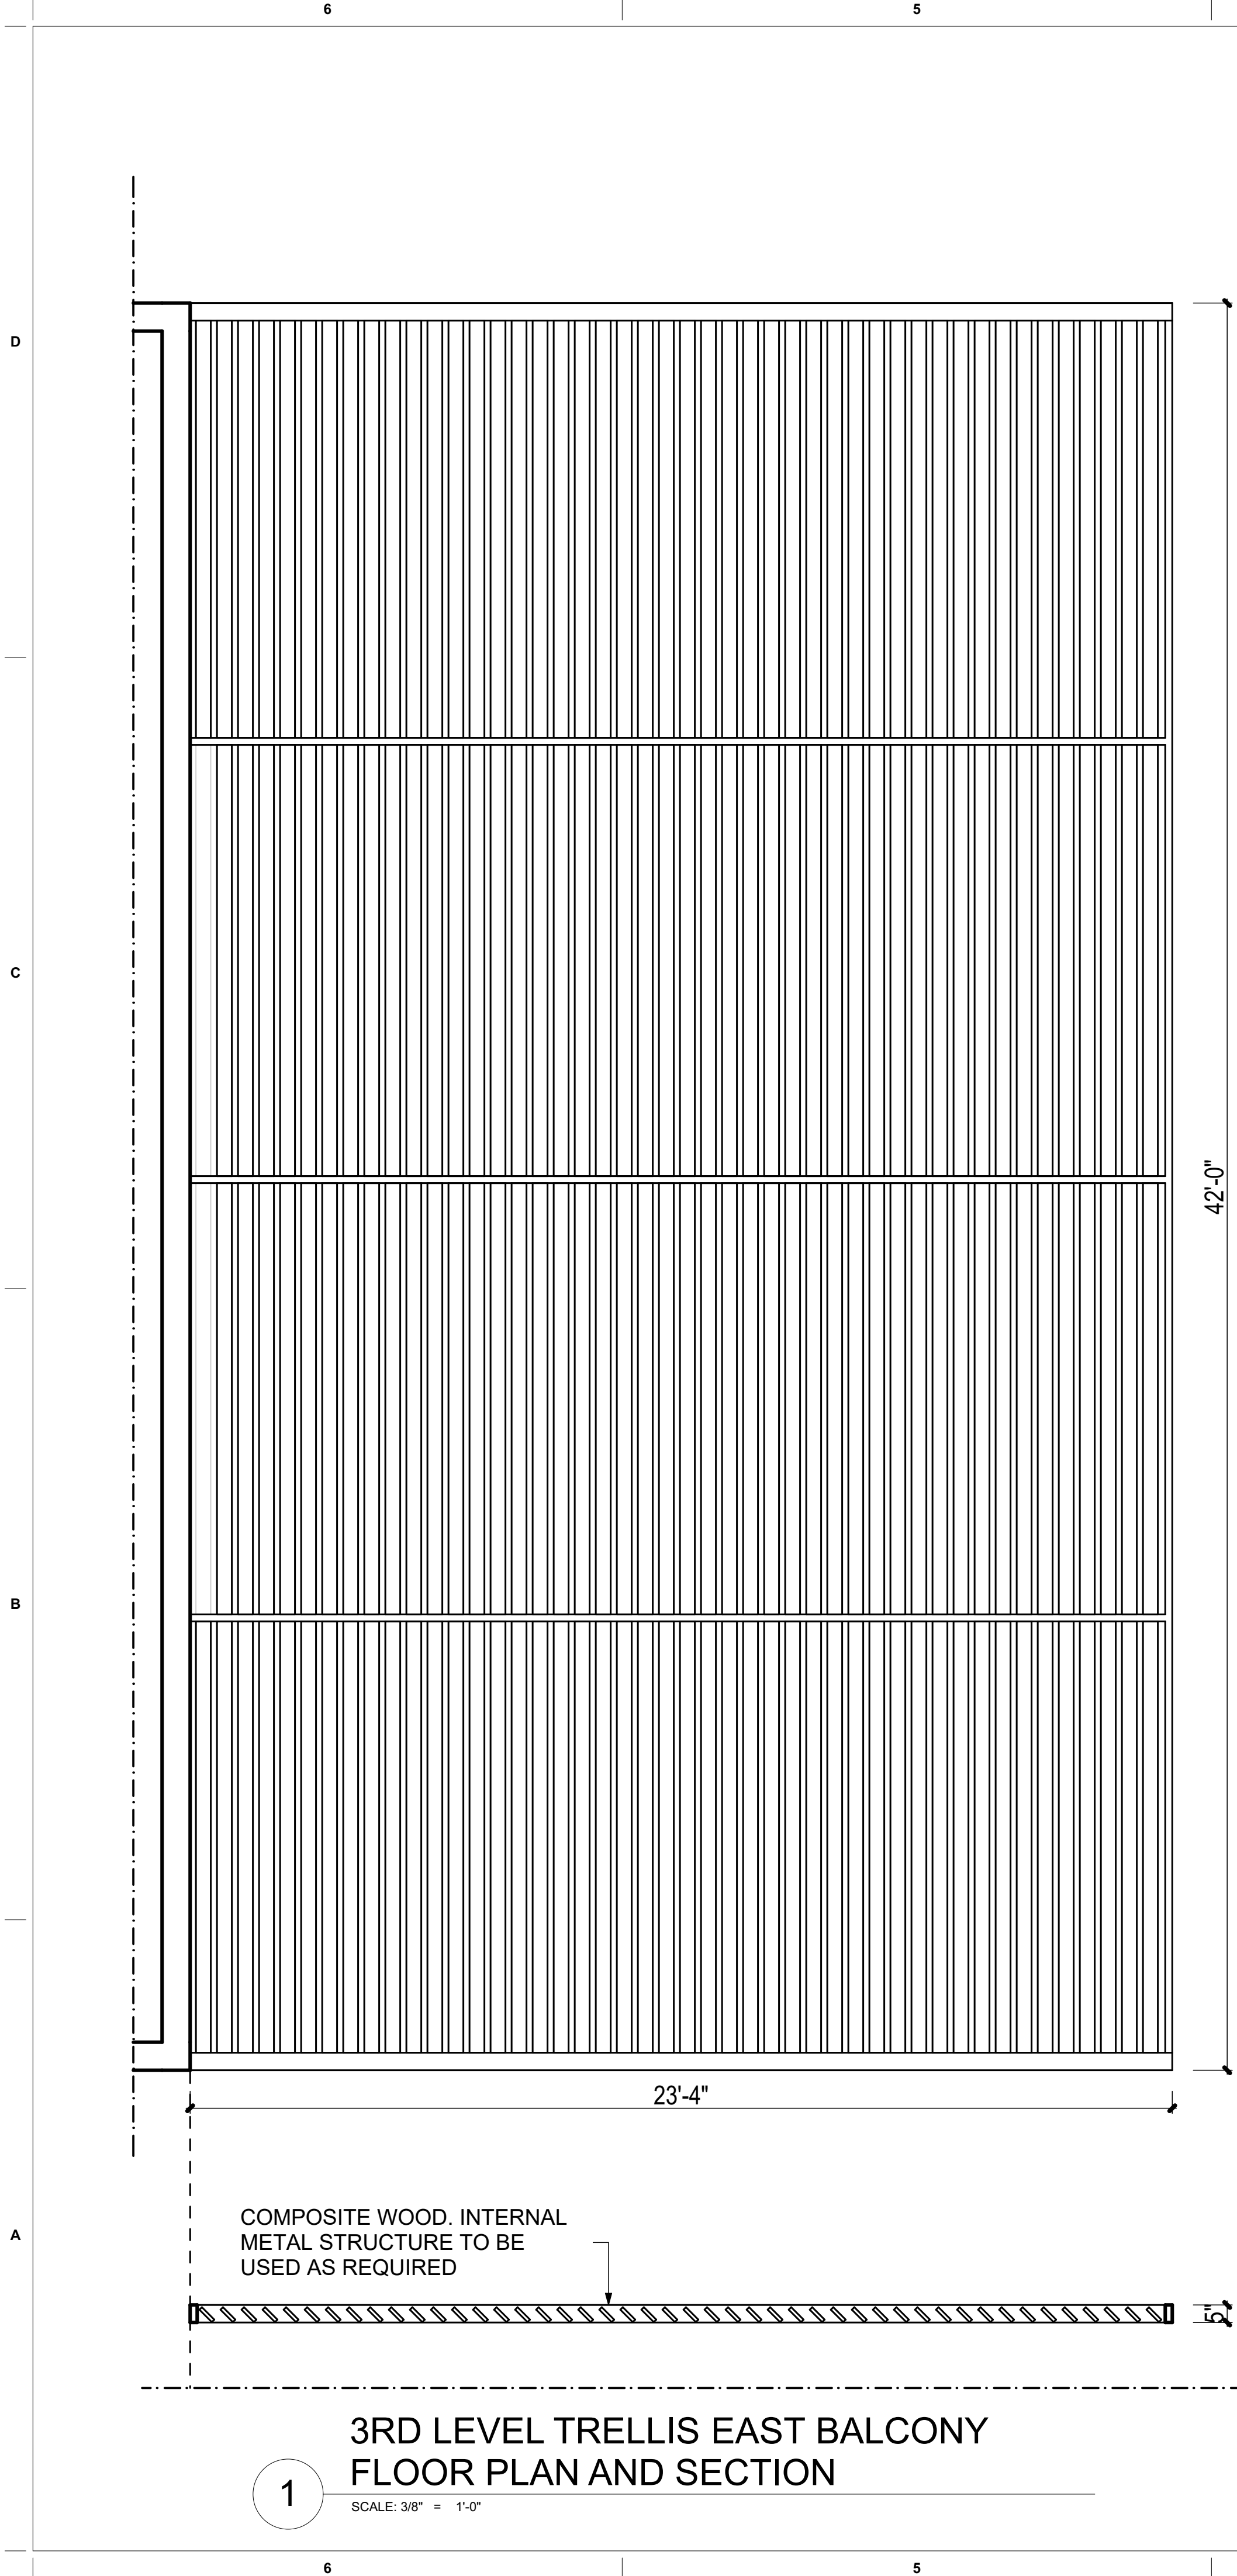

4

3RD LEVEL GARDEN TERRACE
28' x 22' OPEN TRELLIS

NOT TO SCALE

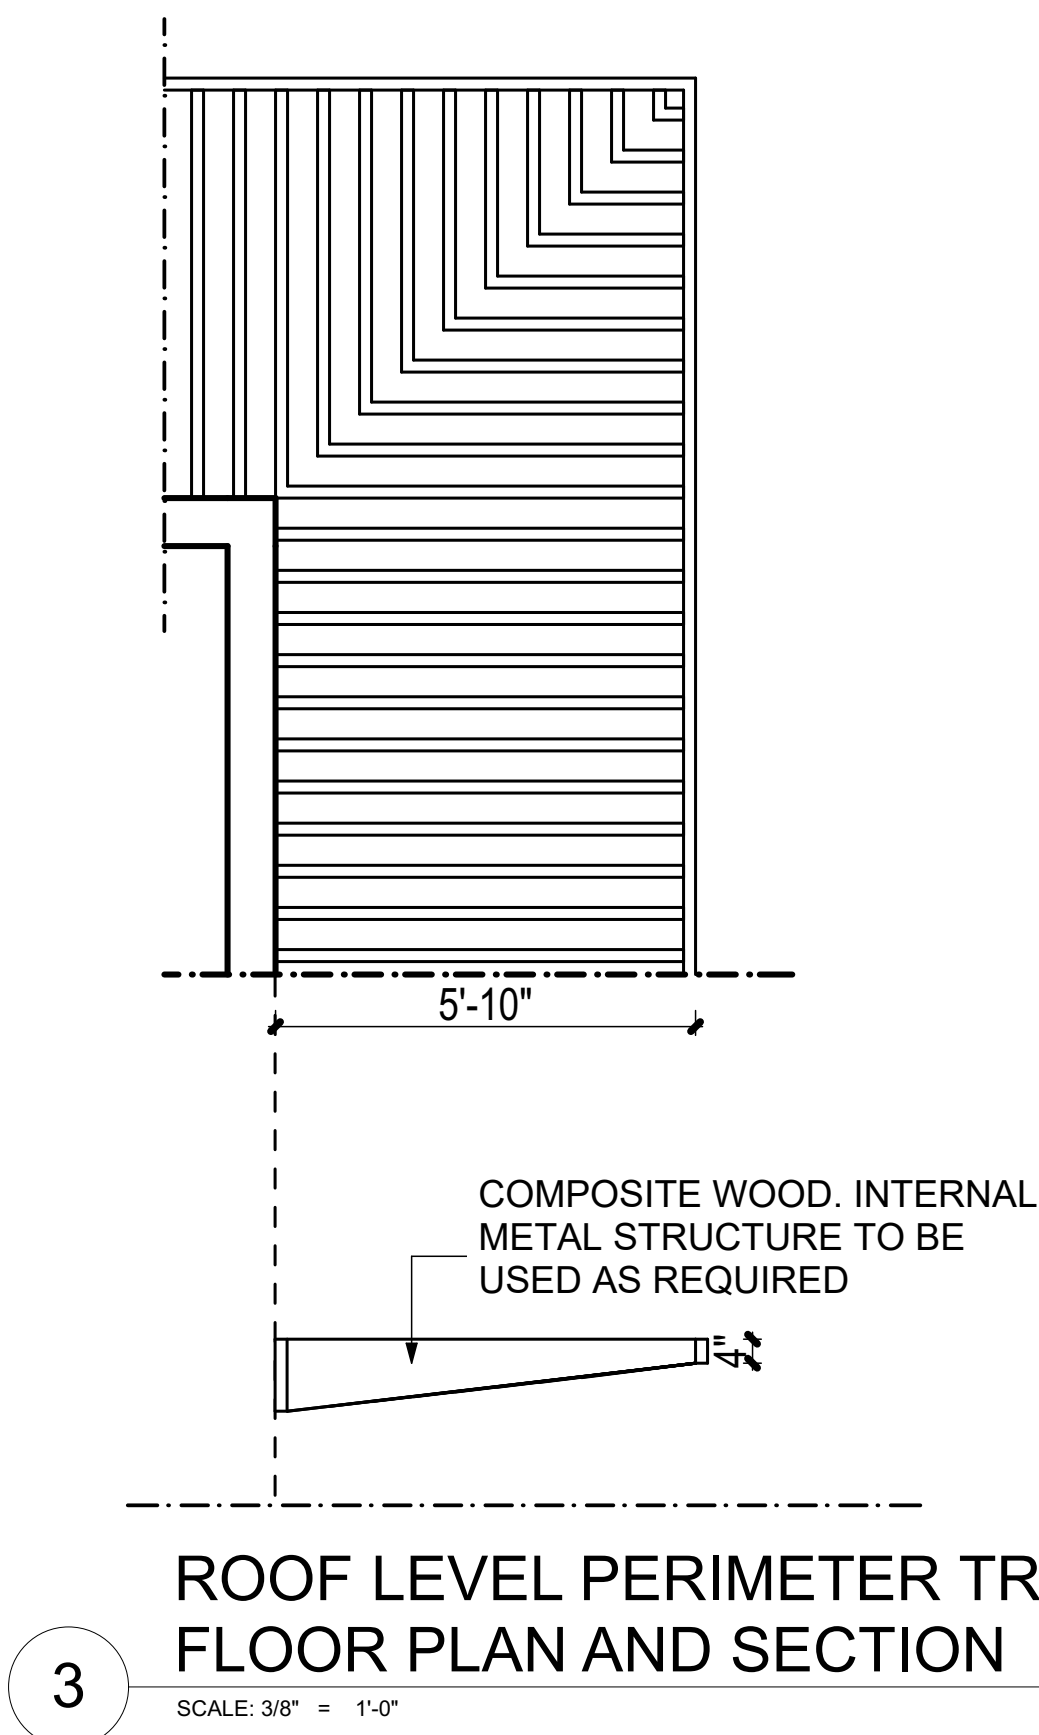

These Design And Drawings Are The Copyrighted Property Of Revuelta Architecture International P.A. and May Not Be Reproduced Except with Specific Written Consent of the Architect. The Contractor Must Check And Verify All Dimensions Of The Job And Be Responsible For Same. Reporting Any Discrepancies To The Architects Before Commencing work. Drawings Not to be Scaled. The Blueprint Shall Be the Basis for Construction. No Part of This Drawing Shall Be Used for Any Other Project Without the Written Consent of the Architect. Date: 3/5/2021

revuelta
architecture
international

Miami
Santiago, Chile

revuelta-architecture.com

2950 SW 27TH AVE
SUITE 110
MIAMI, FL 33135
T: 305.590.5000
F: 305.590.5040

DESIGN ARCHITECT

CITTERIO-VIEL
& PARTNERS

Project

**BVLGARI HOTEL
MIAMI BEACH**
100 21st STREET
MIAMI BEACH, FL 33139

Revisions

Owner Information

BHI Miami Limited Corp.
1521 Alton Rd.
Suite 403
Miami Beach, FL 33139
(786) 785-6504

Consultant

Luis O. Revuelta

AR-007972

SCHEMATIC DESIGN

Date

3/5/2021

Scale

AS SHOWN

Project No.

2005

Sheet Name

TRELLIS DETAILS

Sheet No.

A-901