




X-100

FILE NAME: P:\00044\00044394_001110_Dwgps\CADD\Temporary Shoring Tower Layout.dwg PLOT TIME: Tuesday, March 11, 2025 - 5:03 PM BY: Andrew C. Habel

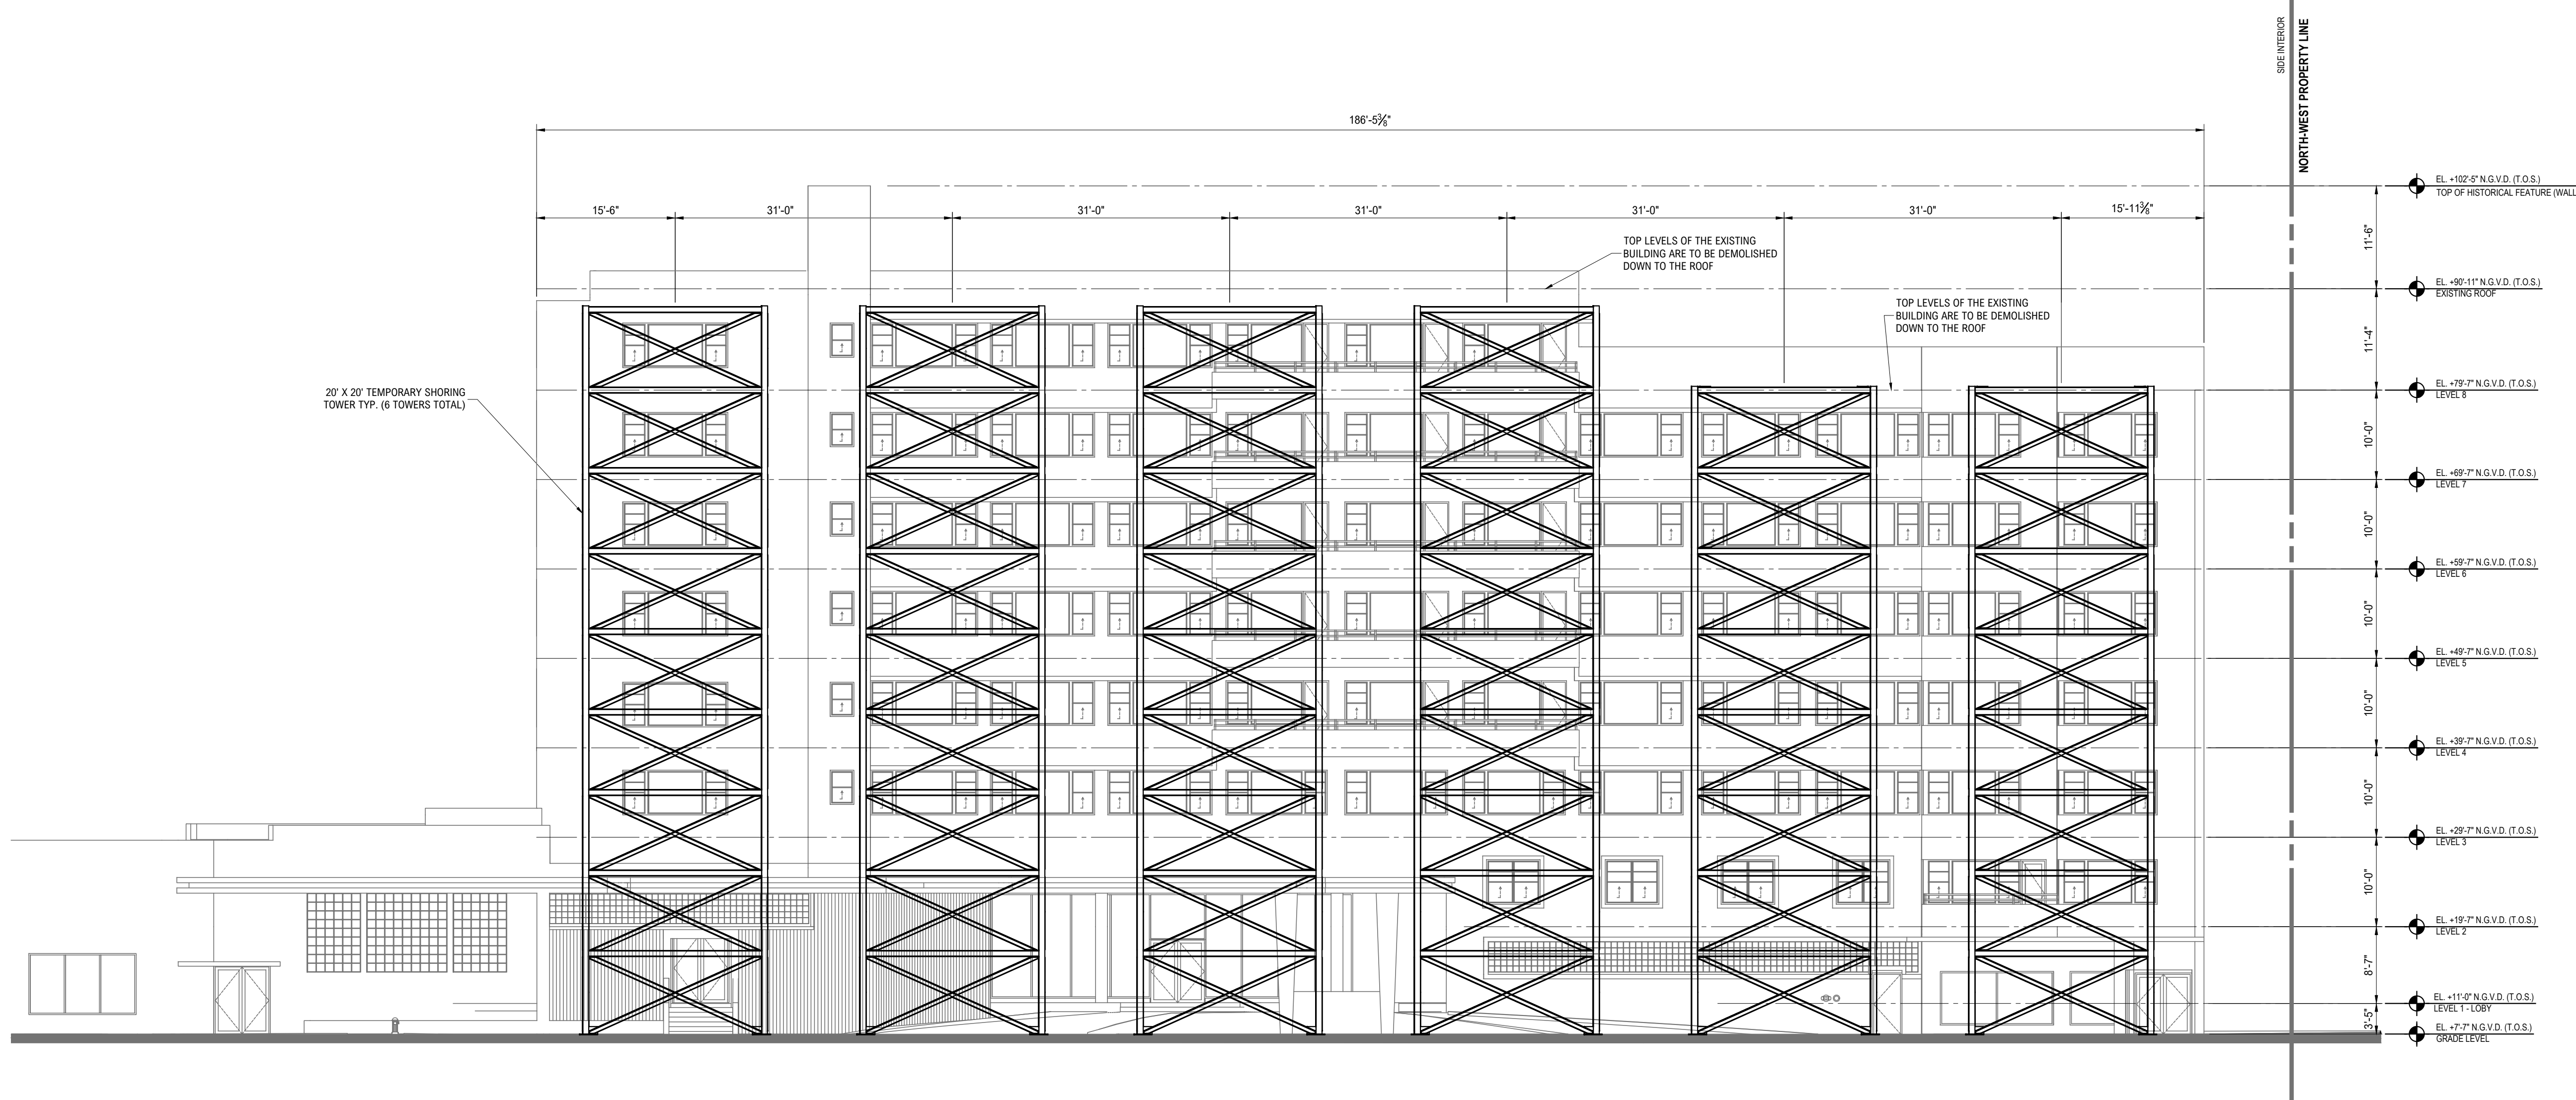

1 TEMPORARY SHORING TOWER NORTH ELEVATION VIEW
X-200 SCALE: 3/32" = 1'-0"


CONCEPT DRAWING
NOT FOR CONSTRUCTION
MARCH 11, 2025

		McLaren KCI A DIVISION OF KCI KCI Technologies Inc. - FL Co/A #4898 201 N. Magnolia Ave., Suite 101 Orlando, FL 32801 T: 407.354.5411 www.kci.com	
PROJECT		PROJECT NO. 00044394	
SHEET TITLE		SCALE AS NOTED	
BVLGARI HOTEL SHORING TOWERS 100 21ST STREET MIAMI BEACH, FL 33139		DATE 3/11/2025	
TEMPORARY SHORING TOWER ELEVATION VIEW		DRAWN BY LWB	
		CHECKED BY ACH	
		DRAWING NO.	
		X-200	
		2 OF 3 SHTS	
		NO. DATE REVISION BY	

FILE NAME: P:\00044\00044394_001\10_Dwgs\CADD\Temporary Shoring Tower Layout.dwg PLOT TIME: Tuesday, March 11, 2025 - 4:58 PM BY: Andrew C. Habel



20' X 20' TEMPORARY SHORING
TOWER TYP. (6 TOWERS TOTAL)

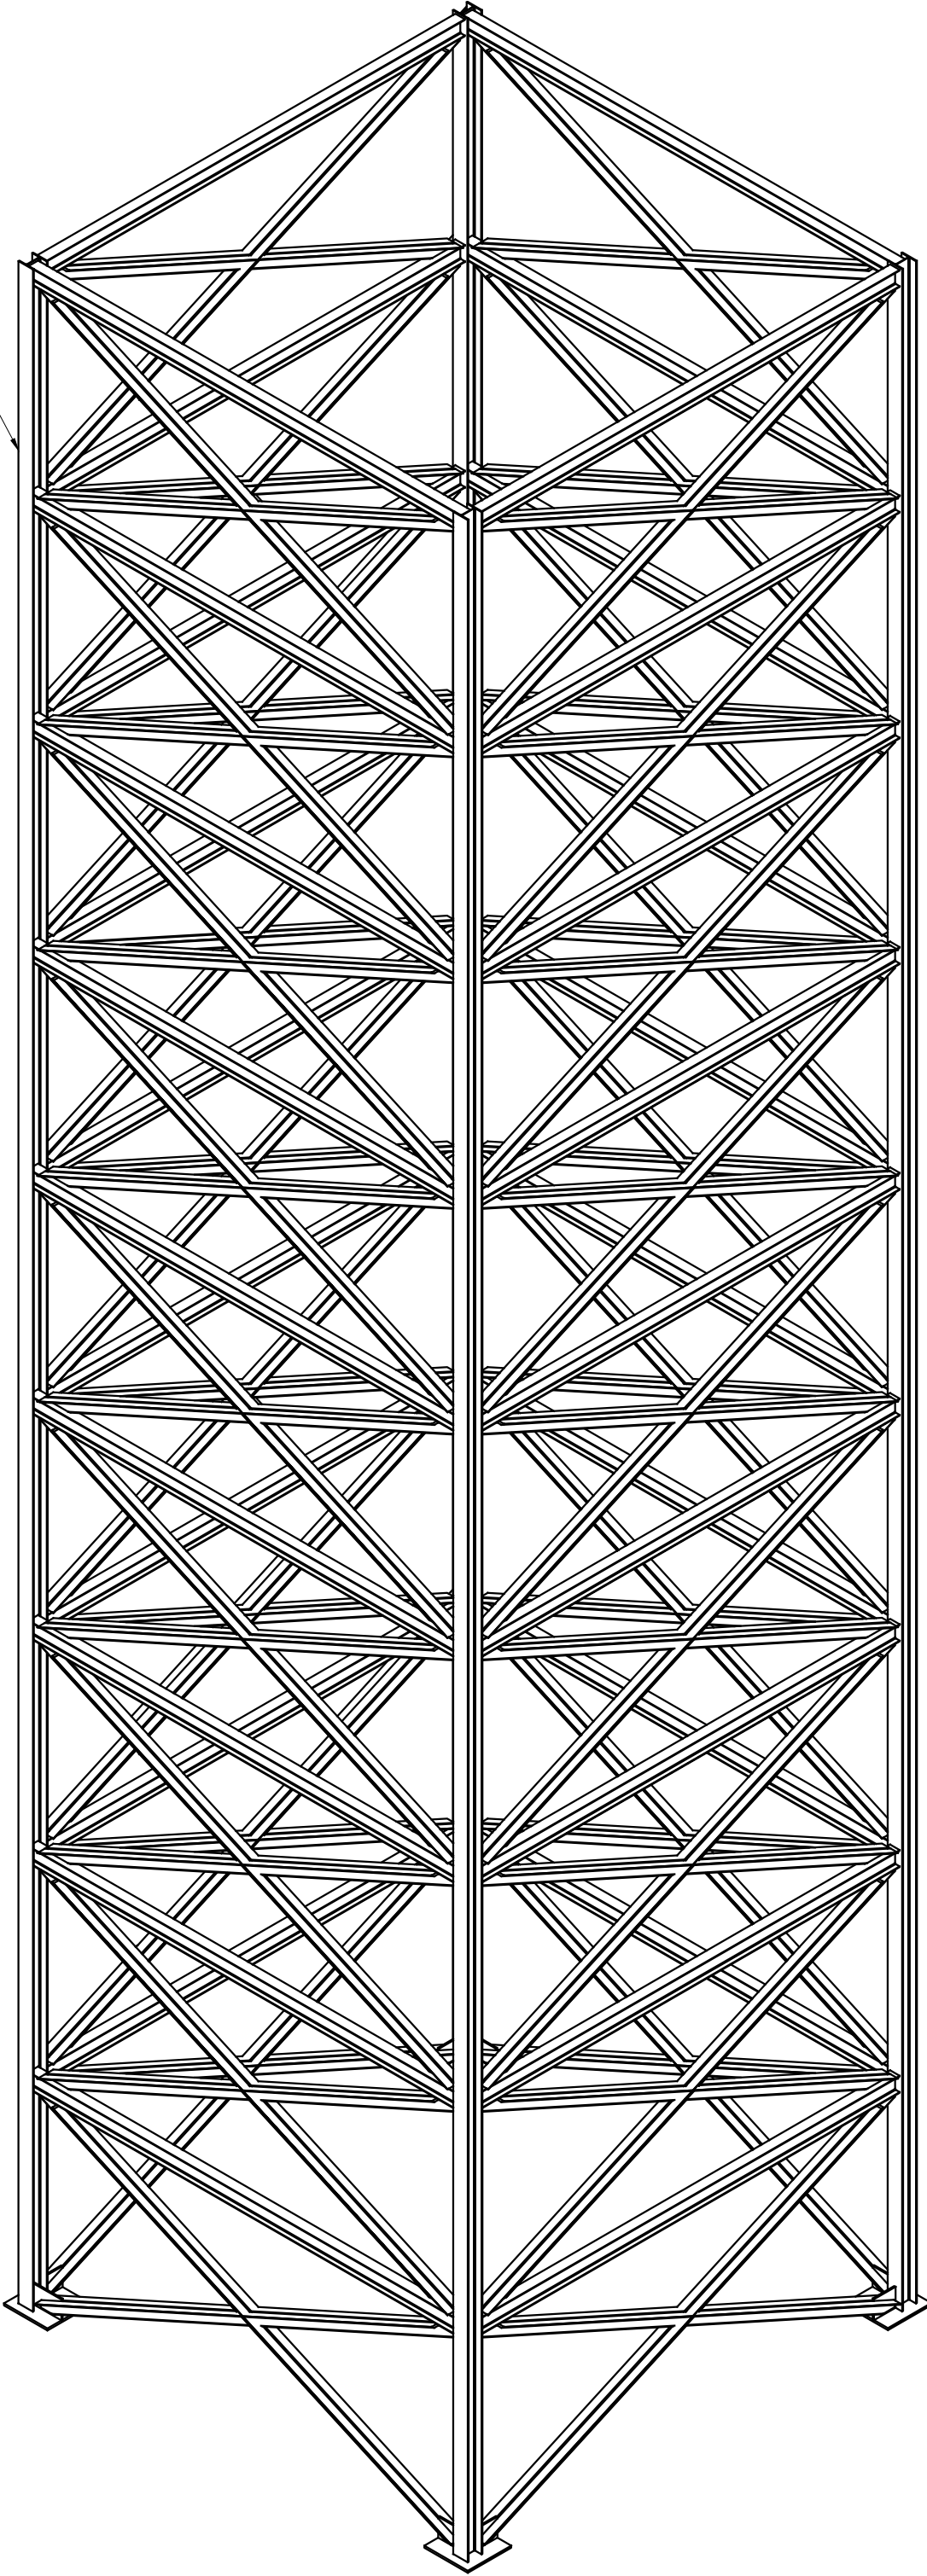

1
X-201

TYP. TEMPORARY SHORING TOWER ISOMETRIC VIEW

SCALE: 3/16" = 1'-0"

CONCEPT DRAWING
NOT FOR CONSTRUCTION
MARCH 11, 2025

		McLaren KCI A DIVISION OF KCI KCI Technologies Inc. - FL Co/A #4898 201 N. Magnolia Ave., Suite 101 Orlando, FL 32801 T: 407.354.5411 www.kci.com	
PROJECT			
BVLGARI HOTEL SHORING TOWERS 100 21ST STREET MIAMI BEACH, FL 33139			
SHEET TITLE			
TYP. TEMPORARY SHORING TOWER ISOMETRIC VIEW			
PROJECT NO.		00044394	
SCALE		AS NOTED	
DATE		3/11/2025	
DRAWN BY		LWB	
CHECKED BY		ACH	
DRAWING NO.		X-201	
3		OF 3	
		SHTS	
		BY	
		REVISION	
		DATE	
		NO.	