

Construction Notes  
See Details 1-10

- DOOR & WINDOW SCHEDULE**
- | NO. | SIZE        | TYPE | LOCATION | REMARKS     |
|-----|-------------|------|----------|-------------|
| 1   | 3'0" x 7'0" | SLIP | ENTRY    | GLASS PANEL |
| 2   | 2'0" x 6'0" | "    | "        | "           |
| 3   | 2'0" x 6'0" | "    | "        | "           |
- WINDOWS**
- | NO. | SIZE        | TYPE  | LOCATION | REMARKS |
|-----|-------------|-------|----------|---------|
| 1   | 1'0" x 5'0" | GLASS | ENTRY    | "       |
| 2   | 1'0" x 5'0" | "     | "        | "       |
| 3   | 1'0" x 5'0" | "     | "        | "       |
SECOND FLOOR PLAN  
Scale 1/8" = 1'-0"



11/12



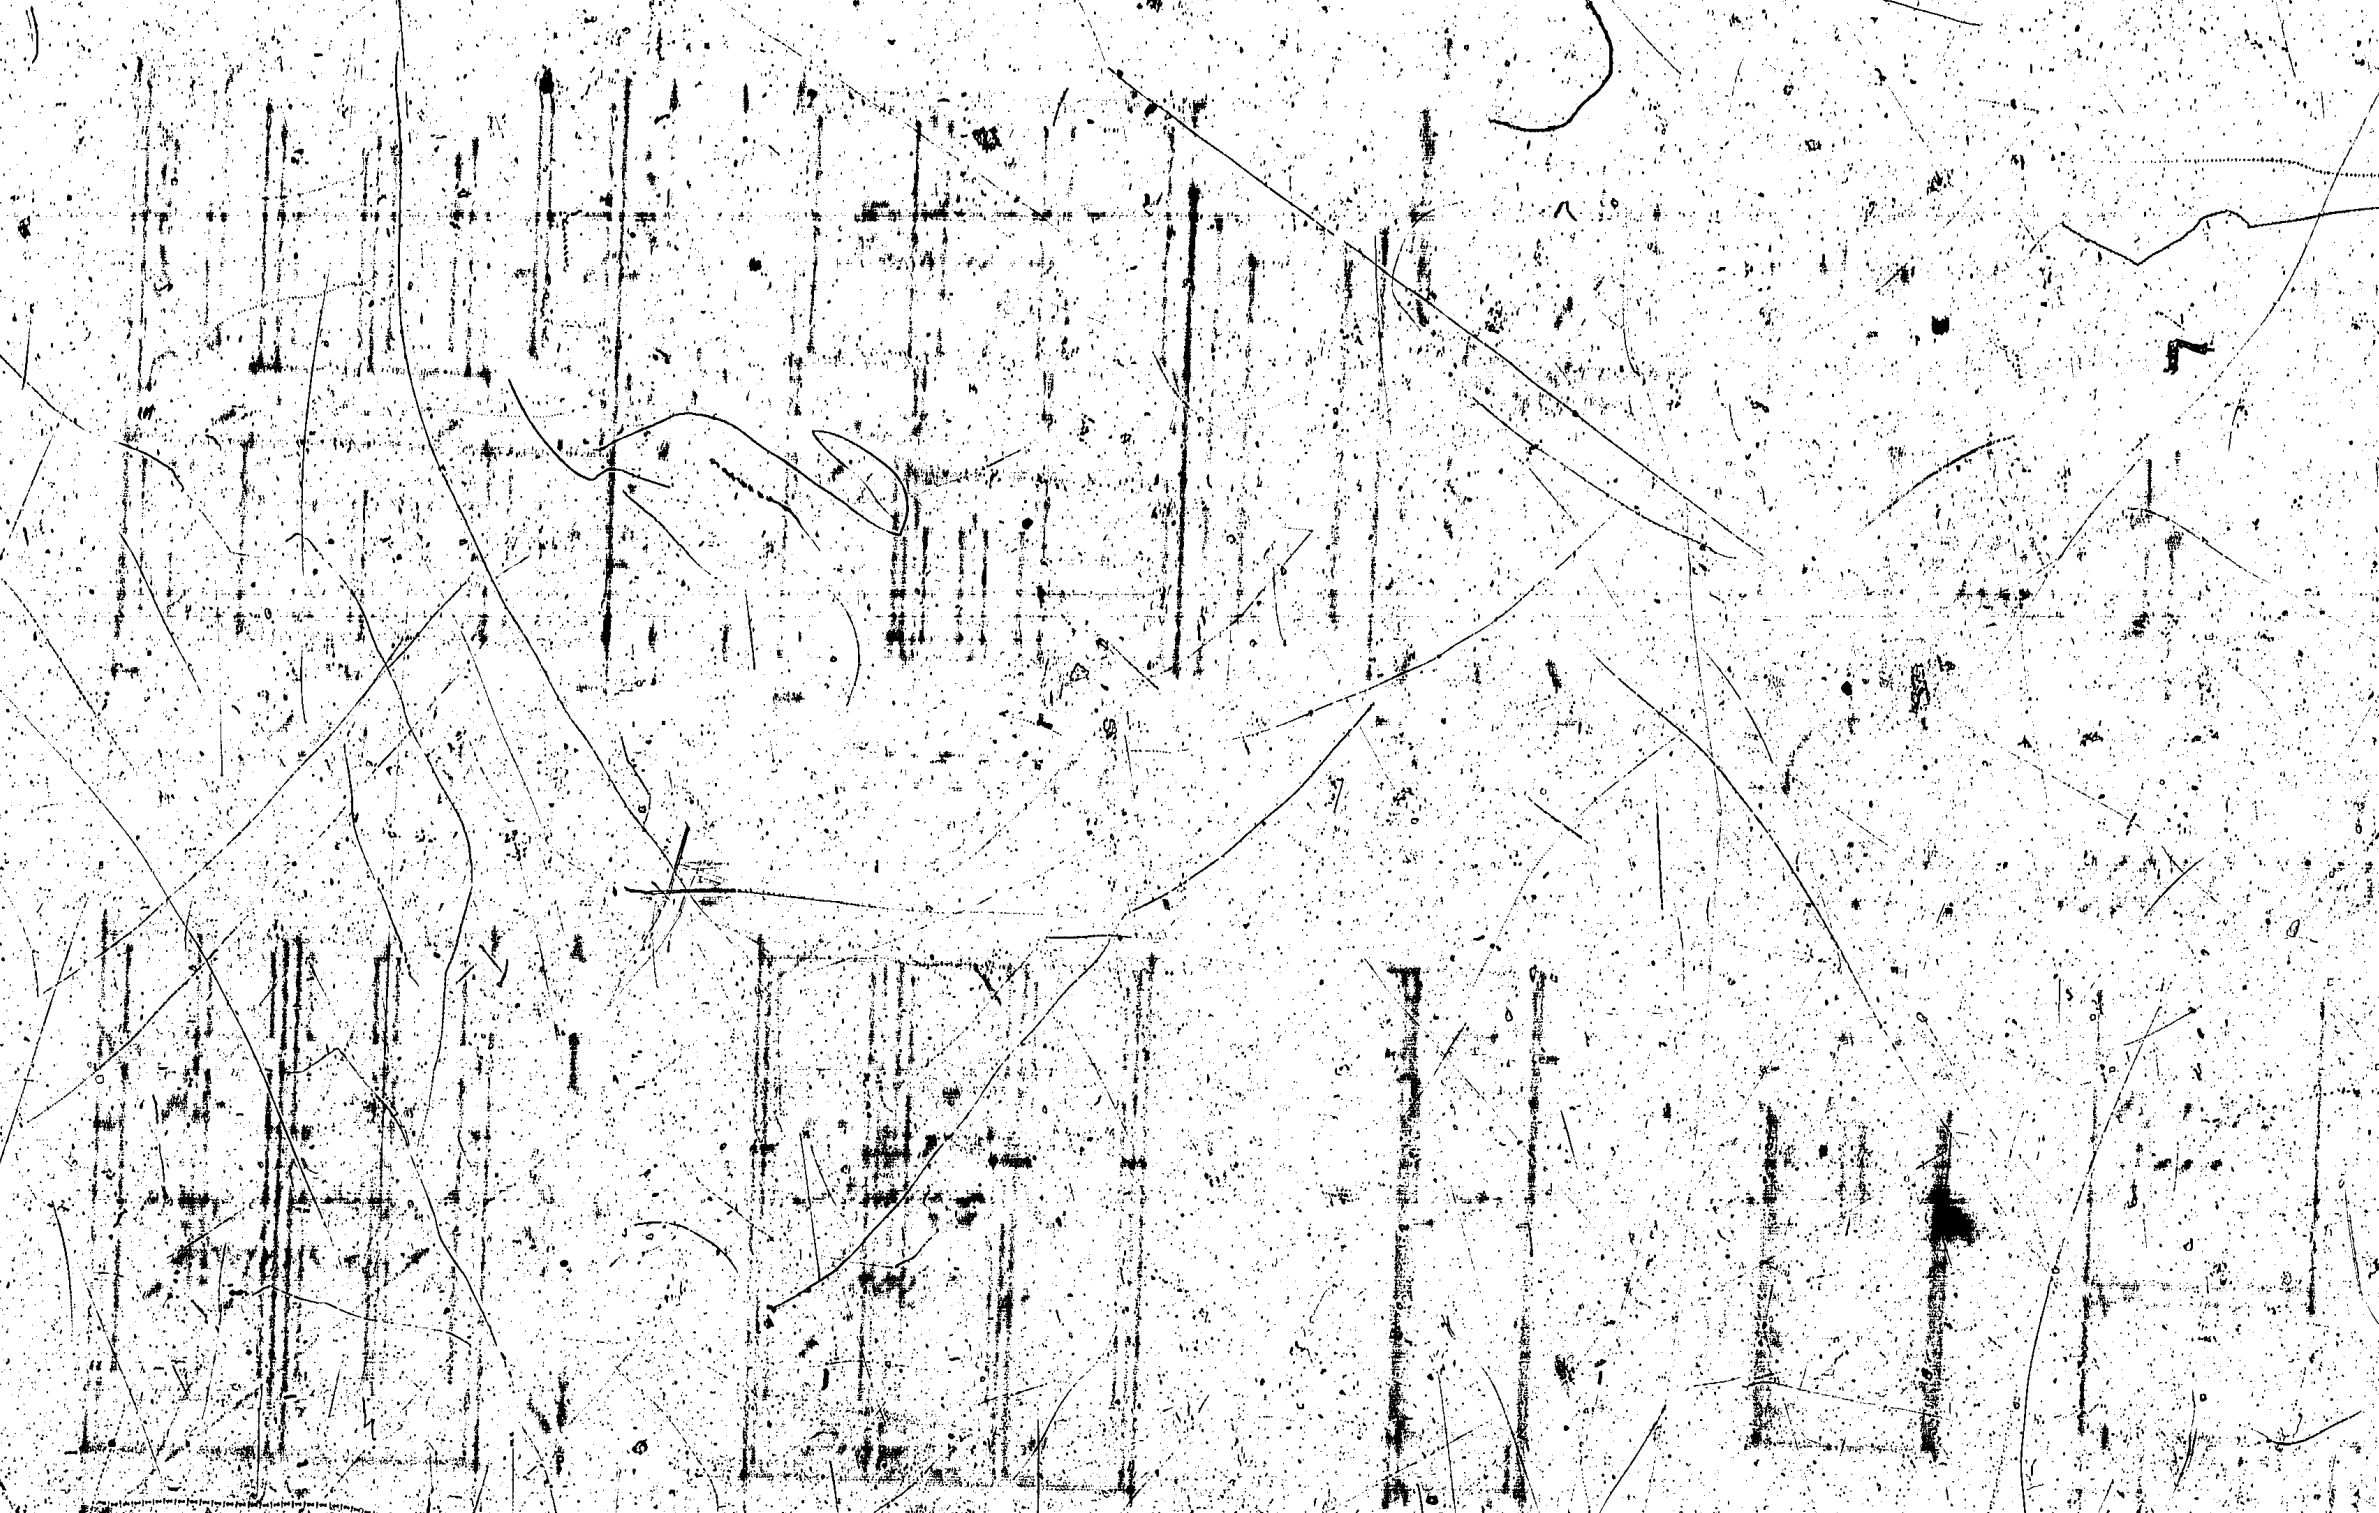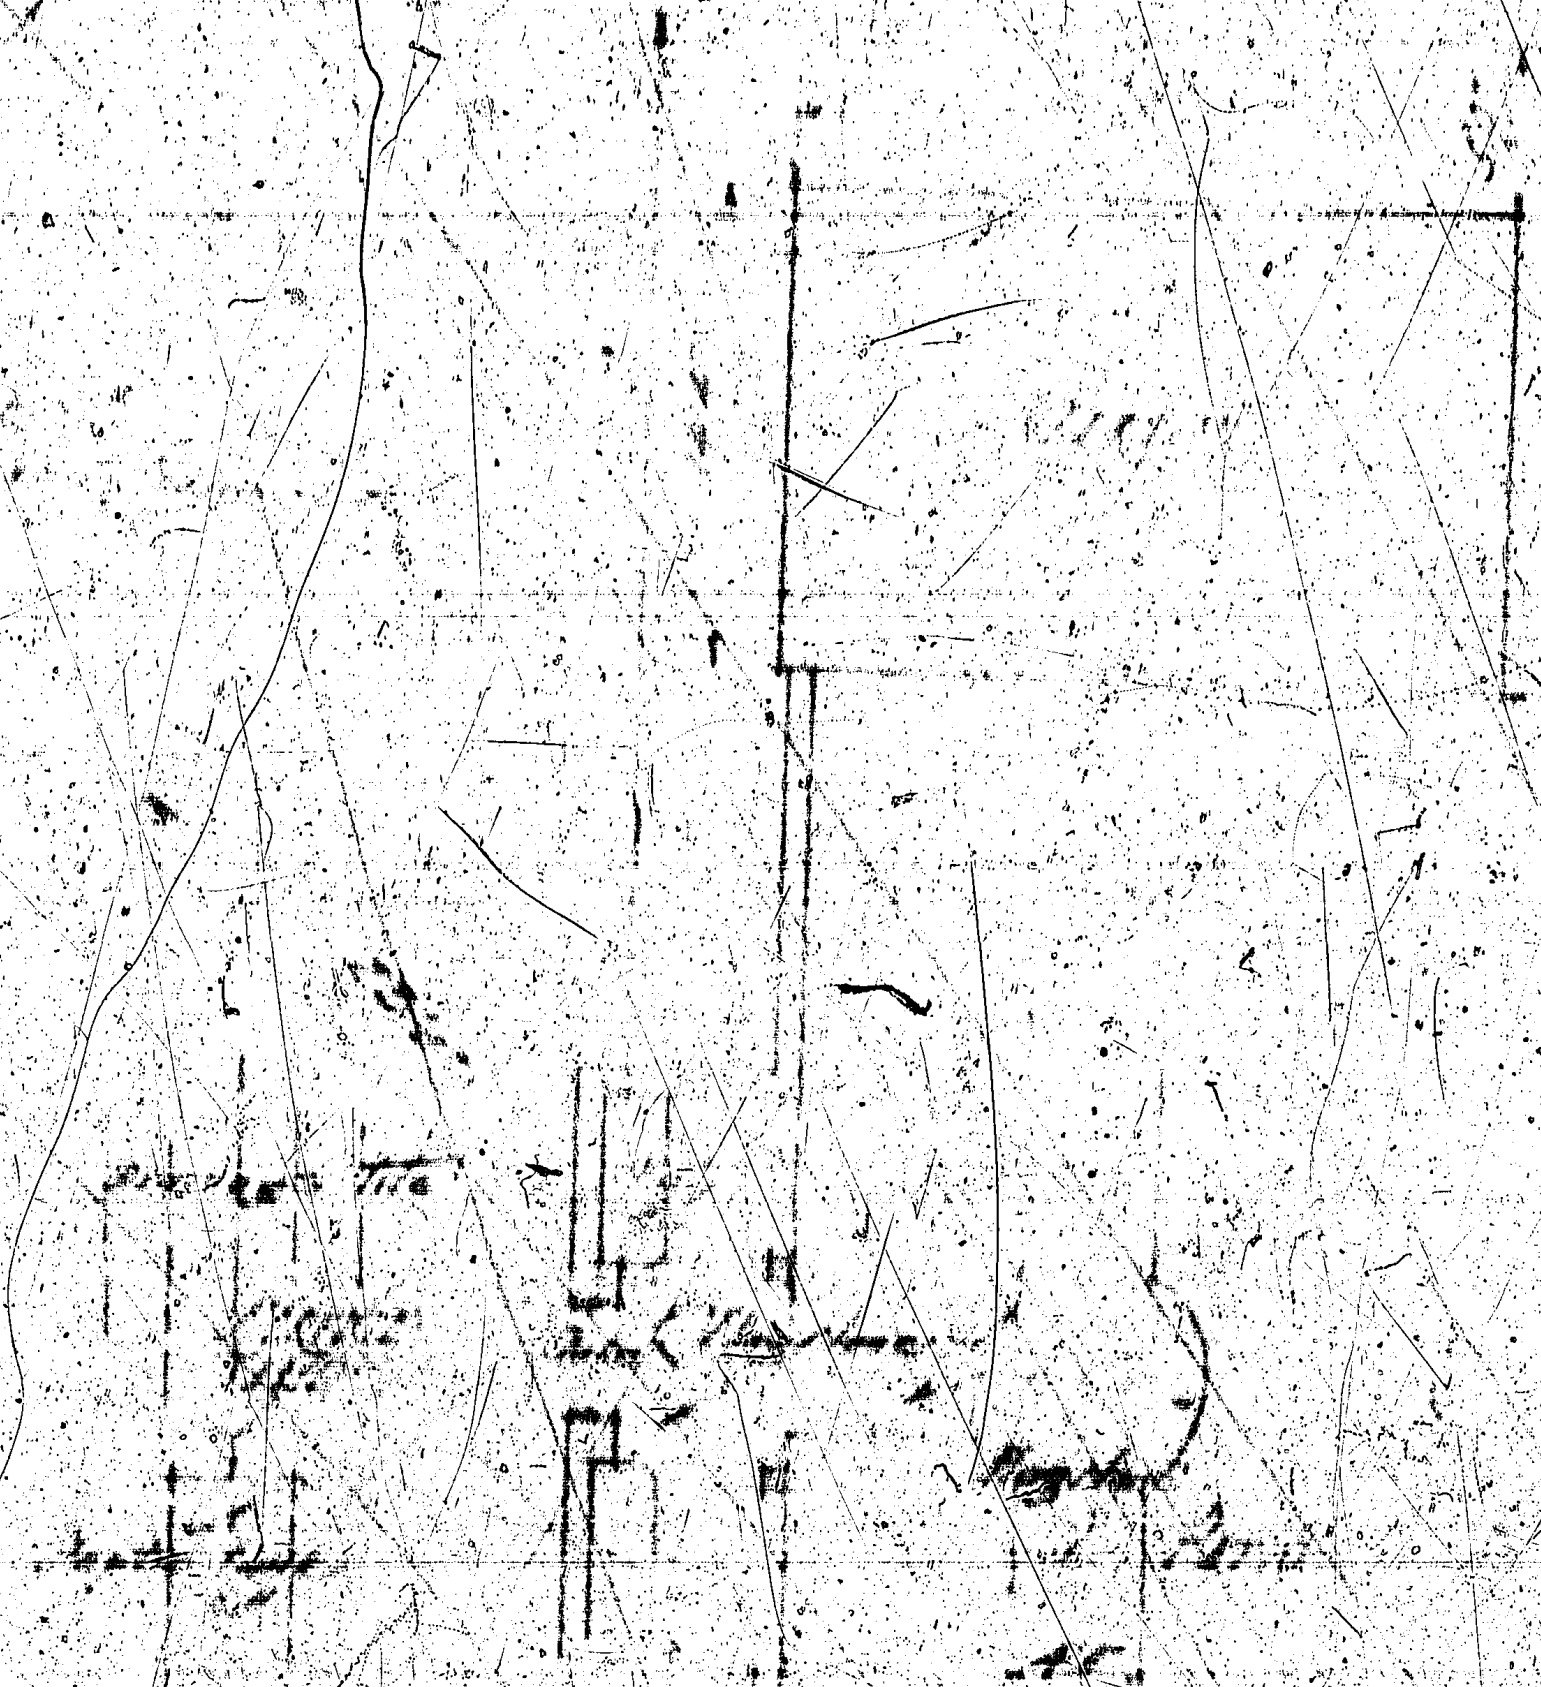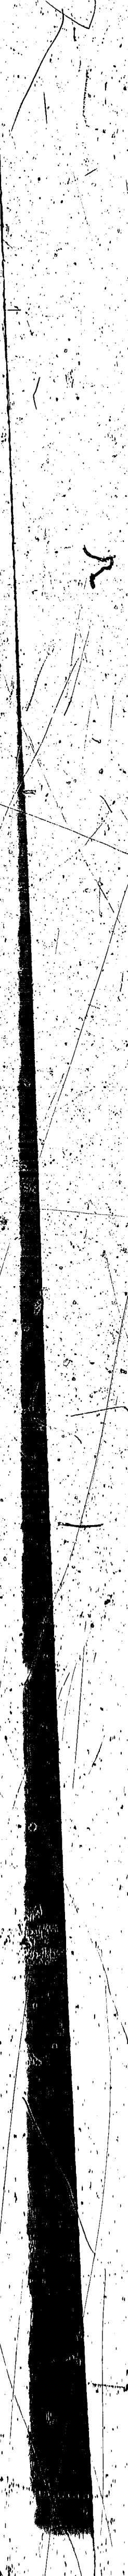


Handwritten text, possibly a title or description, located below the diagram.




Handwritten text, possibly a title or description, located below the diagram.




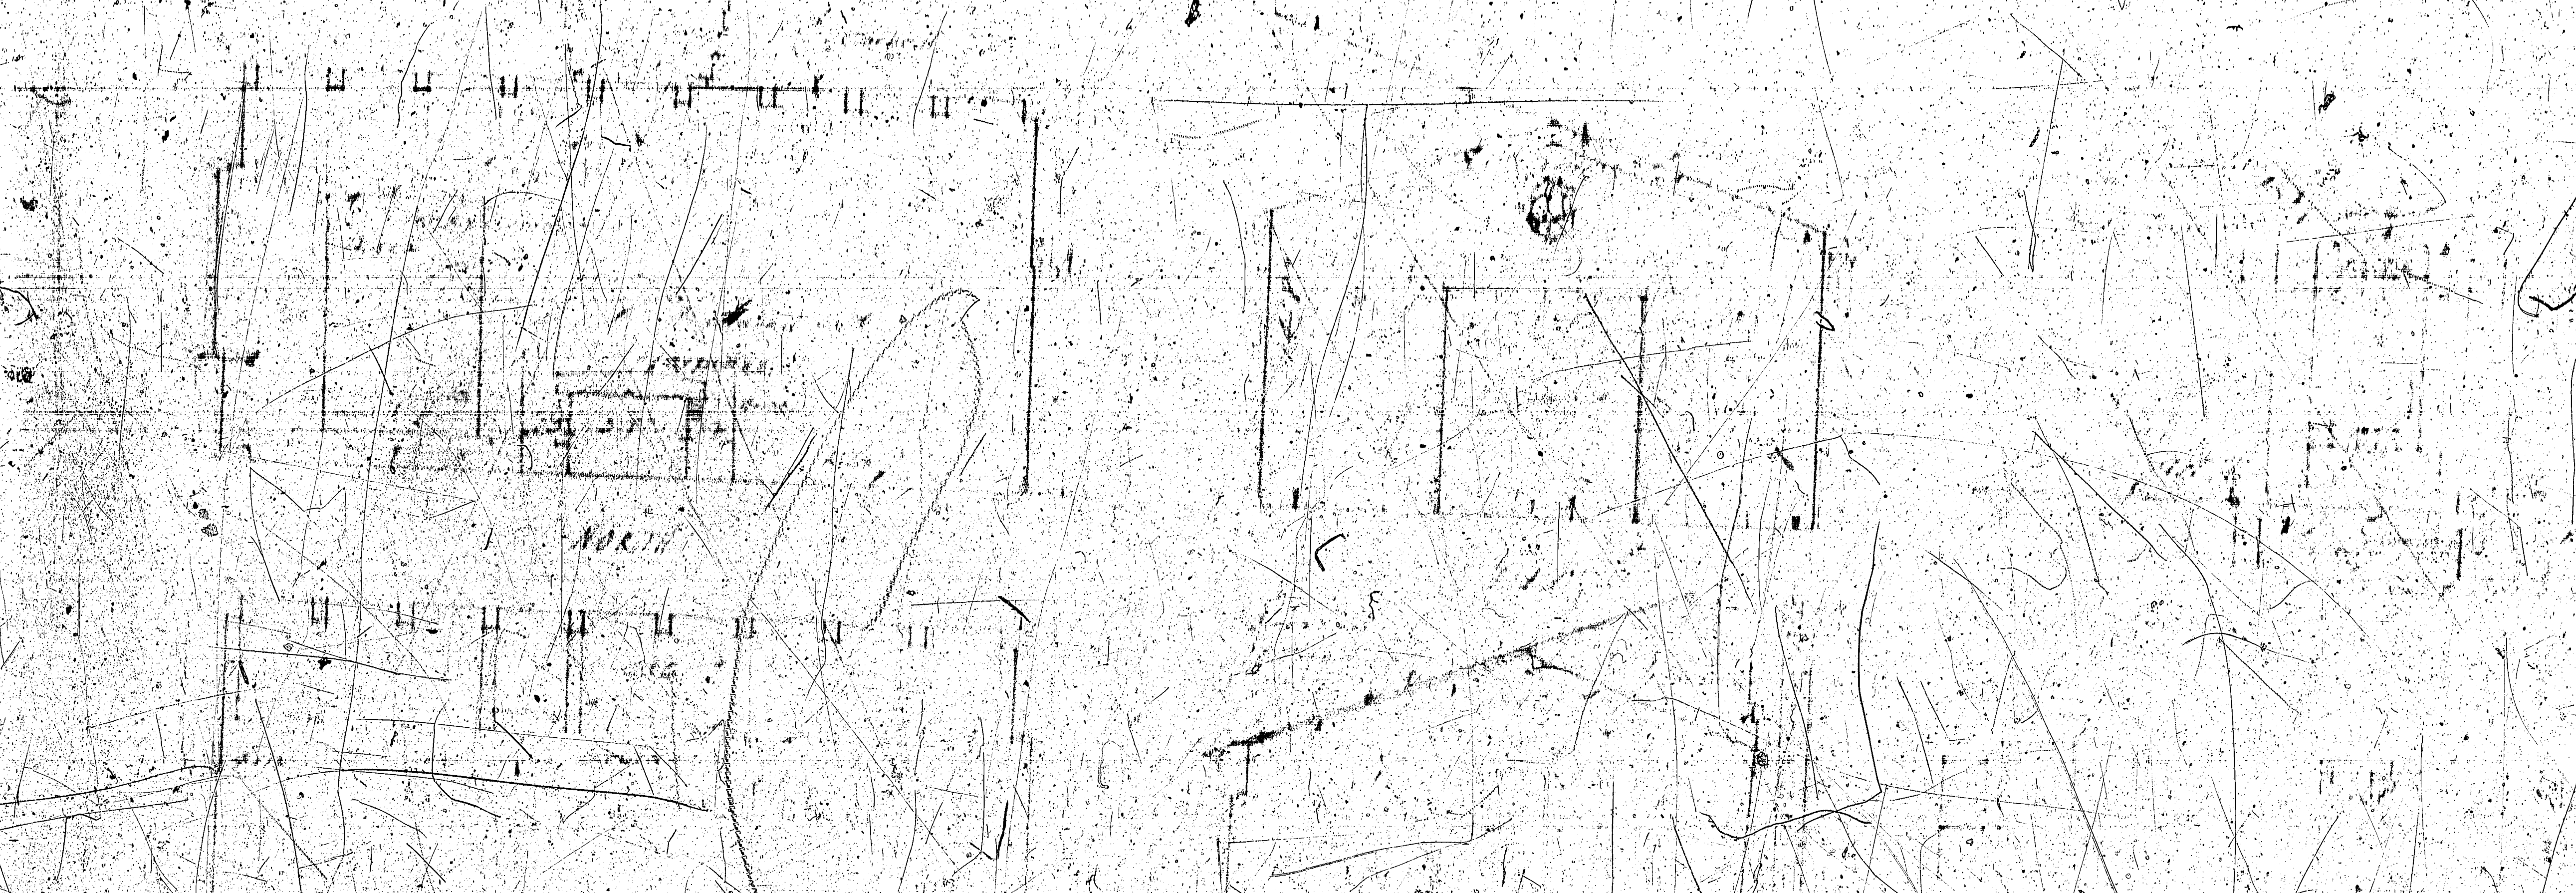




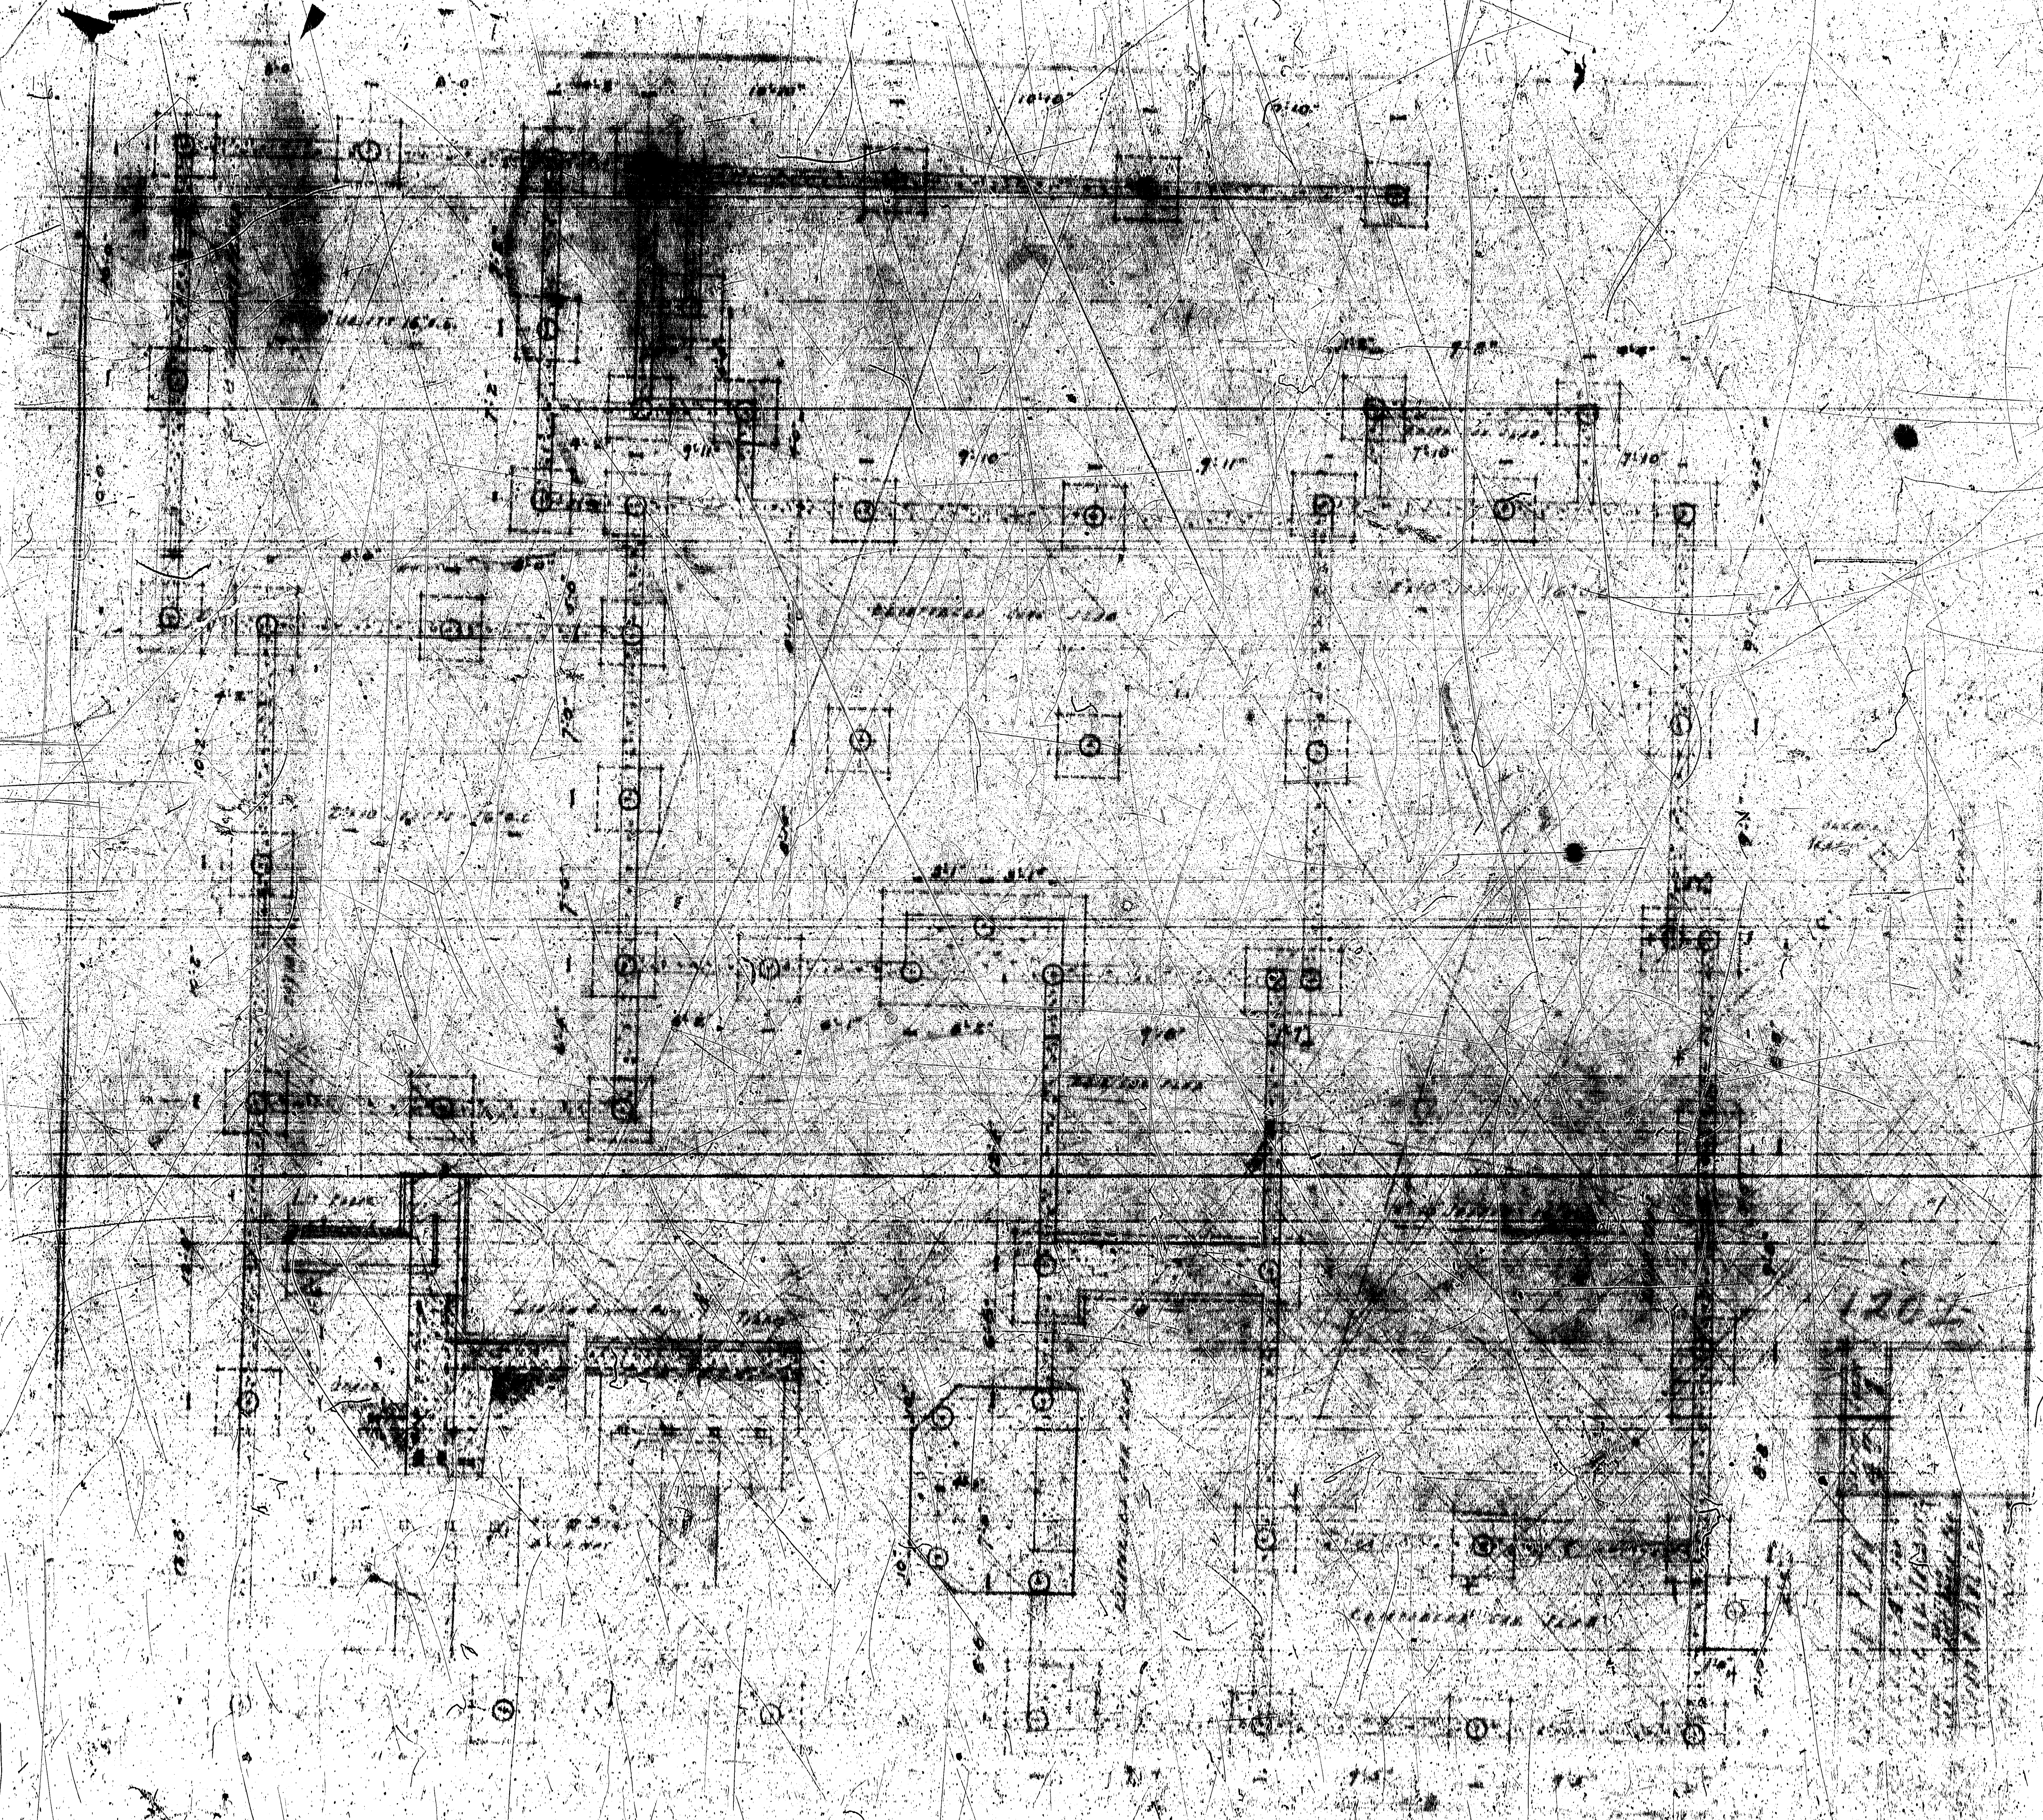



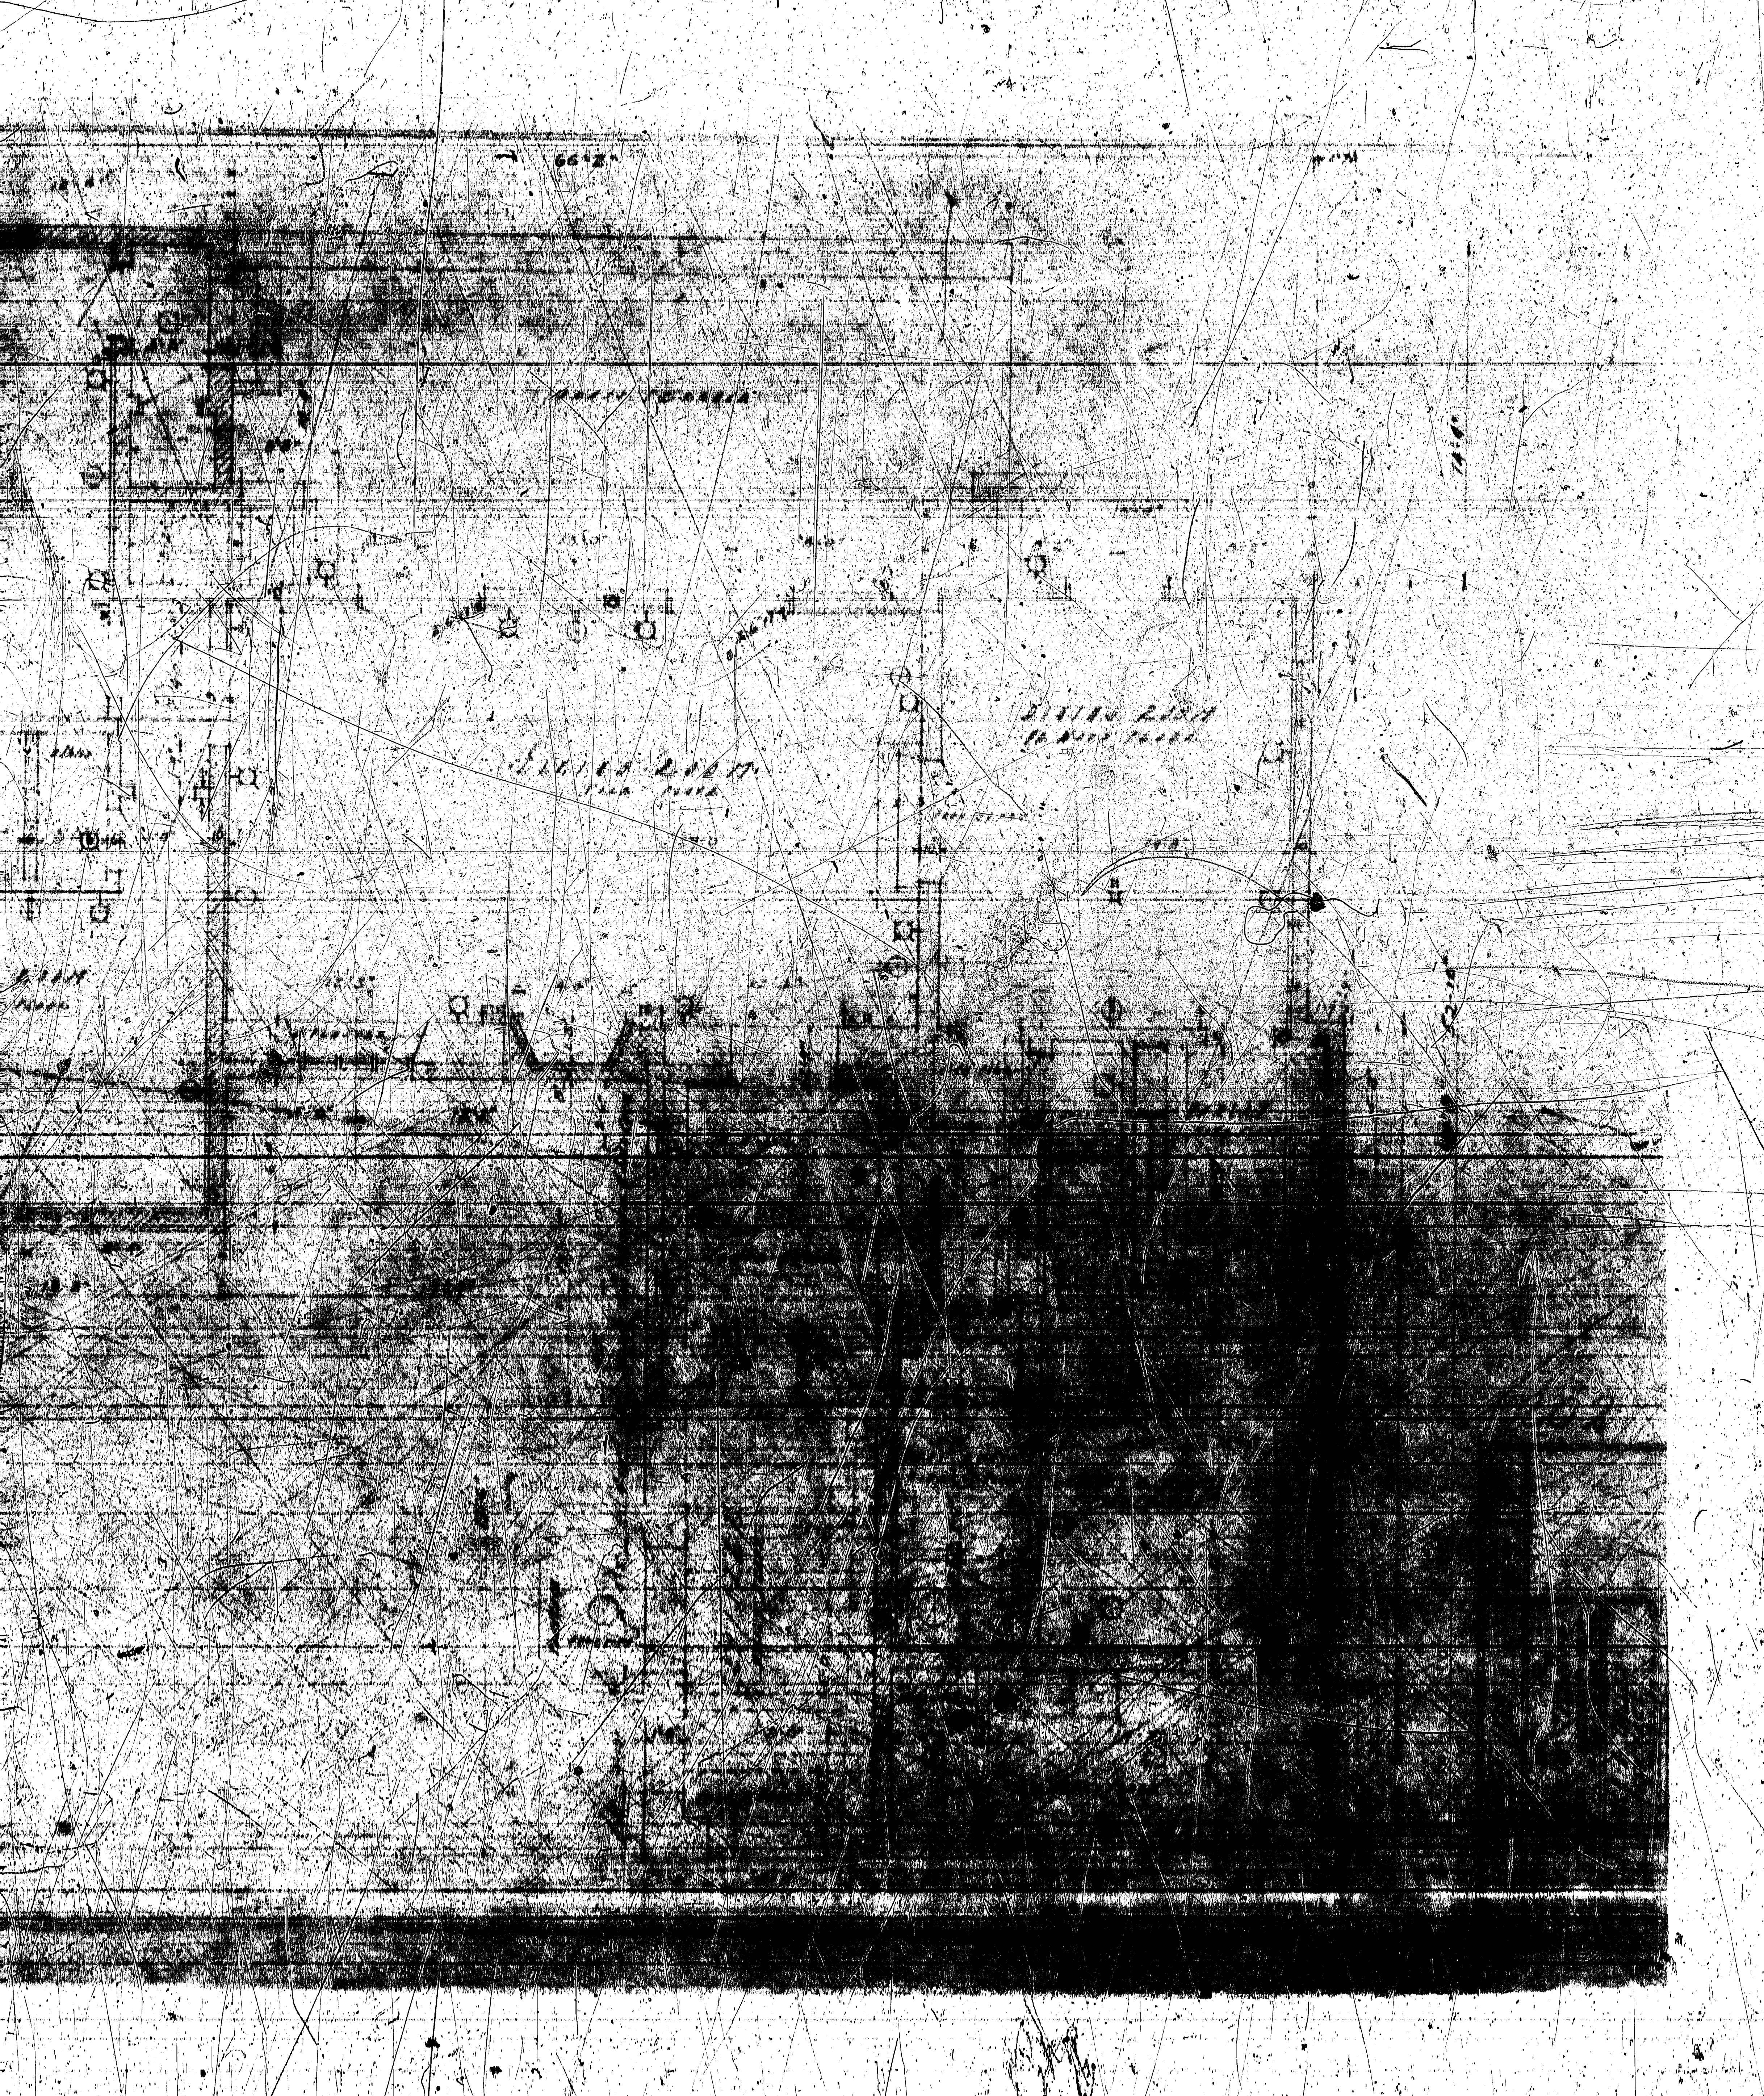



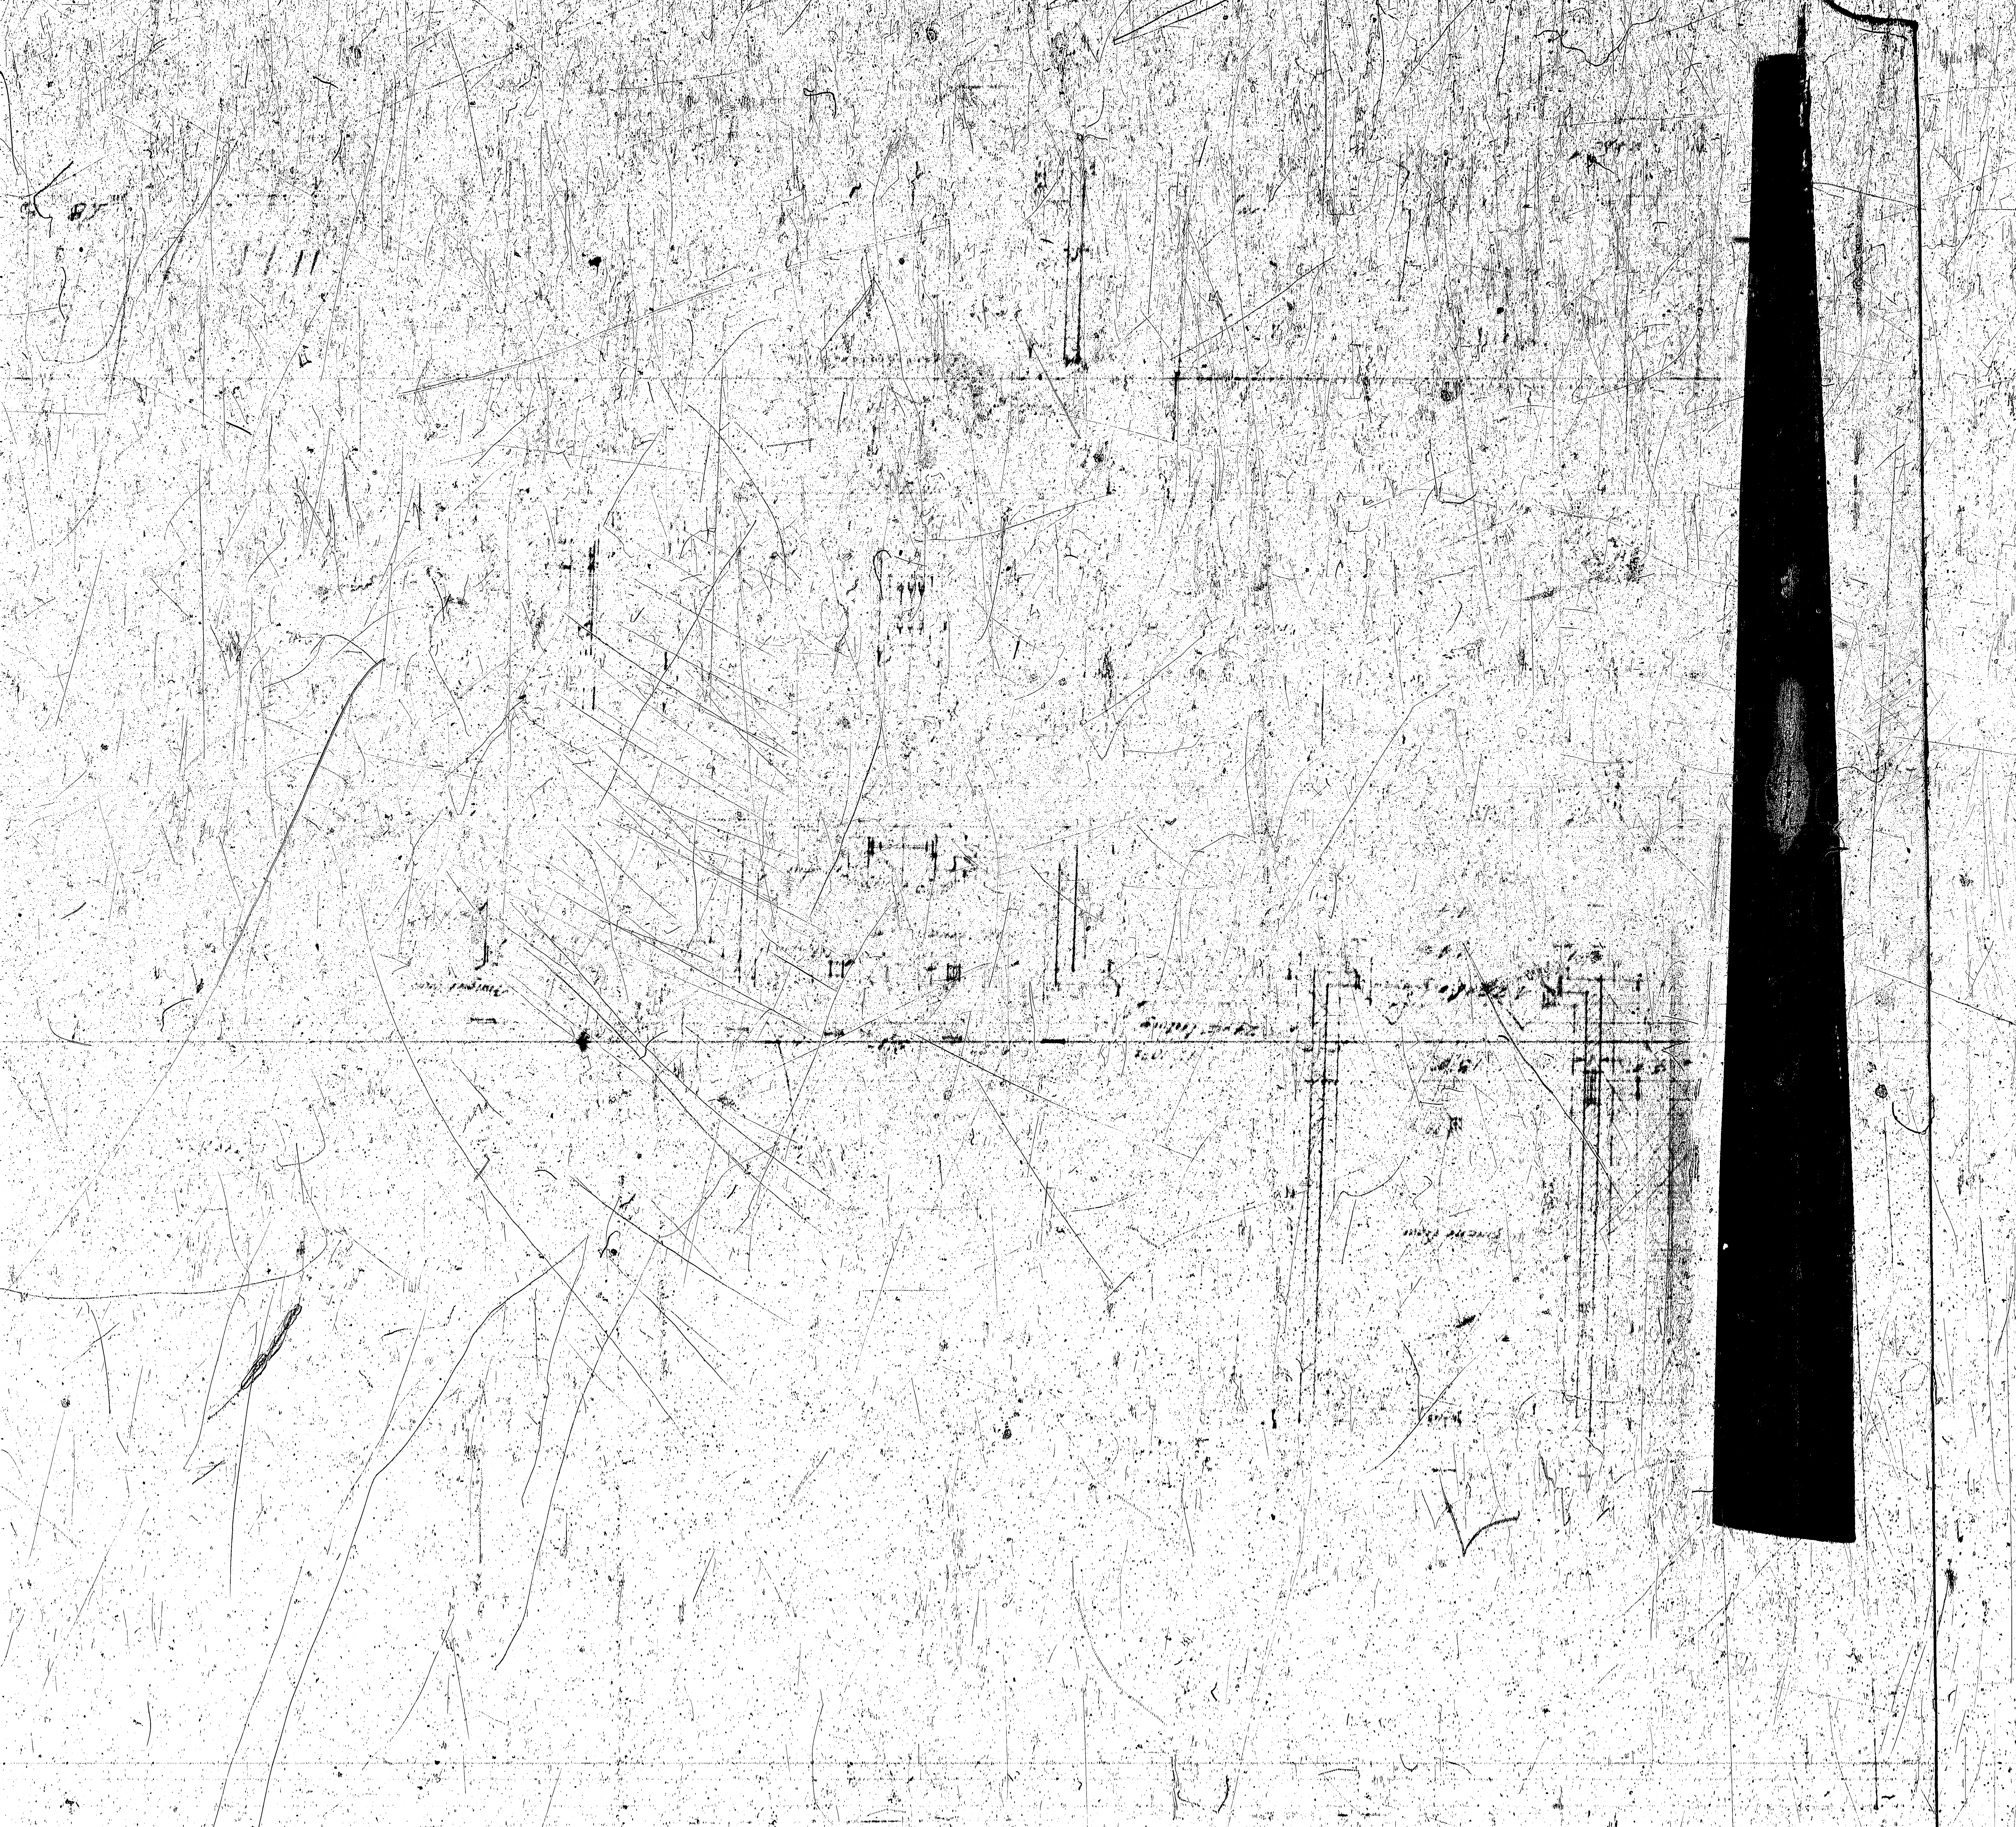
















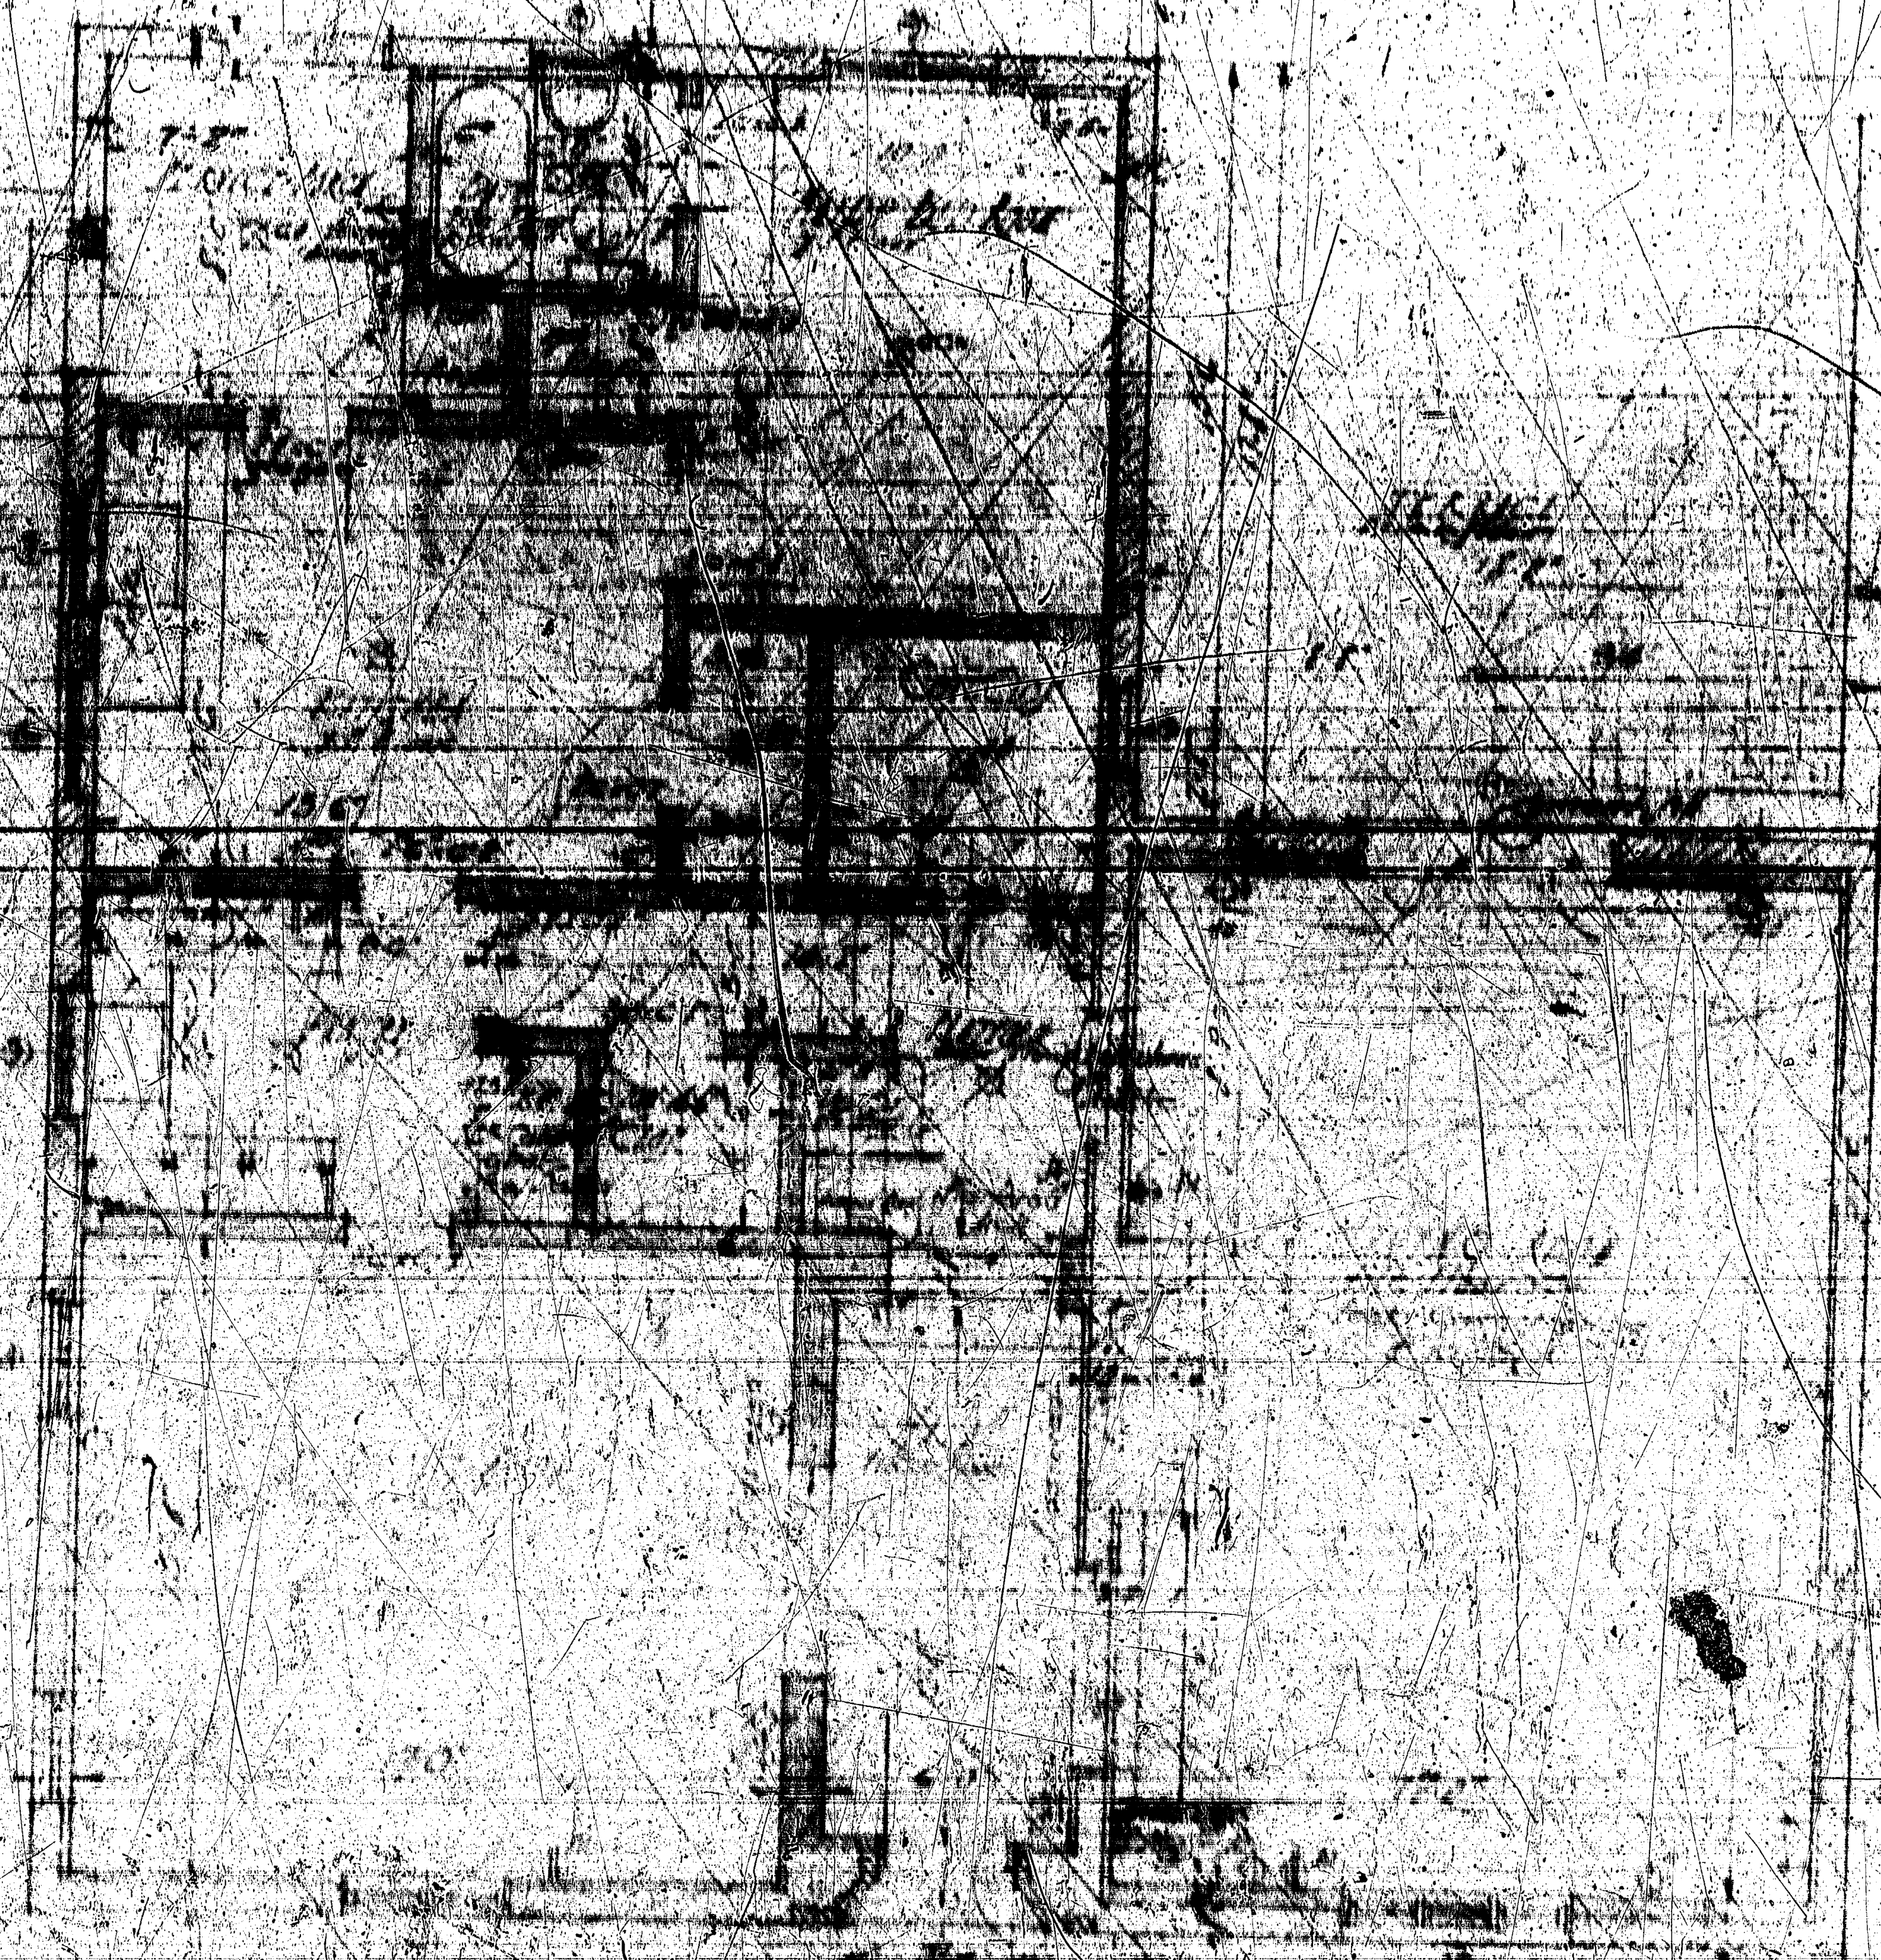

1000 1000 1000  
1000 1000 1000

1000 1000 1000  
1000 1000 1000



