




ATTACHMENT A

EVERGLADES CONCOURSE
053-1109 71st STREET, MIAMI BEACH, FLORIDA

SKLARArchitecture™
WWW.SKARCHITECT.COM

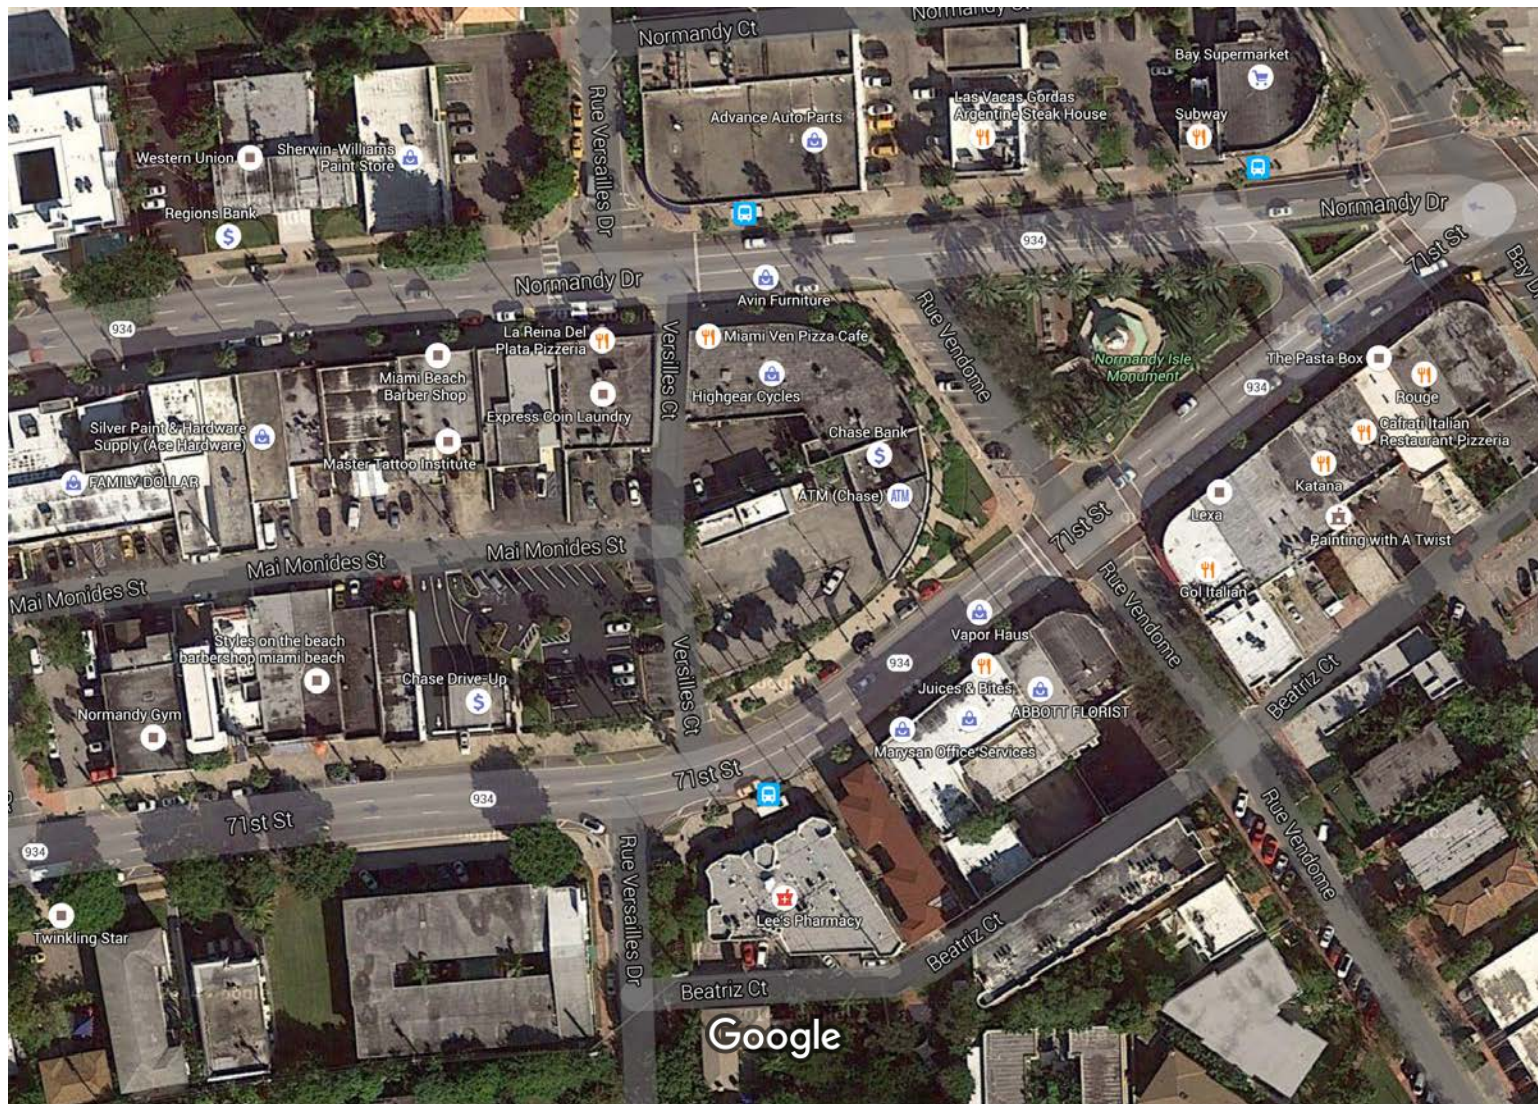


Imagery ©2016 DigitalGlobe, Sanborn, U.S. Geological Survey, Map data ©2016 Google



100 ft

Google Maps

LOT 51

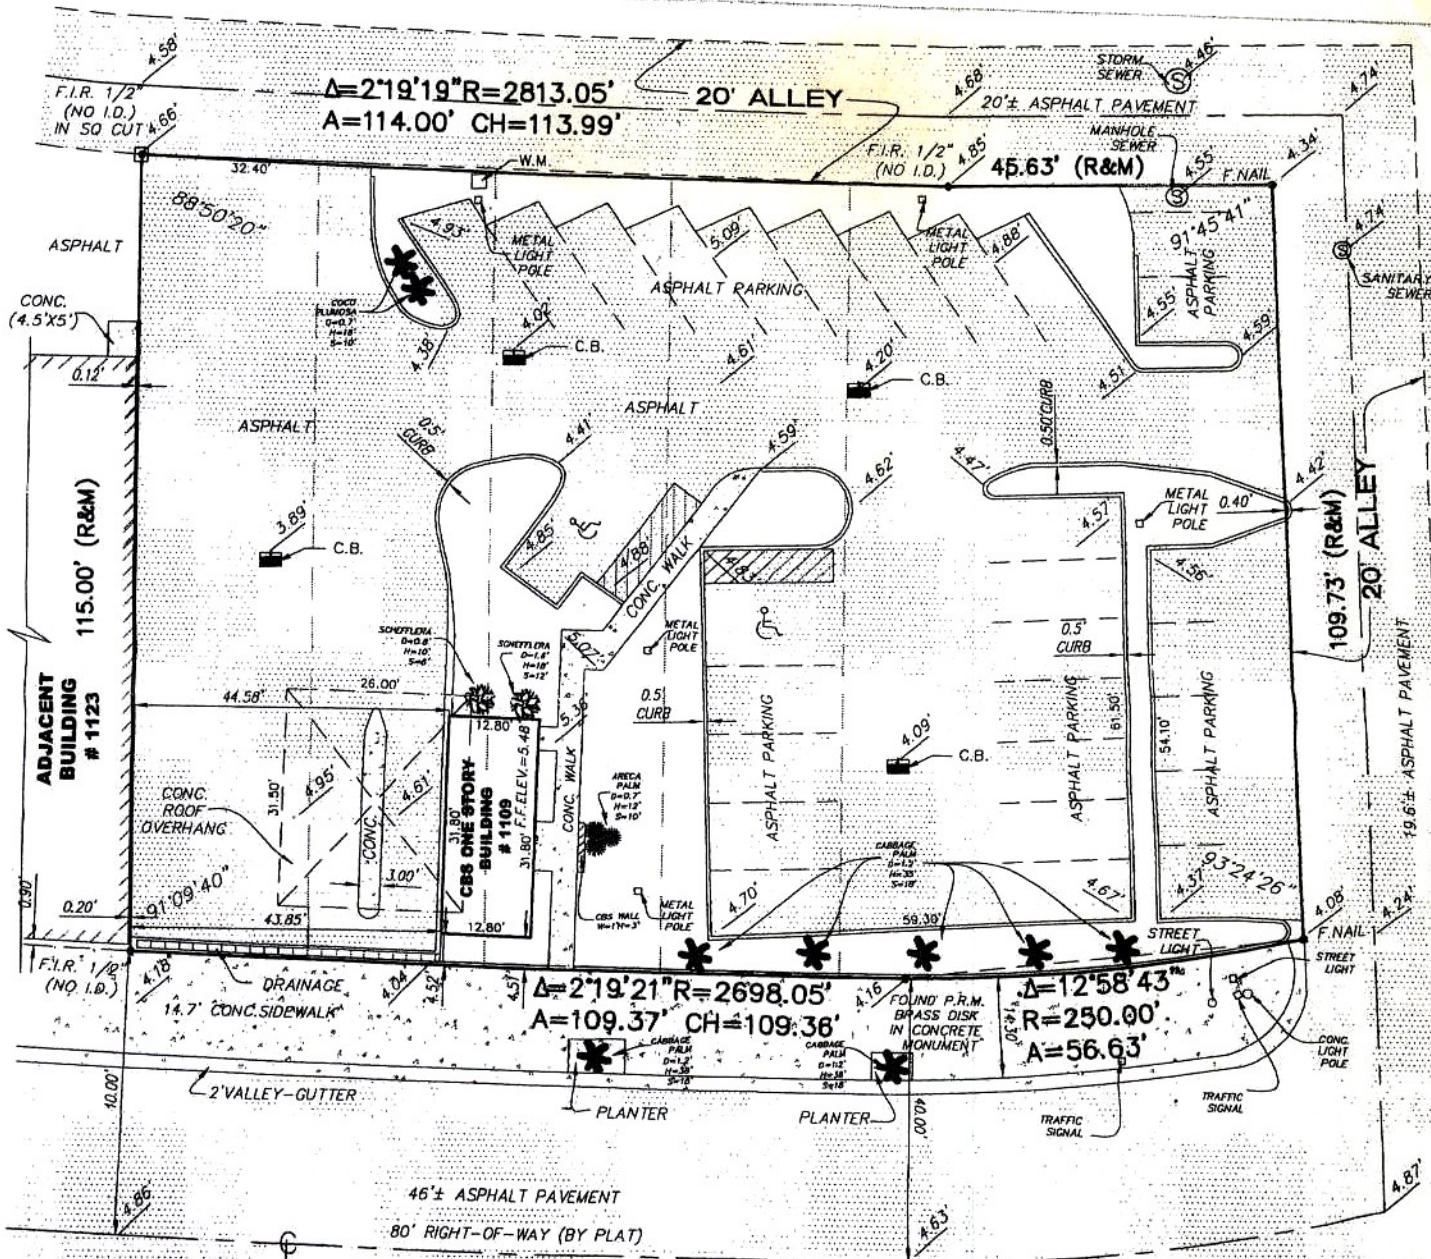

71st STREET

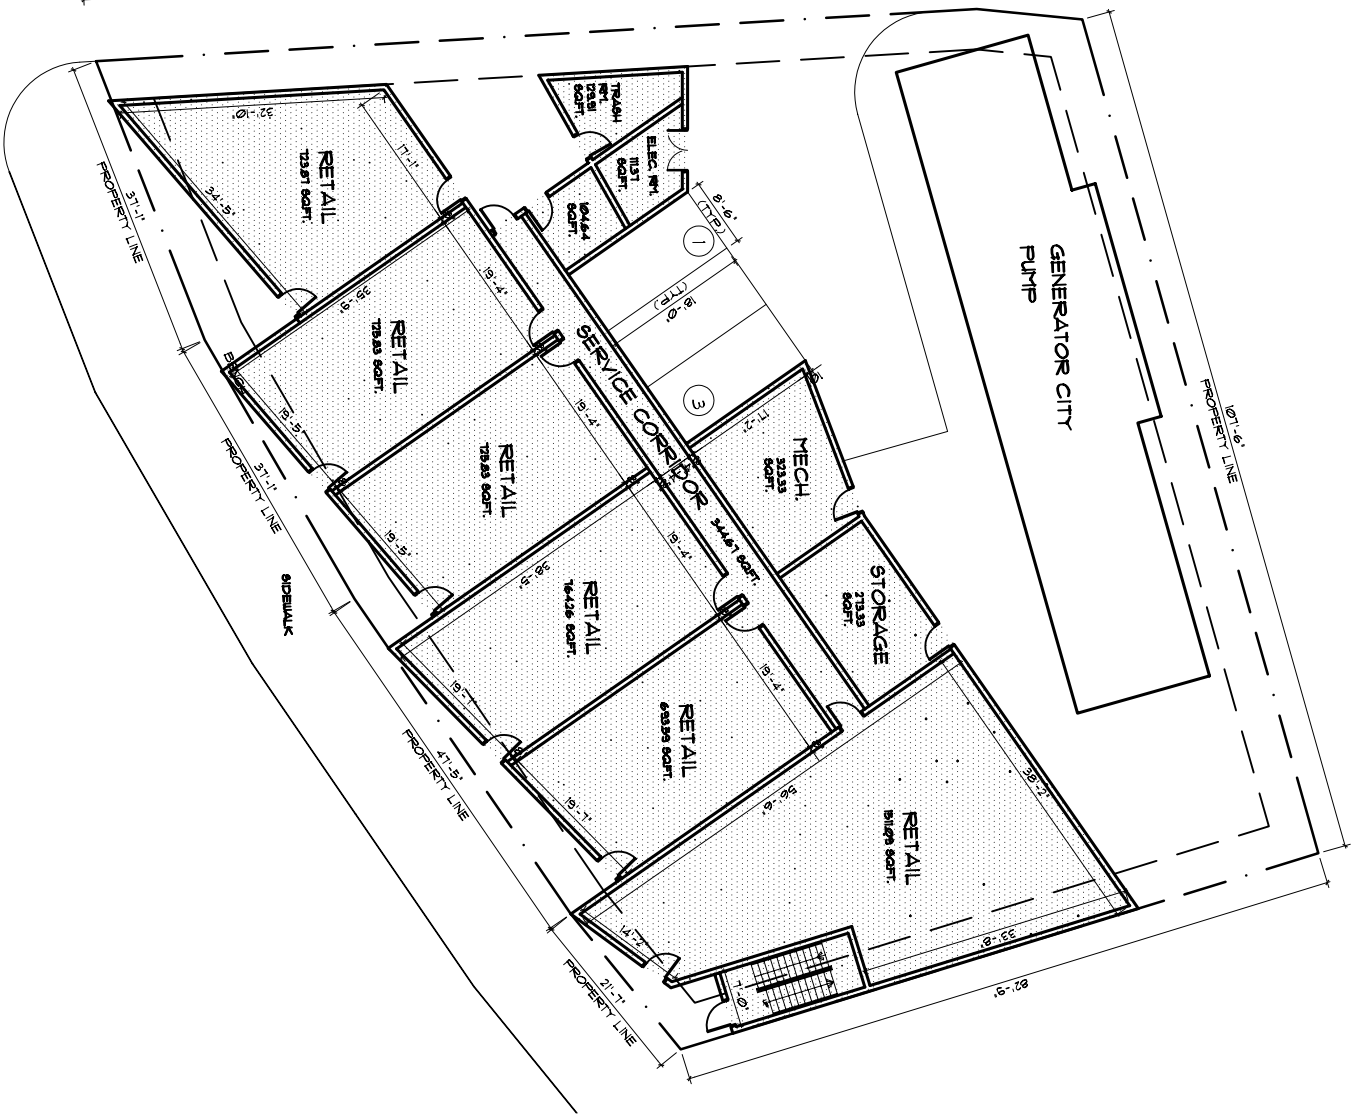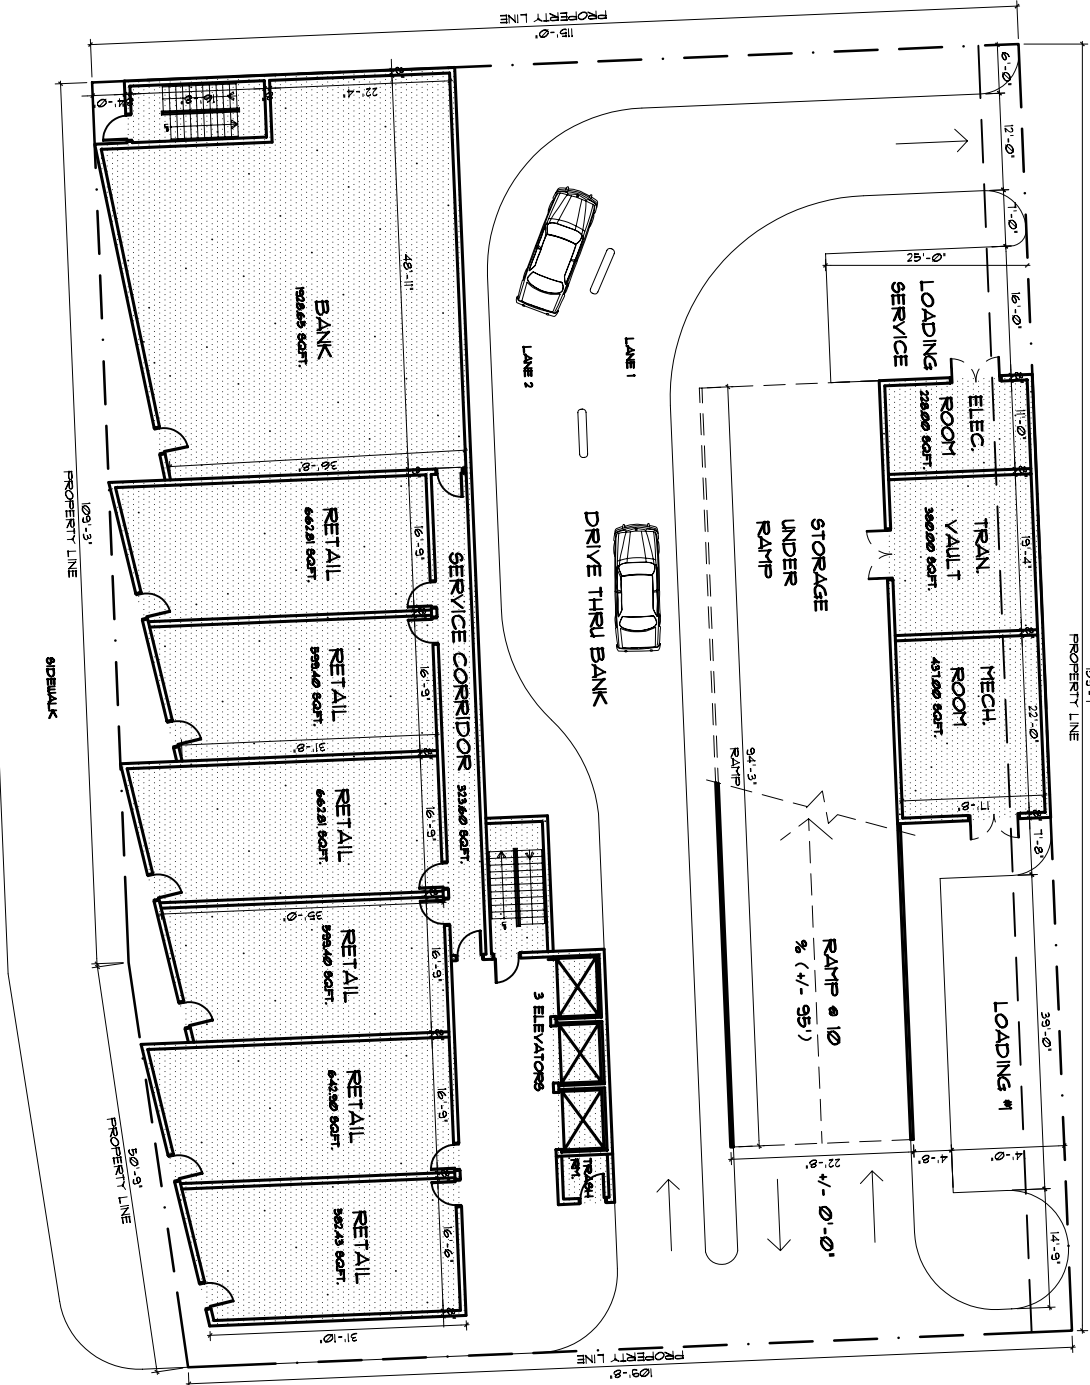

FAR SUMMARY	
1st FLOOR	14,071.78 SF
2nd FLOOR	32,004.32 SF
3rd FLOOR	32,004.32 SF
4th FLOOR	32,004.32 SF
5th FLOOR	19,285.36 SF
TOTAL	129,370.10 SF

RETAIL - 11,102 SQFT.	
PARKING CALCULATION	
1st FLOOR	3
2nd FLOOR	58
3rd FLOOR	63
4th FLOOR	66
TOTAL	136

- ☐ REVIEW SET
- ☒ PRELIMINARY
- ☐ DEC SUBMITTAL
- ☐ DESIGN REVIEW BOARD
- ☐ PERMIT SET
- ☐ BID SET
- ☐ CONSTRUCTION SET
- DATE: 02/16/06

PARKING GARAGE AND APARTMENT
EVERGLADES CONCOURSE

South Everglades Concourse
Miami Beach, Florida

DRAWN BY: A.R.
CHECKED BY: ARI/SKLAR

PROPOSED
FLOOR PLANS


A-1

DATE: 02/16/06

SKLAR Architecture
Design Associates
2310 HOLLWOOD BLVD.
HOLLWOOD, FL 33020
www.sklararchitect.com
TEL - (954) 929-4592
FAX - (954) 929-6752
AA 0007243
IB 00002824
NCARB CERTIFIED

SEA
LORNE J. ARNOLD

02/16/06

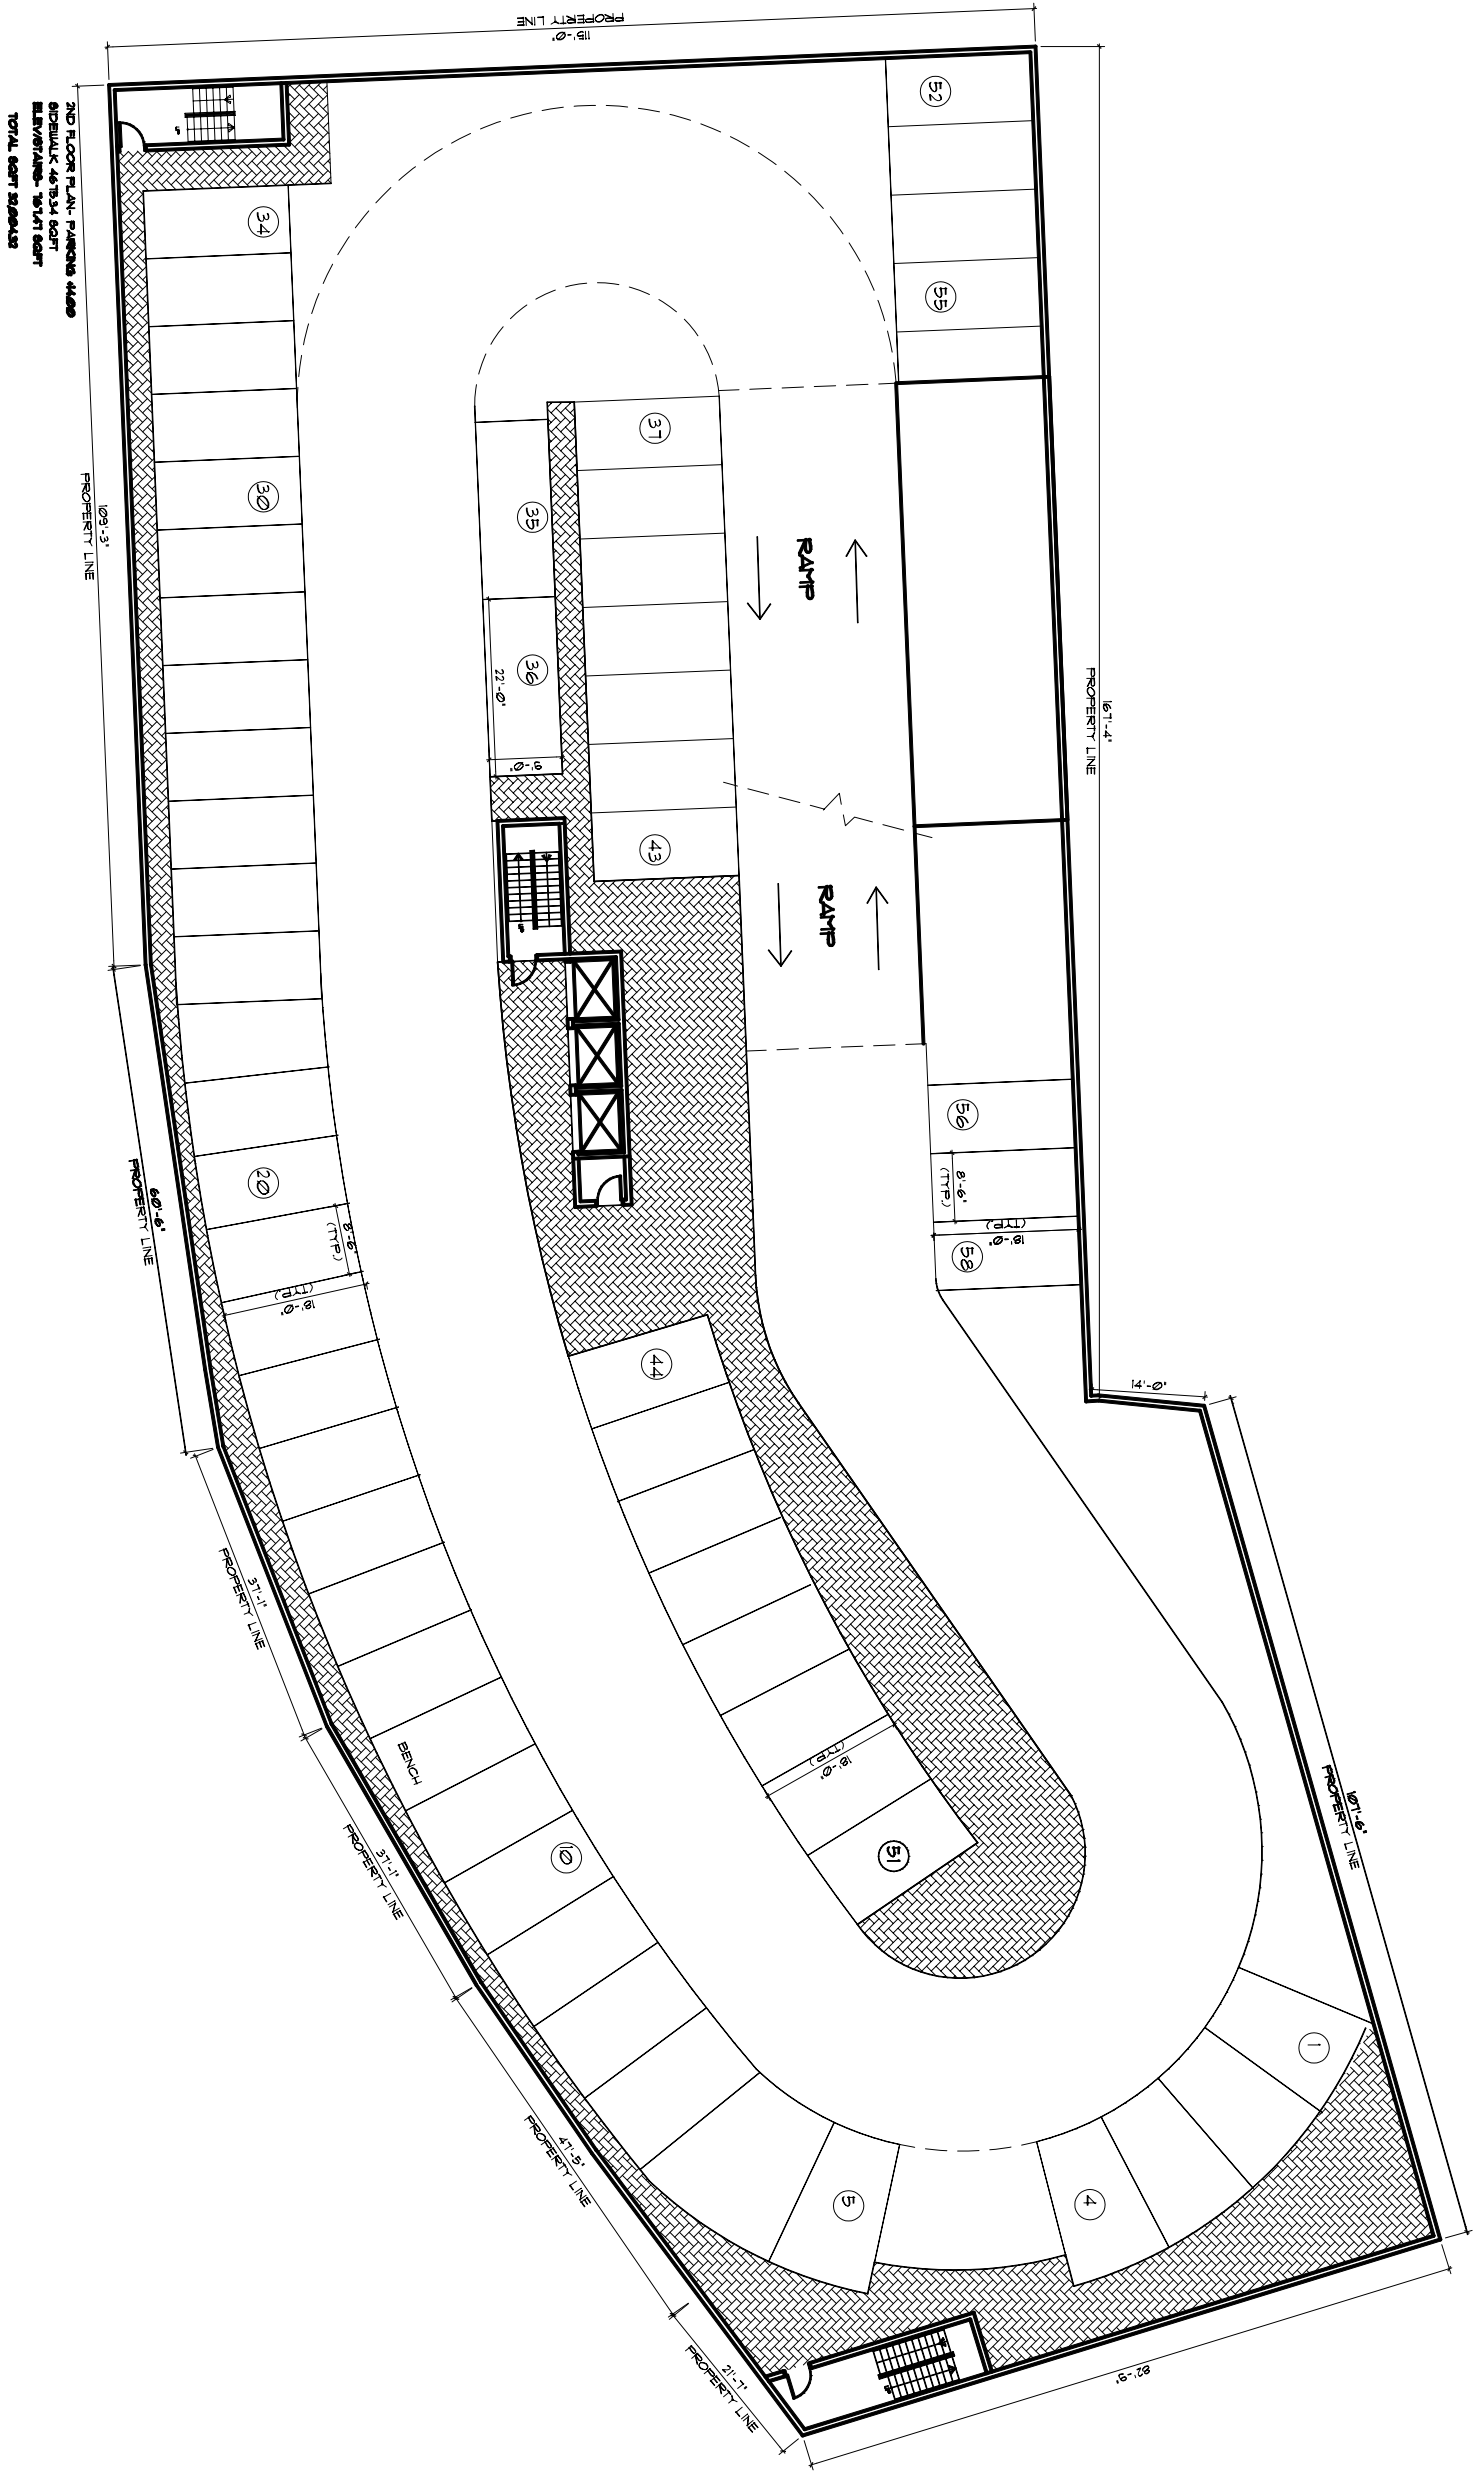

2ND FLOOR PLAN- PARCELS 44&9
SIDEWALK 46'334 60FT
LANDSCAPE- 15'141 60FT
TOTAL 60FT 320043

SECOND FLOOR PLAN- 58 PARKING
SCALE 3/32" = 1'-0"

PROPERTY INFORMATION: THIS DOCUMENT IS SUBJECT TO COPYRIGHT LAW. NEITHER THE DOCUMENT NOR ANY INFORMATION THEREON SHALL BE RELEASED WITHOUT THE WRITTEN PERMISSION OF SKIDMORE, O'NEILL & MERRILL, INC. (SOM)

SKIDMORE
O'NEILL & MERRILL
ARCHITECTS
230 HOLLWOOD BLVD.
HOLLWOOD, FL 33020
www.skidmore.com
TEL - (954) 525-4500
FAX - (954) 525-6733
AA 0207243
IB 0202054
NABE CERTIFIED

SEALED
DATE: 1/16/06
LICENSE: 145473

REVISIONS

PARKING GARAGE AND APARTMENT
EVERGLADES CONCOURSE
South Everglades Concourse
Miami Beach, Florida


DRAWN BY:
A.R.
CHECKED BY:
A.R./SKLAR

PROPOSED
FLOOR PLANS

A-2

PROJECT 04-041

DATE: 02/16/06

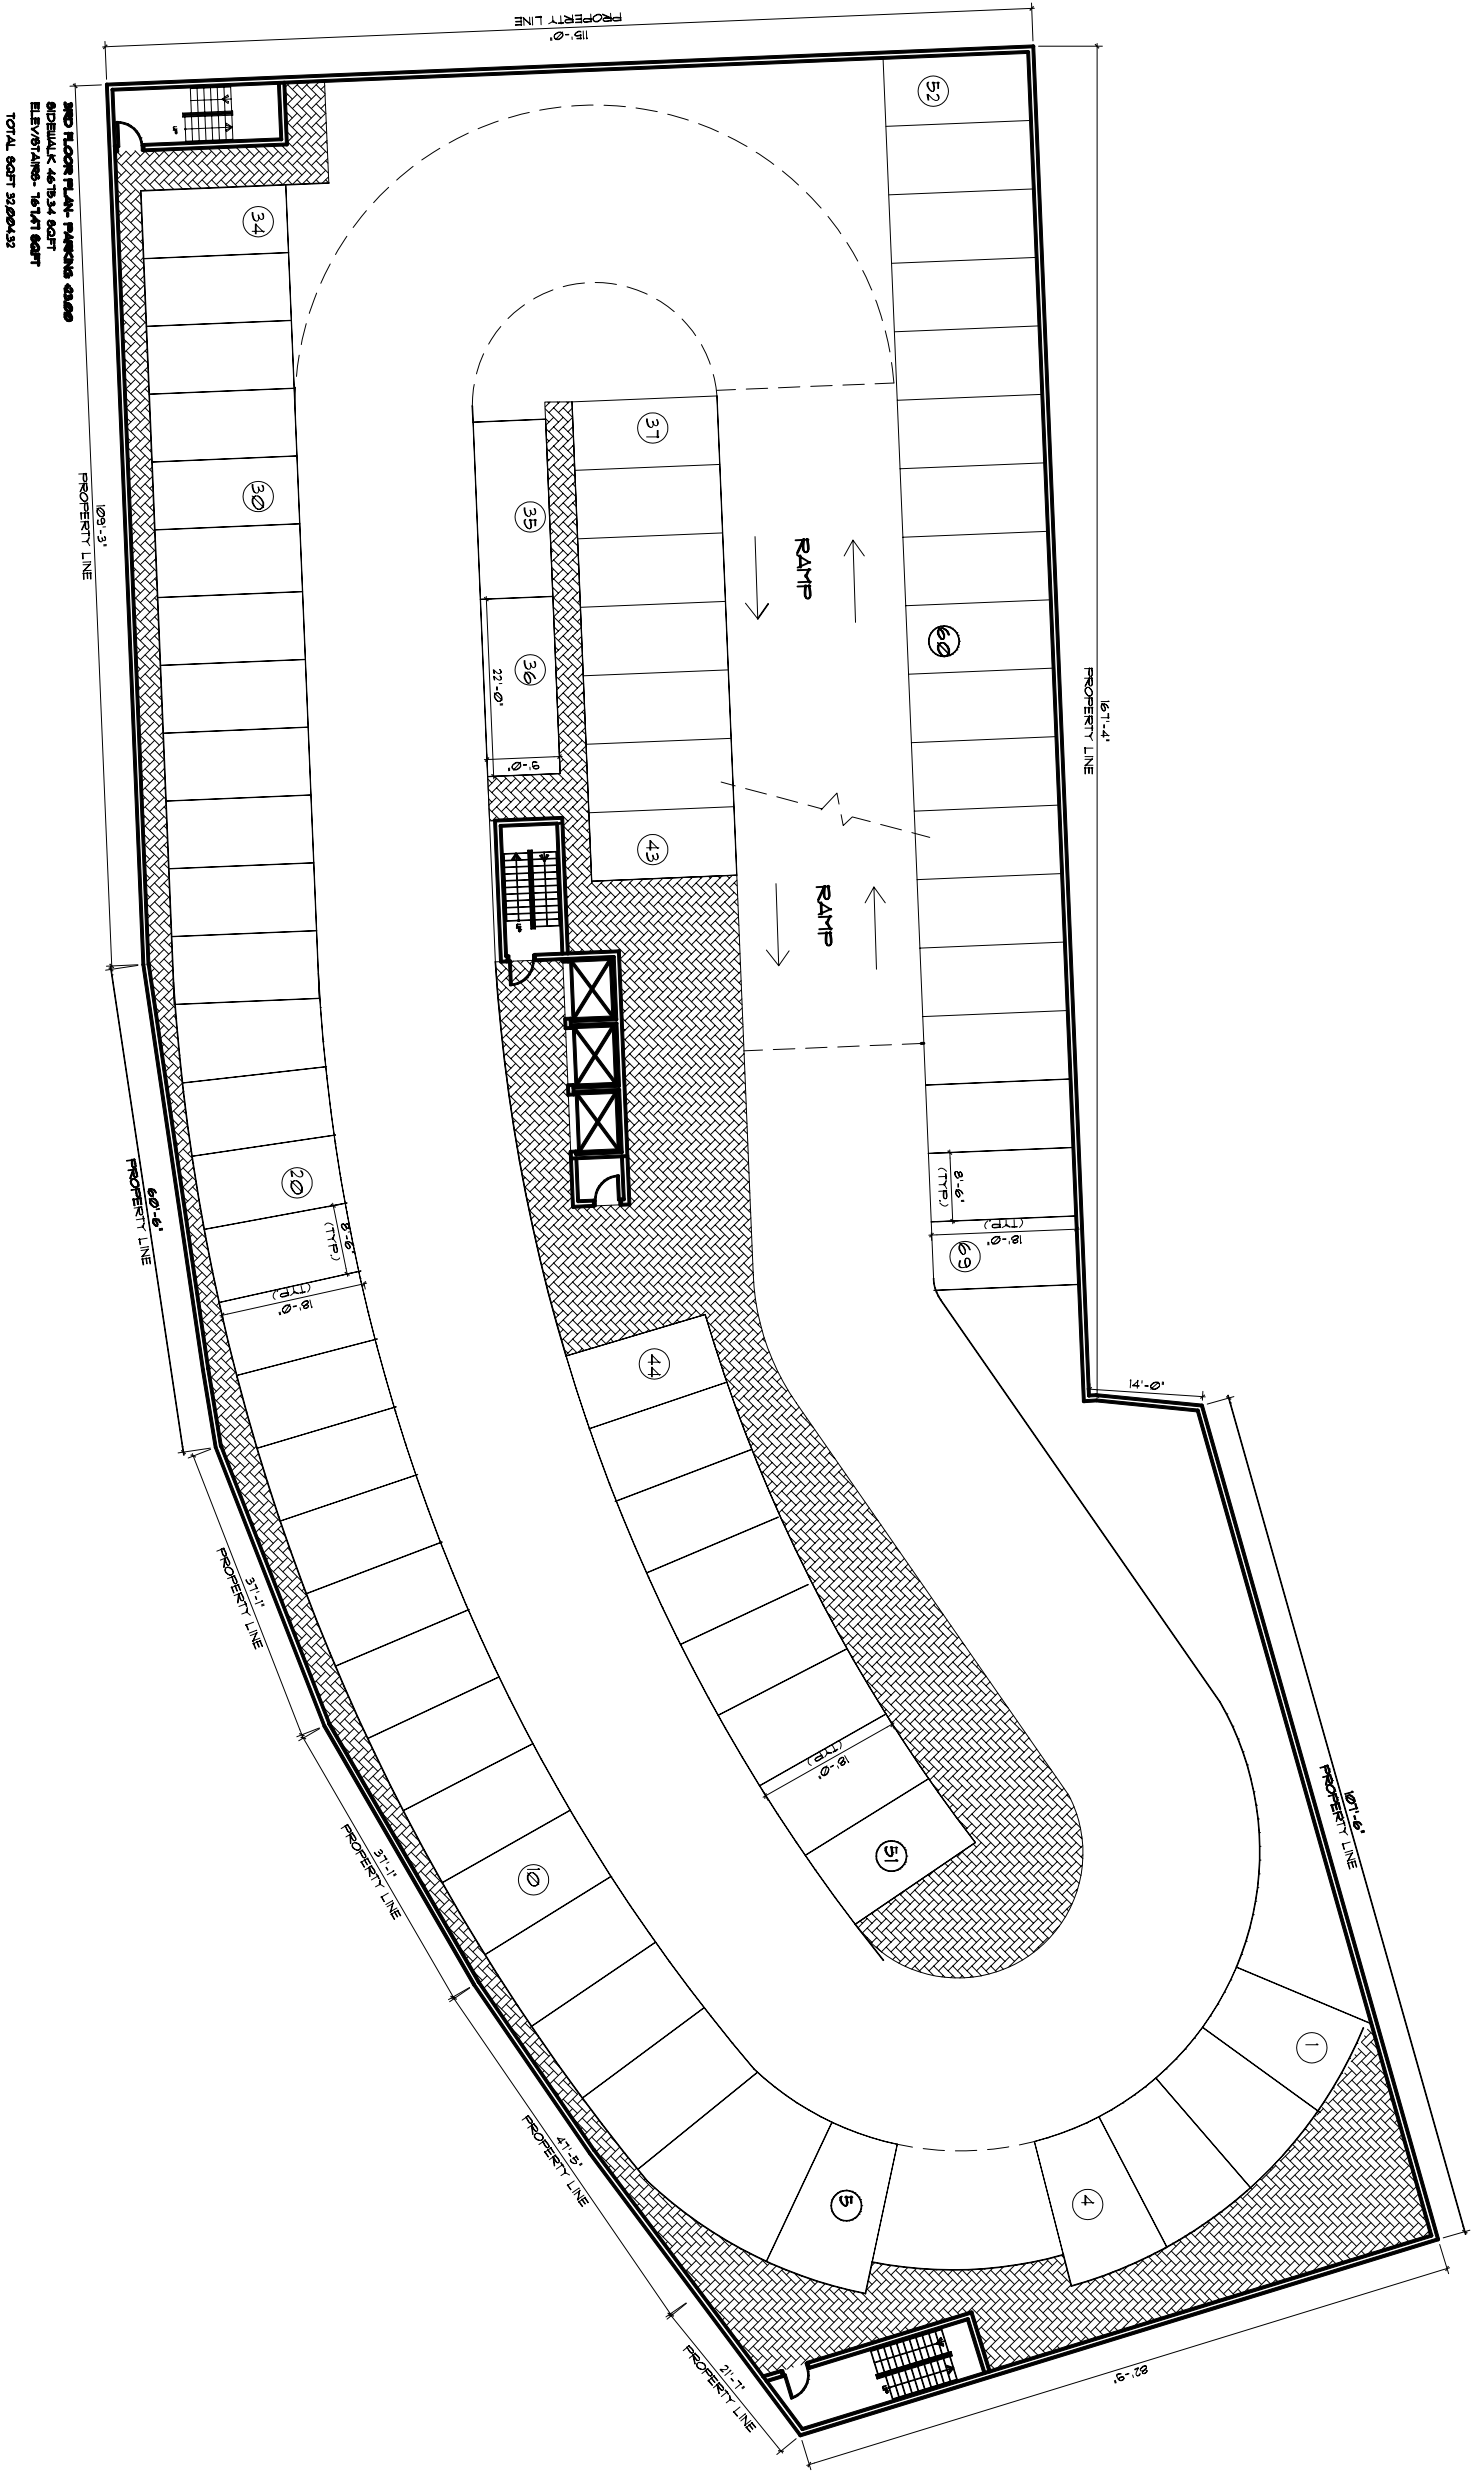

THIRD FLOOR PLAN - 63 PARKING
SCALE 3/32" = 1'-0"

PROPERTY INFORMATION: THIS DOCUMENT IS SUBJECT TO COPYRIGHT LAW. NEITHER THE DOCUMENT NOR ANY INFORMATION THEREON MAY BE REPRODUCED WITHOUT THE WRITTEN PERMISSION OF SKIDMORE, O'NEILL & MERRILL, P.C.

SKIDMORE, O'NEILL & MERRILL
ARCHITECTS
230 HOLLWOOD BLVD.
HOLLWOOD, FL 33020
www.som.com

TEL: (954) 525-4500
FAX: (954) 525-6700
AA 0001249
IB 0000054
NCARB CERTIFIED

SEALED
DATE: 1/16/06
LICENSE: 140013

REVISIONS

PARKING GARAGE AND APARTMENT
EVERGLADES CONCOURSE
South Everglades Concourse
Miami Beach, Florida

DRAWN BY: A.R.
CHECKED BY: A.R./SKLAR

PROPOSED
FLOOR PLANS

A-3

PROJECT 04-041


DATE: 02/16/06

South Everglades Concourse
Miami Beach, Florida


**PROPOSED
FLOOR PLANS**

PROJECT 04-04-

DATE : 02/16/06

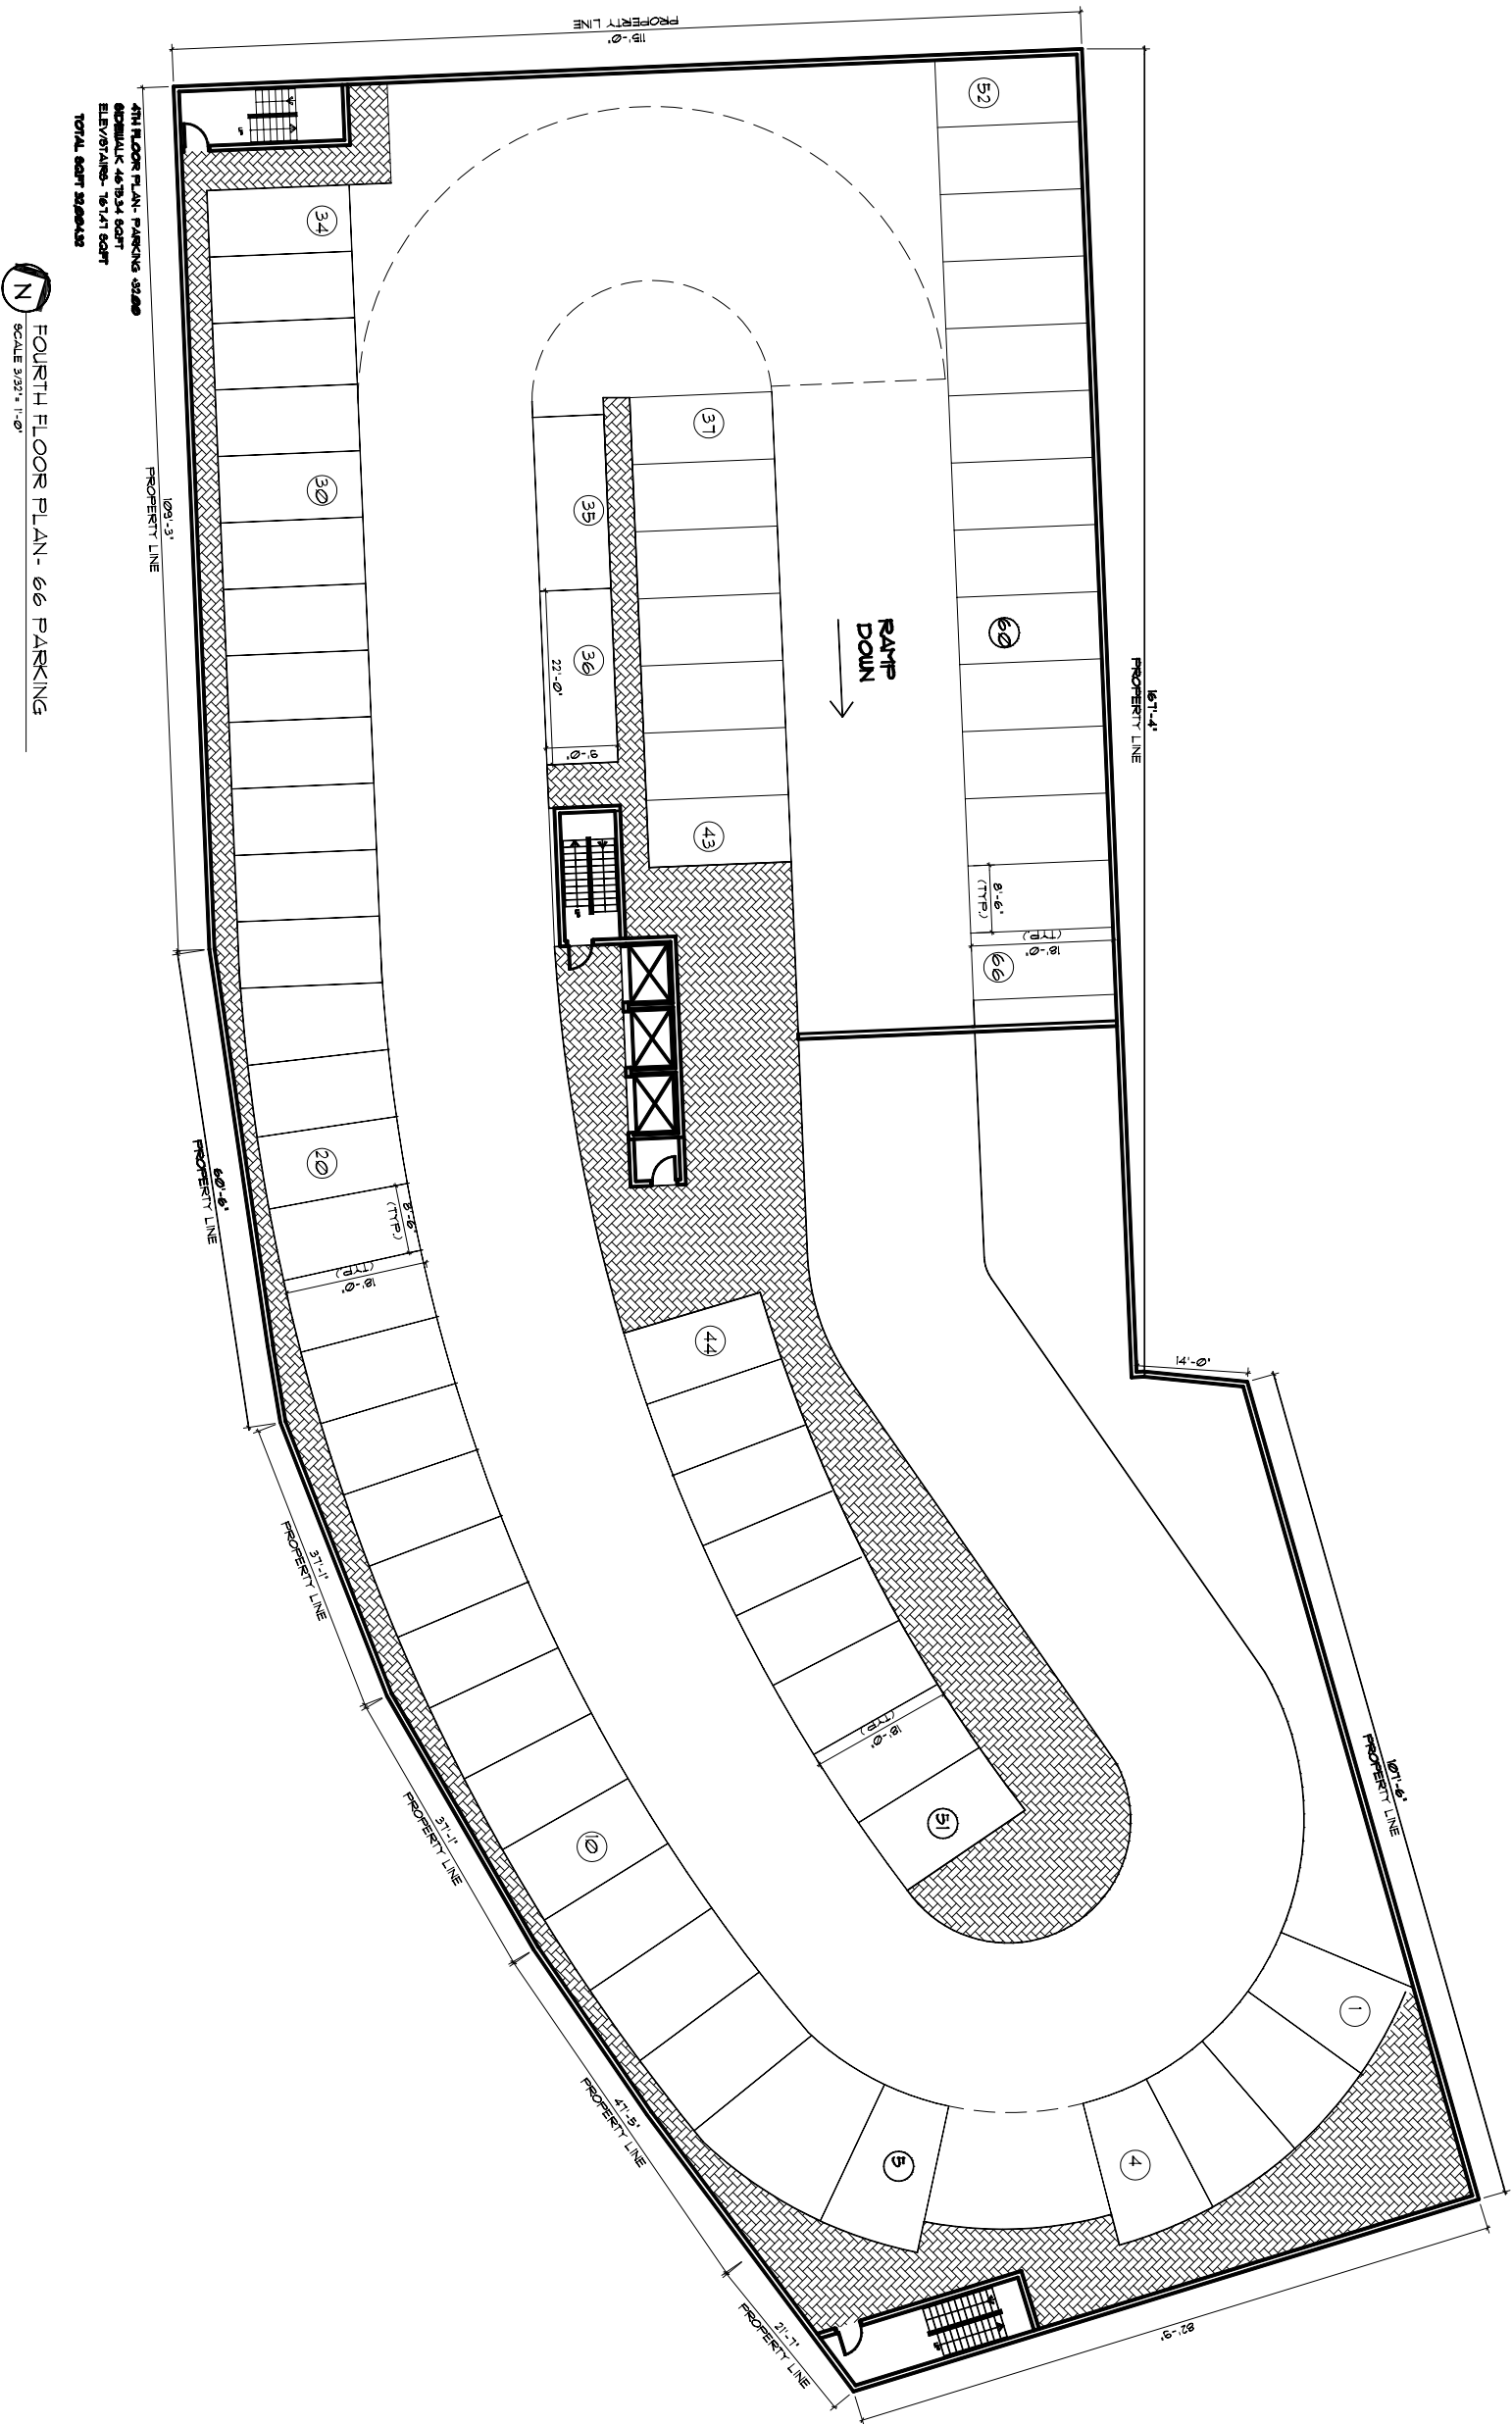

PROPRIETARY INFORMATION: THIS DOCUMENT IS SUBJECT TO COPYRIGHT LAWS. NEITHER THE DOCUMENT NOR ANY INFORMATION THEREON MAY BE RELEASED WITHOUT THE WRITTEN PERMISSION OF BCL Architecture INC. (C)

 

- ☐ REVIEW SET
☒ PRELIMINARY
☐ DRC SUBMITTAL
☐ DESIGN REVIEW BOARD
☐ PERMIT SET
☐ BID SET
☐ CONSTRUCTION SET
- DATE: 02/16/06

South Everglades Concourse
Miami Beach, Florida

DRAWN BY:
AR
CHECKED BY:
ARISKLAR

PROPOSED FLOOR PLANS

1
U

PROJECT: 04-047

DATE : 02/16/06

SKLAR architecture
DESIGN ASSOCIATES
2310 HOLLWOOD BLVD
HOLLWOOD, FL 33020
www.sklararchitect.com
TEL - (954) 975-0232
FAX - (954) 975-6532
AA 0002849
IB 0000094
NCARB CERTIFIED

SEAL
APR 1 2004
LICENSE - AR473

REVIEWS