






SCALE: 1/16" = 1'-0"



SCALE: 1/16" = 1'-0"

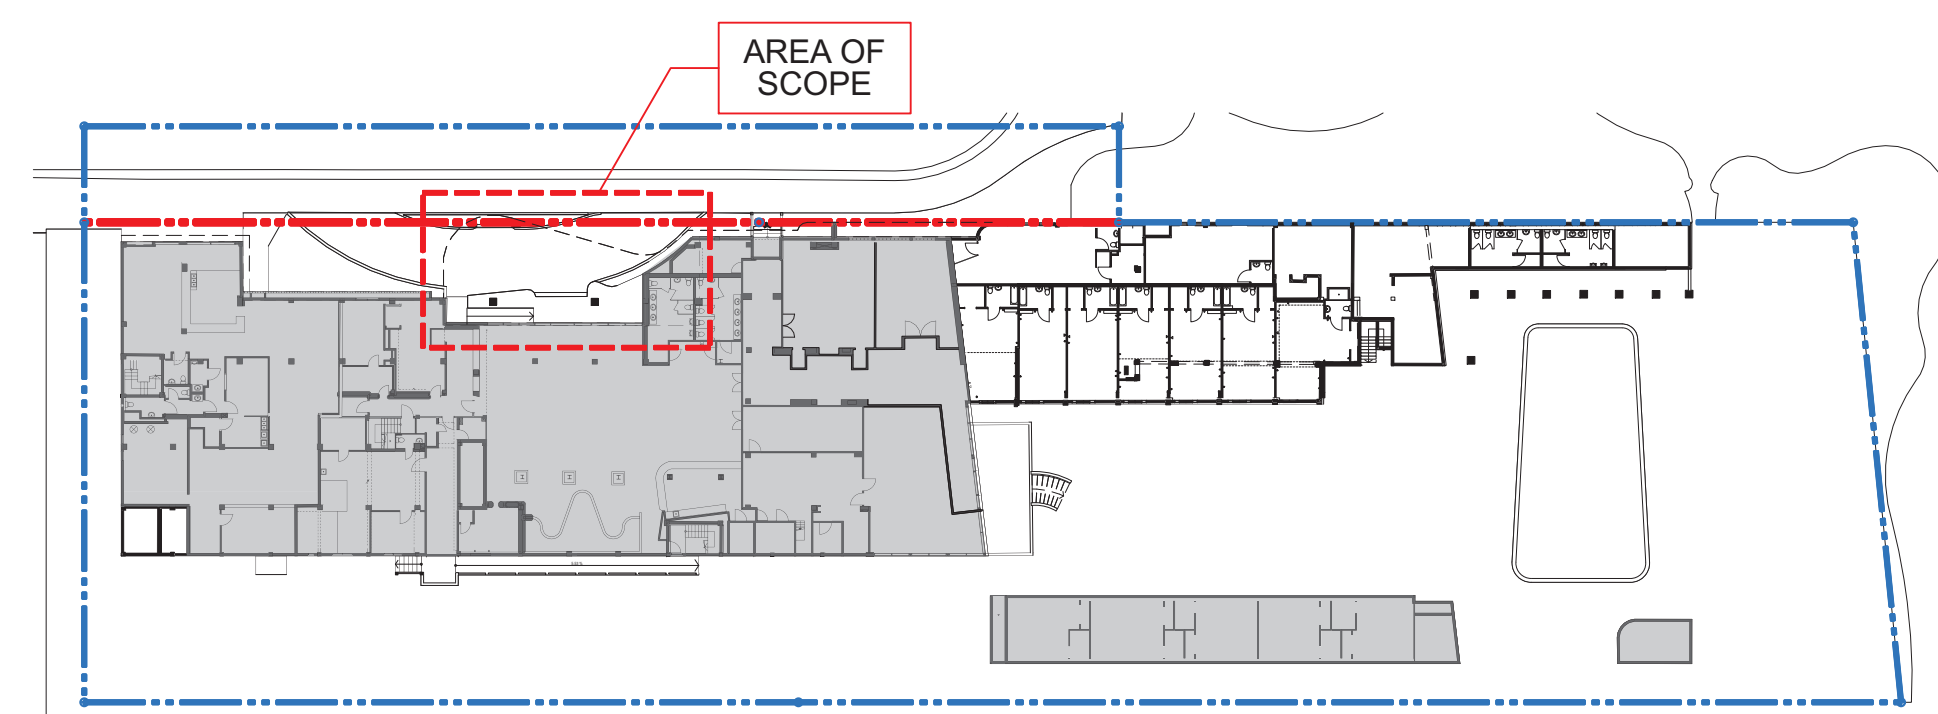

**revuelta**  
architecture  
international



**Miami**  
Santiago, Chile

[www.revuelta.cl](http://www.revuelta.cl)

2850 SW 57th Avenue Suite 110  
Miami, FL 33155  
P: 305.592.5000  
F: 305.590.5040

**Design Architect**

**CITTERIO-VIEL & PARTNERS**

ANTONIO CITTERIO PATRICIA VIEL

2825 W. 4th Ave. Miami, Fla.  
P: 408.027.7638/82  
info@citterio-viel.com  
[www.citterio-viel.com](http://www.citterio-viel.com)

**Project**

**BVLGARI HOTEL**  
MIAMI BEACH  
100 21st STREET  
MIAMI BEACH, FL 33139

## Revisions

**Owner Information**

**BHI Miami Limited Corp.**

1521 Alton Rd.  
Suite 403  
Miami Beach, FL 33139

(786) 785-6504

**Consultant**

Architect

Luis O. Revuelta  
CN=Luis O. Revuelta,  
O="Revuelta Architecture  
International, P.A.",  
L=Miami, S=Florida,  
C=US  
Date: 2024.09.05  
18.03.01-0400

Luis O. Revuelta  
AR-0007972

## HPB SET

Date
09/06/2024
Scale
AS SHOWN
Project No.
2005
Sheet Name

**PROPOSED SLAB  
REPLACEMENT**

---

Sheet No.

**A-006**



SEE STRUCTURAL DWGS. FOR  
DEMOLITION / RECONSTRUCTION DETAILS















PORTE COCHERE ROOF SLAB AND COLUMNS TO BE REMOVED AND RECONSTRUCTED/RESTORED (See Structural Drawings for all Details).

### DEMOLITION LEGEND




SIDE INTERIOR  
NORTH-WEST PROPERTY LINE

 EL +107'-5" N.G.V.D. (T.O.S.)  
 TOP OF ROOF  
 EL +102'-5" N.G.V.D. (T.O.S.)  
 TOP OF HISTORICAL FEATURE (WALL)  
 EL +90'-11" N.G.V.D. (T.O.S.)  
 EXISTING ROOF  
 EL +79'-7" N.G.V.D. (T.O.S.)  
 LEVEL 8  
 EL +69'-7" N.G.V.D. (T.O.S.)  
 LEVEL 7  
 EL +59'-7" N.G.V.D. (T.O.S.)  
 LEVEL 6  
 EL +49'-7" N.G.V.D. (T.O.S.)  
 LEVEL 5  
 EL +39'-7" N.G.V.D. (T.O.S.)  
 LEVEL 4  
 EL +29'-7" N.G.V.D. (T.O.S.)  
 LEVEL 3  
 EL +19'-7" N.G.V.D. (T.O.S.)  
 LEVEL 2  
 EL +11'-0" N.G.V.D. (T.O.S.)  
 LEVEL 1 - LOBBY  
 EL +7'-7" N.G.V.D. (T.O.S.)  
 CRUISE PIER

NORTH ELEVATION - EXISTING

SCALE: 1/8" = 1'-0"

KEY PLAN - GROUND LEVEL

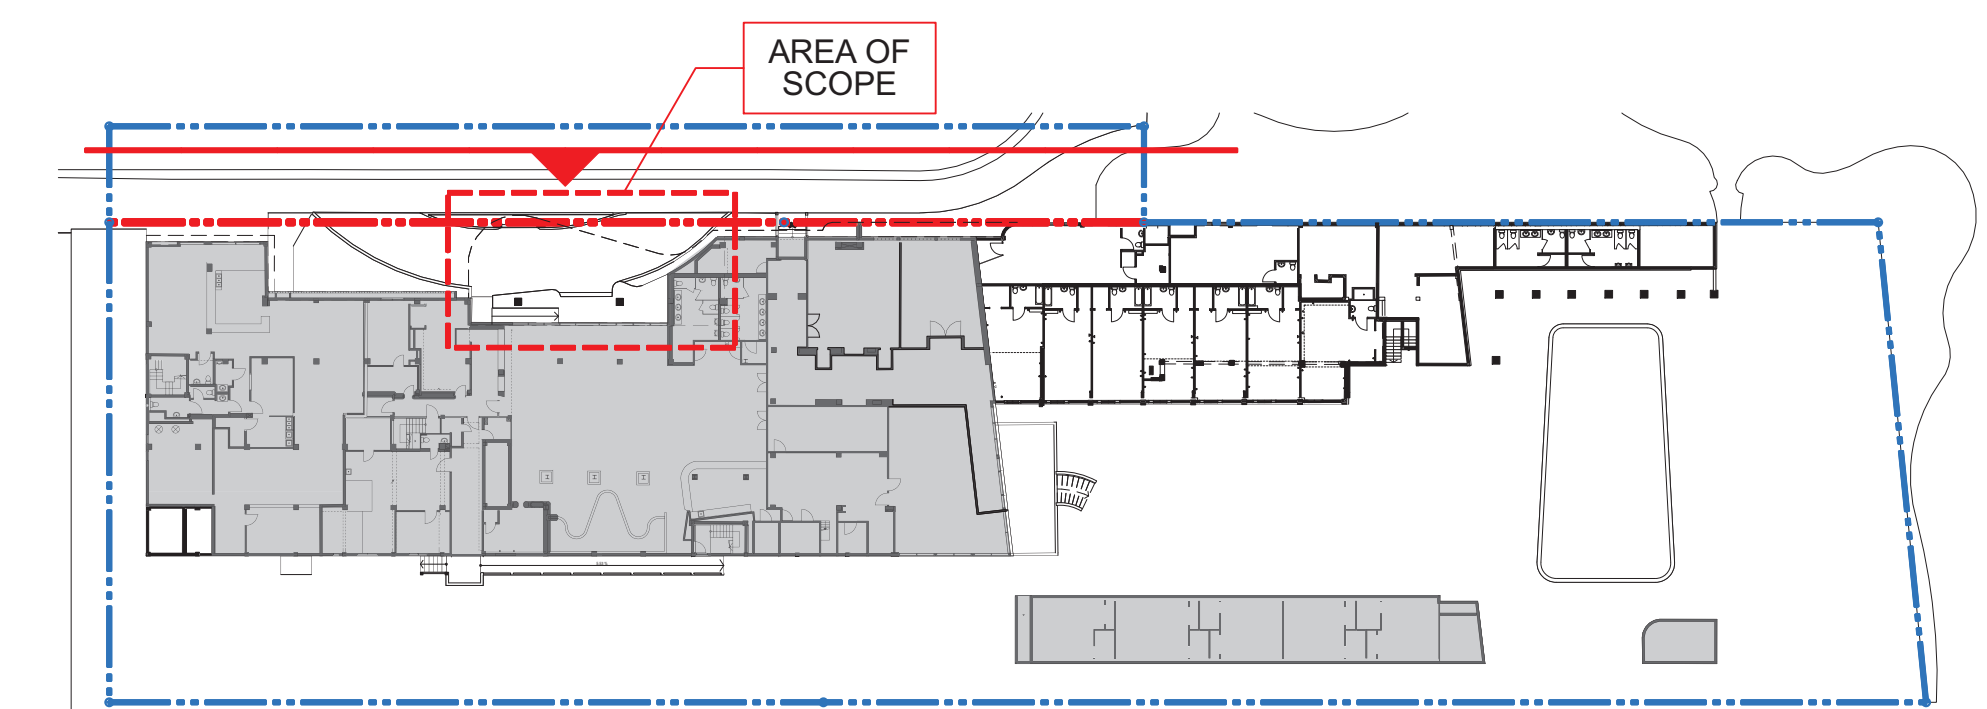

revuelta  
architecture  
international

**Miami**  
o, Chile

www.revista.com

50 SW 27TH AVE.  
SUITE 110

MIAMI, FL 33133  
T. 305.500.5000

F. 305,590,5040

**Design Architect**

**CRITTERIO-VIEL  
+ PARTNERS**

TONIO CITTERIO PATRICIA VIEL

2 via Cerna 4 Milan Italy  
09 02 7638801  
ic@terio-viel.com

## Project

100 21st STREET  
MIAMI BEACH, FL 33139

visions

### Owner Information

BHI Miami Limited  
Corp.


1521 Alton Rd.

Suite 403  
Miami Beach, FL 33139

(786) 785-6504

**sultant**

## Architect

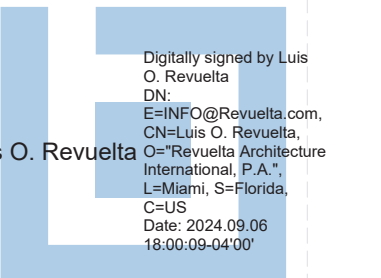

Luis O. Revuelta

AR-0007972

PB SET

Date \_\_\_\_\_

Scale

## HOWN

ect No.

2005

ORTH ELEVATION SLAB

## COMMENT

Sheet No. \_\_\_\_\_

07