


	Venue Name	Floor	Indoor/Outdoor	Max Occupant Load	Seat Count	Hours of Operation	Ambient/Background Music only	Entertainment	Dance Hall License	Food Service Available
1.	3-Meal Restaurant	1	Indoor	224	153	6:30 am - 2:00 am	Yes	Yes (live music)	No	Yes
		1	Outdoor	110	92	6:30 am - 2:00 AM	Yes	Yes (live music)	No	Yes
2.	La Esquina Taqueria	1	Indoor Restaurant	130	129	11:30 am - 5:00 am	Yes	Yes	Yes	Yes
		1	Indoor Cafe	68	48	24 hrs.	Yes	No	No	Yes
			Outdoor Cafe	36	36	24 hrs.	Yes	No	No	Yes
3.	1930s House	1	Indoor	84	50	10:00 am - 5:00 am	Yes	Yes	Yes	Yes
		1	Outdoor North Side	44	19	10:00 am - 2:00 am	Yes	No	No	Yes
		1	Outdoor South Side	68	39	10:00 am - 3:00 am	Yes	Yes (live music)	No	Yes
		1	Outdoor Grove/Bar	138	64	10:00 am - 3:00 am	Yes	Yes (live music)	No	Yes
4.	Pool Venue	1	Outdoor	382	224	11:00 am - 3:00 am	Yes	Yes (live music)	No	Yes

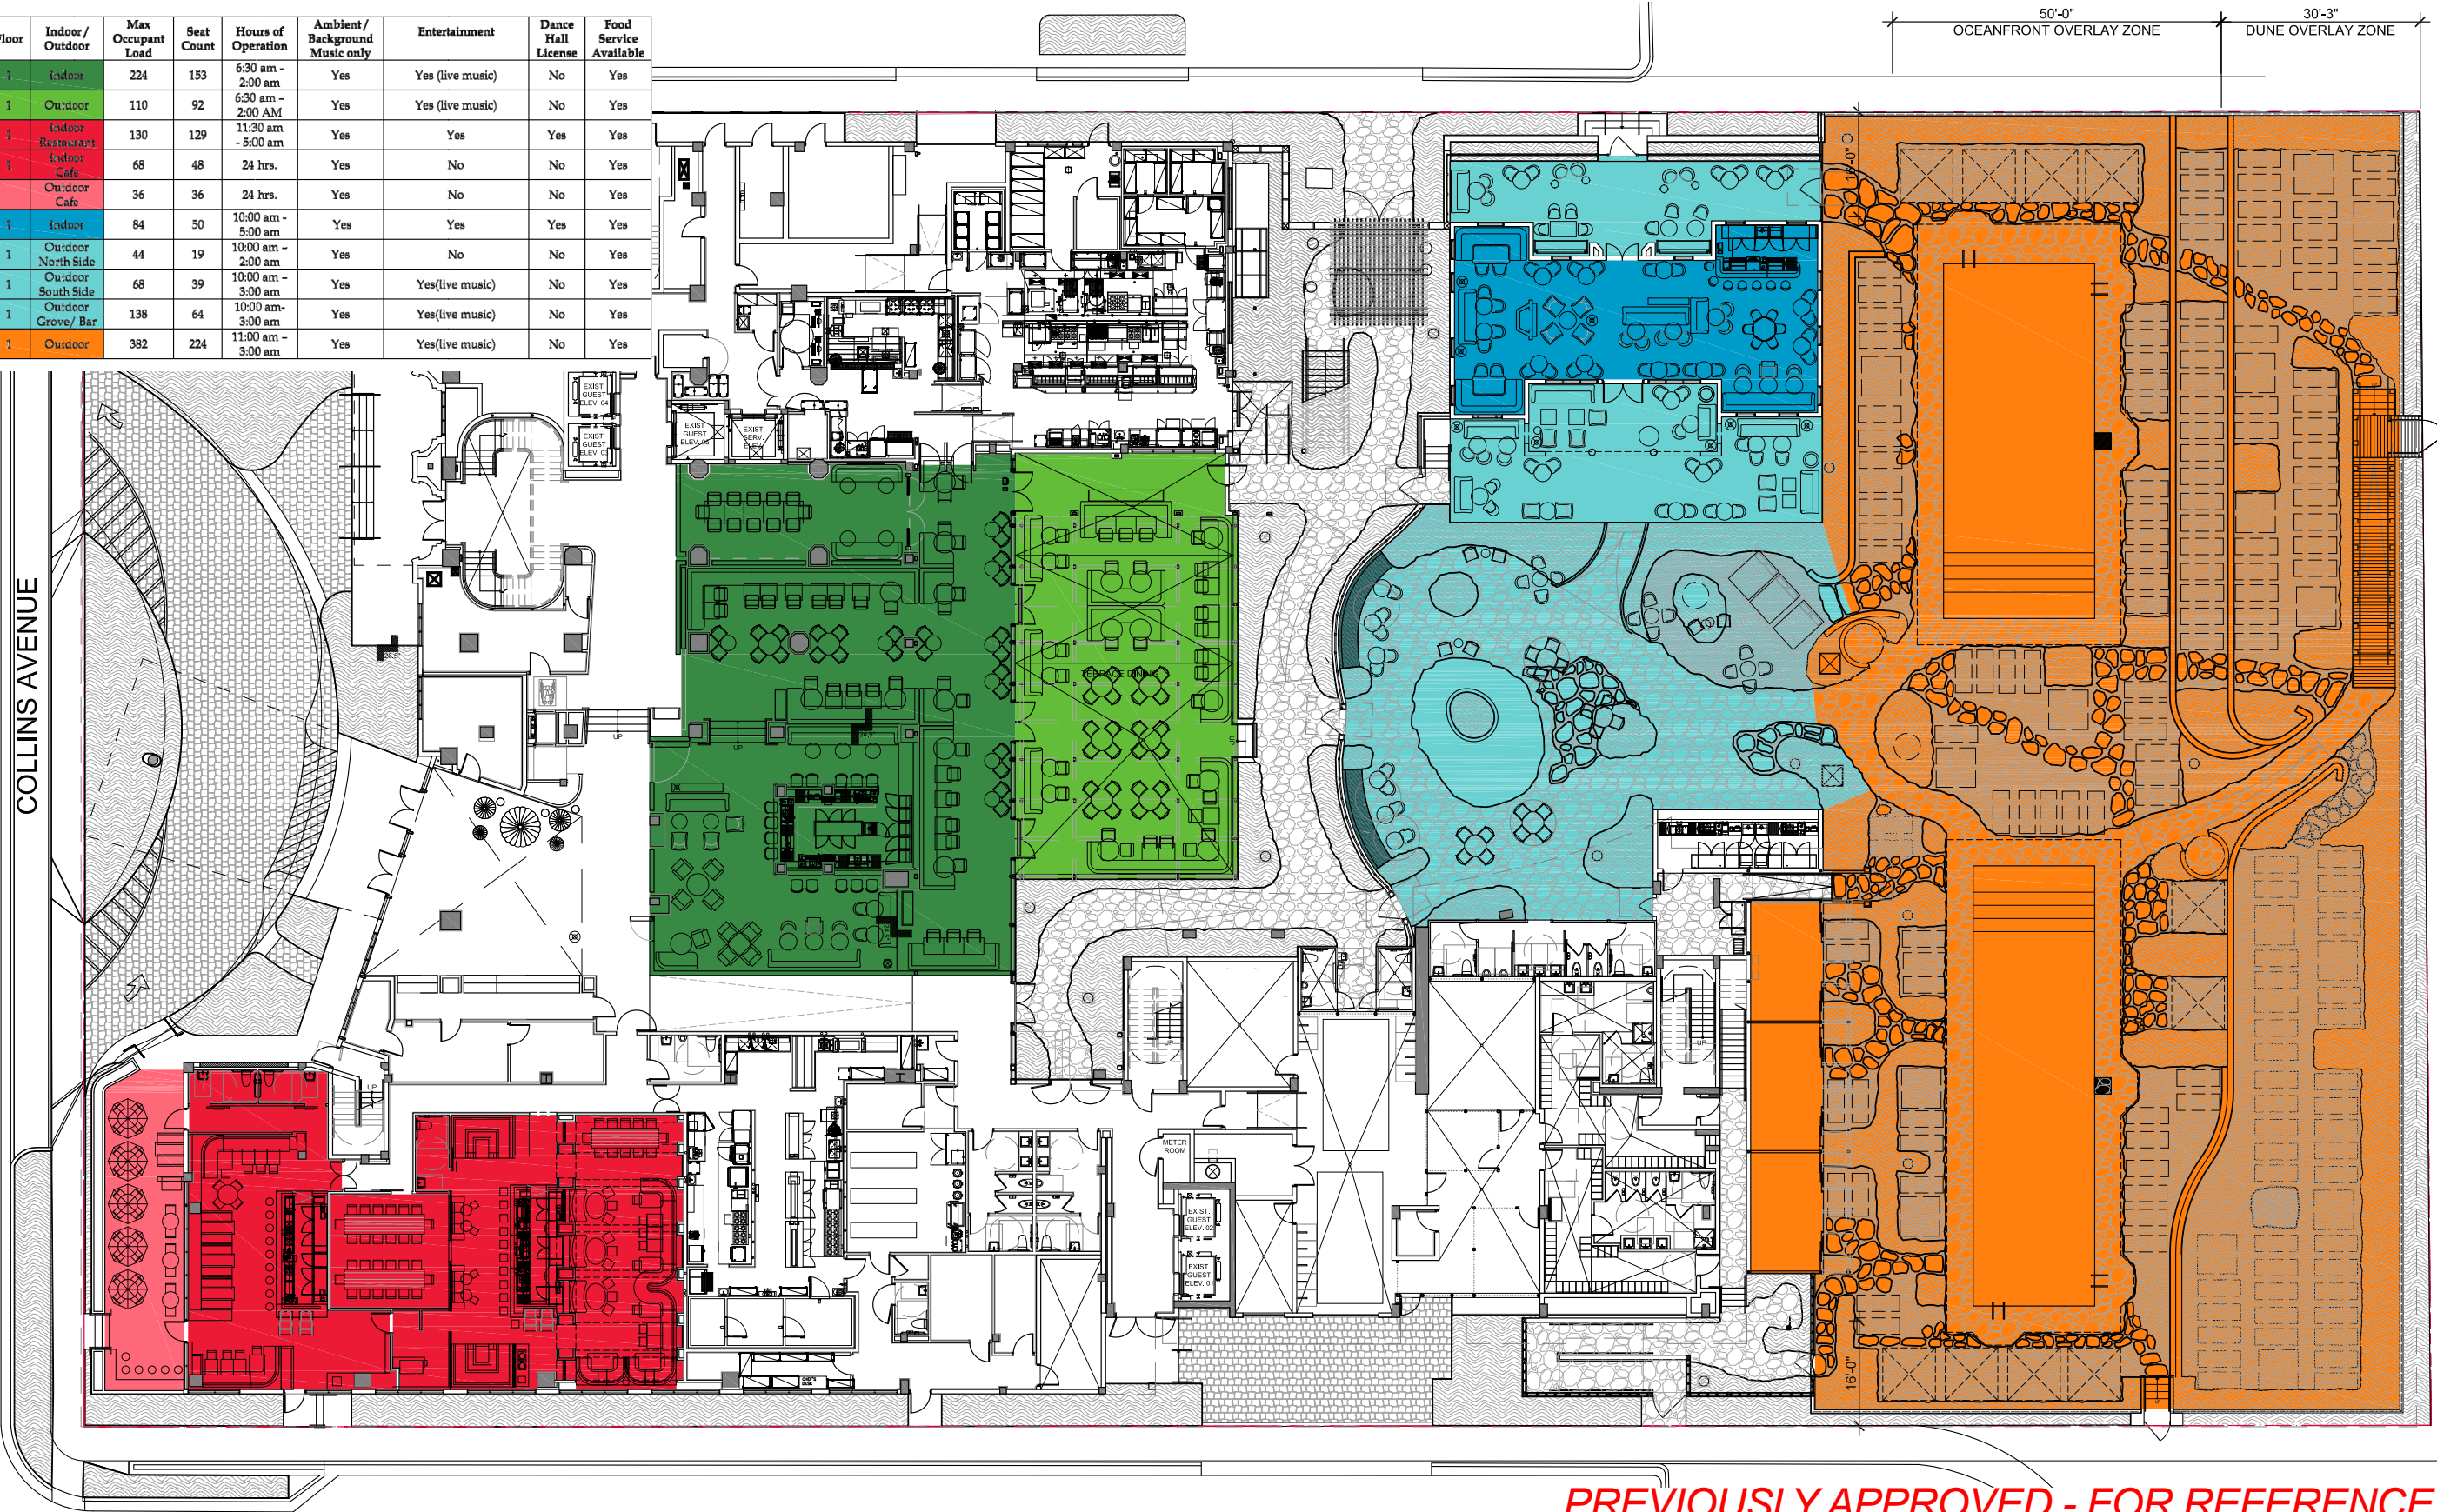

PREVIOUSLY APPROVED - FOR REFERENCE ONLY

EoA

ARCHITECTURE | INTERIORS | BRANDING | MASTER PLANNING | LANDSCAPE

ANDAZ, MIAMI BEACH
4041 COLLINS AVE., MIAMI BEACH, FL 33140
CONDITIONAL USE PERMIT


FIRST FLOOR PLAN
CUP 2022




sheet no.
A-2.00

FIRST FLOOR PLAN CUP 2022
SCALE: AS NOTED

	Venue Name	Floor	Indoor / Outdoor	Max Occupant Load	Seat Count	Hours of Operation	Ambient / Background Music only	Entertainment	Dance Hall License	Food Service Available
5.	Library	2	Indoor	78	52	11:00 am - 5:00 am	Yes	Yes	Yes	Yes
	VIP Area	2	Indoor	27	24					
	Banquet	2	Indoor	201	162					

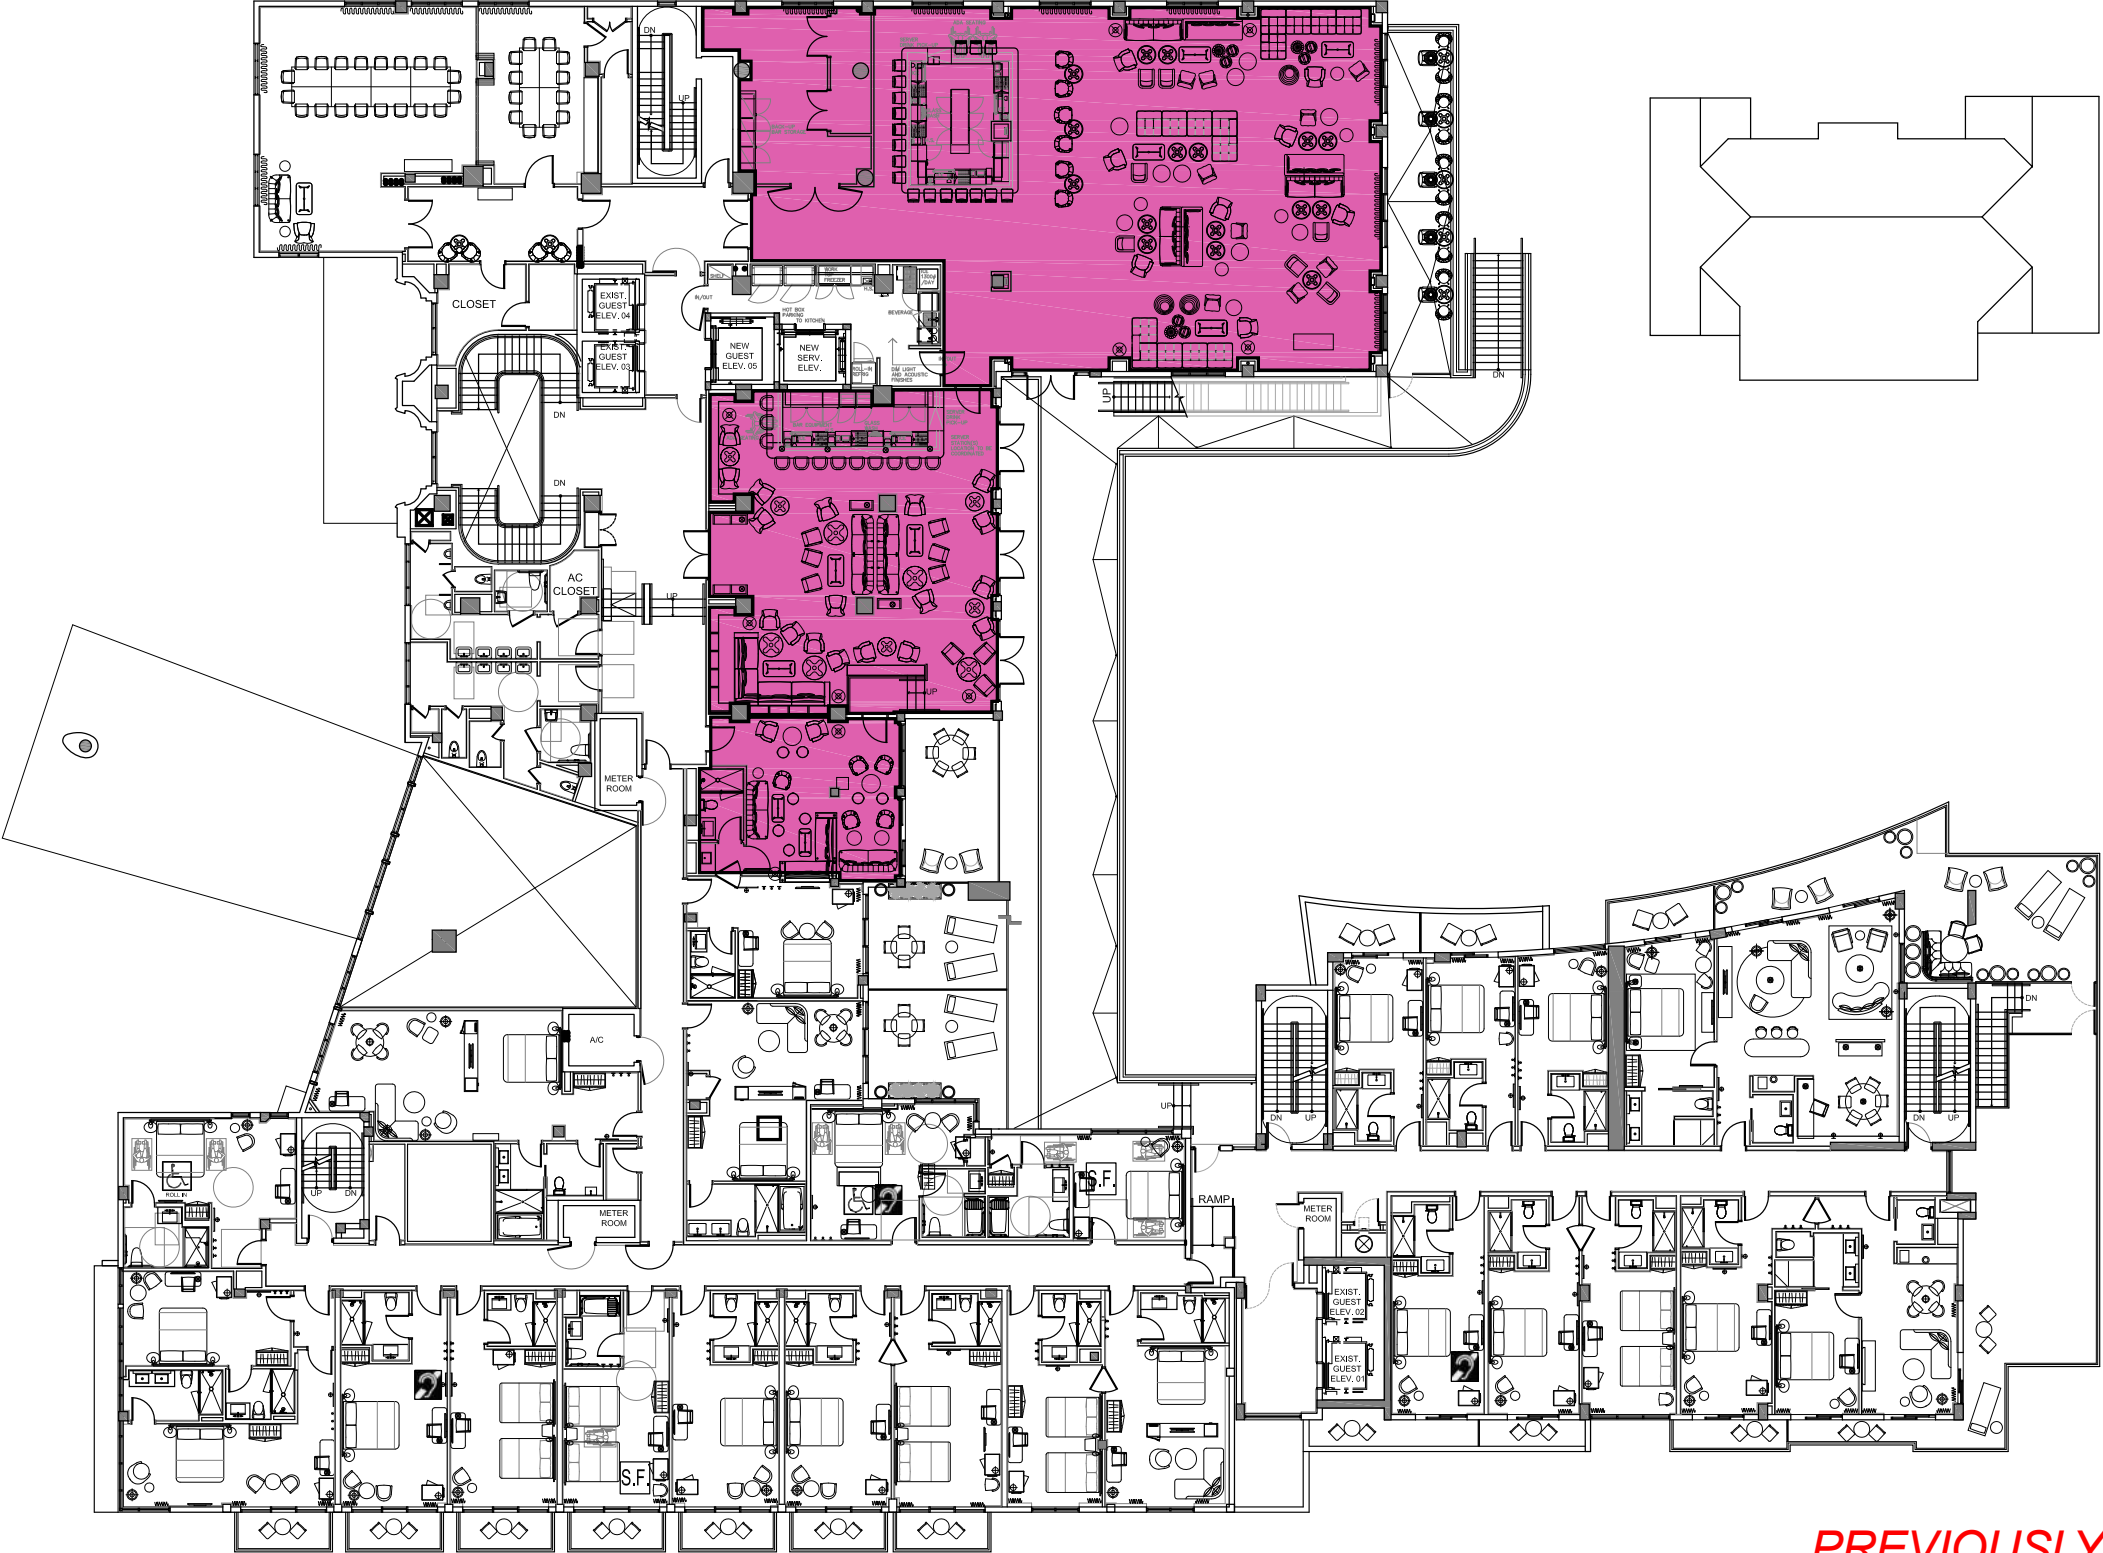

PREVIOUSLY APPROVED - FOR REFERENCE ONLY

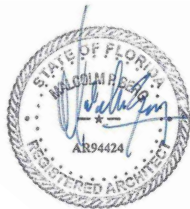

ANDAZ, MIAMI BEACH
4041 COLLINS AVE., MIAMI BEACH, FL 33140
CONDITIONAL USE PERMIT

SECOND FLOOR PLAN
CUP 2022



sheet no.
A-2.01

SECOND FLOOR PLAN CUP 2022

SCALE: AS NOTED



PROPOSED CUP MODIFICATIONS 2024

Venue Number	Venue Name	Floor	Indoor / Outdoor	Max Occupant Load	Seat Count	Hours of Operation	Ambient / Background Music Only	Entertainment	Dance Hall License	Food Service Available
				2043	930					
1	3-Meal Restaurant	1	Indoor	58	66	6:00 am - 2:00 am	yes	yes	no	yes
		1	Outdoor	91	102	6:00 am - 2:00 am	yes	yes	no	yes
2	Bazaar	1	Indoor Restaurant	267	200	11:30 am - 5:00 am	no	yes	yes	yes
		1	Outdoor	12	12	11:30 am - 3:00 am	yes	no	no	yes
3	1930's House	1	Indoor	84	50	10:00 am - 5:00 am	no	yes	yes	yes
		1	Outdoor	250	122	10:00 am - 3:00 am	yes	yes	no	yes
4	Pool	1		912	251	10:00 am - 3:00 am	yes*	yes	yes	yes
5	Andaz Lounge	2	Indoor	107	39	11:00 am - 5:00 am	no	yes	yes	yes
		2	Outdoor	262	88	11:00 am - 3:00 am	yes**	yes	yes	yes

* except for hotel events, in such case beginning at 11:00 p.m. until close
** beginning at 11:00 p.m. until close



PROPOSED CUP MODIFICATIONS 2024										
Venue Number	Venue Name	Floor	Indoor / Outdoor	Max Occupant Load	Seat Count	Hours of Operation	Ambient / Background Music Only	Entertainment	Dance Hall License	Food Service Available
				2043	930					
1	3-Meal Restaurant	1	Indoor	58	66	6:00 am - 2:00 am	yes	yes	no	yes
			Outdoor	91	102	6:00 am - 2:00 am	yes	yes	no	yes
2	Bazaar	1	Indoor Restaurant	267	200	11:30 am - 5:00 am	no	yes	yes	yes
		1	Outdoor	12	12	11:30 am - 3:00 am	yes	no	no	yes
3	1930's House	1	Indoor	84	50	10:00 am - 5:00 am	no	yes	yes	yes
		1	Outdoor	250	122	10:00 am - 3:00 am	yes	yes	no	yes
4	Pool	1		912	251	10:00 am- 3:00 am	yes*	yes	yes	yes
5	Andaz Lounge	2	Indoor	107	39	11:00 am - 5:00 am	no	yes	yes	yes
		2	Outdoor	262	88	11:00 am - 3:00 am	yes**	yes	yes	yes
* except for hotel events, in such case beginning at 11:00 p.m. until close										
** beginning at 11:00 p.m. until close										

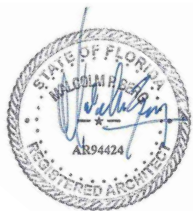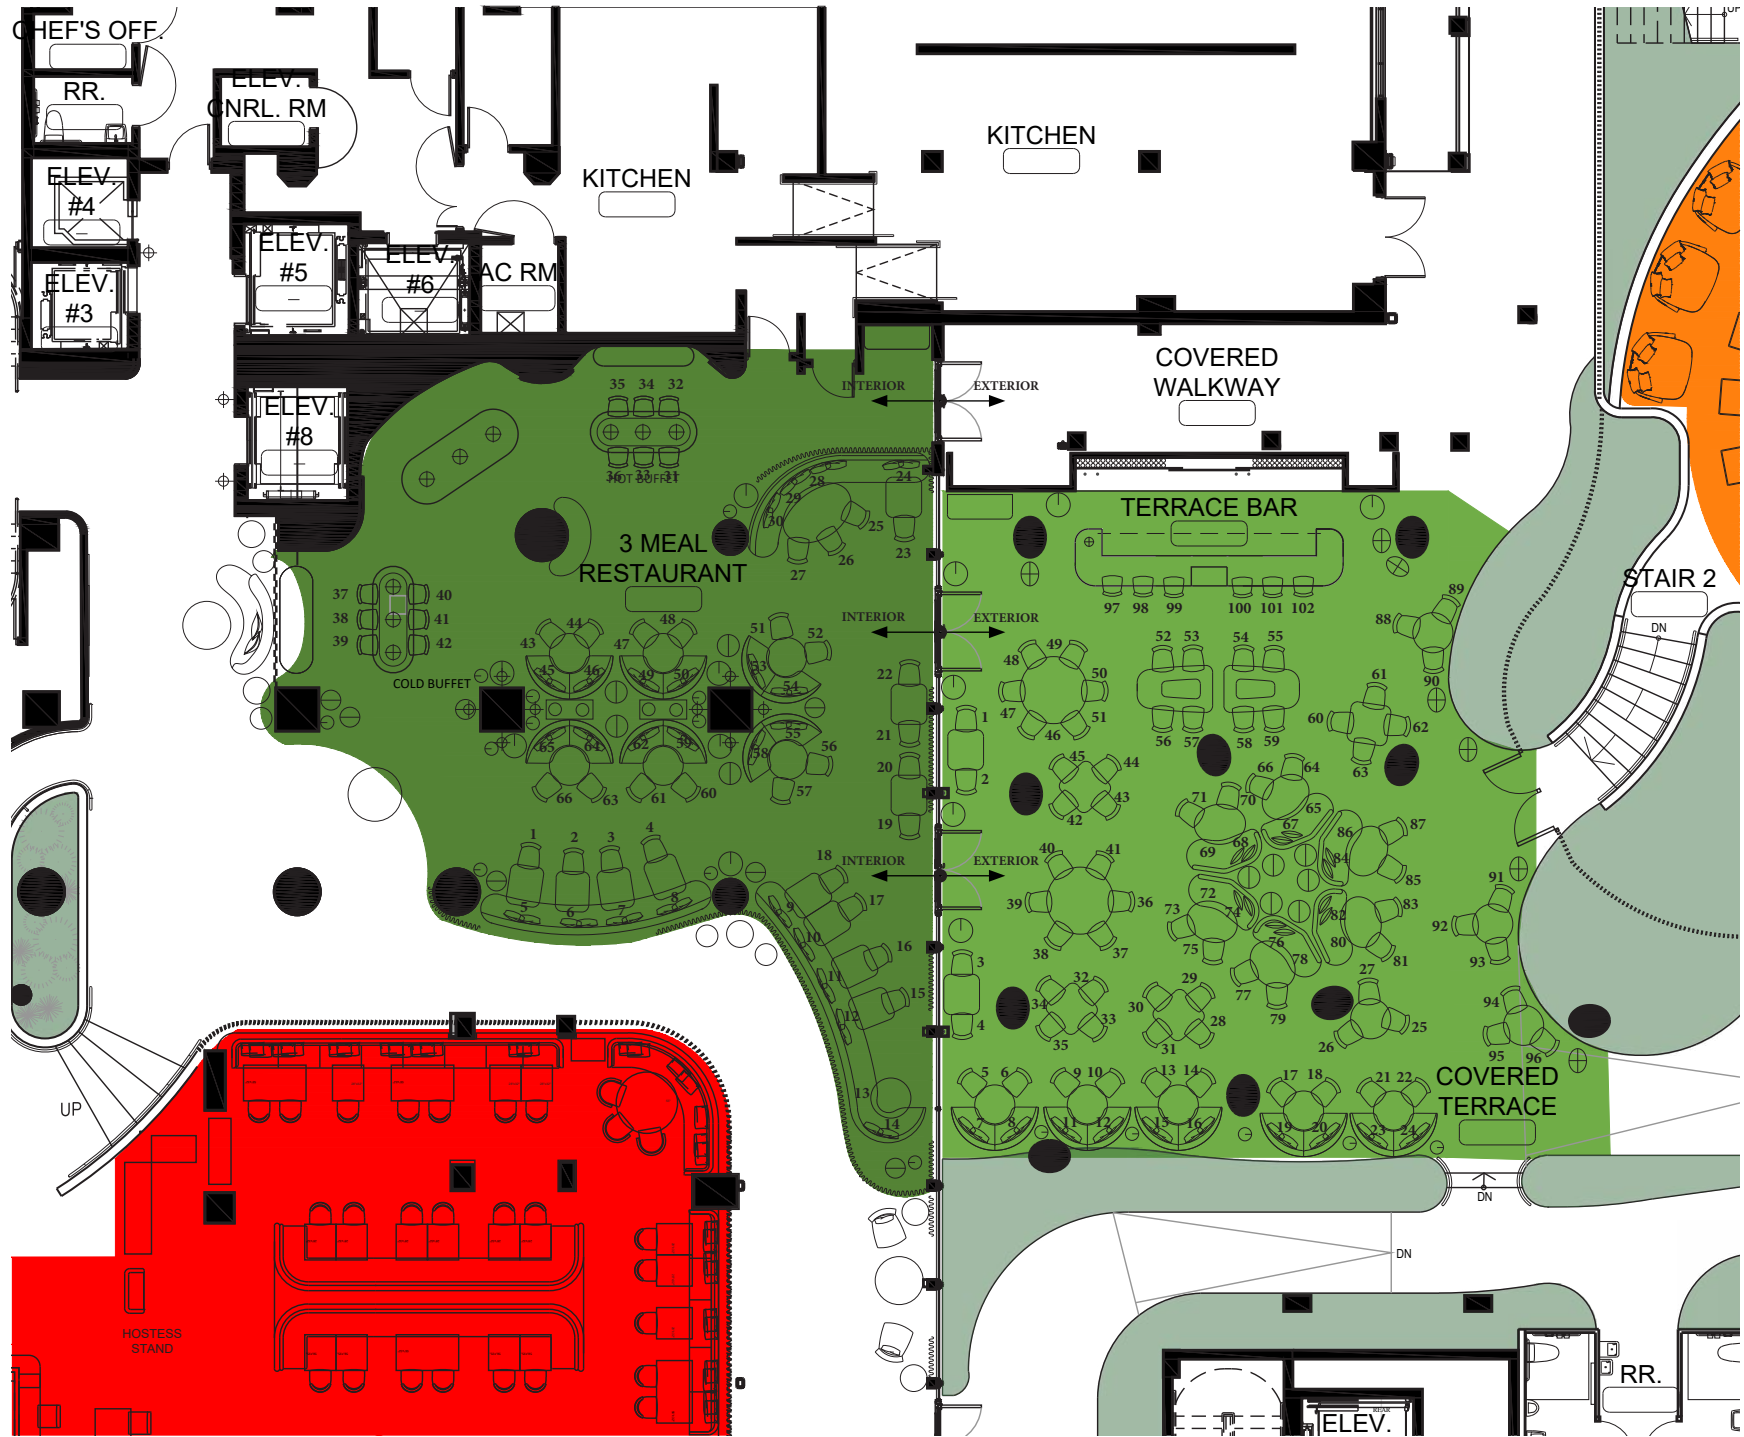

ANDAZ, MIAMI BEACH
4041 COLLINS AVE., MIAMI BEACH, FL 33140
CONDITIONAL USE PERMIT

PROPOSED 1ST FLOOR
VENUE 1





sheet no.
A-2.03

PROPOSED FIRST FLOOR PLAN -
VENUE 1

SCALE: AS NOTED

PROPOSED CUP MODIFICATIONS 2024										
Venue Number	Venue Name	Floor	Indoor / Outdoor	Max Occupant Load	Seat Count	Hours of Operation	Ambient / Background Music Only	Entertainment	Dance Hall License	Food Service Available
				2043	930					
1	3-Meal Restaurant	1	Indoor	58	66	6:00 am - 2:00 am	yes	yes	no	yes
		1	Outdoor	91	102	6:00 am - 2:00 am	yes	yes	no	yes
2	Bazaar	1	Indoor Restaurant	267	200	11:30 am - 5:00 am	no	yes	yes	yes
		1	Outdoor	12	12	11:30 am - 3:00 am	yes	no	no	yes
3	1930's House	1	Indoor	84	50	10:00 am - 5:00 am	no	yes	yes	yes
		1	Outdoor	250	122	10:00 am - 3:00 am	yes	yes	no	yes
4	Pool	1		912	251	10:00 am- 3:00 am	yes*	yes	yes	yes
5	Andaz Lounge	2	Indoor	107	39	11:00 am - 5:00 am	no	yes	yes	yes
		2	Outdoor	262	88	11:00 am - 3:00 am	yes**	yes	yes	yes
* except for hotel events, in such case beginning at 11:00 p.m. until close										
** beginning at 11:00 p.m. until close										

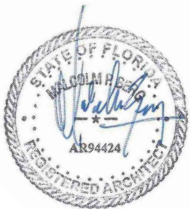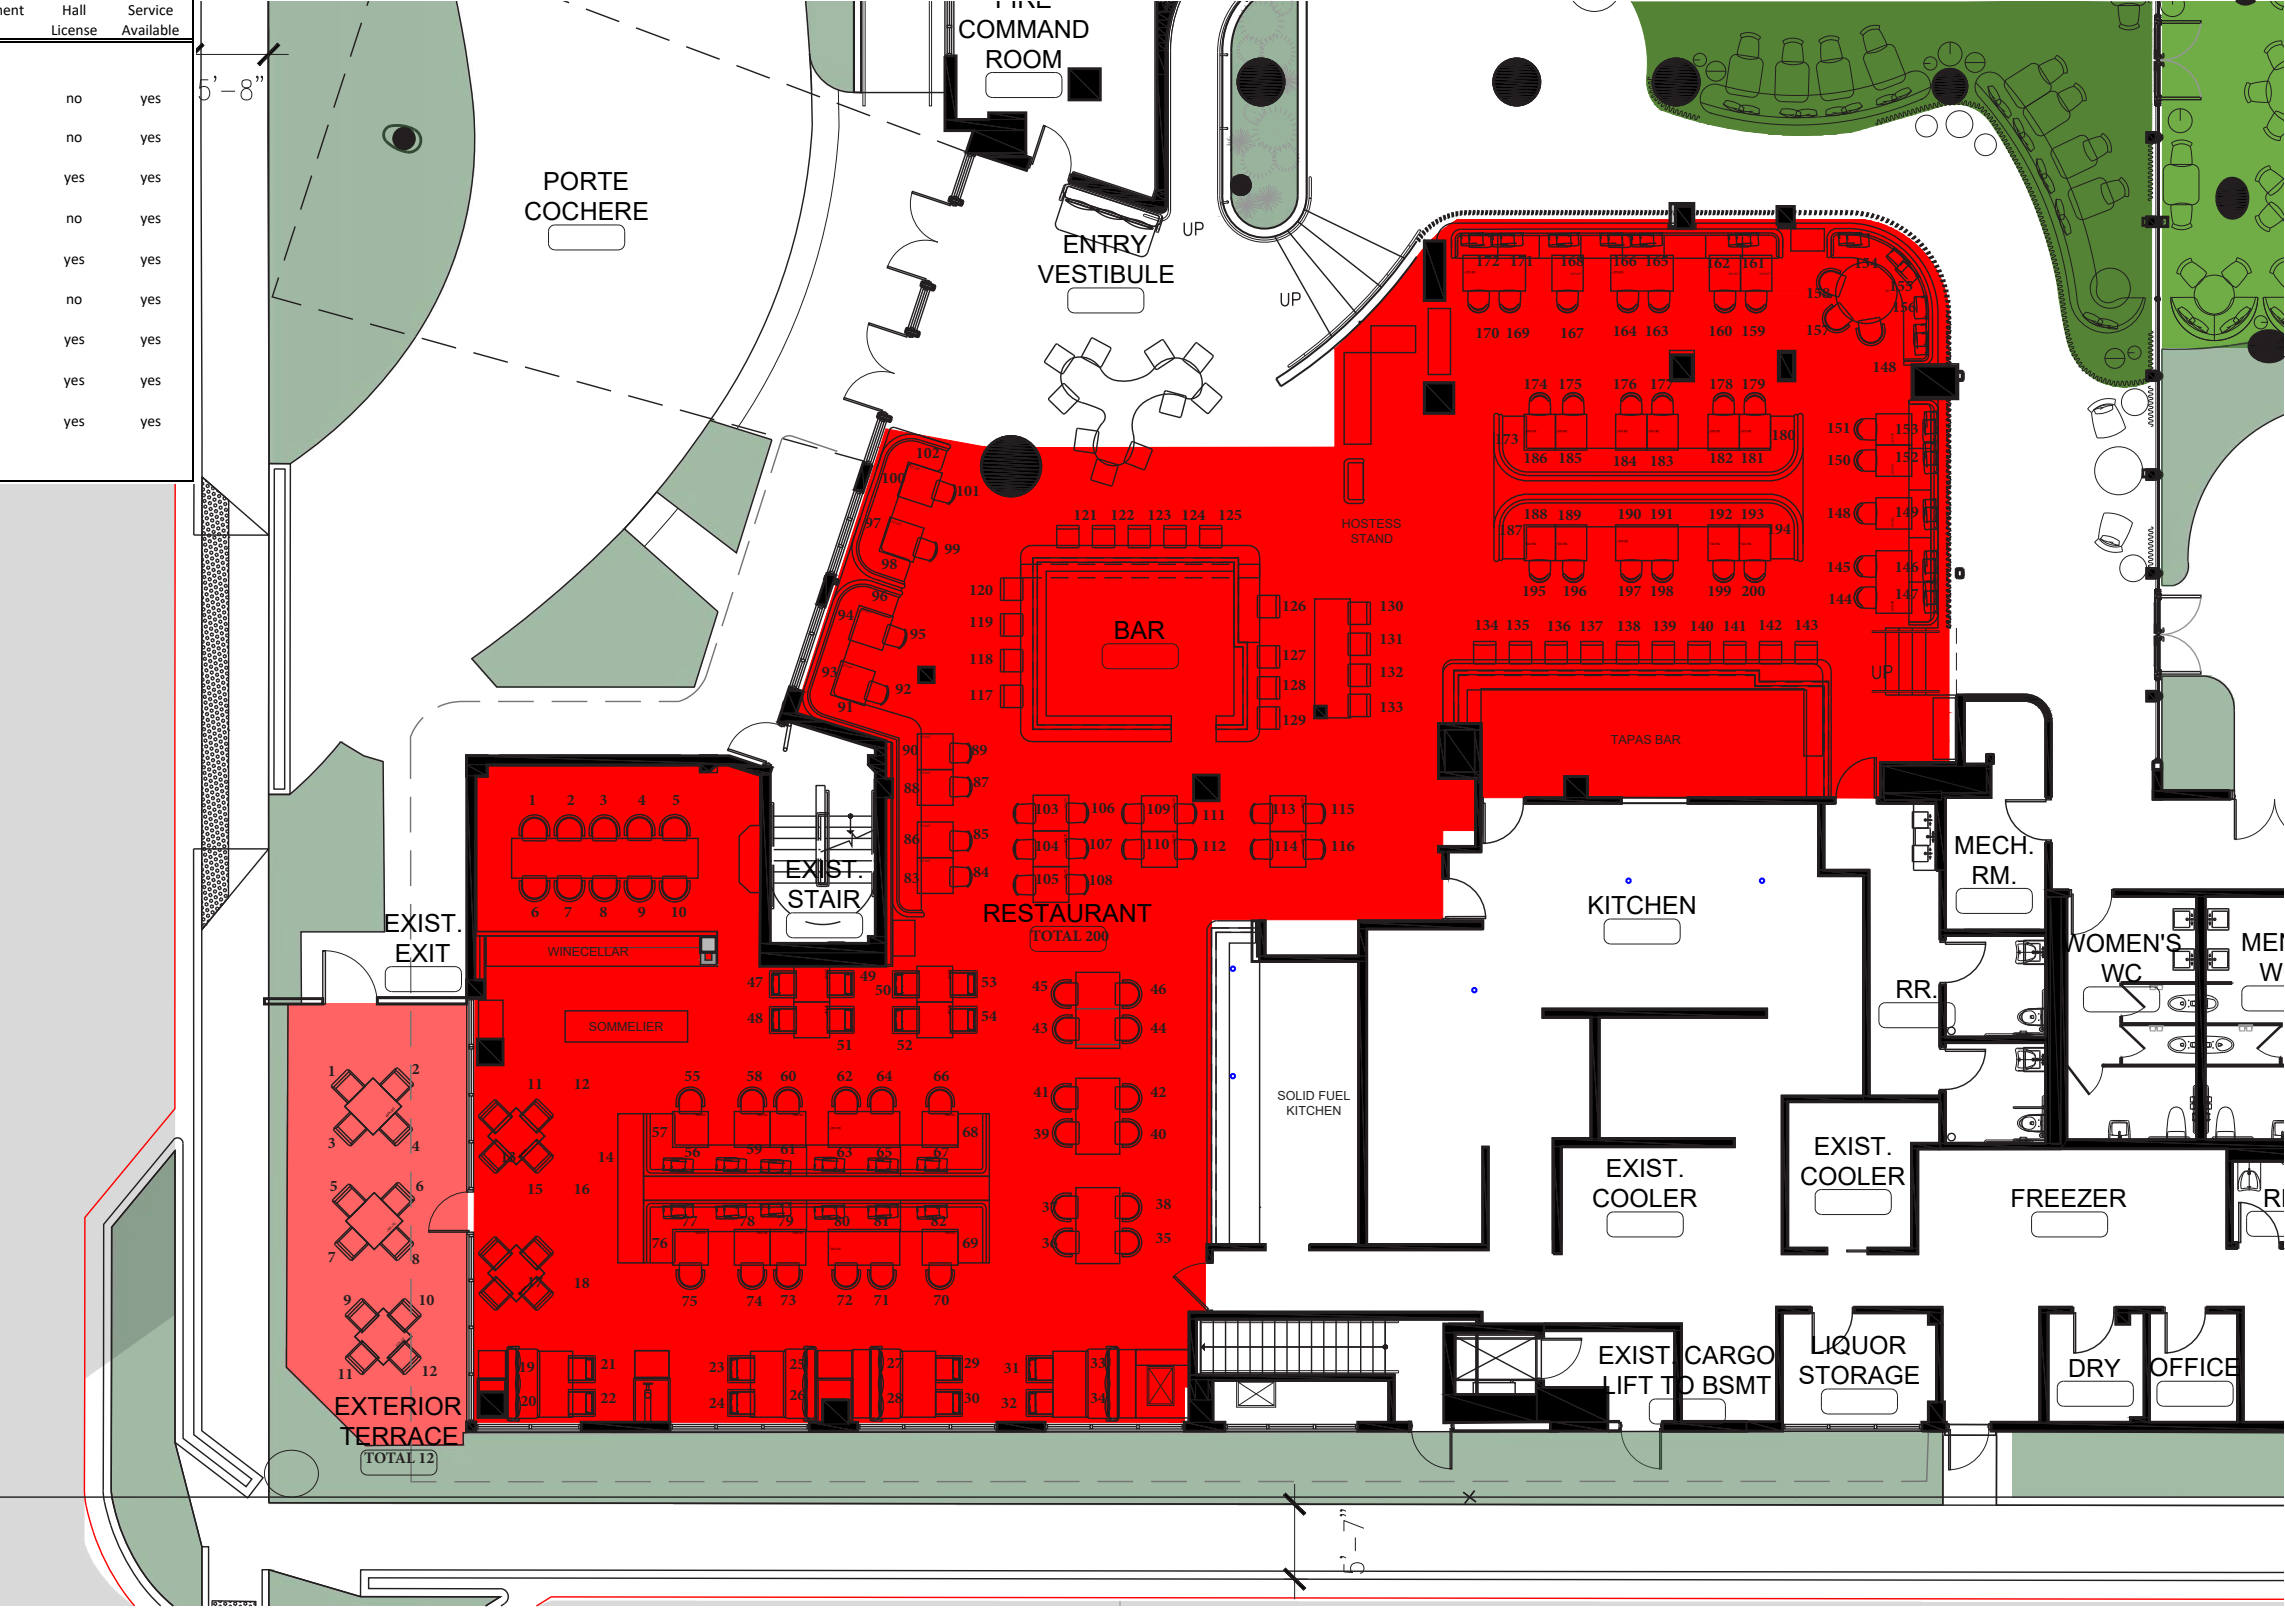

ANDAZ, MIAMI BEACH
4041 COLLINS AVE., MIAMI BEACH, FL 33140
CONDITIONAL USE PERMIT

PROPOSED 1ST FLOOR
VENUE 2





sheet no.
A-2.04

PROPOSED FIRST FLOOR PLAN -
VENUE 2

SCALE: AS NOTED

PROPOSED CUP MODIFICATIONS 2024										
Venue Number	Venue Name	Floor	Indoor / Outdoor	Max Occupant Load	Seat Count	Hours of Operation	Ambient / Background Music Only	Entertainment	Dance Hall License	Food Service Available
				2043	930					
1	3-Meal Restaurant	1	Indoor	58	66	6:00 am - 2:00 am	yes	yes	no	yes
		1	Outdoor	91	102	6:00 am - 2:00 am	yes	yes	no	yes
2	Bazaar	1	Indoor Restaurant	267	200	11:30 am - 5:00 am	no	yes	yes	yes
		1	Outdoor	12	12	11:30 am - 3:00 am	yes	no	no	yes
3	1930's House	1	Indoor	84	50	10:00 am - 5:00 am	no	yes	yes	yes
		1	Outdoor	250	122	10:00 am - 3:00 am	yes	yes	no	yes
4	Pool	1		912	251	10:00 am - 3:00 am	yes*	yes	yes	yes
5	Andaz Lounge	2	Indoor	107	39	11:00 am - 5:00 am	no	yes	yes	yes
		2	Outdoor	262	88	11:00 am - 3:00 am	yes**	yes	yes	yes
* except for hotel events, in such case beginning at 11:00 p.m. until close										
** beginning at 11:00 p.m. until close										

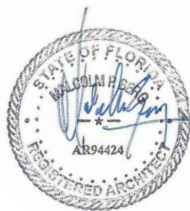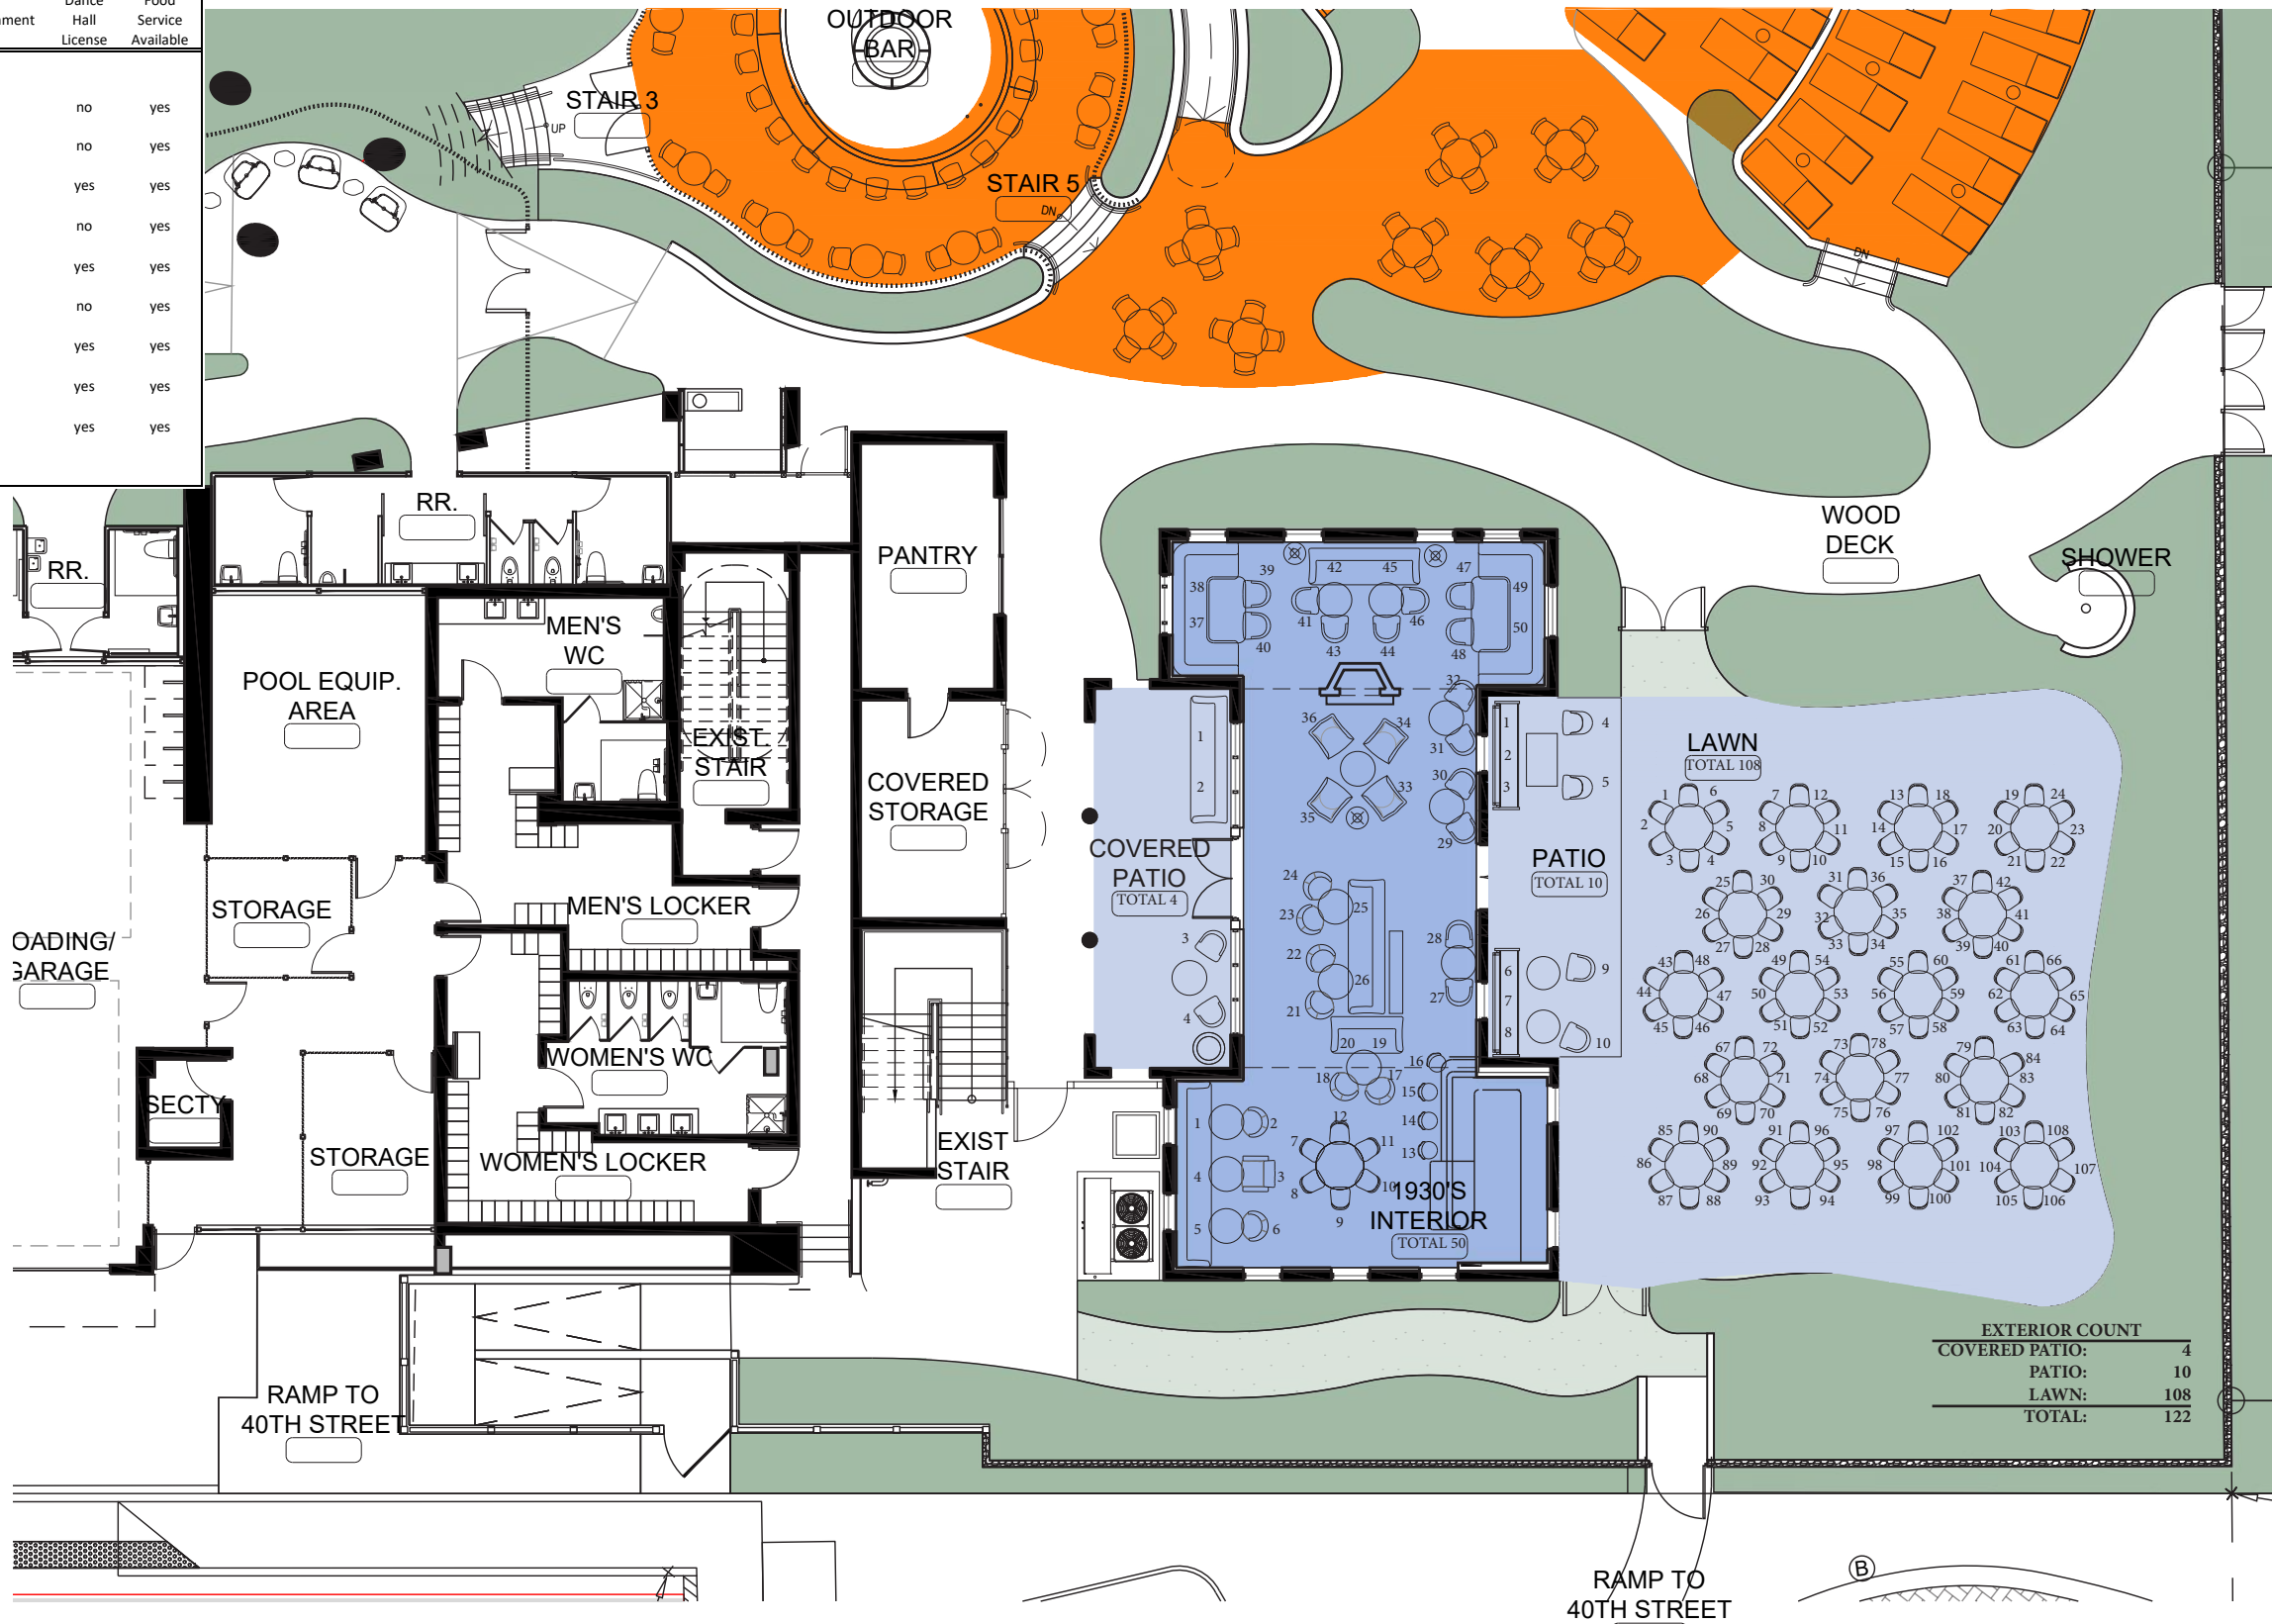

ANDAZ, MIAMI BEACH
4041 COLLINS AVE., MIAMI BEACH, FL 33140
CONDITIONAL USE PERMIT

PROPOSED 1ST FLOOR
VENUE 3




sheet no.
A-2.05


PROPOSED FIRST FLOOR PLAN -
VENUE 3

SCALE: AS NOTED

PROPOSED CUP MODIFICATIONS 2024										
Venue Number	Venue Name	Floor	Indoor / Outdoor	Max Occupant Load	Seat Count	Hours of Operation	Ambient / Background Music Only	Entertainment	Dance Hall License	Food Service Available
				2043	930					
1	3-Meal Restaurant	1	Indoor	58	66	6:00 am - 2:00 am	yes	yes	no	yes
		1	Outdoor	91	102	6:00 am - 2:00 am	yes	yes	no	yes
2	Bazaar	1	Indoor Restaurant	267	200	11:30 am - 5:00 am	no	yes	yes	yes
		1	Outdoor	12	12	11:30 am - 3:00 am	yes	no	no	yes
3	1930's House	1	Indoor	84	50	10:00 am - 5:00 am	no	yes	yes	yes
		1	Outdoor	250	122	10:00 am - 3:00 am	yes	yes	no	yes
4	Pool	1		912	251	10:00 am - 3:00 am	yes*	yes	yes	yes
5	Andaz Lounge	2	Indoor	107	39	11:00 am - 5:00 am	no	yes	yes	yes
		2	Outdoor	262	88	11:00 am - 3:00 am	yes**	yes	yes	yes
* except for hotel events, in such case beginning at 11:00 p.m. until close										
** beginning at 11:00 p.m. until close										

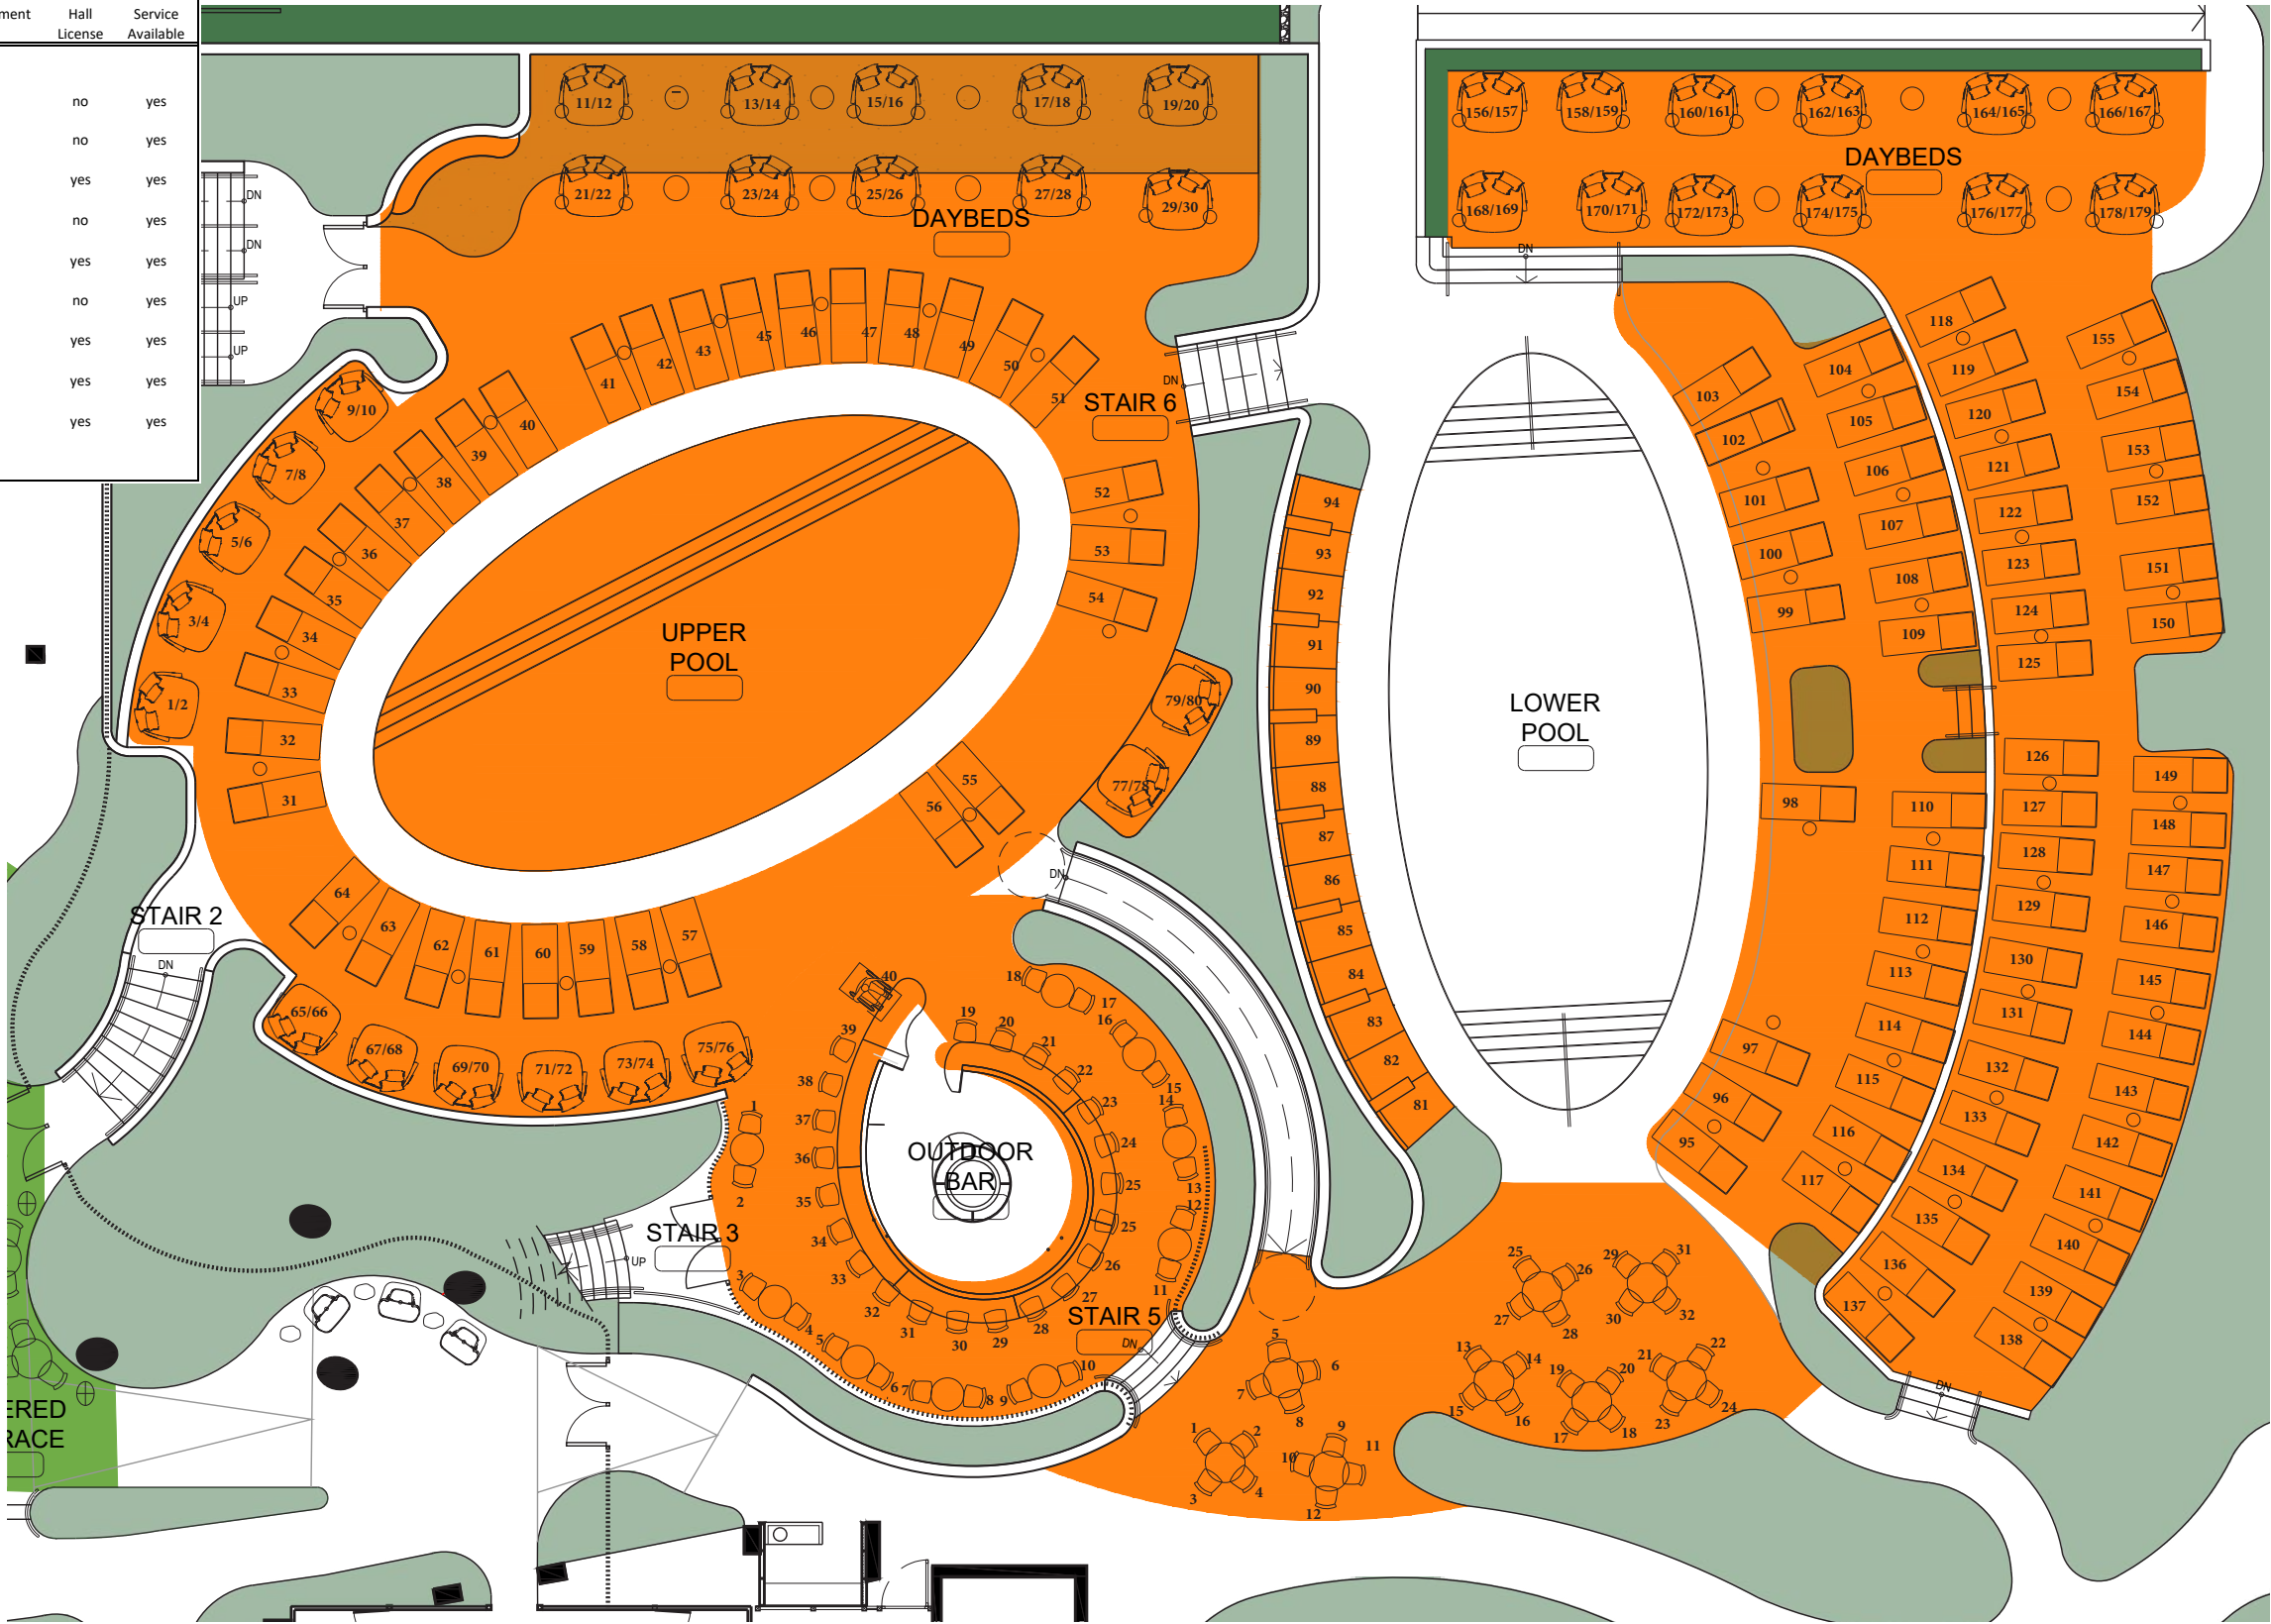

PROPOSED CUP MODIFICATIONS 2024										
Venue Number	Venue Name	Floor	Indoor / Outdoor	Max Occupant Load	Seat Count	Hours of Operation	Ambient / Background Music Only	Entertainment	Dance Hall License	Food Service Available
				2043	930					
1	3-Meal Restaurant	1	Indoor	58	66	6:00 am - 2:00 am	yes	yes	no	yes
			Outdoor	91	102	6:00 am - 2:00 am	yes	yes	no	yes
2	Bazaar	1	Indoor Restaurant	267	200	11:30 am - 5:00 am	no	yes	yes	yes
		1	Outdoor	12	12	11:30 am - 3:00 am	yes	no	no	yes
3	1930's House	1	Indoor	84	50	10:00 am - 5:00 am	no	yes	yes	yes
		1	Outdoor	250	122	10:00 am - 3:00 am	yes	yes	no	yes
4	Pool	1		912	251	10:00 am-3:00 am	yes*	yes	yes	yes
5	Andaz Lounge	2	Indoor	107	39	11:00 am - 5:00 am	no	yes	yes	yes
		2	Outdoor	262	88	11:00 am - 3:00 am	yes**	yes	yes	yes
* except for hotel events, in such case beginning at 11:00 p.m. until close										
** beginning at 11:00 p.m. until close										

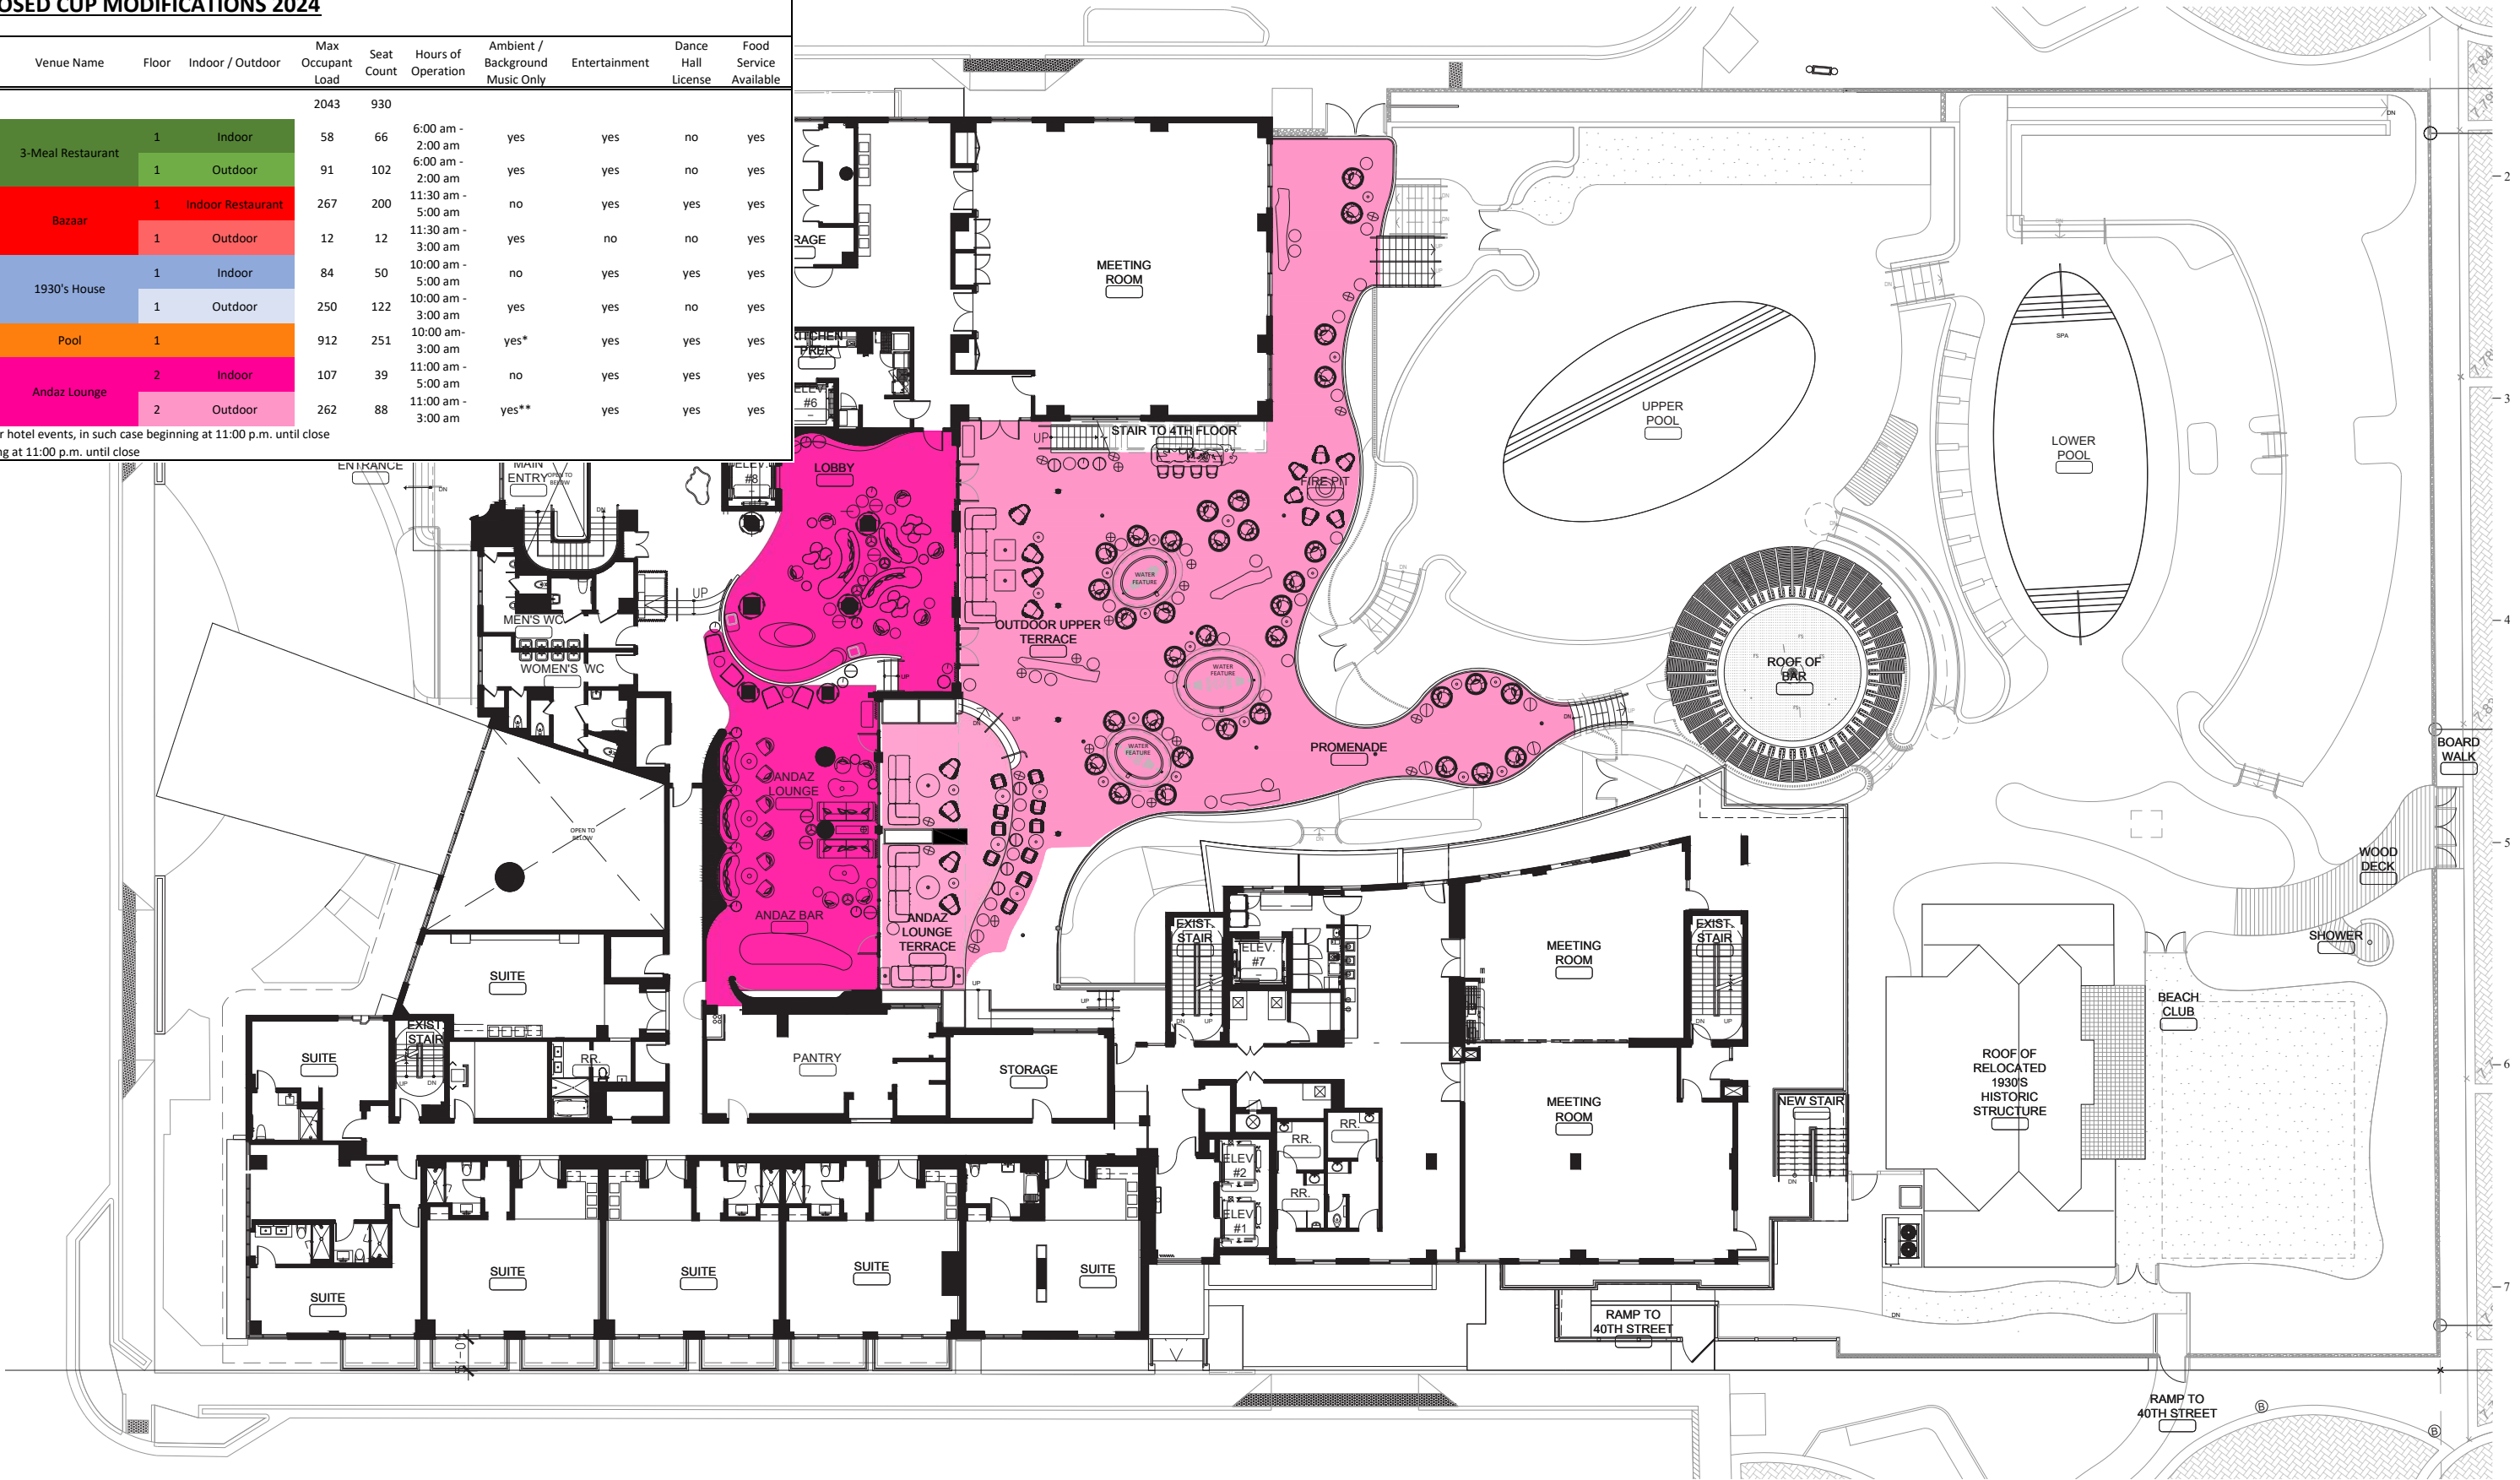

PROPOSED CUP MODIFICATIONS 2024										
Venue Number	Venue Name	Floor	Indoor / Outdoor	Max Occupant Load	Seat Count	Hours of Operation	Ambient / Background Music Only	Entertainment	Dance Hall License	Food Service Available
				2043	930					
1	3-Meal Restaurant	1	Indoor	58	66	6:00 am - 2:00 am	yes	yes	no	yes
			Outdoor	91	102	6:00 am - 2:00 am	yes	yes	no	yes
2	Bazaar	1	Indoor Restaurant	267	200	11:30 am - 5:00 am	no	yes	yes	yes
		1	Outdoor	12	12	11:30 am - 3:00 am	yes	no	no	yes
3	1930's House	1	Indoor	84	50	10:00 am - 5:00 am	no	yes	yes	yes
		1	Outdoor	250	122	10:00 am - 3:00 am	yes	yes	no	yes
4	Pool	1		912	251	10:00 am-3:00 am	yes*	yes	yes	yes
5	Andaz Lounge	2	Indoor	107	39	11:00 am - 5:00 am	no	yes	yes	yes
		2	Outdoor	262	88	11:00 am - 3:00 am	yes**	yes	yes	yes
* except for hotel events, in such case beginning at 11:00 p.m. until close										
** beginning at 11:00 p.m. until close										

