


HPB24-0613, HPB24-0614, HPB24-0615 1810 and 1818 Michigan Avenue

Historic Preservation Board
December 17, 2024

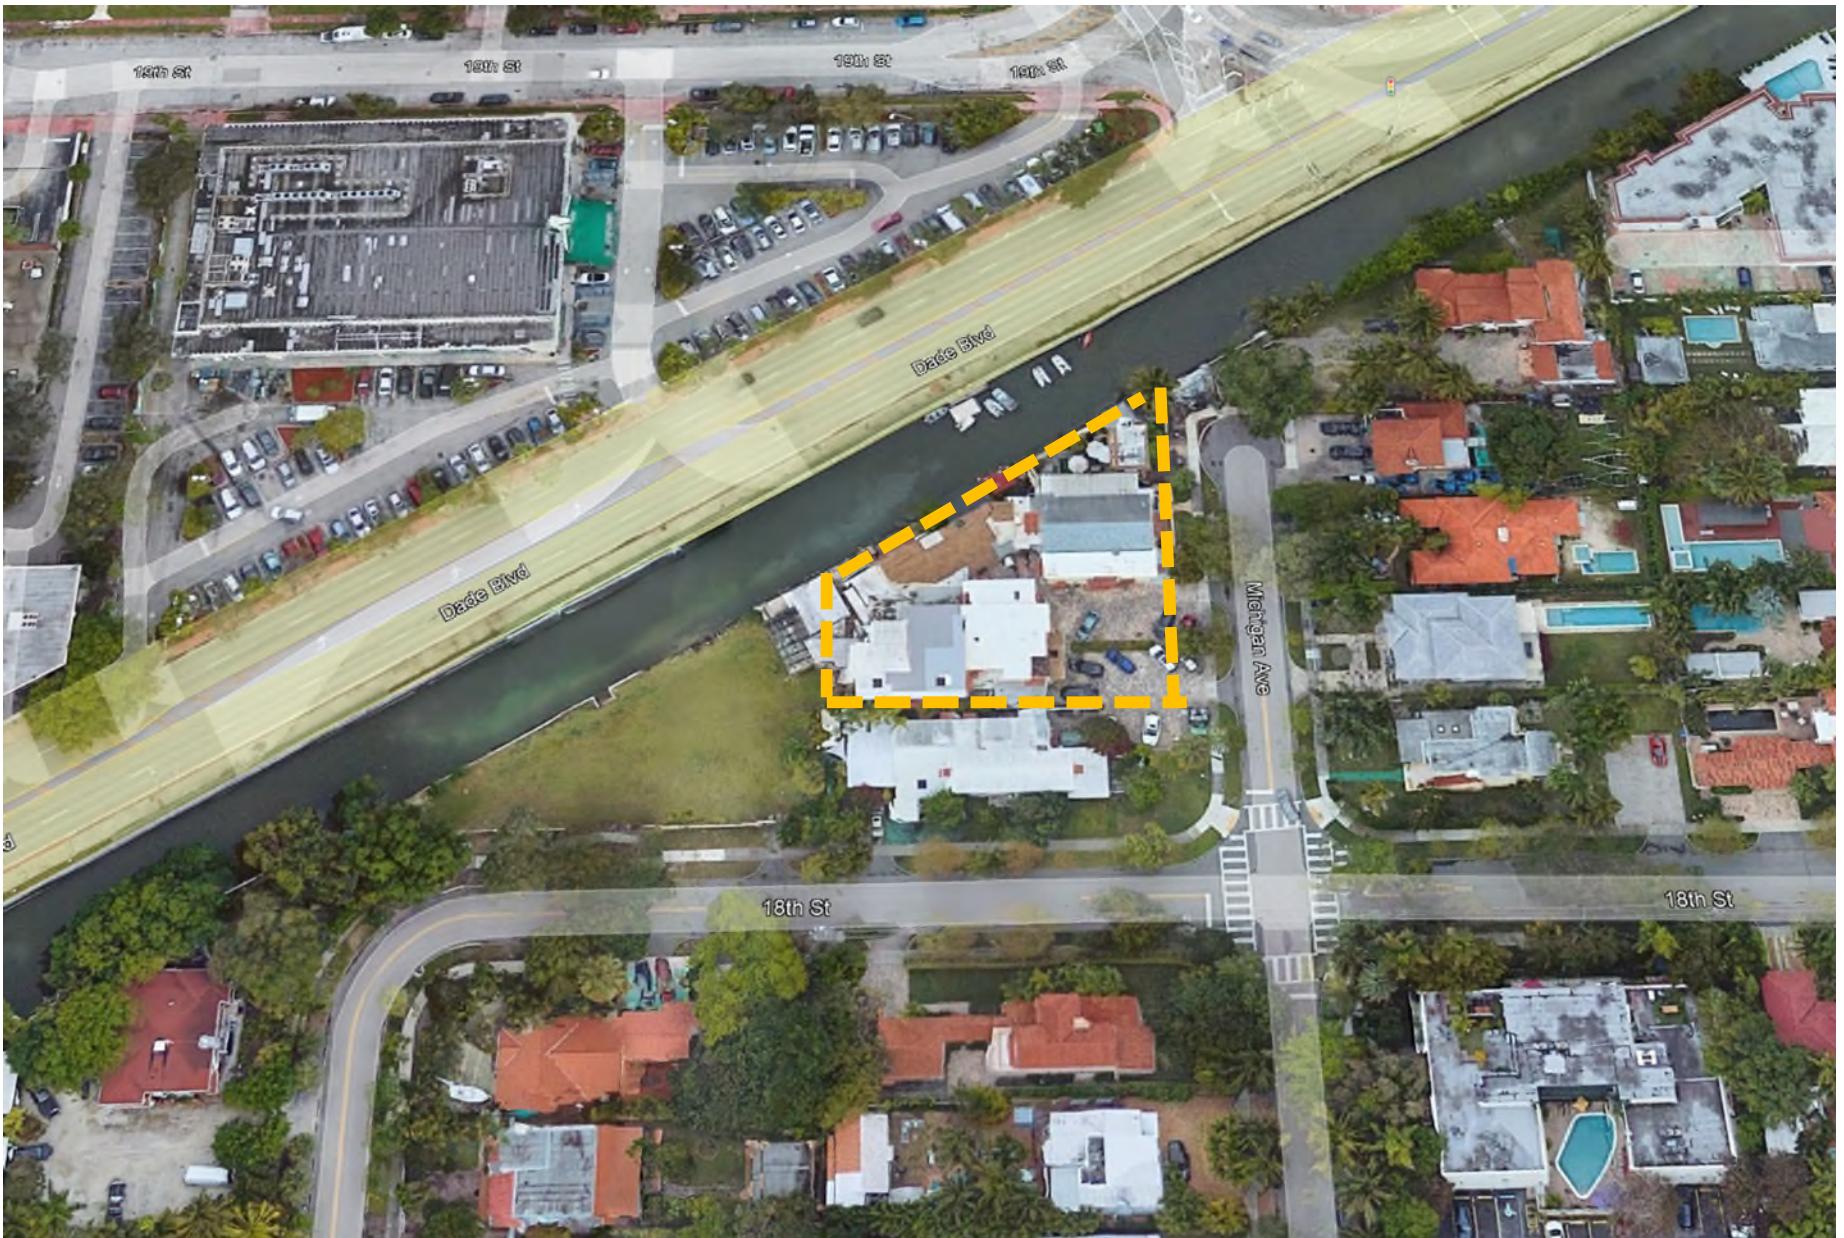

Property




2129




PROJECT:
APPLICATION

Lots 1, 2, 3 and 4
Block 10
18th street and Michigan
Avenue
Miami Beach, FL 33139


DRAWING:

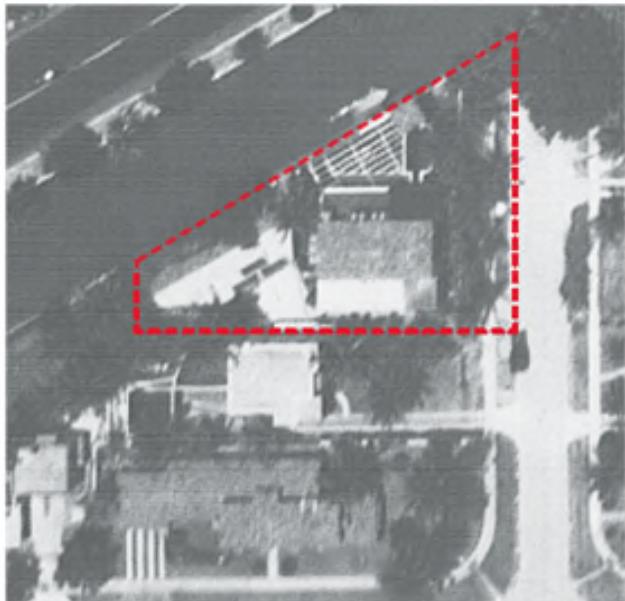

1941

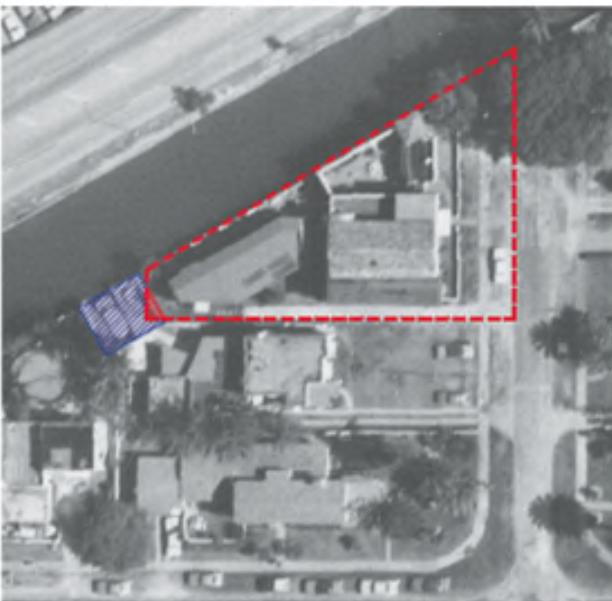

1973

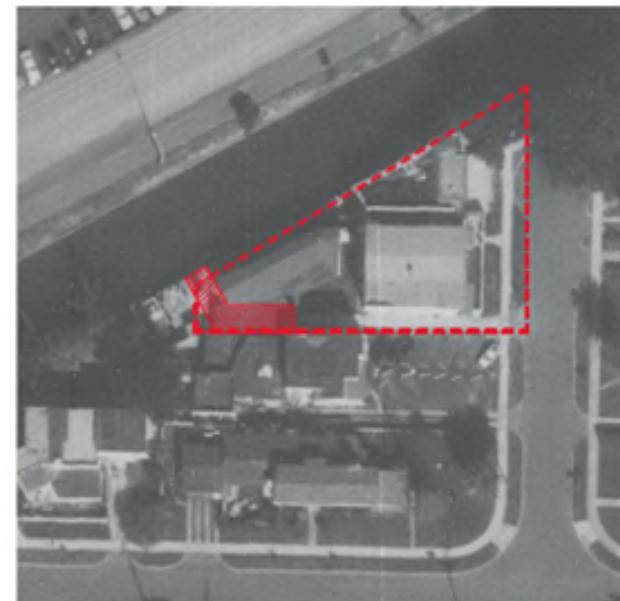

1979



1985



1994



2000

DIAGRAM -
ADDITIONS OVER
TIME LOT 3.

DRAWING NUMBER	
ACN-8	17 x 20 ft
CBCR-	REC
DATE:	08/28/04

.A0.32

1818 Michigan Avenue – Pre-Demolition Condition



Foundation view showing damaged beams



Failed foundations



Damaged 1st floors walls



2nd floor cracking




1818 Michigan Avenue – Pre-Demolition Condition



2nd floor wall cracking



2nd floor cracking

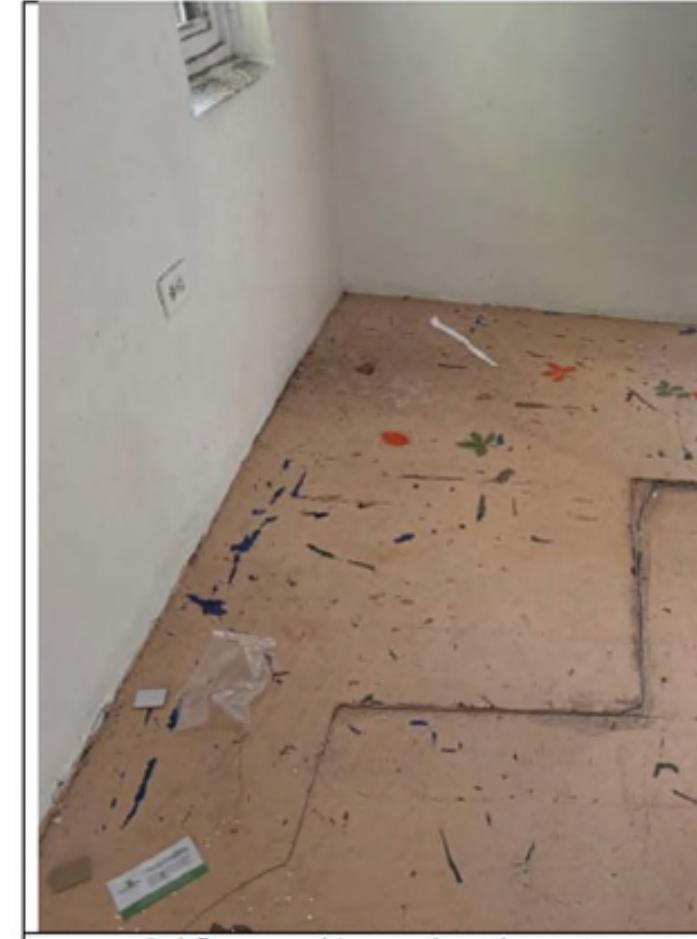

2nd floor cracking and settlement



Steel stair connections failure




Beam cracking



Beam cracking

1818 Michigan Avenue – Pre-Demolition Condition

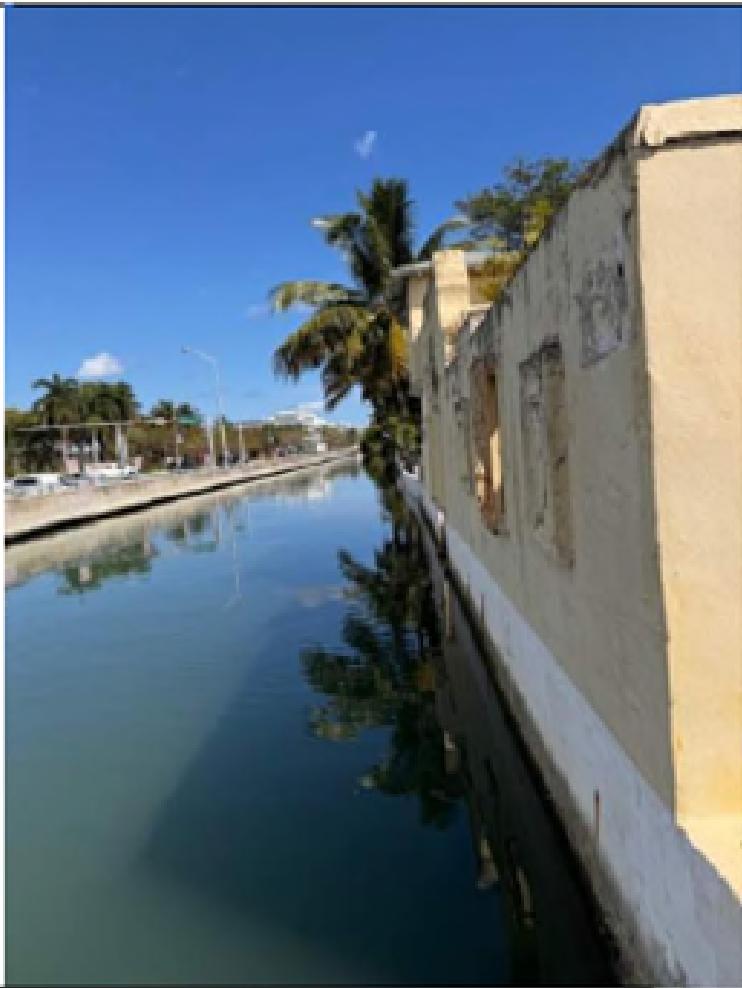

Structure wall on the seawall



Uneven decking and subfloor failure



Wall cracking



Inappropriate wall structure

YHCE
www.yhengineering.com


2129



PROJECT:
APPLICATION

Lots 1,2,3 and 4
Block 10
18th street and Michigan
Avenue
Miami Beach, FL 33139


DRAWING:

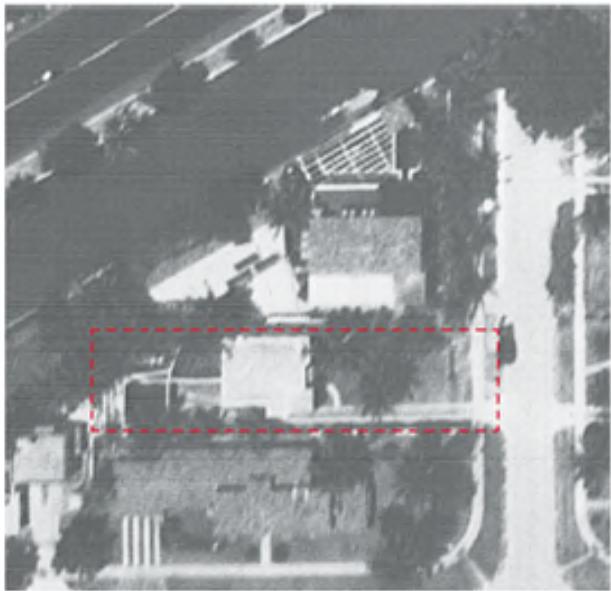

1941



1965

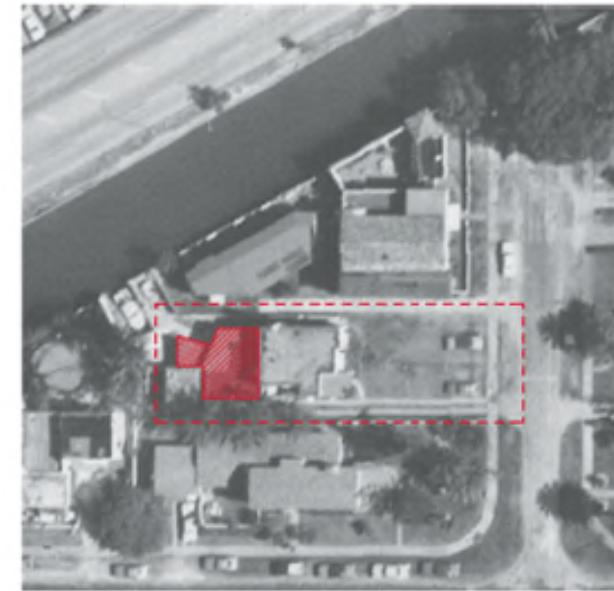

1973



1985



1994





2000

DIAGRAM -
ADDITIONS OVER TIME LOT 2.




STUDIO MCG ARCHITECTURE
7500 NE 4th Court, Suite 102, Miami, FL 33138
Phone: 305.670.1000 • Fax: 305.670.1001
E-mail: info@mcamail.com • Web: www.mcgarch.com
Scale: 1" = 20' 0"
Check: ABC
Date: 08/26/04
Drawing No. 2129-A0.31

.A0.31

1810 Michigan Avenue – Pre-Demolition Condition

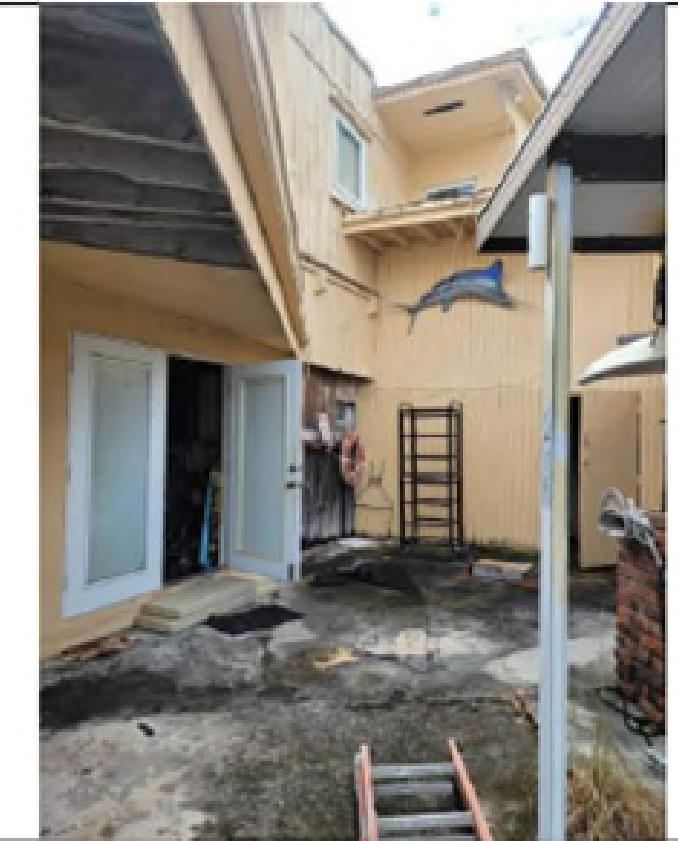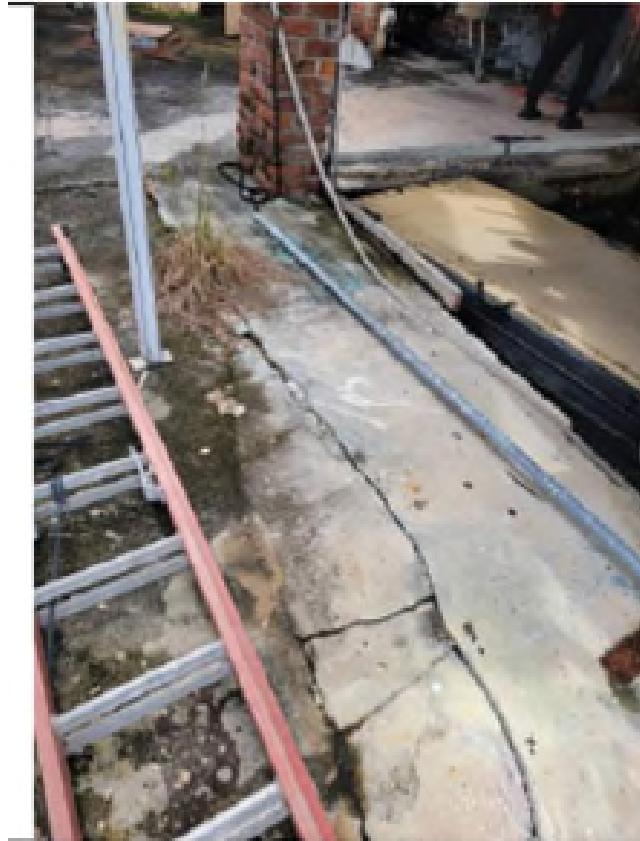

1810 Michigan Avenue – Pre-Demolition Condition

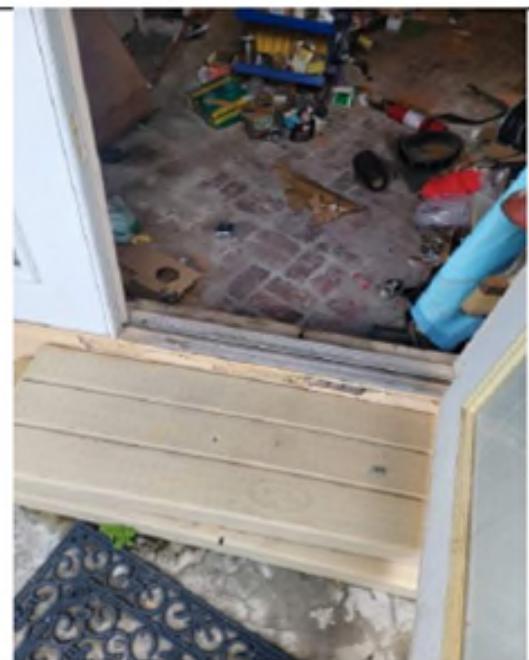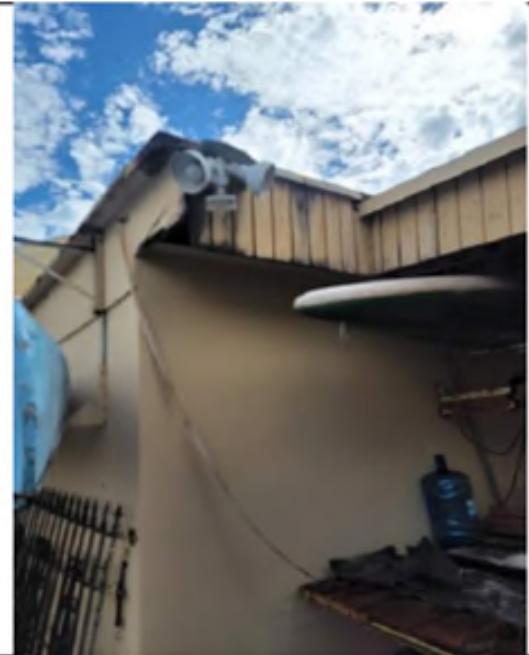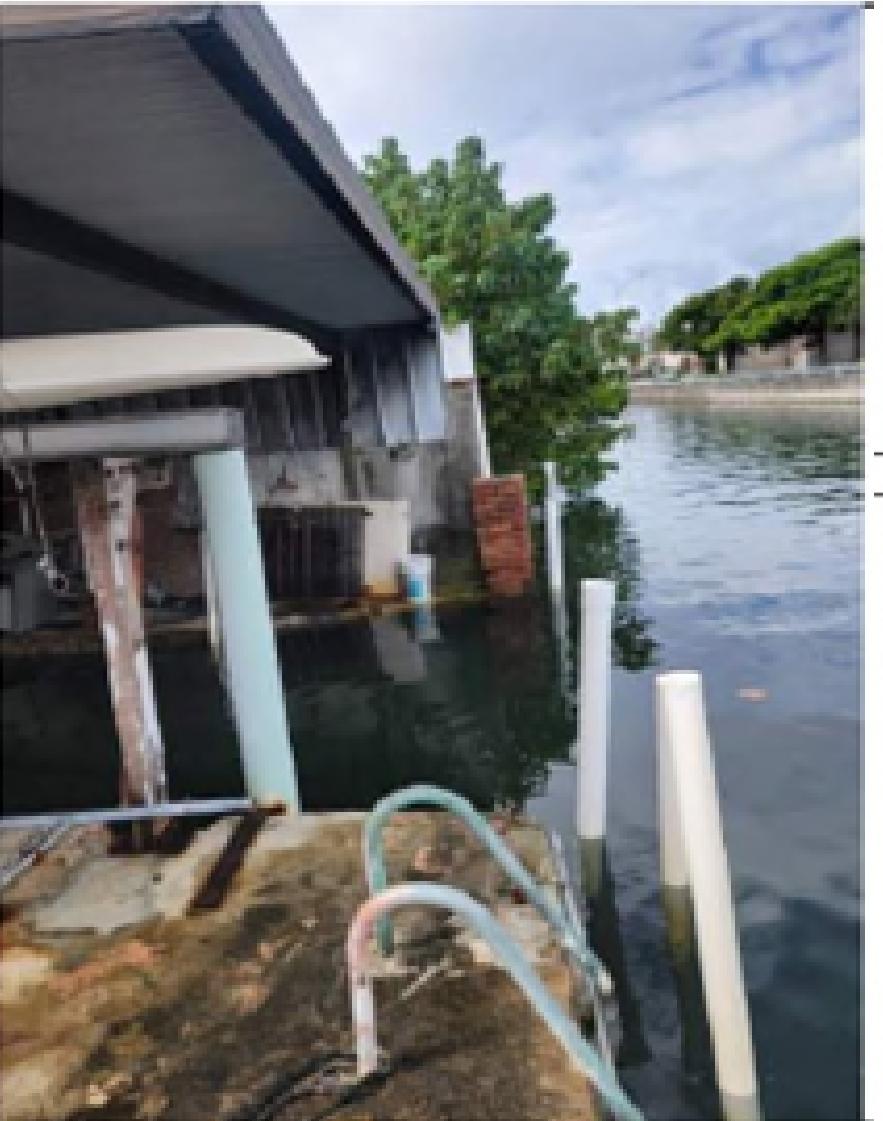

HCE
www.yhengineering.com

BERCOW
RADELL
FERNANDI
LARKIN +
TAPANES
ZONING, LAND USE
ENVIRONMENTAL LIAISON



Current Condition



7500 NE 4th Court
Suite 102
Miami, FL 33138


2129

PROJECT: APPLICATION

Lots 1, 2, 3 and 4
Block 10
18th street and Michigan
Avenue
Miami Beach, FL 33139

DRAWING:

**EXISTING
LOCATION PLAN
(BEFORE
DEMOLITION).**

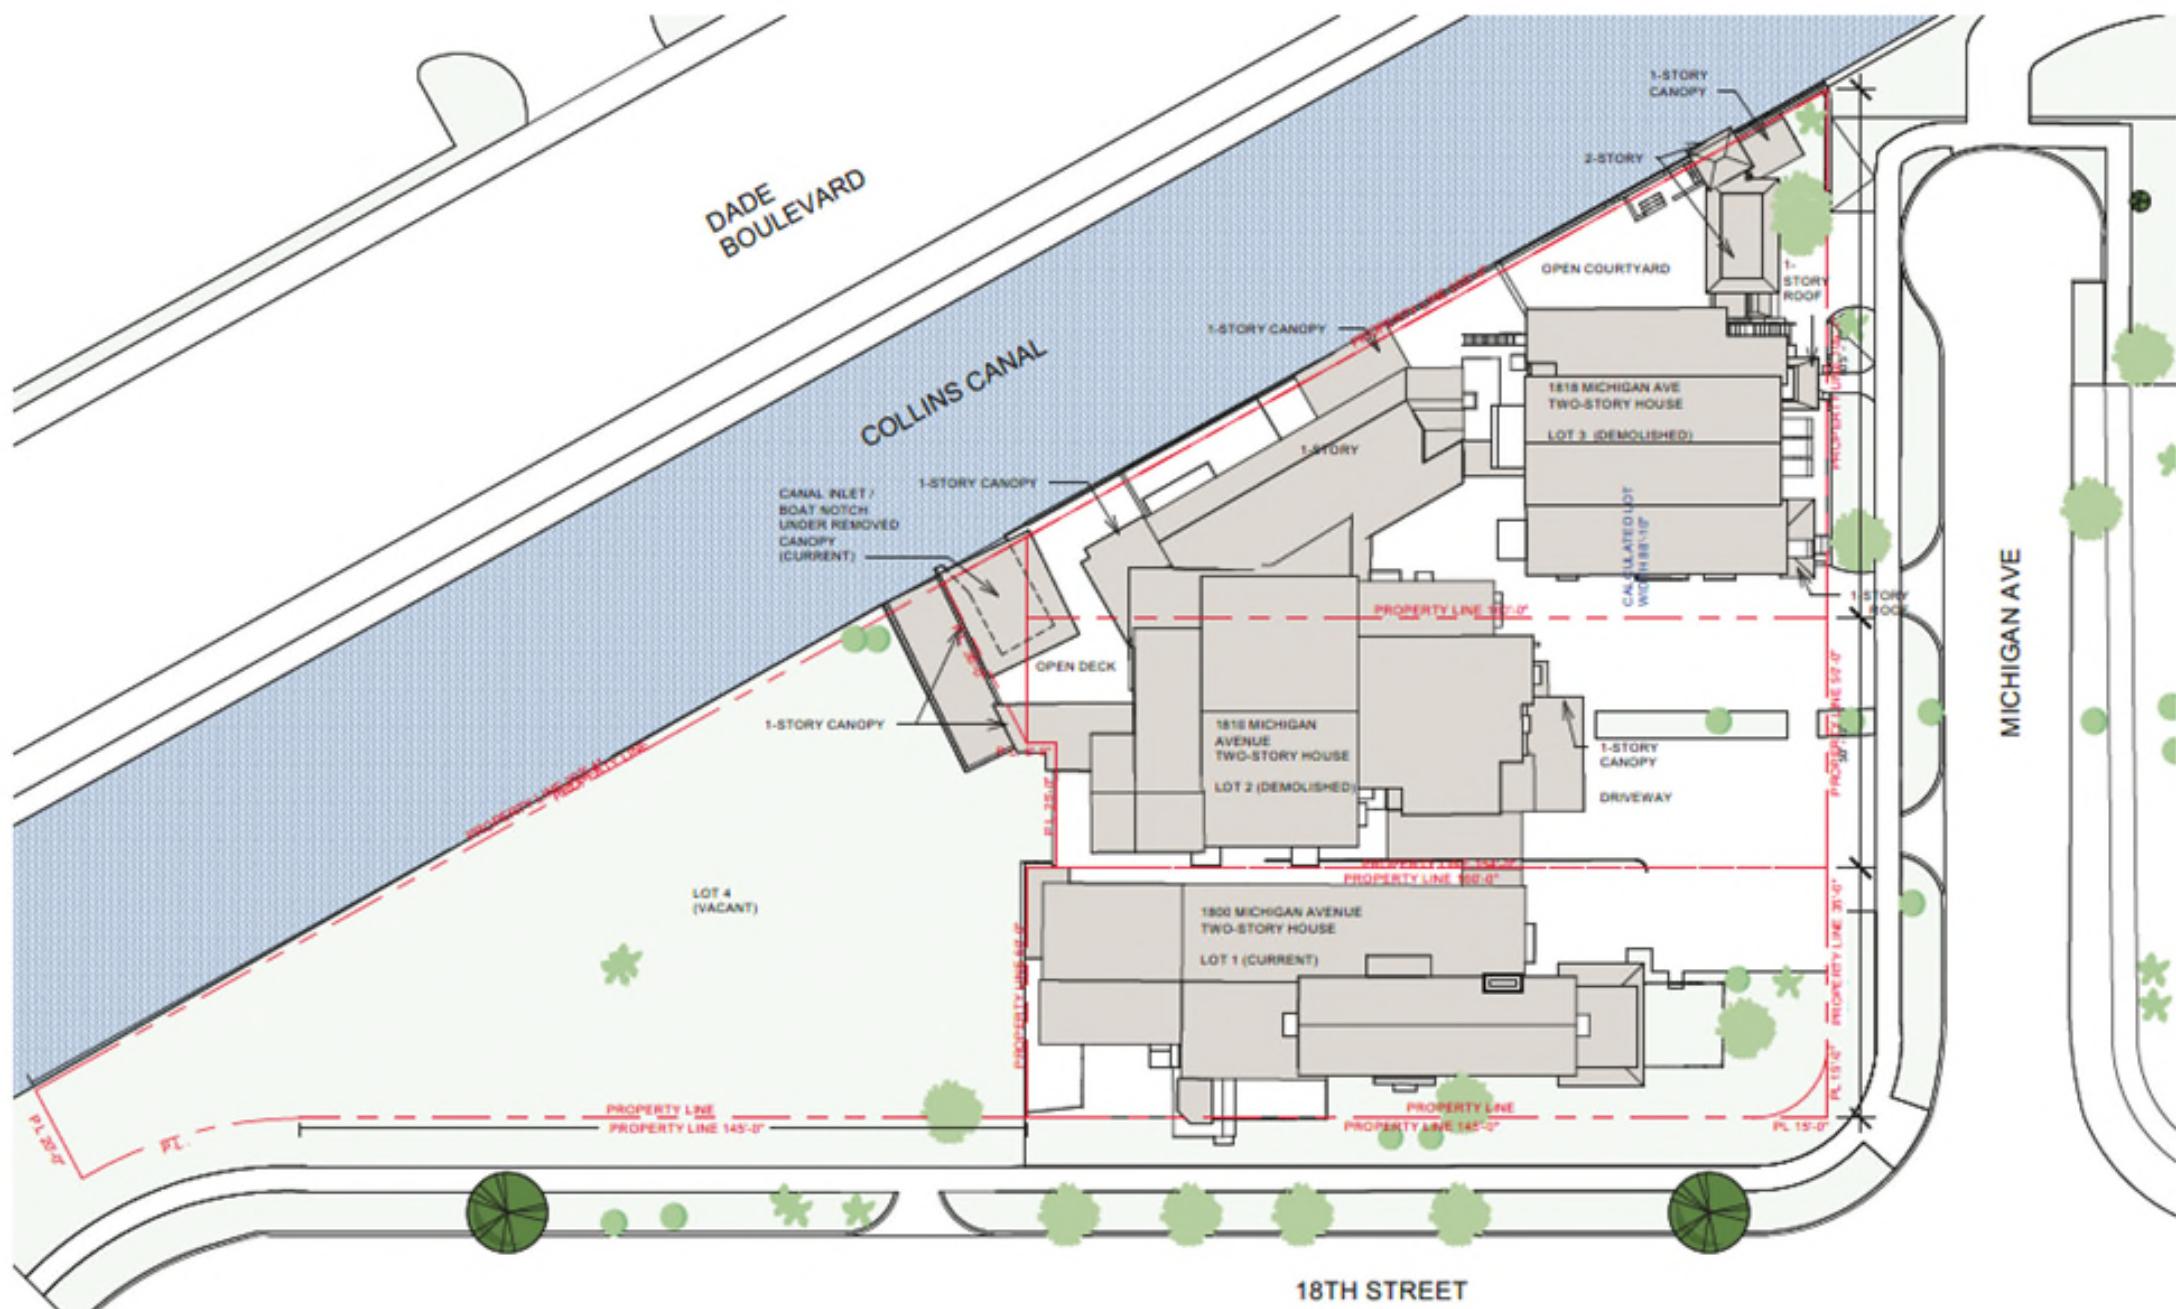

2129




PROJECT:
APPLICATION

Lots 1,2,3 and 4
Block 10
18th street and Michigan
Avenue
Miami Beach, FL 33139

DRAWING:

**EXISTING
LOCATION PLAN
(CURRENT
STATE).**

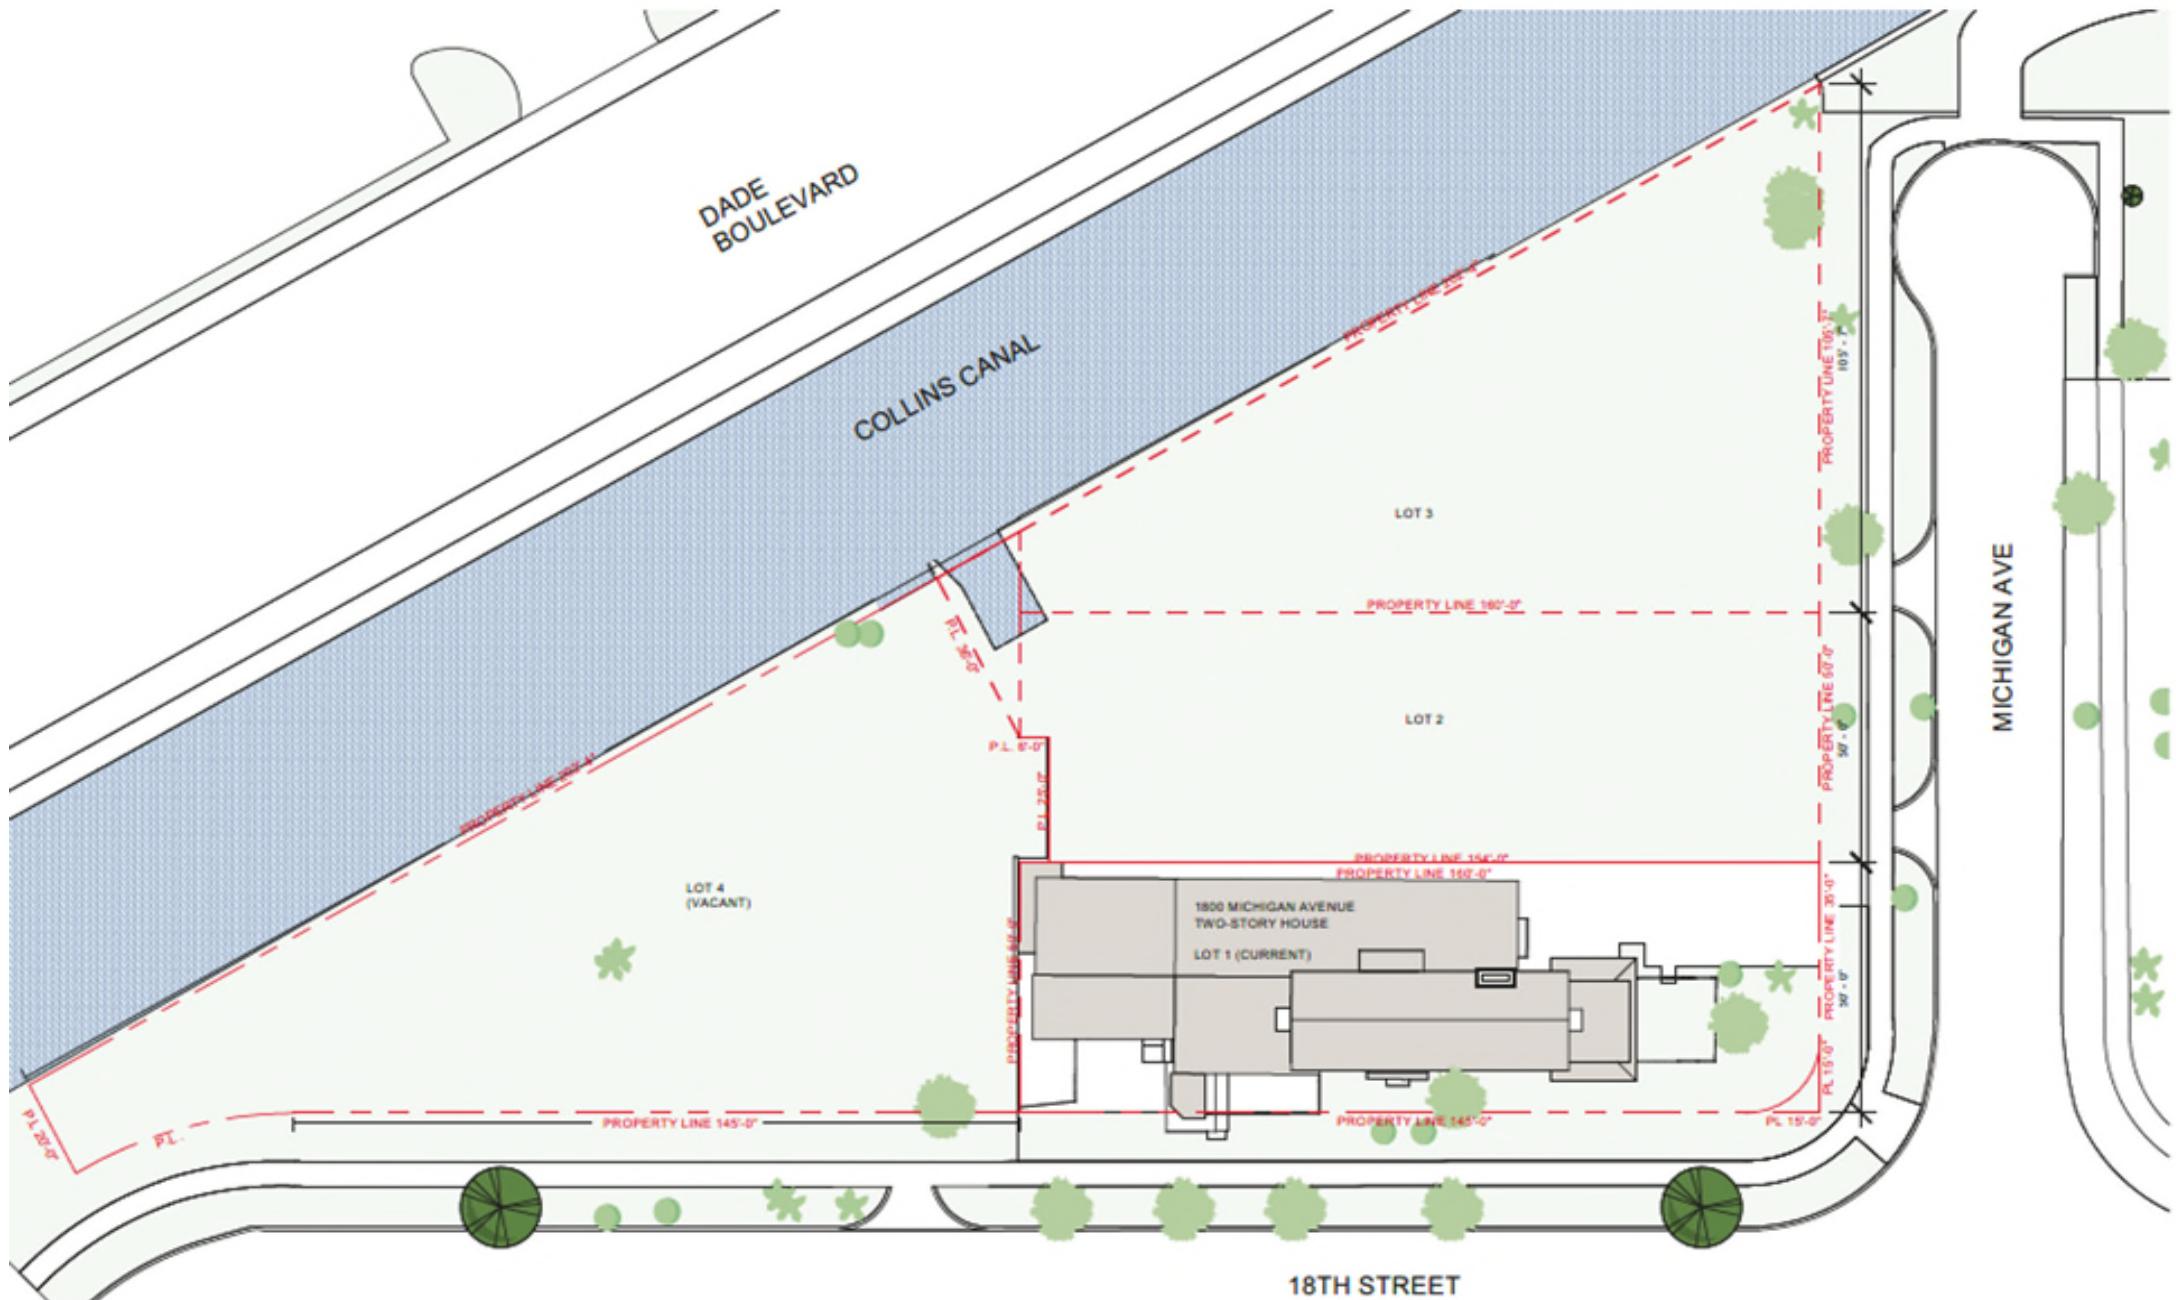

2129


第10章

PROJECT: APPLICATION


Lots 1,2,3 and 4
Block 10
8th street and Michigan
Avenue
Miami Beach, FL 33139

DRAWING:

PROPOSED LOCATION PLAN.

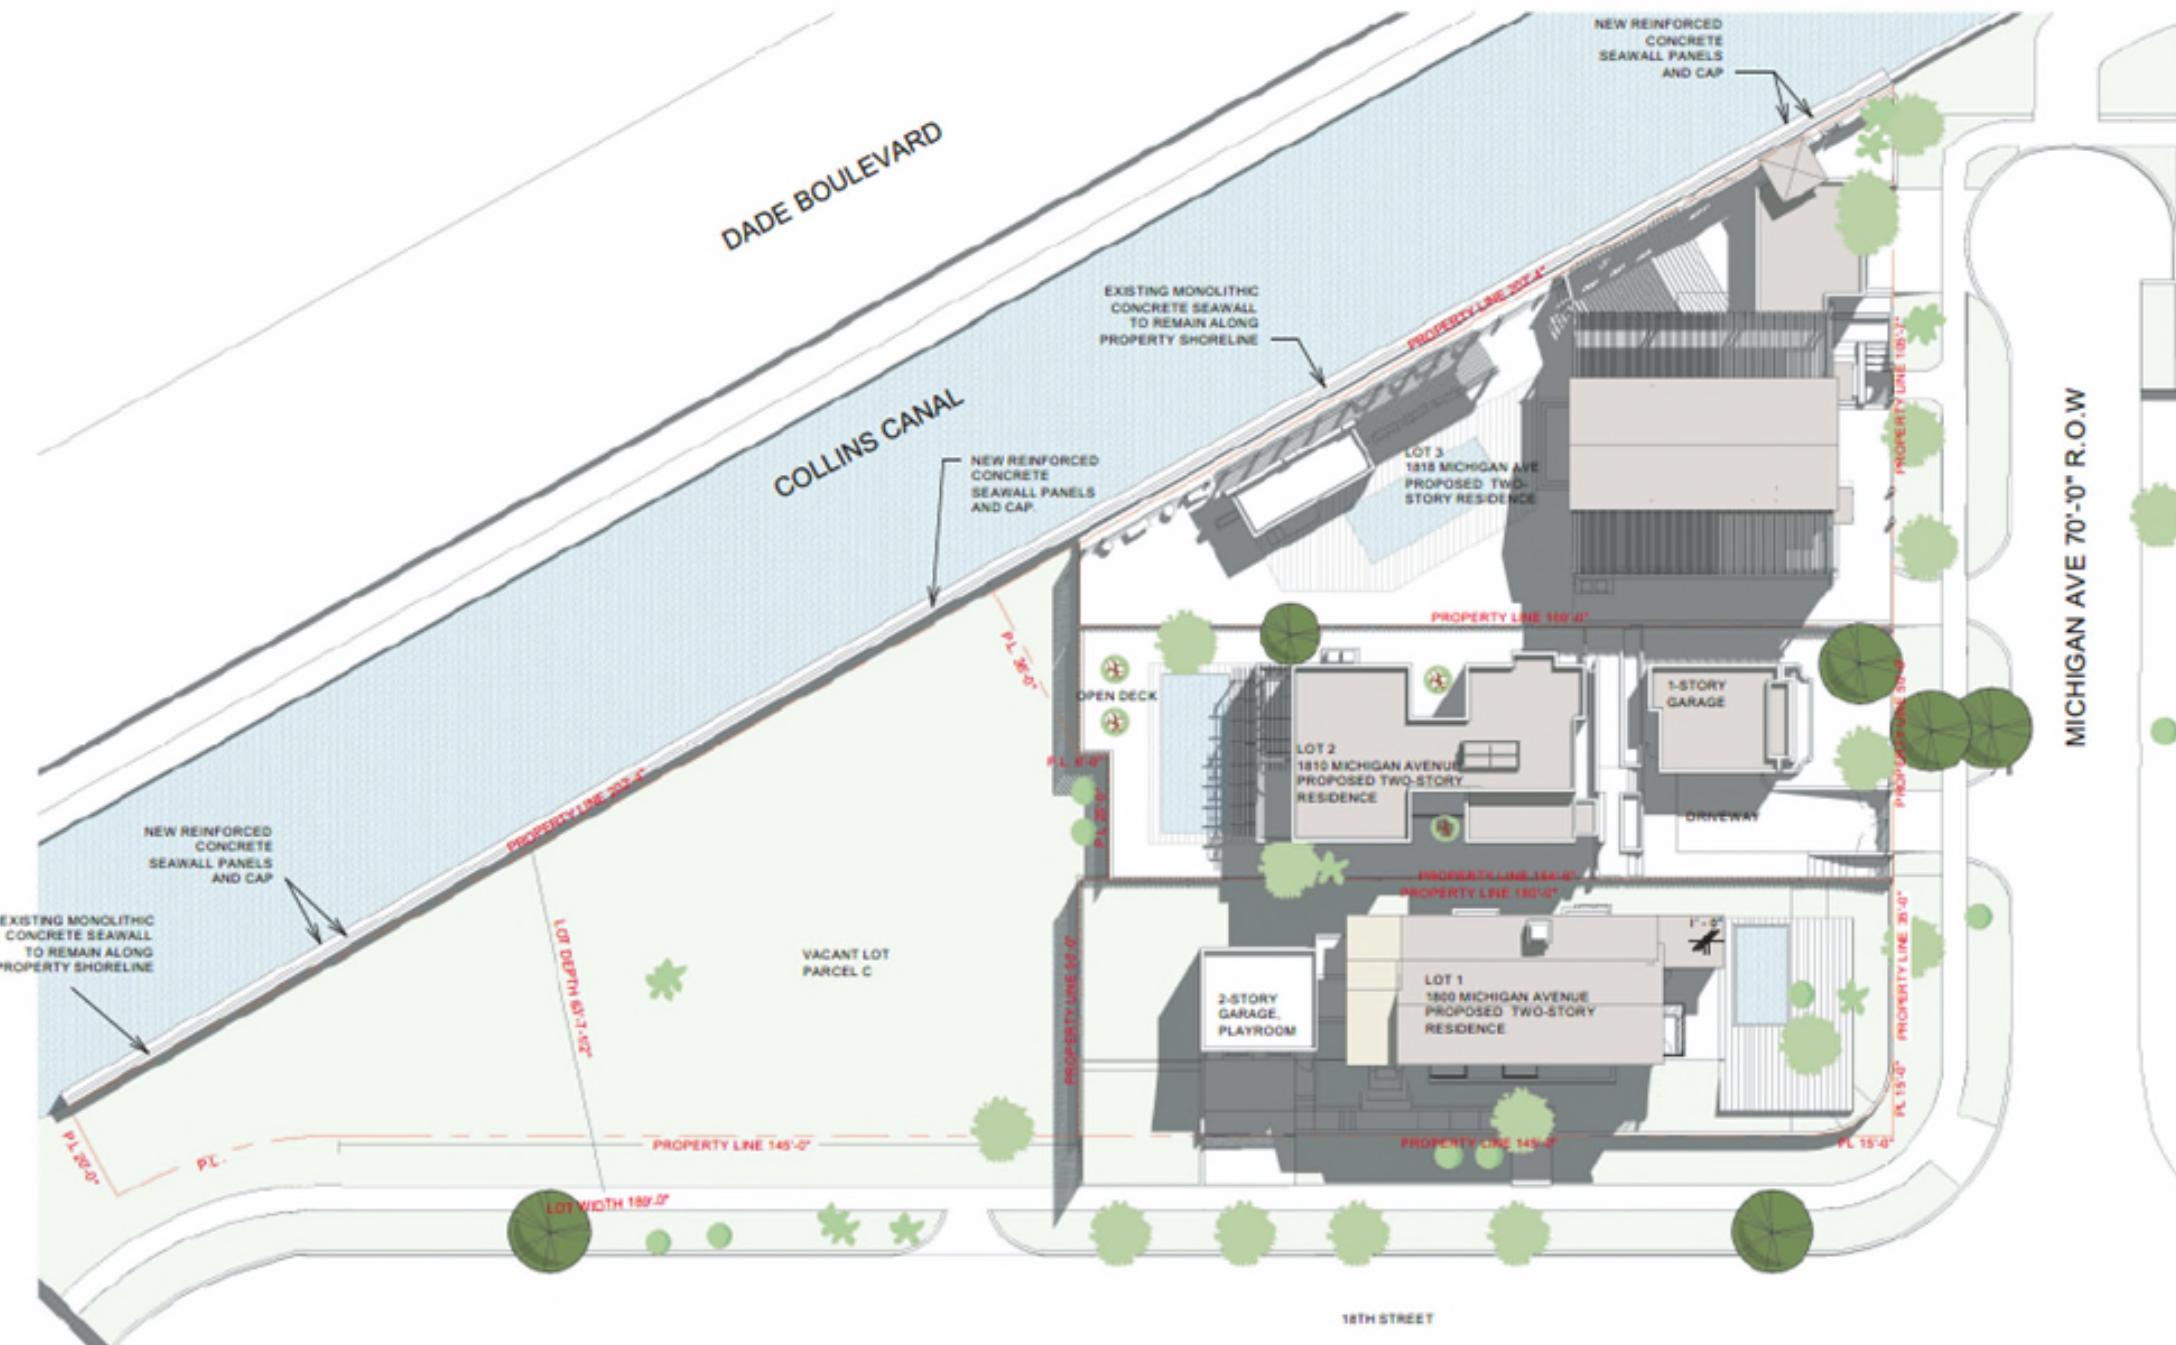


1818 Michigan Avenue

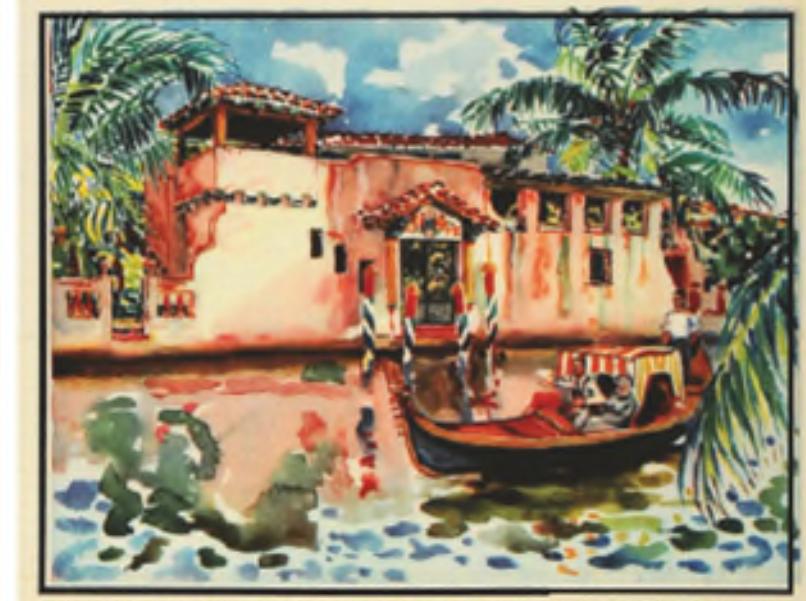

1 HISTORIC POSTCARD LOT 3

2 HISTORIC POSTCARD LOT

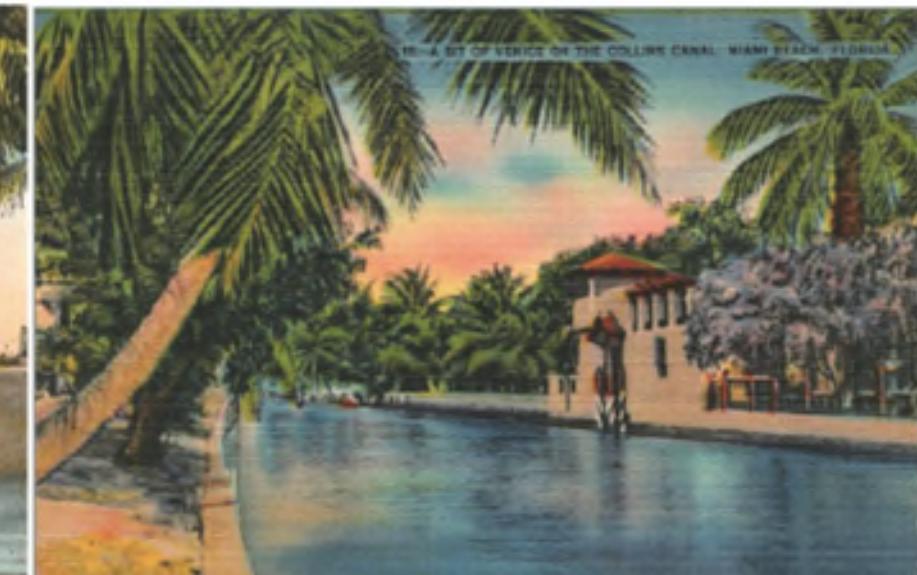

4 HISTORIC POSTCARD LOT 3



1 ARCHIVE IMAGES LOT 3



2 ARCHIVE IMAGES LOT 3



3 ARCHIVE IMAGES LOT 3



4 ARCHIVE IMAGES LOT 3



An Exclusive Residential Club
in a setting of Matchless Beauty

Villa Biscayne Miami Beach

Every factor entering into a luxurious, exclusive residential building has been provided Villa Biscayne. There is no point upon which approval may be withheld.

It is situated on the most desirable site on Miami Beach, the capital of South Florida's recreational and residential life. The six-acre point in Biscayne Bay occupied by Villa Biscayne was set aside by Carl G. Fisher for a structure of monumental beauty.

Every apartment embodies the highest degree of comfort and luxury modern construction and equipment can impart—electric refrigeration and ranges; vacuum cleaning outlets; open fireplaces; cork insulated floors; access to eighteen high-speed elevators; free sweep of the ocean breezes and matchless views of ocean, bay and beach protected forever against encroachment.

Men who have helped make Miami and builders who have been identified with the best in co-operatively owned construction in New York, are the men who have made Villa Biscayne.

Service

Villa Biscayne's all-exclusive service provides complete escape from the servile problem.

Step to your telephone and maid, butler and chauffeur service is at your call, an an hourly charge basis. At your order, breakfast, luncheon or dinner will be prepared by Villa Biscayne's expert staff, either in your own apartment or in the villa's kitchen, and served in your home.

A call or wire to the superintendent before your arrival, and your maid, butler and chauffeur will be waiting in your own home on your return from an active day of recreation.

Whether you bring your own servants, or not, you will find a service whose completeness and convenience will delight you.

Mr. Harry M. Webb of Atlantic City purchased a \$39,000 home in Villa Biscayne for his own use and two additional apartments for investment.

ASK YOUR BROKER OR CALL

**CO-OWNERS FINANCE AND
BUILDING CORPORATION**

FISHER BUILDING
MIAMI BEACH
TELEPHONE 2556

909-15
EXCHANGE BLDG.
MIAMI
TELEPHONE 2556



East View Villa Biscayne
From Where Signal Can Be Given
to Private Yacht

THE MIAMI HERALD
Is Published By
Miamians for Miami and
the East Coast of Florida.

VOL. 15; NO. 331.

HERALD TELEPHONE 23125.

MIAMI, FLORIDA, THURSDAY MORNING, OCTOBER 22, 1925.

SIXTY-FOUR PAGES TODAY

The Miami Herald

FLORIDA'S MOST IMPORTANT NEWSPAPER

APARTMENT OF GRANDEUR FOR MIAMI BEACH

Eight Million Dollar Tri-
bute To Carl Fisher
in New Structure.

NEW YORK ANNOUNCEMENT

Corporation Reported To Have
Paid More Than \$1,000,-
000 For Site.

FOR 216 FAMILIES

Main Building To Be Sur-
rounded By Others; 635-
Foot Frontage On Bay.

BY ALBERTE BALLELLI, BOTH WRITER OF THIS SERIES.

NEW YORK, Oct. 21.—An \$8,000,000 co-operative apartment building, one of the most magnificient of its kind ever erected, will be built during the coming year on a tract fronting on Biscayne Bay just south of La Gorce island at Miami Beach, and purchased from Carl G. Fisher, a great developer of the Midwest.

Announcement of the project was made in New York today by officials of the Co-Owners Finance and Building Corporation, incorporated in Florida, and which has acquired the

NEWS SUMMARY

WEATHER
Forecast for Florida. Generally fair today and tomorrow; moderate winds mostly westward. Miami temperatures yesterday: Maximum 78; minimum 48.

THE DAY IN WASHINGTON
Treasury officials foresaw a long series of exchanges on the French debt.

American destroyers were ordered in readiness to protect Americans in Syria.

The house wren and meadowlark heard another long list of visitors on Tuesday.

The Pan American Commission's action against four sugar manufacturers, charging trade restraint, was dismissed.

Question of recognizing Soviet Russia is revived.

KATHONAL

Two brothers found dead at Dogtown, Pa., were believed to have been killed by robbers.

John A. Abraham, president of Kentucky State Veterans' Home, died yesterday.

Fire in Dallas, Texas, caused \$100,000 damage.

California woman looks well of member who left \$25,000 trust fund for pet dog.

Snow plows were used to clear streets at Jamestown, N. Y.

A boy was frozen to death in Michigan snow storm.

Architect Eusebius Church announced word "obey" from marriage ceremony.

Special session of Texas legislature may be called to investigate charge of reckless expenditures under Mrs. Fisher.

Storm-swept Indian freighter was abandoned in midocean after crew was rescued by U. S. liner.

ERA OF PROSPERITY AND PEACE AT HAND, SCHWAB DECLARIES

War-Time Munitions Head
Sees Golden Age
For America.

BUSINESS NEVER BETTER

Bethlehem Plan 99 Per Cent
Converted From Ordnance
Factory, He Says.

ALL OMENS HAPPY

Undeveloped Areas On Other
Continents Offer Opportuni-
ties, Steel Magnate Asserts.

BY THE ASSOCIATED PRESS

CHICAGO, Oct. 21.—The wartime munitions chairman, Charles M. Schwab, declared that the country stands on the threshold of a great period of peace and prosperity.

He said at the annual international meeting conducted by the University of Chicago and the Institute of American Meat Packers. Before entering the meeting he declared that "business never better" and that the years immediately ahead of industry will be profitable ones.

Mr. Schwab described steel as the nation's business barometer.

With no threat of war and only one or two serious business conditions visible, the immediate present offers a future which he said "invites us

\$8,000,000 CO-OPERATIVE APARTMENT WILL BE ERECTED AT MIAMI BEACH




VILLA BISCAYNE, an \$8,000,000

co-operative apartment build-
ing, will be built during the com-
ing year at Miami Beach, on the
bay shore just south of La Gorce

island. This is a preliminary
conception of Villa Biscayne
made by Walter H. Webb, presi-
dent and managing architect of the
Co-Owners Finance & Building
Corporation, the company which

will construct the building. The
picture shows Villa Biscayne
from the bay. In the background
there will be several pieces
of statuary by Howard Chandler
Christy. The main unit will be

24 stories high. From this sketch
of the architect, Schulte & Weaver
of New York, are making their
plans and their later sketch will
show a considerably greater
wealth of detail."

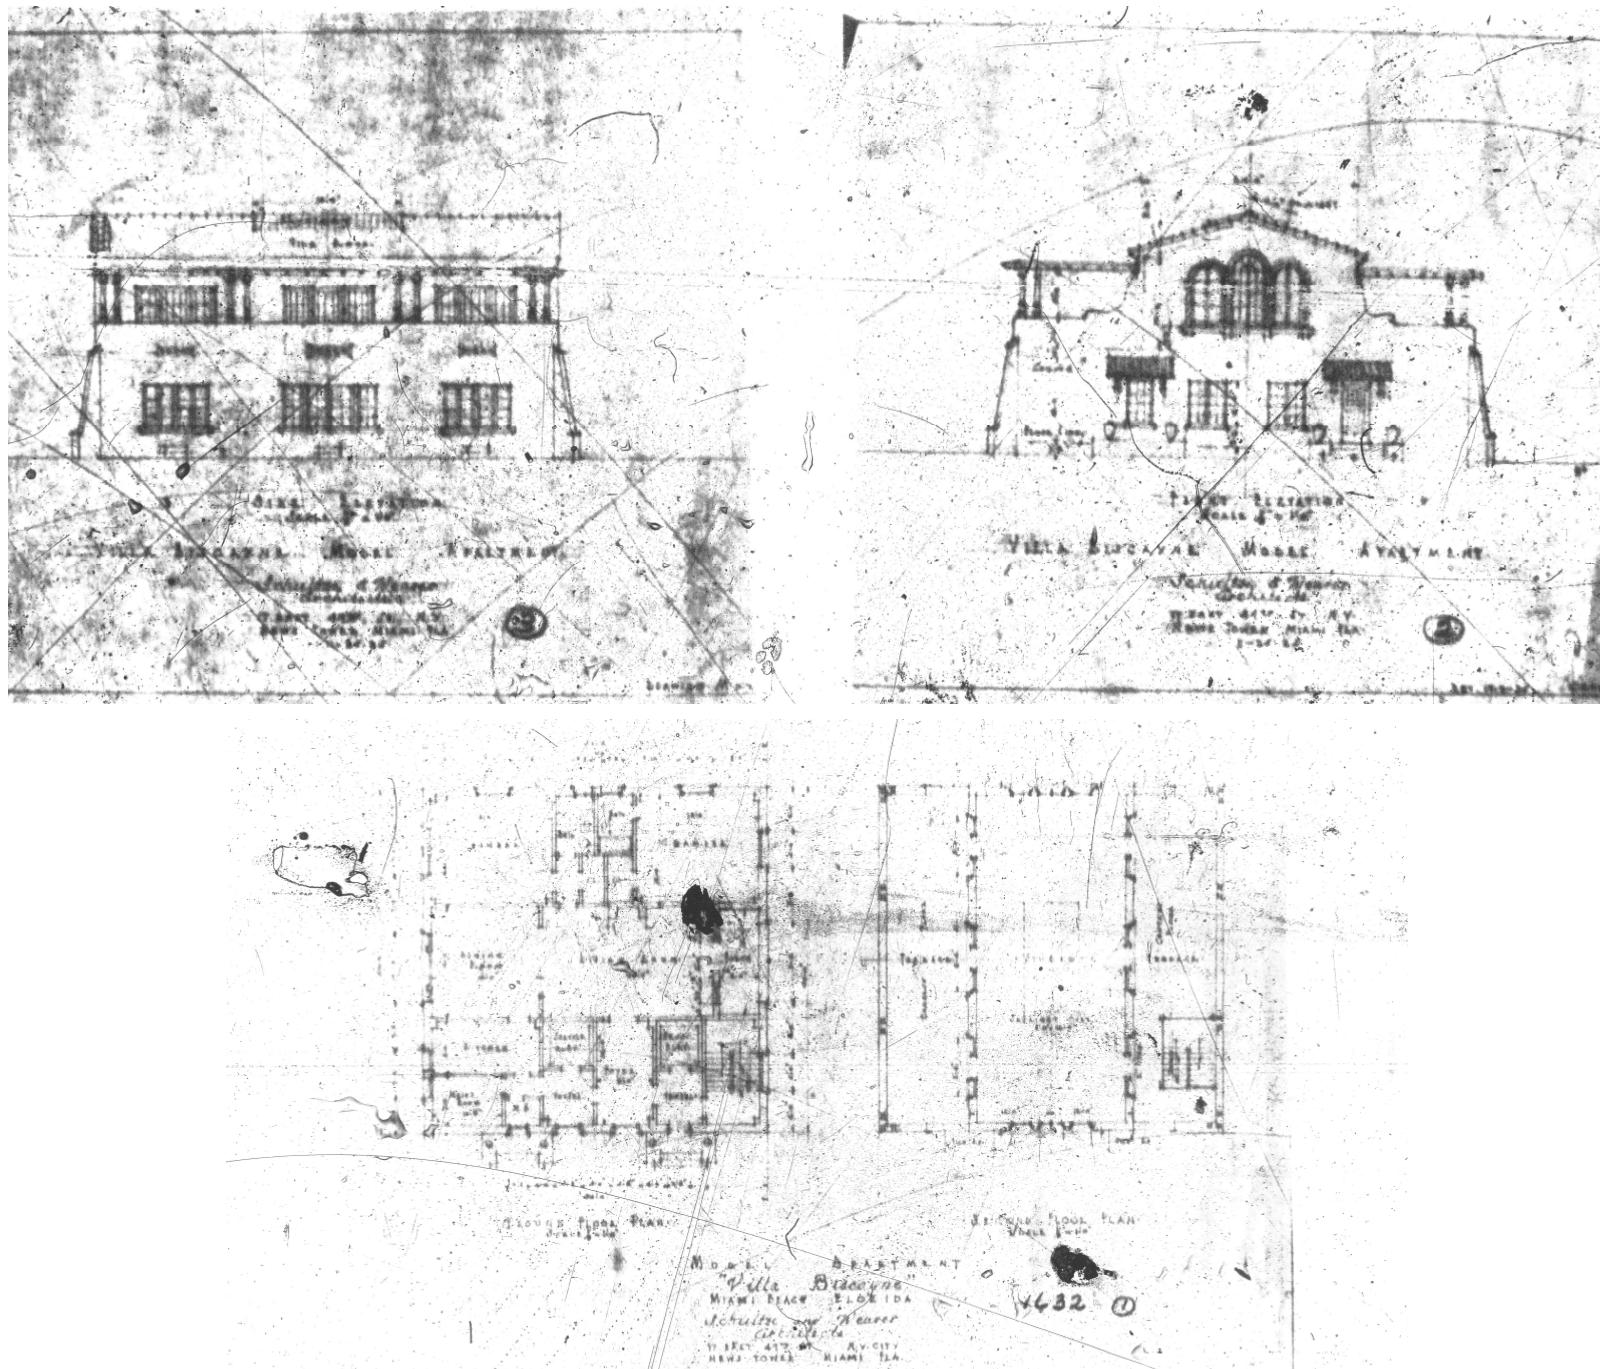

THERE'S ONLY ONE

MIAMI BEACH

Flamingo and Nautilus Tea
Dance
Also Polo
Every Tuesday, Thursday,
Saturday

MANY FLORIDA
COMMUNITIES are
much alike.

SEVERAL OFFER
BEAUTIFUL HOMES
and surroundings, to-
gether with golf and
tennis.

SOME OFFER WIN-
TER SWIMMING, boat-
ing and fishing.

ONLY A FEW BOAST
OF OCEAN bathing and
ocean beaches.

ONE OTHER has win-
ter polo.



1818 Michigan Ave.
\$20,000—Terms

MIAMI BEACH HAS ALL

IN ADDITION you will find at Miami Beach, America's best families as your neigh-
bors.

NO OTHER PLACE can compare in such beautiful homes and tropic landscaping.
NO OTHER PLACE can offer such boating, fishing, bathing, hotels, apartment and
home accommodations.

NO OTHER PLACE is now so popular, so much in demand, or so enjoyable.
MIAMI BEACH HAS the ocean—there's only ONE OCEAN — there's only ONE
MIAMI BEACH.

YOUR TIME to buy is RIGHT NOW.

Stay for the Regatta and
America's Greatest
Golf Tournament,
March 16 to 20

Ask for C. W. Chase, Jr.

Lincoln Road and
Jefferson Ave.,
Miami Beach

The CARL G. FISHER PROPERTIES





HENRY SALEM HUBBELL

Henry Salem Hubbell, distinguished American artist, was born in Paola, Kas., Dec. 25, 1870. He was a pupil at the Chicago Art Institute and studied in Paris under Jean Paul Laurens, Raphael Collin and the famous American, Whistler. For several years he studied also in Madrid, Spain. From 1913 until 1921 he was head of the School of Painting and Decoration, Carnegie Institute of Technology, Pittsburgh, Pa.



UNIVERSITY OF MIAMI

The Great Outdoor University

WILLIAM E. WALSH, President.
RUTH BRYAN OWEN, Vice President.
FREDERIC ZEIGEN, Secretary-Treasurer.



WILLIAM JENNINGS BRYAN
William Jennings Bryan, the Congressman, is probably Florida's most ardent worker for the cause. The movement has been carried on by him with great energy and enthusiasm. He has been instrumental in the organization of the **Anti-Saloon League** in Florida, and has been instrumental in the organization of Pan-American unity on the Southern Dispersers.



HENRY SALEM HUBBELL.
Henry Salem Hubbell, distinguished American sculptor, was born in Phila., Pa., Dec. 16, 1878. He was a pupil at the Chicago Art Institute and studied in Paris under Jean Paul Laurens, Hippolyte Courtois and the famous Alphonse Mucha. His several journeys he visited was in Madrid, Spain, from 1898 until 1901 he was head of the Federal

STATEMENT OF MR. E. G. SEWELL

The coming of the Miami University I consider one of the biggest things in the history of the city. It will carry Miami's reputation to the world. It will attract world-wide attention to our city. It will bring Miami as well as Cincinnati into the ranks of cultural centers, and its influence should be widespread through the communities of Greater Miami, as that of the church. It will bring the highest type of visitors and permanent residents here. People all over the world will want to live here under these ideal climatic, social and educational advantages. The University of Miami is a most important contribution to Miami's splendid progress.

E. G. SEWELL.



FREDERIC ZEIGEN
Frederic Zeigen was born April 22, 1881, in Bayonne, N.J., graduate of New York University, 1903; M.A., Columbia, 1905; Ph.D., Columbia, 1910; LL.B., Columbia, 1912. For two years he was Professor of Literature at the University of Michigan, and for several years served as an instructor of English literature at the University of Michigan. He was a member of the program of the Sigma Tau Gamma Fraternity, president of the Sigma Phi Epsilon Fraternity, and a member of the Alpha Tau Omega Fraternity. He was president of the Michigan Authors' Association, 1912-13; president of the State Mathematics Teachers' League of America; Head Degree Master, Michigan State Normal School, 1913-14; and was elected as an arbitrator to mediate in a dispute of "Women from the Forest." He was a member of the Michigan State Bar Association, the American Bar Association, the Michigan Bar Association, the Michigan Writers' Club, "Strake's Club," Gleason Park, on northeast road to Janes Fording, Black River, summer home at smallish cabin known as "Tin Town" near the mouth of the river.



JAMES MIDDLETON COX
James M. Cox, former governor of Ohio, was born March 11, 1860, in Jacksonville, O. Educated in the public schools and in the high school. From 1880 until 1911 he was member of the City Council of Columbus, Ohio, and from 1907 until 1911 was a member of the State Legislature. From 1911 until 1921, in 1919 was Democratic candidate for Governor of the United States. He is the publisher of The Miami Daily News.

WHY A UNIVERSITY IN MIAMI?

By Frederic Zeiger, Secretary and Managing Regent, University of Miami.



JUDGE MITCHELL D. PRICE
Judge Mitchell D. Price, distinguished jurist and eminent attorney at law for many years, is thoroughly in accord with the aim to make Masonic Education the means, education, salvation of the world.



—
—

STATEMENT OF MRS. LESLIE B. ROBERTSON
has been requested by the Board of Regents to submit its recommendations concerning the law school in the City of Miami. It is our intention to organize a Law School which will furnish instruction second to none in the present time considering the constant study and research in the field of law. We shall strive to include all the best features of other schools as well as such new courses and features as may be required by the modern trend of business.
We intend to have a law school designed to instruct the average man in the application of the law as taught in most schools. The average graduate of our School has no conception of the necessary steps to take in court procedure, although, of course, many

Owner	Joseph Ronai -owner	Mailing Address	3234 -04-014				
Owner	Finance & Building Corporation	Permit No.	1632				
Lot	3	Block	10	Subdivision	PALM VIEW	Date	Dec. 4-1925
General Contractor	J. B. Orr	Address	1818 Michigan avenue				
Architect	Schultze & Weaver	Address	RD				
Front	50'-0	Depth	50'-0	Height	20'-0	See letter 1/26/55 (Zoning appeal)	
Type of construction	Frame-Metal	Cost	\$ 20,000.00	Stories	2	Use	STUDIO & MODEL APARTMENT
Plumbing Contractor	Alexander Orr,Jr.	Address		Foundation	Concrete	Roof	Comp-
Plumbing Fixtures	12	Rough approved by		Date	Feb.23-19		
Gas Stoves				Date			
Gas Heaters				Date			
Alex. Orr- 4/2/1928		Final approved by		Date			
Sewer connection	1	Septic tank	1	Make	O'Neal	Date	10-25-79
Electrical Contractor	E. A. Robinson	Address		Date	Dec.28-1925		
Switch	Range	1	Motors	Fans	Temporary service		
OUTLETS	Light	50	HEATERS	Water	Space		
Receptacles					Centers of Distribution		
Electrical Contractor	A. E. Robinson	Address		Date	Feb. 25-1926		
No. fixtures set	28	Final approved by		Date			
Date of service	Lowry -# 1021-	40 Outlets -	Nov. 26-1929				
Alterations or repairs	# 3128-	ADDITION -	2 garages; 1 Atelier; patio & covered Terrace- cost- \$ 9,500.00	Date	July 19-1929--		
Electrical # 15419- Jones Electric- 2 switch outlets- 8 light outlets- August 12-1940							
Plumbing permit - Replace lavatory and sink - Herman March- August 22-1940							
BUILDING PERMIT # 14821- Remodeling 2nd floor: owner builds- \$ 1,600.- Oct.14-1940							
Over							

**METRO ORD. #75-34
RECEIPT/LIAISON DATE**

ALTERATIONS & ADDITIONS

- Building Permits:** # 18455 - - Painting, outside - Magnus Olsen, painter \$ 300.....June 5, 1944
 # 44767 Giffen Industries, Inc: Re-Roofing: \$ 253: June 1, 1954
 50301 by owner "For Sale" sign as per ordinance #1024 \$ xx May 2, 1956
 51829 Giffen Industries, Inc: Re Roofing \$ 470: Oct. 18, 1956
- #53453 Owner: Laying floor in garage to use for storage of furniture-\$200-6/3/57
 #53907 Owner: Repairing patio & porch - \$200.00 - July 15, 1957
 #77839 Owner, Angelillis: Minor repairs and painting - \$100 - 2/21/67
 #83296 - Antonio Painter - Paint exterior only must comply with ord. 1060 \$535.00 11/13/69
 #85042 - Owner - Paint and samll repairs \$900.00 9/18/70
 #08433-Owner-Minor repairs ext. and interior no structural-\$700-1-8-76
 #08591-Owner-Replace existing windows with new units-\$500-2-11-76
- #11767-Owner-Replace deteriorated exterior stairs with same sized installation in same location-\$400-7-22-77
 #89426-Owner-Addition of storage room-\$600-10-4-77
 #14955-Owner-Re-roof 20 sqs-\$1200-5-7-79
- Plumbing Permits:** # 14293- O. Schweitzer -2 showers - take out 2 sinks-, Oct.14-1940
 "# 14372-- O. Schweitzer -- 1 lavatory-- Oct. 19-1940
 #55121-S & A Plumbing- 1 bath tub, 2 rough 8 set lavatory, 5 shower, 7 sink, slop; 2 rough, 8 set water closet, repipe-8-8-77
 #57420-Felix Fera- 1 bath tub, 2 lavatory, 1 sink, residence, 2 water closet relocate-7-9-79
-
- Electrical Permits:** # 15865- Lyon Electric- 5 switch - 5 light outlets - 9 receptacles - 6 fixtures - 1 center of distribution - Oct.14-1940
- #30948 Frost Television: 1 Television antennae: March 14,1950
 #72930-Pan Am Electric- 12 switch outlets; 8 light outlets; 23 receptacles; 1 service 600 amps-2-23-76
 #74249-Pan Am Electric- 12 switch outlets, 15 light outlets, 38 receptacles; 4 a/c window-8-3-77

7500 NE 4th Court
Suite 102
Miami, FL 33138

2129

PROJECT NUMBER



PROJECT:
PRIVATE
RESIDENCE

1818 Michigan Ave. Miami
Beach, FL 33139

DRAWING:

PROPOSED SITE
PLAN



THIS DRAWING IS THE PROPERTY OF STUDIO MCG ARCHITECTURE.
ALL DRAWINGS AND WRITTEN MATERIAL REMAINING HEREIN
COMSTITUTE THE ORIGINAL AND UNPUBLISHED WORK OF
STUDIO MCG ARCHITECTURE. THEY MAY NOT BE COPIED
IN WHOLE OR IN PART WITHOUT THE WRITTEN CONSENT
OF STUDIO MCG ARCHITECTURE OR THE DRAWING CONTRACTOR.

SCALE:	1/8" = 1'-0"
CHECK:	JMC
DATE:	07/07/24
SHEET NUMBER	

2129

PROJECT NUMBER



PROJECT:
PRIVATE
RESIDENCE

1818 Michigan Ave. Miami
Beach, FL 33139

DRAWING:

LEVEL 1
PROPOSED PLAN

JENNIFER MCNAMEE FLORIDA LUMINAIR INC.
101 BROADWAY 10TH FLOOR NEW YORK NY 10006
CONTRACTOR FOR DESIGN AND CONSTRUCTION OF THE
2000 SQ FT EXHIBITION HALL AND MAY NOT BE USED
OR ENCLOSURE WITHOUT IT ALMEXIS WRITTEN CONSENT
OF STUDIO HHS ARCHITECTURE PLANNING, INC. (O) 2008
CALE 3/32" = 1'-0"
CHECK: JMC
DATE: 07/07/24




**PROJECT:
PRIVATE
RESIDENCE**

818 Michigan Ave. Miami
Beach, FL 33139

DRAWING:

LEVEL 2
PROPOSED PLA

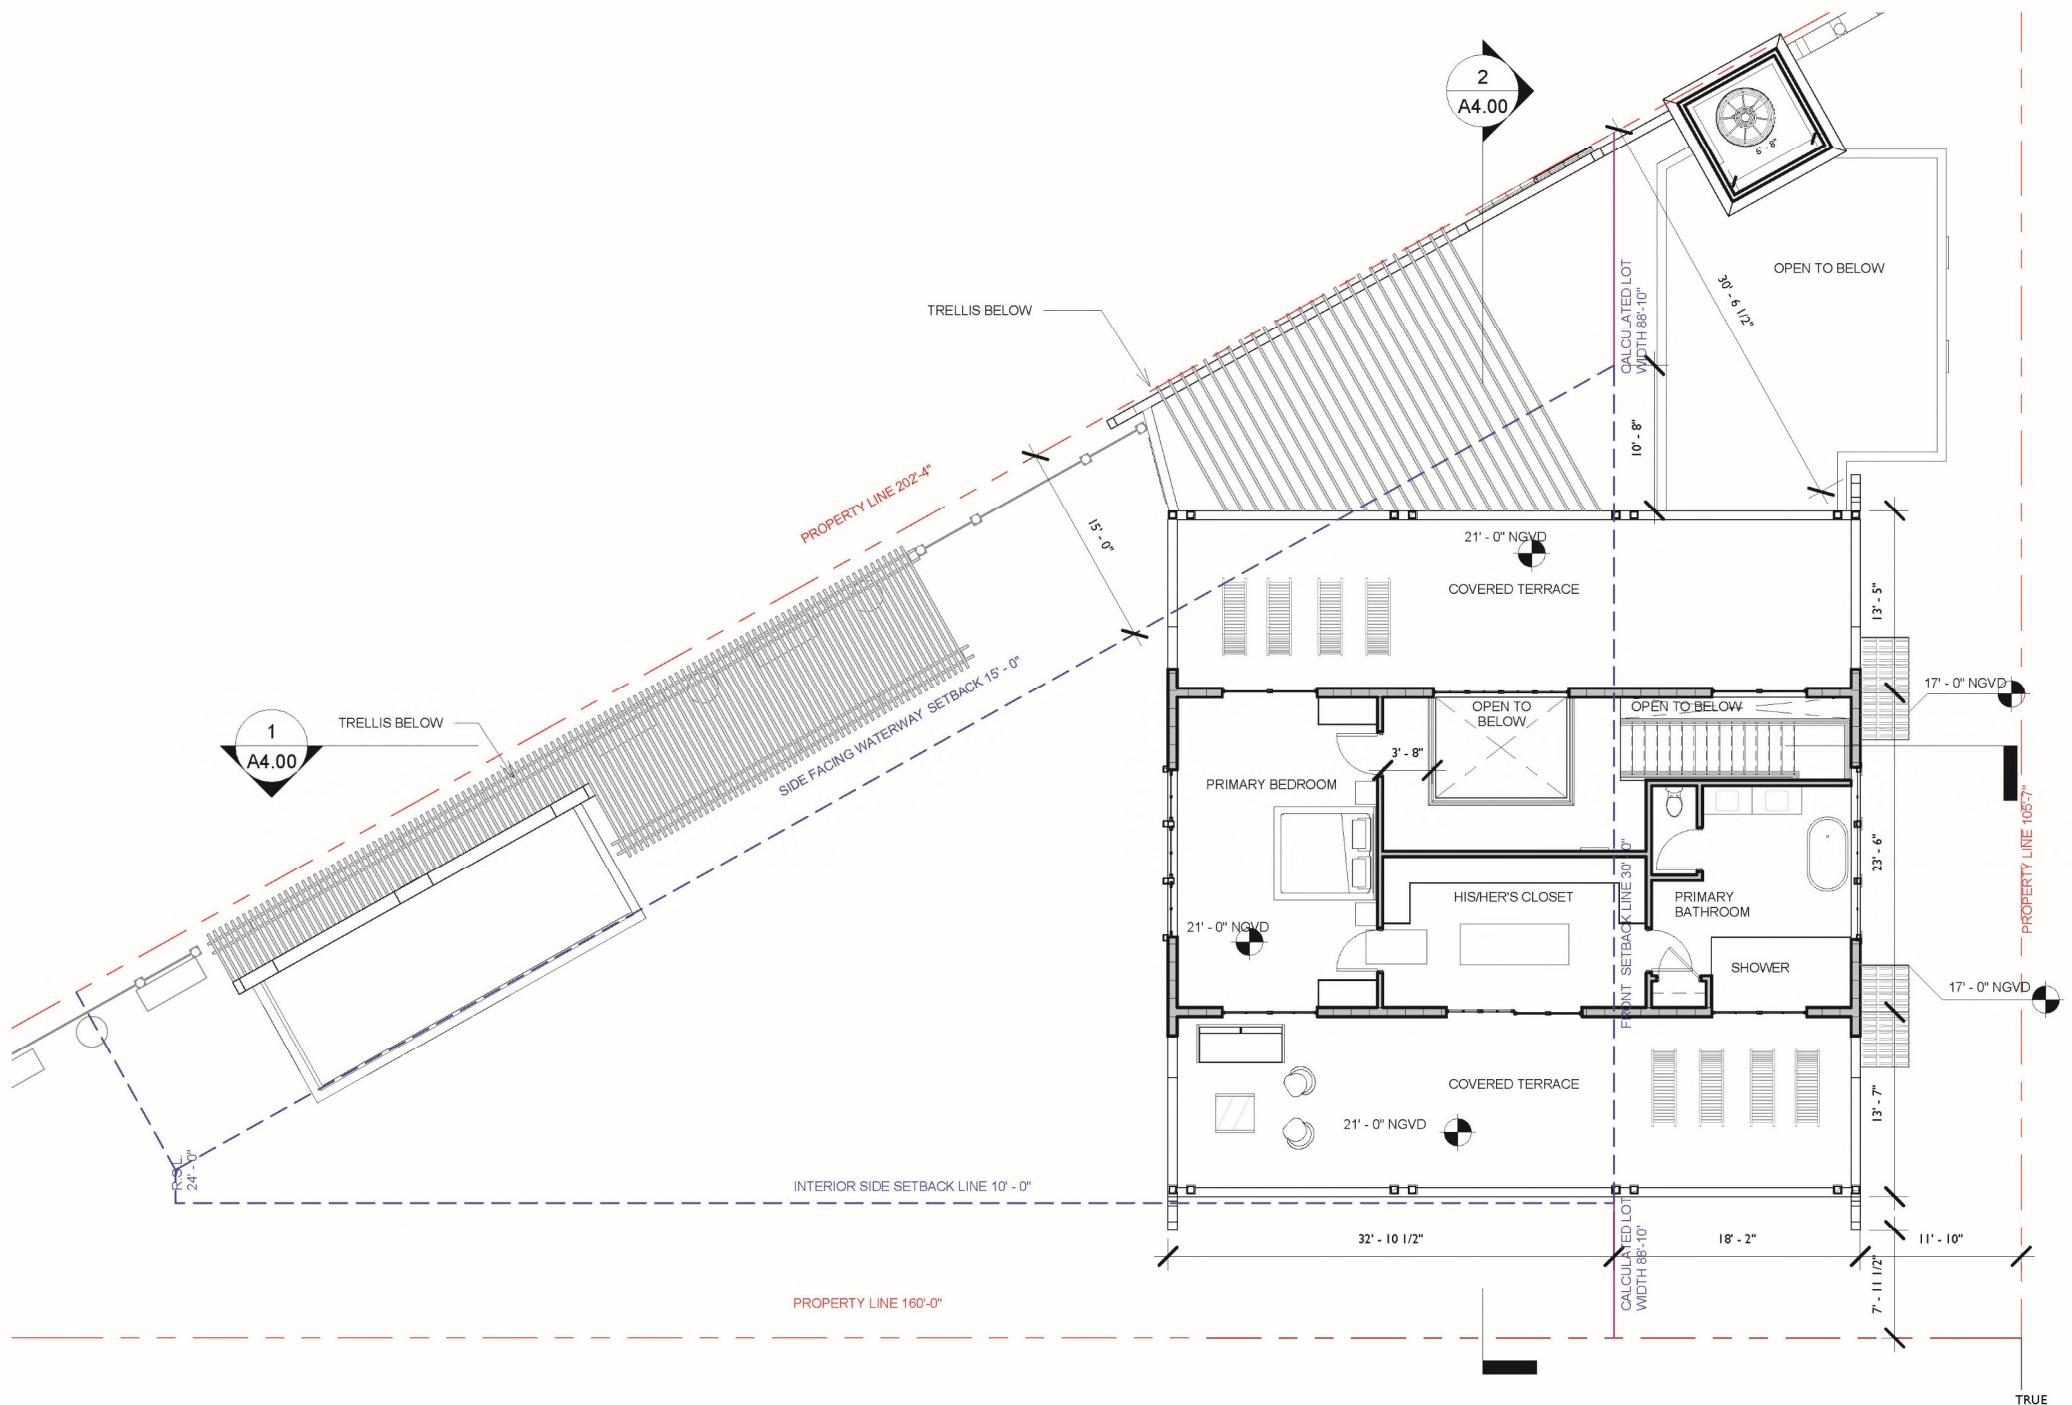

JENNIFER McCONNEY FLORIDA LIC# AR9304
ALL DRAWINGS AND WRITTEN MATERIAL APPEARING HEREIN
ARE THE PROPERTY OF MCG ARCHITECTURE & PLANNING, INC.
MCG ARCHITECTURE AND MAY NOT BE DUPLICATED
OR DISCLOSED WITHOUT THE EXPRESS WRITTEN CON-
SENT OF MCG ARCHITECTURE & PLANNING, INC. (02)
SCALE: 3/32" = 1'-0"
CHECK: JMC
DATE: 07/07/24


A2.02



PROJECT:
PRIVATE
RESIDENCE

1818 Michigan Ave. Miami
Beach, FL 33139

DRAWING:

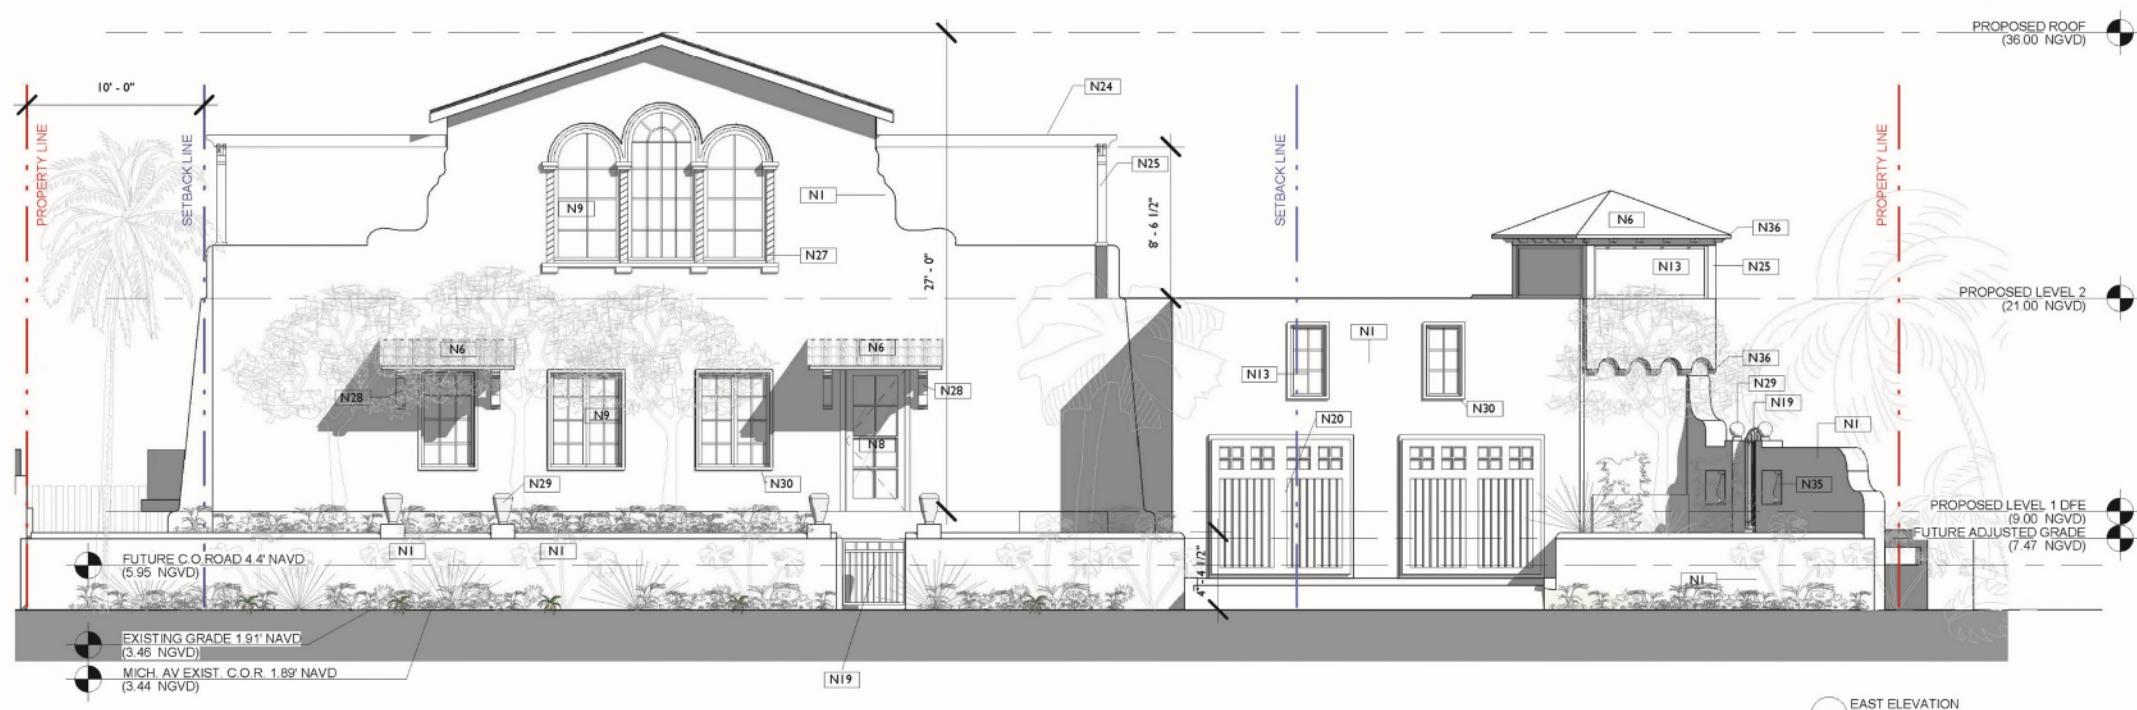




PROJECT:
PRIVATE
RESIDENCE

1818 Michigan Ave. Miami
Beach, FL 33139

DRAWING:

WEST ELEVATION

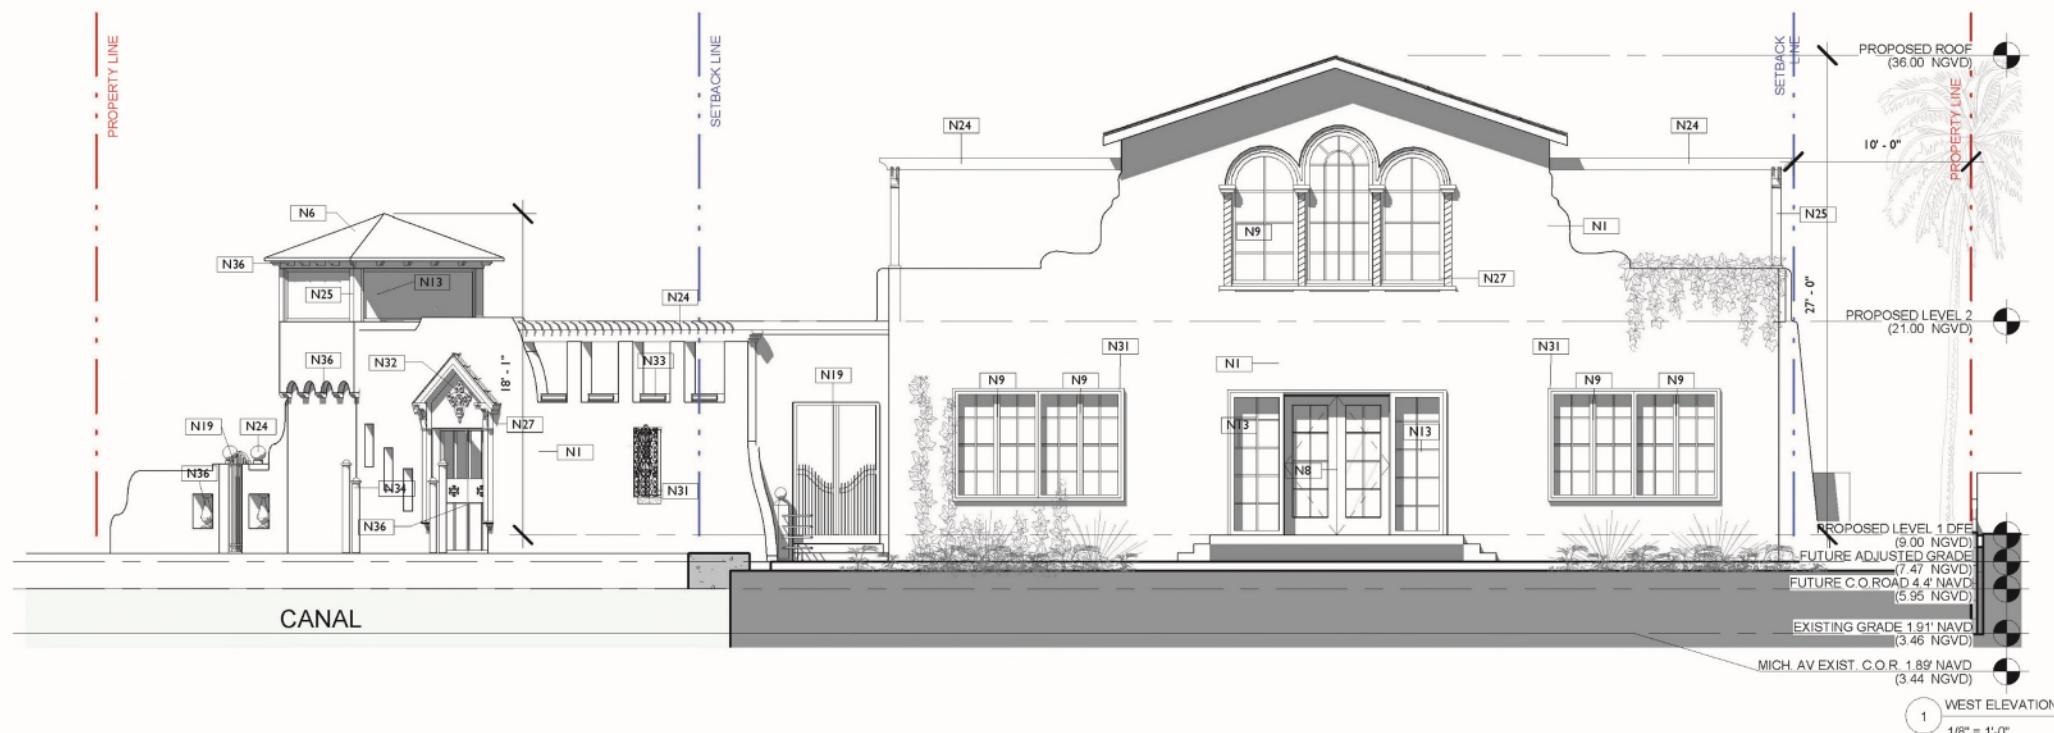

2129

PROJECT NUMBER



PROJECT:
PRIVATE
RESIDENCE

1818 Michigan Ave. Miami
Beach, FL 33139

DRAWING:

SOUTH
ELEVATION



A3.02





PROJECT:
PRIVATE
RESIDENCE

1818 Michigan Ave. Miami
Beach, FL 33139

DRAWING:

NORTH
ELEVATION

Keynote Legend	
KS	MATERIAL
N1	STUCCO COLOR 1
N8	GABLED ROOF W/ BARREL TILE AND STUCCO FASCIA
N9	POWDER-COATED ALUMINUM OPERABLE WINDOW SYSTEM
N13	POWDER-COATED ALUMINUM FIXED WINDOW SYSTEM
N14	POWDER-COATED ALUM SLIDING DOOR W/ IMPACT GLAZ. IN STOREFRONT GLAZ. SYSTEM
N19	POWDER-COATED ALUMINUM GATE
N24	WOOD TRELLIS W/ ORNAMENTAL DETAIL
N26	PROPOSED SEAWALL
N27	WOOD ORNAMENTAL DETAIL
N29	STUCCO FINIALS
N31	W.I. ORNAMENT ON WALL OPENING
N32	WOOD MEDALLION DETAIL
N33	ORNAMENTAL PLANTER
N34	CANAL POLES (PALI DI CASADA)
N35	STUCCO BALUSTERS
N36	WOOD CORBEL DETAIL
N37	STUCCO MEDALLION

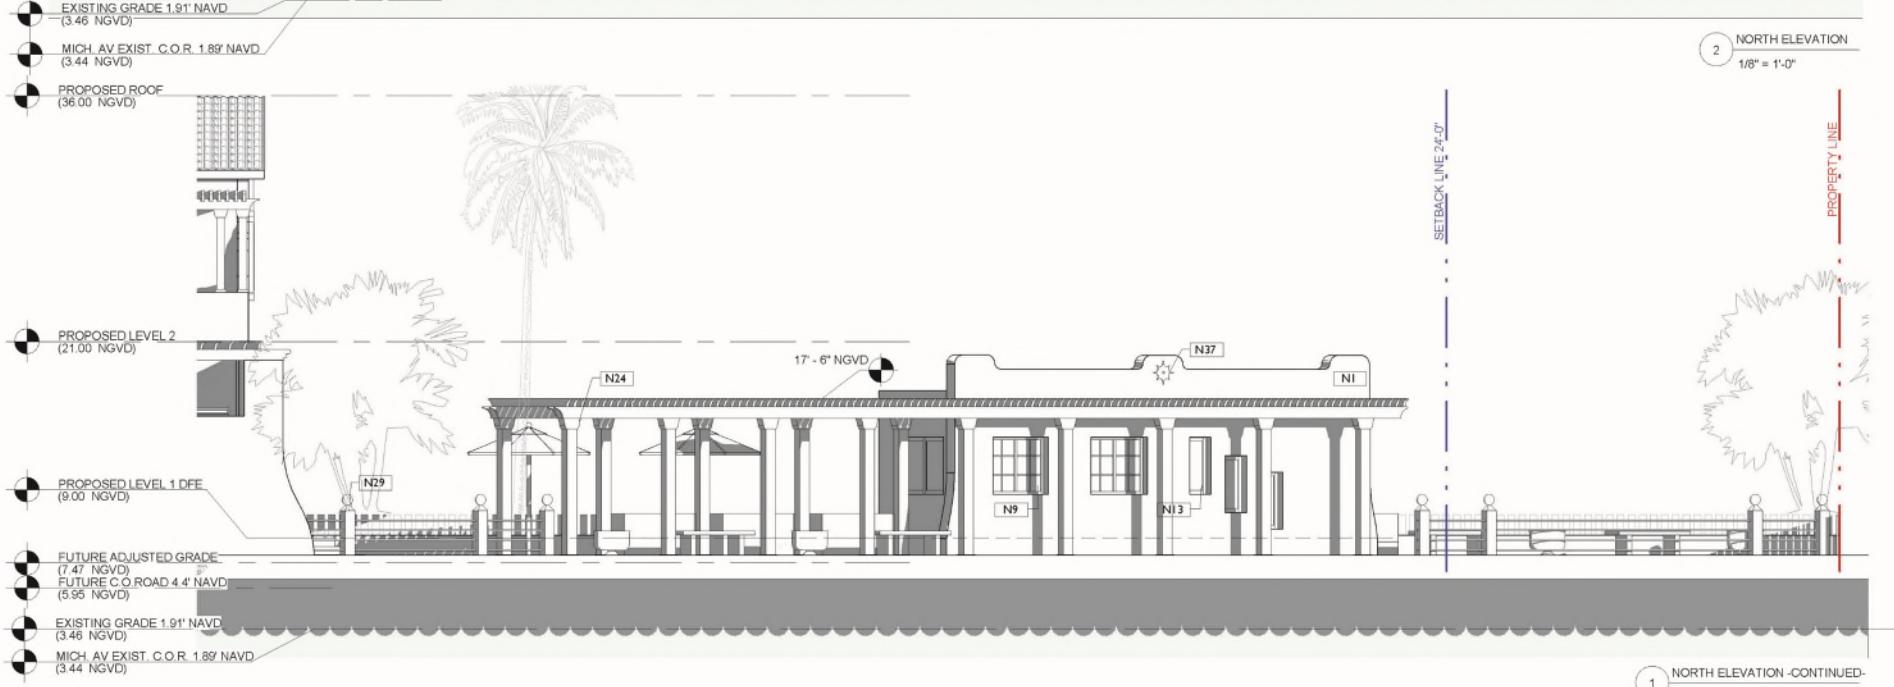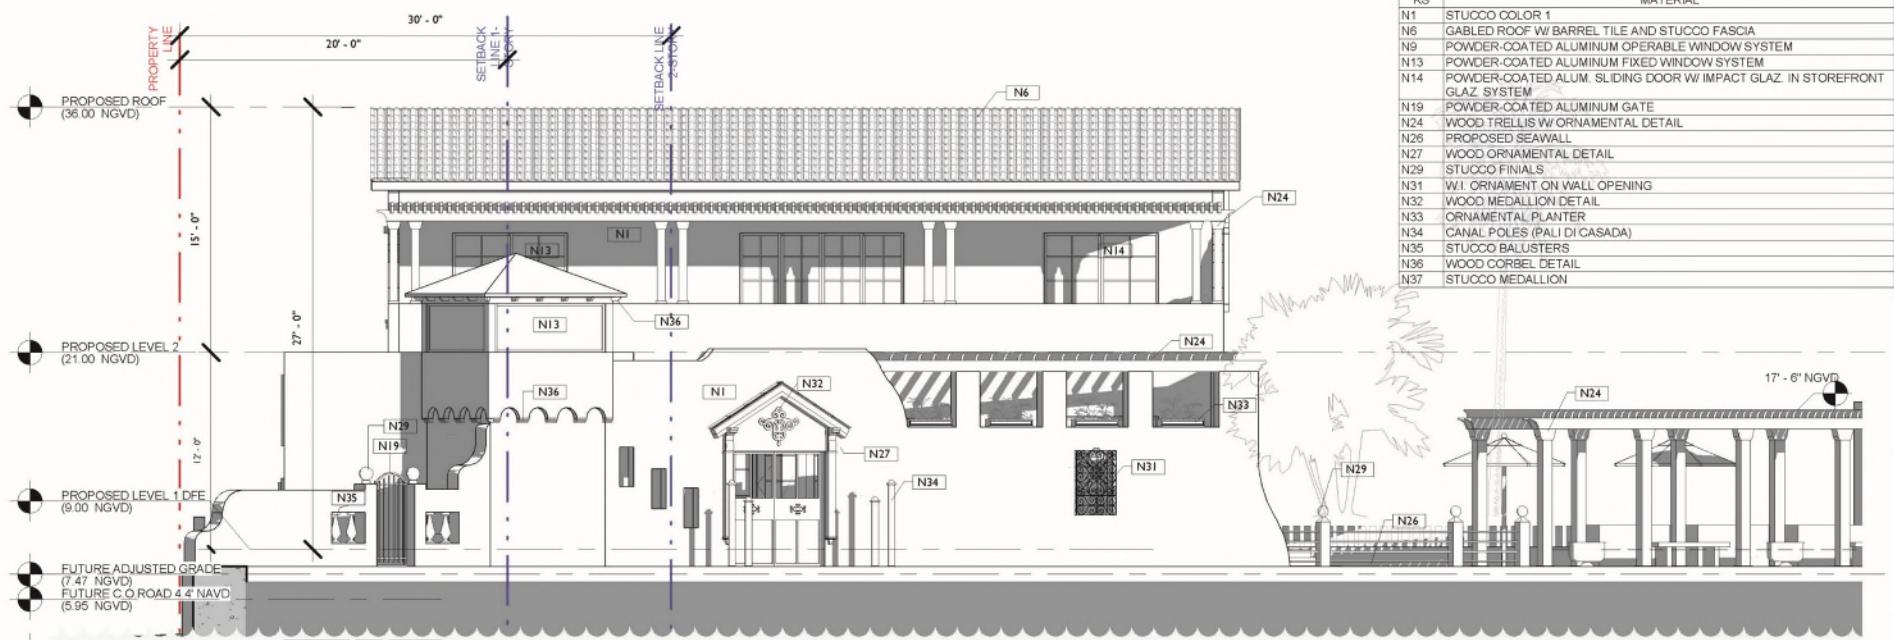

JURIFIED PHOTONIC FLORIDA LIC# AP93344
ALL DRAWINGS AND WRITTEN MATERIAL ARE THE PROPERTY OF
STUDIO MCG ARCHITECTURE AND NOT TO BE COPIED,
REPRODUCED, OR USED FOR ANY OTHER PURPOSE
BY THIRD PARTIES WITHOUT THE EXPRESS CONSENT
OF STUDIO MCG ARCHITECTURE & PLANNING, INC. ©2024

SCALE: 1/8" = 1'-0"

CHECK: JMC

DATE: 07/07/24

SHEET NUMBER

7500 NE 4th Court
Suite 102
Miami, FL 33138

2129

PROJECT NUMBER



PROJECT:
PRIVATE
RESIDENCE

1818 Michigan Ave. Miami
Beach, FL 33139


DRAWING:



ORIG. PHOTO 1




ORIG. PHOTO 2

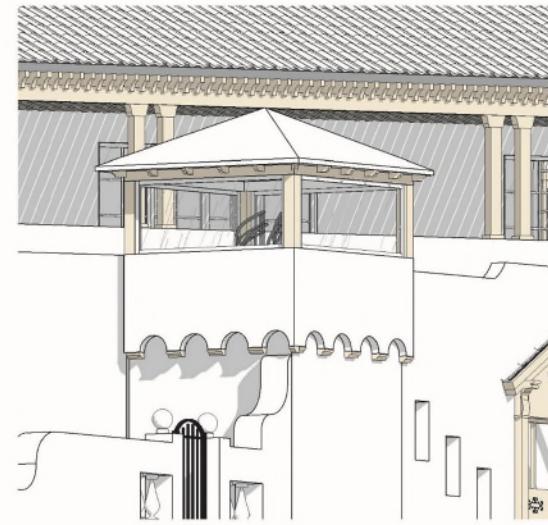


TOWER FAC. DADE BLVD & CANAL

HISTORIC
DETAILS

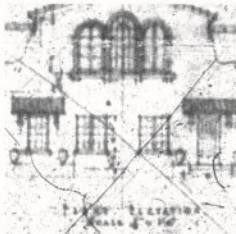


ORIG. MICROFILM 1921

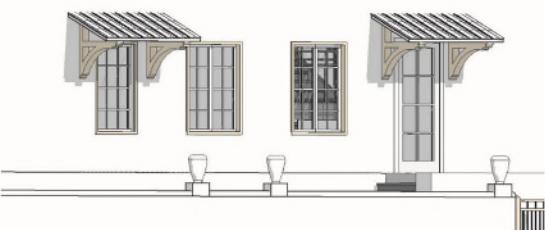

FOR SALE DRAWING 1928

3 WINDOW OVERHANGS & DETAILS- E FAÇADE

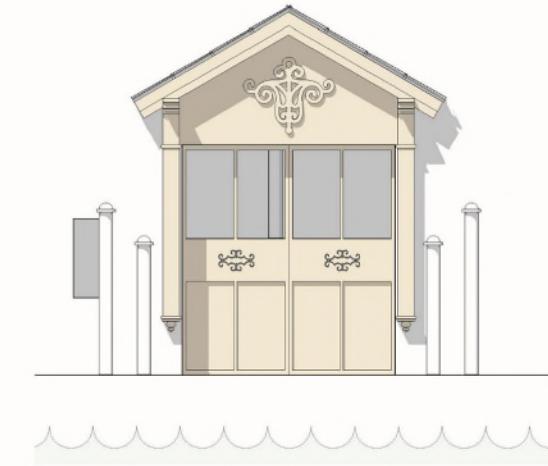

4 GATE FAÇADE FAC. DADE BLVD & CANAL
1/4" = 1'-0"



ORIG. PHOTO OF CANAL GATE



4B POSTCARD OF CANAL GATE

JOSEPH MCGRATH FLORIDA DESIGNATION
ALL DRAWINGS AND WRITTEN MATERIAL CONTAINED HEREIN
ARE THE PROPERTY OF STUDIO MCG ARCHITECTURE AND
MAY NOT BE COPIED, USED, OR REPRODUCED
IN WHOLE OR IN PART, WITHOUT THE WRITTEN CONSENT
OF STUDIO MCG ARCHITECTURE & PLANNING INC., 2020.

SCALE: As indicated

CHECK: JMC

DATE: 07/07/24

SHEET NUMBER

A2.90






PROJECT:
PRIVATE
RESIDENCE

1818 Michigan Ave. Miami
Beach, FL 33139

DRAWING:

HISTORIC
DETAILS CONT.

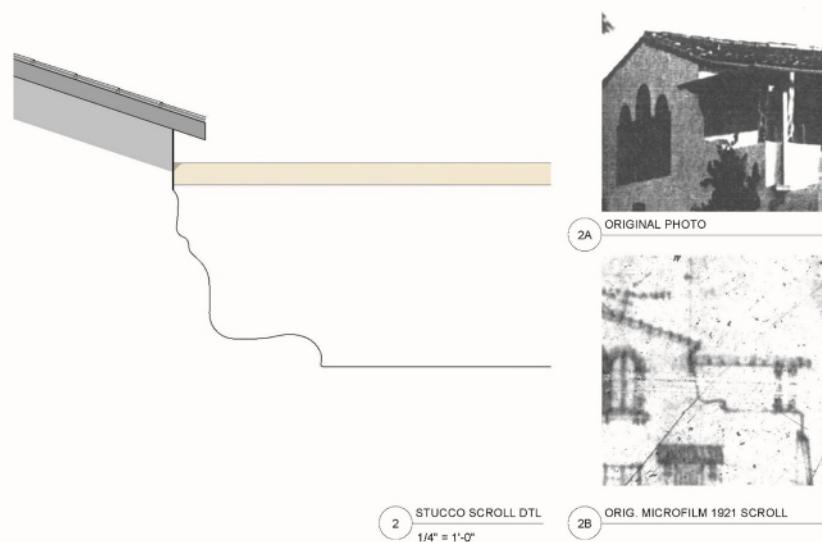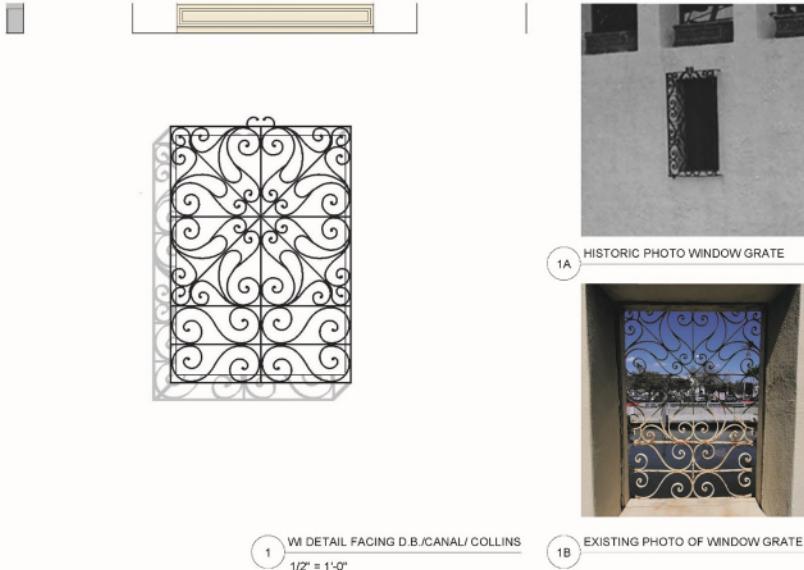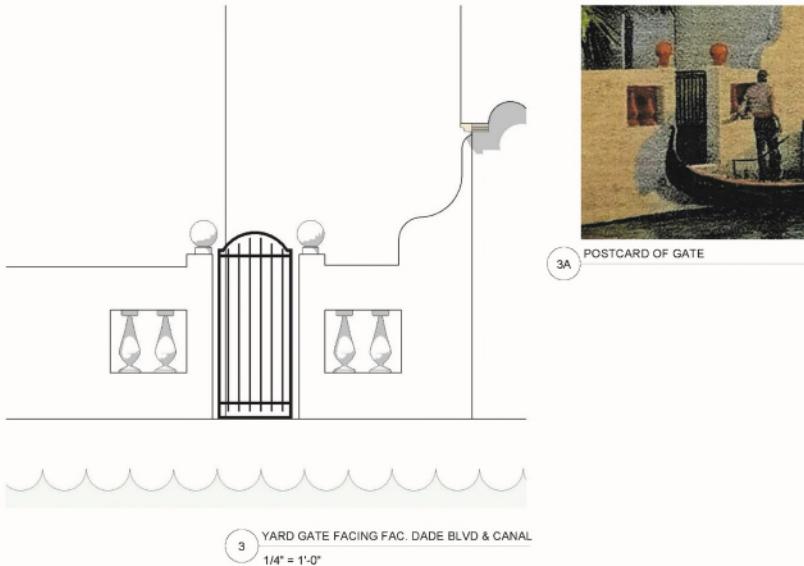

JENNIFER MCGRATH FLORIDA LIC. ARCH#44
ALL DRAWINGS AND WRITTEN MATERIAL HEREBY ARE THE PROPERTY OF STUDIO MCG ARCHITECTURE AND MAY NOT BE DUPLICATED,
REPRODUCED, OR USED FOR ANY OTHER PURPOSE THAN WHICH THEY
WERE PROVIDED UNLESS EXPRESSLY AGREED IN WRITING.
SCALE: As indicated
CHECK: JMC
DATE: 07/07/24
SHEET NUMBER

7500 NE 4th Court
Suite 102
Miami, FL 33138

2129

PROJECT NUMBER



PROJECT:
PRIVATE
RESIDENCE

1818 Michigan Ave. Miami
Beach, FL 33139

DRAWING:

ARCHITECTURAL
LANGUAGE



WOODEN TRELLIS



WOOD DOORS,
WHITE STUCCO



WROUGHT IRON GATES AND DETAILS



POWDER COATED ALUMINUM MULLIONS



DETAILS IN STUCCO



WHITE STUCCO, WOOD AND GLASS DOORS




WHITE ORNAMENTAL GUARDRAILS


JENNIFER MCGRATH FLORIDA LCI #P9344
ALL DRAWINGS ARE THE PROPERTY OF ARCHITECTURE INC.
NOT TO BE COPIED OR REPRODUCED IN WHOLE OR IN PART
WITHOUT THE WRITTEN CONSENT OF ARCHITECTURE INC.
PRINTED ON 08/07/2024 BY JMC
SCALE: 1" = 100'-0"
CHECK: JMC
DATE: 07/07/24
SHEET NUMBER

A0.21


PLANT LIST				
ABBR.	QTY.	BOTANICAL NAME	COMMON NAME	SPECIFICATIONS
TREES				
Pr	3	<i>Pimenta racemosa</i>	Bay Rum	2" DBH 12' Ht. Min
Pd	2	<i>Pimenta dioica</i>	Atspice	2" DBH 12' Ht. Min
Bua	3	<i>Bulnesia arborea</i>	Verawood	2" DBH 12' Ht. Min
Bsi	1	<i>Bursera simaruba</i>	Gumbo Limbo	2" DBH 12' Ht. Min
Krf	1	<i>Krugiodendron ferreum</i>	Black Ironwood	2" DBH 12' Ht. Min
STREET TREES				
Lai	3	<i>Lagerstroemia indica</i>	Crape Myrtle	3" DBH 15' Ht. 4' CT
Bua	1	<i>Bulnesia arborea</i>	Verawood	3" DBH 15' Ht. 4' CT
LARGE SHRUBS				
Mf	9	<i>Myrcianthes fragrans</i>	Simpson Stopper	12' Ht. x 6' Sp.
Efo	3	<i>Eugenia foetida</i>	Spanish Stopper	12' Ht. x 6' Sp.
Glu	5	<i>Gymnanthes lucida</i>	Crabwood	6' Ht. x 4' Sp.
SHRUBS				
Ce	13	<i>Conocarpus Erectus</i>	Green Buttonwood	7 Gal. 48" Ht. Min
Cs	50	<i>Conocarpus erectus var. sericeus</i>	Silver Buttonwood	7 Gal. 48" Ht. Min
Gg	8	<i>Galphimia glauca</i>	Thryallis, Rain-of-Gold	7 Gal. 36" Ht. Min
Cic	16	<i>Chrysobalanus icaco</i>	Redtip Cocoplum	7 Gal. 36" Ht. Min
Cih	75	<i>Chrysobalanus icaco 'Horizontalis'</i>	Horizontal Cocoplum	3 Gal. 24" Ht. Min
GROUND COVERS AND ACCENTS TYPE AND QUANTITY TO BE DETERMINED DURING THE NEXT DESIGN PHASE				
SUPPLEMENTAL				
TBD		Pine Bark Mulch (for planting beds)	T.B.D. by Landscape Contractor	
TBD		Planting Top Soil	T.B.D. by Landscape Contractor	
TBD		Fertilizer for initial plant installation	T.B.D. by Landscape Contractor	

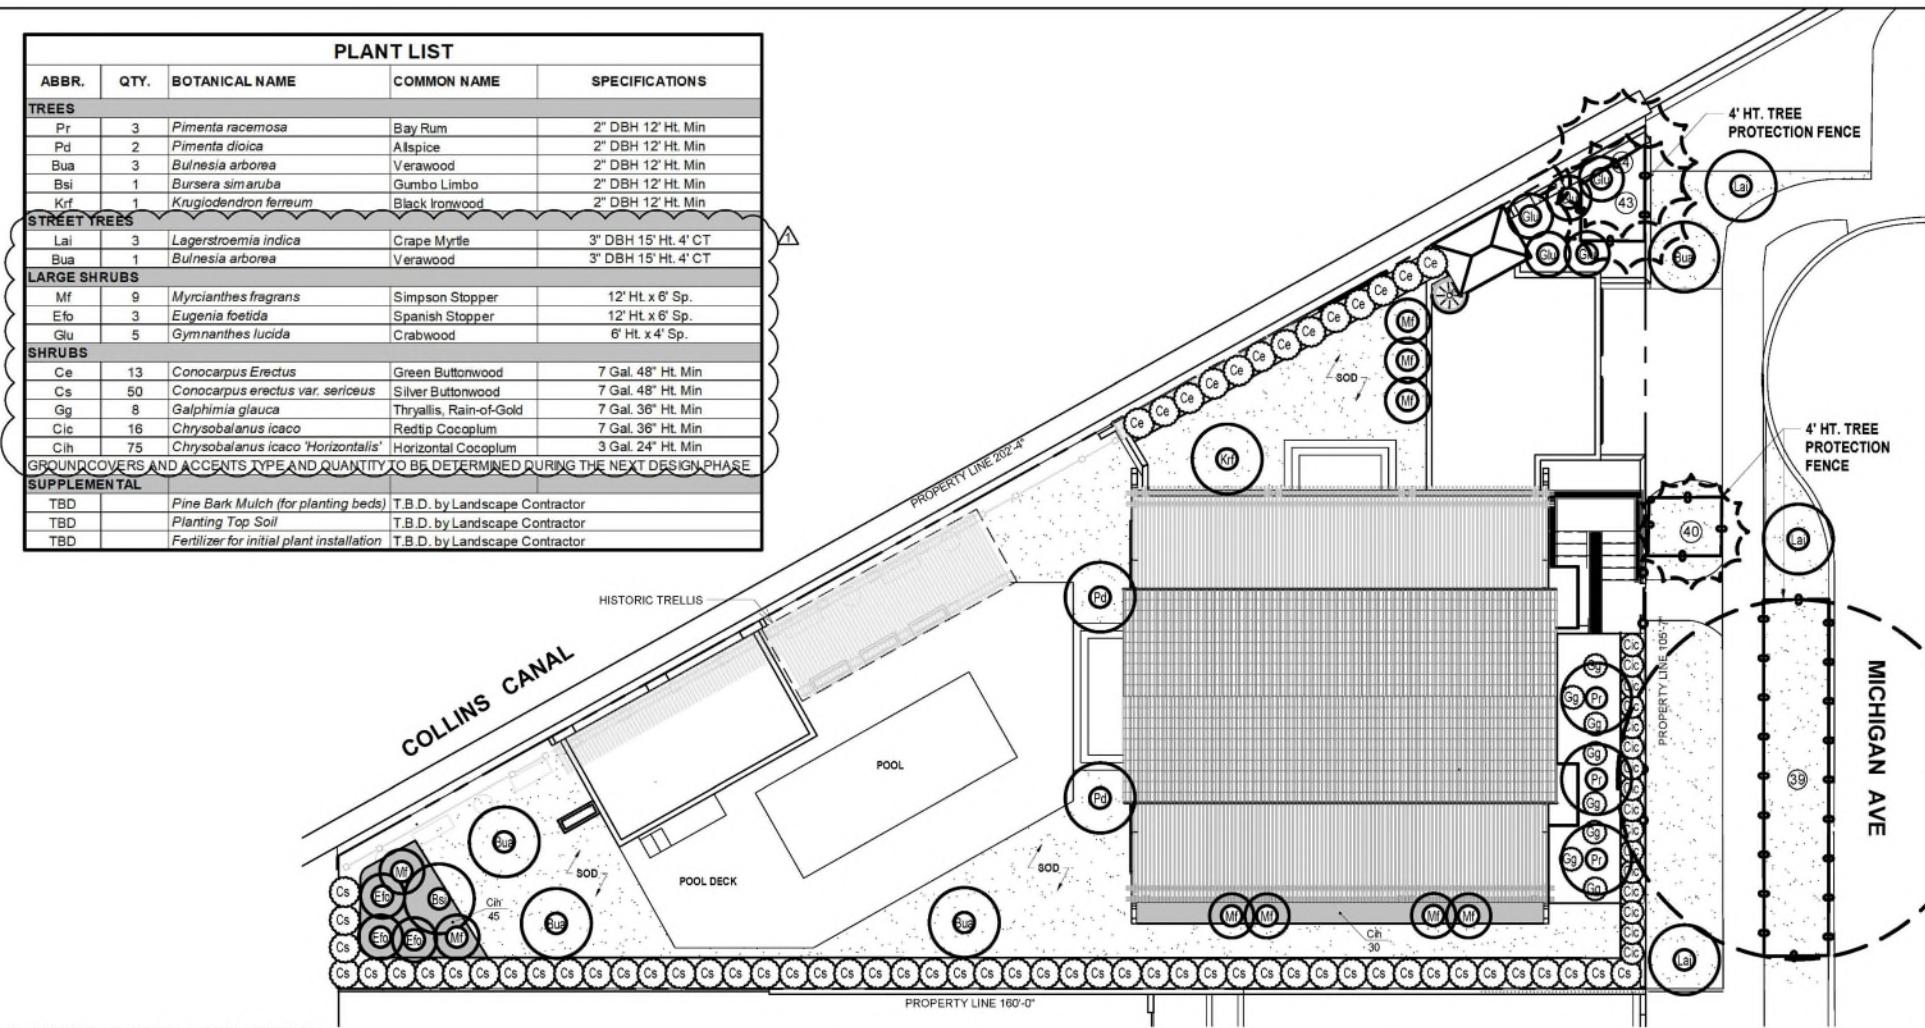

PLANTING PLAN GRAPHIC LEGEND

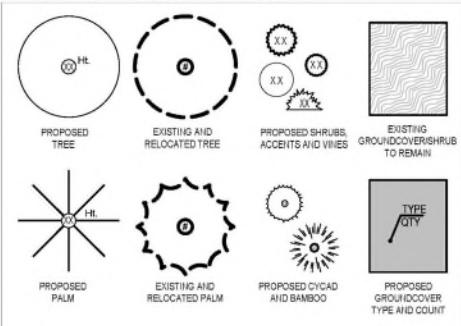

SCALE: 1:16'=1'-0"

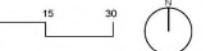

Variances

1. Front setback of 0'-0" from the east property line, when 30'-0" is required
2. North side interior setback of 0'-0", when 10'-0" is required
3. Sum of the side yard setbacks of 10'-0", when 22'-2" is required
4. Front yard open space of 25.8% (754 sq. ft.), when 50% (1,457.6 sq. ft.) is required
5. Lot coverage of 35.8% (3,496 sq. ft.), when 30% (2,923 sq. ft.) is permitted





1810 Michigan Avenue



1 ARCHIVE IMAGES LOT 2



2 ARCHIVE IMAGES LOT 2





2129

PROJECT NUMBER




PROJECT:
PRIVATE
RESIDENCE

1810 Michigan Ave. Miami
Beach, FL 33139

DRAWING:

Sim
A3.10.

PROPOSED SITE
PLAN.

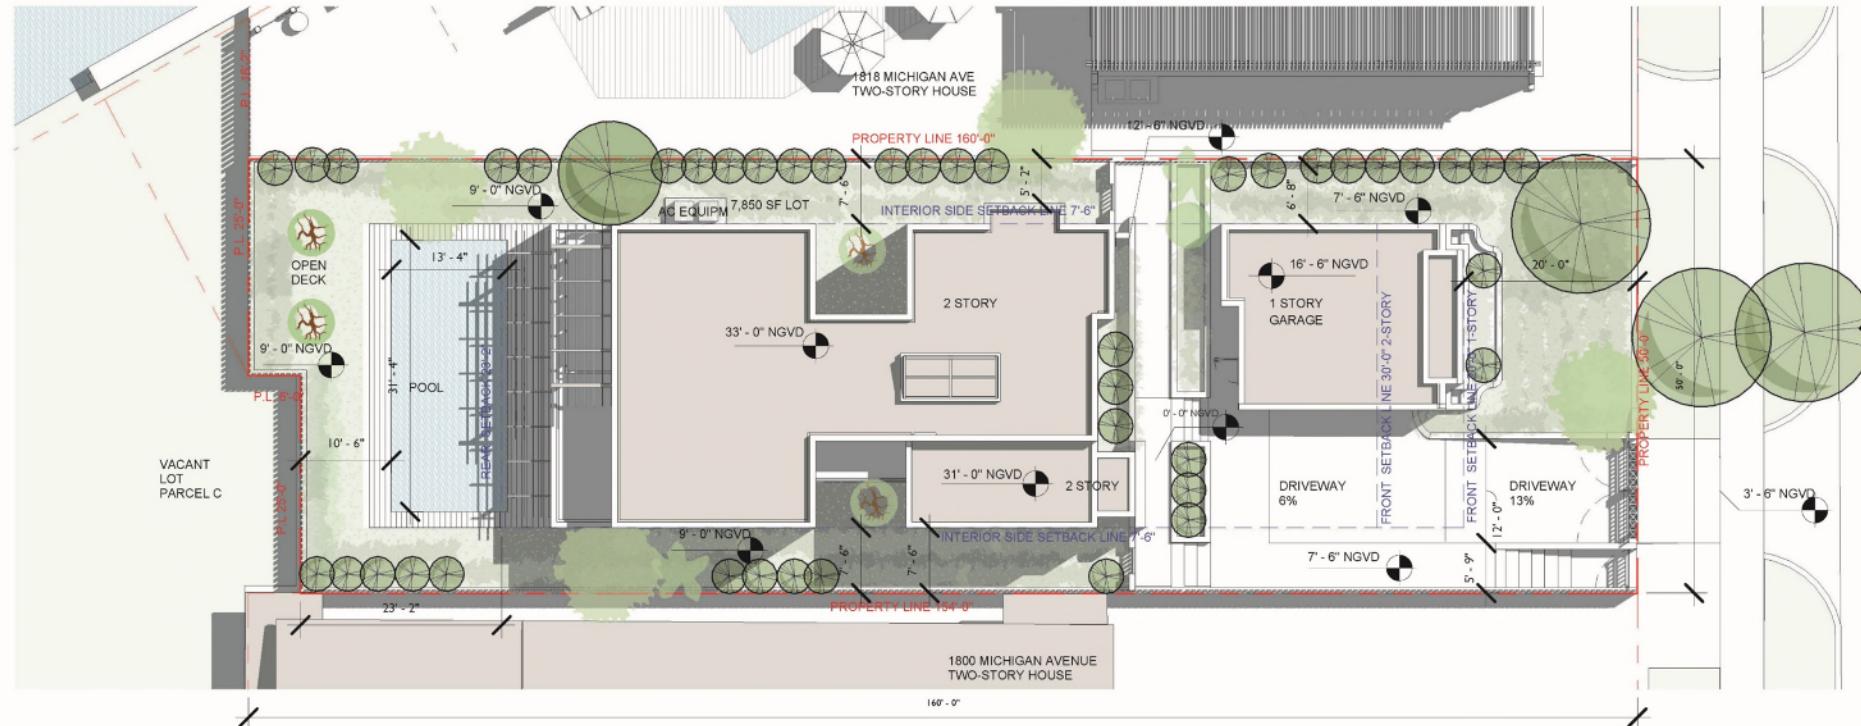

JULY 2024 MCGRANERY FLORIDA LAND SURVEY
ALL DRAWINGS AND WRITTEN INFORMATION CONTAINED HEREIN ARE THE PROPERTY OF
CONCRETE THE SOURCE, INC. AND ARE HELD IN CONFIDENCE.
DO NOT REPRODUCE OR DISTRIBUTE WITHOUT THE EXPRESS WRITTEN AGREEMENT
OF CONCRETE THE SOURCE, INC. OR THE SURVEYOR.
SCALE: 1/16" = 1'-0"
CHECK: JMC
DATE: 07/07/24
SHEET NUMBER

A1.50.

2129



PROJECT:
PRIVATE
RESIDENCE

1810 Michigan Ave, Miami
Beach, FL 33139

DRAWING:

LEVEL 1
PROPOSED PLAN.



JOHN MCGRATH FLORIDA LIC#AR9394
All drawings and written material herein are the property
of JOHN MCGRATH FLORIDA, INC. All rights reserved.
Unauthorized copying or distribution is illegal.

SCALE: 1/8" = 1'-0"

CHECK: JMC

DATE: 07/07/24

SHEET NUMBER

A2.01.

1 PROPOSED LEVEL 1 1810
1/8" = 1'-0"



2129




**PROJECT:
PRIVATE
RESIDENCE**

1810 Michigan Ave. Miami
Beach, FL 33139

DRAWING:

LEVEL 2
PROPOSED PLAN.

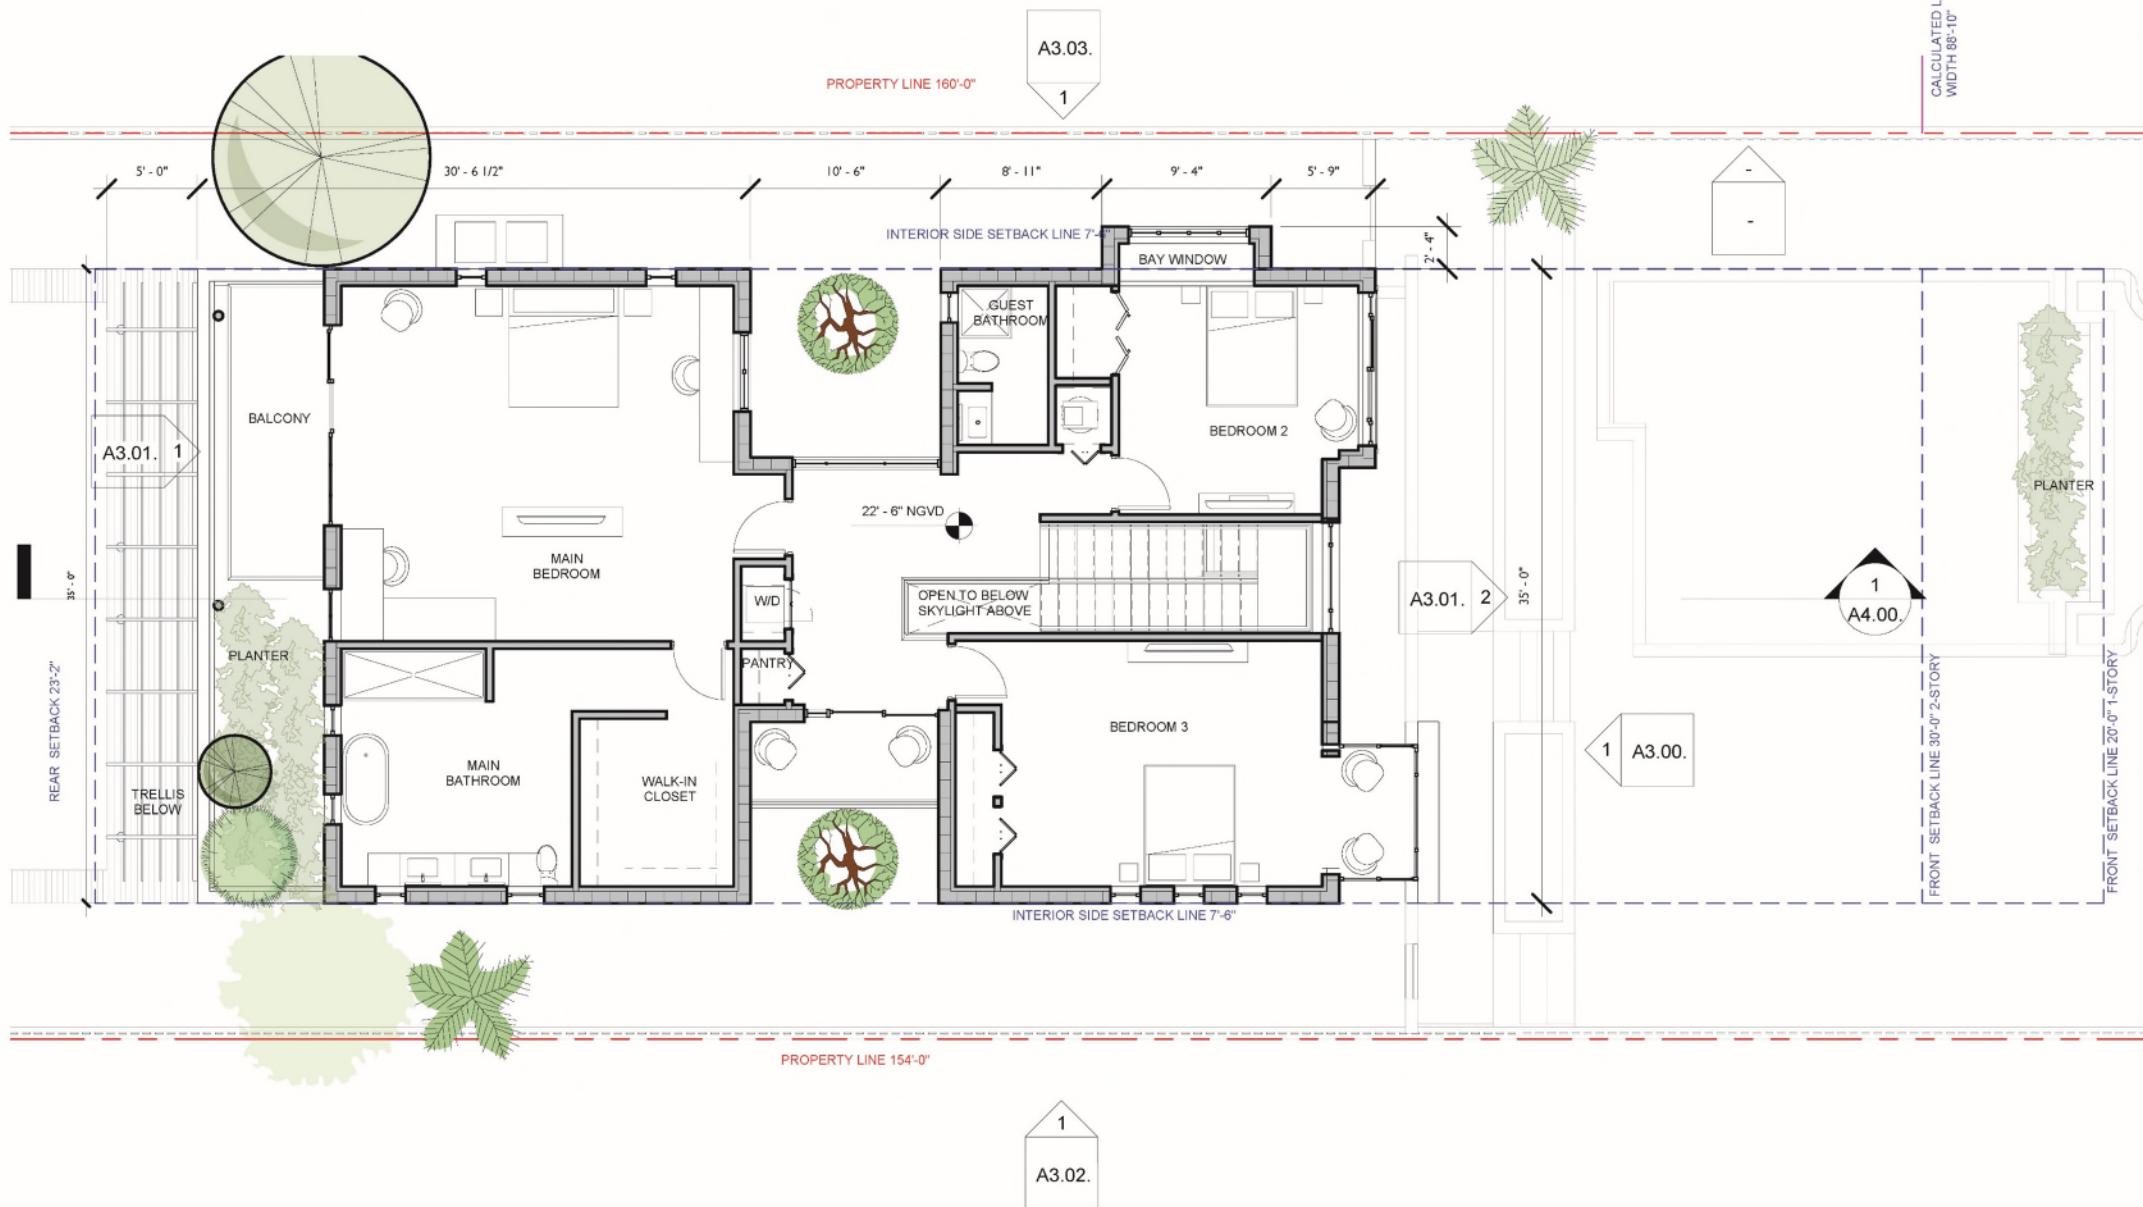

LIBRARY MC CONNEY FLORIDA UCR AR59344
DRAWING AND WRITTEN MATERIAL ATTACHED HERIN
COMPLY WITH THE ORIGINAL AND IF PUBLISHED WORK OF
PLAT AND STRUCTURE AND MAY NOT BE REPRODUCED
EXCEPT AS AUTHORIZED BY THE DRAWER WRITING ON
DRAWING AND STRUCTURE OR ARCHITECTURE CO. INC.
DATE: 1/8" = 1'-0"
CHECK: JMC
E: 07/07/24
SHEET NUMBER

TRUE

A2.02



PROJECT:
PRIVATE
RESIDENCE

1810 Michigan Ave. Miami
Beach, FL 33139

DRAWING:



1 EAST ELEVATION - PROPOSED -MAIN HOUSE-
1/8" = 1'-0"



JENNIFER MCGRATH FLORIDA LIC# AR99344
ALL DRAWINGS ARE THE PROPERTY OF STUDIO MCG ARCHITECTURE, INC.
NOTICE: THIS DRAWING IS THE PROPERTY OF STUDIO MCG ARCHITECTURE, INC.
IT IS NOT TO BE COPIED IN WHOLE OR IN PART, NOR IS IT TO BE USED
EXCEPT FOR THE PROJECT FOR WHICH IT WAS PREPARED.

SCALE: 1/8" = 1'-0"
CHECK: JMC
DATE: 07/07/24
SHEET NUMBER A3.00

A3.00.



KS	MATERIAL
N1	STUCCO COLOR 1
N7	POWDER-COATED ALUMINUM DOOR
N11	POWDER-COATED ALUMINUM SLIDING DOOR WI IMPACT GLAZING
N13	POWDER-COATED ALUMINUM FIXED WINDOW SYSTEM
N19	POWDER-COATED ALUMINUM GATE
N24	WOOD TRELLIS W/ ORNAMENTAL DETAIL

Keynote Legend

MATERIAL

T U D I O
MCG
RCHITECTURE

7500 NE 4th Court
Suite 102
Miami, FL 33138

2129

OBJECT NUMBER




**PROJECT:
PRIVATE
RESIDENCE**

1810 Michigan Ave. Miami
Beach, FL 33139

DRAWING:

WEST ELEVATION.

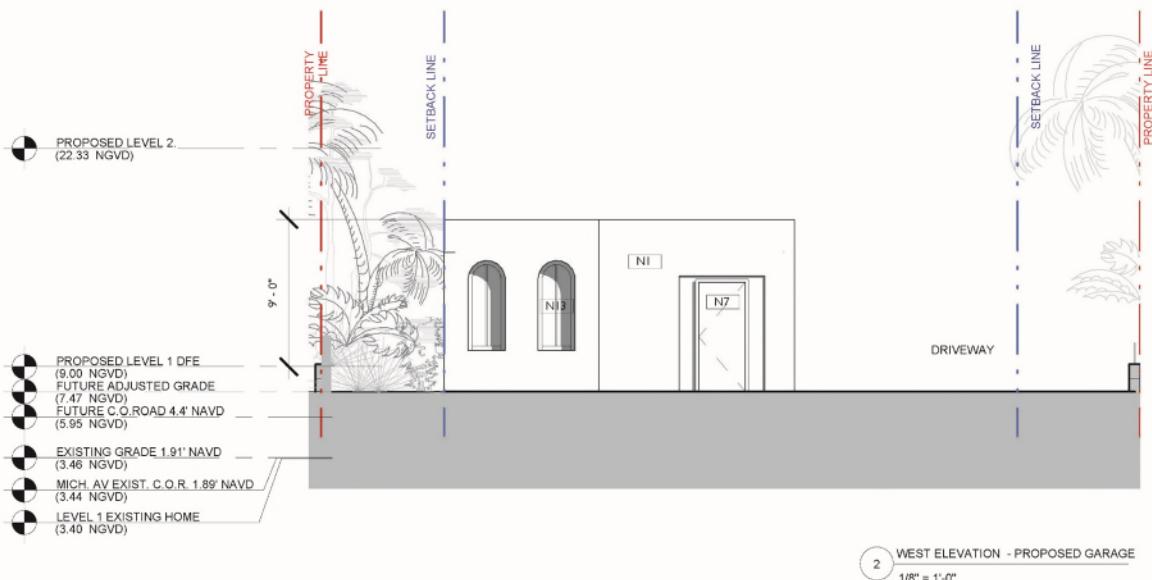

JANIER MCINNENY FLORIDA LIC# ARY9944
1101 N 14TH ST SUITE 100 TAMPA, FL 33602-1400
STATE OF FLORIDA
EXPIRES 07/07/2024
RENEWAL DATE 07/07/2024

A3.01




PROJECT:
PRIVATE
RESIDENCE

1810 Michigan Ave. Miami
Beach, FL 33139

DRAWING:




Keynote Legend	
KS	MATERIAL
E1	EXISTING STUCCO FINISH
N1	STUCCO COLOR 1
N5	ALUMINUM AND GLASS GUARDRAIL
N9	POWDER-COATED ALUMINUM OPERABLE WINDOW SYSTEM
N11	POWDER-COATED ALUMINUM SLIDING DOOR W/ IMPACT GLAZING
N13	POWDER-COATED ALUMINUM FIXED WINDOW SYSTEM
N24	WOOD TRELLIS W/ ORNAMENTAL DETAIL
N39	ALUMINUM GARAGE DOOR

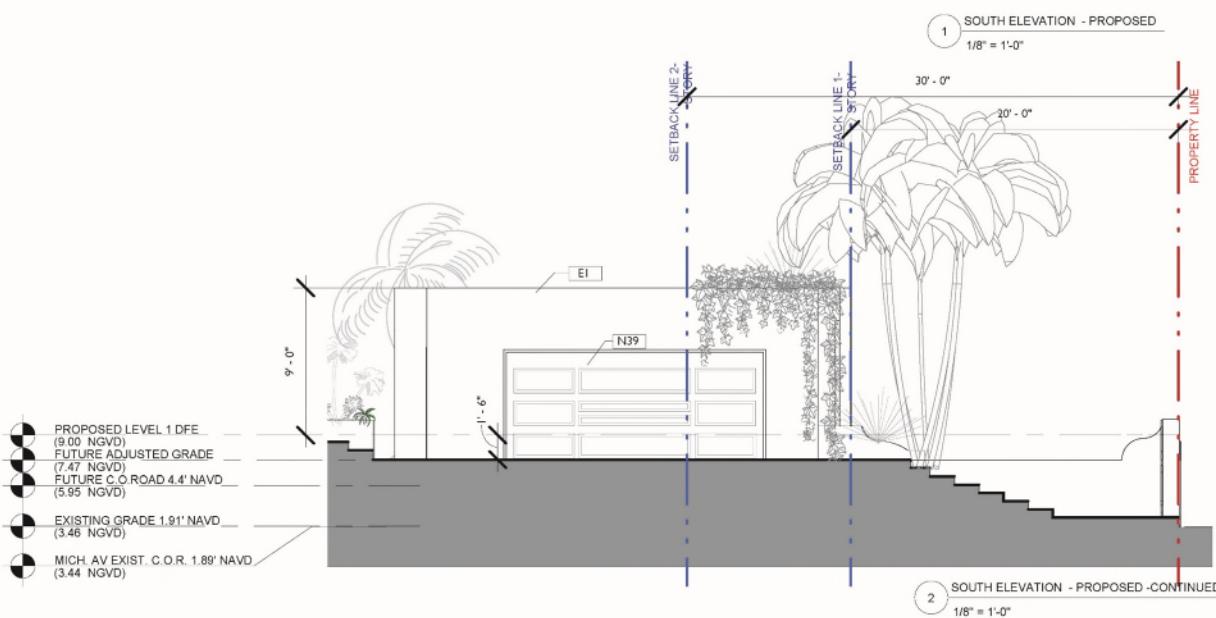

SOUTH
ELEVATION.

JENNIFER MCGRATH FLORIDA LIC# AR99344
ALL DRAWINGS ARE THE PROPERTY OF STUDIO MCG ARCHITECTURE, INC.
DRAWINGS ARE NOT TO BE COPIED IN WHOLE OR IN PART
EXCEPT AS AUTHORIZED IN THE CONTRACT DOCUMENTS
OF STUDIO MCG ARCHITECTURE, INC. (2020)
SCALE: 1/8" = 1'-0"
CHECK: JMC
DATE: 07/07/24
SHEET NUMBER

A3.02.

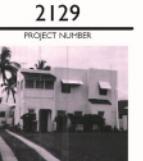

PROJECT:
PRIVATE
RESIDENCE


1810 Michigan Ave. Miami
Beach, FL 33139

DRAWING:

NORTH
ELEVATION.

JENNIFER MCGRATH FLORIDA LIC# AR99344
ALL DRAWINGS ARE THE PROPERTY OF STUDIO MCG ARCHITECTURE AND ARE NOT TO BE COPIED OR USED BY OTHERS WITHOUT THE WRITTEN CONSENT OF STUDIO MCG ARCHITECTURE.
PRINTED ON 07/07/24 BY STUDIO MCG ARCHITECTURE, INC. (2023)

SCALE: 1/8" = 1'-0"
CHECK: JMC
DATE: 07/07/24
SHEET NUMBER: A3.03

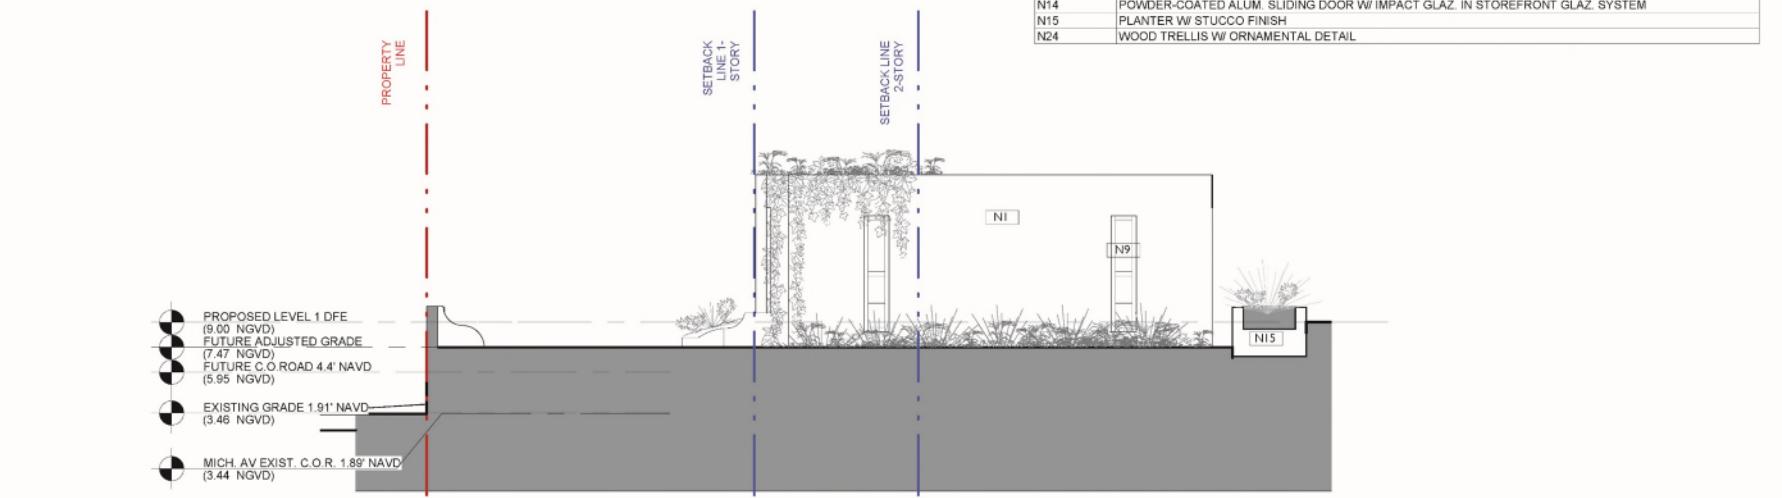

A3.03.

1810 MICHIGAN AVE RESIDENCE


1810 Michigan Ave
Miami Beach, FL 33139

PROJECT TITLE:			
DATE:			
DESIGNER:			
REVIEWER:			
APPROVING OFFICER:			
PERMIT NO.:			
PHASE:	CONSTRUCTION		
DATE:	09/03/2024		
DRAWN BY:	M.V.		
CHECKED BY:	P.S.		
SHEET TITLE:	PLANTING PLAN		
SHEET NO.:	L.02		

PLANT LIST

ABBR.	QTY.	BOTANICAL NAME	COMMON NAME	SPECIFICATIONS
TREES				
Pd	3	<i>Pimenta dioica</i>	Allspice	2" DBH 12' Ht. Min
Ce	20	<i>Conocarpus Erectus</i>	Green Buttonwood	2" DBH 12' Ht. Min
Rv	2	<i>Rhamnus frangula</i>	Bay Rum	2" DBH 12' Ht. Min
STREET TREES				
Lai	2	<i>Lagerstroemia indica</i>	Crape Myrtle	3" DBH 15' Ht. Min
PALMS				
Rex	11	<i>Rhapis excelsa</i>	Lady Palm	25 Gal.
LARGE SHRUBS				
Cac	6	<i>Capparis cynophallophora</i>	Jamaican Caper	6' Ht. x 4' Sp. Min
Mf	5	<i>Myrcianthes fragrans</i>	Simpson Stopper	12' Ht. x 6' Sp. Min
SHRUBS				
Cs	71	<i>Conocarpus erectus var. sericeus</i>	Silver Buttonwood	15 Gal. 48" Ht. Min
Cih	25	<i>Chrysobalanus icaco 'Horizontalis'</i>	Horizontal Cocoplum	3 Gal. 24" Ht. Min
Efo	12	<i>Eugenia foetida</i>	Spanish Stopper	15 Gal. 48" Ht. Min
GROUNDCOVERS AND ACCENTS TYPE AND QUANTITY TO BE DETERMINED DURING THE NEXT DESIGN PHASE				
SUPPLEMENTAL				
TBD		Pine Bark Mulch (for planting beds)	T.B.D. by Landscape Contractor	
TBD		Planting Top Soil	T.B.D. by Landscape Contractor	
TBD		Fertilizer for initial plant installation	T.B.D. by Landscape Contractor	

PLANTING PLAN GRAPHIC LEGEND

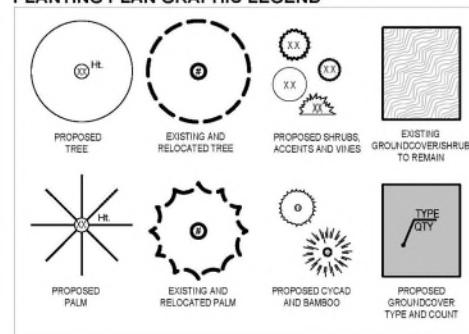

15' 0' 15' 30' N
SCALE: 1/16"=1'-0"



PROJECT:
PRIVATE
RESIDENCE



WOODEN TRELLIS



BARREL ROOF TILE IN COLOR VARIATIONS



WOOD DOORS,
WHITE STUCCO



WROUGHT IRON ORNAMENTED GATE



POWDER COATED ALUMINUM MULLIONS

1818 Michigan Ave. Miami
Beach, FL 33139

DRAWING:

ARCHITECTURAL
LANGUAGE.



DETAILS IN STUCCO



MOSAIC DETAILS, WHITE STUCCO, WOOD AND GLASS DOORS



WHITE ORNAMENTAL GUARDRAILS



FLORIDA ROOM
FLORIDA ROOM, ORIGINAL 1810 BUILDING
MATERIALS AND FINISHES.

JENNIFER MCGRATH FLORIDA LIC# AR9394
ALL DRAWINGS AND WATERMARKS, ARCHITECTURE BY
JENNIFER MCGRATH, ARE THE PROPERTY OF STUDIO MCG
ARCHITECTURE AND MAY NOT BE DUPLICATED,
REPRODUCED, OR USED WITHOUT WRITTEN PERMISSION.
PRINTED AND DUPLICATED BY PRINTERS INC. 2020
SCALE: 1" = 100'-0"
CHECK: JMC
DATE: 07/07/24
SHEET NUMBER



Thank You

200 S. Biscayne Boulevard
Suite 300, Miami, FL 33131

www.brzoninglaw.com

305.374.5300 office
305.377.6222 fax
Info@brzoninglaw.com