


40 STREET

39 STREET

PROPOSED SITE PLAN

$$1/32" = 1'-0"$$
The logo for KOBIL KARP features the word "KOBIL" in a bold, sans-serif font at the top. Below it is a stylized graphic consisting of two large, white, upward-pointing chevrons that meet at a central vertical line, forming a shape reminiscent of a stylized 'V' or a pair of wings. At the bottom, the word "KARP" is written in the same bold, sans-serif font. The entire logo is set against a dark, textured background.

ARCHITECTURE
INTERIOR DESIGN
PLANNING

AIA ASID NCARB

2915 Biscayne Boulevard
Suite 200
Miami, Florida 33137
O: 305.573.1818
F: 305.573.3766

WWW.KOBIKARP.COM

Lic. # AR0012578




CADILLAC HOTEL ADDITION
3925 COLLINS AVENUE
MIAMI BEACH, FLORIDA 33141

PROPOSED SITE PLAN

1010

REVISIONS / SUBMISSIONS	
1	-
2	-
3	-
4	-
5	-
6	-
7	-
8	-
9	-
10	-
11	-
12	-

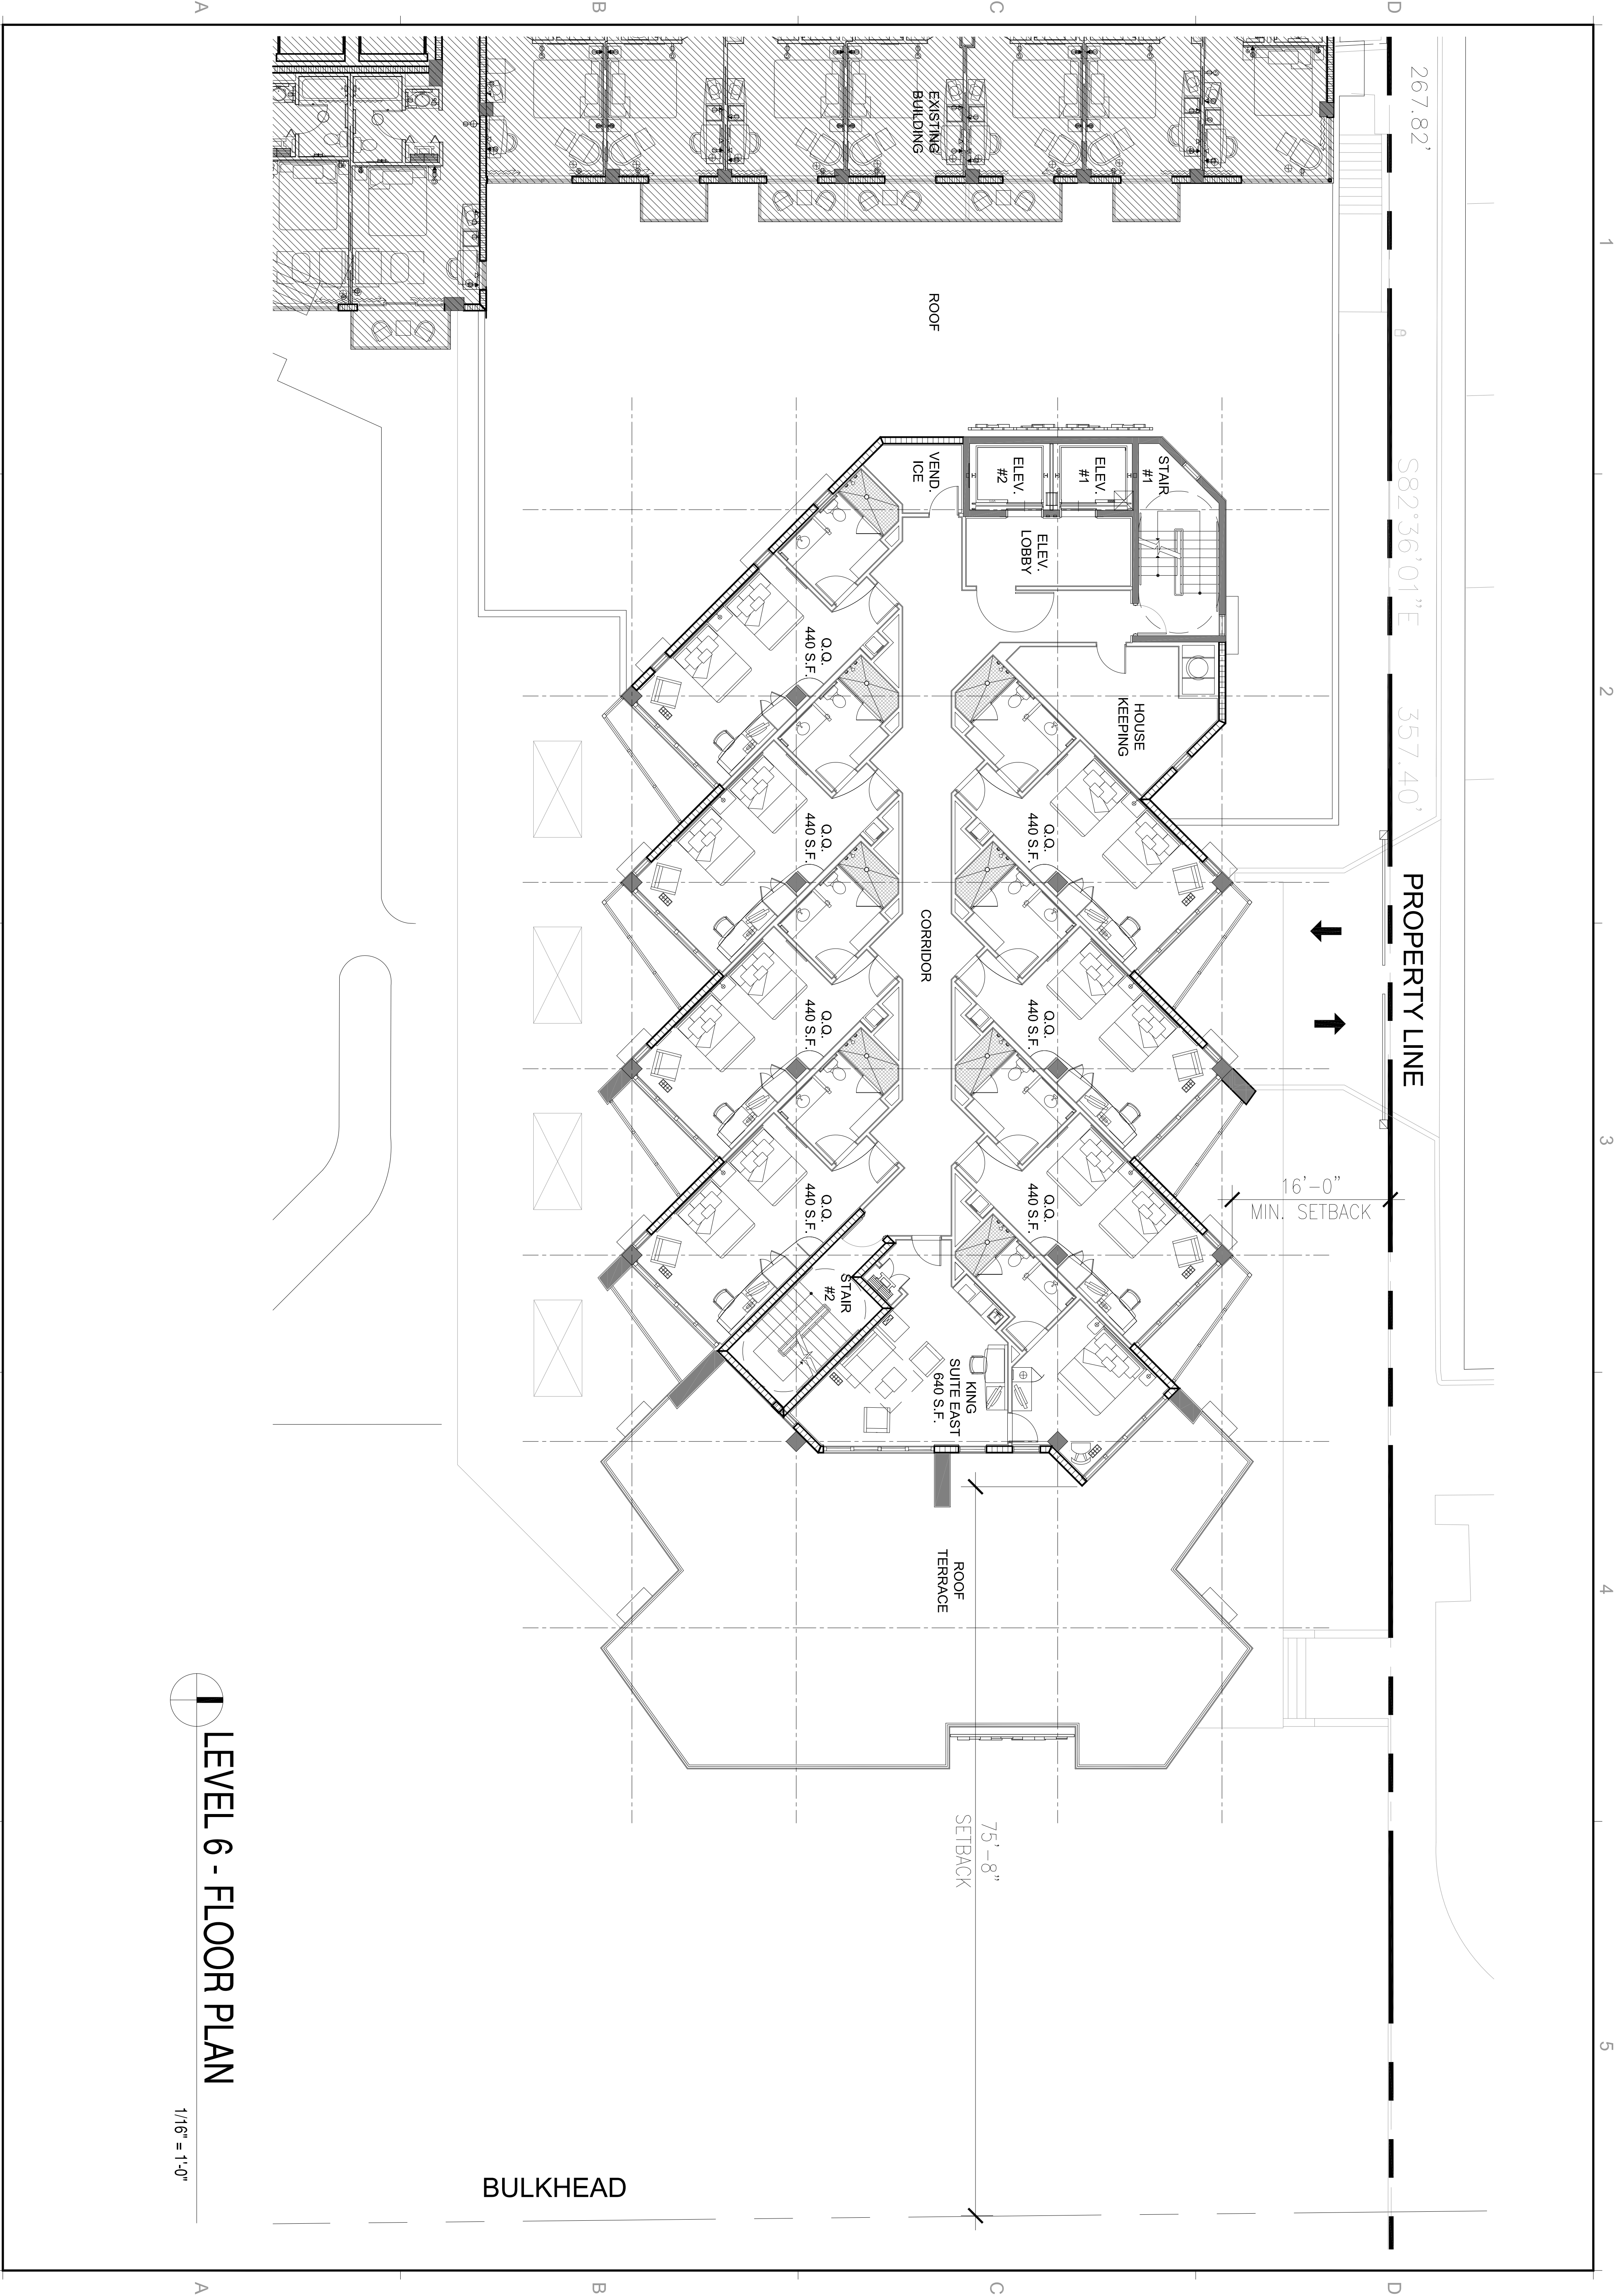

LEVEL 6 - FLOOR PLAN
1/16" = 1'-0"

REVISIONS / SUBMISSIONS											
1
2
3
4
5
6
7
8
9
10
11
12

1010

ALL DRAWINGS SHALL BE REVIEWED BY THE ARCHITECT FOR CONFORMANCE WITH THE CITY OF MIAMI DEPARTMENT OF PERMITS AND INSPECTIONS. THE ARCHITECT'S REVIEW IS LIMITED TO THE TECHNICAL ASPECTS OF THE DRAWINGS AND DOES NOT CONSTITUTE A GUARANTEE OF THE ACCURACY OF THE INFORMATION PROVIDED. THE ARCHITECT SHALL BE RESPONSIBLE FOR THE ACCURACY OF THE INFORMATION PROVIDED.

CADILLAC HOTEL ADDITION
3925 COLLINS AVENUE
MIAMI BEACH, FLORIDA 33141

LEVEL 6
FLOOR PLAN



Economos Properties
SINCE 1989

Lic. # AR0012578

ARCHITECTURE
INTERIOR DESIGN
PLANNING

AIA ASID NCARB

2915 Biscayne Boulevard
Suite 200
Miami, Florida 33137
O: 305.573.1818
F: 305.573.3766

WWW.KOBIKARP.COM

K O B I
K A R P

DRAWN BY: KKAD
CHECKED BY: KKAD
DATE: 8/2010

A-104



REVISIONS / SUBMISSIONS		
1		
2		
3		
4		
5		
6		
7		
8		
9		
10		
11		
12		

1010

ALL DRAWINGS AND WRITTEN MATERIAL APPEARING HEREIN CONSTITUTE THE ORIGINAL AND UNPUBLISHED WORKS OF KOB KARP, P.A. AND MAY NOT BE DUPLICATED, USED, OR DISCLOSED WITHOUT THE EXPRESS WRITTEN CONSENT OF KOB KARP ARCHITECTURE & INTERIOR DESIGN, INC. AIA 631-2012.

CADILLAC HOTEL ADDITION
3925 COLLINS AVENUE
MIAMI BEACH, FLORIDA 33141

SOUTH ELEVATION




Lic. # AR0012578

ARCHITECTURE
INTERIOR DESIGN
PLANNING

AIA ASID NCARB

2915 Elgin Avenue, Boulevard
Suite 200
Miami, Florida 33137
C: 305.573.8118
F: 305.573.3766
WWW.KOBKARP.COM

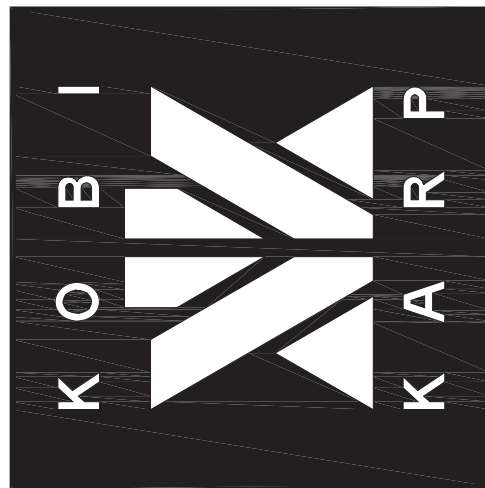

DRAWN BY:	KKAIID
CHECKED BY:	KKAIID
DATE:	8/2010

A-201



REVISIONS / SUBMISSIONS		
1	-	-
2	-	-
3	-	-
4	-	-
5	-	-
6	-	-
7	-	-
8	-	-
9	-	-
10	-	-
11	-	-
12	-	-

010

ALL DRAWINGS AND WRITTEN MATERIAL APPEARING HEREIN
INSTITUTE THE ORIGINAL AND UNPUBLISHED WORK OF KOBI
KARP AIA, AND MAY NOT BE DUPLICATED, USED, OR DISCLOSED
WITHOUT THE EXPRESS WRITTEN CONSENT OF KOBI KARP
ARCHITECTURE & INTERIOR DESIGN, INC. AIA. (c) 2010

CADILLAC HOTEL ADDITION

3925 COLLINS AVENUE
MIAMI BEACH, FLORIDA 33141

WEST ELEVATION




LIC. # AF0012378

ARCHITECTURE
INTERIOR DESIGN
PLANNING

2915 Biscayne Boulevard
Suite 200
Miami, Florida 33137

WWW.KOBIKARP.COM

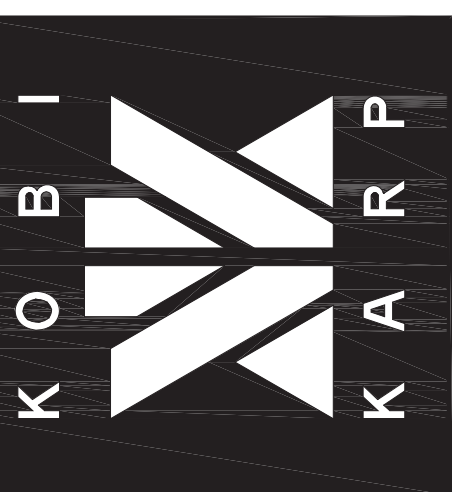

DRAWN BY:	KKaid
CHECKED BY:	KKaid
DATE:	8/2010

A-203