

PRIVATE RESIDENCE

6470 ALLISON ROAD
MIAMI BEACH, FL 33141

DRB24-1033
DRB FINAL SUBMITTAL PACKAGE - 11-03-2024



6470 ALLISON ROAD. MIAMI BEACH, FLORIDA

© The work product provided by Kobi Karp Architecture and Interior Design, Inc. is the sole property of Kobi Karp Architecture and Interior Design, Inc. The work product may not be used without the expressed written consent of Kobi Karp Architecture and Interior Design, Inc. (KKAID)



ARCHITECT
KOBI KARP ARCHITECTURE
AND INTERIOR DESIGN, INC.
571 NW 28 th St.
Miami , Florida 33127
Tel: (305) 573-1818
Fax: (305) 573-3766

Rev.	Date	Rev.	Date

ALL DRAWINGS AND WRITTEN MATERIAL APPEARING HEREIN CONSTITUTE THE ORIGINAL AND UNPUBLISHED WORK OF KOBI KARP AIA, AND MAY NOT BE REPRODUCED, COPIED, OR DISCLOSED WITHOUT THE EXPRESS WRITTEN CONSENT OF KOBI KARP ARCHITECTURE & INTERIOR DESIGN, INC. AIA. © 2024

DRB24-1033

PRIVATE RESIDENCE
6470 ALLISON RD.
MIAMI BEACH, FL 33141

Owner:

Name _____

Address _____

Tel: _____

Email _____

Consultant:

Name _____

Address _____

Tel: _____

Email _____

Consultant:

Name _____

Address _____

Tel: _____

Email _____

Consultant:

Name _____

Address _____

Tel: _____

Email _____

Architect:

Kobi Karp Architecture and Interior Design, Inc.

571 NW 28th Street,

Miami, Florida 33127 USA

Tel: +1(305) 573 1818

Fax: +1(305) 573 3766




KOBI KARP
Lic. # AR0012578



COVER

Date	11-03-2024	Sheet No.
Scale	--	A0.00
Project	21124	

PREVIOUSLY APPROVED DRB PLANS

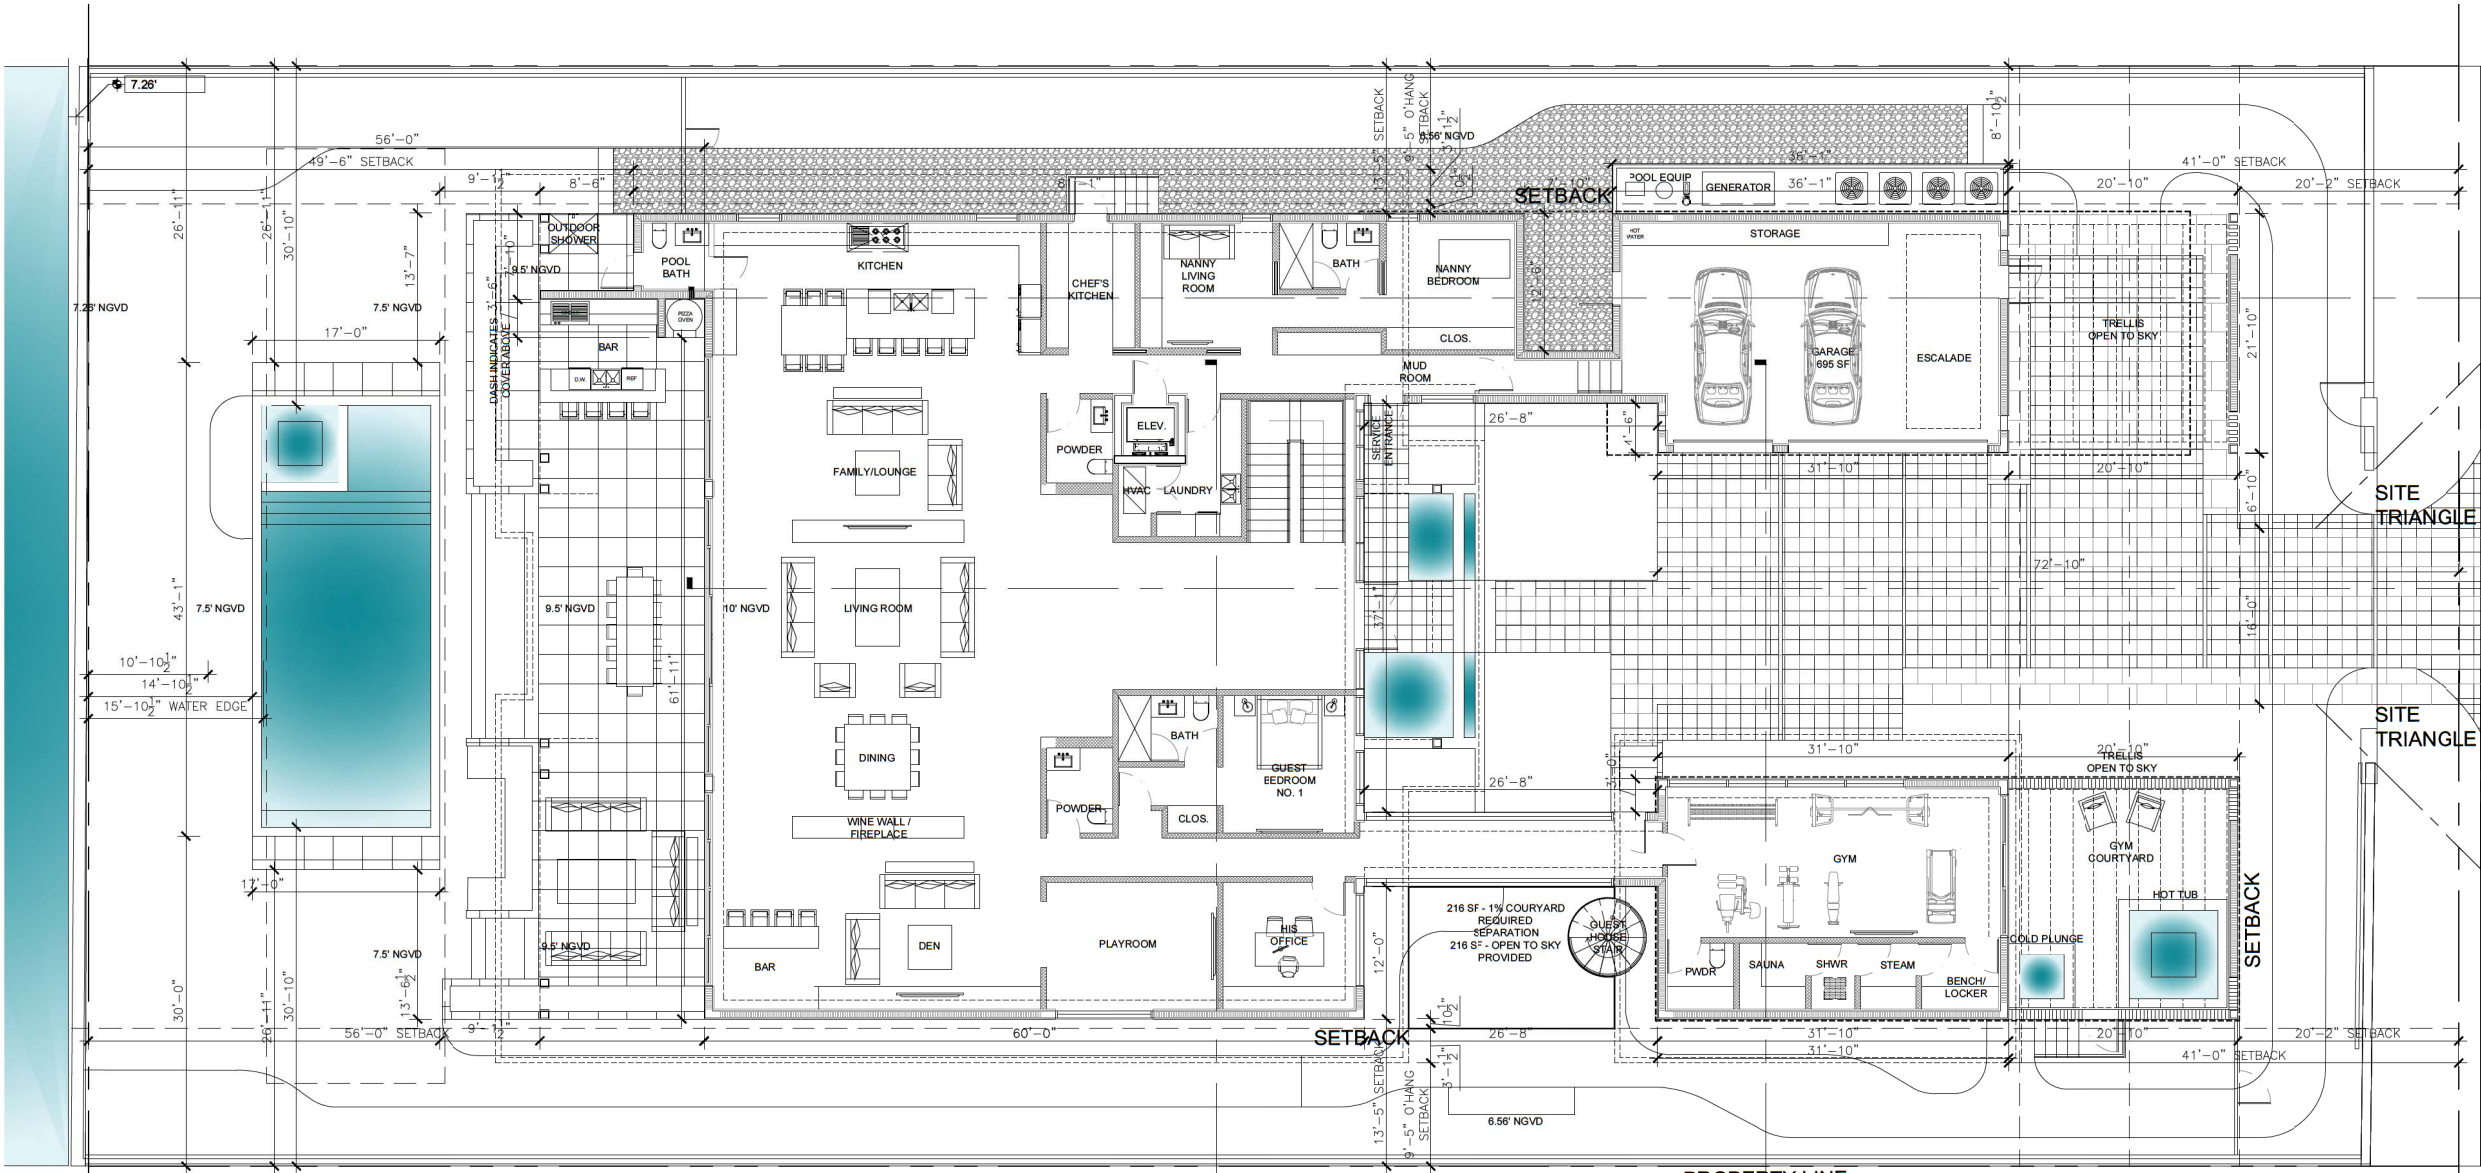

Rev.	Date	Rev.	Date

ALL DRAWINGS AND WRITTEN MATERIAL APPEARING HEREIN CONSTITUTE THE ORIGINAL AND UNPUBLISHED WORK OF KOBI KARP AIA, AND MAY NOT BE DUPLICATED, USED, OR DISCLOSED WITHOUT THE EXPRESS WRITTEN CONSENT OF KOBI KARP ARCHITECTURE & INTERIOR DESIGN, INC. AIA, IS 2020

PRIVATE RESIDENCE
6470 ALLISON RD
MIAMI BEACH, FL 33141

Owner:
Name
Address
Address
Tel:
Email

Consultant:
Name
Address
Address
Tel:
Email

Consultant:
Name
Address
Address
Tel:
Email

Consultant:
Name
Address
Address
Tel:
Email

Architect:
Kobi Karp Architecture and Interior Design, Inc.
571 NW 28th Street
Miami, Florida 33127 USA
Tel: +1(305) 573 1818
Fax: +1(305) 573 3786




KOBI KARP
Lic. # AR0012578

SITE PLAN

Date	04-11-2022	Sheet No.
Scale	-	A2.01
Project	0000	

NOTE: All walkways and driveways within the front and street side are sand set pavers.

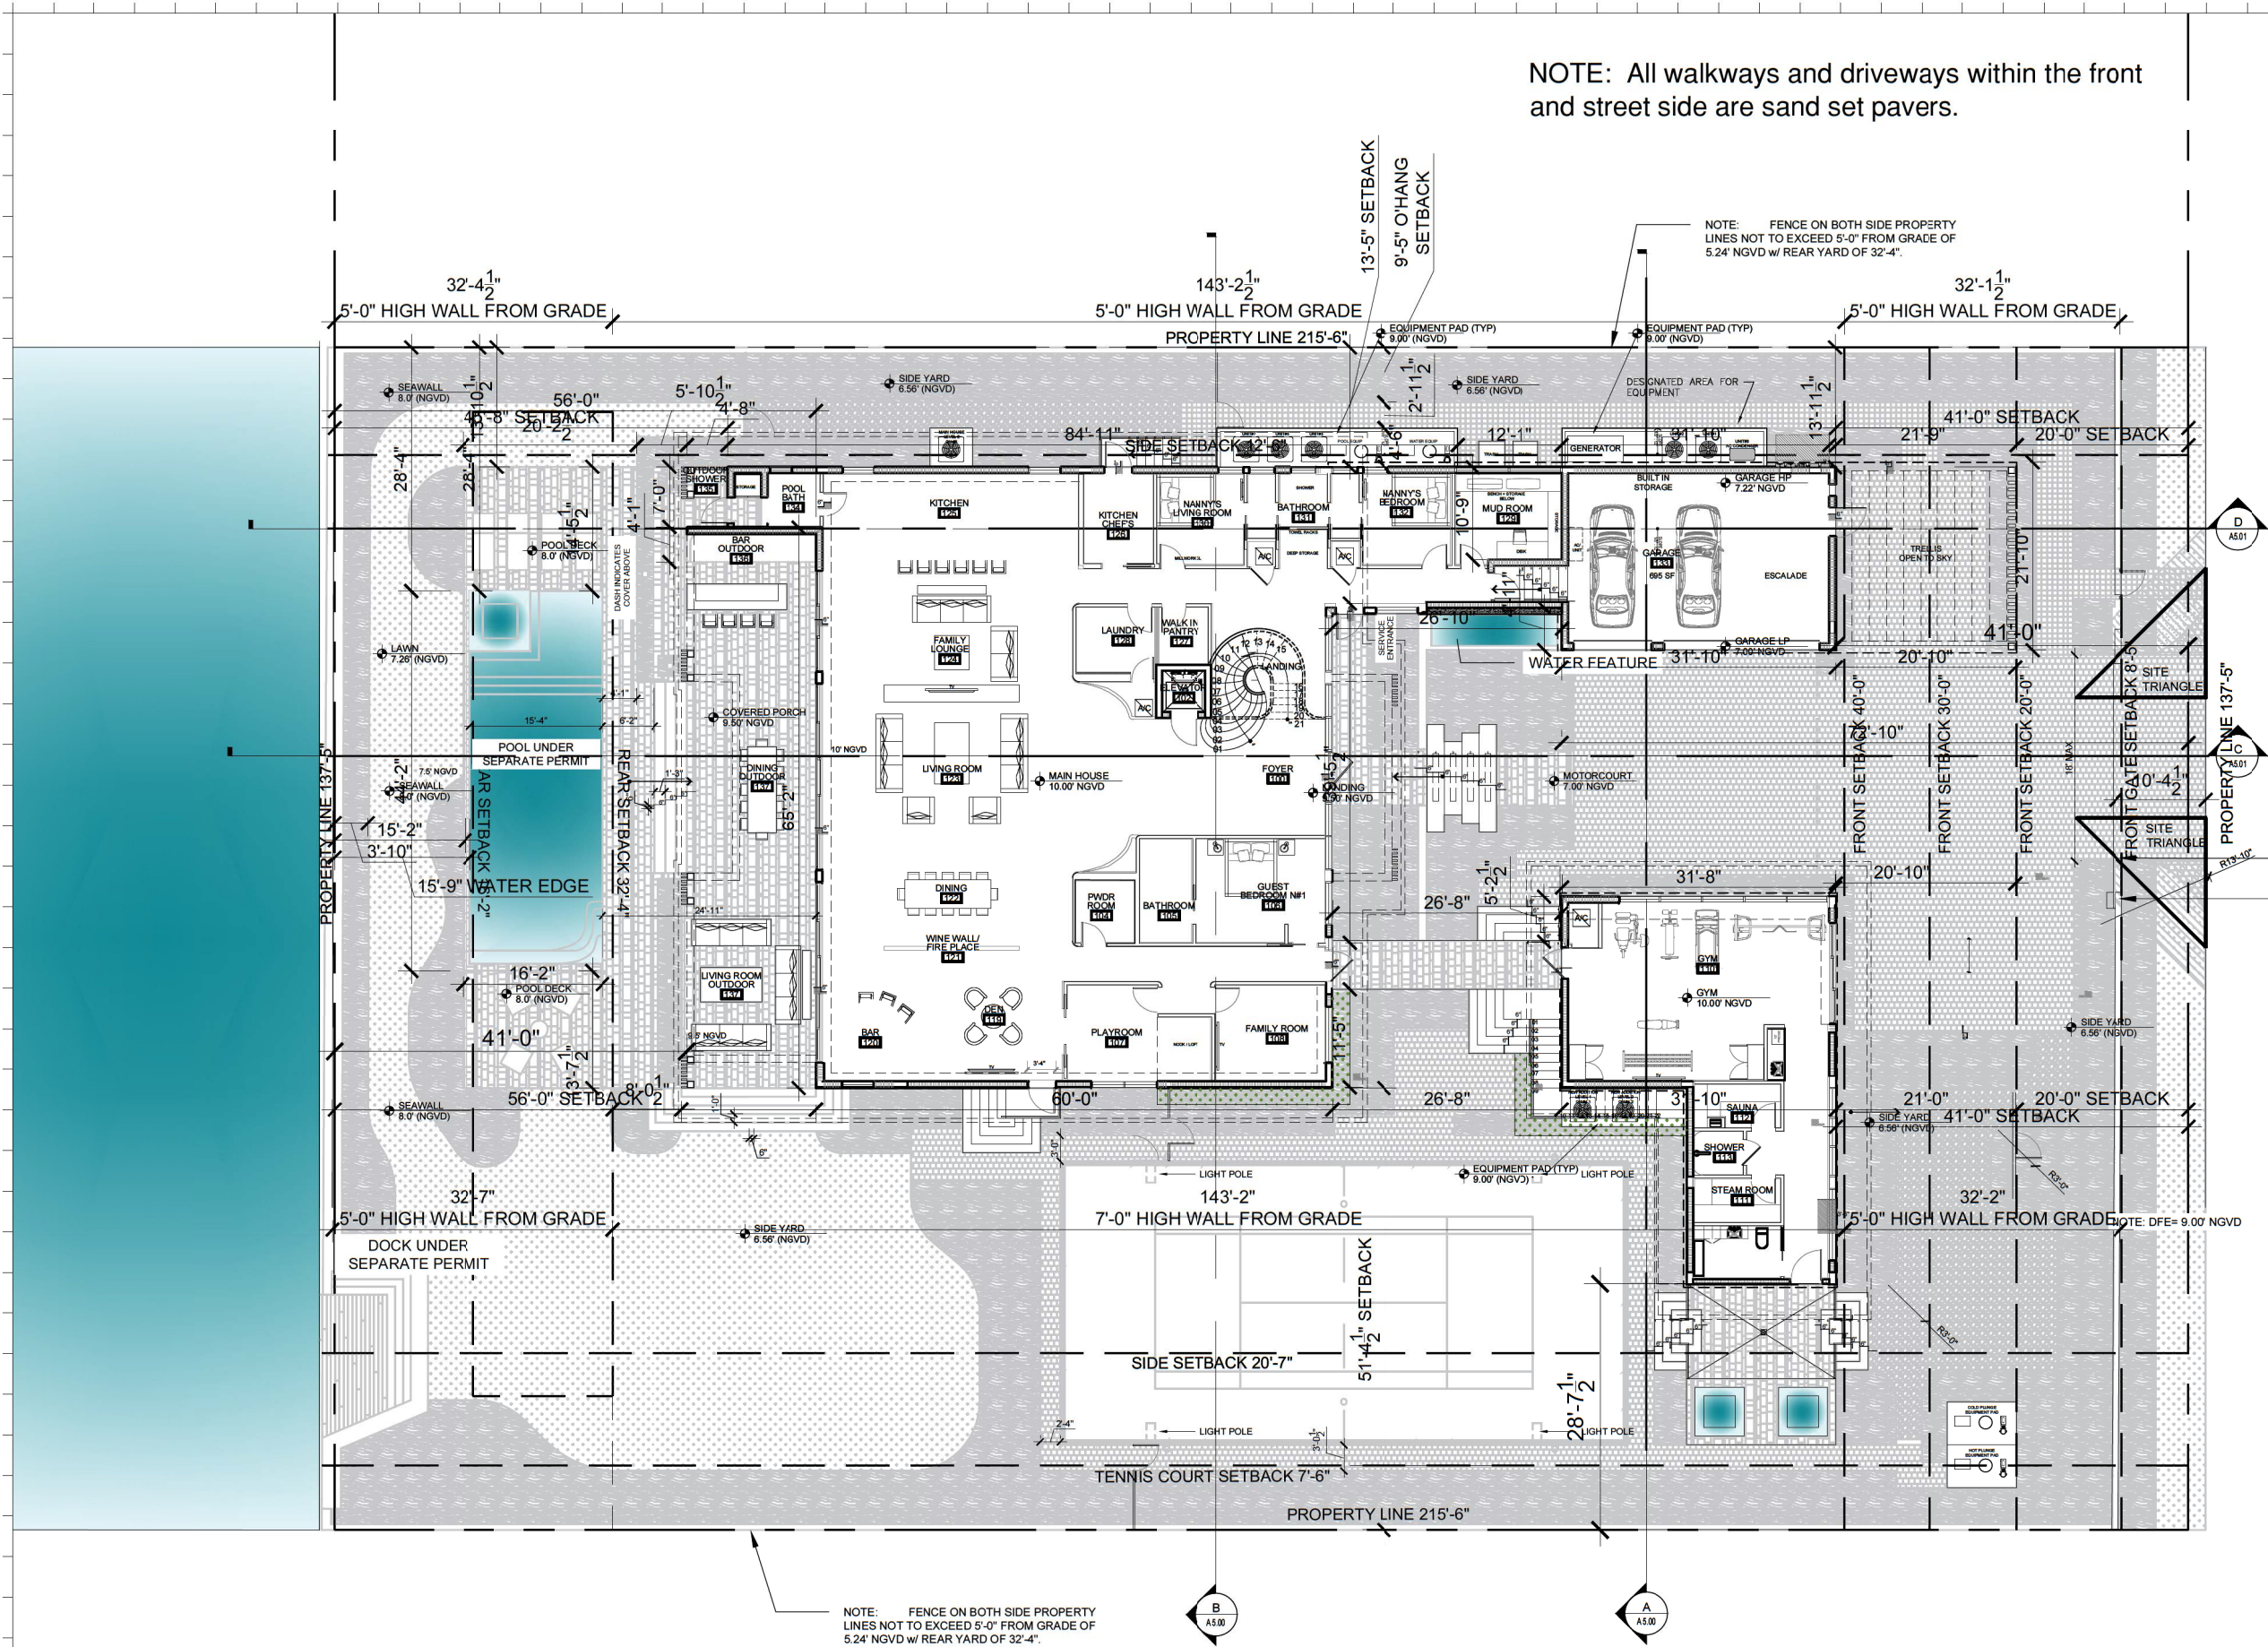

Rev.	Date	Rev.	Date

ALL DRAWINGS AND WRITTEN MATERIAL APPEARING HEREIN CONSTITUTE THE ORIGINAL AND UNPUBLISHED WORK OF KOBİ KARP AIA, AND MAY NOT BE REPRODUCED, COPIED, OR DISCLOSED WITHOUT THE EXPRESS WRITTEN CONSENT OF KOBİ KARP ARCHITECTURE & INTERIOR DESIGN, INC. AIA. © 2024

DRB24-1033

PRIVATE RESIDENCE
6470 ALLISON RD.
MIAMI BEACH, FL 33141

Owner:
Name
Address
Tel.
Email

Consultant:
Name
Address
Tel.
Email

Consultant:
Name
Address
Tel.
Email

Consultant:
Name
Address
Tel.
Email

Architect:
Kobi Karp Architecture and Interior Design, Inc.
571 NW 28th Street
Miami, Florida 33127 USA
Tel: +1(305) 573 1818
Fax: +1(305) 573 3766




KOBİ KARP
Lic. # AR0012578



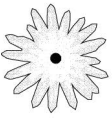
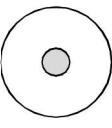
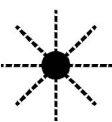
SITE PLAN

Date	11-03-2024	Sheet No.
Scale	--	A2.01
Project	21124	

PLAN NORTH
A
SITE PLAN
Scale: 1/20" = 1'-0"

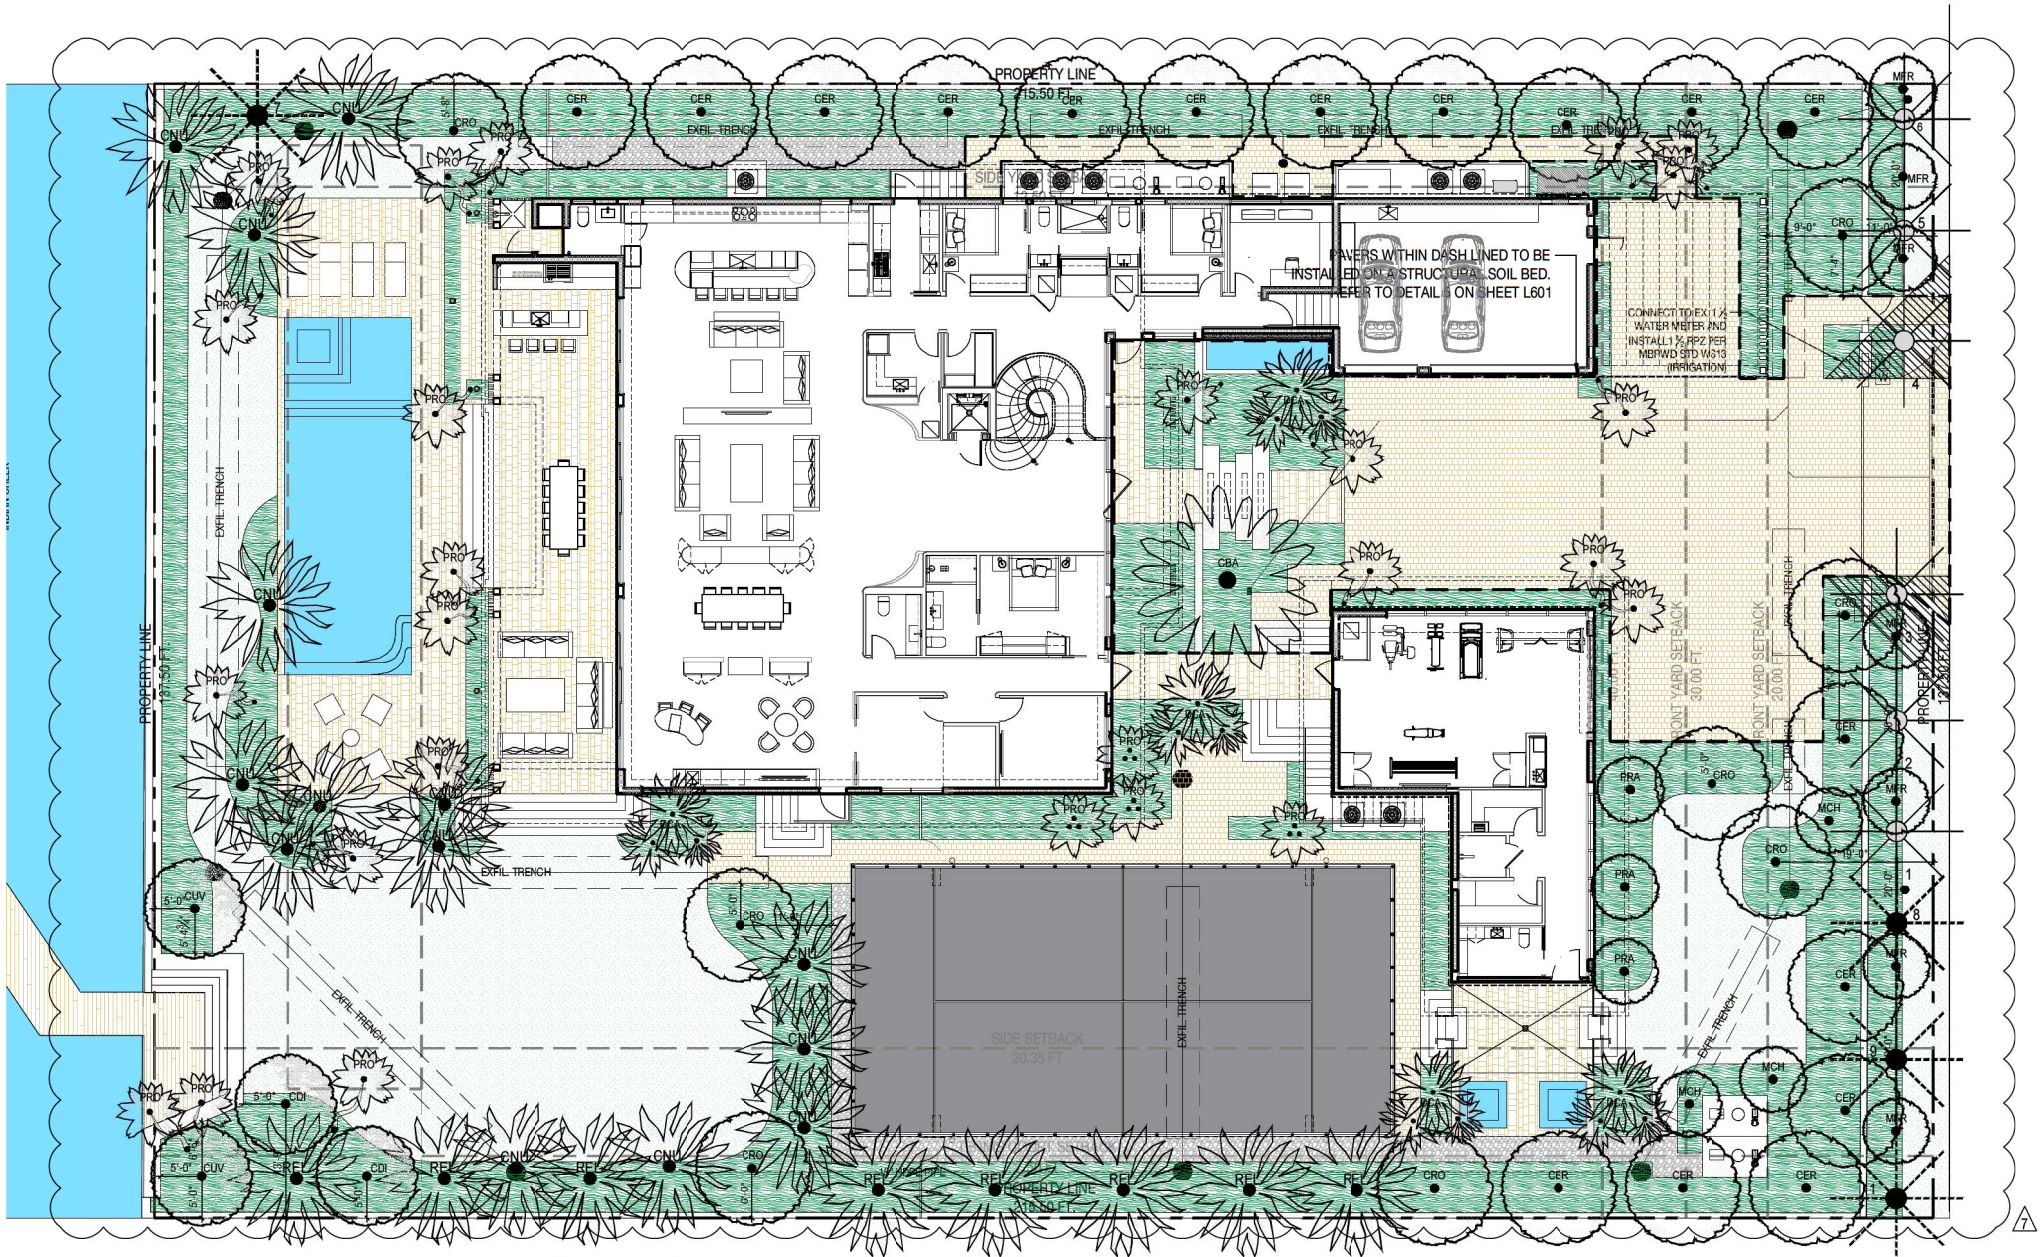

PLANTING LEGEND

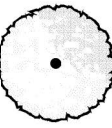-  PROPOSED TREE
-  PROPOSED PALM - LARGE
-  PROPOSED PALM - SPECIMEN
-  EXISTING TREE TO BE PRESERVED
-  RELOCATED PALM

PLANTING SCHEDULE

ABR.	QUANTITY	BOTANICAL NAME	COMMON NAME
TREES			
CRO	8	CLUSIA ROSEA	PITCH APPLE
CER	17	CONOCARPUS ERECTUS	GREEN BUTTONWOOD
CUV	2	COCCOLOBA UVIFERA	SEA GRAPE
CDI	2	COCCOLOBA DIVERSIFOLIA	PIGEON PLUM
MFR	7	MYRCIANTHES FRAGRANS	SIMPSON'S STOPPER
PRA	3	PIMENTA RACEMOSA	BAY RUM
MCH	3	MICHELIA CHAMPACA ALBA	SAME
PALMS			
REL	8	ROYSTONEA ELATA	ROYAL PALM
CNU	14	COCOS NUCIFERA 'GREEN MALAYAN'	COCONUT PALM
CBA	1	COPERNICIA BAILEYANA	BAILEY PALM
PRO	26	PHOENIX ROEBELENI	PYGVY DATE PALM
DCA	5	DYPSIS CABADAE	CABADA PALM

TREE RELOCATION SCHEDULE

#	BOTANICAL NAME	COMMON NAME	DBH.	HT.	SPREAD	ACTION	NOTES
7	PHOENIX SYLVESTRIS	SYLVESTER DATE PALM	12"	24'	18'	RELOCATE	LOCATION OF PLANT MATERIAL CONFLICTS WITH CONSTRUCTION ENVELOPE
8	PHOENIX SYLVESTRIS	SYLVESTER DATE PALM	12"	24'	18'	RELOCATE	LOCATION OF PLANT MATERIAL CONFLICTS WITH CONSTRUCTION ENVELOPE
9	PHOENIX SYLVESTRIS	SYLVESTER DATE PALM	10"	18'	12'	RELOCATE	LOCATION OF PLANT MATERIAL CONFLICTS WITH CONSTRUCTION ENVELOPE
11	PHOENIX SYLVESTRIS	SYLVESTER DATE PALM	8"	12'	8'	RELOCATE	LOCATION OF PLANT MATERIAL CONFLICTS WITH CONSTRUCTION ENVELOPE




Digitally signed
by Steven
Nielsen
Date:
2024.08.07
17:45:50 -04'00'

SEAL (S TYLER NIELSEN - LA6667067)




TREE & PALM PLANTING PLAN

DATE	ISSUE
03.21.2022	COORDINATION
04.06.2022	REVISION 1
05.13.2022	25% CD SET
08.24.2022	100% CD SET
11.07.2022	REVISION 01
01.18.2023	REVISION 02
04.25.2023	REVISION 03
09.06.2023	REVISION 04
11.30.2023	REVISION 05
05.08.2024	COORDINATION
05.15.2024	DRB REVIEW
06.04.2024	PERMIT
06.17.2024	REVISION 06
08.07.2024	REVISION 07

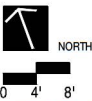

L702

THE SALTER GARDEN
6470 GARDEN | 6470 ALLISON RD. | MIAMI BEACH, FLORIDA 33141

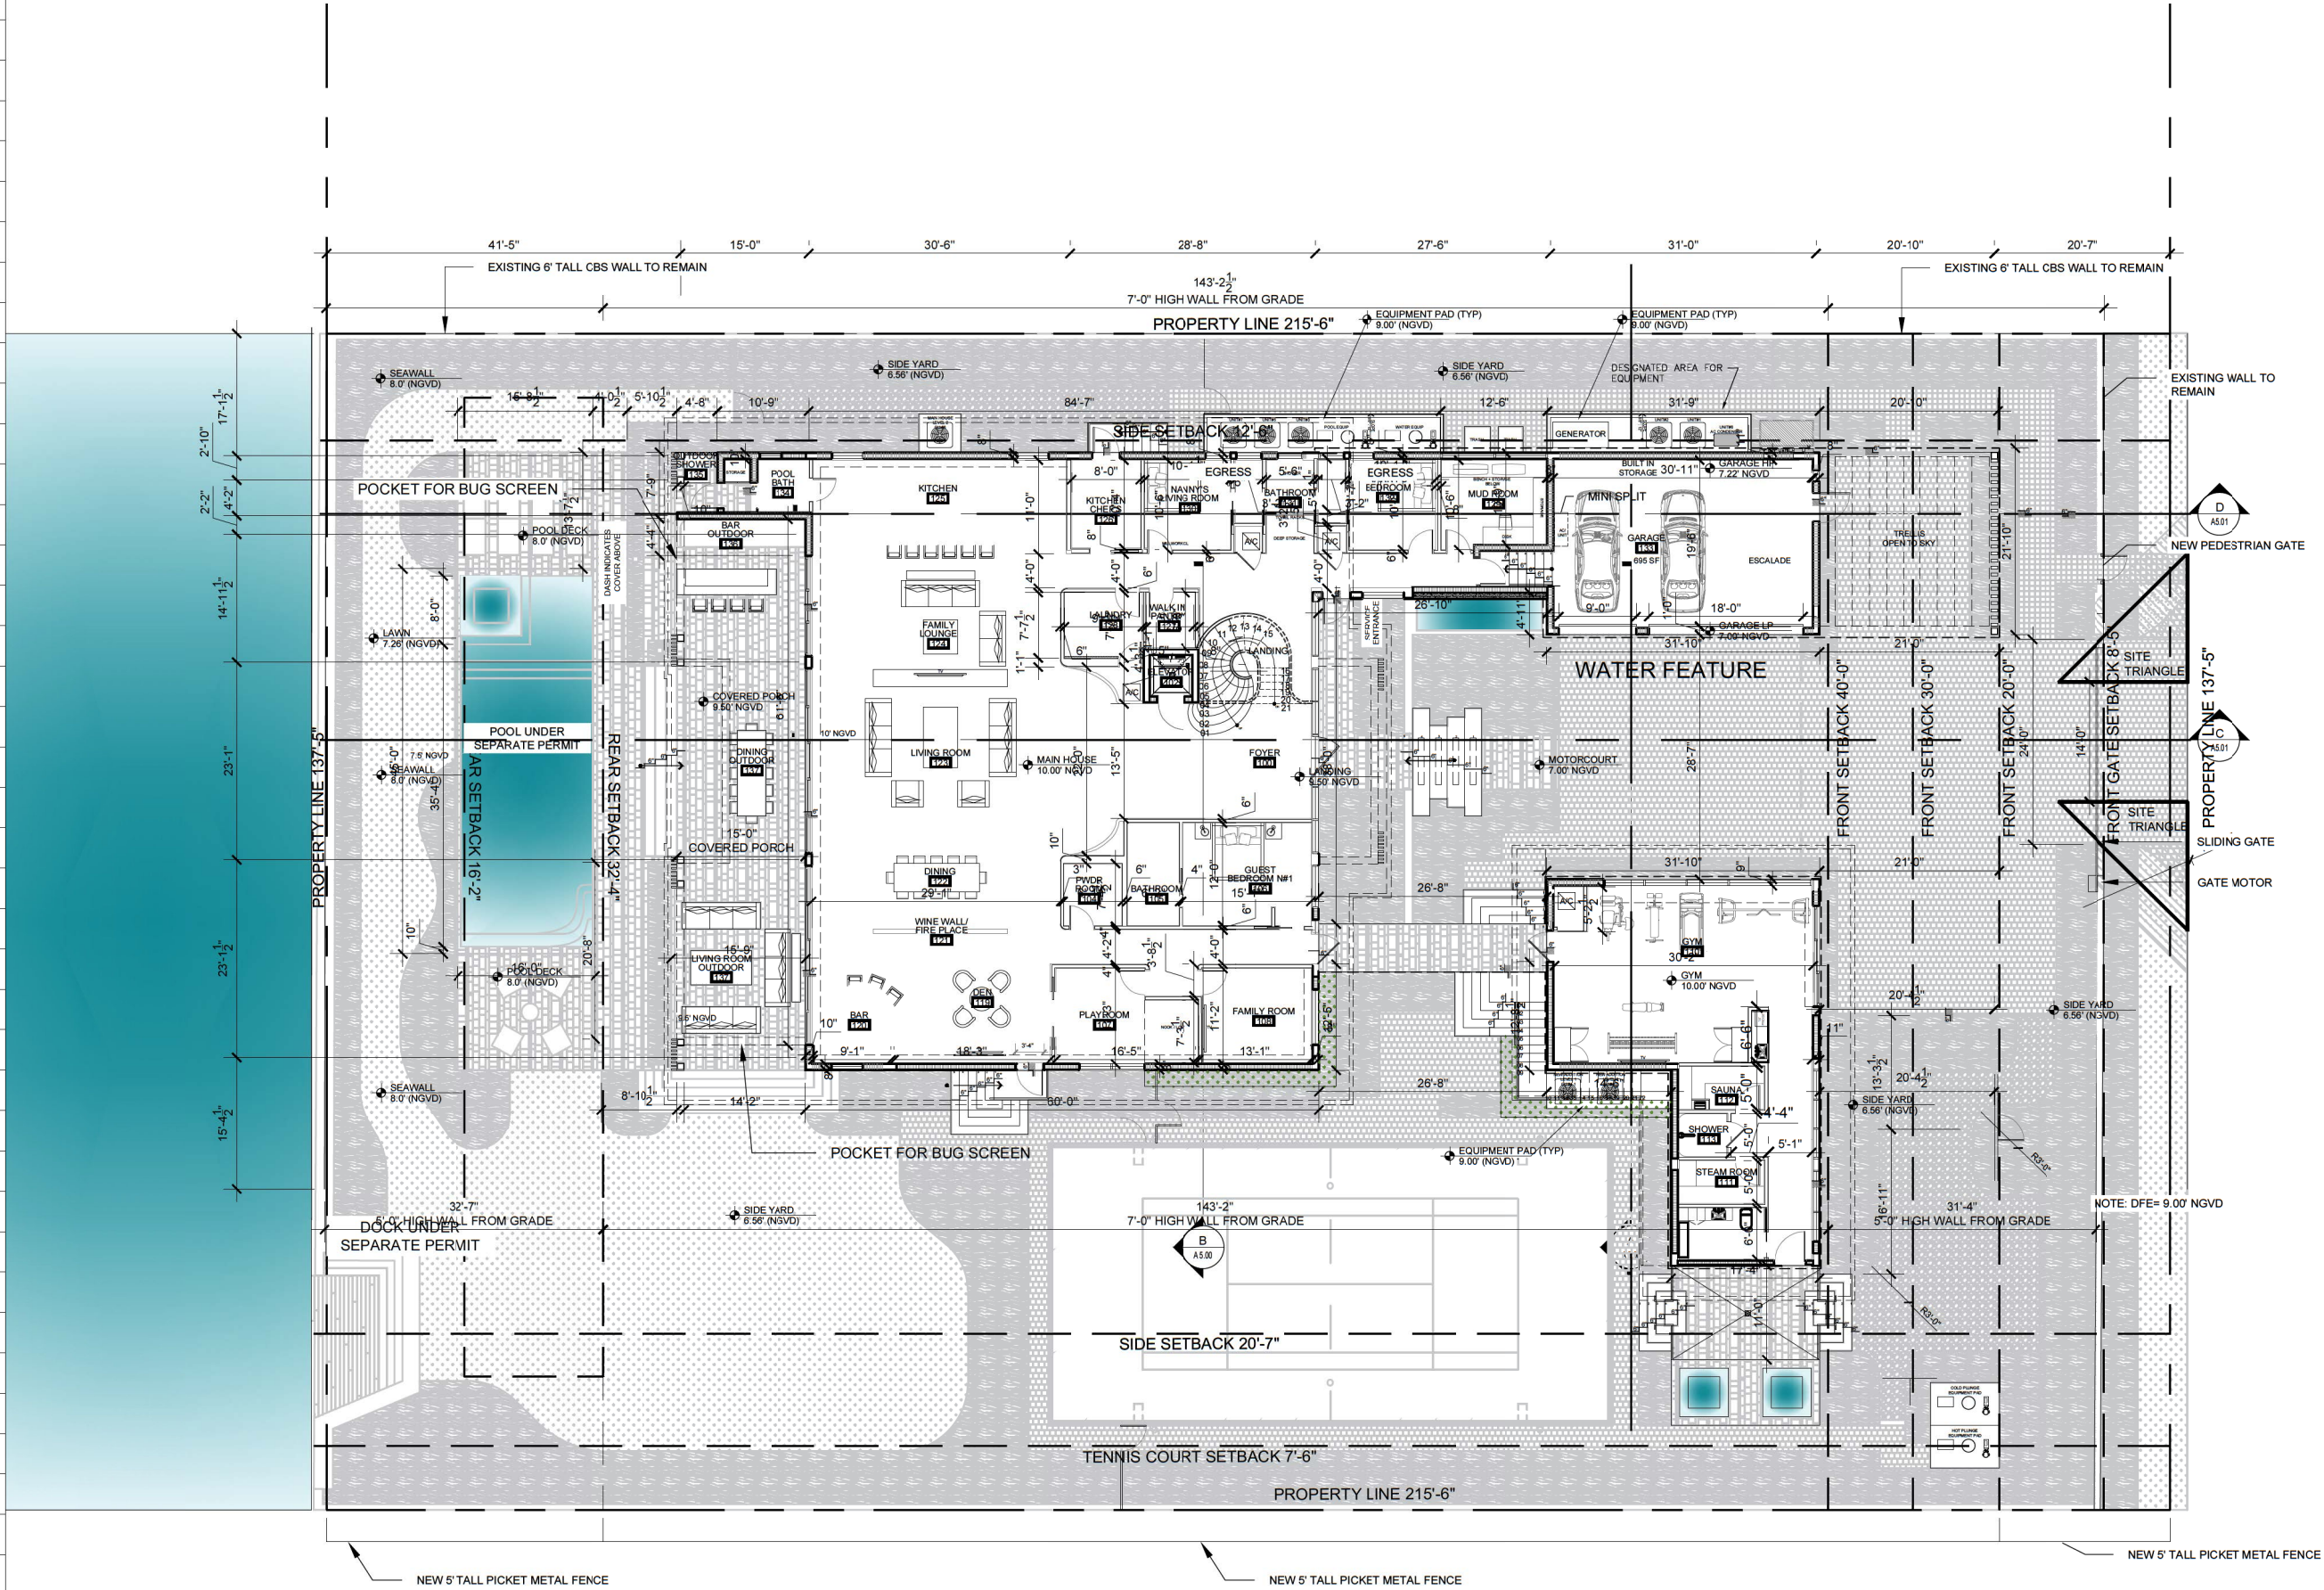

Rev.	Date	Rev.	Date

ALL DRAWINGS AND WRITTEN MATERIAL APPEARING HEREIN CONSTITUTE THE ORIGINAL AND UNPUBLISHED WORK OF KOBİ KARP AIA, AND MAY NOT BE REPRODUCED, COPIED, OR DISCLOSED WITHOUT THE EXPRESS WRITTEN CONSENT OF KOBİ KARP ARCHITECTURE & INTERIOR DESIGN, INC. AIA. © 2024

DRB24-1033

PRIVATE RESIDENCE
6470 ALLISON RD.
MIAMI BEACH, FL 33141

Owner:
Name
Address
Address
Tel.
Email

Consultant:
Name
Address
Address
Tel.
Email

Consultant:
Name
Address
Address
Tel.
Email

Consultant:
Name
Address
Address
Tel.
Email

Architect:
Kobi Karp Architecture and Interior Design, Inc.
571 NW 28th Street
Miami, Florida 33127 USA
Tel: +1(305) 573 1818
Fax: +1(305) 573 3766



KOBİ KARP
Lic. # AR0012578

PROPOSED LEVEL 1


Date	11-03-2024	Sheet No.
Scale	--	A3.00
Project	21124	

PLAN
NORTH



PROPOSED PLANS

Scale: 1/20" = 1'-0"

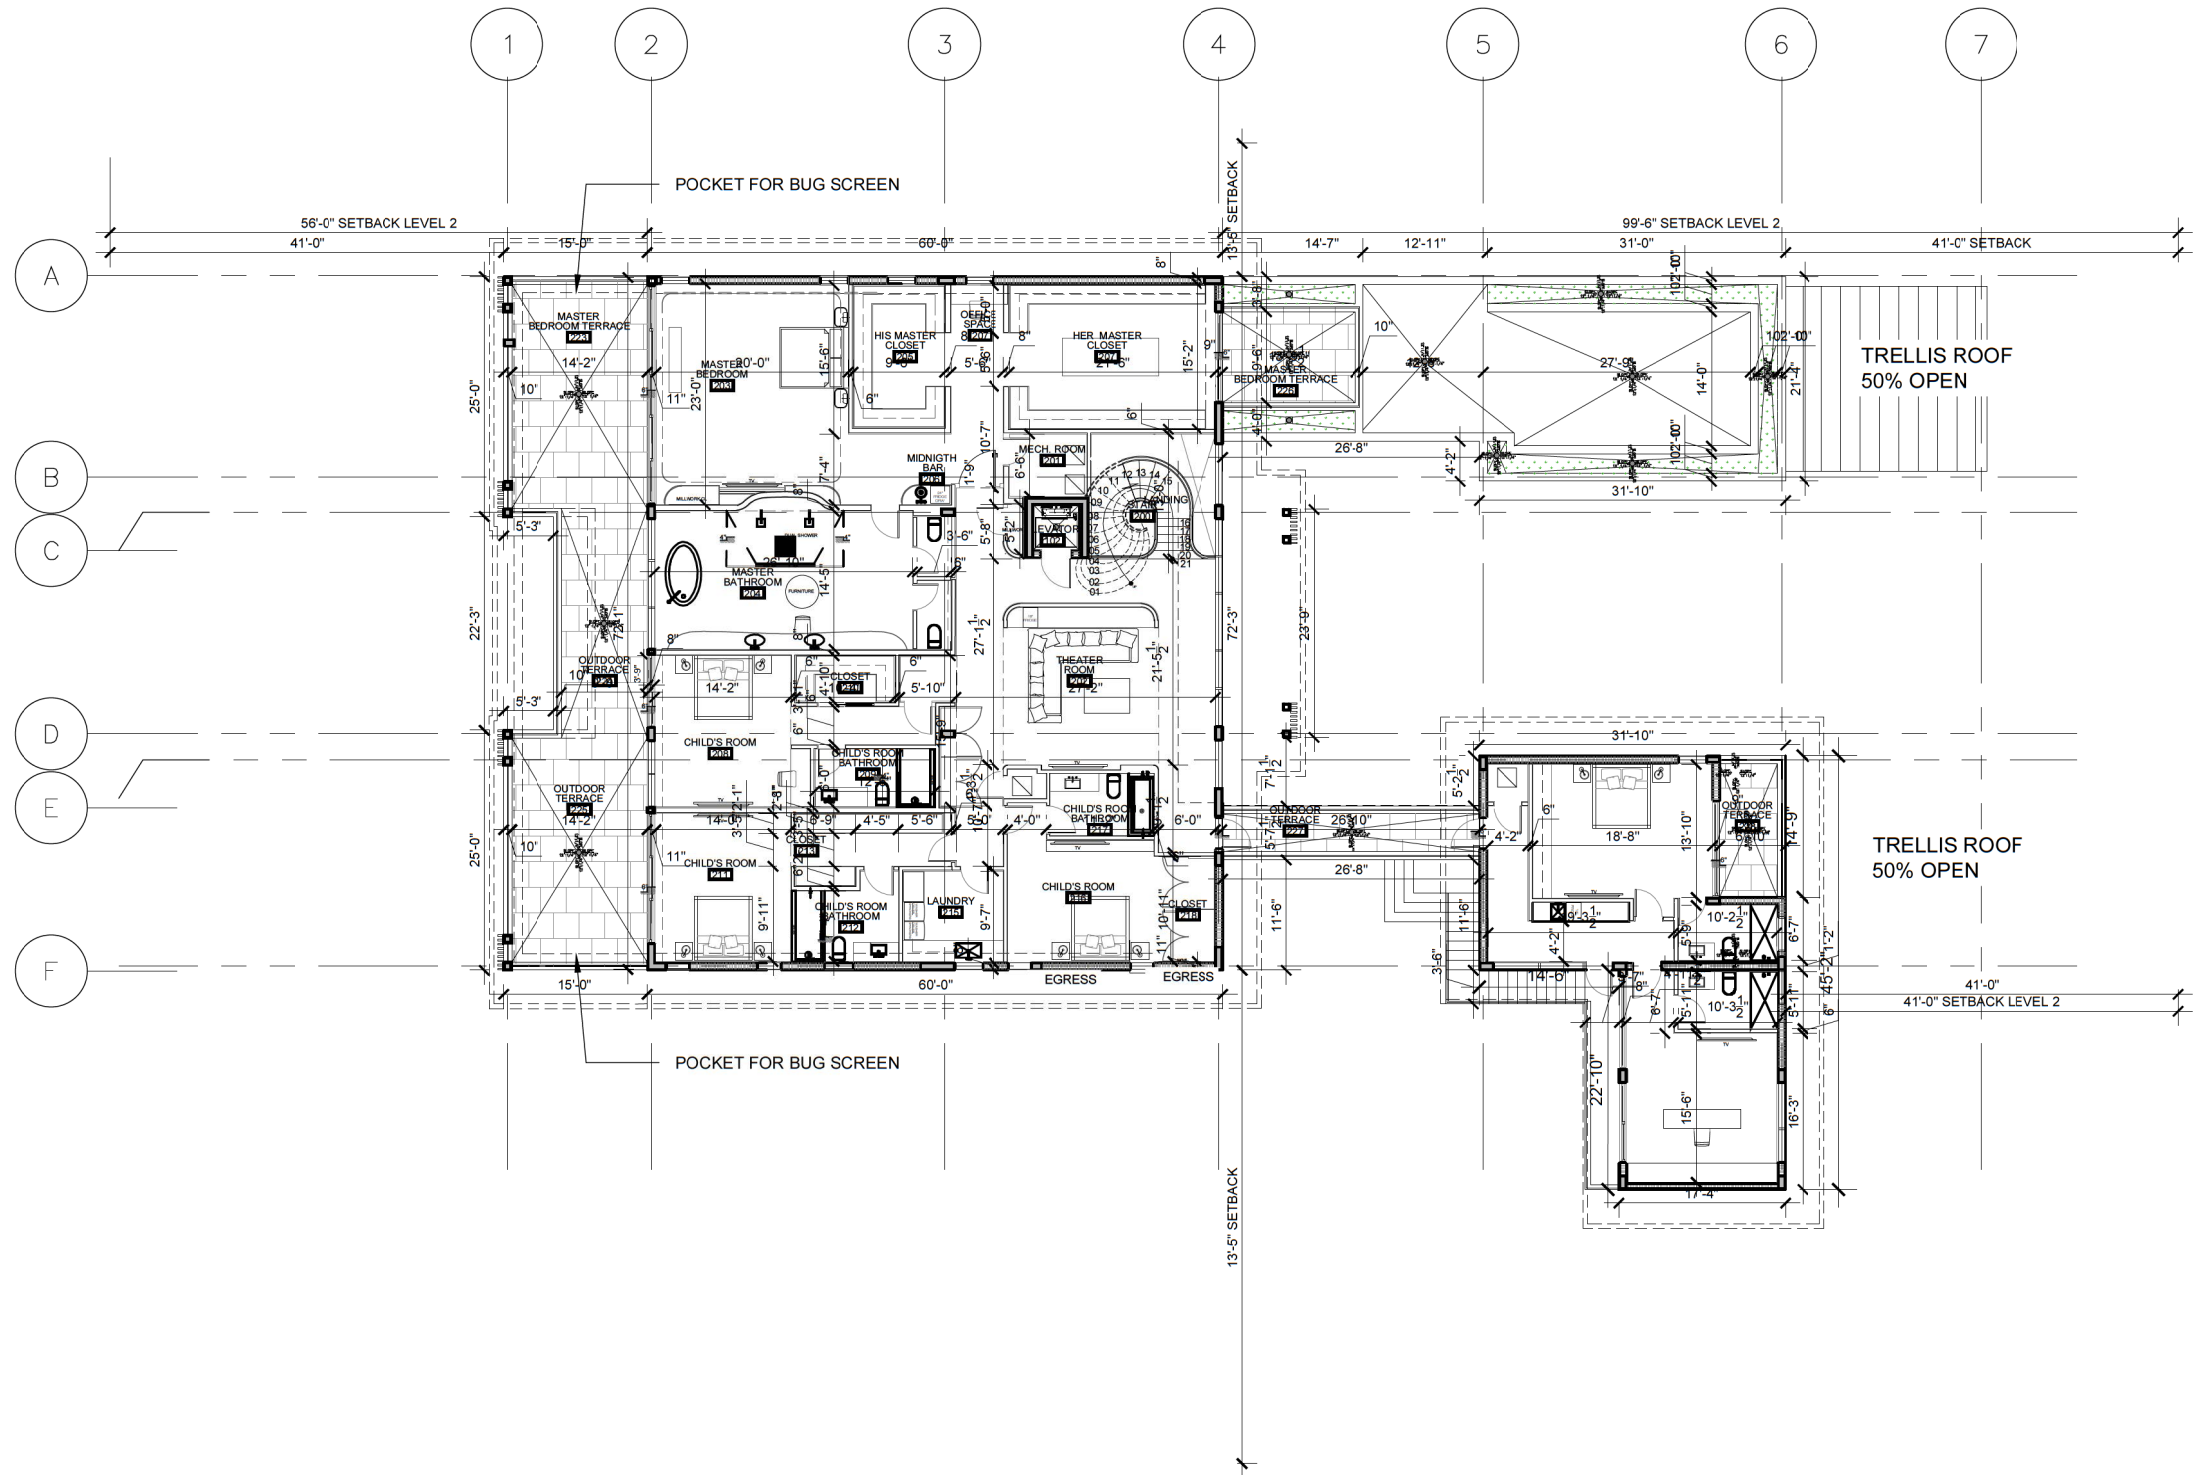

Rev.	Date	Rev.	Date

ALL DRAWINGS AND WRITTEN MATERIAL APPEARING HEREIN CONSTITUTE THE ORIGINAL AND UNPUBLISHED WORK OF KOBİ KARP AIA, AND MAY NOT BE REPRODUCED, COPIED, OR DISCLOSED WITHOUT THE EXPRESS WRITTEN CONSENT OF KOBİ KARP ARCHITECTURE & INTERIOR DESIGN, INC. AIA. © 2024

DRB24-1033

PRIVATE RESIDENCE
6470 ALLISON RD.
MIAMI BEACH, FL 33141

Owner:
Name
Address
Address
Tel:
Email

Consultant:
Name
Address
Address
Tel:
Email

Consultant:
Name
Address
Address
Tel:
Email

Consultant:
Name
Address
Address
Tel:
Email

Architect:
Kobi Karp Architecture and Interior Design, Inc.
571 NW 28th Street,
Miami, Florida 33127 USA
Tel: +1(305) 573 1818
Fax: +1(305) 573 3766



KOBİ KARP
Lic. # AR0012578



PROPOSED LEVEL 2

Date	11-03-2024	Sheet No.
Scale	--	A3.01
Project	21124	

ALL DRAWINGS AND WRITTEN MATERIAL APPEARING HEREIN CONSTITUTE THE ORIGINAL AND UNPUBLISHED WORK OF KOBİ KARP AIA, AND MAY NOT BE DUPLICATED, USED, OR DISCLOSED WITHOUT THE EXPRESS WRITTEN CONSENT OF KOBİ KARP ARCHITECTURE & INTERIOR DESIGN, INC. AIA. (c) 2024

PRIVATE RESIDENCE
6470 ALLISON RD.
MIAMI BEACH, FL 33141

Kobi Karp Architecture and Interior Design, Inc.
571 NW 28th Street,
Miami, Florida 33127 USA
Tel: +1(305) 573 1818
Fax: +1(305) 573 3766



Date	11-03-2024	Sheet No. A3.02
Scale	--	
Project	21124	

Scale: $1/20" = 1'-0"$

PREVIOUSLY APPROVED DRB PLANS



6470 ALLISON ROAD, MIAMI BEACH, FLORIDA

© The work product provided by Kobi Karp Architecture and Interior Design, Inc. is the sole property of Kobi Karp Architecture and Interior Design, Inc. The work product may not be used without the expressed written consent of Kobi Karp Architecture and Interior Design, Inc. (KKAID)

WWW.KOBIKARP.COM

Rev.	Date	Rev.	Date

ALL DRAWINGS AND WRITTEN MATERIAL APPEARING HEREIN CONSTITUTE THE ORIGINAL AND UNPUBLISHED WORK OF Kobi Karp AIA, AND MAY NOT BE DUPLICATED, USED, OR DISCLOSED WITHOUT THE EXPRESS WRITTEN CONSENT OF Kobi Karp ARCHITECTURE & INTERIOR DESIGN, INC. AIA, IS 2025.

PRIVATE RESIDENCE
6470 ALLISON RD
MIAMI BEACH, FL 33141

Owner:
Name
Address
Address
Tel:
Email

Consultant:
Name
Address
Address
Tel:
Email

Consultant:
Name
Address
Address
Tel:
Email

Consultant:
Name
Address
Address
Tel:
Email

Architect:
Kobi Karp Architecture and Interior Design, Inc.
571 NW 28th Street,
Miami, Florida 33127 USA
Tel: +1(305) 573 1818
Fax: +1(305) 573 3766



KOBI KARP
Lic. # AR0012578

COVER

Date	04-11-2022	Sheet No.
Scale	-	A1.30
Project	0000	



6470 ALLISON ROAD. MIAMI BEACH, FLORIDA

© The work product provided by Kobi Karp Architecture and Interior Design, Inc. is the sole property of Kobi Karp Architecture and Interior Design, Inc. The work product may not be used without the expressed written consent of Kobi Karp Architecture and Interior Design, Inc. (KKAID)

WWW.KOBIKARP.COM

Rev.	Date	Rev.	Date

ALL DRAWINGS AND WRITTEN MATERIAL APPEARING HEREIN CONSTITUTE THE ORIGINAL AND UNPUBLISHED WORK OF Kobi Karp AIA, AND MAY NOT BE DUPLICATED, USED, OR DISCLOSED WITHOUT THE EXPRESS WRITTEN CONSENT OF Kobi Karp Architecture & Interior Design, Inc. AIA, © 2024

DRB24-1033

PRIVATE RESIDENCE

6470 ALLISON RD.
MIAMI BEACH, FL 33141

Owner:
Name
Address
Address
Tel:
Email

Consultant:
Name
Address
Address
Tel:
Email

Consultant:
Name
Address
Address
Tel:
Email

Consultant:
Name
Address
Address
Tel:
Email

Architect:
Kobi Karp Architecture and Interior Design, Inc.
571 NW 28th Street
Miami, Florida 33127 USA
Tel: +1(305) 573 1818
Fax: +1(305) 573 3766



KOBI KARP
Lic. # AR0012578



RENDER

Date	11-03-2024	Sheet No.
Scale	--	A1.30
Project	21124	

PREVIOUSLY APPROVED DRB PLANS



6470 ALLISON ROAD, MIAMI BEACH, FLORIDA

© The work product provided by Kobi Karp Architecture and Interior Design, Inc. is the sole property of Kobi Karp Architecture and Interior Design, Inc. The work product may not be used without the expressed written consent of Kobi Karp Architecture and Interior Design, Inc. (KKAID)

WWW.KOBIKARP.COM

Rev.	Date	Rev.	Date

ALL DRAWINGS AND WRITTEN MATERIAL APPEARING HEREIN CONSTITUTE THE ORIGINAL AND UNPUBLISHED WORK OF Kobi Karp AIA, AND MAY NOT BE DUPLICATED, USED, OR DISCLOSED WITHOUT THE EXPRESS WRITTEN CONSENT OF Kobi Karp ARCHITECTURE & INTERIOR DESIGN, INC. AIA, IS 2020.

PRIVATE RESIDENCE
6470 ALLISON RD
MIAMI BEACH, FL 33141

Owner:
Name
Address
Address
Tel:
Email

Consultant:
Name
Address
Address
Tel:
Email

Consultant:
Name
Address
Address
Tel:
Email

Consultant:
Name
Address
Address
Tel:
Email

Architect:
Kobi Karp Architecture and Interior Design, Inc.
571 NW 28th Street
Miami, Florida 33127 USA
Tel: +1(305) 573 1818
Fax: +1(305) 573 3766



KOBI KARP
Lic. # AR0012578

COVER

Date	04-11-2022	Sheet No.
Scale	-	A1.31
Project	0000	



6470 ALLISON ROAD, MIAMI BEACH, FLORIDA

© The work product provided by Kobi Karp Architecture and Interior Design, Inc. is the sole property of Kobi Karp Architecture and Interior Design, Inc. The work product may not be used without the expressed written consent of Kobi Karp Architecture and Interior Design, Inc. (KKAID)



Rev.	Date	Rev.	Date

ALL DRAWINGS AND WRITTEN MATERIAL APPEARING HEREIN CONSTITUTE THE ORIGINAL AND UNPUBLISHED WORK OF Kobi Karp AIA, AND MAY NOT BE REPRODUCED, COPIED, OR DISCLOSED WITHOUT THE EXPRESS WRITTEN CONSENT OF Kobi Karp Architecture & Interior Design, Inc. AIA, © 2024

DRB24-1033

PRIVATE RESIDENCE

6470 ALLISON RD.
MIAMI BEACH, FL 33141

Owner:
Name
Address
Address
Tel:
Email

Consultant:
Name
Address
Address
Tel:
Email

Consultant:
Name
Address
Address
Tel:
Email

Consultant:
Name
Address
Address
Tel:
Email

Architect:
Kobi Karp Architecture and Interior Design, Inc.
571 NW 28th Street,
Miami, Florida 33127 USA
Tel: +1(305) 573 1818
Fax: +1(305) 573 3766



KOBI KARP
Lic. # AR0012578



RENDER

Date	11-03-2024	Sheet No.
Scale	--	A1.31
Project	21124	

PREVIOUSLY APPROVED DRB PLANS



Rev.	Date	Rev.	Date

ALL DRAWINGS AND WRITTEN MATERIAL APPEARING HEREIN CONSTITUTE THE ORIGINAL AND UNPUBLISHED WORK OF Kobi Karp AIA, AND MAY NOT BE DUPLICATED, USED, OR DISCLOSED WITHOUT THE EXPRESS WRITTEN CONSENT OF Kobi Karp Architecture & Interior Design, Inc. AIA, IS 2025.

PRIVATE RESIDENCE
6470 ALLISON RD
MIAMI BEACH, FL 33141


Owner:
Name
Address
Tel:
Email

Consultant:
Name
Address
Tel:
Email

Consultant:
Name
Address
Tel:
Email

Consultant:
Name
Address
Tel:
Email

Architect:
Kobi Karp Architecture and Interior Design, Inc.
571 NW 28th Street
Miami, Florida 33127 USA
Tel: +1(305) 573 1818
Fax: +1(305) 573 3766

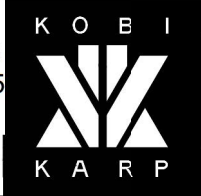

KOBI KARP
Lic. # AR0012578

COVER

Date	04-11-2022	Sheet No.
Scale	-	A1.32
Project	0000	

1 NE AXONOMETRIC
NO SCALE



1 NE AXONOMETRIC
NO SCALE

Rev.	Date	Rev.	Date

ALL DRAWINGS AND WRITTEN MATERIAL APPEARING HEREIN CONSTITUTE THE ORIGINAL AND UNPUBLISHED WORK OF KOBİ KARP A.Ş. AND MAY NOT BE REPRODUCED, COPIED, OR DISCLOSED WITHOUT THE EXPRESS WRITTEN CONSENT OF KOBİ KARP ARCHITECTURE & INTERIOR DESIGN, INC. A.Ş. © 2024

DRB24-1033

PRIVATE RESIDENCE
6470 ALLISON RD.
MIAMI BEACH, FL 33141

Owner:
Name
Address
Address
Tel:
Email

Consultant:
Name
Address
Address
Tel:
Email

Consultant:
Name
Address
Address
Tel:
Email

Consultant:
Name
Address
Address
Tel:
Email

Architect:
Kobi Karp Architecture and Interior Design, Inc.
571 NW 28th Street,
Miami, Florida 33127 USA
Tel: +1(305) 573 1818
Fax: +1(305) 573 3766



KOBİ KARP
Lic. # AR0012578



RENDERED AXO.

Date	11-03-2024	Sheet No.
Scale	--	A1.32
Project	21124	

PREVIOUSLY APPROVED DRB PLANS



Rev.	Date	Rev.	Date

ALL DRAWINGS AND WRITTEN MATERIAL APPEARING HEREIN CONSTITUTE THE ORIGINAL AND UNPUBLISHED WORK OF Kobi Karp AIA, AND MAY NOT BE DUPLICATED, USED, OR DISCLOSED WITHOUT THE EXPRESS WRITTEN CONSENT OF Kobi Karp Architecture & Interior Design, Inc. AIA, IS 2025.

PRIVATE RESIDENCE
6470 ALLISON RD
MIAMI BEACH, FL 33141

Owner:
Name
Address
Address
Tel:
Email

Consultant:
Name
Address
Address
Tel:
Email

Consultant:
Name
Address
Address
Tel:
Email

Consultant:
Name
Address
Address
Tel:
Email

Architect:
Kobi Karp Architecture and Interior Design, Inc.
571 NW 28th Street
Miami, Florida 33127 USA
Tel: +1(305) 573 1818
Fax: +1(305) 573 3766



KOBI KARP
Lic. # AR0012578

COVER

Date	04-11-2022	Sheet No.
Scale	-	A1.33
Project	0000	

1 NW AXONOMETRIC
NO SCALE



1 NW AXONOMETRIC
NO SCALE

Rev.	Date	Rev.	Date

ALL DRAWINGS AND WRITTEN MATERIAL APPEARING HEREIN CONSTITUTE THE ORIGINAL AND UNPUBLISHED WORK OF Kobi Karp AIA, AND MAY NOT BE REPRODUCED, COPIED, OR DISCLOSED WITHOUT THE EXPRESS WRITTEN CONSENT OF Kobi Karp Architecture & Interior Design, Inc. AIA, © 2024

DRB24-1033

PRIVATE RESIDENCE
6470 ALLISON RD.
MIAMI BEACH, FL 33141

Owner:
Name
Address
Address
Tel:
Email

Consultant:
Name
Address
Address
Tel:
Email

Consultant:
Name
Address
Address
Tel:
Email

Consultant:
Name
Address
Address
Tel:
Email

Architect:
Kobi Karp Architecture and Interior Design, Inc.
571 NW 28th Street
Miami, Florida 33127 USA
Tel: +1(305) 573 1818
Fax: +1(305) 573 3766



KOBI KARP
Lic. # AR0012578



RENDERED AXO.

Date	11-03-2024	Sheet No.
Scale	--	A1.33
Project	21124	

PREVIOUSLY APPROVED DRB PLANS



6470 ALLISON ROAD, MIAMI BEACH, FLORIDA

© The work product provided by Kobi Karp Architecture and Interior Design, Inc. is the sole property of Kobi Karp Architecture and Interior Design, Inc. The work product may not be used without the expressed written consent of Kobi Karp Architecture and Interior Design, Inc. (KKAIID)

WWW.KOBIKARP.COM

AXONOMETRIC SE VIEW

1 SE AXONOMETRIC
NO SCALE

Rev.	Date	Rev.	Date

ALL DRAWINGS AND WRITTEN MATERIAL APPEARING HEREIN CONSTITUTE THE ORIGINAL AND UNPUBLISHED WORK OF Kobi Karp AIA, AND MAY NOT BE DUPLICATED, USED, OR DISCLOSED WITHOUT THE EXPRESS WRITTEN CONSENT OF Kobi Karp Architecture & Interior Design, Inc. AIA, IS 2025.

PRIVATE RESIDENCE
6470 ALLISON RD
MIAMI BEACH, FL 33141


Owner:
Name
Address
Tel:
Email

Consultant:
Name
Address
Tel:
Email

Consultant:
Name
Address
Tel:
Email

Consultant:
Name
Address
Tel:
Email

Architect:
Kobi Karp Architecture and Interior Design, Inc.
571 NW 28th Street
Miami, Florida 33127 USA
Tel: +1(305) 573 1818
Fax: +1(305) 573 3766

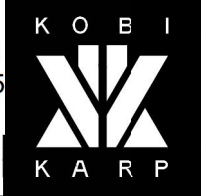

KOBI KARP
Lic. # AR0012578

COVER

Date	04-11-2022	Sheet No.
Scale	-	A1.34
Project	0000	



1 SE AXONOMETRIC
NO SCALE

Rev.	Date	Rev.	Date

ALL DRAWINGS AND WRITTEN MATERIAL APPEARING HEREIN CONSTITUTE THE ORIGINAL AND UNPUBLISHED WORK OF KOBİ KARP AIA, AND MAY NOT BE REPRODUCED, COPIED, OR DISCLOSED WITHOUT THE EXPRESS WRITTEN CONSENT OF KOBİ KARP ARCHITECTURE & INTERIOR DESIGN, INC. AIA. © 2024

DRB24-1033

PRIVATE RESIDENCE
6470 ALLISON RD.
MIAMI BEACH, FL 33141

Owner:
Name
Address
Address
Tel:
Email

Consultant:
Name
Address
Address
Tel:
Email

Consultant:
Name
Address
Address
Tel:
Email

Consultant:
Name
Address
Address
Tel:
Email

Architect:
Kobi Karp Architecture and Interior Design, Inc.
571 NW 28th Street
Miami, Florida 33127 USA
Tel: +1(305) 573 1818
Fax: +1(305) 573 3766



KOBİ KARP
Lic. # AR0012578



RENDERED AXO.

Date	11-03-2024	Sheet No.
Scale	--	A1.34
Project	21124	

PREVIOUSLY APPROVED DRB PLANS



Rev.	Date	Rev.	Date

ALL DRAWINGS AND WRITTEN MATERIAL APPEARING HEREIN CONSTITUTE THE ORIGINAL AND UNPUBLISHED WORK OF Kobi Karp AIA, AND MAY NOT BE DUPLICATED, USED, OR DISCLOSED WITHOUT THE EXPRESS WRITTEN CONSENT OF Kobi Karp Architecture & Interior Design, Inc. AIA, IS 2020

PRIVATE RESIDENCE
6470 ALLISON RD
MIAMI BEACH, FL 33141

Owner:
Name
Address
Tel:
Email

Consultant:
Name
Address
Tel:
Email

Consultant:
Name
Address
Tel:
Email

Consultant:
Name
Address
Tel:
Email

Architect:
Kobi Karp Architecture and Interior Design, Inc.
571 NW 28th Street
Miami, Florida 33127 USA
Tel: +1(305) 573 1818
Fax: +1(305) 573 3766



KOBI KARP
Lic. # AR0012578

COVER

Date	04-11-2022	Sheet No.
Scale	-	A1.35
Project	0000	

1 SW AXONOMETRIC
NO SCALE



1 SW AXONOMETRIC
NO SCALE

Rev.	Date	Rev.	Date

ALL DRAWINGS AND WRITTEN MATERIAL APPEARING HEREIN CONSTITUTE THE ORIGINAL AND UNPUBLISHED WORK OF KOBİ KARP A.Ş. AND MAY NOT BE REPRODUCED, COPIED, OR DISCLOSED WITHOUT THE EXPRESS WRITTEN CONSENT OF KOBİ KARP ARCHITECTURE & INTERIOR DESIGN, INC. A.Ş. © 2024

DRB24-1033

PRIVATE RESIDENCE
6470 ALLISON RD.
MIAMI BEACH, FL 33141

Owner:
Name
Address
Address
Tel:
Email

Consultant:
Name
Address
Address
Tel:
Email

Consultant:
Name
Address
Address
Tel:
Email

Consultant:
Name
Address
Address
Tel:
Email

Architect:
Kobi Karp Architecture and Interior Design, Inc.
571 NW 28th Street
Miami, Florida 33127 USA
Tel: +1(305) 573 1818
Fax: +1(305) 573 3766



KOBİ KARP
Lic. # AR0012578



RENDERED AXO.

Date	11-03-2024	Sheet No.
Scale	--	A1.35
Project	21124	





THE SALTER GARDEN

6470 GARDEN | 6470 ALLISON RD. | MIAMI BEACH, FLORIDA 33141



Digitally
signed by
Steven
Nielsen
Date:
2024.08.07
17:40:20
-04'00'



SEAL (S TYLER NIELSEN - LA6667067)

RENDERINGS	
DATE	ISSUE
03.21.2022	COORDINATION
04.06.2022	REVISION 1
05.13.2022	25% CD SET
08.24.2022	100% CD SET
11.07.2022	REVISION 01
01.18.2023	REVISION 02
04.25.2023	REVISION 03
09.06.2023	REVISION 04
11.30.2023	REVISION 05
05.08.2024	COORDINATION
05.15.2024	DRB REVIEW
06.04.2024	PERMIT
06.17.2024	REVISION 06
08.07.2024	REVISION 07

L002



THE SALTER GARDEN

6470 GARDEN | 6470 ALLISON RD. | MIAMI BEACH, FLORIDA 33141



Digitally
signed by
Steven
Nielsen
Date:
2024.08.07
17:40:37
-04'00'

SEAL (S TYLER NIELSEN - LA6667067)



RENDERINGS	
DATE	ISSUE
03.21.2022	COORDINATION
04.06.2022	REVISION 1
05.13.2022	25% CD SET
08.24.2022	100% CD SET
11.07.2022	REVISION 01
01.18.2023	REVISION 02
04.25.2023	REVISION 03
09.06.2023	REVISION 04
11.30.2023	REVISION 05
05.08.2024	COORDINATION
05.15.2024	DRB REVIEW
06.04.2024	PERMIT
06.17.2024	REVISION 06
08.07.2024	REVISION 07

L003



THE SALTER GARDEN
6470 GARDEN | 6470 ALLISON RD. | MIAMI BEACH, FLORIDA 33141


Digitally
signed by
Steven Nielsen
Date:
2024.08.07
17:40:55
-04'00'

SEAL (S TYLER NIELSEN - LA6667067)

08.07.2024

RENDERINGS	
DATE	ISSUE
03.21.2022	COORDINATION
04.06.2022	REVISION 1
05.13.2022	25% CD SET
08.24.2022	100% CD SET
11.07.2022	REVISION 01
01.18.2023	REVISION 02
04.25.2023	REVISION 03
09.06.2023	REVISION 04
11.30.2023	REVISION 05
05.08.2024	COORDINATION
05.15.2024	DRB REVIEW
06.04.2024	PERMIT
06.17.2024	REVISION 06
08.07.2024	REVISION 07

L004



THE SALTER GARDEN
6470 GARDEN | 6470 ALLISON RD. | MIAMI BEACH, FLORIDA 33141

Digitally
signed by
Steven
Nielsen
Date:
2024.08.07
17:41:13
-04'00'

SEAL (S TYLER NIELSEN - LA6667067)



RENDERINGS	
DATE	ISSUE
03.21.2022	COORDINATION
04.06.2022	REVISION 1
05.13.2022	25% CD SET
08.24.2022	100% CD SET
11.07.2022	REVISION 01
01.18.2023	REVISION 02
04.25.2023	REVISION 03
09.06.2023	REVISION 04
11.30.2023	REVISION 05
05.08.2024	COORDINATION
05.15.2024	DRB REVIEW
06.04.2024	PERMIT
06.17.2024	REVISION 06
08.07.2024	REVISION 07

L005



THE SALTER GARDEN

6470 GARDEN | 6470 ALLISON RD. | MIAMI BEACH, FLORIDA 33141

Digitally
signed by
Steven
Nielsen
Date:
2024.08.07
17:41:31
-04'00'



SEAL (S TYLER NIELSEN - LA6667067)



RENDERINGS	
DATE	ISSUE
03.21.2022	COORDINATION
04.06.2022	REVISION 1
05.13.2022	25% CD SET
08.24.2022	100% CD SET
11.07.2022	REVISION 01
01.18.2023	REVISION 02
04.25.2023	REVISION 03
09.06.2023	REVISION 04
11.30.2023	REVISION 05
05.08.2024	COORDINATION
05.15.2024	DRB REVIEW
06.04.2024	PERMIT
06.17.2024	REVISION 06
08.07.2024	REVISION 07

L006



THE SALTER GARDEN
6470 GARDEN | 6470 ALLISON RD. | MIAMI BEACH, FLORIDA 33141

Digitally
signed by
Steven Nielsen
Date:
2024.08.07
17:41:53
-04'00'

SEAL (S TYLER NIELSEN - LA6667067)



RENDERINGS	
DATE	ISSUE
03.21.2022	COORDINATION
04.06.2022	REVISION 1
05.13.2022	25% CD SET
08.24.2022	100% CD SET
11.07.2022	REVISION 01
01.18.2023	REVISION 02
04.25.2023	REVISION 03
09.06.2023	REVISION 04
11.30.2023	REVISION 05
05.08.2024	COORDINATION
05.15.2024	DRB REVIEW
06.04.2024	PERMIT
06.17.2024	REVISION 06
08.07.2024	REVISION 07

L007



THE SALTER GARDEN

6470 GARDEN | 6470 ALLISON RD. | MIAMI BEACH, FLORIDA 33141



Digitally signed by
Steven Nielsen
Date:
2024.08.07
17:42:09
-04'00'

SEAL (S TYLER NIELSEN - LA6667067)



RENDERINGS	
DATE	ISSUE
03.21.2022	COORDINATION
04.06.2022	REVISION 1
05.13.2022	25% CD SET
08.24.2022	100% CD SET
11.07.2022	REVISION 01
01.18.2023	REVISION 02
04.25.2023	REVISION 03
09.06.2023	REVISION 04
11.30.2023	REVISION 05
05.08.2024	COORDINATION
05.15.2024	DRB REVIEW
06.04.2024	PERMIT
06.17.2024	REVISION 06
08.07.2024	REVISION 07