



LOCATION MAP



VIEW 04



VIEW 05




VIEW 06




VIEW FROM SOUTHEAST




VIEW FROM EAST

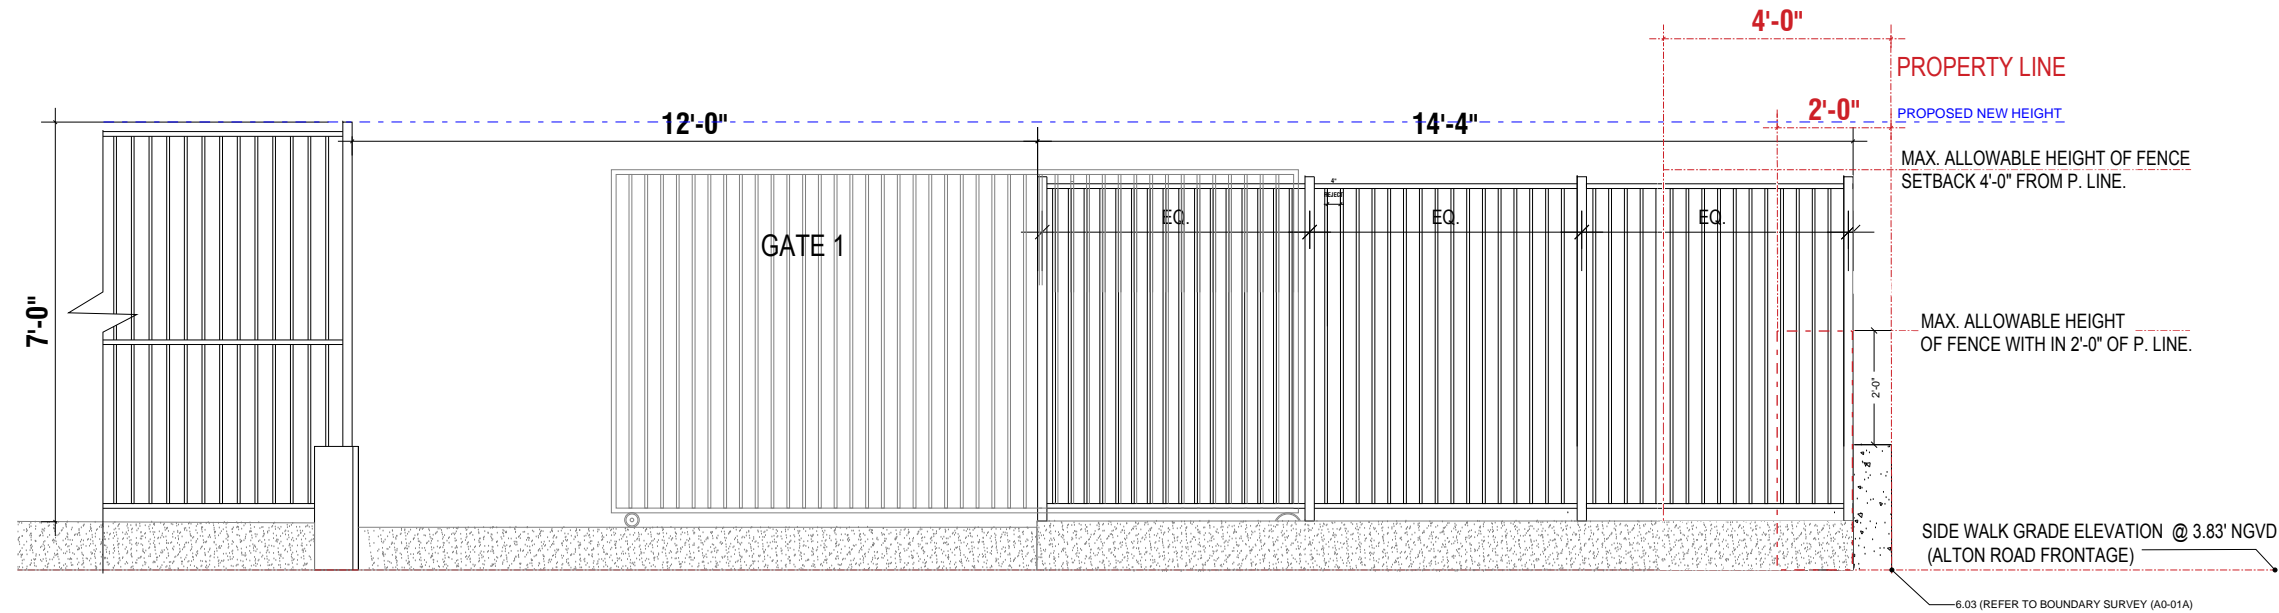


1 ROLLING GATE#1 - ACCESS TO TALMUDIC BUILDING

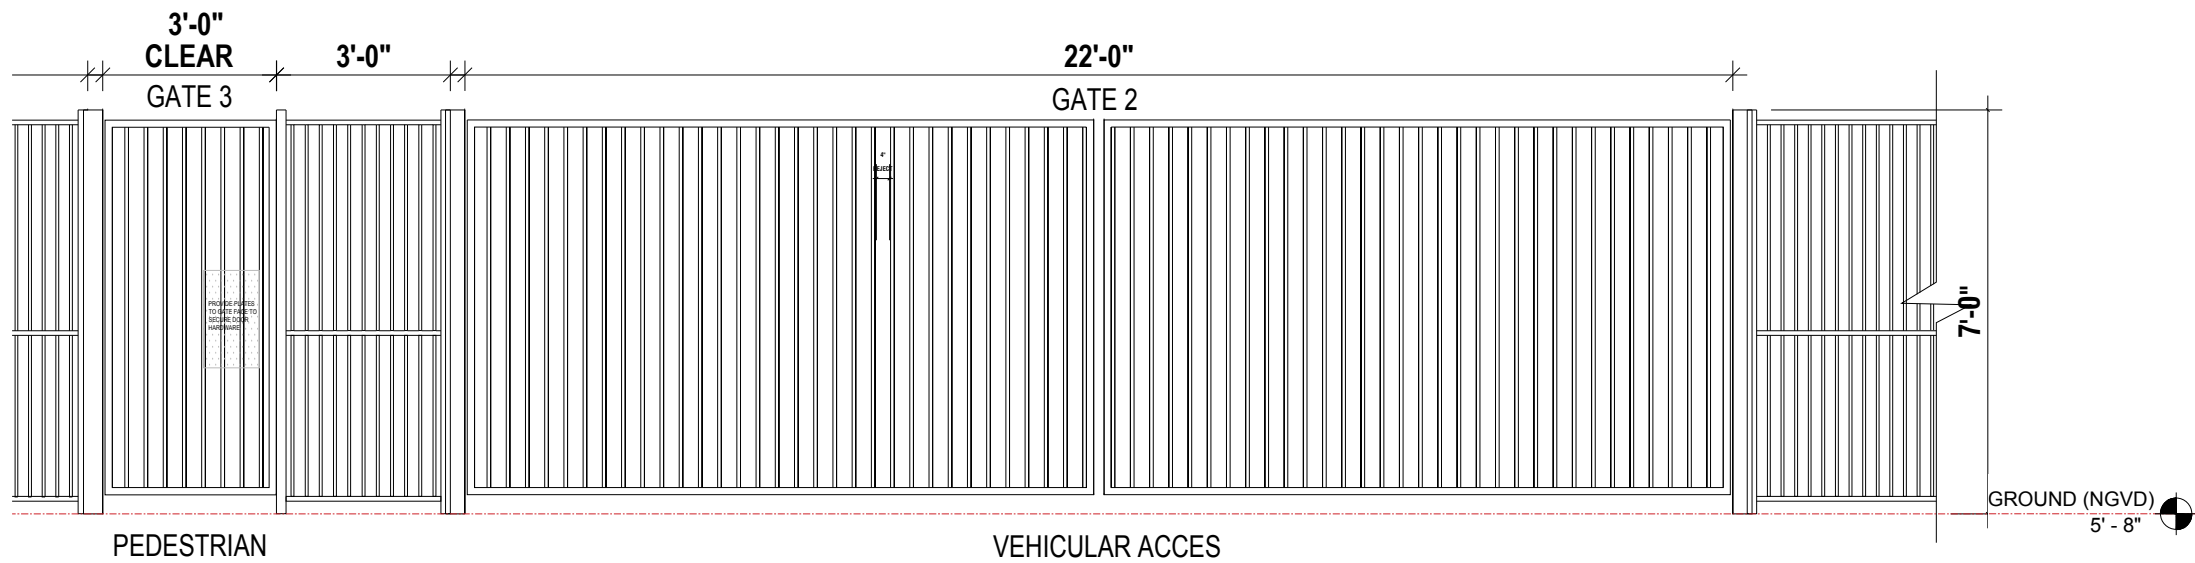


2 SWING GATE#2 & #3

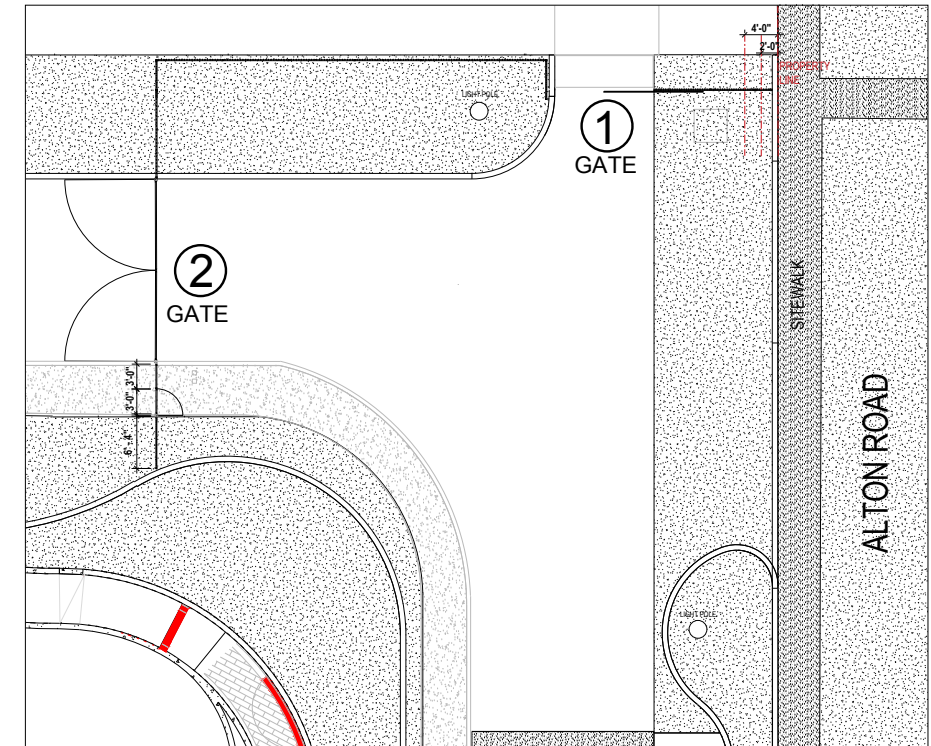


KEY PLAN - PARTIAL SITE PLAN
SCALE: N.T.S

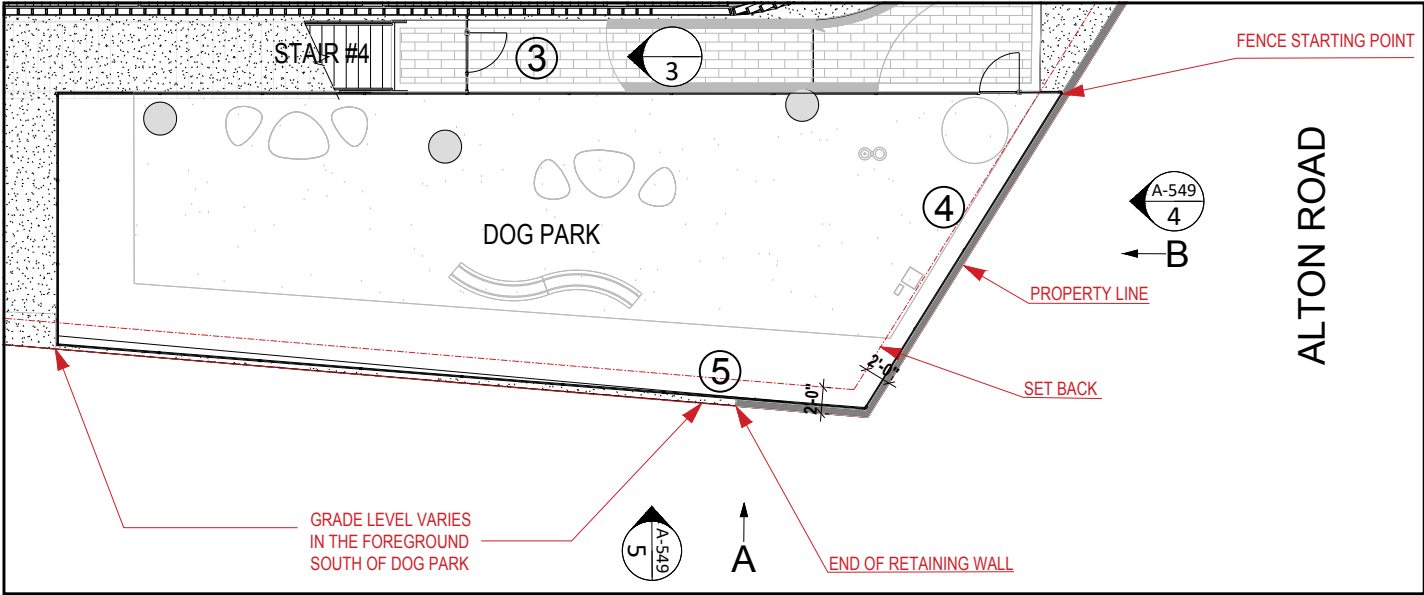


KEY PLAN @ DOG PARK

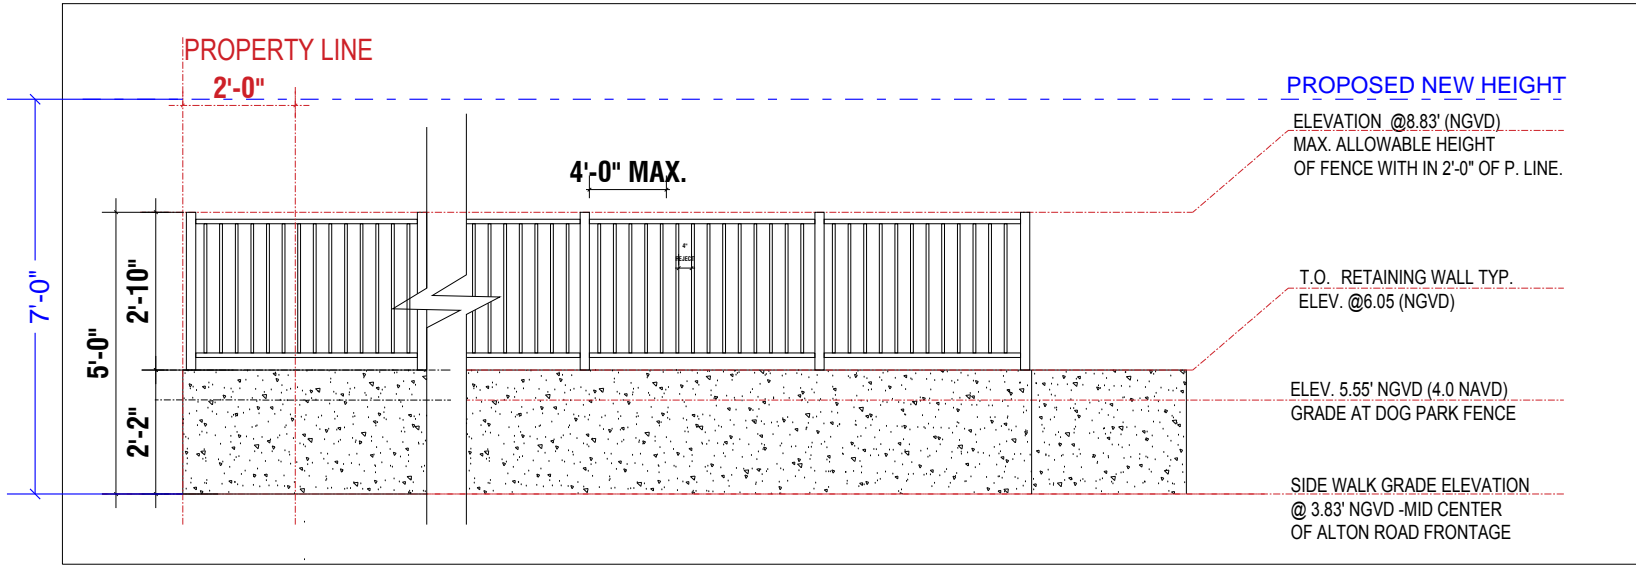

METAL FENCE - ELEVATION B - EAST

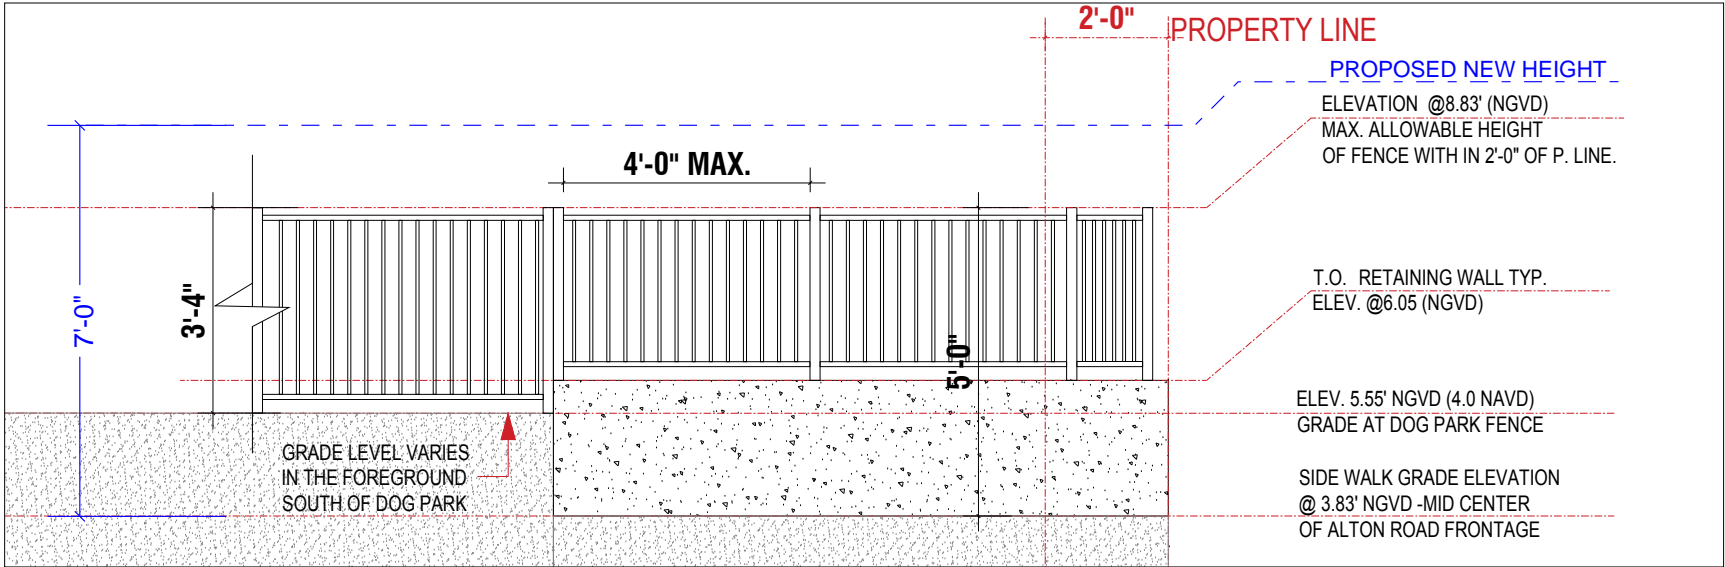

METAL FENCE - ELEVATION A- SOUTH

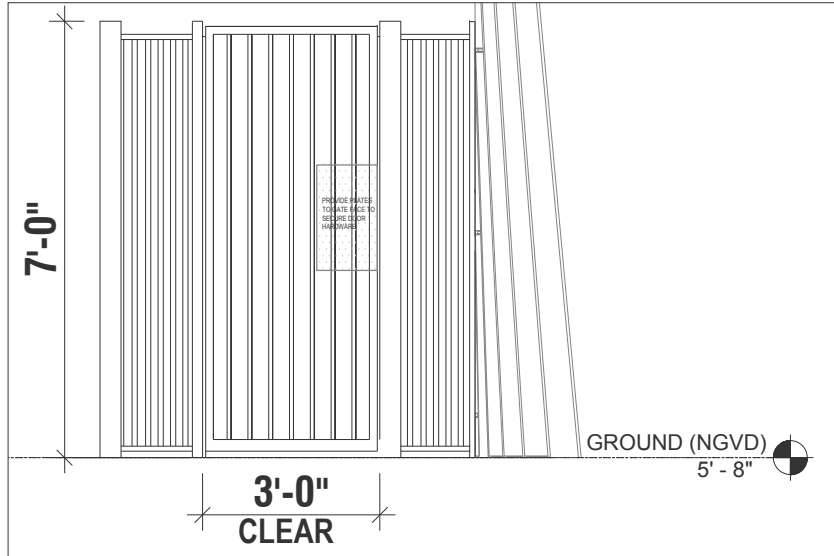

DOOR GATE@ STAIR # 4



01- WHITE METAL FINISH

