


CMB SURFACE PARKING LOT P-63 LANDSCAPING ENHANCEMENT PROJECT

EXHIBIT E

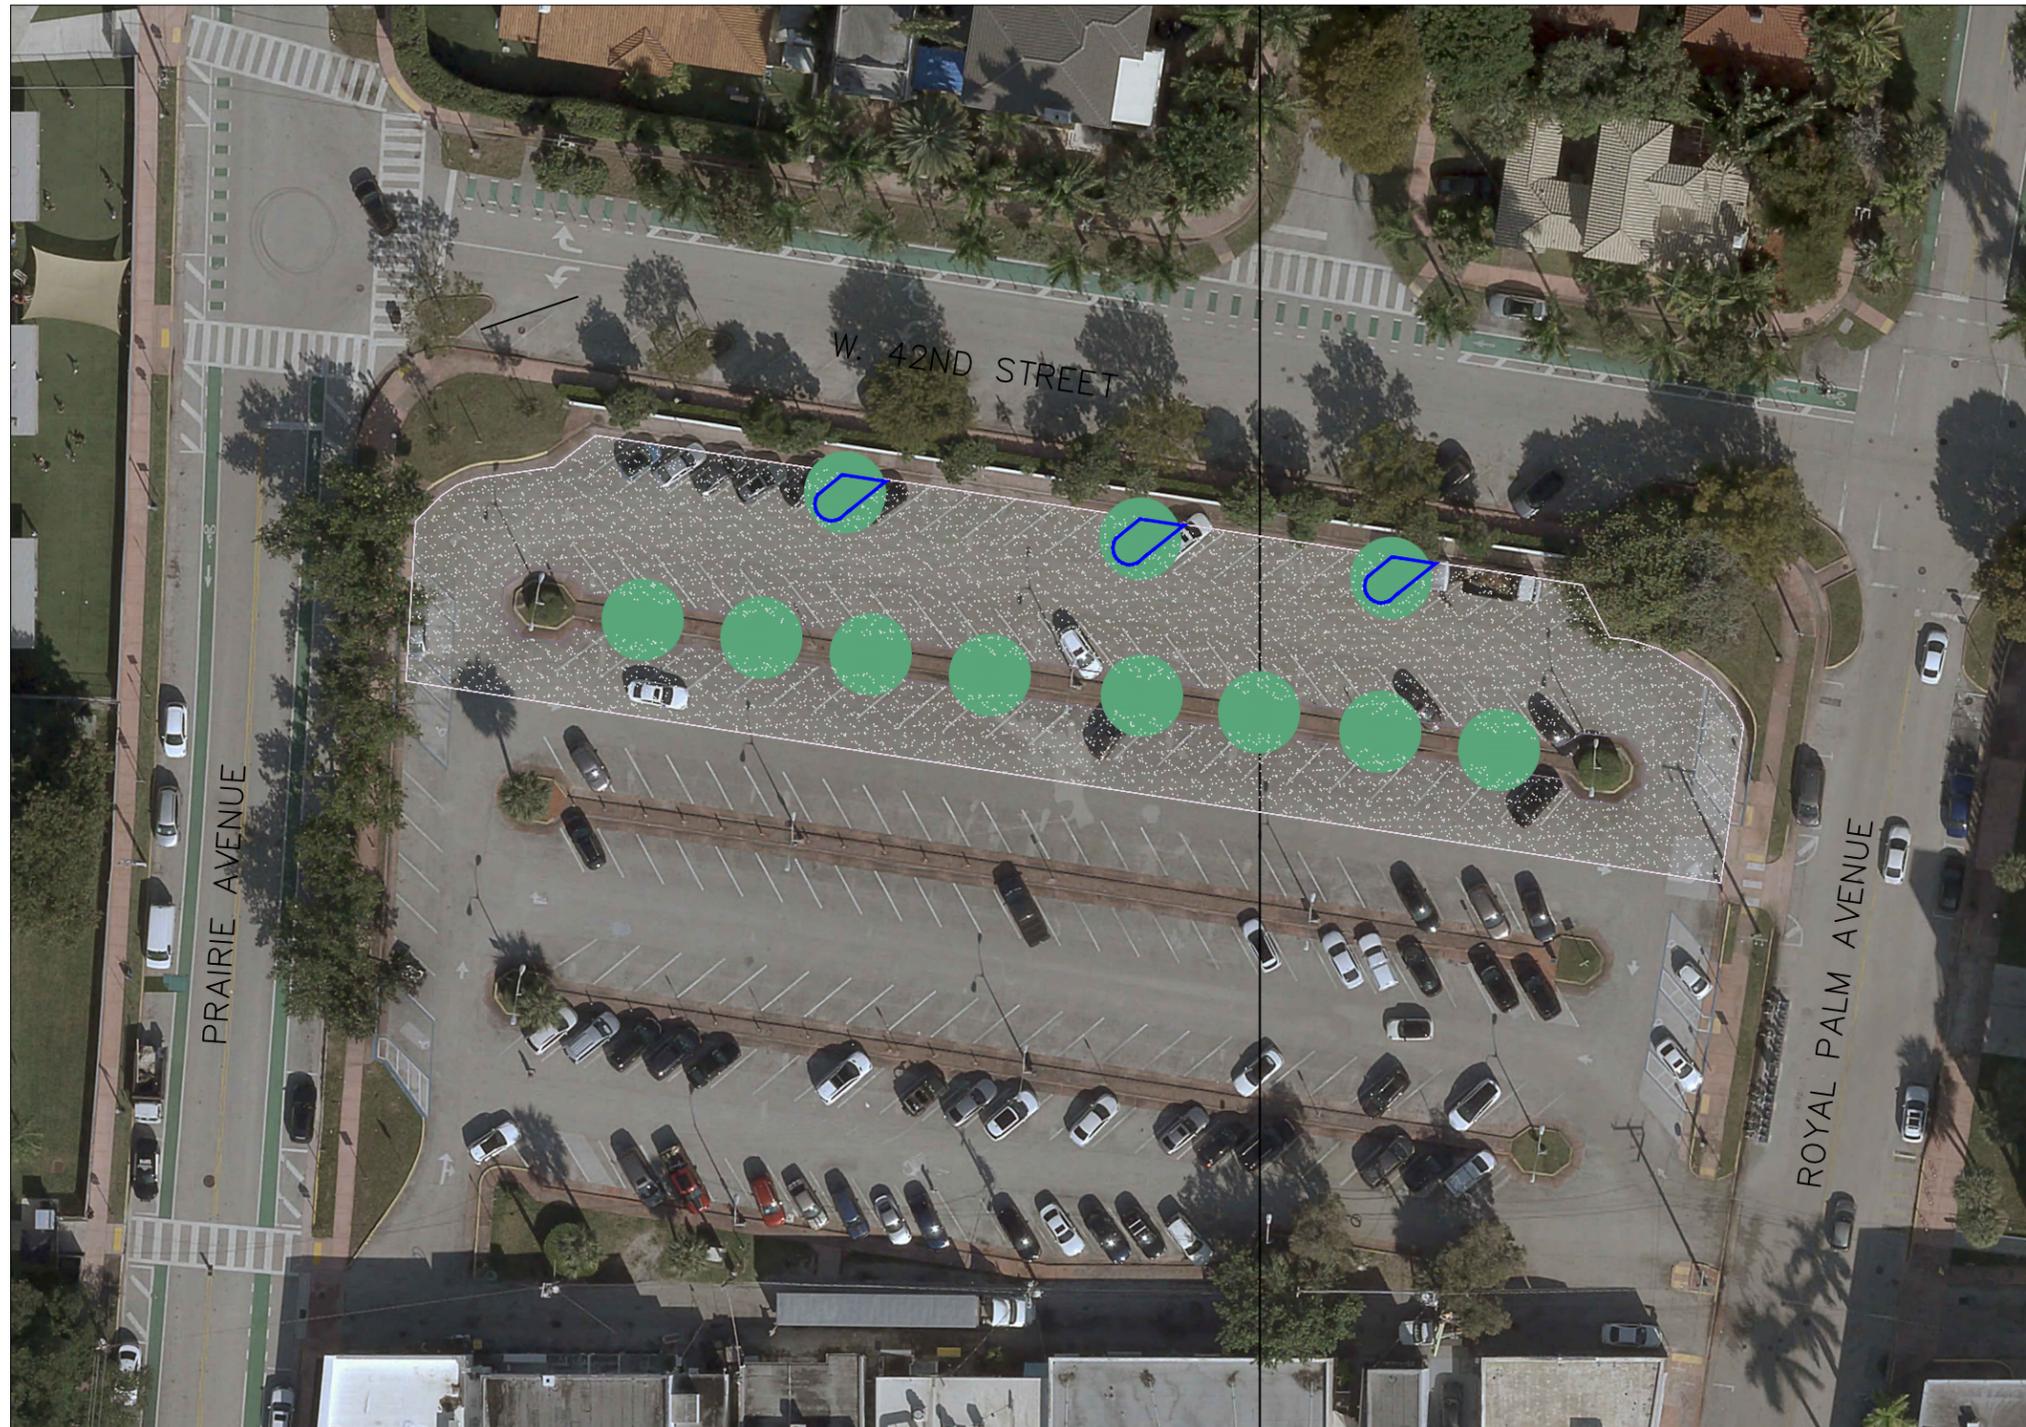

PROPOSED LANDSCAPING IMPROVEMENTS JUNE 7TH, 2024 (NOT TO SCALE)

**LEGEND**

-  PROPOSED LARGE CANOPY TREE (20' CANOPY DIAMETER)
-  ASPHALT MILLING AND RESURFACING 1" AVERAGE
-  NEW LANDSCAPE AREA