
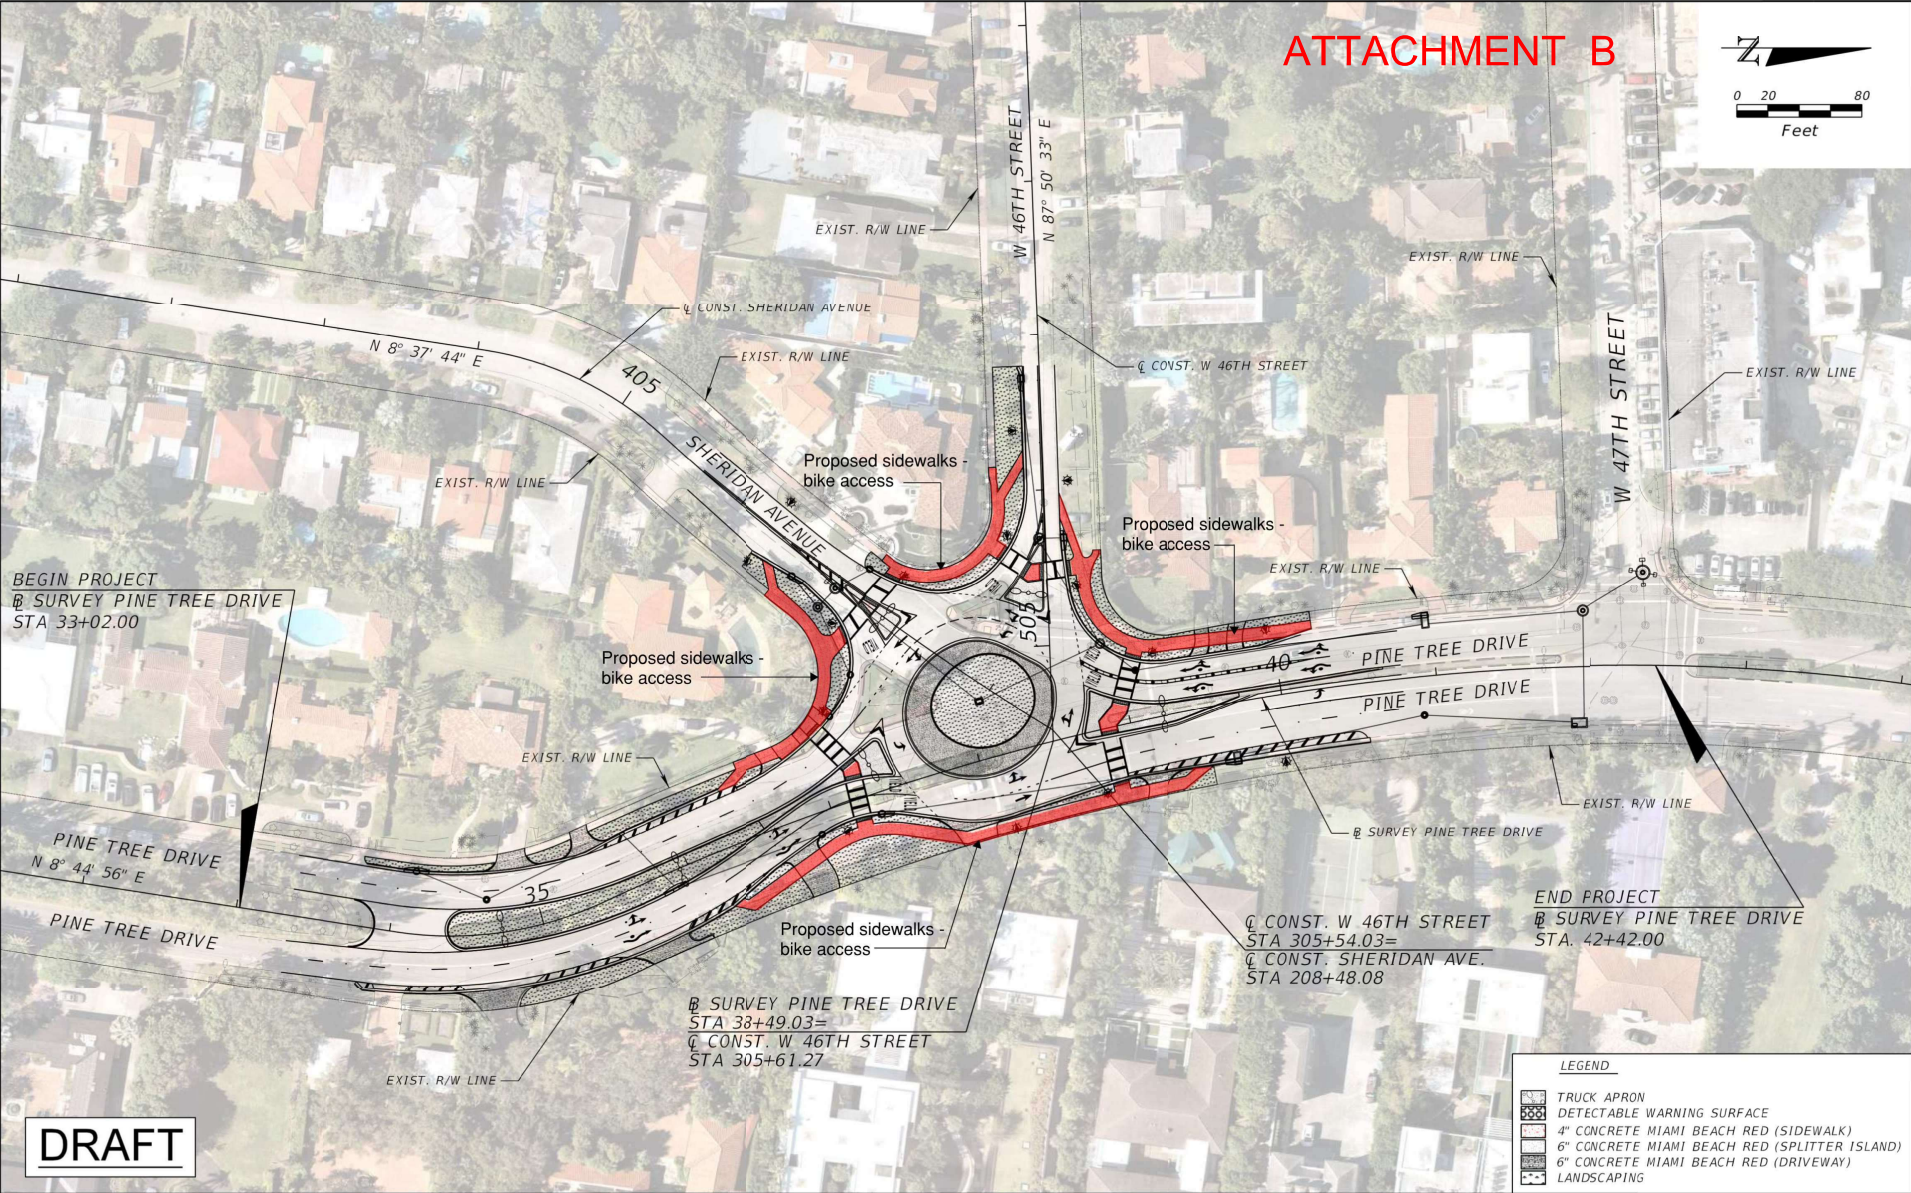


ATTACHMENT B

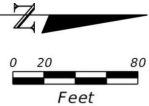

LEGEND	
	TRUCK APRON
	DETECTABLE WARNING SURFACE
	4" CONCRETE MIAMI BEACH RED (SIDEWALK)
	6" CONCRETE MIAMI BEACH RED (SPLITTER ISLAND)
	6" CONCRETE MIAMI BEACH RED (DRIVEWAY)
	LANDSCAPING

REVISIONS			
DATE	DESCRIPTION	DATE	DESCRIPTION

KimleyHorn
Registry 696
Leonte I. Almonte, P.E.
P.E. License No. 70822
355 Alhambra Circle - Suite 1400
Coral Gables, Florida 33134

MIAMI-DADE	

PROJECT	

PROJECT EXHIBIT

SHEET NO.