


ELEVATOR LOBBY HISTORIC BUILDING  
1/30/2024 SITE IMAGES



ROYAL PALM HOTEL, MIAMI BEACH  
1545 COLLINS AVE., MIAMI BEACH, FL 33139  
HPB SET

AUGUST / 04 / 2024: FINAL SUBMITTAL

E o A , I n c | 1929 Ponce de Leon Blvd., Coral Gables, Florida 33146 | 3 0 5 . 4 4 4 . 0 9 9 0 | State of Florida Architect of Record Malcolm Berg, AIA License No. AR94424

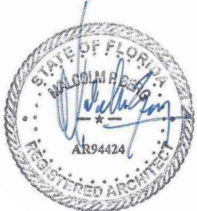


sheet no.

**ID-2.13**


SCALE: AS NOTED



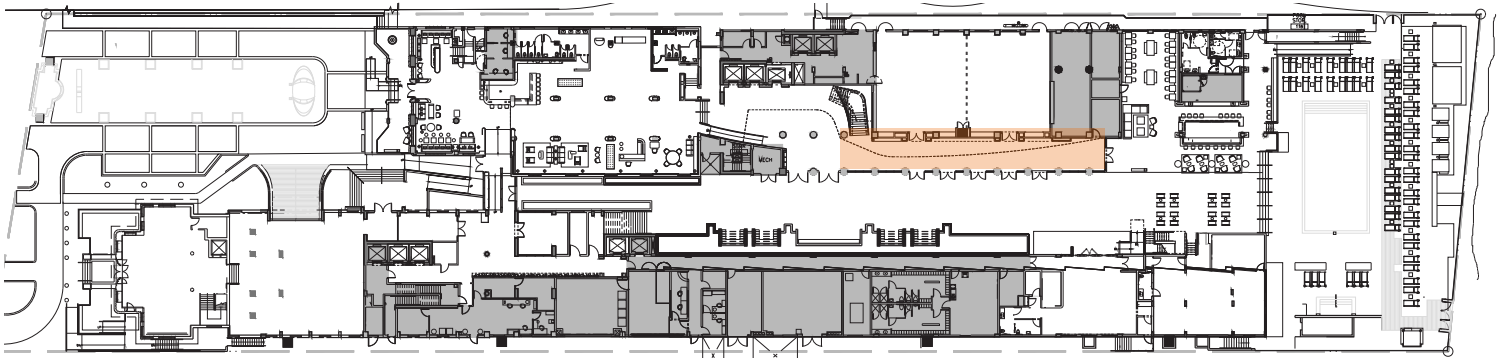

PRE FUNCTION TO BALLROOM  
1/30/2024 SITE IMAGES




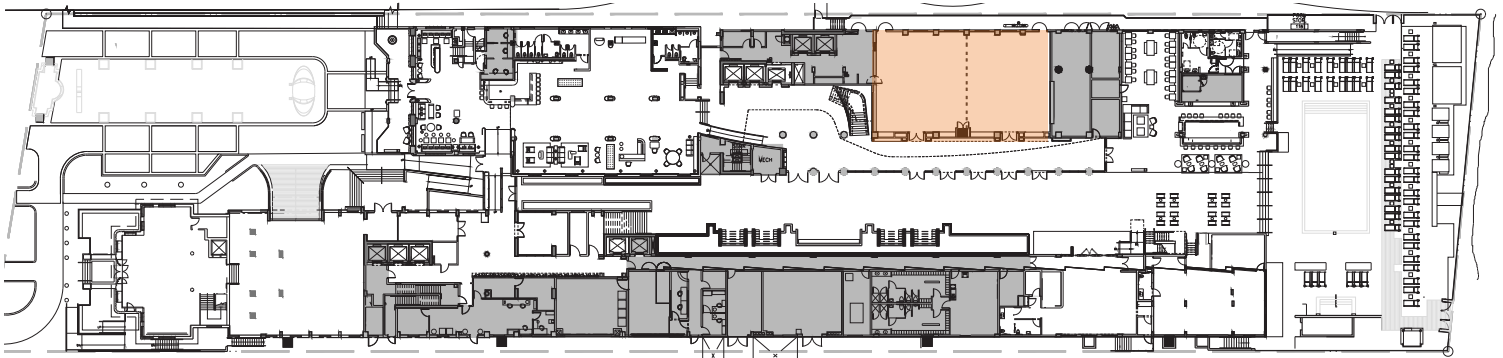






SECOND FLOOR ATRIUM  
1/30/2024 SITE IMAGES

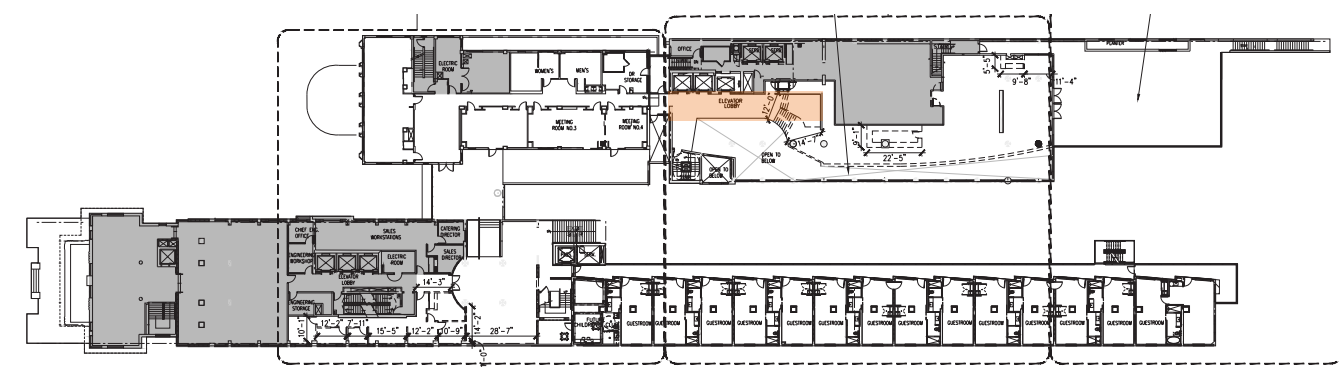

ROYAL PALM HOTEL, MIAMI BEACH  
1545 COLLINS AVE., MIAMI BEACH, FL 33139  
HPB SET

AUGUST / 04 / 2024: FINAL SUBMITTAL

E o A , I n c | 1929 Ponce de Leon Blvd., Coral Gables, Florida 33146 | 3 0 5 . 4 4 4 . 0 9 9 0 | State of Florida Architect of Record Malcolm Berg, AIA License No. AR94424

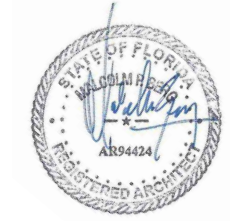


sheet no.  
**ID-2.16**  
SCALE: AS NOTED





COOKERY RESTAURANT ENTRANCE  
1/30/2024 SITE IMAGES

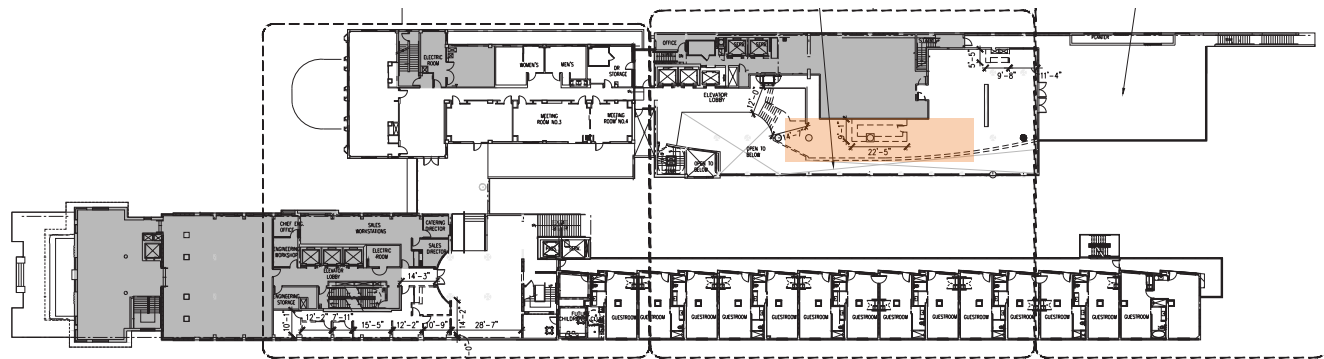


**EoA**  
ARCHITECTURE | INTERIORS | BRANDING | MASTER PLANNING | LANDSCAPE

**Gensler**  
**Kimley»Horn**

ROYAL PALM HOTEL, MIAMI BEACH  
1545 COLLINS AVE., MIAMI BEACH, FL 33139  
HPB SET

AUGUST / 04 / 2024: FINAL SUBMITTAL

E o A , I n c | 1929 Ponce de Leon Blvd., Coral Gables, Florida 33146 | 3 0 5 . 4 4 4 . 0 9 9 0 | State of Florida Architect of Record Malcolm Berg, AIA License No. AR94424

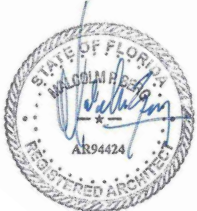


sheet no.

**ID-2.17**

SCALE: AS NOTED



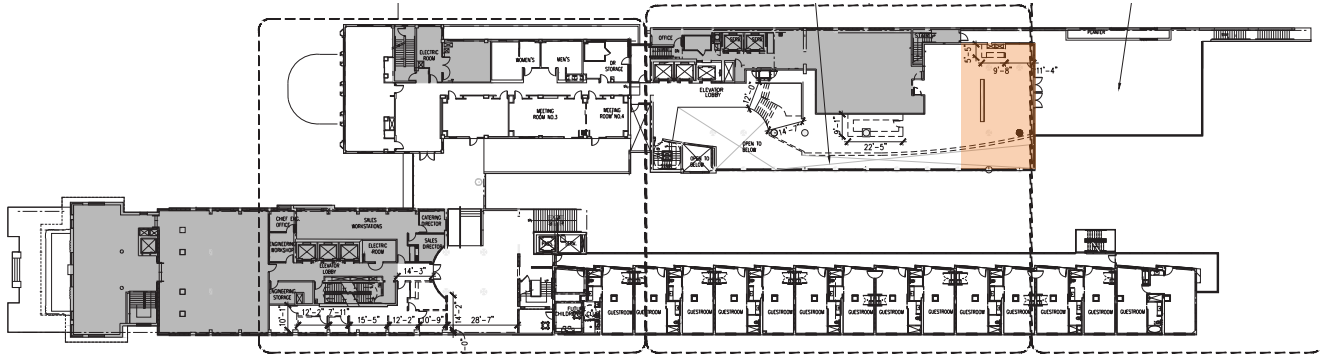

COOKERY RESTAURANT  
1/30/2024 SITE IMAGES


**EoA**  
ARCHITECTURE | INTERIORS | BRANDING | MASTER PLANNING | LANDSCAPE

**Gensler**  
**Kimley»Horn**

ROYAL PALM HOTEL, MIAMI BEACH  
1545 COLLINS AVE., MIAMI BEACH, FL 33139  
HPB SET

AUGUST / 04 / 2024: FINAL SUBMITTAL

E o A , I n c | 1929 Ponce de Leon Blvd., Coral Gables, Florida 33146 | 3 0 5 . 4 4 4 . 0 9 9 0 | State of Florida Architect of Record Malcolm Berg, AIA License No. AR94424

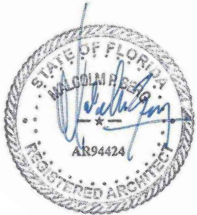


sheet no.

**ID-2.18**

SCALE: AS NOTED



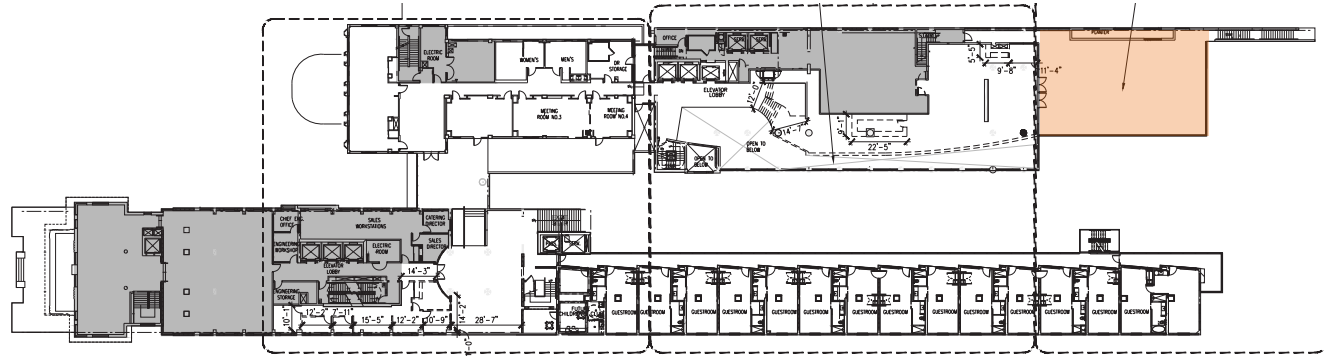


COOKERY RESTAURANT TERRACE AND POOL  
1/30/2024 SITE IMAGES





COOKERY RESTAURANT TERRACE AND POOL  
1/30/2024 SITE IMAGES

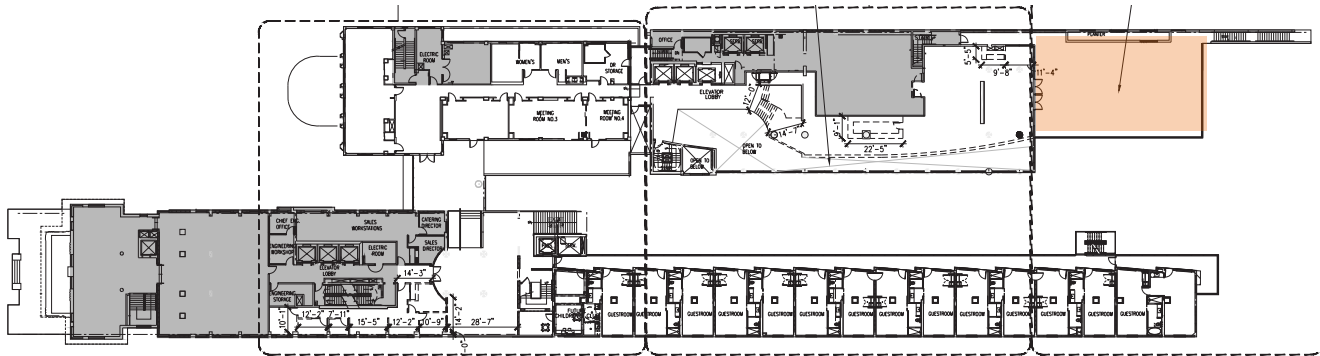


**EoA**  
ARCHITECTURE | INTERIORS | BRANDING | MASTER PLANNING | LANDSCAPE

**Gensler**  
**Kimley»Horn**

ROYAL PALM HOTEL, MIAMI BEACH  
1545 COLLINS AVE., MIAMI BEACH, FL 33139  
HPB SET

AUGUST / 04 / 2024: FINAL SUBMITTAL

E o A , I n c | 1929 Ponce de Leon Blvd., Coral Gables, Florida 33146 | 3 0 5 . 4 4 4 . 0 9 9 0 | State of Florida Architect of Record Malcolm Berg, AIA License No. AR94424

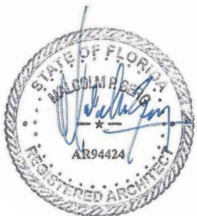


sheet no.

**ID-2.20**

SCALE: AS NOTED



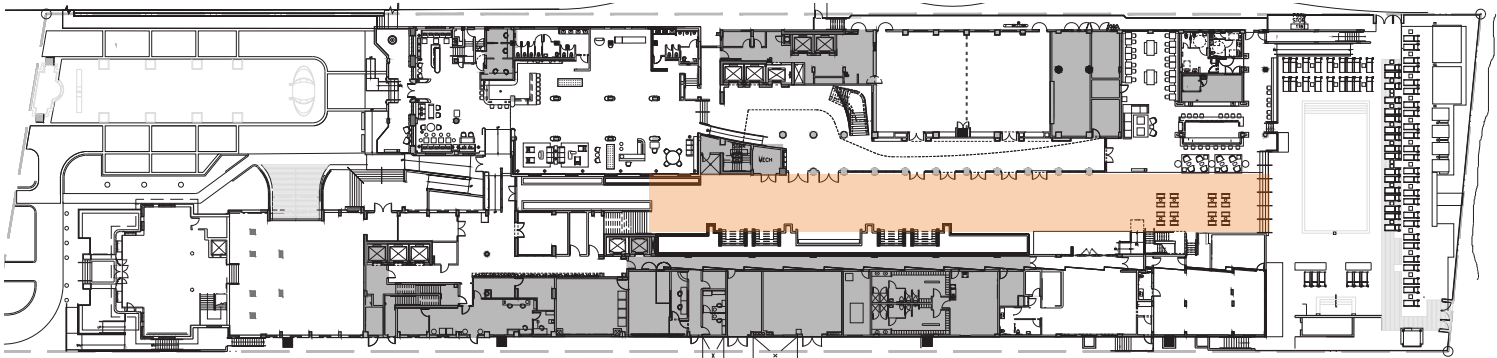

BREEZEWAY BETWEEN LANAI TOWER AND HISTORIC TOWER  
1/30/2024 SITE IMAGES