

SEE ZONING 1-24-55

Henry Hubbell Joseph Ronai -owner
Owner Owners Finance & Building Corporation Mailing Address
Lot 3 Block 10 Subdivision PALM VIEW Address 1818 Michigan avenue
General Contractor J. B. Orr 5152 Address RD
Architect Schultze & Weaver Address See letter 1/26/55 (Zoning appeal)
Front 50'-0 Depth 50'-0 Height 20'-0 Stories 2 Use STUDIO & MODEL APARTMENT
Type of construction Frame-Metal Cost \$ 20,000.00 Foundation Concrete Roof Comp-

Plumbing Contractor Alexander Orr, Jr. Address Date Feb. 23-19
Plumbing Fixtures 12 Rough approved by Date
Gas Stoves Date
Gas Heaters Date
Alex. Orr- Final approved by Date
4/2/1928
Sewer connection 1 Septic tank 1 Make O'Neal Date

METRO ORD. #75-34
RECERTIFICATION DATE 10-25-55

Electrical Contractor E, A. Robinson Address Date Dec. 28-1925
Switch Range 1 Motors Fans Temporary service
OUTLETS Light 50 HEATERS Water¹
Receptacles Space Centers of Distribution
Electrical Contractor A. E. Robinson Address Date Feb. 25-1926
No. fixtures set 28 Final approved by Date
Date of service Lowry -# 1021- 40 Outlets - Nov. 26-1929

all plans
Alterations or repairs # 3128- ADDITION - 2 garages; 1 Atelier; patio & covered Terrace-
cost- \$ 9,500.00 - - - - - Date July 19-1929--

Electrical # 15419- Jones Electric- 2 switch outlets- 8 light outlets- August 12-1940
Plumbing permit - Replace lavatory and sink - Herman March- August 22-1940
BUILDING PERMIT # 14821- Remodeling 2nd floor: owner builds- \$ 1,600.- Oct. 14-1940

ALTERATIONS & ADDITIONS

Building Permits: # 18455 - - Painting, outside - Magnus Olsen, painter \$ 300.....June 5, 1944
44767 Giffen Industries, Inc: Re-Roofing: \$ 253: June 1, 1954
50301 by owner "For Sale" sign as per ordinance #1024 \$ xx May 2, 1956
51829 Giffen Industries, Inc: Re Roofing \$ 470: Oct. 18, 1956

#53453 Owner: Laying floor in garage to use for storage of furniture-\$200-6/3/57

#53907 Owner: Repairing patio & porch - \$200.00 - July 15, 1957

#77839 Owner, Angelillis: Minor repairs and painting - \$100 - 2/21/67

#83296 - Antonio Painter - Paint exterior only must comply with ord. 1060 \$535.00 11/13/69

#85042 - Owner - Paint and samll repairs \$900.00 9/18/70

#08433-Owner-Minor repairs ext. and interior no structural-\$700-1-8-76

#08591-Owner-Replace existing windows with new units-\$500-2-11-76

#11767-Owner-Replace deteriorated exterior stairs with same sized installation in same location-\$400-7-22-77

#89426-Owner-Addition of storage room-\$600-10-4-77

#14955-Owner-Re=roof 20 sqs-\$1200-5-7-79

Plumbing Permits: # 14293- O. Schweitzer -2 showers - take out 2 sinks-, Oct.14-1940

"# 14372-- O. Schweitzer -- 1 lavatory-- Oct. 19-1940

#55121-S & A Plumbing- 1 bath tub, 2 rough 8 set lavatory, 5 shower, 7 sink, slop; 2 rought, 8 set water closet, repipe-8-8-77






#57420-Felix Fera- 1 bath tub, 2 lavatory, 1 sink, residence, 2 water closet relocate-7-9-79

Electrical Permits: # 15865- Lyon Electric- 5 switch - 5 light outlets - 9 receptacles - 6 fixtures -
1 center of distribution - Oct.14-1940

#30948 Frost Television: 1 Television antennae: March 14, 1950

#72930-Pan Am Electric- 12 switch outlets; 8 light outlets; 23 receptailes; 1 service 600 amps-2-23-76

#74249-Pan Am Electric- 12 switch outlets, 15 light outlets, 38 receptacles, 4 a/c window-8-3-77

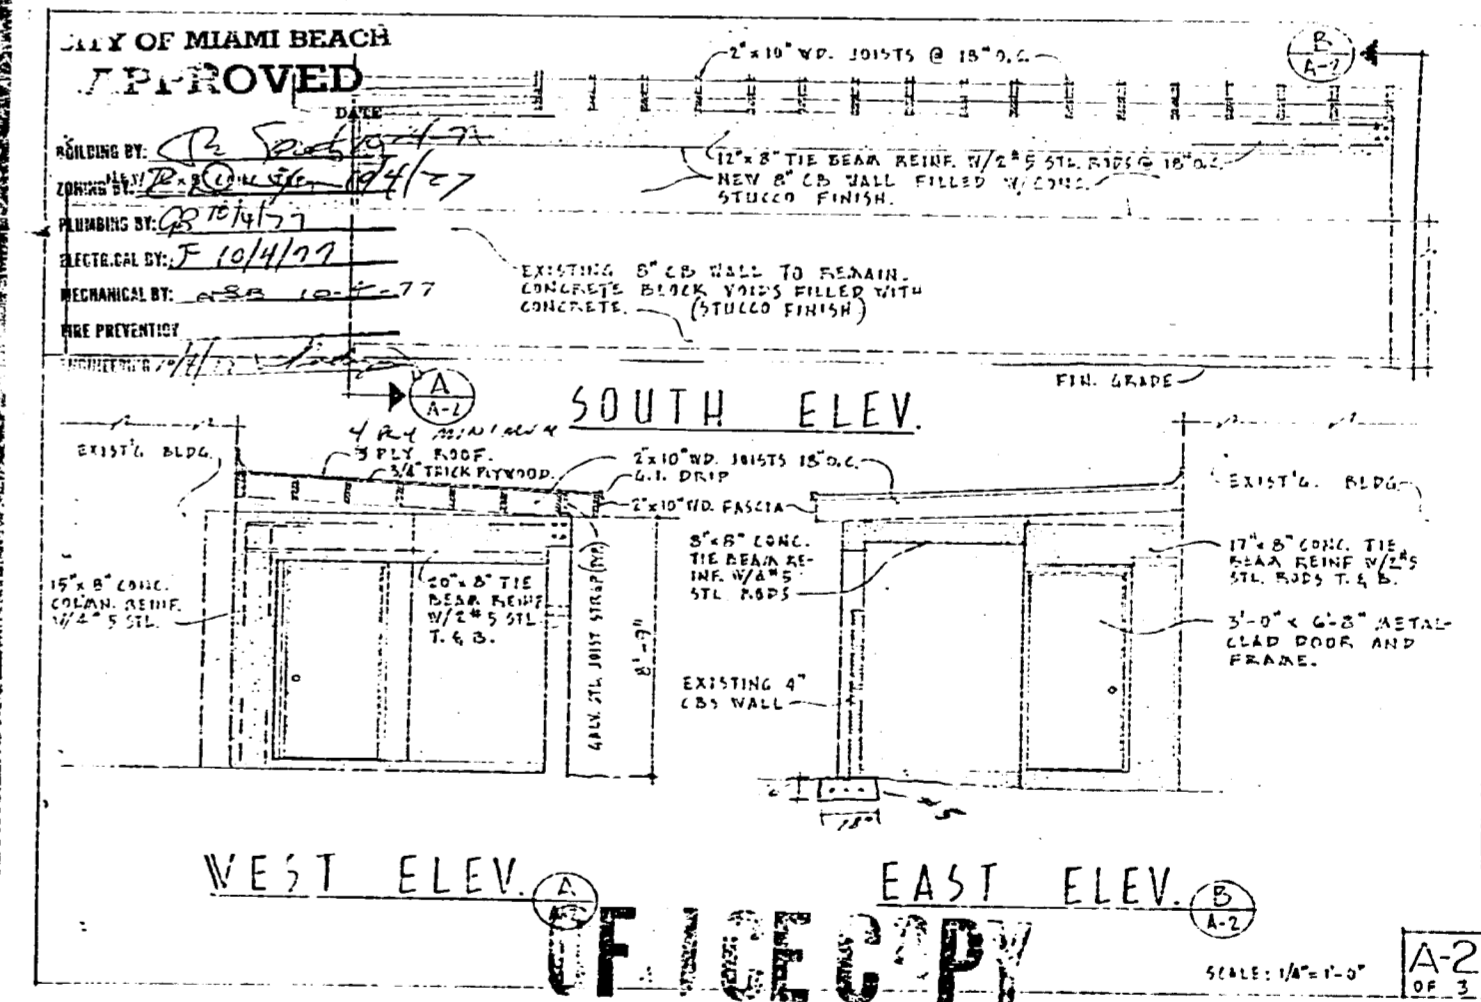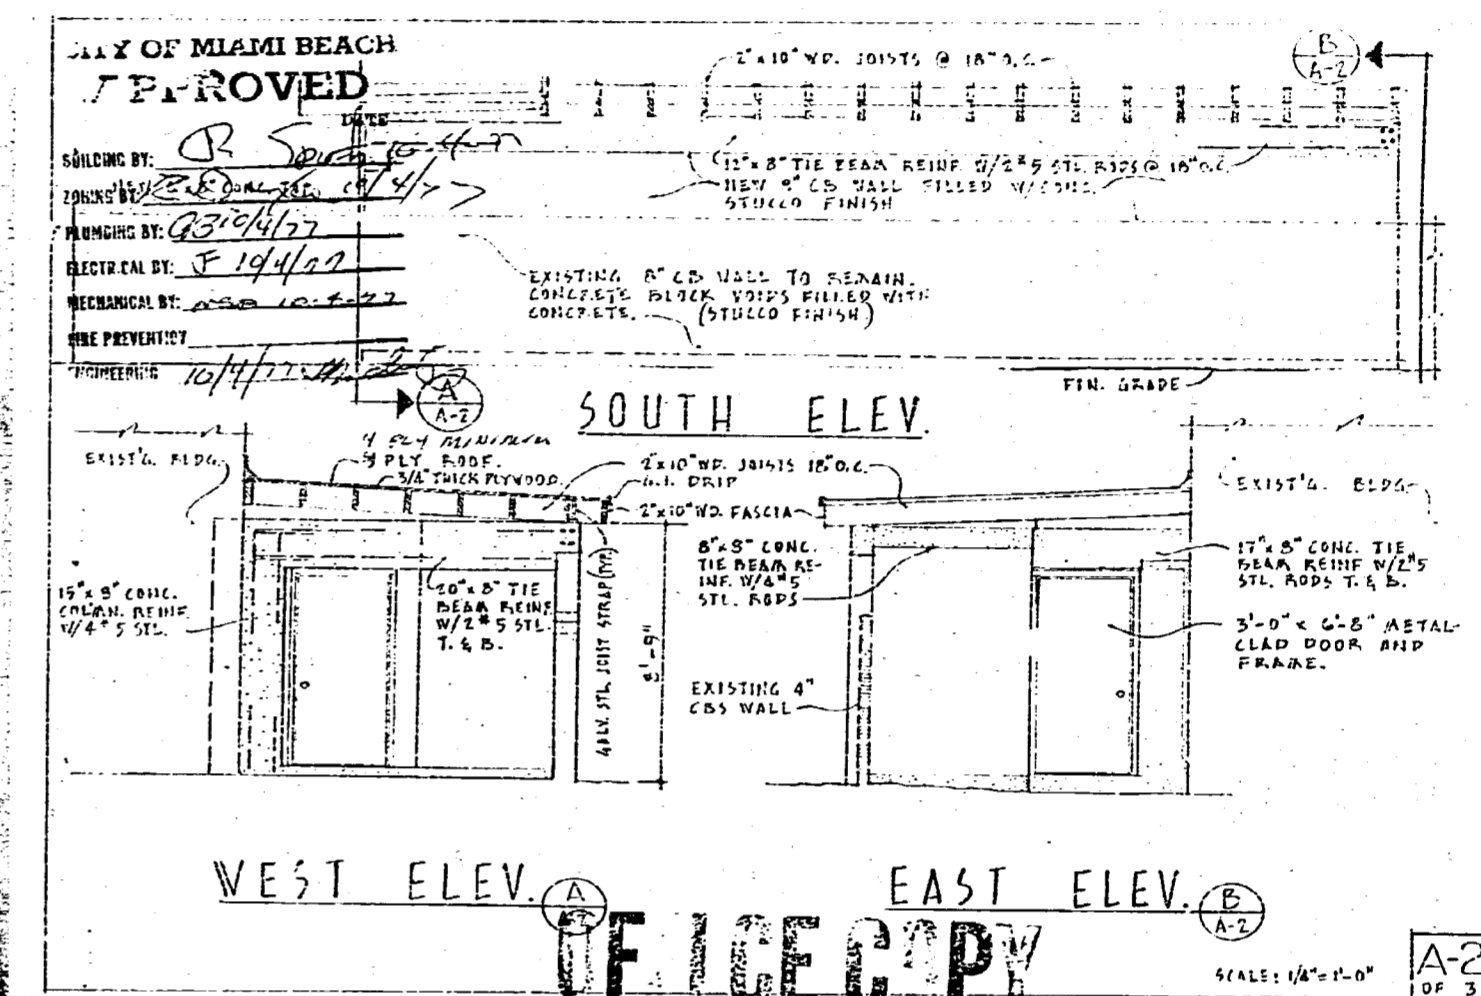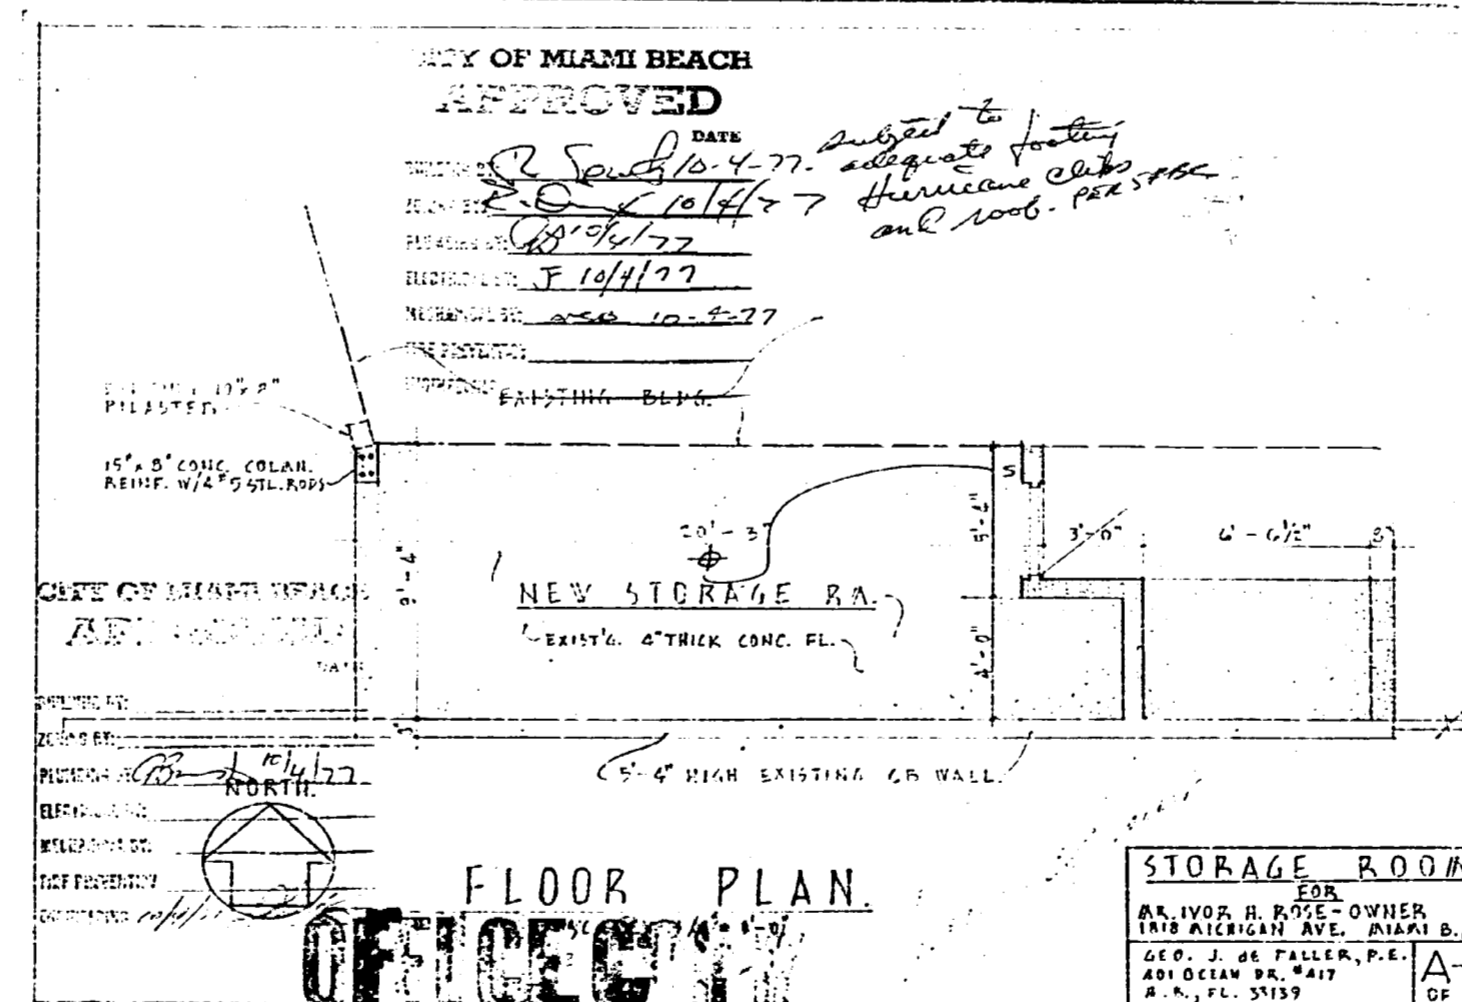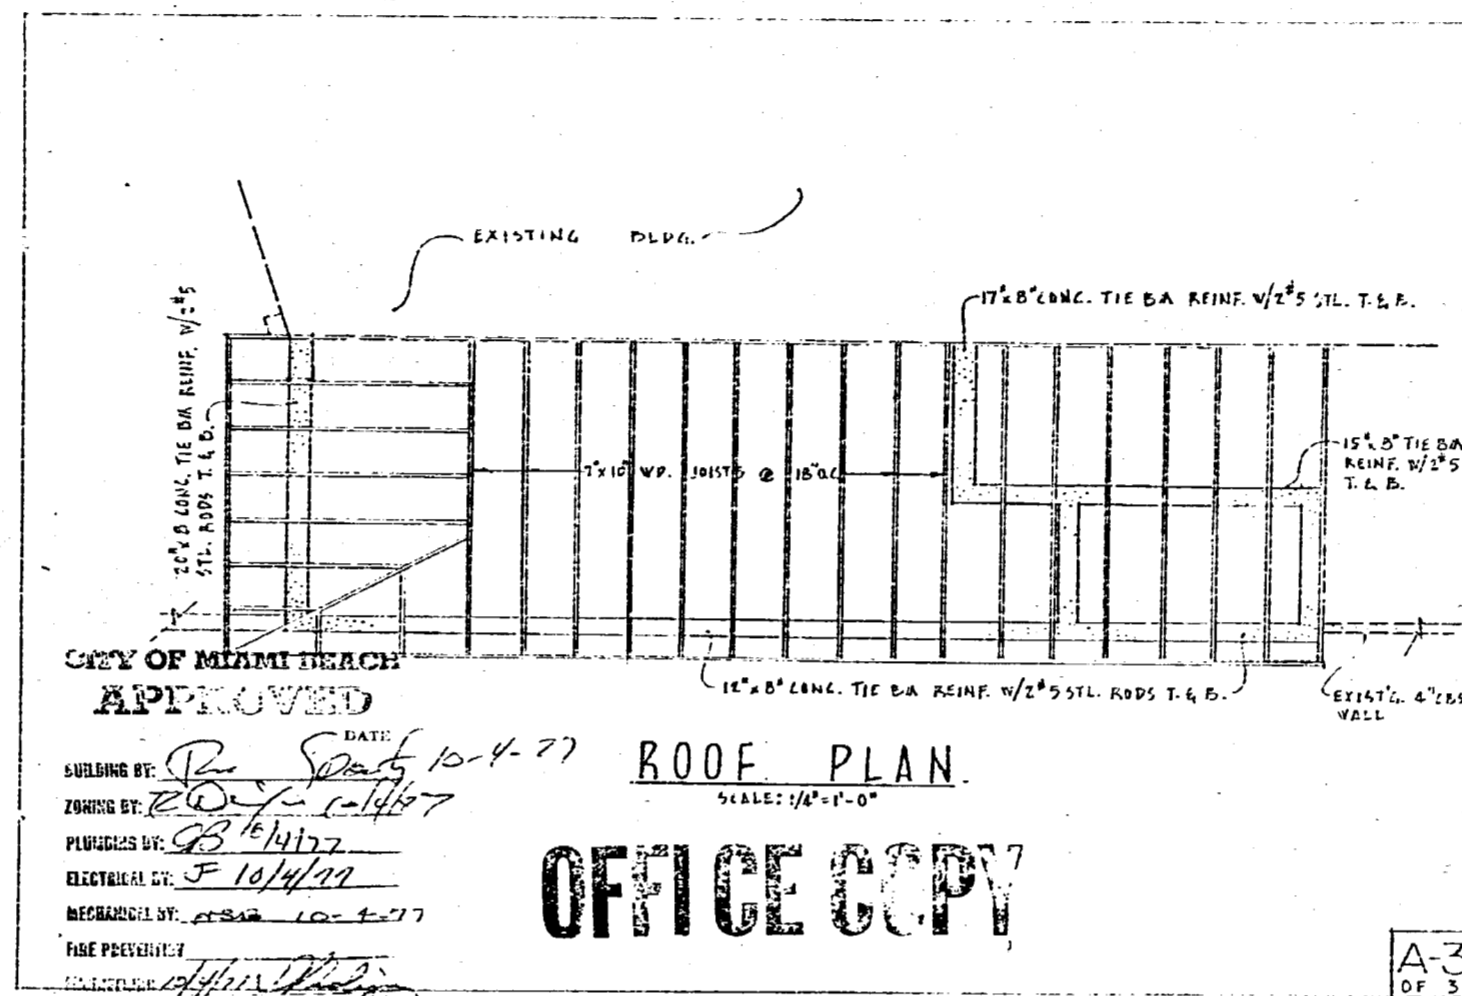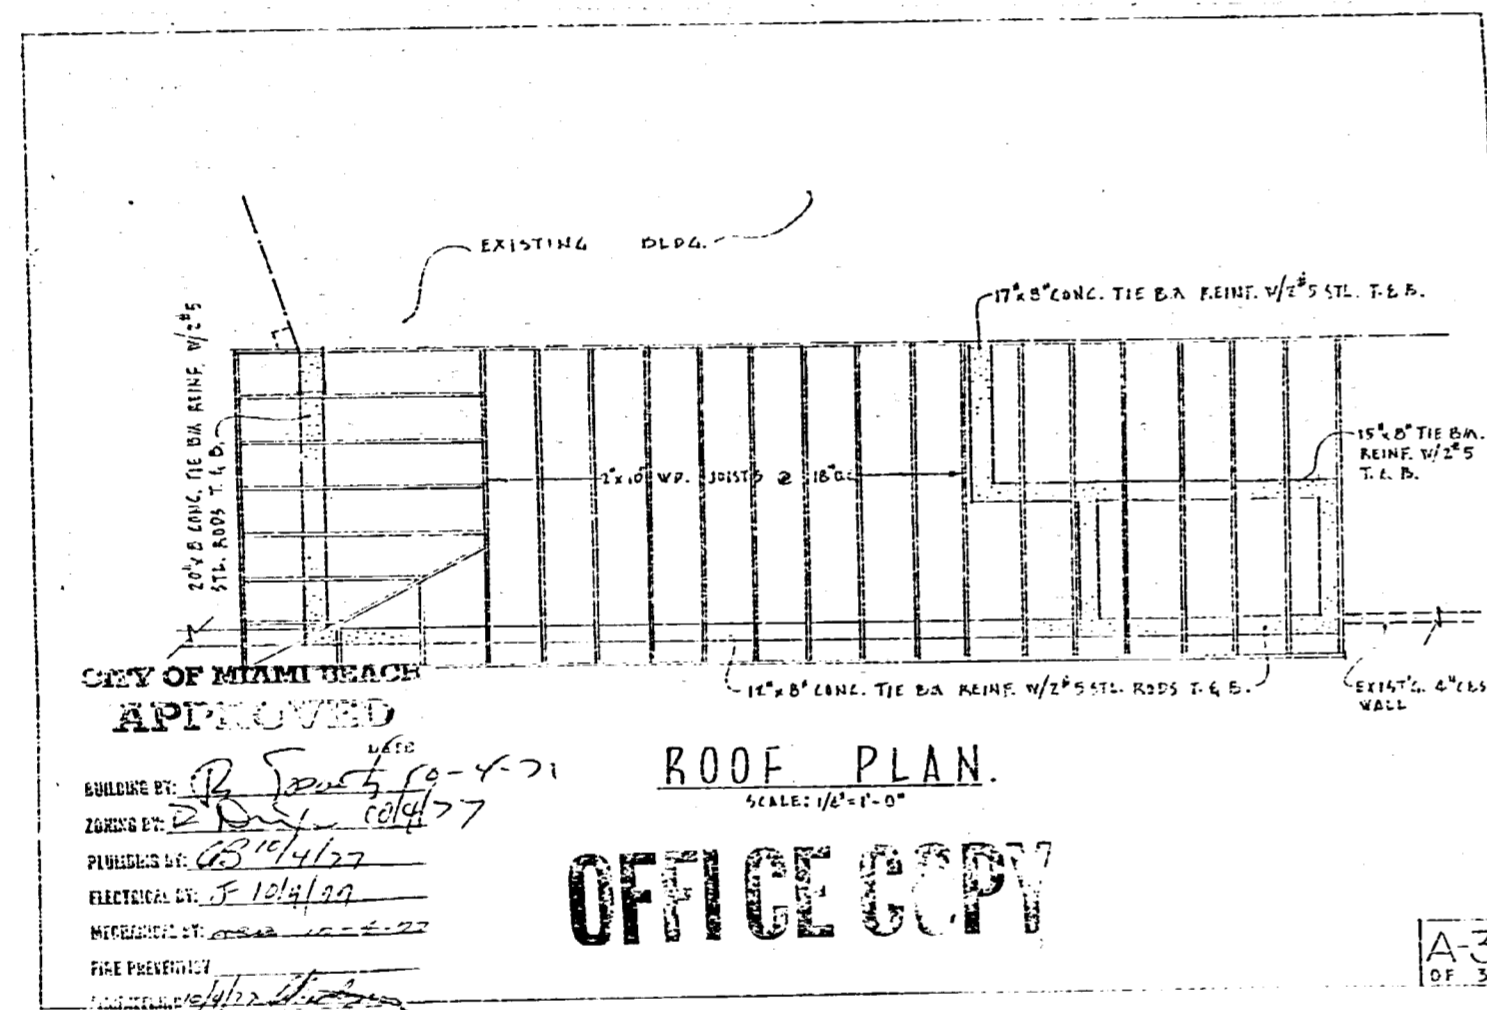

894 26