

CONDITIONAL USE APPLICATION OF EXISTING BUILDING 1350 COLLINS AVE. MIAMI BEACH

FINAL SUBMITTAL
NOVEMBER 3rd 2024

SKLAR Architecture
1010 HOLLYWOOD BLVD.
HOLLYWOOD, FL 33020
TEL - (954) 925-9292
FAX - (954) 925-6292
www.SKLARchitect.com
A 0002849
0000894
CARB CERTIFIED

SEAL
ARI L. SKLAR
LICENSE #ARI4173

PROJECT TEAM

PROJECT RENDERING

DRAWING INDEX

*COMBINED SET: SIGN & SEAL ON COVER PAGE APPLY FOR ALL ARCHITECTURE DRAWINGS (SEE INDEX BELOW)

ARCHITECT OF RECORD

SKLARchitecture

2310 HOLLYWOOD BLVD
HOLLYWOOD, FL 33020
www.sklarchitect.com
TEL - (954) 925-9292
FAX - (954) 925-6292
AA 0002849
IB 0000894
NCARB CERTIFIED



ARCHITECTURAL

A0.0	FINAL SUBMITTAL NOVEMBER 3rd 2024
A0.1	PHOTOS
A0.2	STREET PROFILE PHOTOS
A0.3	RENDERINGS
A0.5	SURVEY
A1.0	SITE PLAN
A2.0	PROPOSED GROUND FLOOR PLAN
A5.1	PROPOSED ELEVATIONS
A6.0	PROPOSED BUILDING SECTIONS
A6.1	PROPOSED BUILDING SECTIONS

REVISIONS


SCOPE OF WORK

KEY PLAN


LOCATION MAP

CODE ANALYSIS / PROJECT DATA

CONDITIONAL USE APPLICATION FOR A NEW RESTAURANT

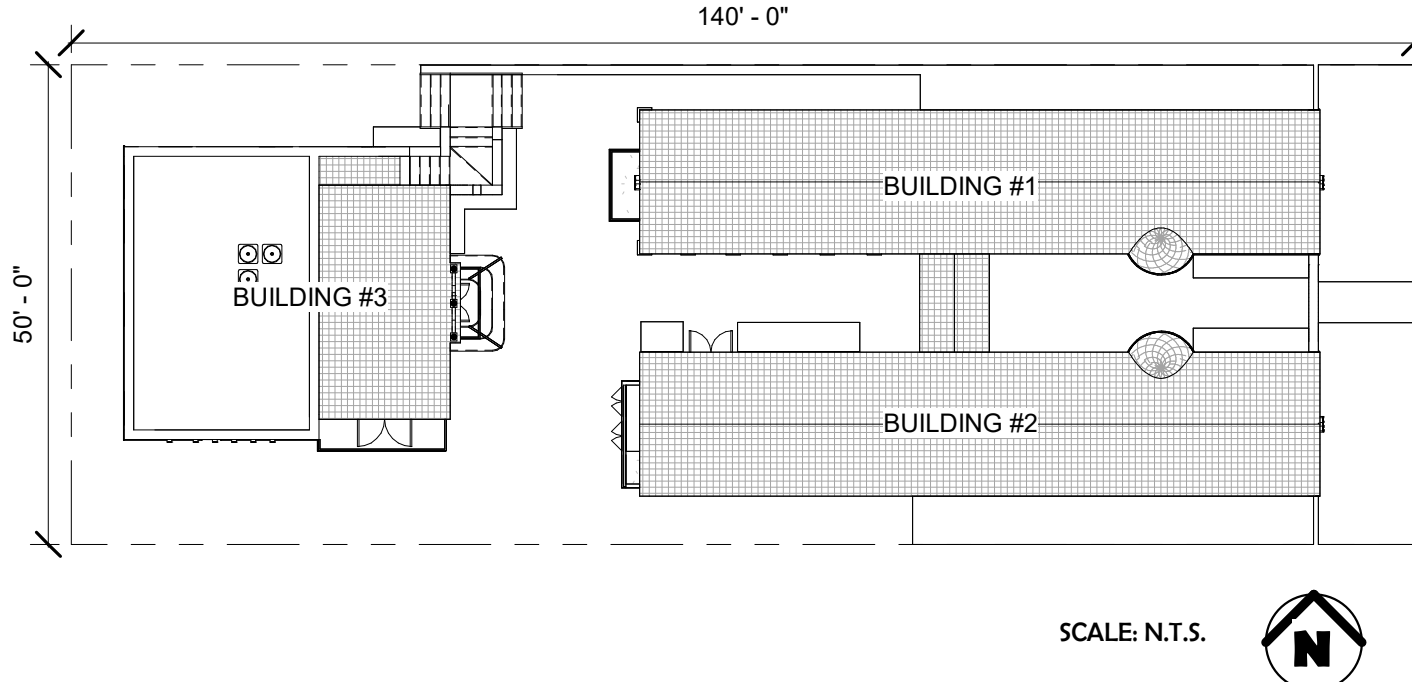

LOCATION OF WORK

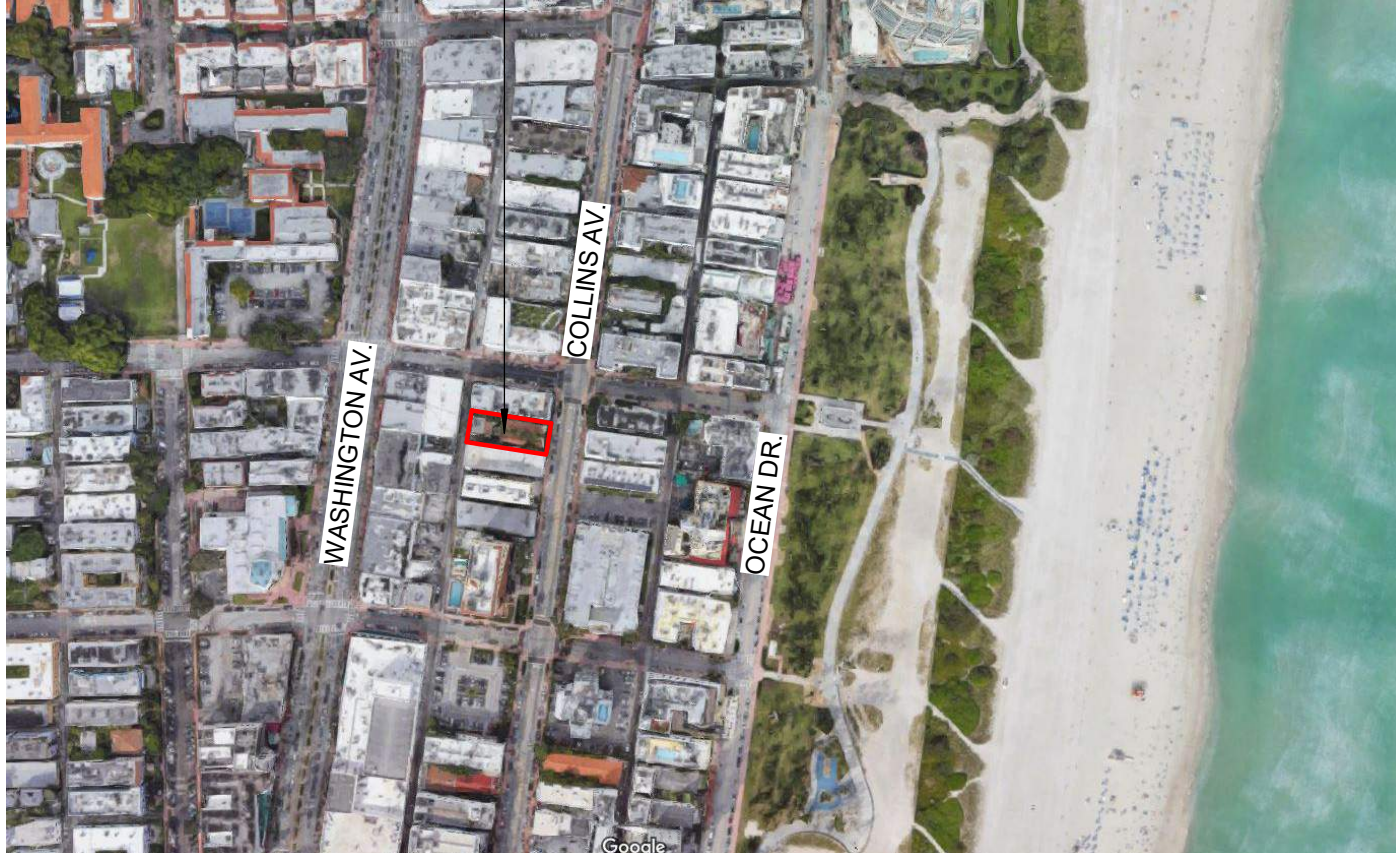

ZONING LEGEND (as per planning departme

ZONING LEGEND (as per planning department)			
	REQUIREMENTS	EXISTING	PROPOSED
ZONING:	MXE Mixed use entertainment	MXE Mixed use entertainment	MXE Mixed use entertainment
HISTORICAL DISTRICT:	OCEAN DRIVE/COLLINS AVENUE HISTORIC DISTRICT		
ADDRESS:	1350 COLLINS AVENUE MIAMI BEACH, FL 33139		
FOLIO NUMBER:	02-3234-008-0900		
YEAR CONSTRUCTED:	1930		
BASE FLOOD ELEVATION:	8' NGVD	8.05' NGVD	8.05' NGVD
LOT WIDTH:		50 FT.	50 FT.
LOT DEPTH:		140 FT.	140 FT.
LOT AREA:		7,000 FT.	7,000 FT.
HEIGHT:	75 FT.	35'	35'
NUMBER OF STORIES:		2 STORY BUILDING	2 STORY BUILDING
GROSS SQ FOOTAGE (FOOTPRINT):		6,340 SF	6,340 SF
SETBACKS			
FRONT SETBACK (EAST):	20' VARIANCE PER ORB 16026 PG 3304	10' - 0"	10' - 0" - NO CHANGE
SIDE SETBACK (NORTH):	7.5'	5' - 0"	5' - 0" - NO CHANGE
SIDE SETBACK (SOUTH):	7.5'	4' - 9"	4' - 9" - NO CHANGE
REAR SETBACK (WEST):	10'	5' - 6"	5' - 6" - NO CHANGE
PARKING:			
PARKING RATIO:	2 SPACES PER DWELLING UNIT	NO PARKING PROVIDED	

INTERIOR RENOVATION OF EXISTING BUILDING

RESTAURANT

13350 COLLINS AVE., MIAMI BEACH

☐ REVIEW SET
☐ COMMISSION SUBMITTAL
☐ NOT FOR CONSTRUCTION
☐ DRY RUN PERMIT SET
☐ PERMIT SET
☐ BID SET
☐ CONSTRUCTION SET

DRAWN BY:
 Author
 CHECKED BY:
 PRI SKLAR

LEGAL DESCRIPTION

THIS PROPERTY IS DESCRIBED AS:
OCEAN BEACH ADD NO 2 PB 2-56
LOT 2 BLK 27
LOT SIZE 50.000 X 140
OR 18727-2346 0799 1
COC 24659-4978 06 2006 1
FOLIO: 02-3234-008-0900

FINAL SUBMITTAL
NOVEMBER 3rd 2024

Ao.O

PROJECT #: Project #22-009

DATE : 10-10-2024

PROPRIETARY INFORMATION: THIS DOCUMENT IS SUBJECT TO COPYRIGHT LAWS. NEITHER THE DOCUMENT NOR ANY INFORMATION THEREON MAY BE RELEASED WITHOUT THE WRITTEN PERMISSION OF SKLARArchitecture, INC.

scale As indicated



01



02



03



04



ORCHID HOUSE



05



11



10



09




08



07



06

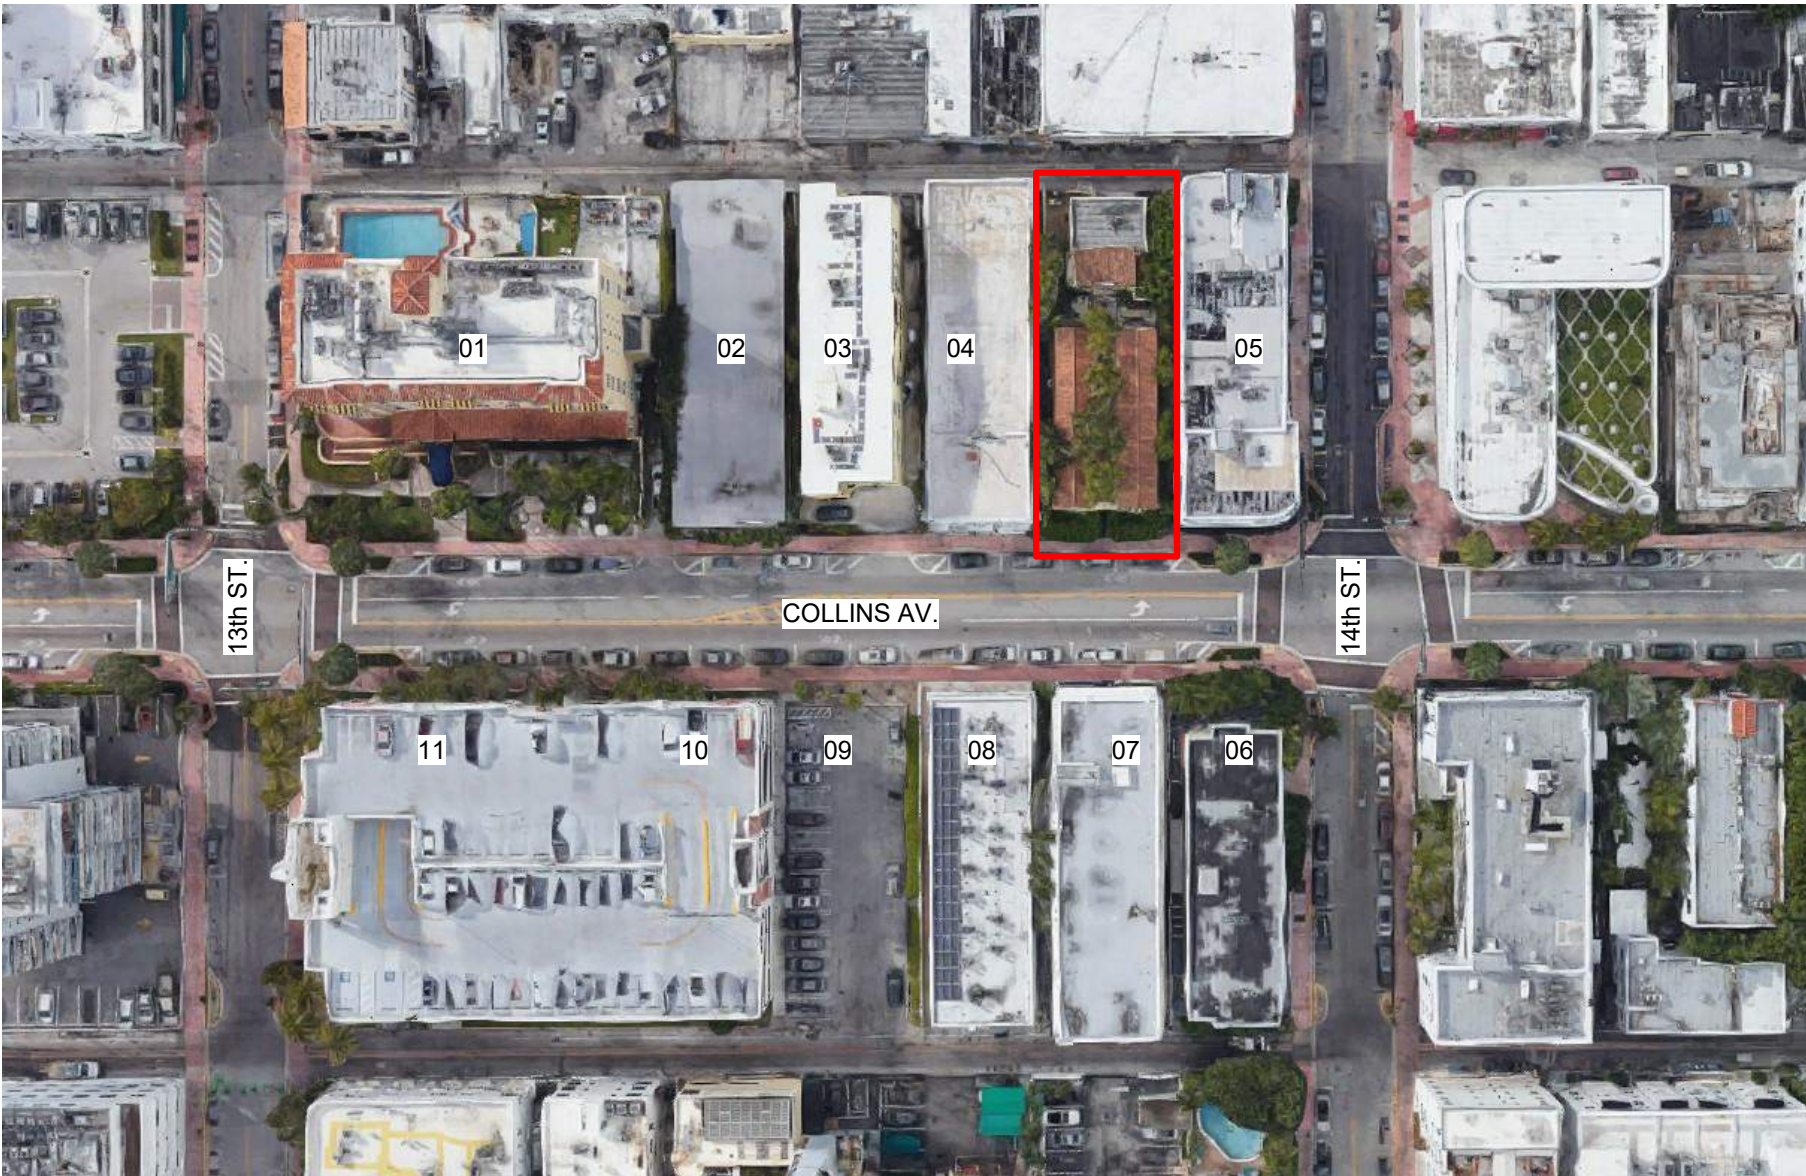

REVISIONS

INTERIOR RENOVATION OF EXISTING BUILDING
RESTAURANT
1350 COLLINS AVE. MIAMI BEACH

- ☐ REVIEW SET
- ☐ PRELIMINARY
- ☐ NOT FOR CONSTRUCTION
- ☐ DRY RUN PERMIT SET
- ☐ PERMIT SET
- ☐ BID SET
- ☐ CONSTRUCTION SET

SUBMITTAL DATE:


DRAWN BY:
Author
CHECKED BY:
ARI SKLAR

**STREET PROFILE
PHOTOS**

A0.2

PROJECT #: Project #22-009

DATE: 10-10-2024

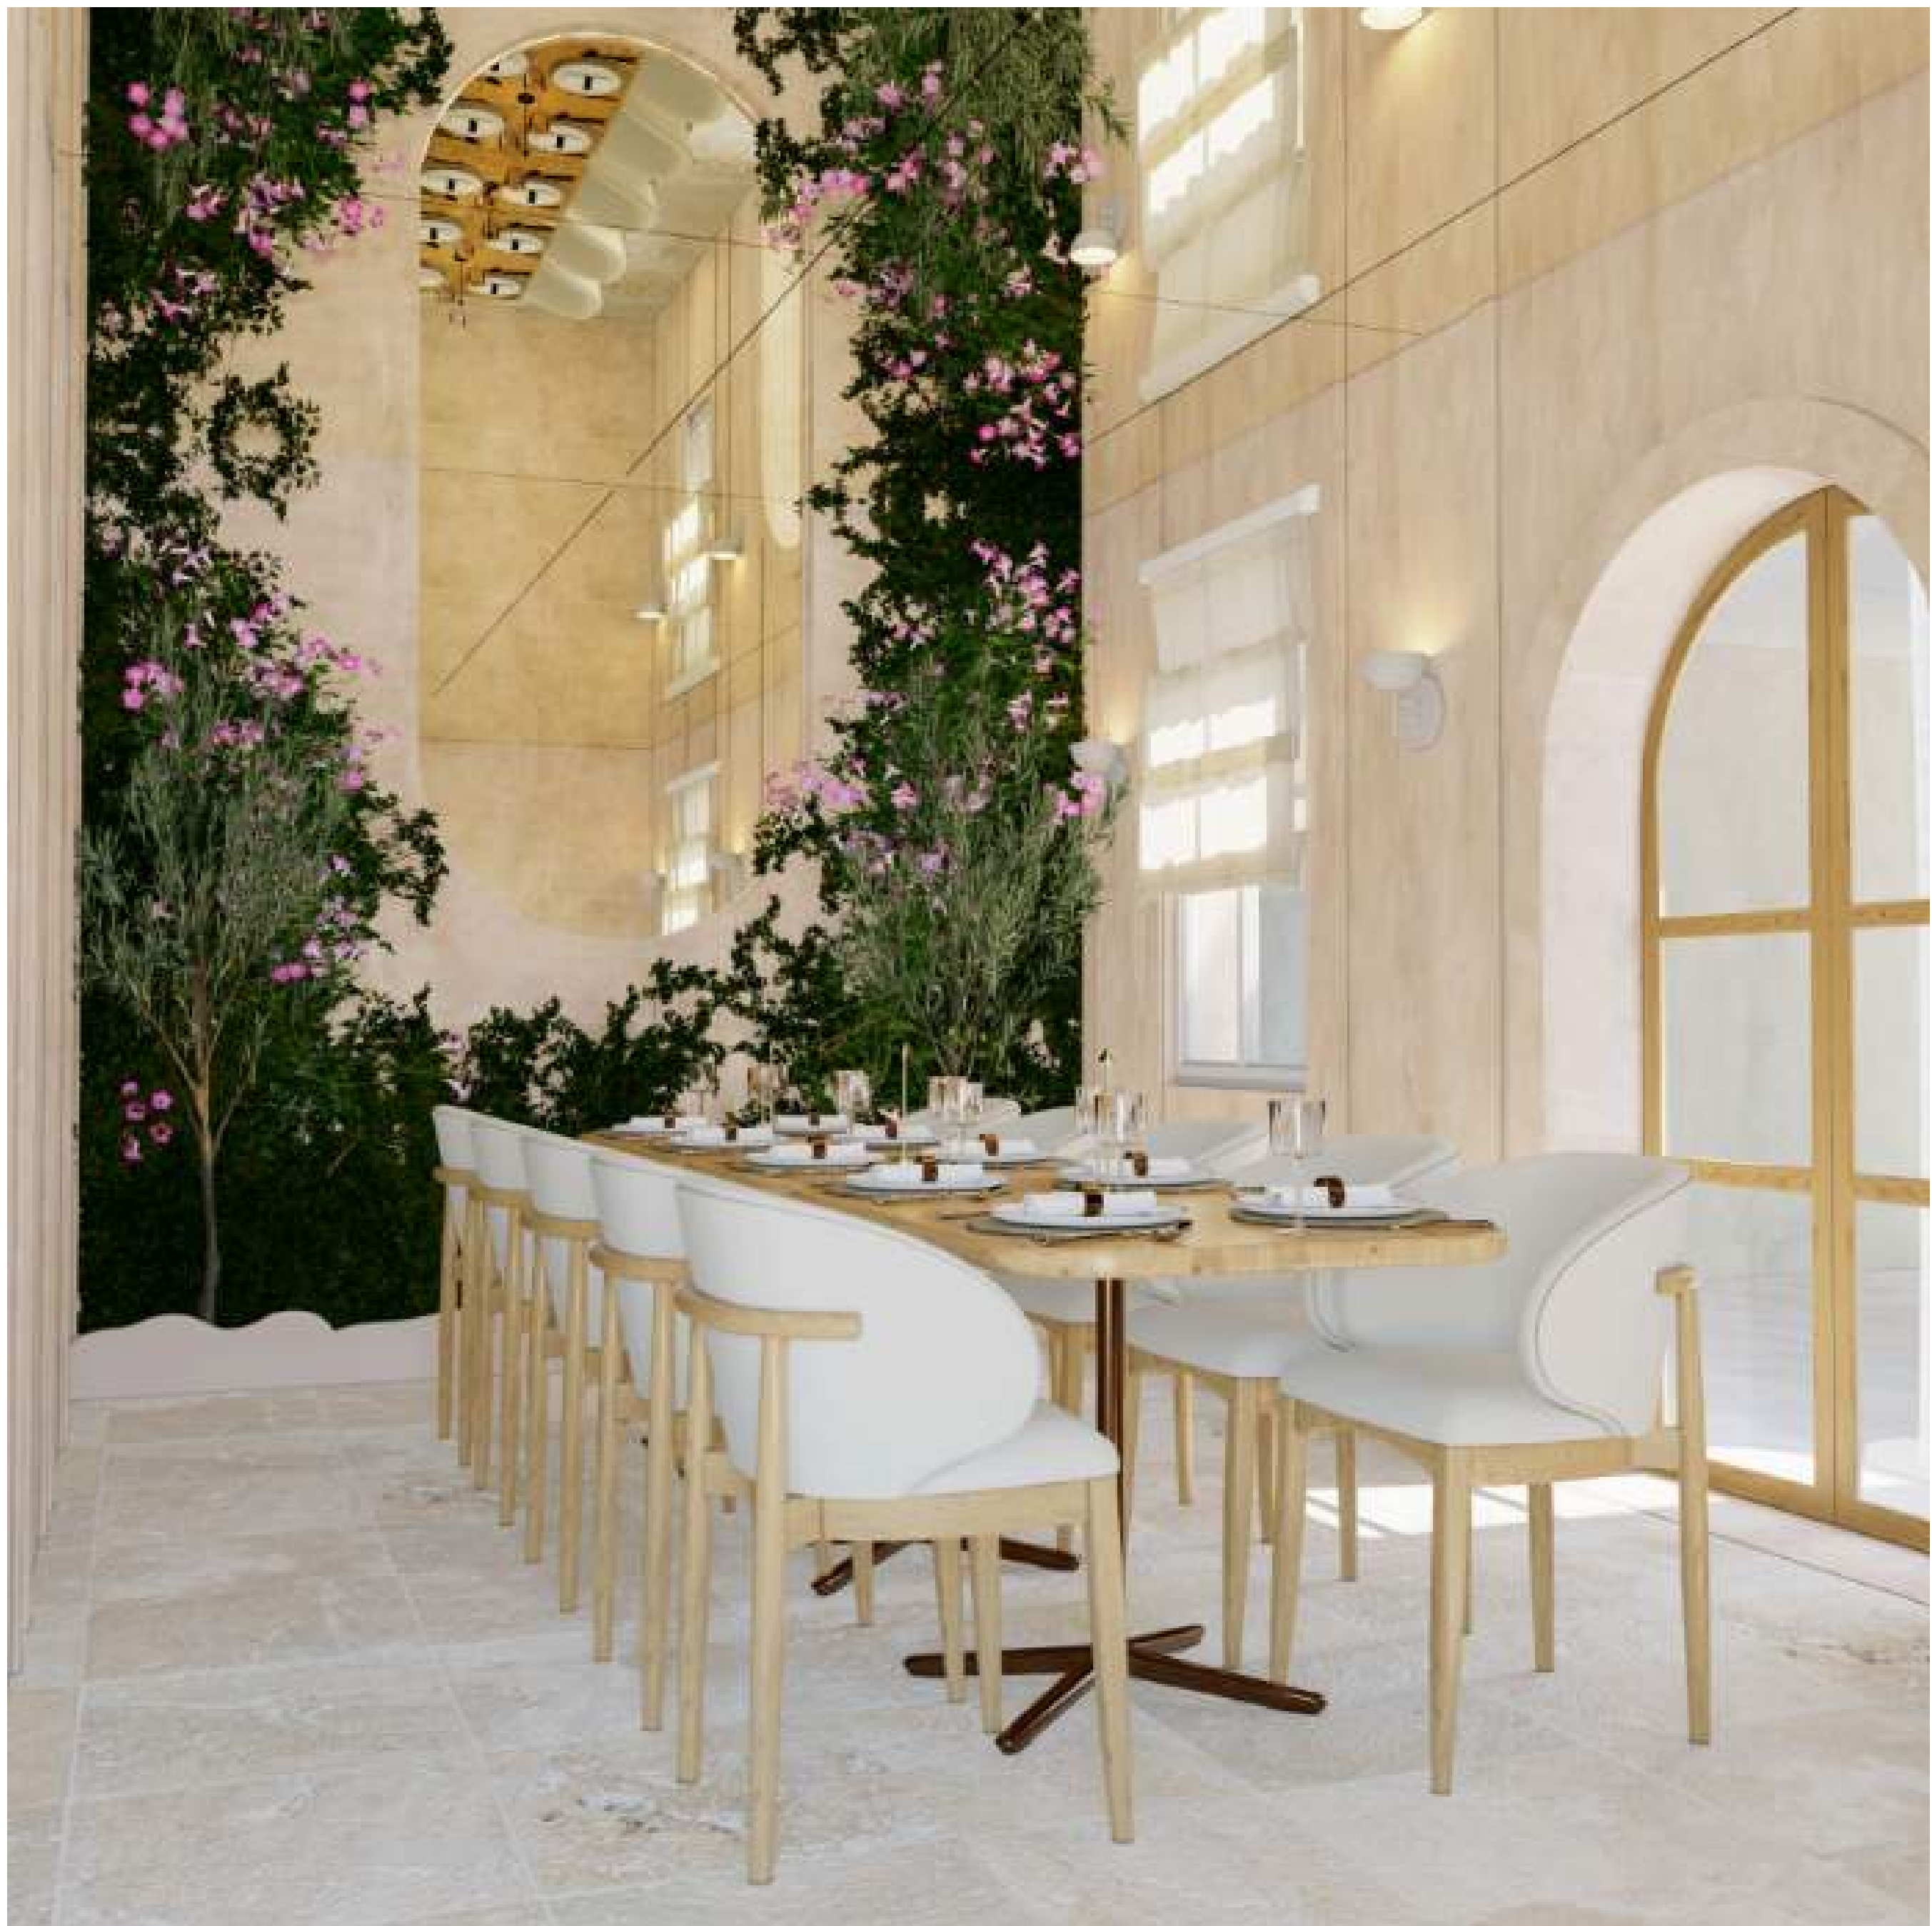







Operational Plan

General Description

The restaurant combines authentic Italian cuisine , offering a warm, inviting atmosphere that reflects Italy's rich culture. It will feature a modern Italian dining experience, emphasizing fresh, high-quality ingredients, traditional recipes, and innovative presentations. The bar will offer a curated selection of Italian wines, craft cocktails, and various spirits, creating a perfect balance between dining and a lively social environment. Primarily, ambient-level music, pre-recorded, live or a DJ, will be played. On certain occasions, the music is proposed to be above ambient levels in the restaurant, but the sound system will be designed to prevent disturbing neighbors.

Operational Hours: Generally

7:00 AM – 2:00 AM

Operational Hours: Entertainment (DJ or Live Music, Above Ambient)

Friday	7:00 PM – 11:00 PM
Saturday	12:00 PM – 4:00 PM
	7:00 PM – 11:00 PM
Sunday	11:30 AM – 6:00 PM

Staffing

Total staffing: vary from 25-30.

Staff: Cooks, Bartenders, Servers, Hosts, Bussers, Cleaners

Security

Video cameras will be installed throughout the property, including the interiors of the restaurant and bar spaces. Cameras will also be installed along the exteriors of the building walkways and alleyways.

Maitre d's/Hostess: All guests, whether they have reservations or not, will be welcomed at the entrance and assisted in finding and assigning tables.

Age Control Guests will be asked to show their ID to the staff when ordering alcoholic beverages.

Indoor/Outdoor Crowd Control Plan

This is a restaurant, not a night club. Consisting of only 82 seats, this venue will not attract large groups waiting to gain entry. The restaurant has only one private dining area that can accommodate a large group. Guests need to book this space in advance in order for it to be available. Apart from this private dining area, the floor plan does not have the capacity to accommodate a large group.

Since the adjacent properties are less than 100 ft from the boundaries of the venue, the venue must take steps to prevent sound-related impacts on the neighboring properties. Furthermore, the venue should not operate in a manner that could result in complaints from hotel guests.

The venue is designed to contain the sound within the property. The layout of multiple buildings provides structural barriers that will help reduce the level of sound coming from the outdoor area. Sound can be further controlled and contained through careful audio system design, installation, and regulation.


Ambient/background music and non-ambient entertainment music will be provided during all regular operating hours at sound levels that will not interfere with normal conversation outside of the property.

The entertainment sound systems which are proposed to be installed will be the latest technology and designed to operate in a robust and reliable manner. The sound components of the system are to be installed in an equipment rack with a lockable door.

Only Management will be able to adjust the maximum output. None of the sound components in the rack are adjustable at the component. The sound adjustments for the system will be made using various password protected presets for entertainment scenes such as dining background music.


Once installed and commissioned, these preset conditions cannot be altered and will be under the control of the venue management. It is noted that no televisions or projectors are planned for outside the building.

A proposed floor plan for the venue is shown below, with the audio system loudspeaker and equipment layout, based on Mico Design drawing A-01, dated 1/19/2024.

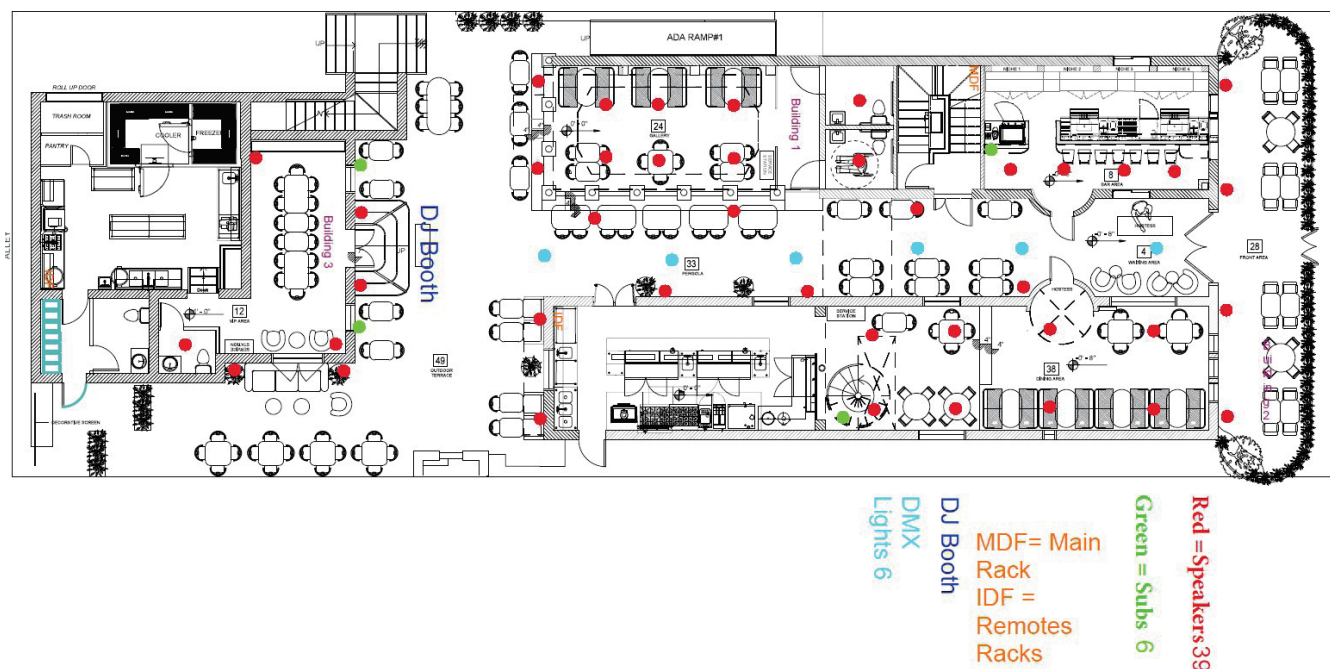

Proposed Casa Orchidea restaurant sound system.

The spectral chart above shows small differences across the sound spectrum for the current design loudspeaker array in the restaurant. This is also seen in the sound pressure level (SPL) map, below.

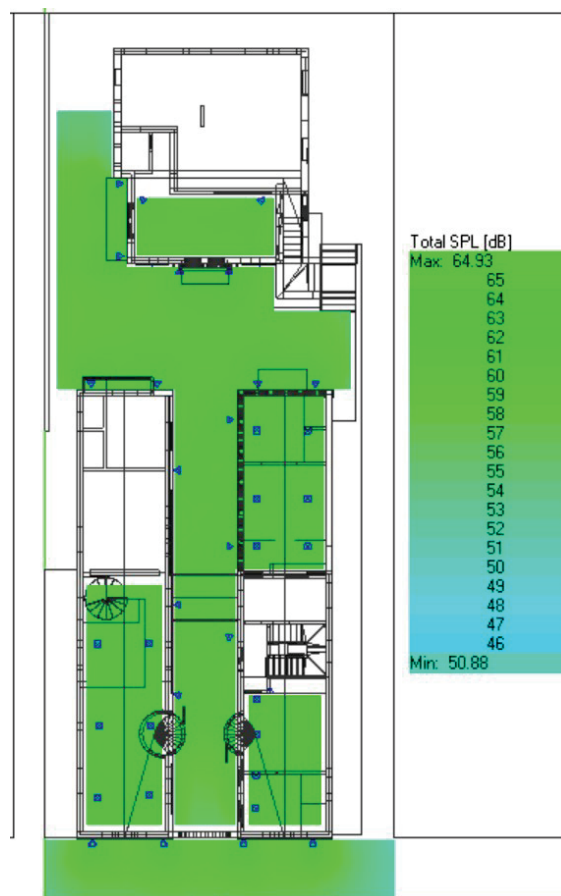

Sound Pressure Level MAP in dBA – 65 dBA max (plan view)

The calculated sound pressure level map above shows the distribution of sound level across the venue space in A-weighted decibels (dBA). This map shows the smooth and even consistency of the background music sound level across the entire restaurant space. With the loudspeakers set up in this way, the audio design will provide a background music atmosphere that enhances guest conversation, as appropriate for a fine dining venue.

Inside the Restaurant space – non-ambient entertainment music

The sound calculations were conducted with the loudspeaker systems set to produce a fairly constant sound level across all spectrum frequencies, from bass to treble, as a worst case. The non-ambient entertainment music level was also set to result in a *maximum* sound level of about **80 dBA** (85 dBC) in the restaurant seating area. This sound level was selected as providing enjoyable entertainment music for the guests.

The non-ambient entertainment music level is 15 dBA higher than the ambient background music level. As the response of the building to the sound system is expected to be a linear (straight line) function, the sound levels for the non-ambient entertainment music will have the same relative distribution in the restaurant seating area as the ambient background music, shown in the map above, except at levels 15 dBA higher.

Sound level calculation results – outside the venue at receiver locations – background ambient music

Sound level calculations were made for the background ambient music using the 3D model for the receiver locations of interest outside the venue. Detailed calculation sheets are given in the attached Appendix.

Sound level *calculation results* for **background ambient music** are shown in the Table below.

Operating Condition	Receiver Distance	Sound level Outside (A-weighted)	Sound level Outside (C-weighted)
Background music in proposed restaurant venue	Pos 1 – Sidewalk to E Collins Ave ~ 12 feet	52 dBA (soft voice)	55 dBC
Background music in proposed restaurant venue	Pos 1a – Rock Apts to E ~ 70 feet across Collins	47 dBA (very soft voice)	50 dBC
Background music in proposed restaurant venue	Pos 2 - Club Deuce to W ~ 20 feet across alley	45 dBA (whisper)	50 dBC
Background music in proposed restaurant venue	Pos 3 – Hotel to N Commodore ~ 10 feet	53 dBA (soft voice)	57 dBC
Background music in proposed restaurant venue	Pos 4 – Hotel to S Shepley ~ 10 feet	49 dBA (very soft voice)	54 dBC
Background music in proposed restaurant venue	Pos 5 – Orchid Hotel Guest Rooms above	40 dBA (quiet whisper)	50 dBC

The calculated sound levels above may be compared to typical conversation levels of 65 to 70 dBA. This would also be the range for quiet television (TV) viewing or radio listening. The venue audio system design sound levels are *below these conversation levels* at the outside receiver locations.

The sound level calculated at Position 1, the sidewalk to the east, is about **52 dBA** (52 A-weighted decibels), the level of a *soft voice*. The sound level at this location is well below that of a normal conversation.

The sound level calculated at Position 1a, the Rock Apartments to the east, is about **47 dBA**, the level of a *very soft voice*. The sound level at this location is well below that of a normal conversation.

The sound level calculated at Position 2, across the alley to Club Deuce to the west is about **45 dBA**. This is the level of a *whisper*, well below a normal conversation.

The sound level calculated at Position 3, the Hotel Commodore to the north, is about **53 dBA**, the level of a *soft voice*. This is estimated to be the highest receiver level outside. Still, the sound level at this location is well below that of a normal conversation

The sound level calculated at Position 4, the Hotel Shepley to the south, is about **49 dBA**. This is the level of a *very soft voice*, well below a normal conversation.

It is also *estimated* that the sound level at the residences located at **1334 Collins Avenue**, (Pos. 4a) south of the Hotel Shepley, will be even lower by 7 to 10 dBA than at the Shepley. This is due to two factors, 1) the greater distance to 1334 Collins, and 2) the fact that the music speakers are on the first floor of the Orchid and the two story Shepley Hotel will provide an additional sound barrier buffer to 1334 Collins.

The sound level at Position 5, in the *Orchid guest rooms* above the venue is estimated from typical sound attenuation for windows, and floor/ceiling assemblies to be about **40 dBA**. This is the level of a *quiet whisper*, well below a normal conversation.

Sound level calculation results – outside the venue at receiver locations – non-ambient entertainment music

The sound level calculations which were made for background ambient music using the 3D model for the receiver locations of interest outside the venue may be extrapolated for non-ambient entertainment music.

As noted above, the response of the building to the sound system is expected to be a linear (straight line) function. Therefore, the sound levels for the non-ambient entertainment music will have the same relative distribution outside the venue as the ambient background music, except at levels 15 dBA higher.

Sound level calculation results for **non-ambient entertainment music** are shown in the Table below.

Operating Condition	Receiver Distance	Sound level Outside (A-weighted)	Sound level Outside (C-weighted)
Background music in proposed restaurant venue	Pos 1 – Sidewalk to E Collins Ave ~ 12 feet	67 dBA (normal voice)	70 dBC
Background music in proposed restaurant venue	Pos 1a – Rock Apts to E ~ 70 feet across Collins	62 dBA (quiet voice)	65 dBC
Background music in proposed restaurant venue	Pos 2 - Club Deuce to W ~ 20 feet across alley	60 dBA (quiet voice)	65 dBC
Background music in proposed restaurant venue	Pos 3 – Hotel to N Commodore ~ 10 feet	68 dBA (normal voice)	72 dBC
Background music in proposed restaurant venue	Pos 4 – Hotel to S Shepley ~ 10 feet	64 dBA (quiet voice)	69 dBC
Background music in proposed restaurant venue	Pos 5 – Orchid Hotel Guest Rooms above	55 dBA (very quiet voice)	65 dBC

The calculated sound levels above may be compared to typical conversation levels of 65 to 70 dBA. This would also be the range for quiet television (TV) viewing or radio listening. The venue audio system design sound levels are *below these conversation levels* at the outside receiver locations.

The sound level calculated at Position 1, the sidewalk to the east, is about **67 dBA** (67 A-weighted decibels), the level of a *soft voice*. The sound level at this location is compatible with and will not interfere with a normal conversation.


The sound level calculated at Position 1a, the Rock Apartments to the east, is about **62 dBA**, the level of a *quiet voice*. The sound level at this location is below that of a normal conversation.

For a particular test period, sound levels may fluctuate due to the variation of sound source signals which are received at that location. In the case of this sound survey, sound level fluctuations occurred due to the variations in the activity including road traffic and people on the nearby Collins Avenue. Statistically derived acoustical metrics are therefore provided. These statistical quantities are useful for characterizing environmental sound in terms of its steadiness, or its variation with time. The following statistical metrics are presented in this measurement study:

- **LAeq level:** The LAeq metric, called the equivalent sound level, represents energy average during the test period.
- **LA90 level:** This metric is the A-weighted sound pressure level that is exceeded 90 percent of the time over the duration of the data sample period. The LA90 level is defined as the ambient background baseline sound level.
- **LA10 level:** This metric is the A-weighted sound pressure level that is exceeded 10 percent of the time over the total duration of the sound level recording.

Measurement Locations

The field survey test positions were selected to best represent the ambient sound levels of interest. The test positions are shown in the aerial photo below.

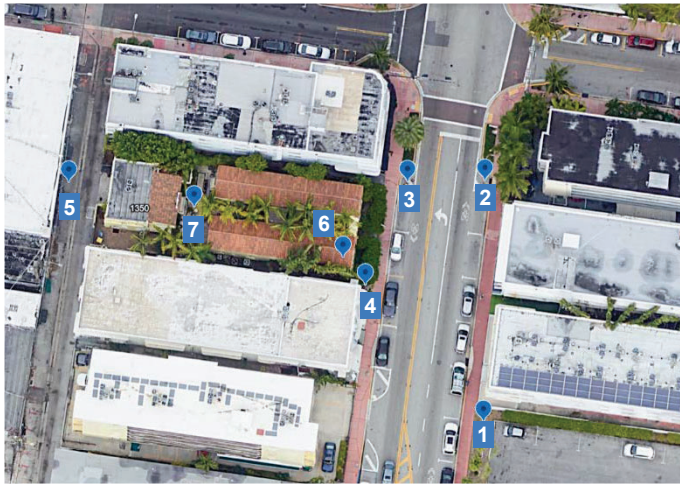

Aerial view of the proposed venue site (Source: Google Earth).

Pos. 1: Collins Ave: Clifton Hotel

Pos. 2: Collins Ave: Rock Apartments and Coyote Taqueria Bar

Pos. 3: Collins Ave: Commodore Hotel and FL Cafe

Pos. 4: Collins Ave: Shepley Hotel

Pos. 5: Back Alley (Collins Ct): Behind 1350 Collins Ave (Casa Orchidea)

Pos. 6: 1350 Collins Ave - Hotel Orchid Guest Suites: SE Corner Bedroom

Pos. 7: 1350 Collins Ave - Casa Orchidea Building: Outside Venue (Court Center)


The field survey test positions, shown above, are listed in the table below.

Position 1	Collins Ave: Clifton Hotel
Position 2	Collins Ave: Rock Apartments and Coyote Taqueria Bar
Position 3	Collins Ave: Commodore Hotel and FL Cafe
Position 4	Collins Ave: Shepley Hotel
Position 5	Back Alley (Collins Ct): Behind 1350 Collins Ave (Casa Orchidea)
Position 6	1350 Collins Ave - Hotel Orchid Guest Suites: SE Corner Bedroom
Position 7	1350 Collins Ave - Casa Orchidea Building: Outside Venue Court

Photographs documenting the measurement positions are given below.



Pos. 1: Collins Ave: Clifton Hotel

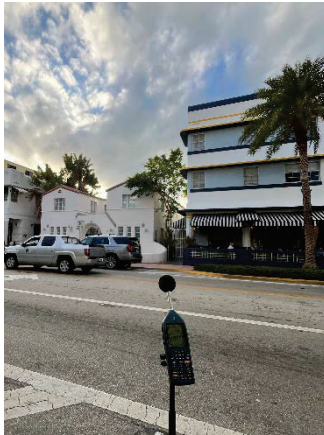


Pos. 2: Collins Ave: Rock Apartments and Coyote Taqueria Bar




Pos. 3: Collins Ave: Commodore Hotel and FL Cafe



Pos. 4: Collins Ave: Shepley Hotel

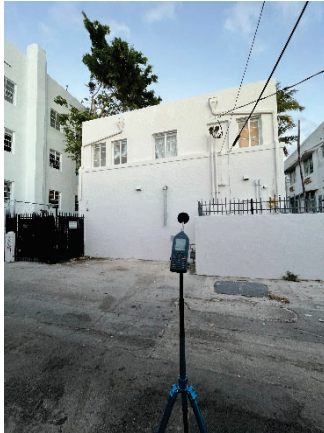

Pos. 5: Back Alley (Collins Ct): Behind 1350 Collins Ave (Casa Orchidea)

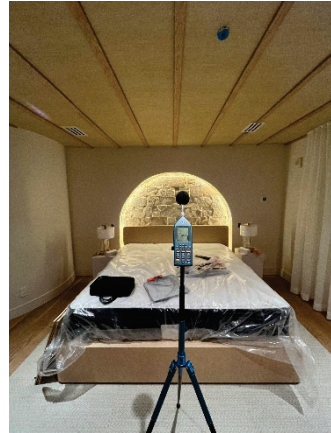

Pos. 6: 1350 Collins Ave - Hotel Orchid Guest Suites: SE Corner Bedroom



Pos. 7: 1350 Collins Ave - Casa Orchidea Building: Outside Venue (Court Center)

Spectral Analysis – 1/3 Octave Bands (3rdOCT)

Also included in this report are spectral sound test data.

These data are the result of a spectral analysis of the measured sound. In this analysis, the measured sound of the test record is divided into bands, known as 1/3 octave bands (OB), which range from low frequency (bass) to high frequency (treble) sounds. The sound levels associated with each of these frequency bands may be shown on a **spectrum chart** ranging from low pitch on the left to high pitch on the right, like the arrangement of a piano keyboard. The measured 1/3 OB levels may be used in an engineering analysis to determine the causation mechanisms of the sound.

Sound survey – Measurement results

The sound survey results in terms of the LAeq (dBA), LA90 (dBA) and LCeq (dBC) metrics measured during the entire test record at each location are shown in the Tables below.

Late Afternoon Measurement (Timeframe: 4:00 PM to 6:00 PM)

Pos. Nbr.	Position Name	Measured Acoustical Metrics			Notable Sound Events during Recording Period
		LCeq [dBC]	LAeq [dBA]	LA90 [dBA]	
1	Collins Ave: Clifton Hotel	75.8	61.6	58.2	Moderate traffic on Collins Ave.
2	Collins Ave: Rock Apartments and Coyote Taqueria Bar	80.7	69.0	61.4	Main sound source: Cars at nearby red light.
3	Collins Ave: Commodore Hotel and FL Cafe	76.6	66.9	59.6	Main sound source: Passersby on Collins Ave sidewalk.
4	Collins Ave: Shepley Hotel	82.9	75.4	59.3	Car accelerating nearby, sound level peak: 102.9 dBA
5	Back Alley (Collins Ct): Behind 1350 Collins Ave	72.7	61.1	56.7	HVAC systems from nearby buildings audible.

Casa Orchidea Venue Measurement (Timeframe: 6:15 PM to 7:00 PM)

Pos. Nbr.	Position Name	Measured Acoustical Metrics			Notable Sound Events during Recording Period
		LCeq [dBC]	LAeq [dBA]	LA90 [dBA]	
6	1350 Collins Ave - Hotel Orchid Guest Suites: SE Corner Bedroom	51.4	41.0	37.4	HVAC system turned OFF in the measured room.
7	1350 Collins Ave - Casa Orchidea Building: Outside Venue Court	68.8	55.8	52.8	Main sound source: HVAC exhaust fans from the neighboring Shepley hotel.

Evening Measurement (Timeframe: 8:30 PM to 10:30 PM)

Pos. Nbr.	Position Name	Measured Acoustical Metrics			Notable Sound Events during Recording Period
		LCeq [dBC]	LAeq [dBA]	LA90 [dBA]	
1	Collins Ave: Clifton Hotel	76.2	65.0	57.4	Main sound source: Passersby on the Collins Ave sidewalk.
2	Collins Ave: Rock Apartments and Coyote Taqueria Bar	84.9	80.4	63.2	Main sound source: Cars at nearby red light.
3	Collins Ave: Commodore Hotel and FL Café	75.9	67.4	61.1	Moderate traffic on Collins Ave.
4	Collins Ave: Shepley Hotel	74.4	65.4	59.8	Main sound source: Music coming from the nearby Coyote Taqueria Bar.
5	Back Alley (Collins Ct): Behind 1350 Collins Ave	72.2	63.0	54.3	No notable sound event during recording.

The results of each separate measurement, including time history charts and spectral graphs, and more detail about the measurement conditions and significant sound generating events, are given in the Appendix, attached.

The measured background ambient sound levels are consistent with or higher than the estimated sound levels for the proposed audio system operating at its maximum volume. Therefore, it is expected that the audio system will not be a disturbance at residences or hotel guest rooms near the proposed venue.

Conclusions

- Responses are provided to the comments raised by the Peer Reviewer.
- Sound survey measurements were performed to determine the prevailing background ambient sound levels in the Casa Orchidea area for purposes of implementing the requirements of the Conditional Use Permit (CUP).
- Based on the measured background ambient sound levels it is concluded that no disturbance will occur from the operation of the proposed audio system at Casa Orchidea.


Please contact me if you have any questions concerning these findings.

Very truly yours,
BROOKS ACOUSTICS CORPORATION



Bennett M. Brooks, PE, FASA, INCE
President

Attachments

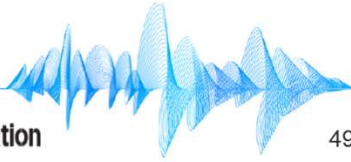

Mr. Mustafa Erkoru
Project Manager
1350 Collins Avenue Group
1350 Collins Avenue
Miami Beach, FL 33139

28 January 2025
PJ2024-1436-L03

Subject: Casa Orchidea – Sound system commissioning and sound survey

Dear Mr. Erkoru:

As requested, Brooks Acoustics Corporation (BAC) conducted a sound survey and sound system commissioning at the proposed venue known as Casa Orchidea (Venue) which is to be located on the first floor of the building at 1350 Collins Avenue, Miami Beach, FL. The sound survey and commissioning were required as part of a Conditional Use Permit application for the venue. Some questions were raised in a peer review of the project concerning the sound system and potential impacts, which were also related by City Staff.

The venue is proposed to be an upscale fine dining establishment. Also on the property are luxury hotel guest suites on the floor above. Adjacent to the property are two other hotel properties.

The questions related to the audio sound system involved the levels of sound at the property lines, across Collins Avenue, and in the guest suites above and the adjacent hotels. Also “live music” was a concern.

In sum, the applicant successfully addressed concerns raised in the peer review and by Staff.

The sound system was commissioned to provide two different sound levels, which are locked into the system. The normal operation sound level is called “ambient” and is at a low level, to allow for conversations in the upscale restaurant fine dining areas. This low ambient level is the level that will be set most of the time.

A second level called “non-ambient” may be used occasionally for private events at the venue. The non-ambient level was set and locked as the maximum sound level that the system can produce. The sound system was commissioned both with and without “live music”. For live music, a violinist played along with the prerecorded song play list, and the sound of the violin was mixed in and controlled on the sound system with a preset volume.

After the system levels were set and locked, the sound levels were measured at the locations of interest.

The maximum sound levels at the north and south property lines by the adjacent hotels were *below normal conversation sound levels, as well as being consistent with prevailing background sound levels*. These levels were nominally below 70 dBA and 80 dBC. Similarly, the maximum sound levels at the east property line (on the sidewalk in front of the venue), and behind the venue in the alley (west side) were below normal conversation levels.

The maximum sound levels are also expected to be only sometimes faintly audible inside the guest suites above and in the hotel rooms adjacent or near the venue. The sound system maximum volume is not “plainly audible” inside the hotel rooms and suites.

Moreover, based on the measured sound survey results across Collins Avenue the maximum sound levels are *not plainly audible* at that location, and are not expected to be plainly audible at other neighborhood locations.

The ambient (fine dining) sound setting was significantly lower in level.

These results confirm that the audio system in the proposed venue at 1350 Collins Avenue is ***in compliance*** with the Conditional Use Permit requirements.

The detailed results of the sound system commissioning process and the sound survey are shown in the attached survey log sheets.

Please contact me if you have any questions concerning these findings.

Very truly yours,
BROOKS ACOUSTICS CORPORATION

A handwritten signature in blue ink, appearing to read 'BM Brooks', is positioned above the typed name.

Bennett M. Brooks, PE, FASA, INCE
President

Attachments


Last revision: 28 January 2025 (by DS)

Measurement Log: **1350 Collins Ave – Casa Orchidea – PJ2024-1436**

Measurement Location:	Casa Orchidea venue, 1350 Collins Ave, Miami Beach, FL 33139	
Measurement Date:	1/21/2025	
Measurement Timeframe:	From 4:10 PM to 7:25 PM	
Atmospheric Conditions:	80.4°F	67% RH

→ No wind, sky partially hazy. See handwritten log for more details.

- Device (Nor140) calibration at 4:10 PM, 94.0 dB → 94.0 dB, Sensitivity: -26.7 dB

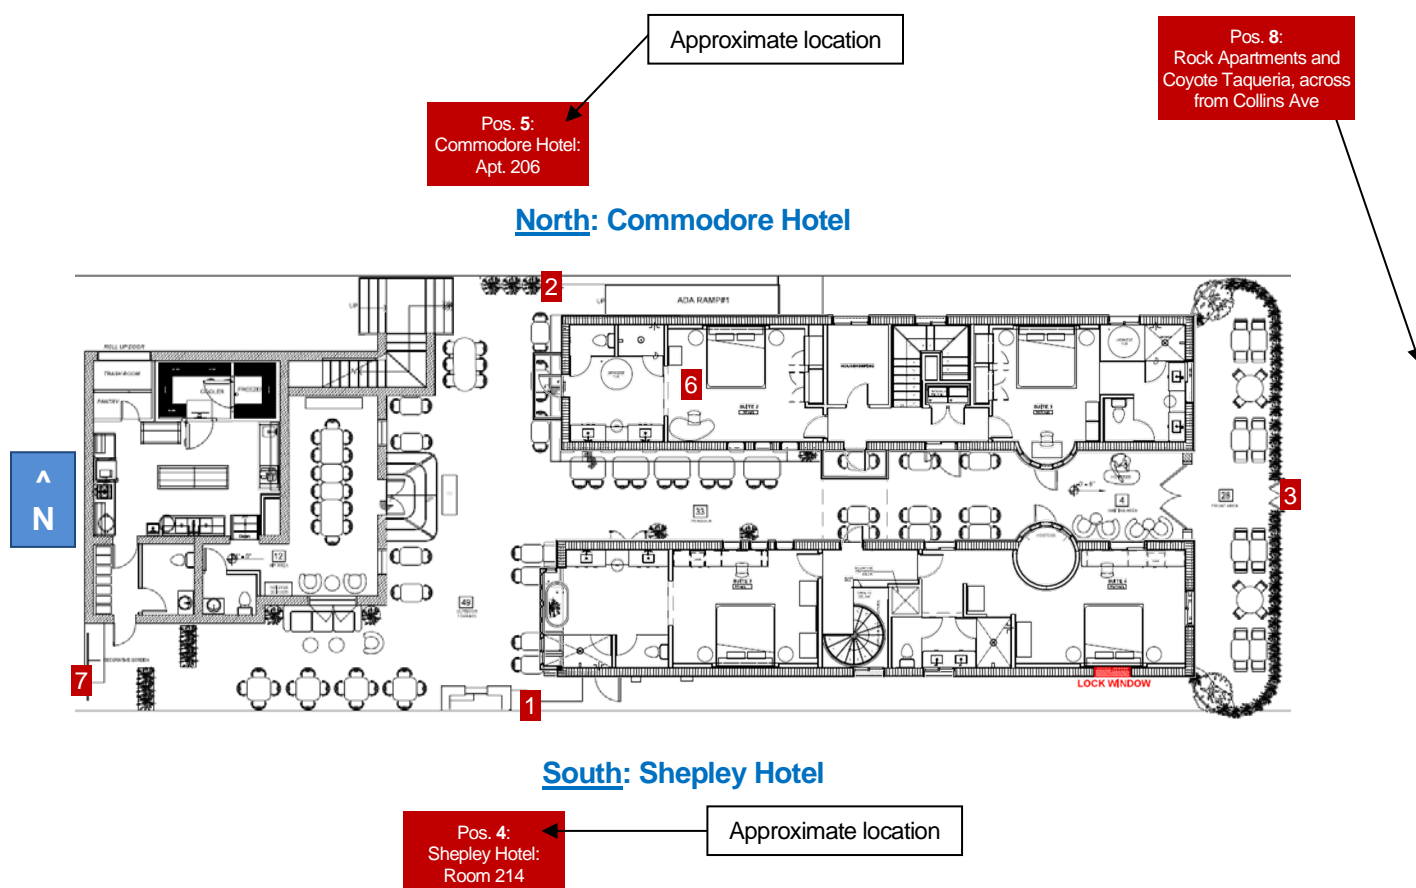

Overview of the Casa Orchidea Site, with numbered measurement positions at the venue in **red**

Highlighted in **orange** on the next pages → recordings at the immediate N, S, E, W property lines

Measurement Log Details:

(Record Number **0001** – Recording is no good – Background voices during the recording period.)

Record Number:	0002	
Measurement Position:	1	South Property Line – Shepley Hotel
Start Time:	4:27 PM	
Measurement Duration:	5 min	
Overall Measured Metrics:	LAeq = N/A	LCeq = N/A
Notes:	<i>Sound system adjustment record.</i> +/- 3:00 min into the recording: Music turned back on to higher sound level (approx. 65.0 dBA and 79.0 dBC) AC at Shepley operating. +/- 3:48 min into the recording: Song interruption	



Measurement Position 1: South Property Line – Shepley Hotel

Record Number:	0003	
Measurement Position:	1	South Property Line – Shepley Hotel
Start Time:	5:14 PM	
Measurement Duration:	1 min	
Overall Measured Metrics:	LAeq = 64.6 dBA	LCeq = 80.3 dBC
Notes:	<i>Sound system adjustment record.</i> HVAC at the Shepley was turned OFF during this recording. Further adjustments to the Casa Orchidea sound preset were made after this recording.	

Record Number:	0004	
Measurement Position:	1	South Property Line – Shepley Hotel
Start Time:	N/A	
Measurement Duration:	1 min	
Overall Measured Metrics:	LAeq = 65.7 dBA	LCeq = 79.0 dBC
Notes:	<i>Sound system adjusted to its final sound preset in this record (loudest setting).</i> Sound Level Meter assistant speaking at approx. 20 sec into the recording	

Record Number:	0005	
Measurement Position:	2	North Property Line – Commodore Hotel
Start Time:	5:26 PM	
Measurement Duration:	1 min	
Overall Measured Metrics:	LAeq = 67.7 dBA	LCeq = 78.6 dBC
Notes:	Sound system adjusted to its final sound preset in this record (loudest setting).	



Measurement Position 2: North Property Line – Commodore Hotel

Record Number:	0006	
Measurement Position:	3	East Property Line – Collins Ave
Start Time:	5:37 PM	
Measurement Duration:	1 min	
Overall Measured Metrics:	LAeq = 69.7 dBA	LCeq = 79.6 dBC
Notes:	Sound system adjusted to its final sound preset in this record (loudest setting). Truck passing on Collins Ave, 35 sec into recording (approx. LCeq = 83.0 dBC)	




Measurement Position 3: East Property Line – Collins Ave

Record Number:	0007	
Measurement Position:	4	Shepley Hotel – Room 214
Start Time:	5:43 PM	
Measurement Duration:	1 min	
Overall Measured Metrics:	LAeq = 49.2 dBA	LCeq = 62.1 dBC
Notes:	<p>Sound system adjusted to its final sound preset in this record (loudest setting). During this recording, the HVAC system in the room was turned ON. Music is <i>not audible</i> when the HVAC is ON. When the HVAC in the room is OFF, the music is <i>sometimes faintly audible</i> (approx. 44.0 dBA, 54.0 dBC).</p>	



Measurement Position 4: Shepley Hotel – Room 214 (2nd Floor)

Record Number:	0008	
Measurement Position:	5	Commodore Hotel – Apt. 206
Start Time:	6:00 PM	
Measurement Duration:	1 min	
Overall Measured Metrics:	LAeq = 41.6 dBA	LCeq = 59.4 dBC
Notes:	<p>Sound system adjusted to its final sound preset in this record (loudest setting). <u>During this recording</u>, the HVAC system in the room was turned OFF (not operable). Music is <i>audible</i> when the HVAC is OFF. In its current state, the room is not furnished, and the HVAC system is not functioning, resulting in inadequate sound testing conditions / conditions that do not reflect the state in which Apt. 206 will most likely be used.</p> <p>When the HVAC in the room is ON, and when the room is furnished, it is expected that the music will be <i>sometimes faintly audible</i>.</p>	

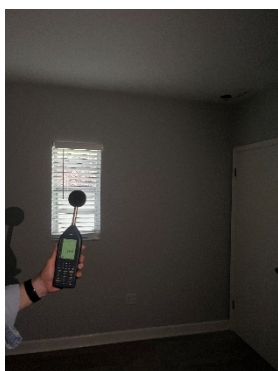

Measurement Position 5: Commodore Hotel – Apt. 206 (2nd Floor)

Record Number:	0009	
Measurement Position:	6	Hotel Orchid – North Building, Suite “Bianca”
Start Time:	6:10 PM	
Measurement Duration:	1 min	
Overall Measured Metrics:	LAeq = 50.6 dBA	LCeq = 60.8 dBC
Notes:	Sound system adjusted to its final sound preset in this record (loudest setting). During this recording, the HVAC system in the room was turned ON . Music is faintly audible when the HVAC is ON . The sound content is mostly HVAC sound coming from the bathroom of the suite.	

Record Number:	0010	
Measurement Position:	6	Hotel Orchid – North Building, Suite “Bianca”
Start Time:	6:19 PM	
Measurement Duration:	1 min	
Overall Measured Metrics:	LAeq = 51.0 dBA	LCeq = 63.8 dBC
Notes:	Sound system adjusted to its final sound preset in this record (loudest setting). Same as above (recording 0009)	

- Note: If the sound system is set to its loudest setting, i.e. for major events, then the entire Casa Orchidea venue will be rented out to a combined customer group (buyout event).



Measurement Position 6: Hotel Orchid – North Building, Suite “Bianca” (2nd Floor)

- **Live musician**: Violin player with background music, **sound system set to the “fine dining” preset for record 0011.**

Record Number:	0011	
Measurement Position:	6	Hotel Orchid – North Building, Suite “Bianca”
Start Time:	6:56 PM	
Measurement Duration:	1 min	
Overall Measured Metrics:	LAeq = 49.7 dBA	LCeq = 56.0 dBC
Notes:	Sound system adjusted to “fine dining” preset in this record (lower setting). During the 0011 recording, the HVAC system in the room was turned ON . Music is sometimes faintly audible when the HVAC is ON . The sound content is mostly HVAC sound coming from the bathroom of the suite.	

Record Number:	0012	
Measurement Position:	7	West Property Line – Back Alley
Start Time:	7:11 PM	
Measurement Duration:	1 min	
Overall Measured Metrics:	LAeq = 57.1 dBA	LCeq = 70.1 dBC
Notes:	Sound system adjusted to its final sound preset in this record (loudest setting).	



Measurement Position 7: West Property Line – Back Alley

Record Number:	0013	
Measurement Position:	8	Collins Ave: Rock Apartments and Coyote Taqueria
Start Time:	6:19 PM	
Measurement Duration:	1 min	
Overall Measured Metrics:	LAeq = 68.5 dBA	LCeq = 80.6 dBC
Notes:	Sound system adjusted to its final sound preset in this record (loudest setting). Sound content dominated by traffic at red light, voices at nearby taqueria bar. Music from Casa Orchidea occasionally faintly audible.	



Measurement Position 8: Collins Ave – Rock Apartments and Coyote Taqueria

- Device (Nor140) calibration check at 7:26 PM → 94.0 dB ✓