

Exhibit B

LINCOLN ROAD 700 BLOCK PROPOSED



NEW PROPOSED UPGRADES

- ① - 1 NEW SEATING AREAS / 1 NEW BENCH
- ② - PIANO KEY RESURFACING
- ③ - TREE PIT RESURFACING W. BONDED AGGR.
- ④ - NEW/EXPANDED TREE PITS W. PLANTING
- ⑤ - 4 NEW PROMENADE PALMS
- ⑥ - 4 NEW INTERIOR PALMS
- ⑦ - CONCRETE REPLACEMENT WITH NEW PIANO KEY COATING TO MATCH RESURFACING



PREVIOUSLY APPROVED UPGRADES TO REMAIN

- FOLLY RESTORATION + NEW LIGHTING
- WATER FEATURE RESTORATION + NEW MECHANICAL
- IRRIGATION AND PLANTING UPGRADES
- NEW SIGNAGE, TRASH CANS, DOG BAG DISPENSERS, BIKE RACKS
- NEW EUCLID OVAL
- ELECTRICAL COMPANY SWITCH AT BAND SHELL FOLLY

LEGEND

- — — — — LIMIT OF WORK
- || || || || BIKE RACKS
- ⊕ SIGNAGE
- ⊙ ⊙ TRASH CANS

NOTE:
ITEMS IN RED INDICATE NEW UPGRADES

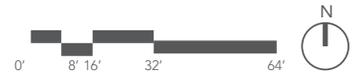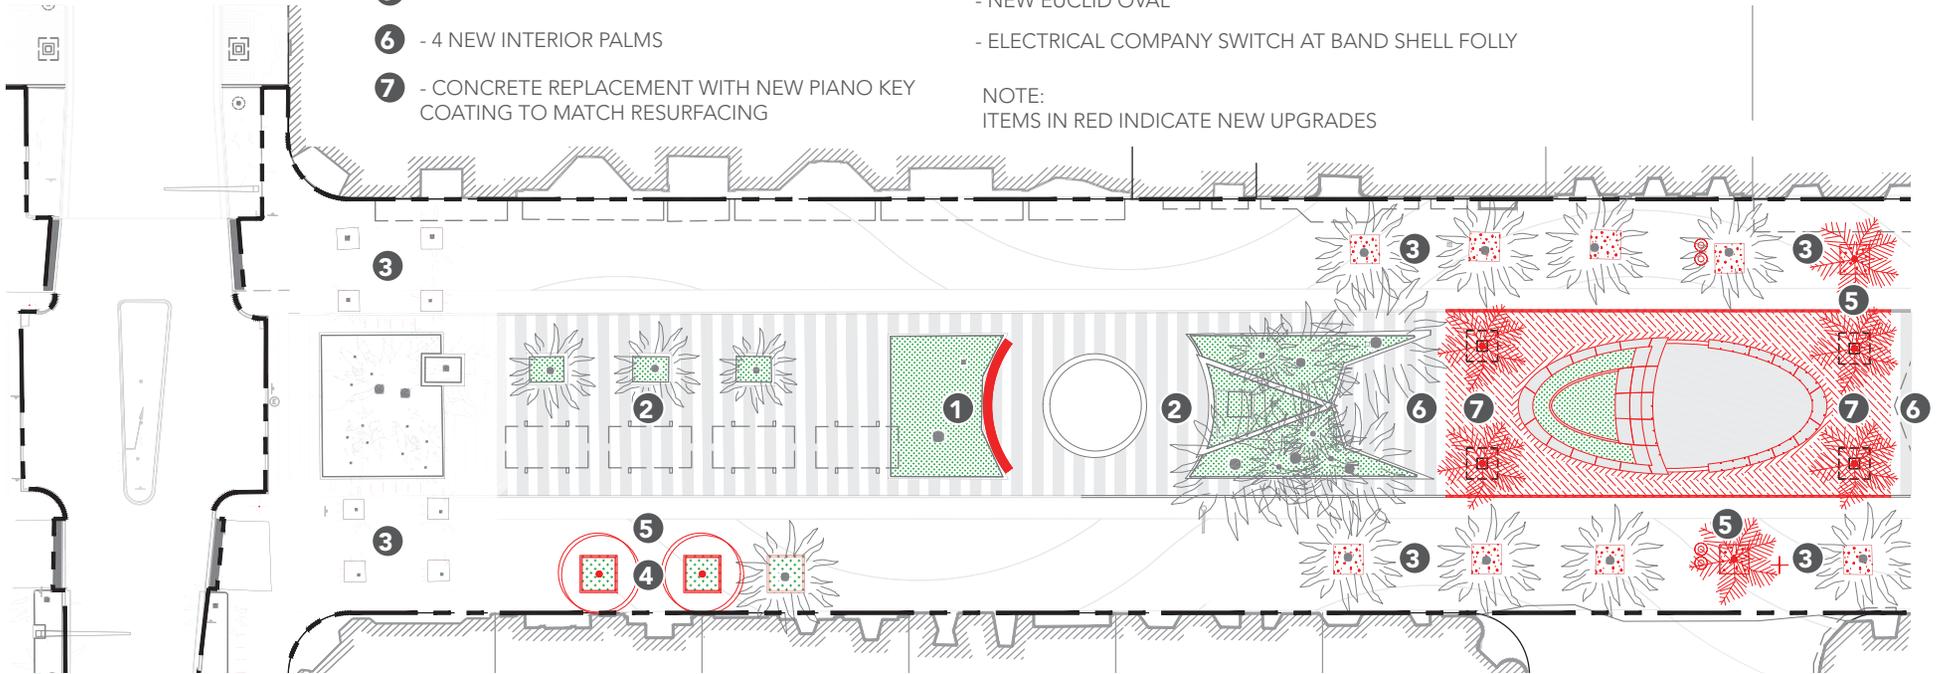

LINCOLN ROAD
EUCLID OVAL PROPOSED (02/13/2024)



LINCOLN ROAD
EUCLID OVAL PROPOSED (02/13/2024)



LINCOLN ROAD EUCLID OVAL PROPOSED (02/13/2024)



EUCLID OVAL

PROPOSED PLAN (02/13/2024)



PROPOSED PAVING


- 1 LR PEDESTRIAN PROMENADE**
EXISTING LINCOLN ROAD
COLORED CIP CONCRETE
TO REMAIN
- 2 LR PIANO KEYS**
RESTORED CIP CONCRETE
STRIPES WITH NEW COATING
- 3 EUCLID OVAL**
8" HEXAGONAL PRECAST CONC.
PAVER
- 4 APRON**
2' WIDE CIP CONCRETE
WITH BLACK COATING

FEATURES


- 5 PRECAST CONCRETE SEATWALL**
- 6 PRECAST CONCRETE SEATING STEPS**
- 7 RAISED PLANTER**



EUCLID OVAL SCALE COMPARISON

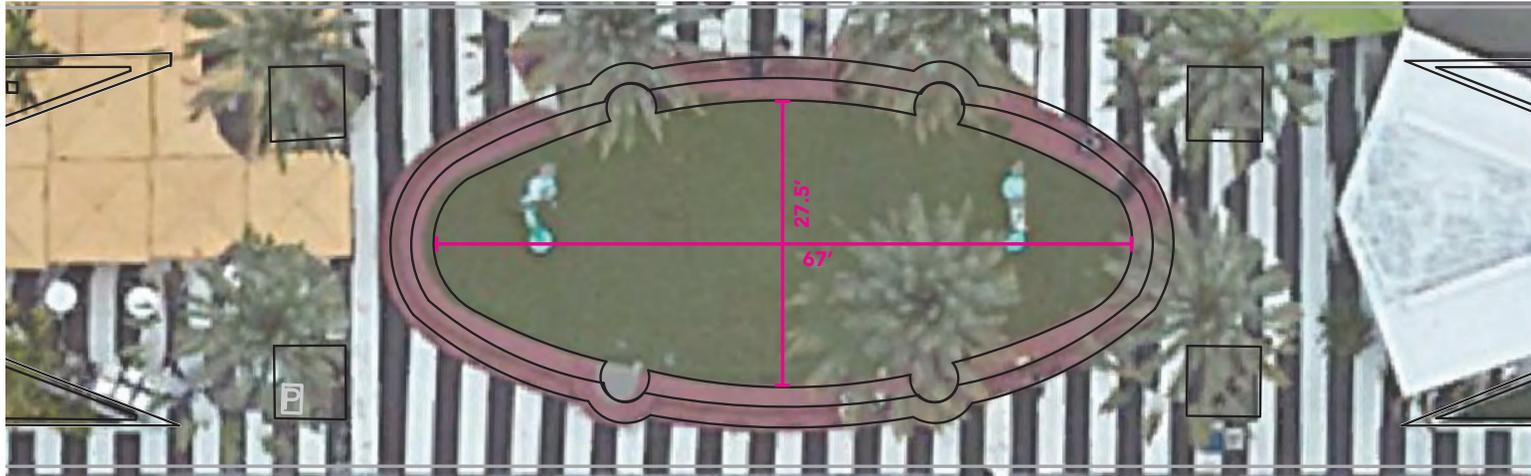

EXISTING CONDITIONS
1,320 SQ FT

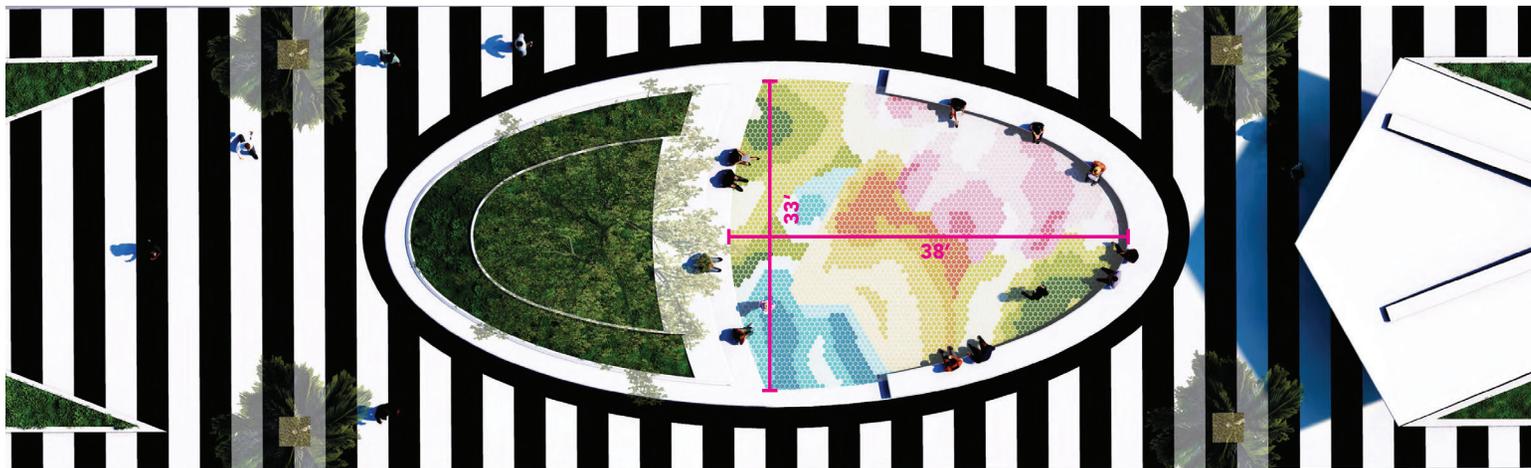


PROPOSED PLAN 02/13/2024
952 SQ FT

JAMES
CORNER
FIELD
OPERATIONS




EUCLID OVAL

SCALE COMPARISON REVISED (05/14/2024)

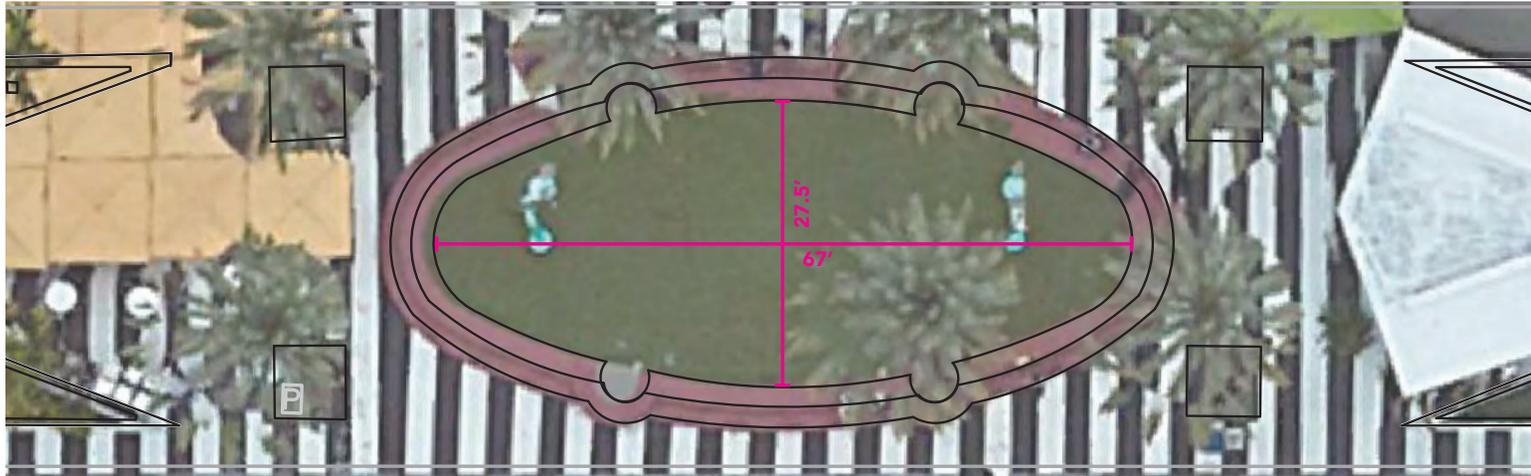

EXISTING CONDITIONS
1,320 SQ FT

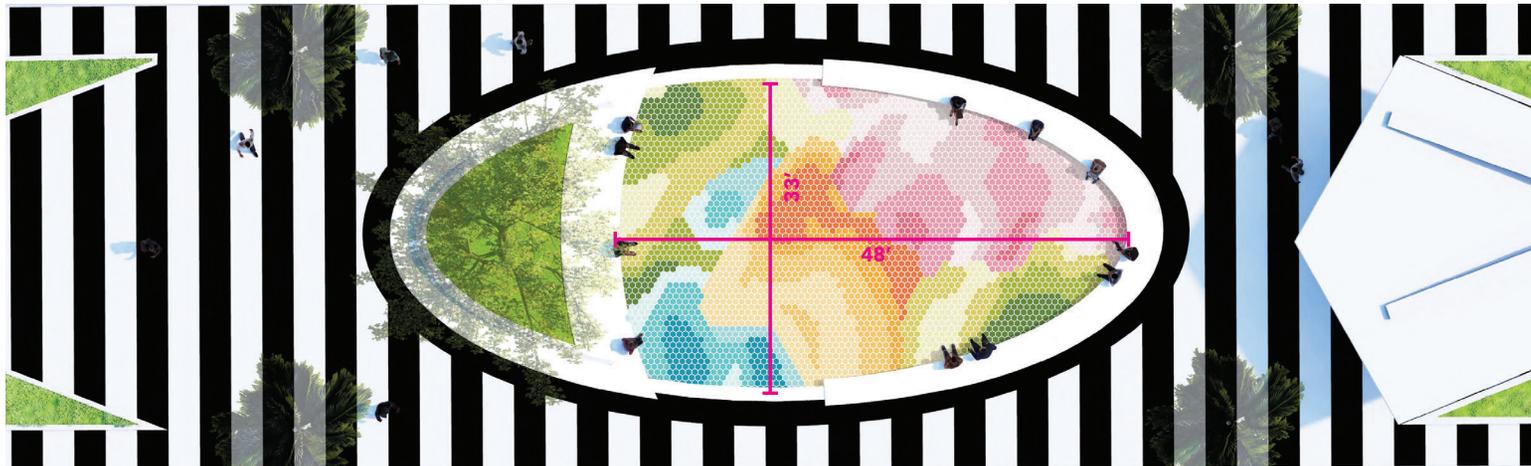

PROPOSED PLAN 05/14/2024
1,181 SQ FT

JAMES
CORNER
FIELD
OPERATIONS

EUCLID OVAL

REVISED DESIGNS 05/14/2024




PROPOSED PAVING

- 1 LR PEDESTRIAN PROMENADE
EXISTING LINCOLN ROAD
COLORED CIP CONCRETE
TO REMAIN
- 2 LR PIANO KEYS
RESTORED CIP CONCRETE
STRIPES WITH NEW COATING
- 3 EUCLID OVAL
8" HEXAGONAL PRECAST CONC.
PAVER
- 4 APRON
2' WIDE CIP CONCRETE
WITH BLACK COATING

FEATURES

- 5 PRECAST CONCRETE
SEATWALL
- 6 PRECAST CONCRETE
SEATING STEPS
- 7 RAISED PLANTER

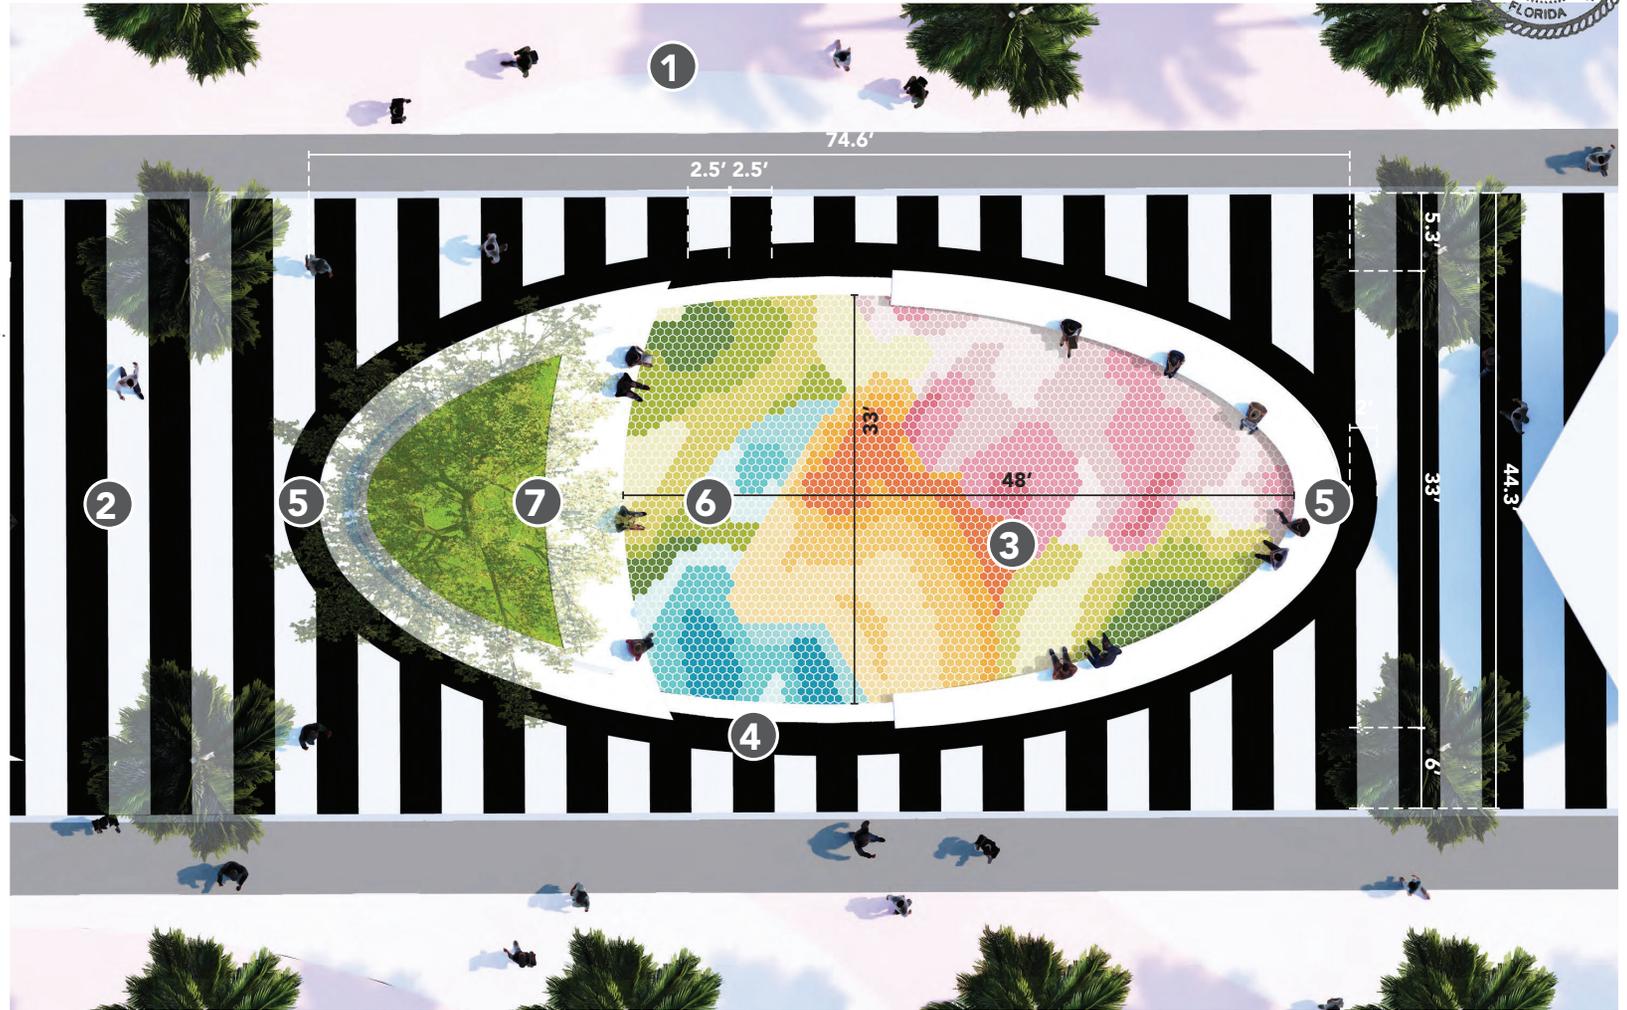

EUCLID OVAL

REVISED DESIGNS 05/14/2024




PREVIOUS EUCLID OVAL DESIGN (02/13/2024)
952 SQ FT




REVISED EUCLID OVAL DESIGN (05/14/2024)
1,181 SQ FT

EUCLID OVAL

REVISED DESIGNS 05/14/2024

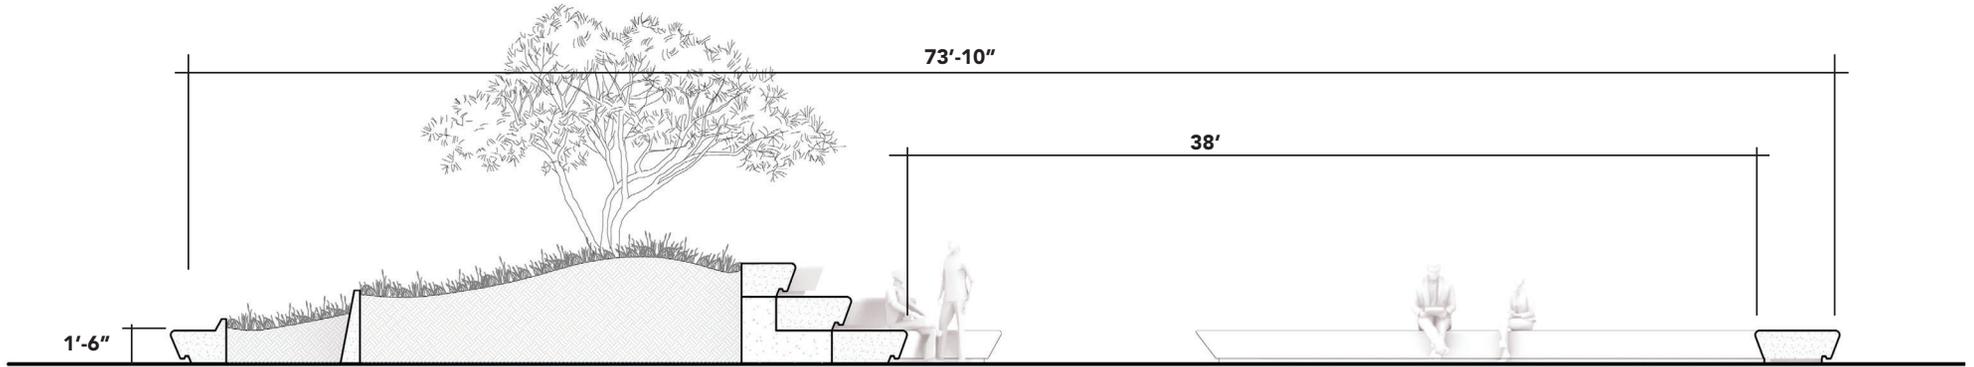

SECTION
PREVIOUS EUCLID OVAL DESIGN (02/13/2024)

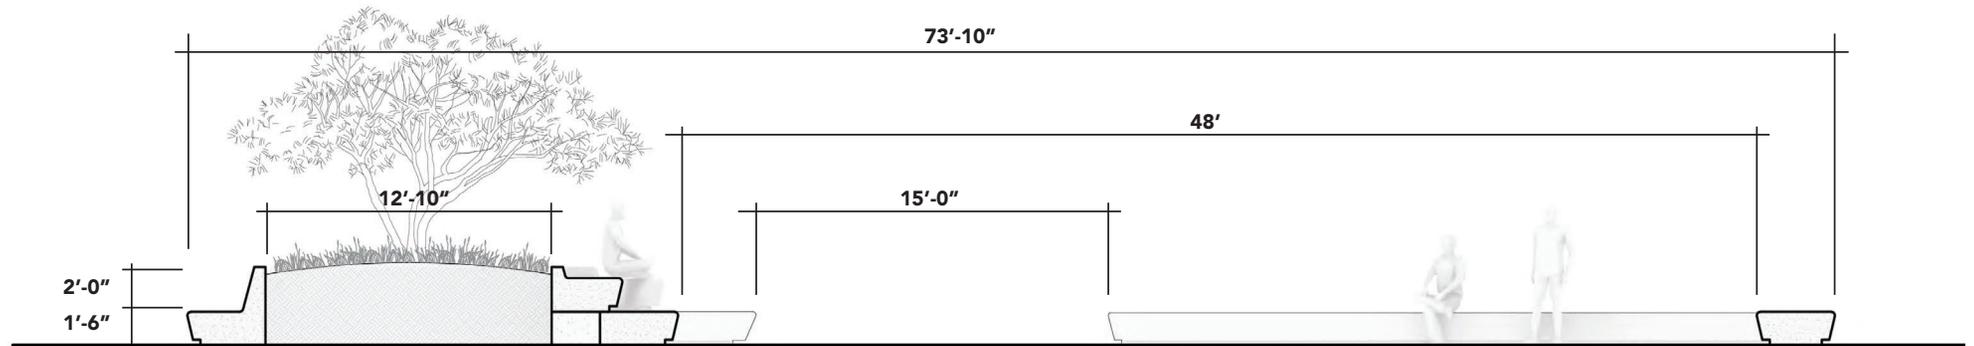

SECTION
REVISED EUCLID OVAL DESIGN (05/14/2024)


EUCLID OVAL -EVENTS AND INSTALLATIONS

REVISED DESIGNS 05/14/2024




CULTURAL PERFORMANCE - THEATER IN THE ROUND

- 74 PPL ON SEATING WALLS AND STEPS
- 64 PPL ON MOVEABLE CHAIRS
- PERFORMANCE AREA

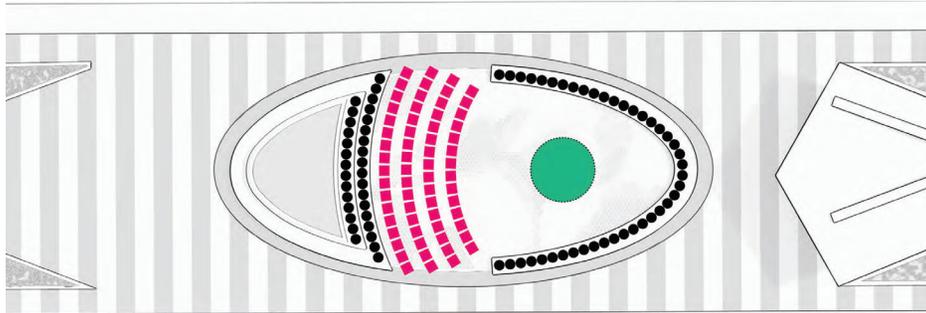

HOLIDAY DISPLAY

- ① 15' DIA CHRISTMAS TREE
- ② MENORAH
- ③ DREIDEL
- ④ NATIVITY SCENE

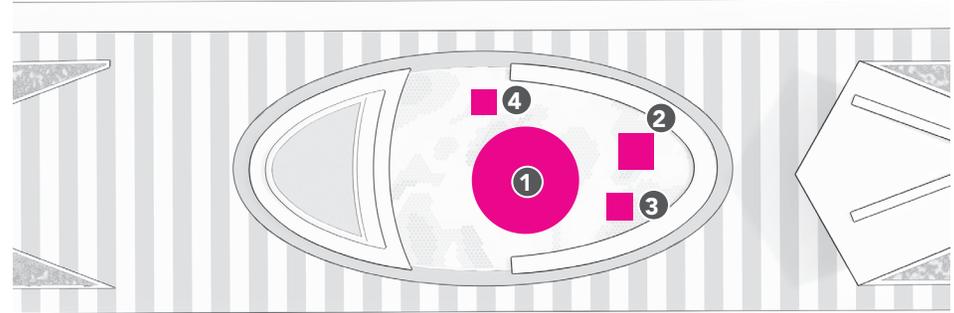

CULTURAL PERFORMANCE - BAND-SHELL PERFORMANCE

- 32 PPL ON SEATING WALLS AND STEPS
- 128 PPL ON MOVEABLE CHAIRS
- PERFORMANCE AREA

