









318-334  
Lincoln Road





Restaurant


*Darby's*

Sandwich Shop

*Caribbean Whelan's*

*Lerner Shops*

Below image is from Plan A-4

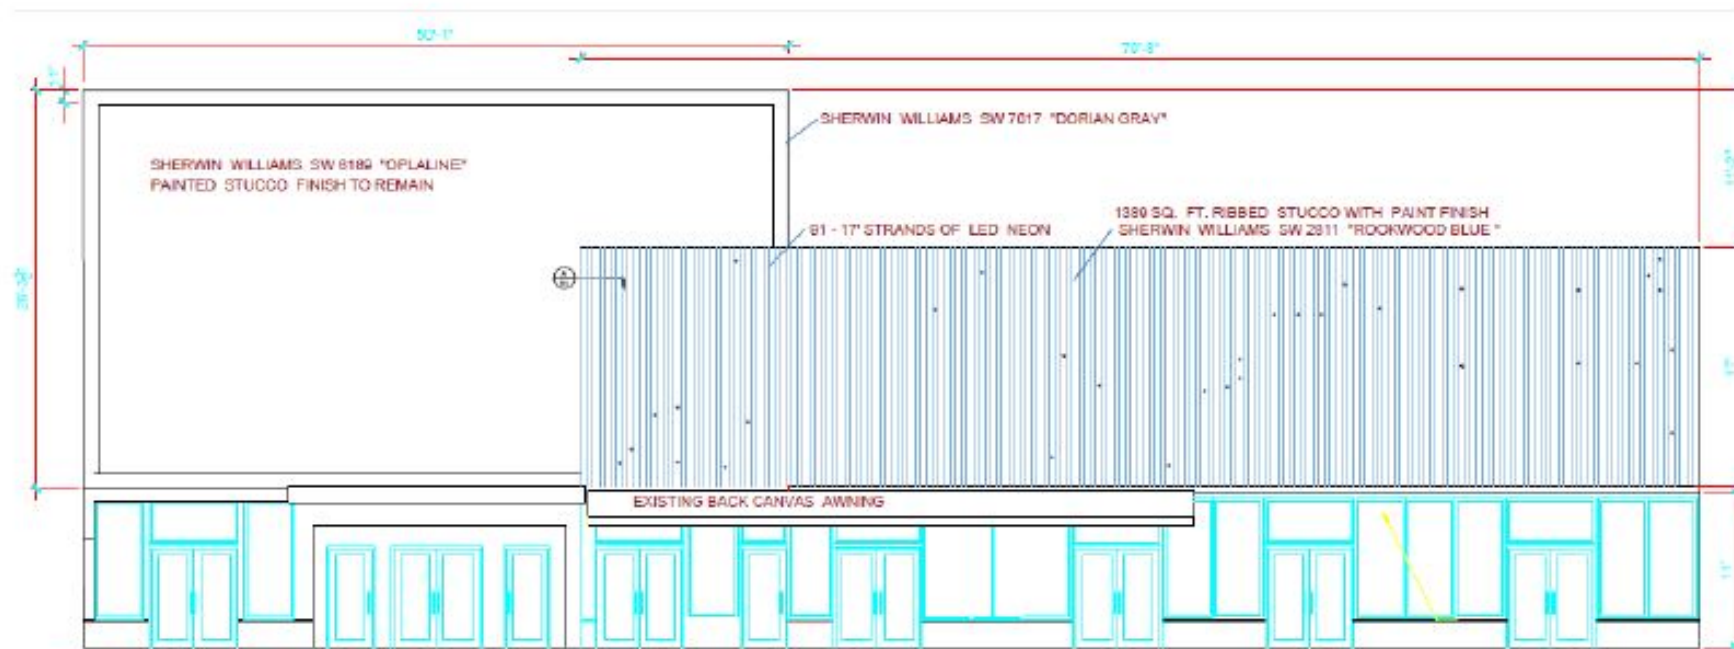

1 ELEVATION  
SCALE: 1/8" = 1'-0"



A COLORS  
N.T.S.

B STUCCO WALL DETAIL  
SCALE: 3/4" = 1'-0"

