

B DREXEL AVENUE - EXTERIOR RENDERING
NOT TO SCALE



A DREXEL AVENUE - EXTERIOR RENDERING
NOT TO SCALE



OWNER:
LINCOLN DREXEL, LTD AND
LINCOLN DREXEL, LTD
3621 ALTON ROAD #463
MIAMI BEACH, FL 33140

DEVELOPER:

ARCHITECT:
FORM GROUP, INC.
4300 SW 73 AVE. #106
MIAMI, FL 33155
PH: 305-443-4244

INTERIOR DESIGNER:

PLANNING APPLICATION FOR:
ANDRÉS
CARNE DE RES

LINCOLN DREXEL BUILDING
455 LINCOLN ROAD
MIAMI BEACH, FL 33139

REVISIONS:
HPB SUBMITTAL 07-06-21
1. REV 1 (8-31-22)
PLANNING SUBMITTAL 9-2-22
2. REV 2 (9-26-22)
PLANNING SUBMITTAL 9-26-22

FORMGROUP
architecture . planning


FORM GROUP, INC.,
4300 SW 73 AVE. SUITE 106, MIAMI, FL 33155
TEL: 305.443.4244 FAX: 305.443.4248
ARCHITECT OF RECORD/LEAD ARCHITECT: AIA
REGISTERED

THIS DOCUMENT IS THE PROPERTY OF FORM GROUP, INC. AND IS TO BE USED ONLY FOR THE PROJECT AND SITE SPECIFICALLY IDENTIFIED HEREIN. IT IS NOT TO BE REPRODUCED, COPIED, OR DISTRIBUTED IN ANY MANNER WITHOUT THE WRITTEN PERMISSION OF FORM GROUP, INC.

PROJECT NO.: 19-1007 TITLE: EXTERIOR RENDERINGS
DATE: DECEMBER 2, 2019
SCALE: AS SHOWN DRAWING NO.: A-119



B WAITING AREA - INTERIOR RENDERING
NOT TO SCALE

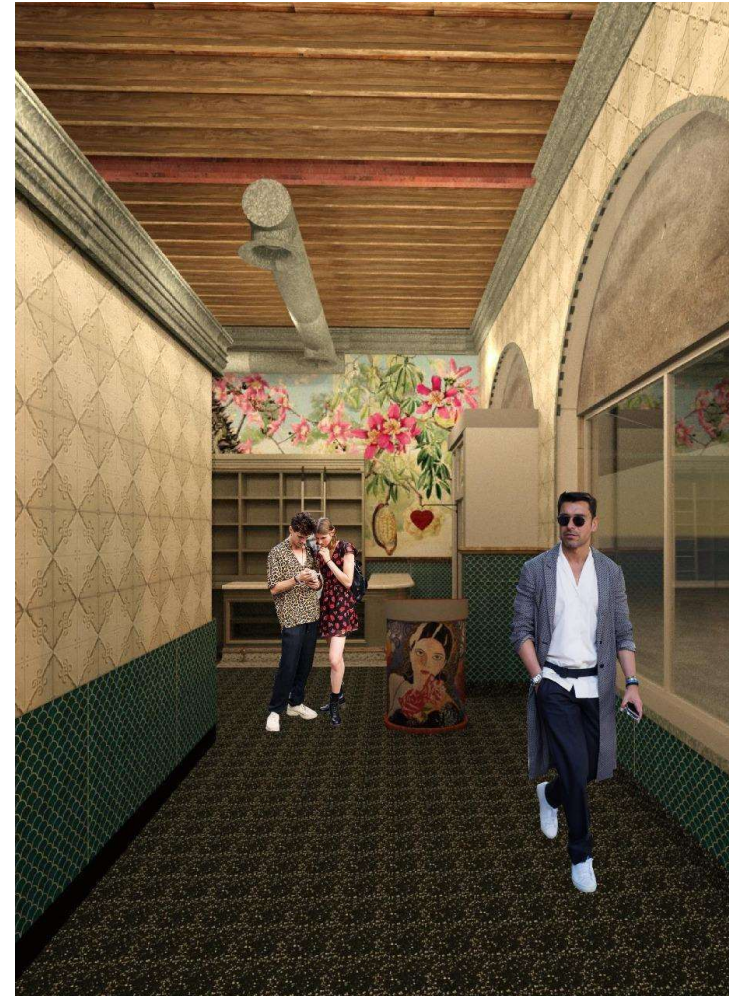

A WAITING AREA - INTERIOR RENDERING
NOT TO SCALE



OWNER:
LINCOLN DREXEL LTD AND
LINCOLN DREXEL LTD
3621 ALTON ROAD #463
MIAMI BEACH, FL 33140

DEVELOPER:

ARCHITECT:
FORM GROUP INC
4300 SW 73 AVE #106
MIAMI FL 33155
PH: 305-443-4244

INTERIOR DESIGNER:

PLANNING APPLICATION FOR:
ANDRÉS
CARNE DE RES

LINCOLN DREXEL BUILDING
455 LINCOLN ROAD
MIAMI BEACH, FL 33139

REVISIONS:
HPB SUBMITTAL 07-06-21
1. REV 1 (8-31-22)
PLANNING SUBMITTAL 9-2-22
2. REV 2 (9-26-22)
PLANNING SUBMITTAL 9-26-22

FORMGROUP
architecture . planning

FORM GROUP, INC.,
4300 SW 73 AVE, SUITE 106, MIAMI, FL 33155
TEL: 305.443.4244 FAX: 305.443.4208
ARCHITECT OF RECORD, CARNE DE RES, AKA
ANDRÉS

PROJECT NO: 19-1007 TITLE: INTERIOR RENDERINGS
DATE: DECEMBER 2, 2019
SCALE: AS SHOWN DRAWING NO: A-120