

LINCOLN ROAD  
700 BLOCK PROPOSED



NEW PROPOSED UPGRADES

- 1 - 1 NEW SEATING AREAS / 1 NEW BENCH
- 2 - PIANO KEY RESURFACING
- 3 - TREE PIT RESURFACING W. BONDED AGGR.
- 4 - NEW/EXPANDED TREE PITS W. PLANTING
- 5 - 4 NEW PROMENADE PALMS
- 6 - 4 NEW INTERIOR PALMS
- 7 - CONCRETE REPLACEMENT WITH NEW PIANO KEY COATING TO MATCH RESURFACING



PREVIOUSLY APPROVED UPGRADES TO REMAIN

- FOLLY RESTORATION + NEW LIGHTING
- WATER FEATURE RESTORATION + NEW MECHANICAL
- IRRIGATION AND PLANTING UPGRADES
- NEW SIGNAGE, TRASH CANS, DOG BAG DISPENSERS, BIKE RACKS
- NEW EUCLID OVAL
- ELECTRICAL COMPANY SWITCH AT BAND SHELL FOLLY

LEGEND

- LIMIT OF WORK
- ||| BIKE RACKS
- ⊕ SIGNAGE
- ⊙⊙ TRASH CANS

NOTE:  
ITEMS IN RED INDICATE NEW UPGRADES

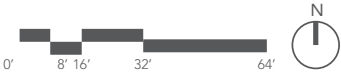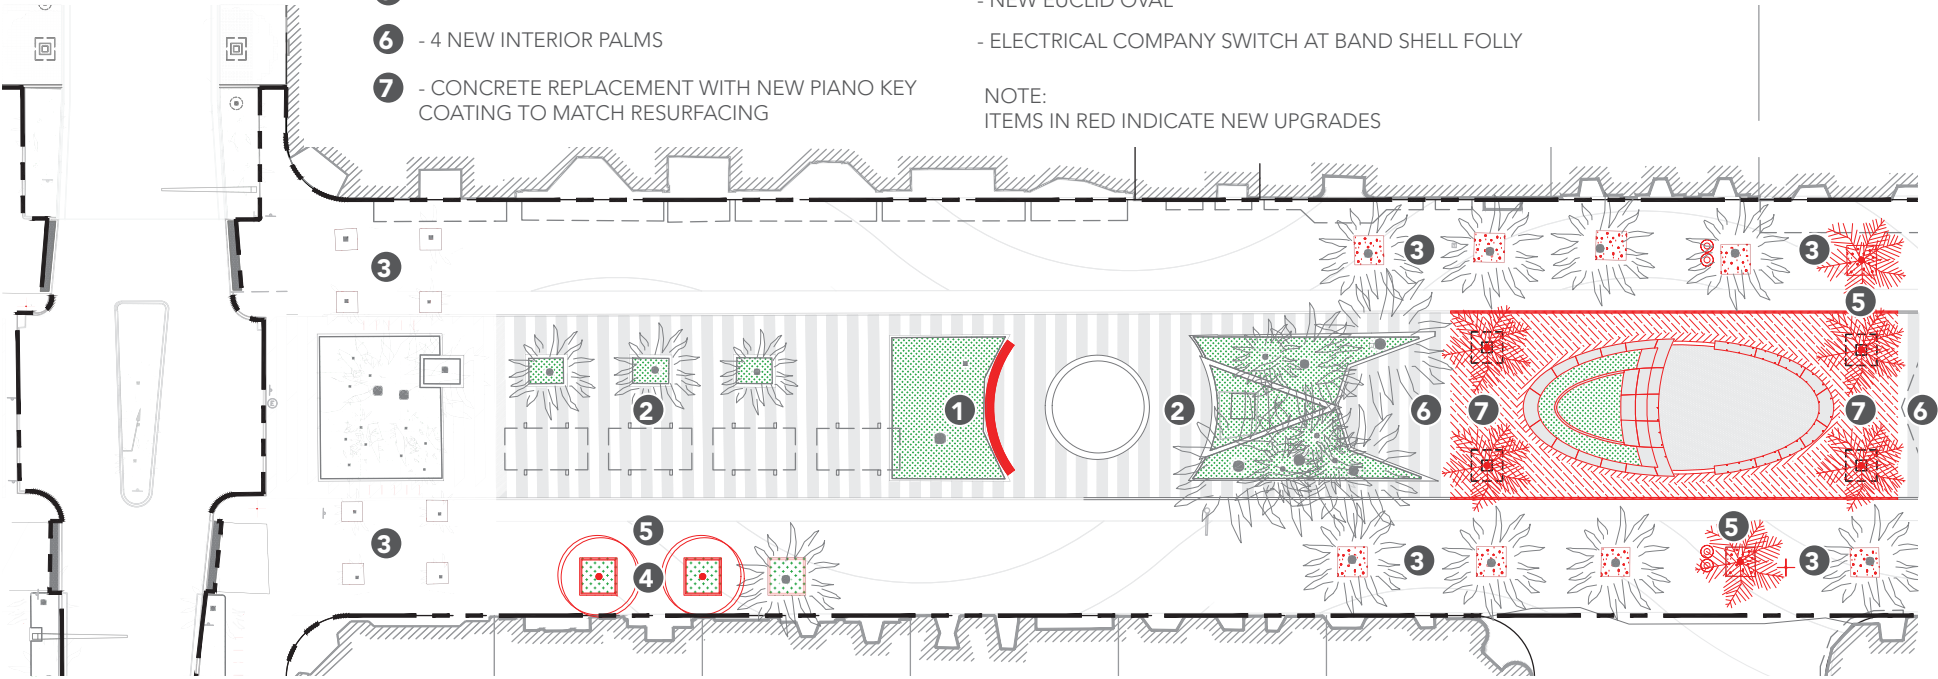



LINCOLN ROAD  
EUCLID OVAL PROPOSED (02/13/2024)





LINCOLN ROAD  
EUCLID OVAL PROPOSED (02/13/2024)



JAMES  
CORNER  
FIELD  
OPERATIONS



LINCOLN ROAD  
EUCLID OVAL PROPOSED (02/13/2024)





# EUCLID OVAL

## PROPOSED PLAN (02/13/2024)




### PROPOSED PAVING

- 1 LR PEDESTRIAN PROMENADE  
EXISTING LINCOLN ROAD  
COLORED CIP CONCRETE  
TO REMAIN
- 2 LR PIANO KEYS  
RESTORED CIP CONCRETE  
STRIPES WITH NEW COATING
- 3 EUCLID OVAL  
8" HEXAGONAL PRECAST CONC.  
PAVER
- 4 APRON  
2' WIDE CIP CONCRETE  
WITH BLACK COATING


### FEATURES

- 5 PRECAST CONCRETE  
SEATWALL
- 6 PRECAST CONCRETE  
SEATING STEPS
- 7 RAISED PLANTER

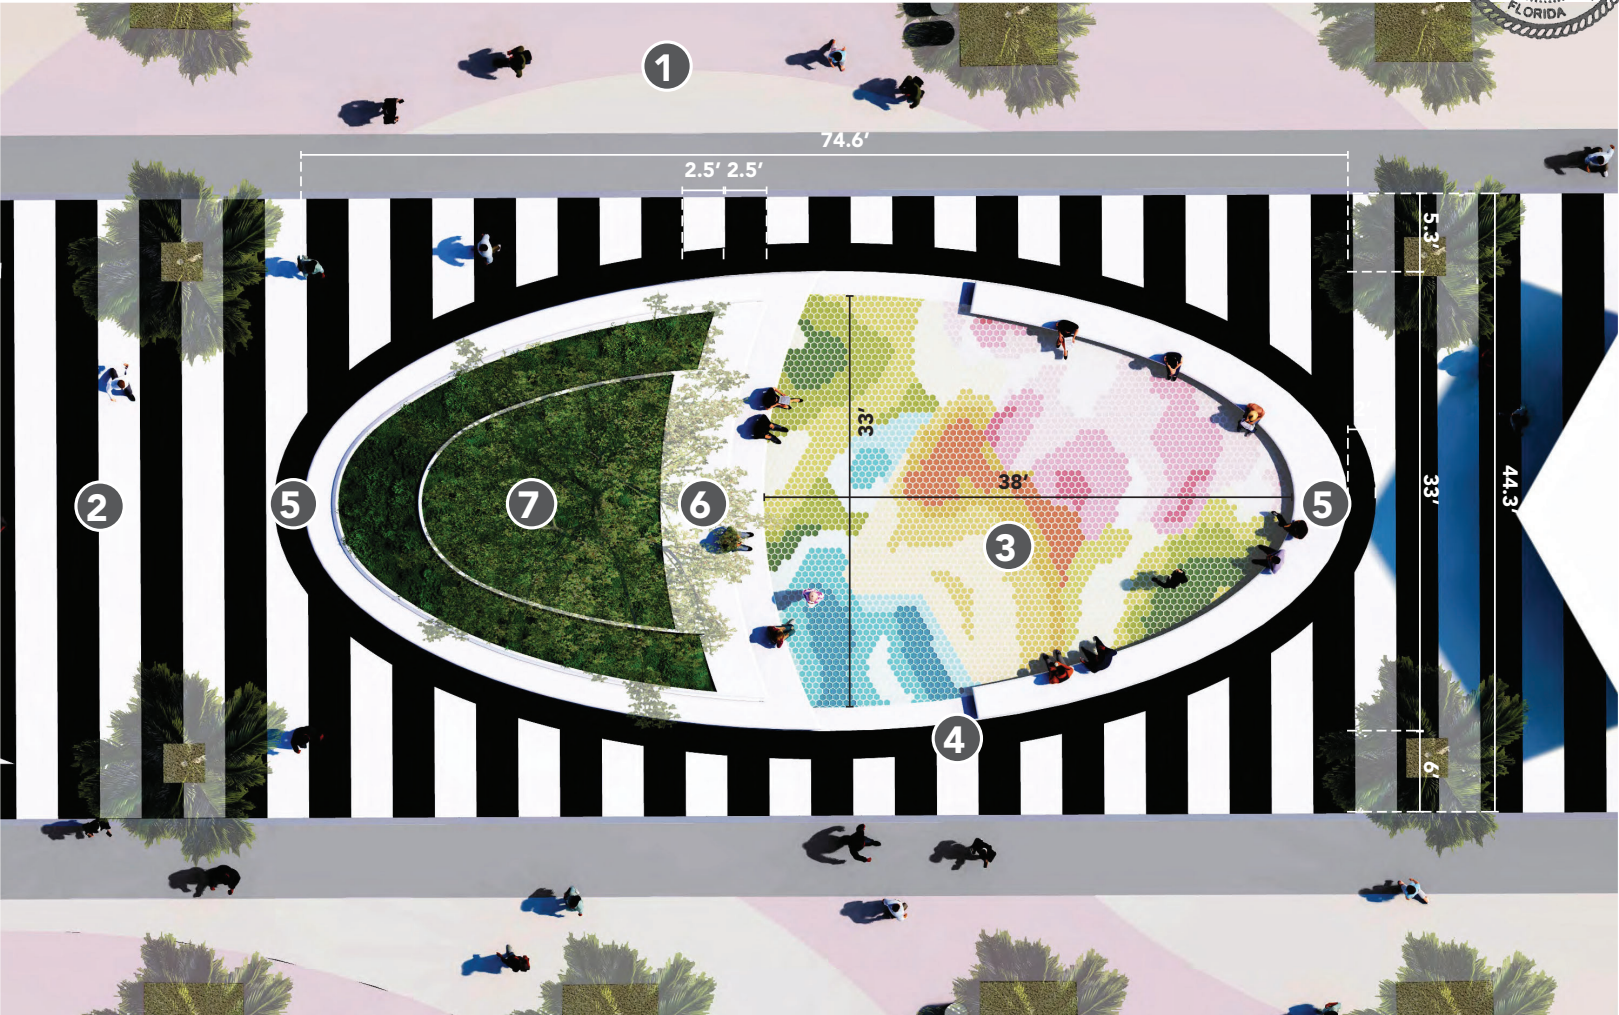




# **EUCLID OVAL** SCALE COMPARISON

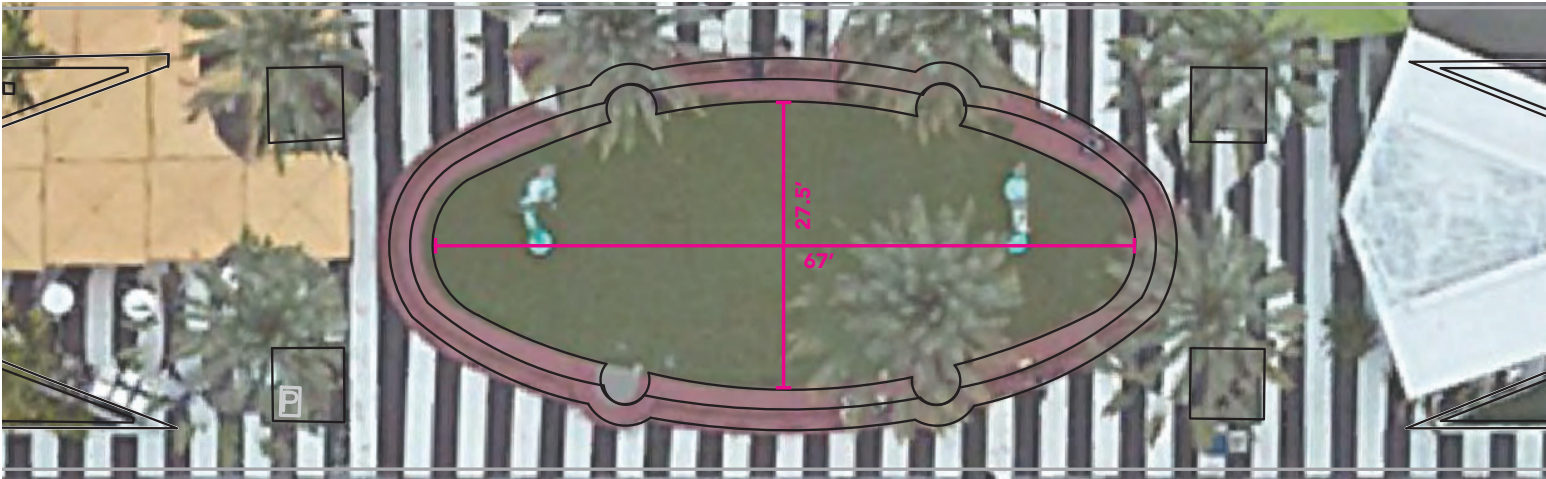

EXISTING CONDITIONS  
1,320 SQ FT

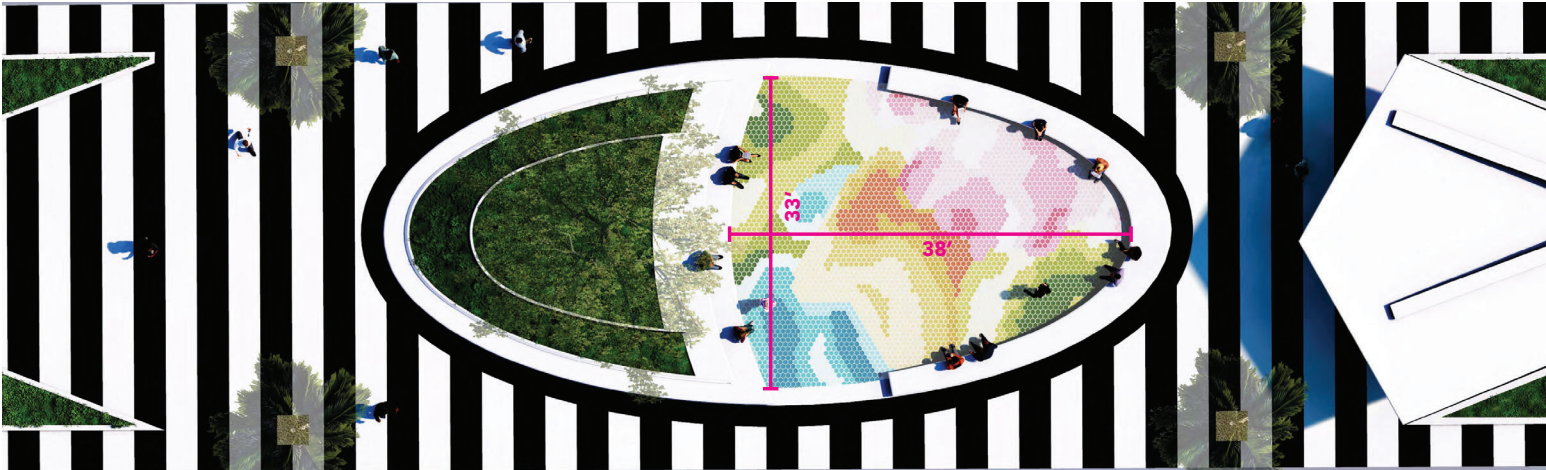


PROPOSED PLAN 02/13/2024  
952 SQ FT

JAMES  
CORNER  
FIELD  
OPERATIONS






**EUCLID OVAL**  
 SCALE COMPARISON REVISED (05/14/2024)

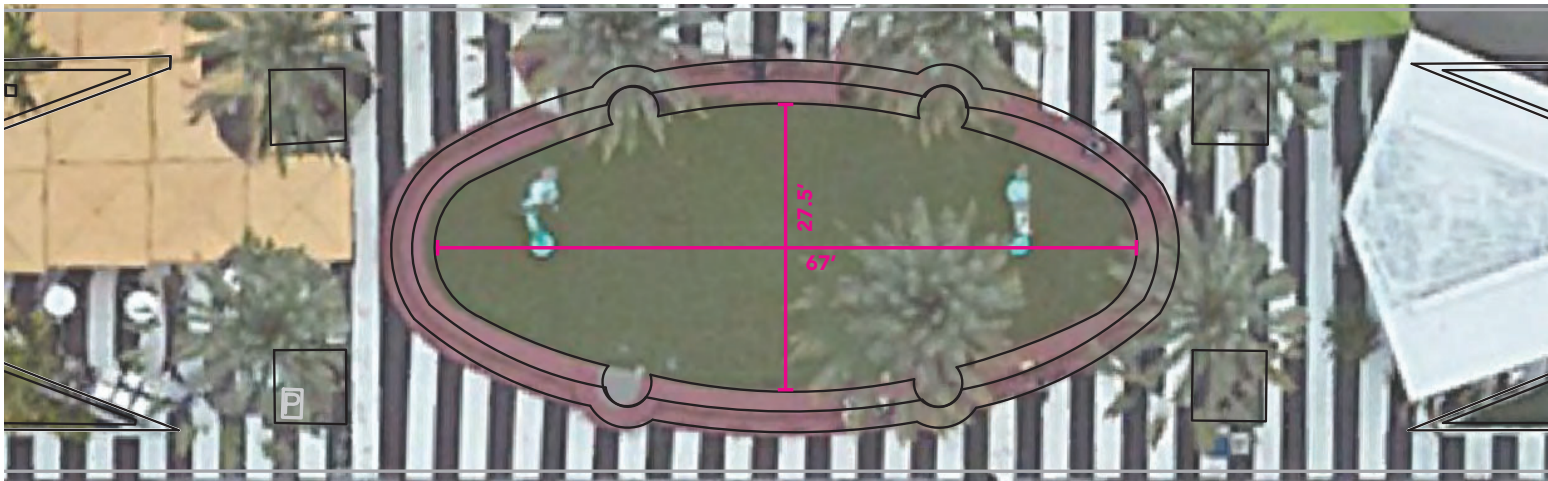

EXISTING CONDITIONS  
 1,320 SQ FT

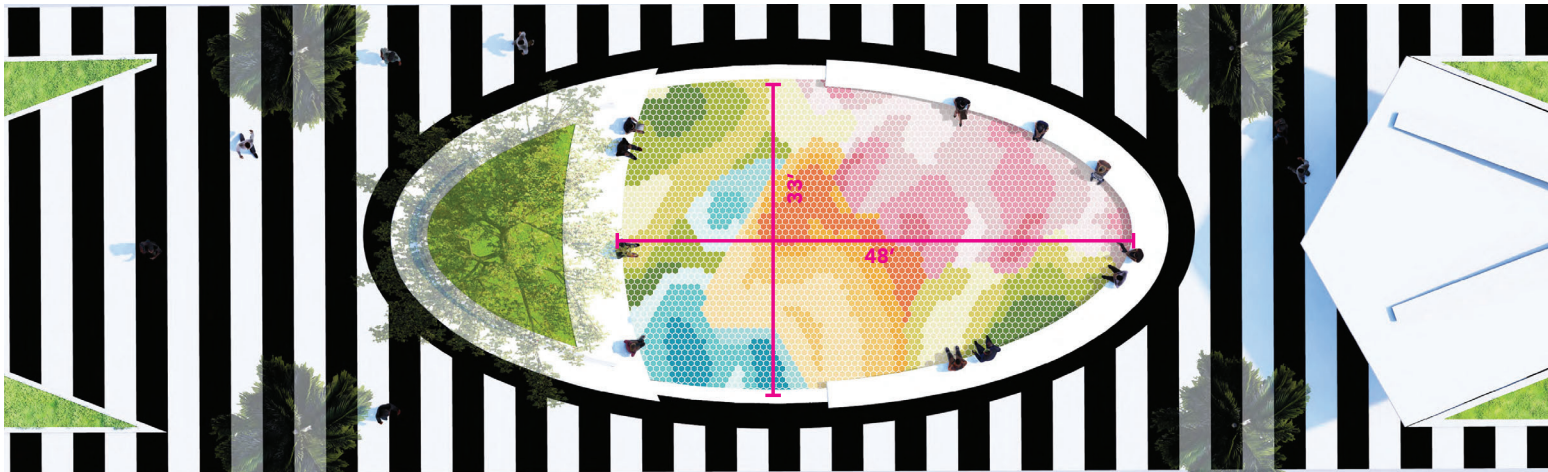

PROPOSED PLAN 05/14/2024  
 1,181 SQ FT

JAMES  
 CORNER  
 FIELD  
 OPERATIONS



# EUCLID OVAL

## REVISED DESIGNS 05/14/2024



### PROPOSED PAVING

- 1 LR PEDESTRIAN PROMENADE  
EXISTING LINCOLN ROAD  
COLORED CIP CONCRETE  
TO REMAIN
- 2 LR PIANO KEYS  
RESTORED CIP CONCRETE  
STRIPES WITH NEW COATING
- 3 EUCLID OVAL  
8" HEXAGONAL PRECAST CONC.  
PAVER
- 4 APRON  
2' WIDE CIP CONCRETE  
WITH BLACK COATING

### FEATURES

- 5 PRECAST CONCRETE  
SEATWALL
- 6 PRECAST CONCRETE  
SEATING STEPS
- 7 RAISED PLANTER





EUCLID OVAL  
REVISED DESIGNS 05/14/2024



PREVIOUS EUCLID OVAL DESIGN (02/13/2024)  
952 SQ FT




REVISED EUCLID OVAL DESIGN (05/14/2024)  
1,181 SQ FT




# EUCLID OVAL

## REVISED DESIGNS 05/14/2024

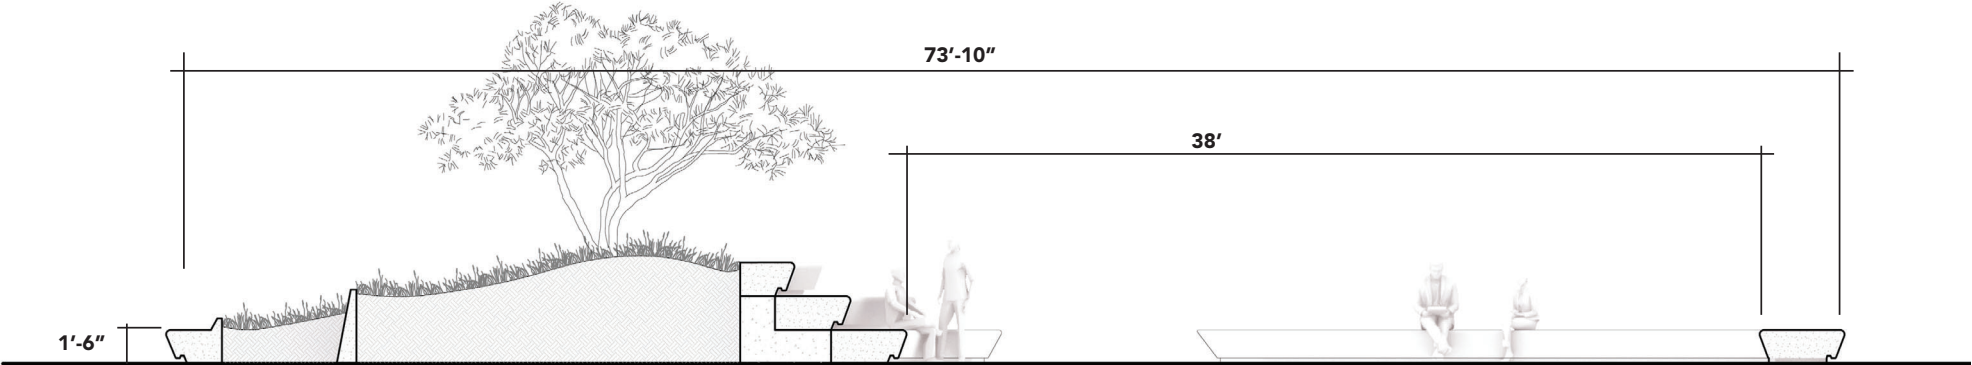

SECTION  
PREVIOUS EUCLID OVAL DESIGN (02/13/2024)

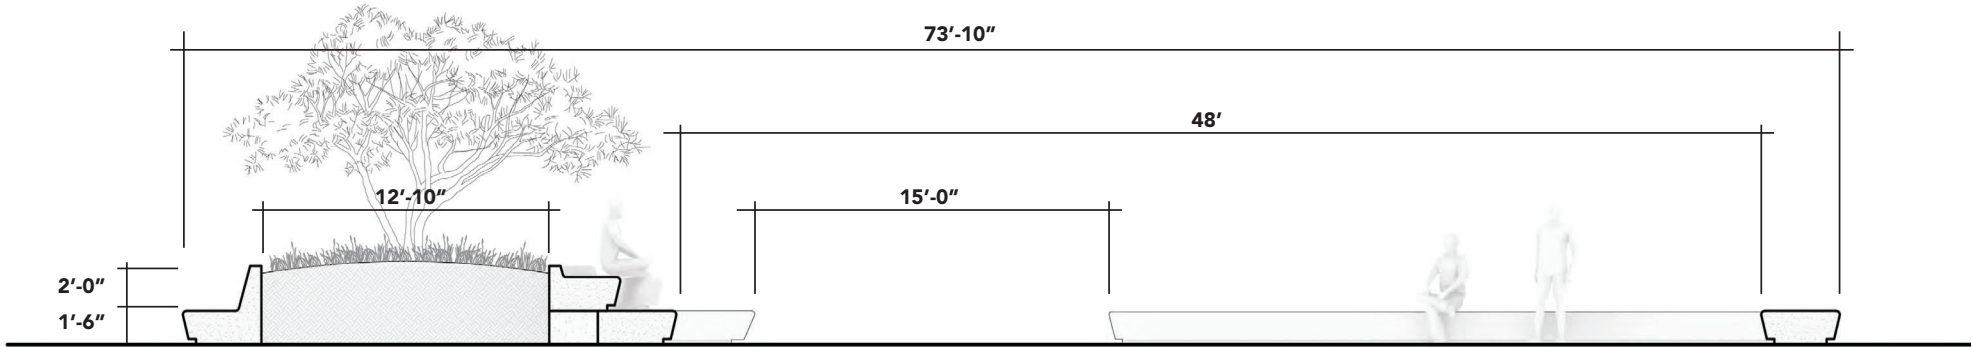

SECTION  
REVISED EUCLID OVAL DESIGN (05/14/2024)




# EUCLID OVAL -EVENTS AND INSTALLATIONS

## REVISED DESIGNS 05/14/2024




### CULTURAL PERFORMANCE - THEATER IN THE ROUND

- 74 PPL ON SEATING WALLS AND STEPS
- 64 PPL ON MOVEABLE CHAIRS
- PERFORMANCE AREA

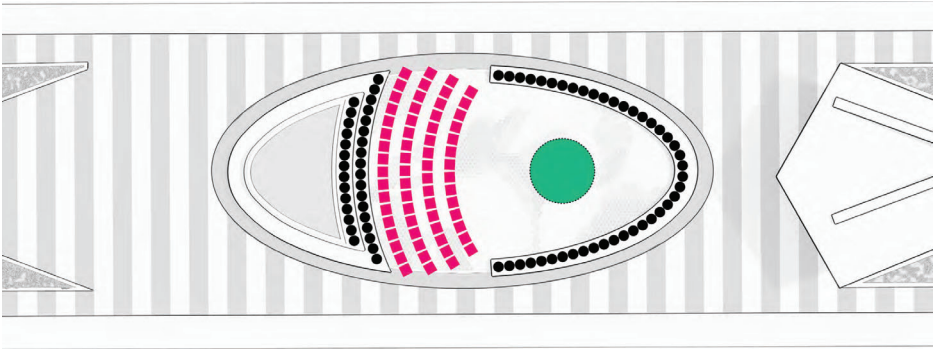

### HOLIDAY DISPLAY

- 1 15' DIA CHRISTMAS TREE
- 2 MENORAH
- 3 DREIDEL
- 4 NATIVITY SCENE

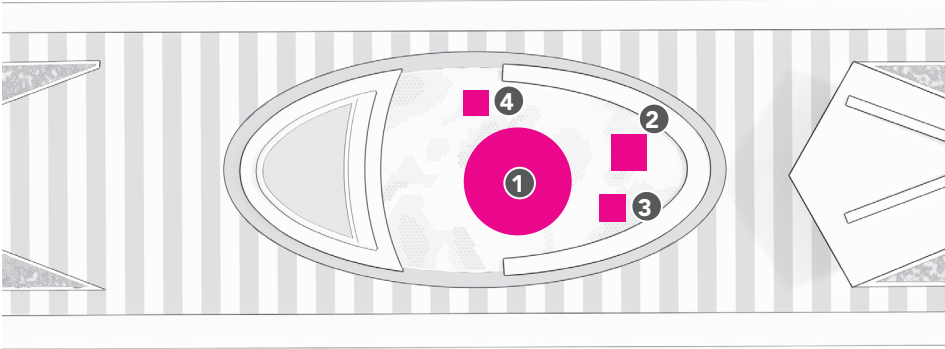

### CULTURAL PERFORMANCE - BAND-SHELL PERFORMANCE

- 32 PPL ON SEATING WALLS AND STEPS
- 128 PPL ON MOVEABLE CHAIRS
- PERFORMANCE AREA

