






**GENERAL PARKING DETAILS**

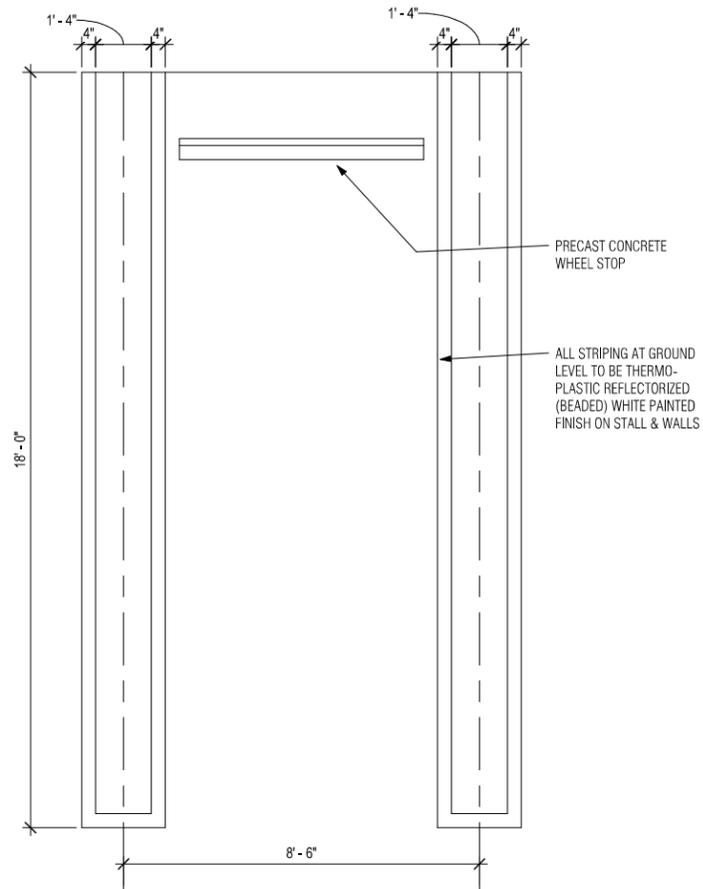

**ACCESSIBLE PARKING DETAILS**



THIS SYMBOL TO BE PAINTED ON THE HORIZONTAL PAVED SURFACE OF ACCESSIBLE SPACES WHERE REQUIRED BY LOCAL ORDINANCES. COLOR TO BE IN CONTRAST WITH THE BACKGROUND. SIZE TO BE ACCORDING TO STATE CODE.

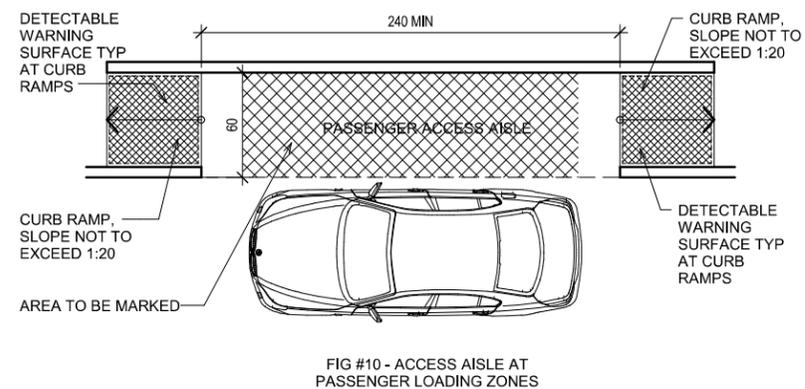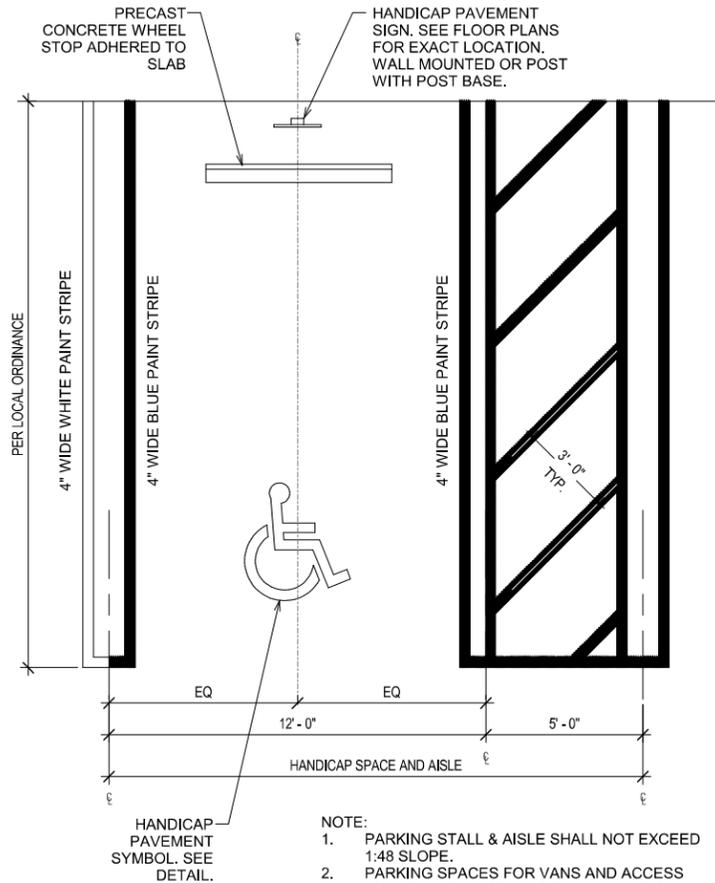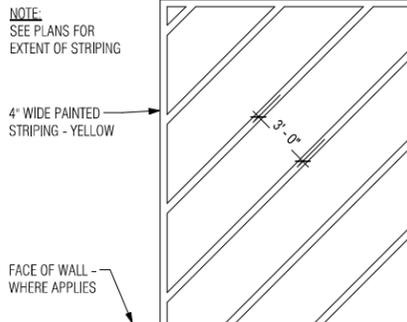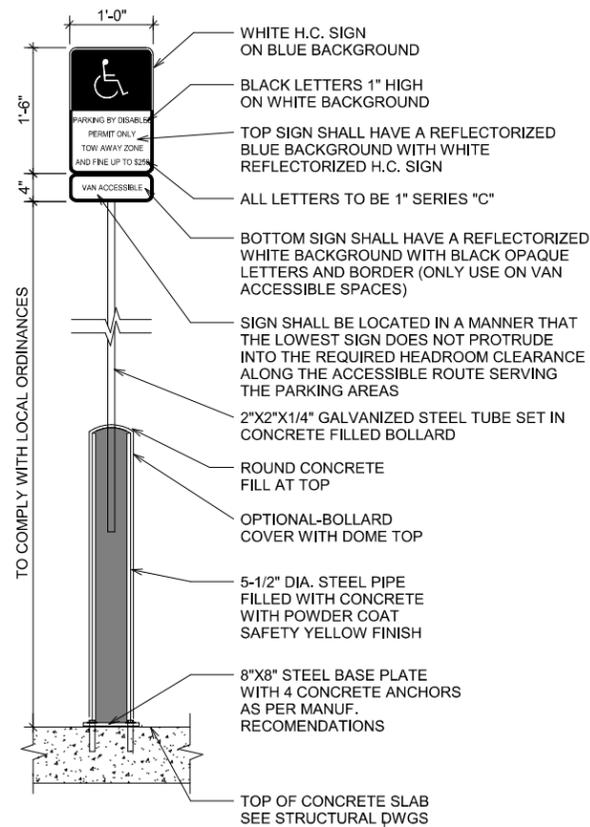

**6747 COLLINS AVENUE**

MIAMI BEACH, FL 33141

OWNER:  
URBANICA THE HOTELS  
1000 FIFTH ST, SUITE 102  
MIAMI BEACH, FL 33139  
P.786.571.1700

**ARQUITECTONICA**

2900 Oak Avenue  
Miami, Florida 33133  
305.372.1812 TEL  
305.372.1175 FAX  
www.arquitectonica.com

CIVIL ENGINEER:  
OCEAN ENGINEERING  
8101 BISCAYNE BLVD UNIT 508  
MIAMI, FL 33138  
P.786.518.2008  
www.oceanengineeringinc.com

STRUCTURAL ENGINEER:  
YHE  
99 NW 27 AVENUE  
MIAMI, FL 33125  
P.305.969.9423  
www.yhengineering.com

MEP ENGINEER:  
TLC  
5757 BLUE LAGOON DR., STE 400  
MIAMI, FL 33126  
P.305.263.3873  
www.tlc-engineers.com

LANDSCAPE ARCHITECT:  
CAWLEY  
780 NE 69TH STREET, SUITE 200  
MIAMI, FL 33138  
P.786.536.2961  
www.christophercawley.com

SEAL/SIGNATURE/DATE:

**PLANNING BOARD**

PROJECT ISSUE DATE : 07/07/24

ISSUE #	DESCRIPTION	DATE

PROJECT NUMBER:  
0109976

TO THE BEST OF MY KNOWLEDGE AND BELIEF, THESE PLANS AND SPECIFICATIONS COMPLY WITH THE MINIMUM BUILDING CODES AND THE APPLICABLE FIRE-SAFETY STANDARDS AS DETERMINED BY THE CITY OF MIAMI IN ACCORDANCE WITH SECTION 110, FLORIDA BUILDING CODE AND CHAPTER 633, FLORIDA STATUTES.

ALL DESIGNS INDICATED IN THESE DRAWINGS ARE THE PROPERTY OF ARQUITECTONICA INTERNATIONAL CORP. ALL COPYRIGHTS RESERVED. NO COPIES, TRANSMISSIONS, REPRODUCTIONS OR ELECTRONIC MANIPULATION OF ANY PORTION OF THESE DRAWINGS IN WHOLE OR IN PART ARE TO BE MADE WITHOUT THE EXPRESS WRITTEN PERMISSION OF ARQUITECTONICA INTERNATIONAL CORP.

DRAWING NAME:

SITE & PARKING REQUIREMENTS

**A 1.44PB**

©2019 ARQUITECTONICA INTERNATIONAL, Inc  
Office Registration # AA C000465  
SCALE: As indicated