



1 PROPOSED ELEVATION
N.T.S.

ZONING DATA SHEET					
PROJECT INFORMATION					
ADDRESS:	318 LINCOLN ROAD	FOLIO NUMBER(S):	02-3234-019-0810	YEAR BUILT:	1945
BOARD FILE NUMBERS:			0810	LOT AREA:	17,250
ZONING DISTRICT:	CD-3	LOT WIDTH:	115	LOT DEPTH:	150
INDIVIDUAL HISTORIC SITE (Y OR N):	N				
PROPOSED USE:		110 - SALES AND SERVICE			
PROPOSED ACCESSORY USE:		P1 ZONE 6600 - COMMERCIAL - LIBERAL			
ZONING INFORMATION / CALCULATION		REQUIRED	EXISTING	PROPOSED	DEFICIENCIES
BUILDING HEIGHT:	SEC 142-37	75'	23.8'	N/A	N/A
SETBACKS (FEET)					
FRONT SETBACKS:		0	0	N/A	N/A
SIDE SETBACKS:		0	0	N/A	N/A
REAR SETBACK:		10'	10'	N/A	N/A

3 ZONING DATA SHEET
N.T.S.



2 S.E. VIEW
N.T.S.

john m harrington
Digitally signed by john m harrington
Date: 2024.10.09 13:12:25 -04'00'

REVISIONS

DATE 9/4/2024

SCALE: AS NOTED

SCOTT, ROBINS COMPANIES
ARCHITECTURAL DESIGN CONSULTANTS, INC
1255 N.E. 90 STREET MIAMI, FL 33138 (305)469 6152
A R 003490



1 S. PHOTO
N.T.S.




A ARIEL VIEW
N.T.S.



2 S.W. PHOTO
N.T.S.



3 S.E. PHOTO
N.T.S.

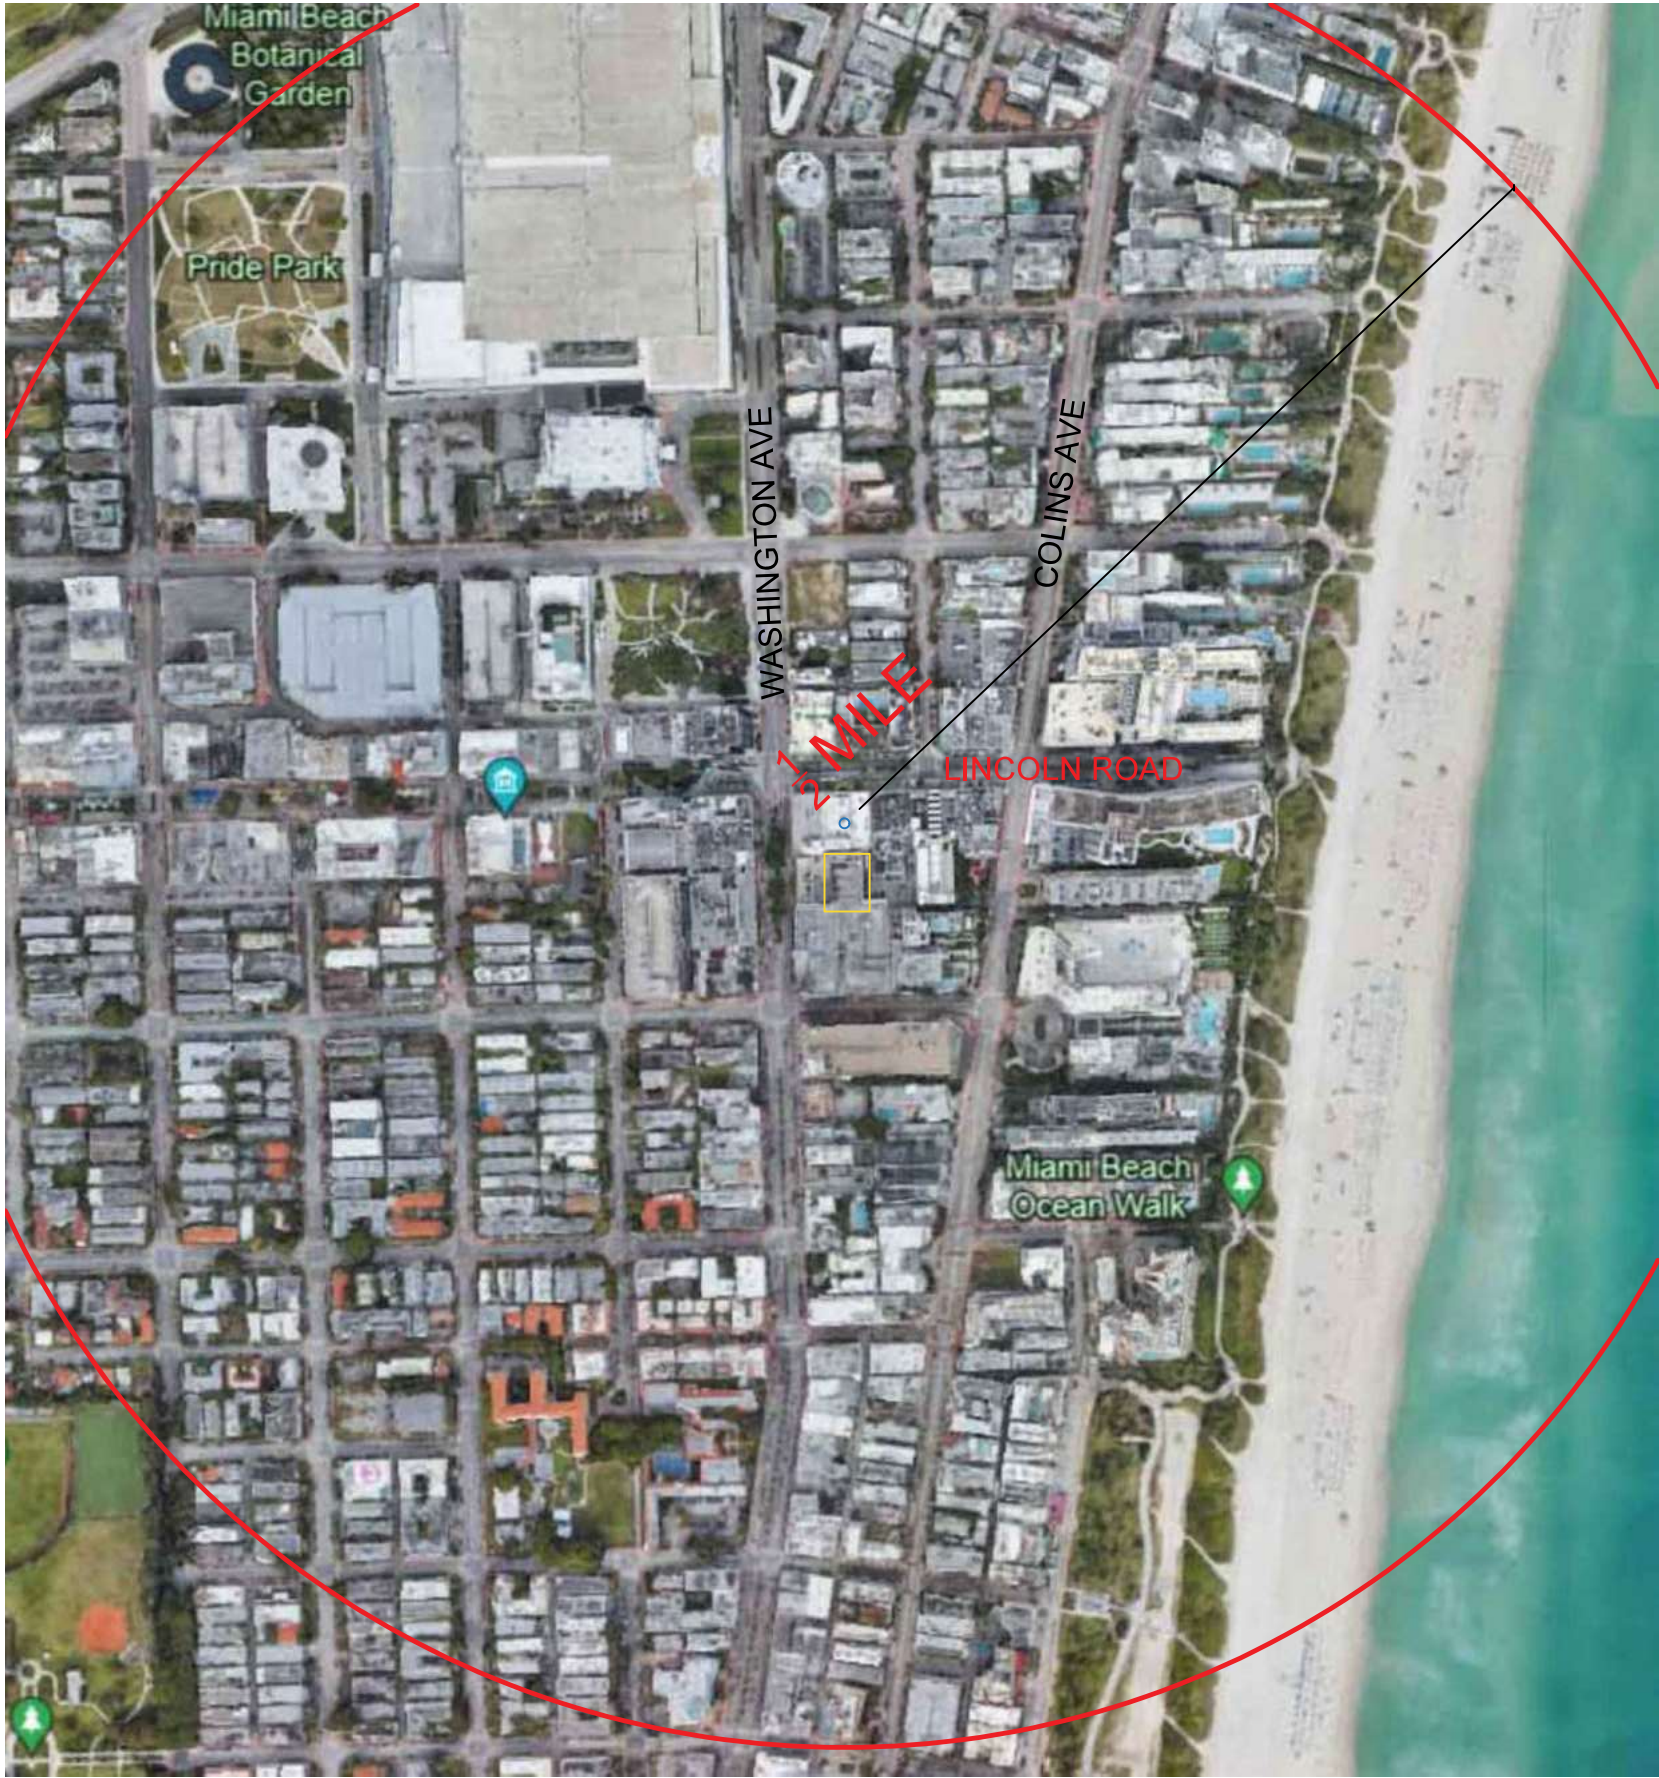

1 ARIEL
SCALE: 1" = 800'




2 ARIEL VIEW DETAIL
N.T.S.

DATE 9/4/2024

SCALE: AS NOTED

REVISIONS

SCOTT, ROBINS COMPANIES
ARCHITECTURAL DESIGN CONSULTANTS, INC
1255 N.E. 90 STREET MIAMI, FL 33138 (305)469 6152
A R 003490

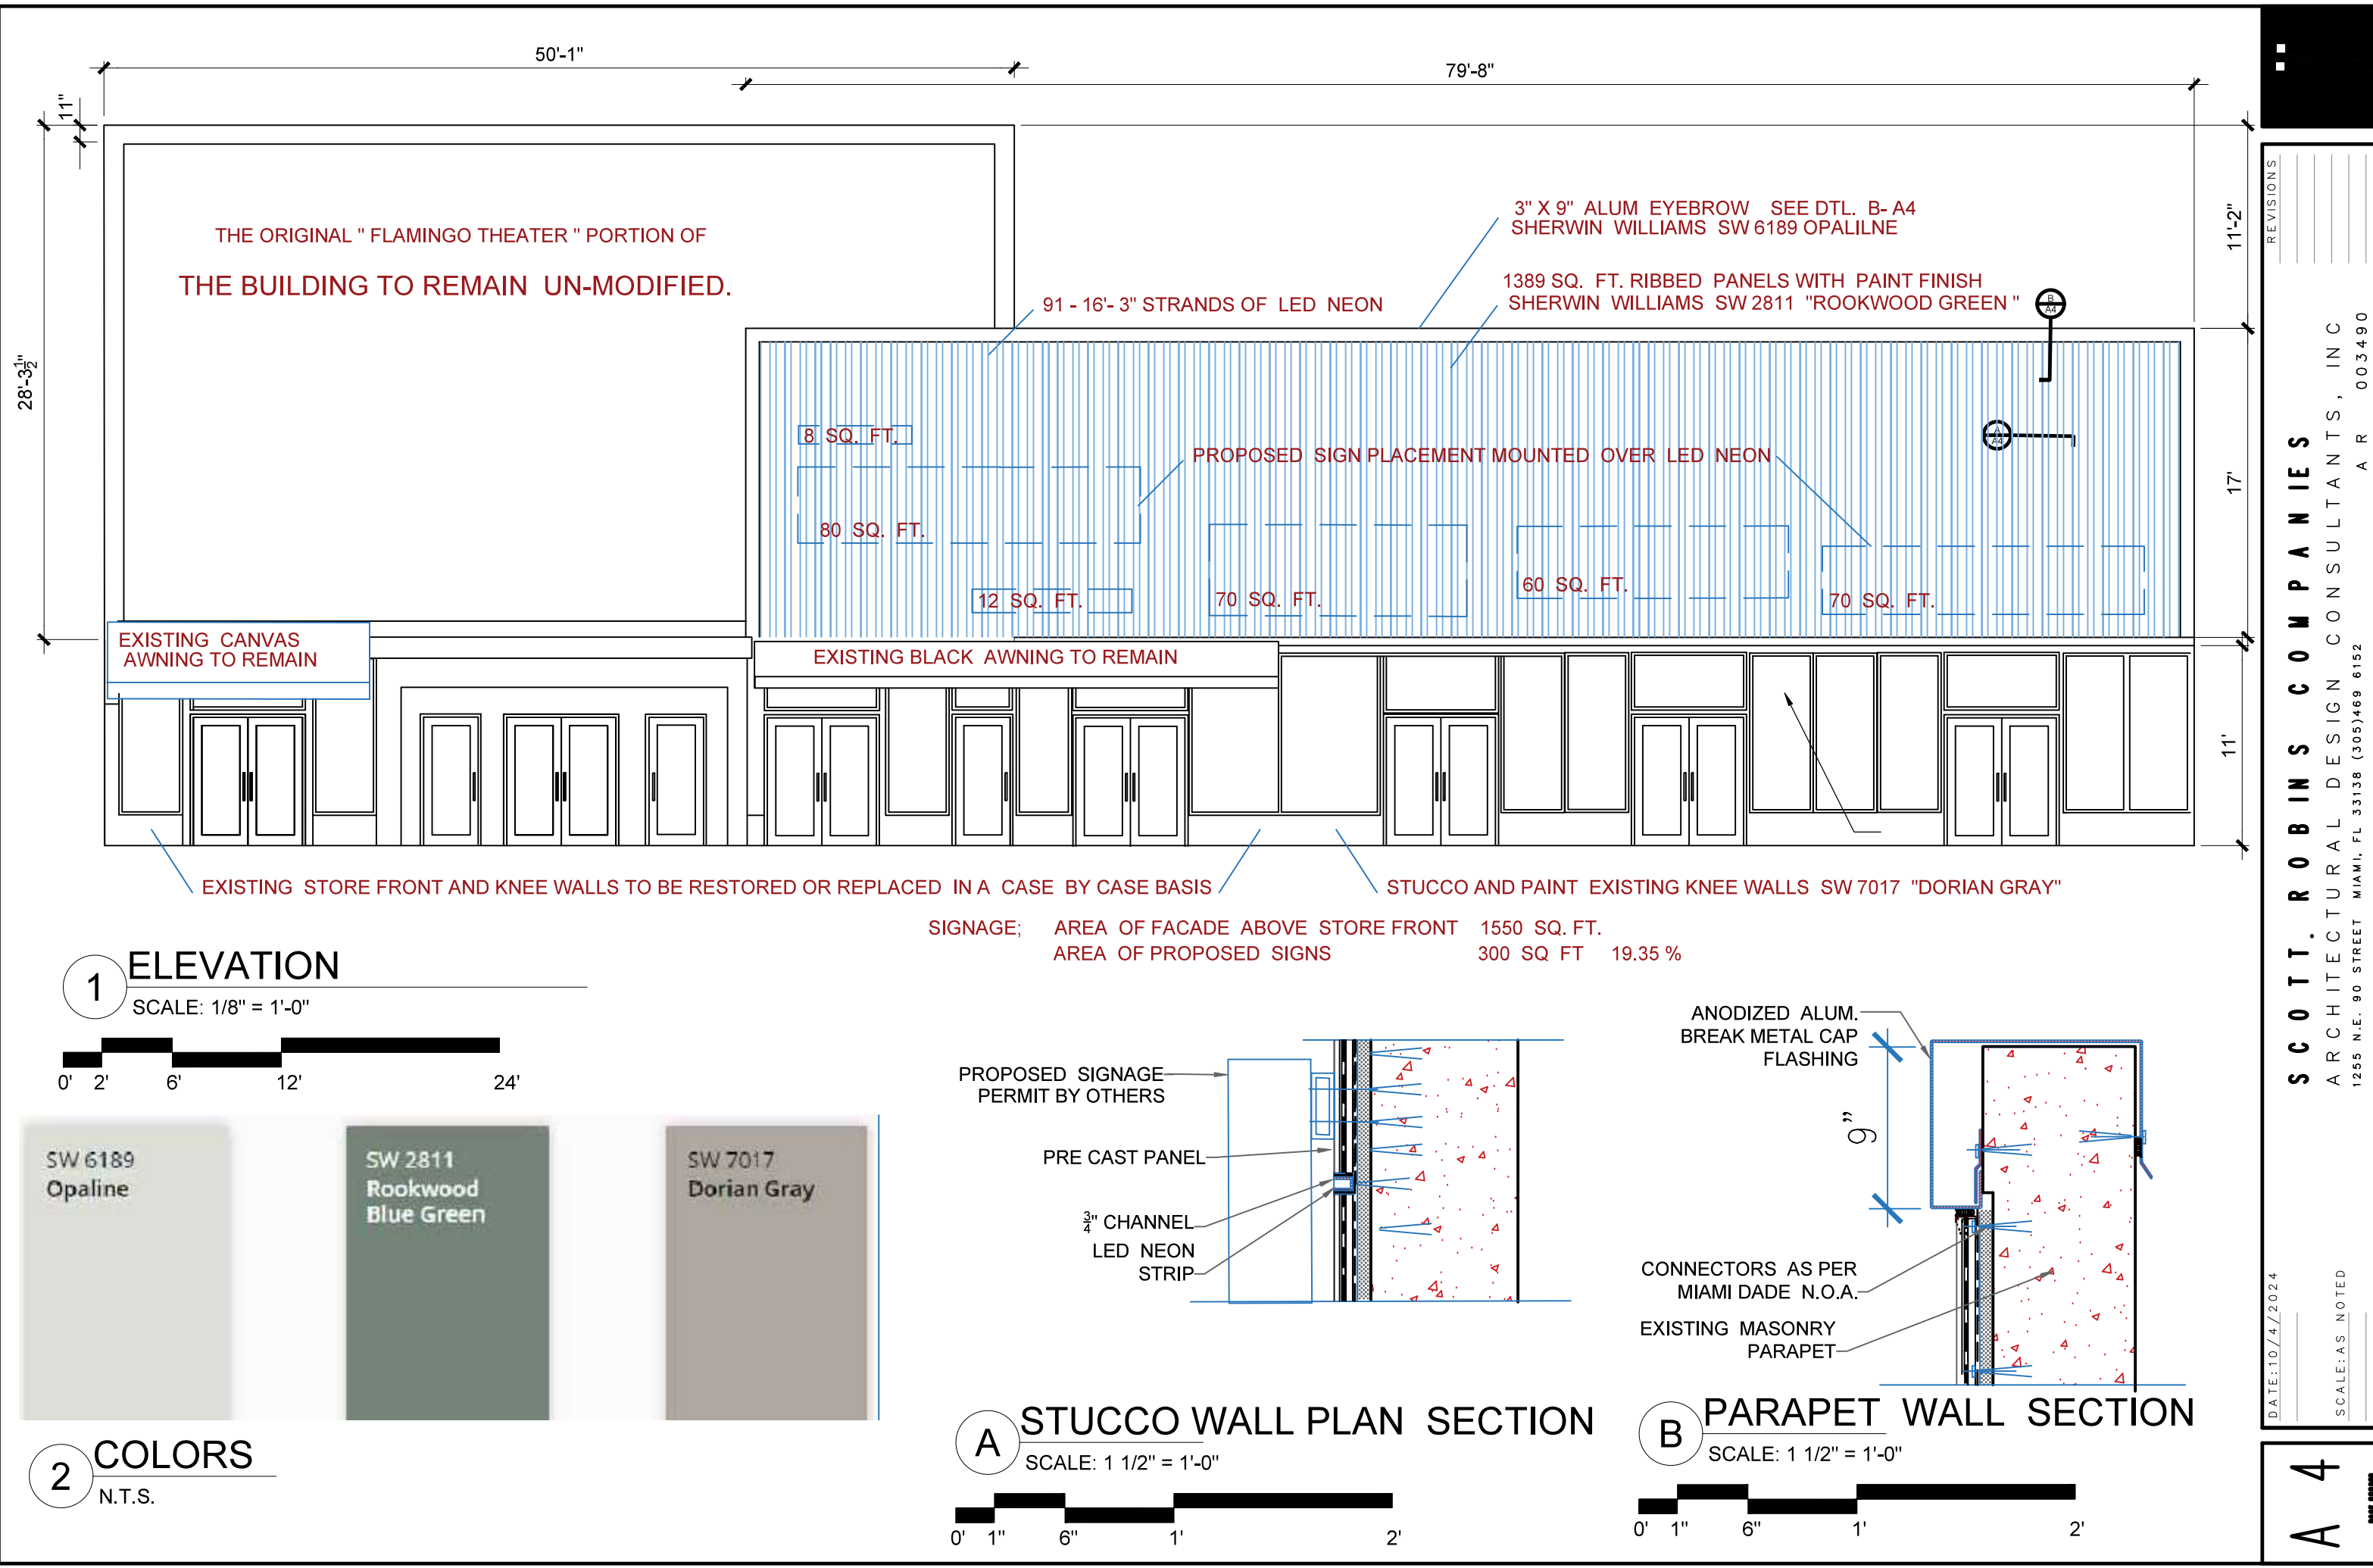



(A)



(B)



(C)



(D)



(E)

REVISIONS

SCOTT, ROBINS COMPANIES
ARCHITECTURAL DESIGN CONSULTANTS, INC
1255 N.E. 90 STREET MIAMI, FL 33138 (305)469 6152
A R 003490

DATE 9/4/2024

SCALE: AS NOTED


A 5

PAGE NUMBER



1 FLOOR PLAN

SCALE: 1/16" = 1'-0"

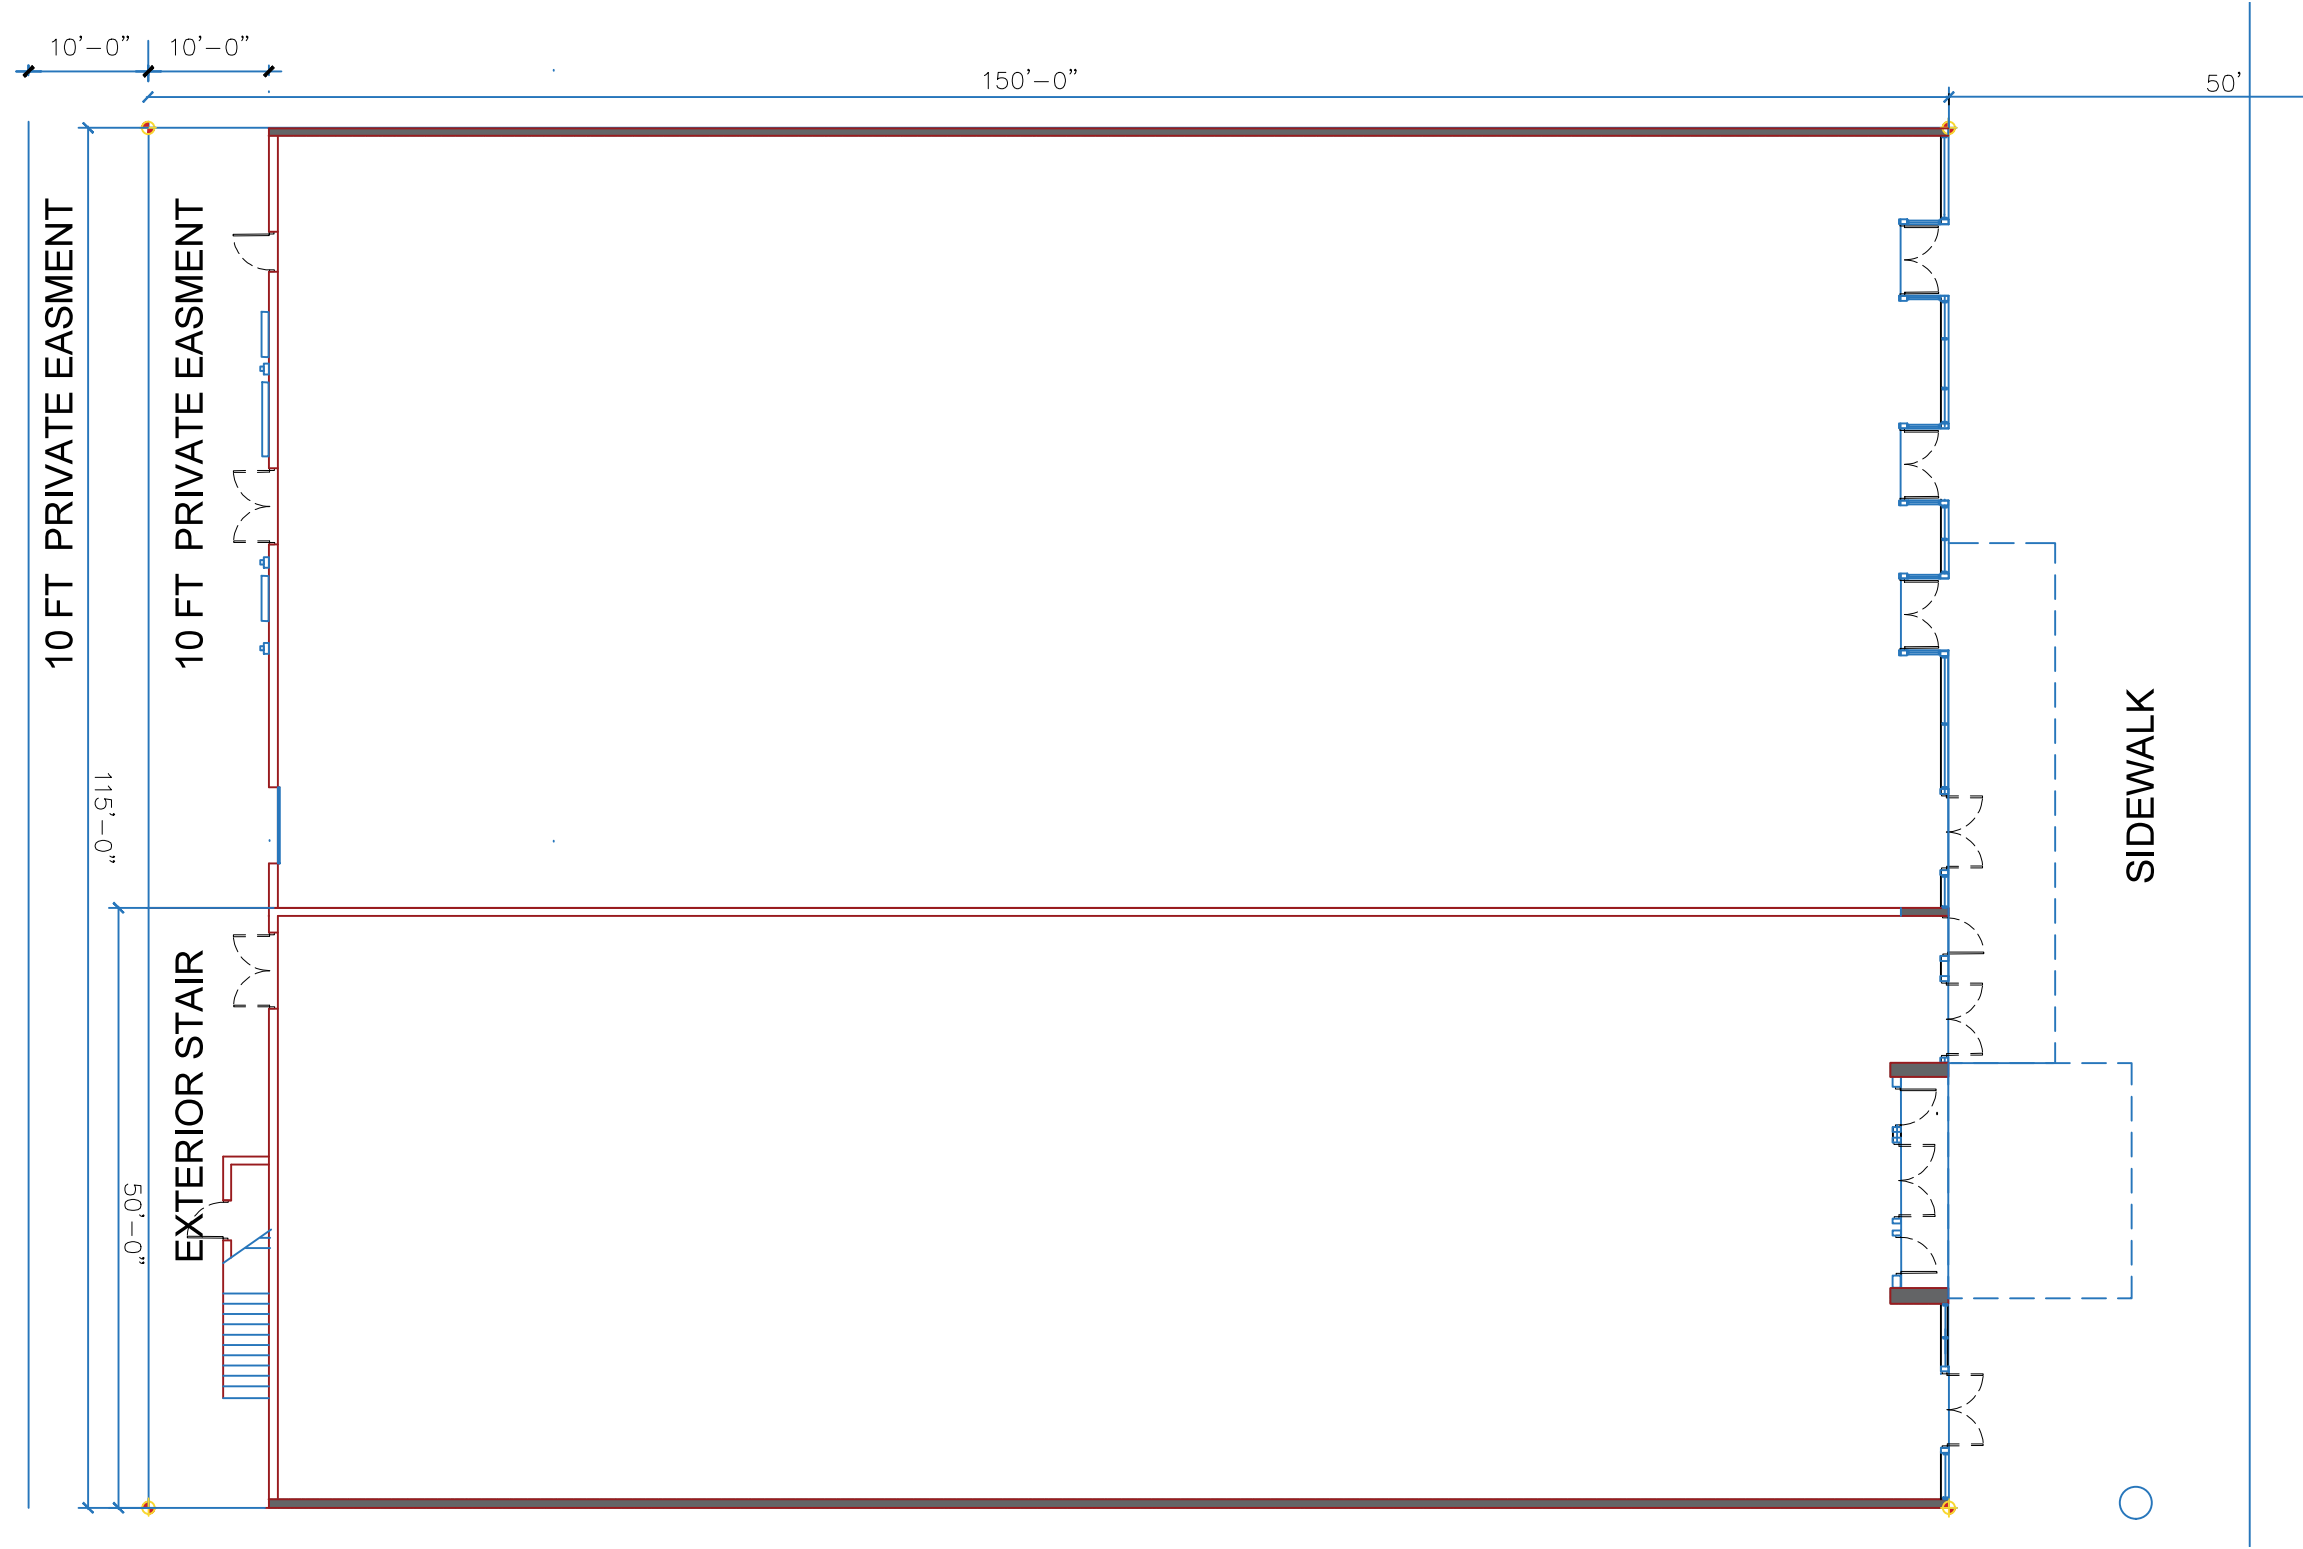

DATE: 9 / 4 / 2024

SCALE: AS NOTED

SCOTT, ROBINS COMPANIES
ARCHITECTURAL DESIGN CONSULTANTS, INC
1255 N.E. 90 STREET MIAMI, FL 33138 (305)469 6152

REVISIONS

A 6

PAGE NUMBER



1 ELEVATION LIGHT STUDY NIGHT
N.T.S.



3 HISTORICAL PHOTOS
N.T.S.



2 ELEVATION LIGHT STUDY DAY
N.T.S.


REVISIONS

SCOTT, ROBINS COMPANIES
ARCHITECTURAL DESIGN CONSULTANTS, INC.
1255 N.E. 90 STREET MIAMI, FL 33138 (305)469 6152 A R 003490

DATE: 10/09/2024

SCALE: AS NOTED

A 7
PAGE 0008

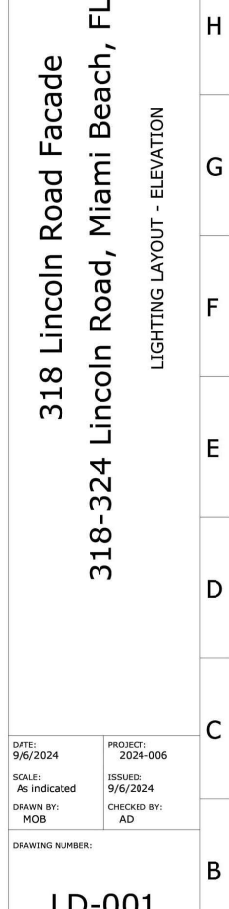

DRAWING RESTRICTIONS:
THESE DRAWINGS REPRESENT VISUAL CONCEPTS AND CONSTRUCTION
SUGGESTIONS ONLY. IT IS NOT THE DESIGNER'S RESPONSIBILITY TO DETERMINE
STRUCTURAL APPROPRIATENESS OF THIS DESIGN AND THE DESIGNER DOES NOT
ASSUME RESPONSIBILITY FOR IMPROPER ENGINEERING, CONSTRUCTION,
HANDLING, OR USE OF THE REPRESENTED EQUIPMENT.

	LIGHTING DESIGN DRAWING	A