


94 PALM RESIDENCE

FINAL SUBMITTAL

DRB25-1087

04/04/2025

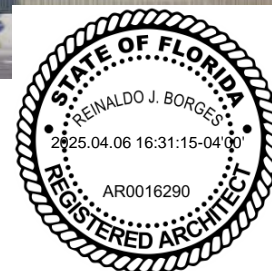

SCOPE OF WORK

NEW CONSTRUCTION OF SINGLE FAMILY RESIDENCE WITH UNDERSTORY, POOL, TERRACES, PROPERTY WALLS AND FENCING, DRIVEWAY, AND LANDSCAPING

VARIANCE REQUEST 1: Provide an enclosed, air-conditioned storage area within the understory.

VARIANCE REQUEST 2: Provide concrete area within the understory for structural purposes surrounding support columns and pool areas

VARIANCE REQUEST 3: Exceed the maximum permitted lot coverage by 4.15% to provide an operable aluminum trellis, rather than a trellis with fabric covering, that exceeds a projection of five (5) feet from the exterior wall.

VARIANCE REQUEST 4: Provide mechanical equipment and screening elements in side yard to exceed maximum height of B.F.E. + 5'.

SHEET INDEX

ARCHITECTURE

- D-000

COVER
- D-001

INDEX & SITE LOCATION
- D-002.a

RENDER
- D-002.b

RENDER
- D-002.c

RENDER
- D-002.d

RENDER
- D-002.e

RENDER
- D-002.f

RENDER
- D-002.g

RENDER
- D-002.h

RENDER
- D-005

NEIGHBORHOOD ANALYSIS
- D-010

ZONING DATA
- D-011

NET LOT AREA CALCULATION
- D-012

SITE PLAN
- D-013

GRADE LEVEL PLAN
- D-014

FIRST LEVEL FLOOR PLAN
- D-015

SECOND LEVEL FOOR PLAN
- D-016

ROOF LEVEL FLOOR PLAN
- D-020

LOT COVERAGE DIAGRAM
- D-021

UNIT SIZE DIAGRAM
- D-022

UNIT SIZE DIAGRAM
- D-023

UNIT SIZE DIAGRAM
- D-024

UNIT SIZE DIAGRAM
- D-032

VARIANCE 1 - DIAGRAM
- D-033.a

VARIANCE 2 - DIAGRAM
- D-033.b

VARIANCE 2 - DIAGRAM
- D-033.c

VARIANCE 2 - DIAGRAM
- D-033.d

VARIANCE 2 - DIAGRAM
- D-033.e

VARIANCE 2 - DIAGRAM
- D-034.a

VARIANCE 3 - DIAGRAM
- D-034.b

VARIANCE 3 - DIAGRAM
- D-034.c

VARIANCE 3 - DIAGRAM
- D-034.d

VARIANCE 3 - DIAGRAM
- D-034.e

VARIANCE 3 - DIAGRAM

PROPERTY OWNER

94 PALM RESIDENCE LLC

ARCHITECT

BORGES ARCHITECTS + ASSOCIATES

237 S Dixie Hwy, Floor 4, Suite 419
Coral Gables, Florida 33131
O: 305.374.9216

Reinaldo Borges - rborges@borgesarchitects.com
Emilia Garcia - egarcia@borgesarchitects.com

LANDSCAPE ARCHITECT

L&ND

7294 NW 1st Court
Miami, FL
O: +1-614-439-4895
Matthew Lewis - matt@land.design

- D-035.a

VARIANCE 4 - DIAGRAM
- D-035.b

VARIANCE 4 - DIAGRAM
- D-035.c

VARIANCE 4 - DIAGRAM
- D-035.d

VARIANCE 4 - DIAGRAM
- D-035.e

VARIANCE 4 - DIAGRAM
- D-040

RENDERED NORTH ELEVATION
- D-041

RENDERED SOUTH ELEVATION
- D-042

RENDERED EAST ELEVATION
- D-043

RENDERED WEST ELEVATION
- D-045


NORTH ELEVATION
- D-046


SOUTH ELEVATION
- D-047

EAST ELEVATION
- D-048


WEST ELEVATION
- D-050


SECTION

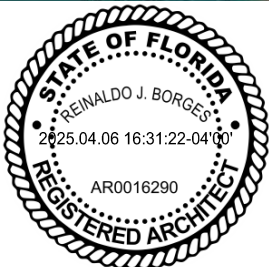

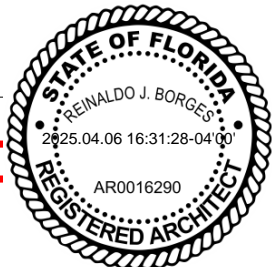





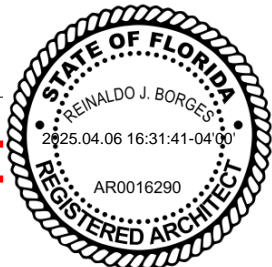


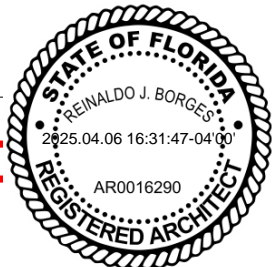



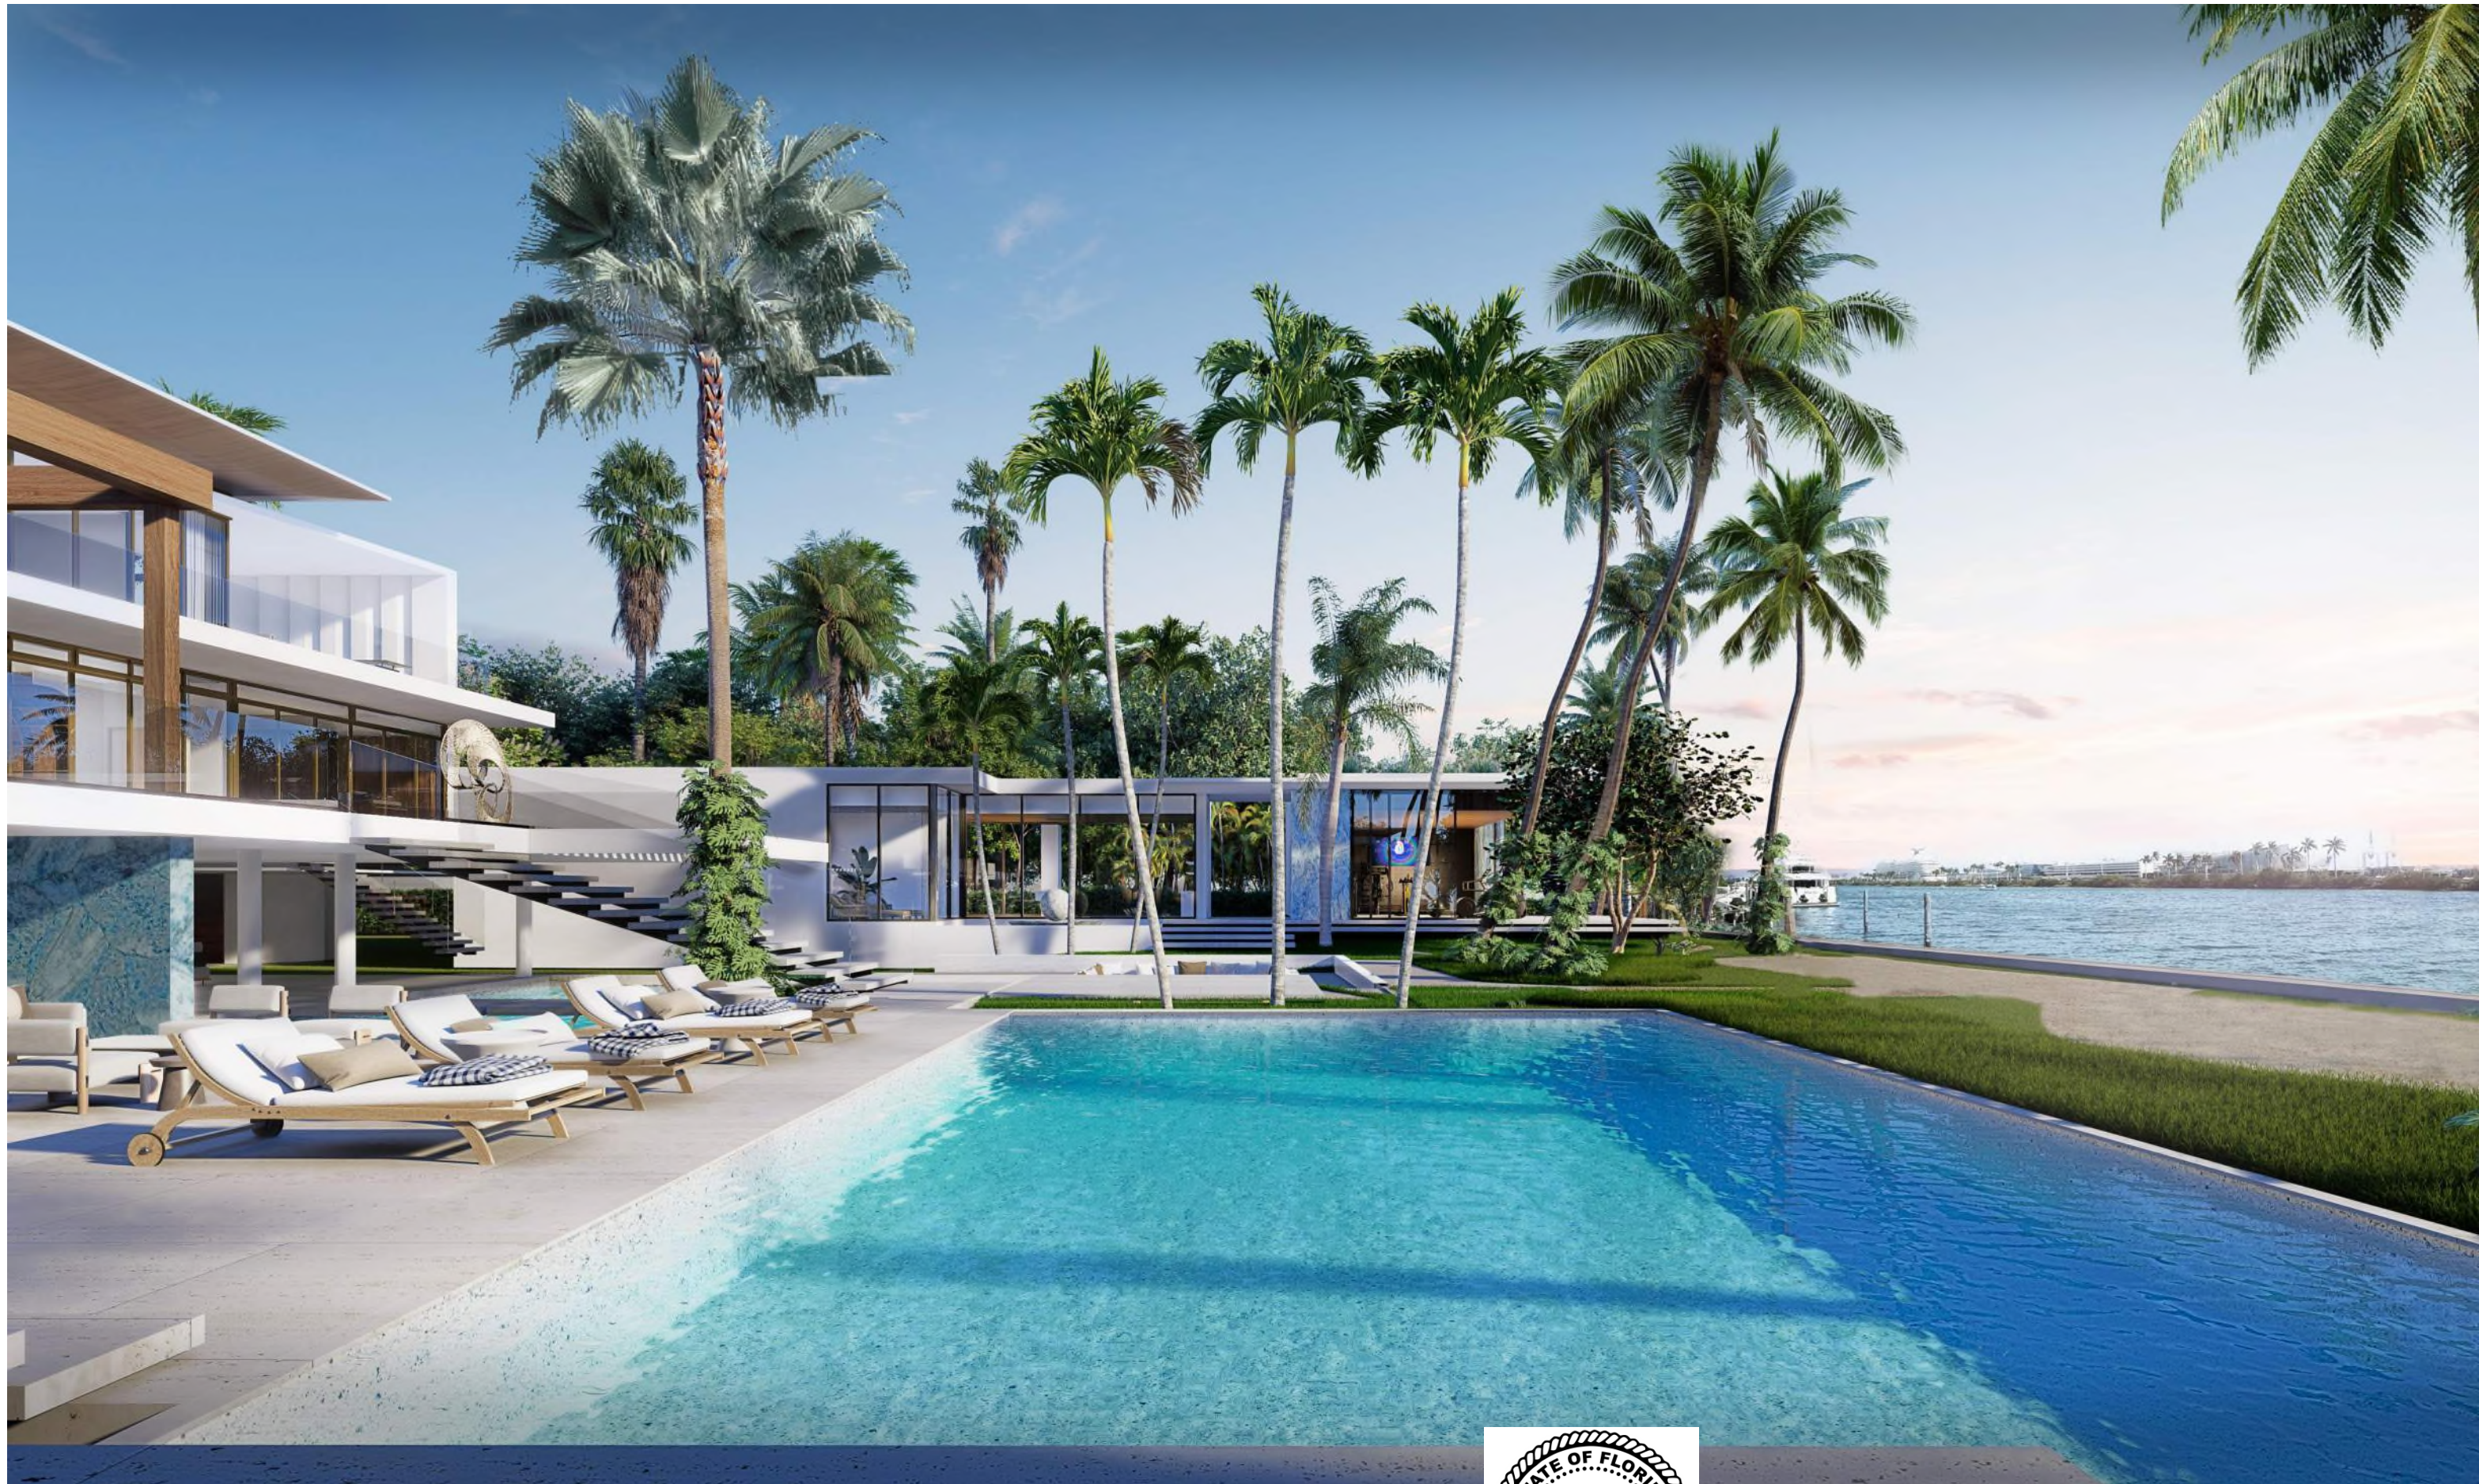

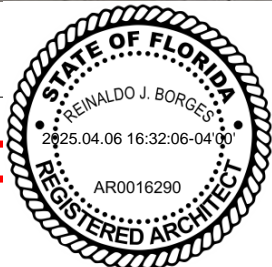

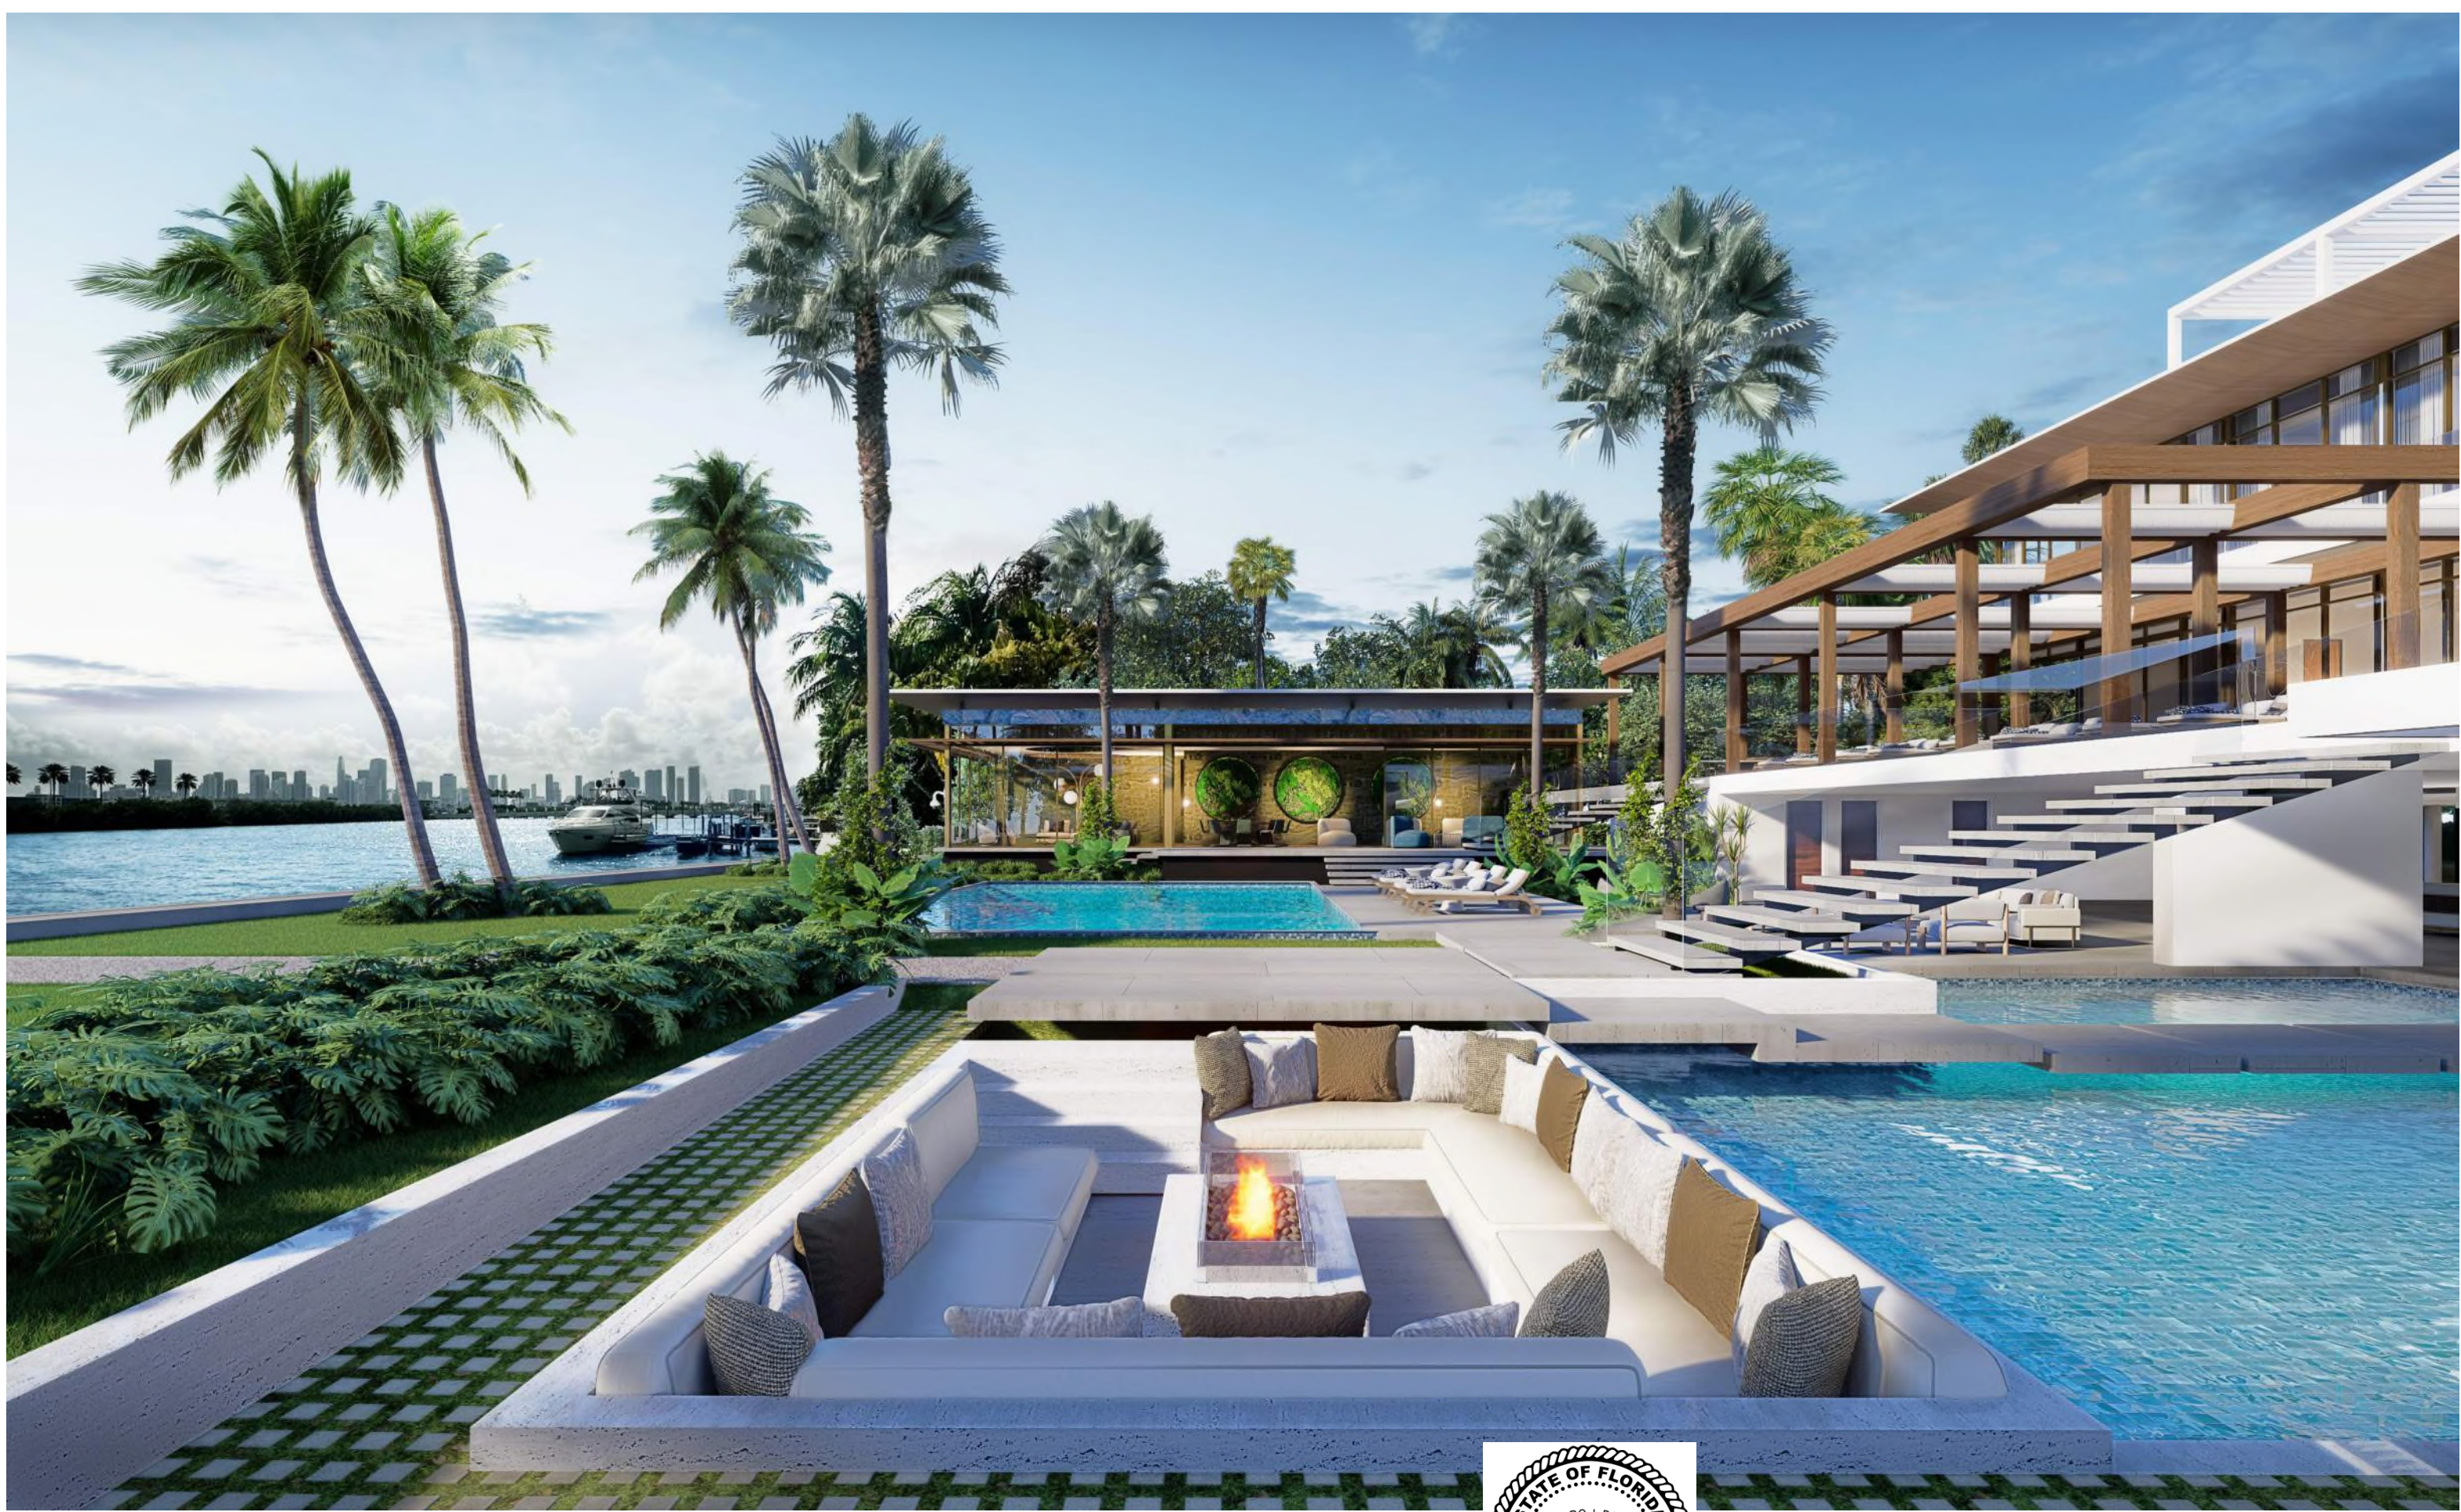





CONTEXT AERIAL
N.T.S.



CONTEXT SITE PLAN
N.T.S.





SINGLE FAMILY RESIDENTIAL - ZONING DATA SHEET

ALL INFORMATION REQUIRED BELOW MUST BE SUBMITTED AS REQUESTED. THE FORMAT OF THIS DOCUMENT MAY NOT BE MODIFIED OR ALTERED IN ANY WAY. SUBMITTALS FOUND INSUFFICIENT OR INCOMPLETE MAY FAIL THE REVIEW

ITEM #	Project Information				
1	Address:	94 PALM AVENUE MIAMI BEACH, FL 33139			
2	Folio number(s):	02-4205-001-0330			
3	Board and file number(s) :	DRB25-1087			
4	Year built: 2003	Zoning District:		RS-1	
5	Located within a Local Historic District (Yes or No):	NO			
6	Individual Historic Single Family Residence Site (Yes or No):	NO			
7	Home determined Architecturally Significant by CMB (Yes or No):	NO			
8	Base Flood Elevation:	9 & 10	Grade value in NGVD:		6.12'
9	Adjusted grade (Flood+Grade/2): and Future adjusted grade	(9+6.12)/2=7.56'	Free board:		5
10	30" above grade:	8.62	Lot Area:		84,000 SF. SEAWALL CENTER: 62,081.75
11	Lot width:	200'	Lot Depth:		320'
12	Max Lot Coverage SF and %:	18,624.53 SF / 30%	Proposed Lot Coverage SF and %:		21,202 SF / 34.15%
13	Existing Lot Coverage SF and %:		Net Lot coverage (garage-storage)		N/A
14	Front Yard Open Space SF and %:	4,228 SF / 70.47%	Rear Yard Open Space SF and %:		6,526 SF / 70.18%
15	Max Unit Size SF and %:	31,040.88 SF / 50%	Proposed Unit Size SF and %:		29,414 SF / 47.38%
16	Existing First Floor Unit Size:		Proposed First Floor Unit Size:		10,637 SF
17	Proposed Roof Deck Area SF and % (Note: Maximum is 25% of the enclosed floor area immediately below):	1,947 SF / 20.21%			
18	Signed and sealed Landscape Plans (Tree/Vegetation Survey, Tree Disposition Plan, and Irrigation Plan).		Yes or No:	YES	
	ZONING INFORMATION / CALCULATION	Required	Existing	Proposed	Deficiencies
19	Height measured from B.F.E. plus freeboard	31'		31'	N/A
20	Front Setbacks:	30'		65'-7"	N/A
	Front First level:	20'		92'-1"	N/A
	Front second level:	30'		65'-7"	N/A
21	Front second level if lot coverage is 25% or greater:				
	a) At least 35% of the front façade shall be setback 5' from the minimum required setback.	35'		65'-7"	N/A
	b) At least 50% of the second floor along a side elevation facing a street shall be setback 5' from the minimum required setback.	N/A		N/A	N/A
22	Sum of side yard :	50'-0"		50'-0"	N/A
23	Side 1:	20'-0"		20'-0"	N/A
24	Side 2 or (facing street):	20'-0"		30'-0"	N/A
25	Rear:	46'-5 3/4"		123'-2"	N/A
26	Accessory Structure Side 1:	7'-6"		7'-6" / 20'-0"	N/A
27	Accessory Structure Side 2 or (facing street) :	7'-6"		7'-6" / 30'-0"	N/A
28	Accessory Structure Rear:	23'-3"		23'-3"	N/A
30	Additional data or information that may be applicable to the project shall be provided in the following fields.				

Notes: Indicate N/A if not applicable.

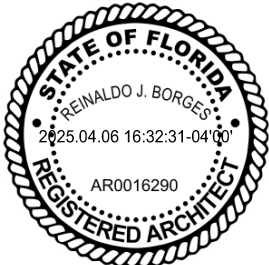

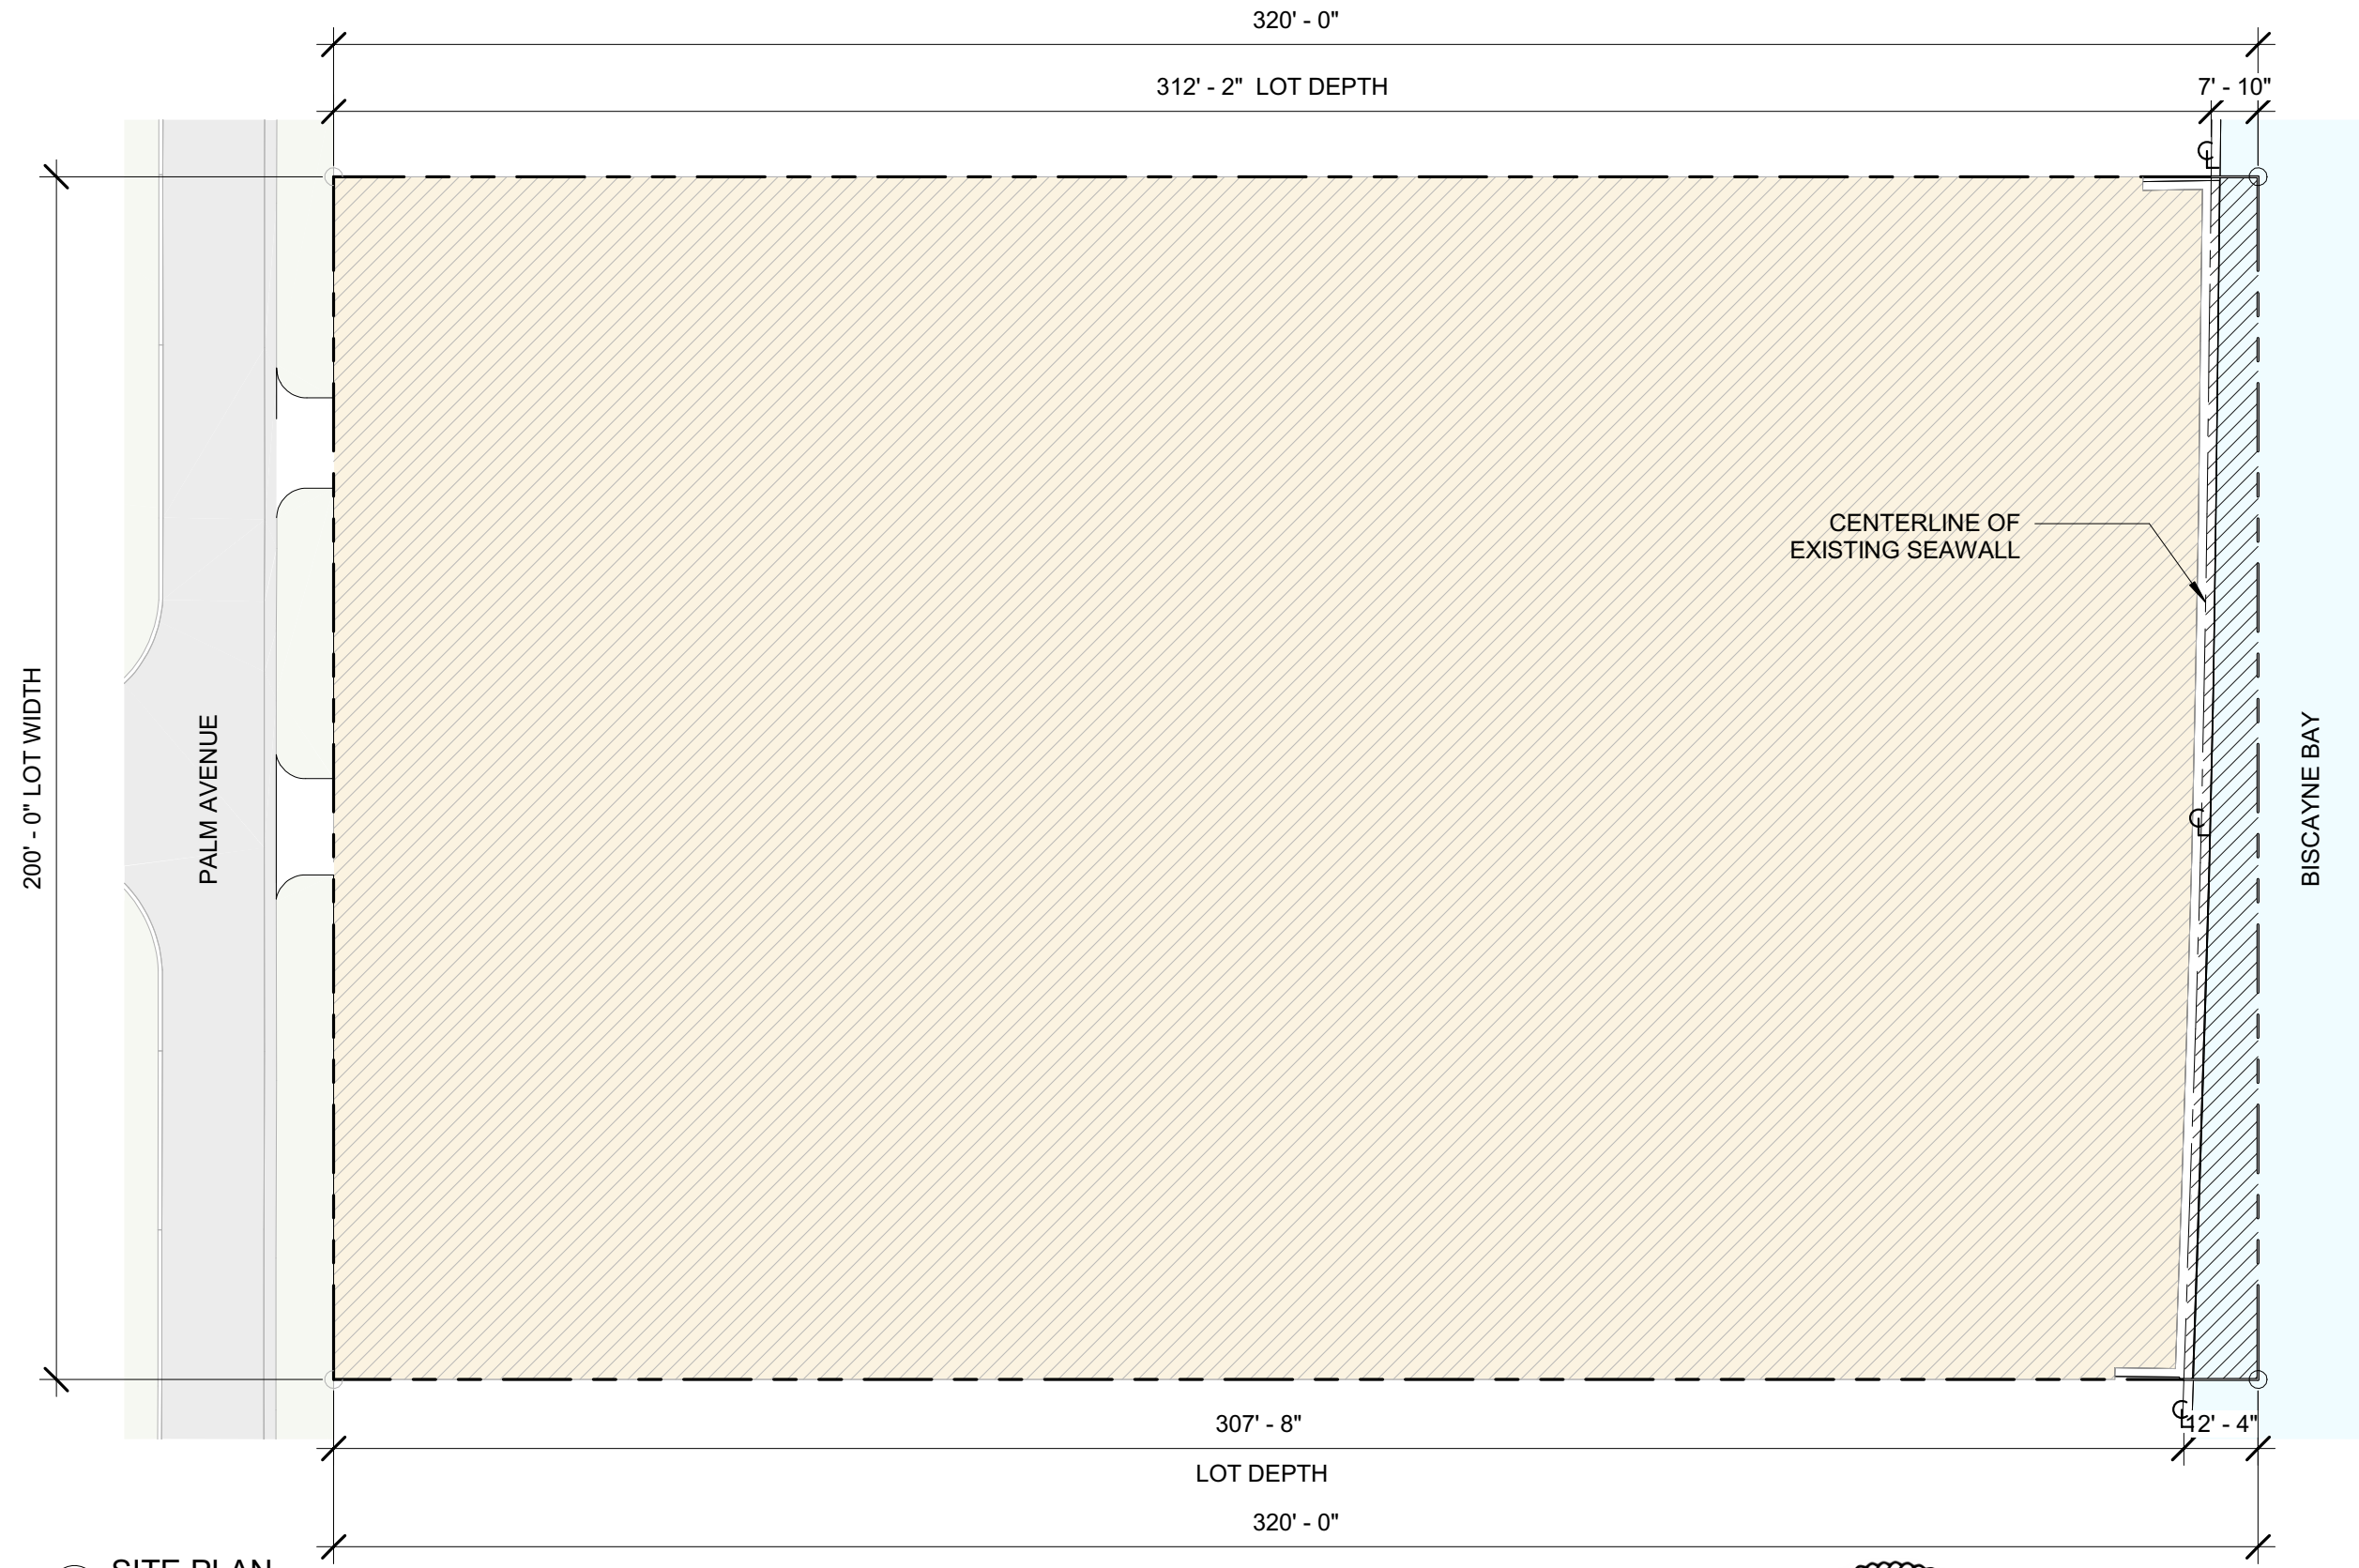



LOT AREA CALCULATIONS:

LOT DEPTH x LOT WIDTH = LOT AREA
320 FT x 200 FT = **64,000 SF**

AREA OF CENTERLINE OF SEA WALL TO
REAR PROPERTY LINE:


 1,918.25 SF

NET LOT AREA:


 64,000 SF - 1,918.25 = **62,081.75 SF**


1 SITE PLAN
1" = 30'-0"




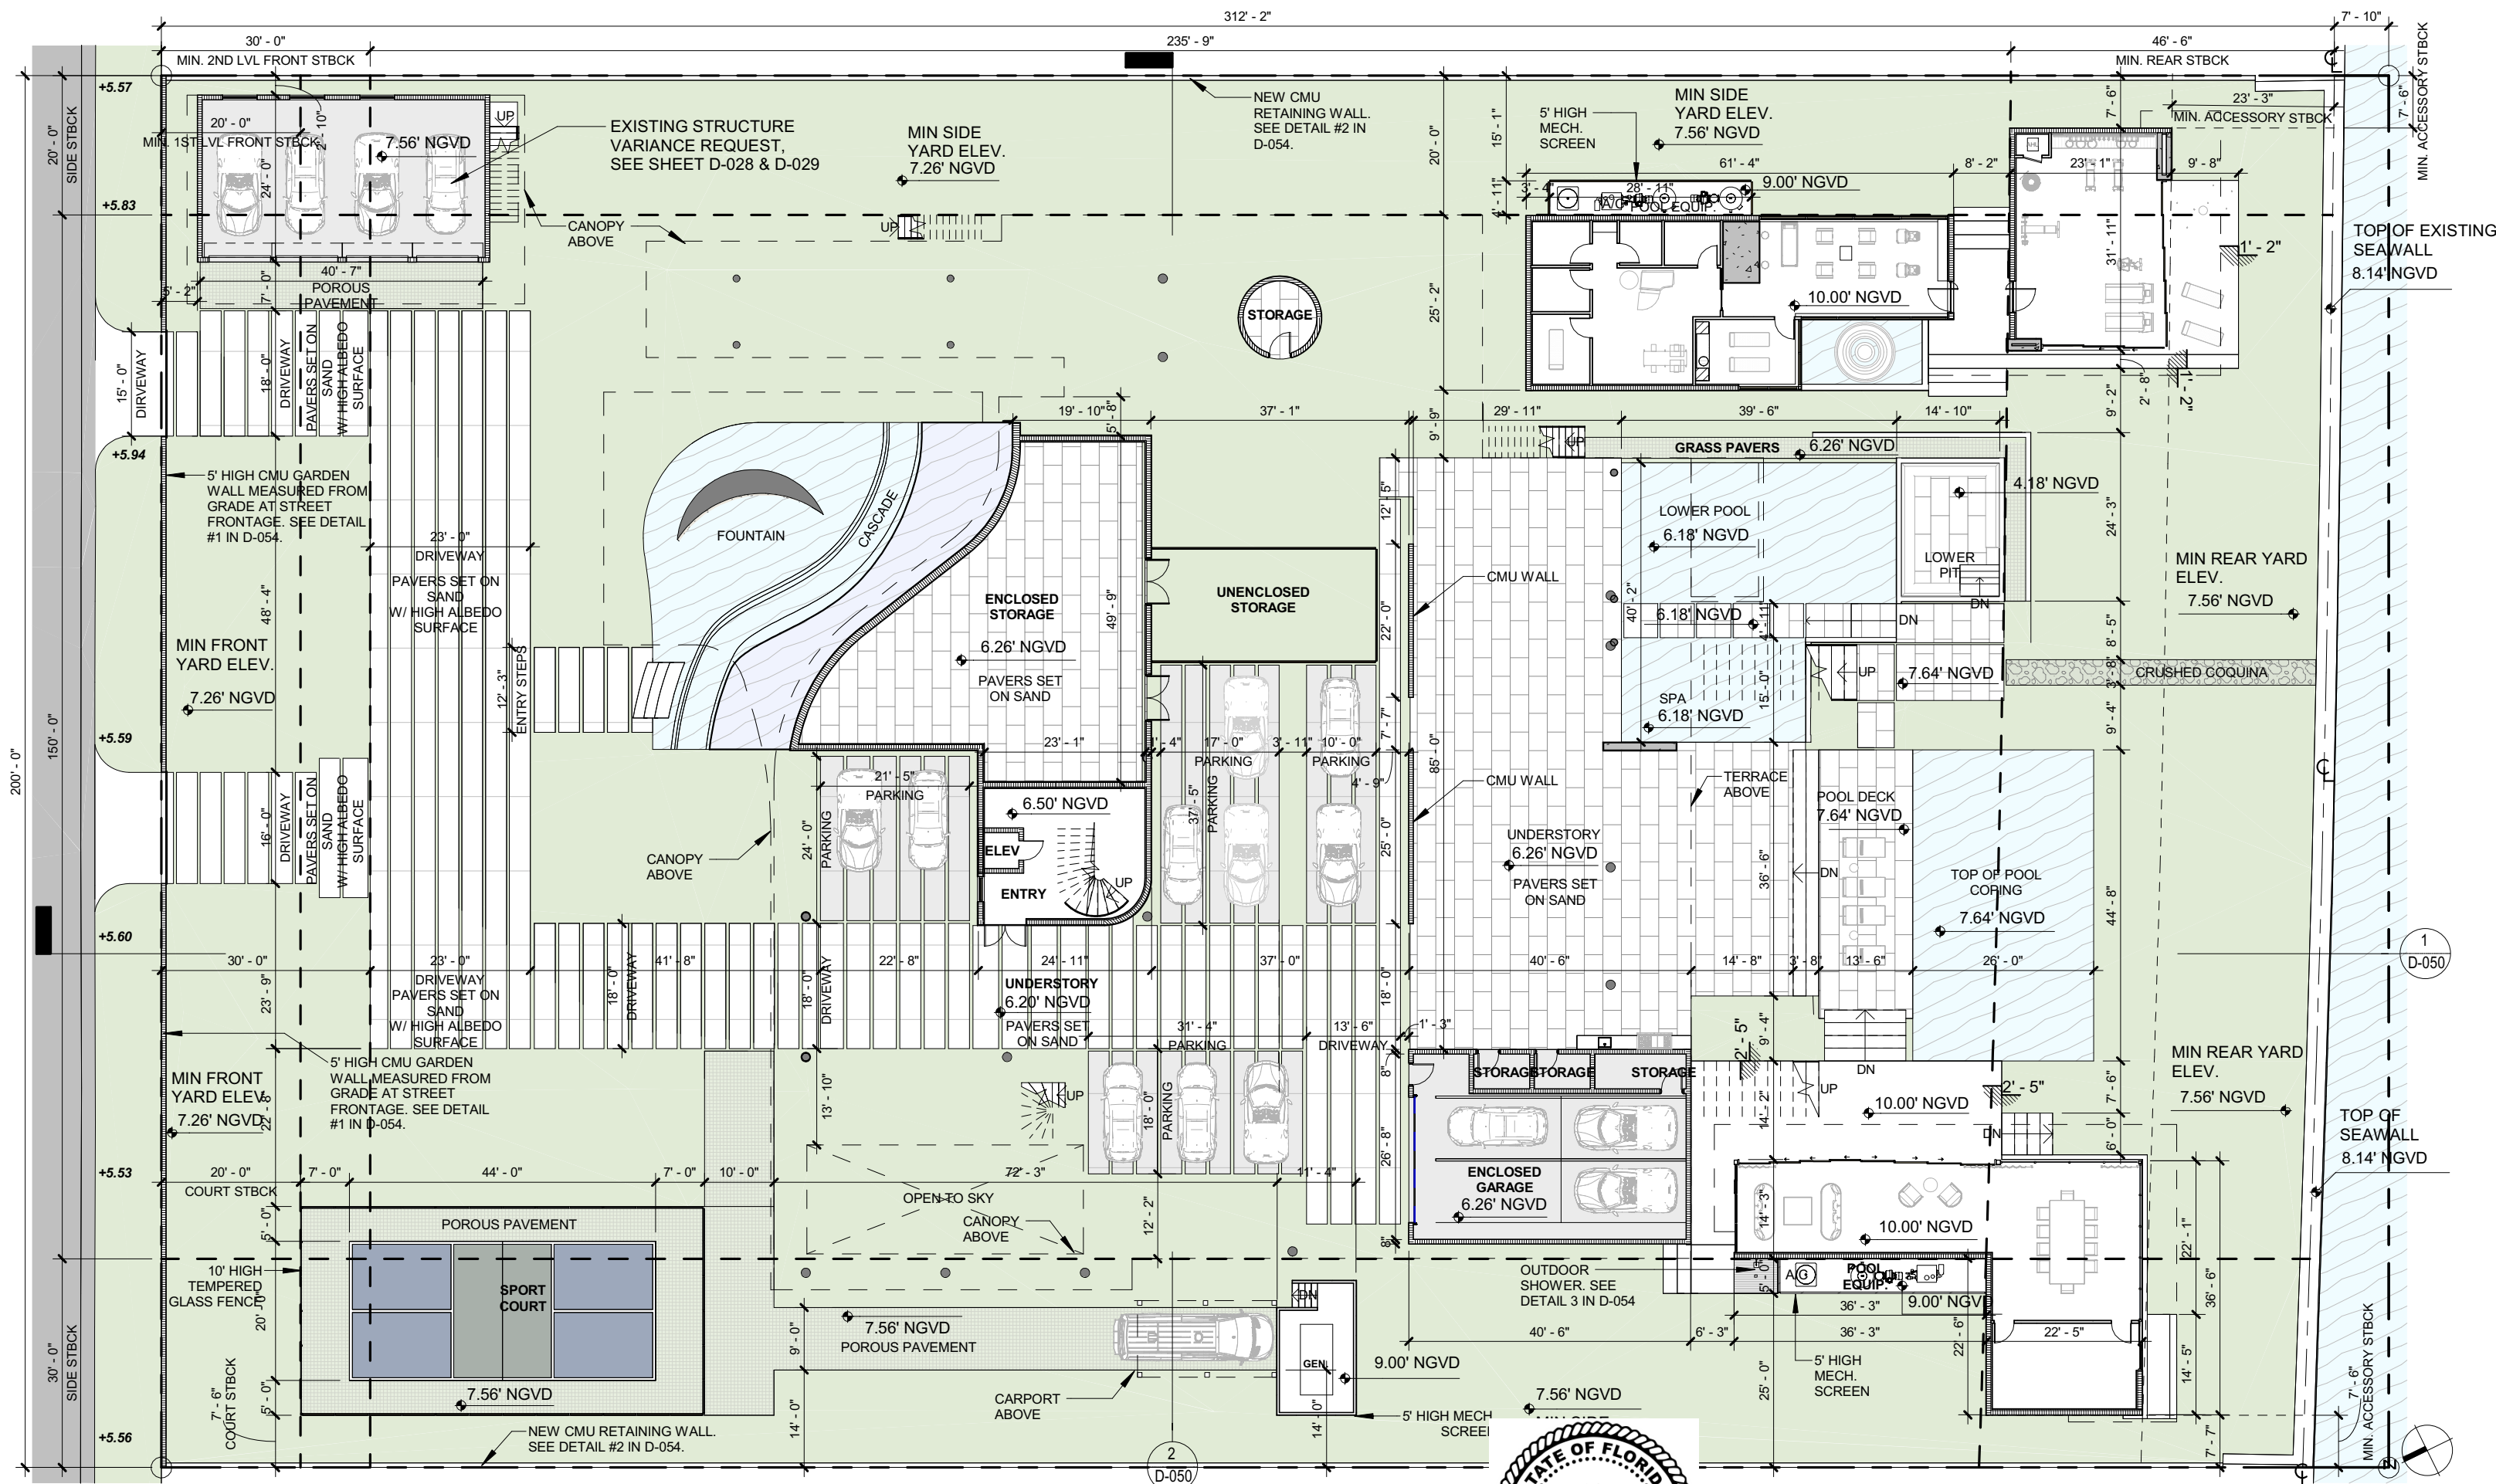



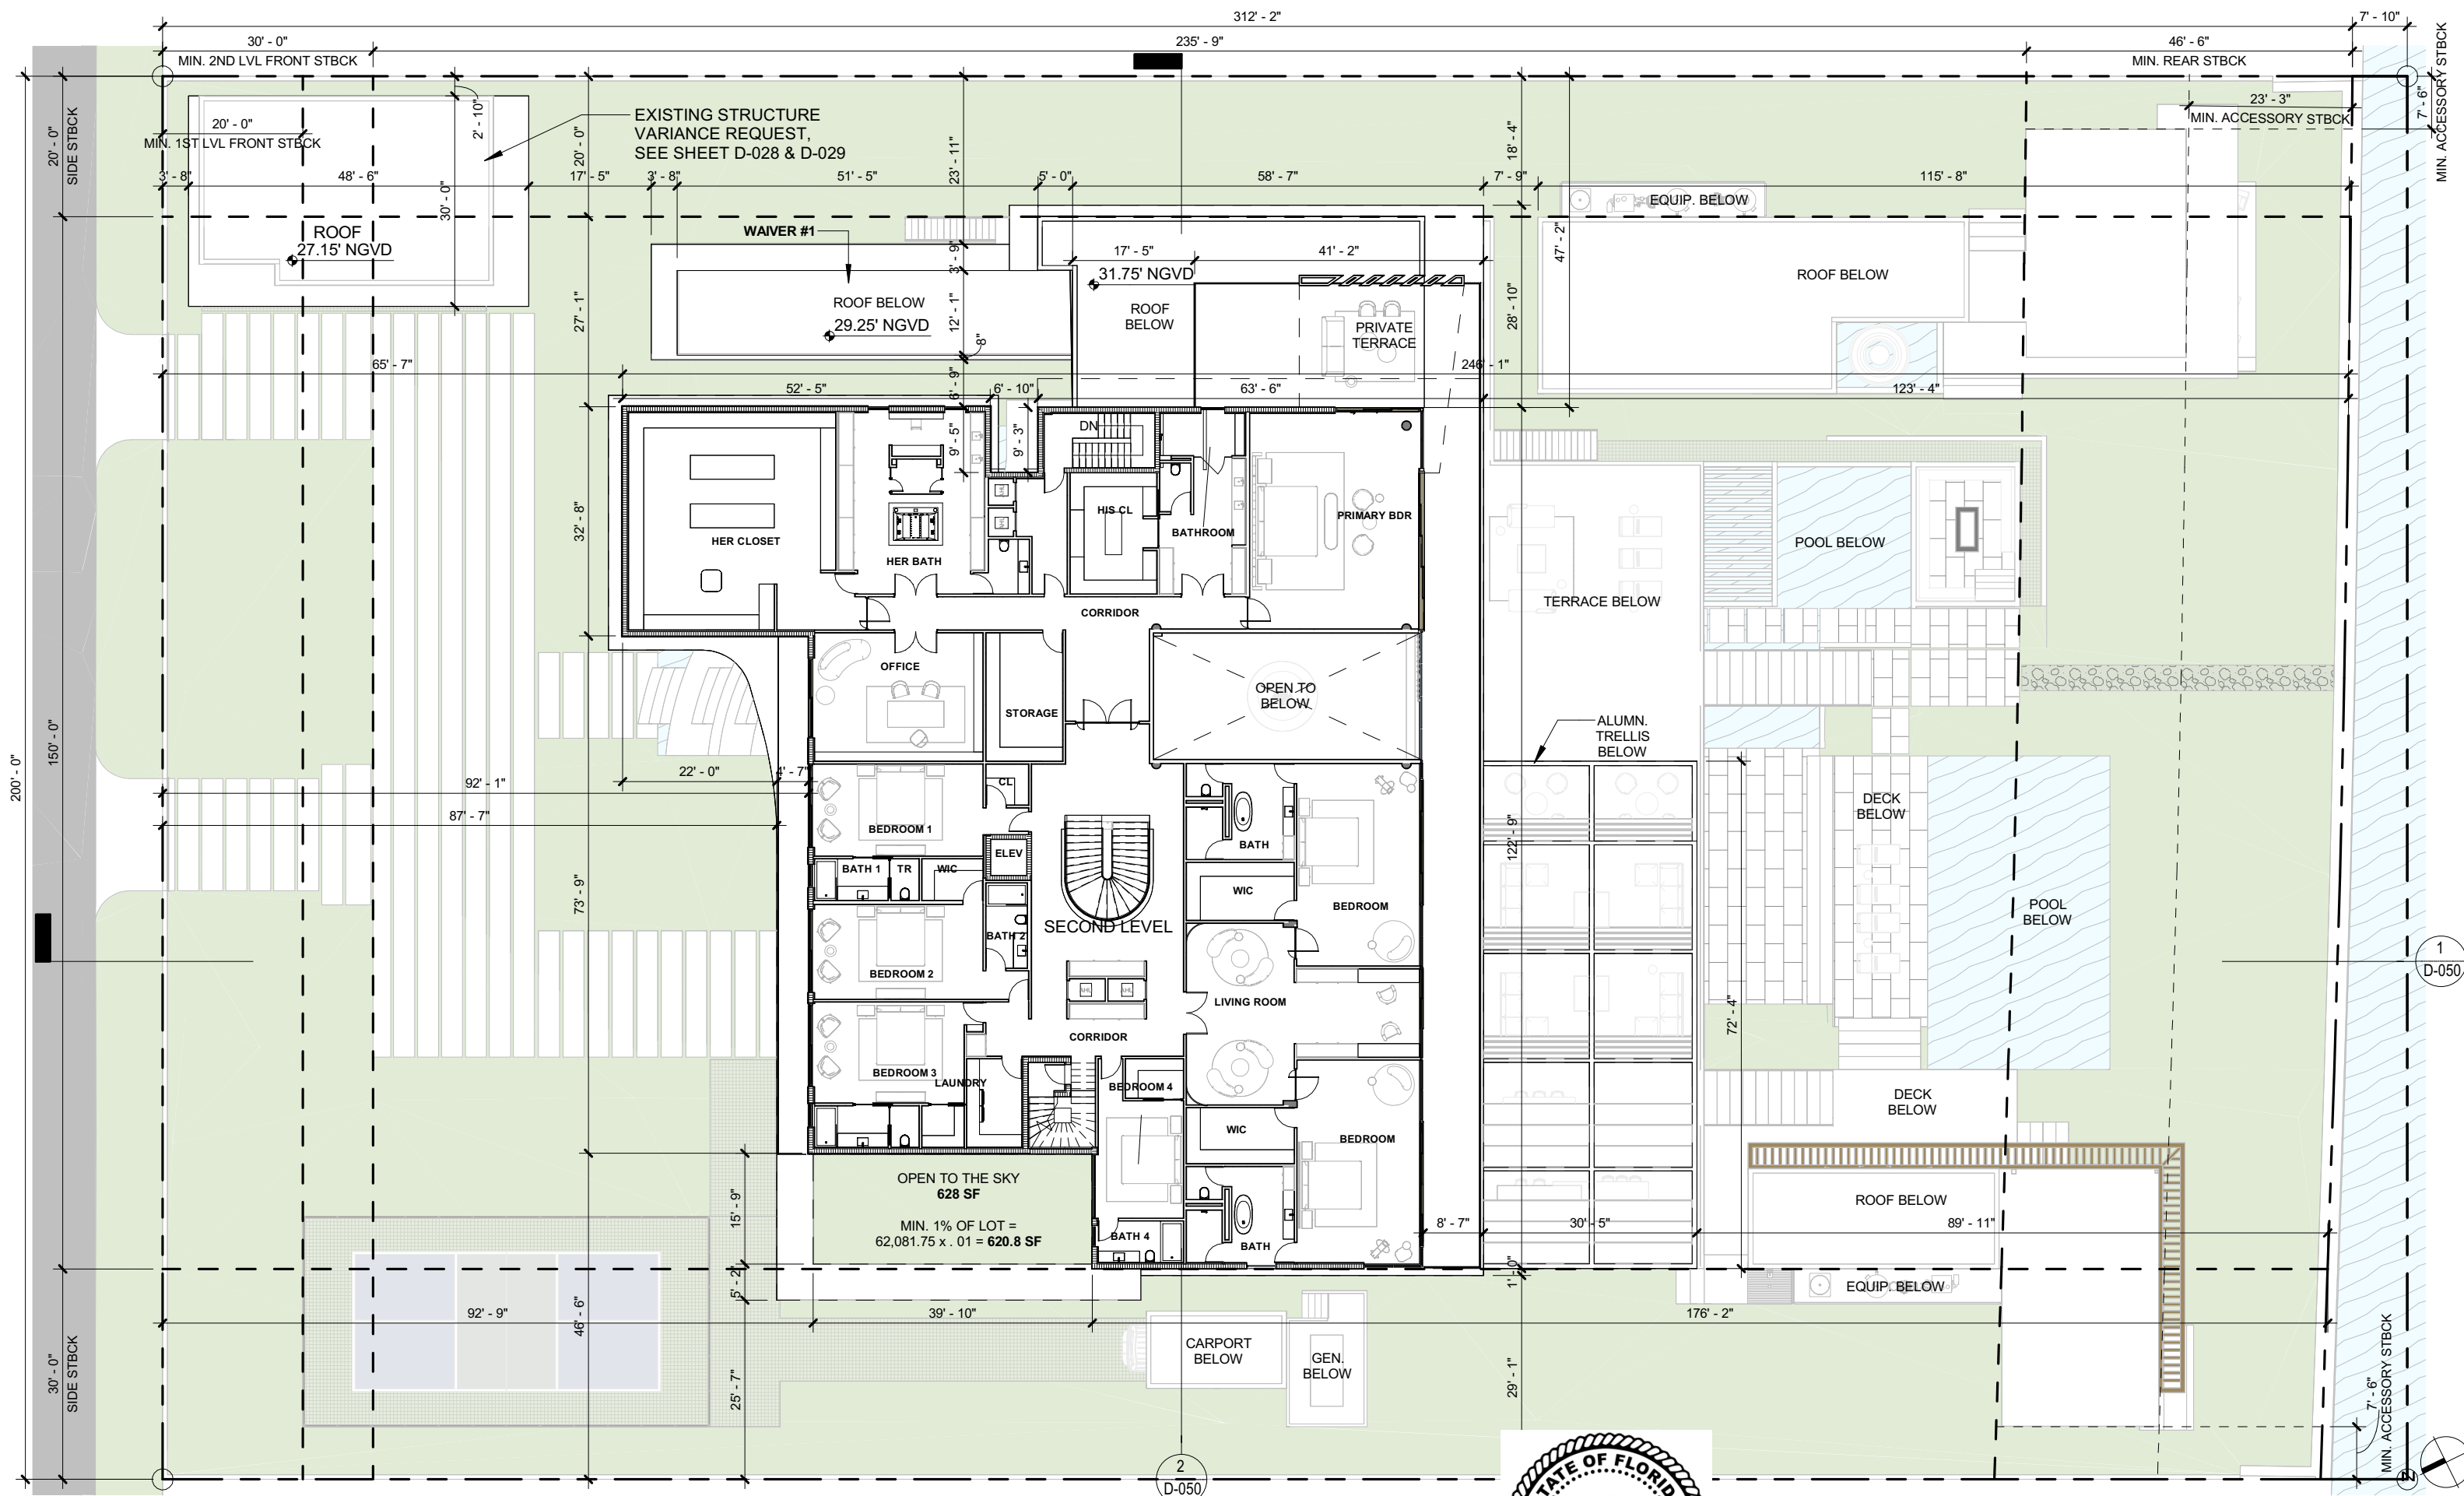

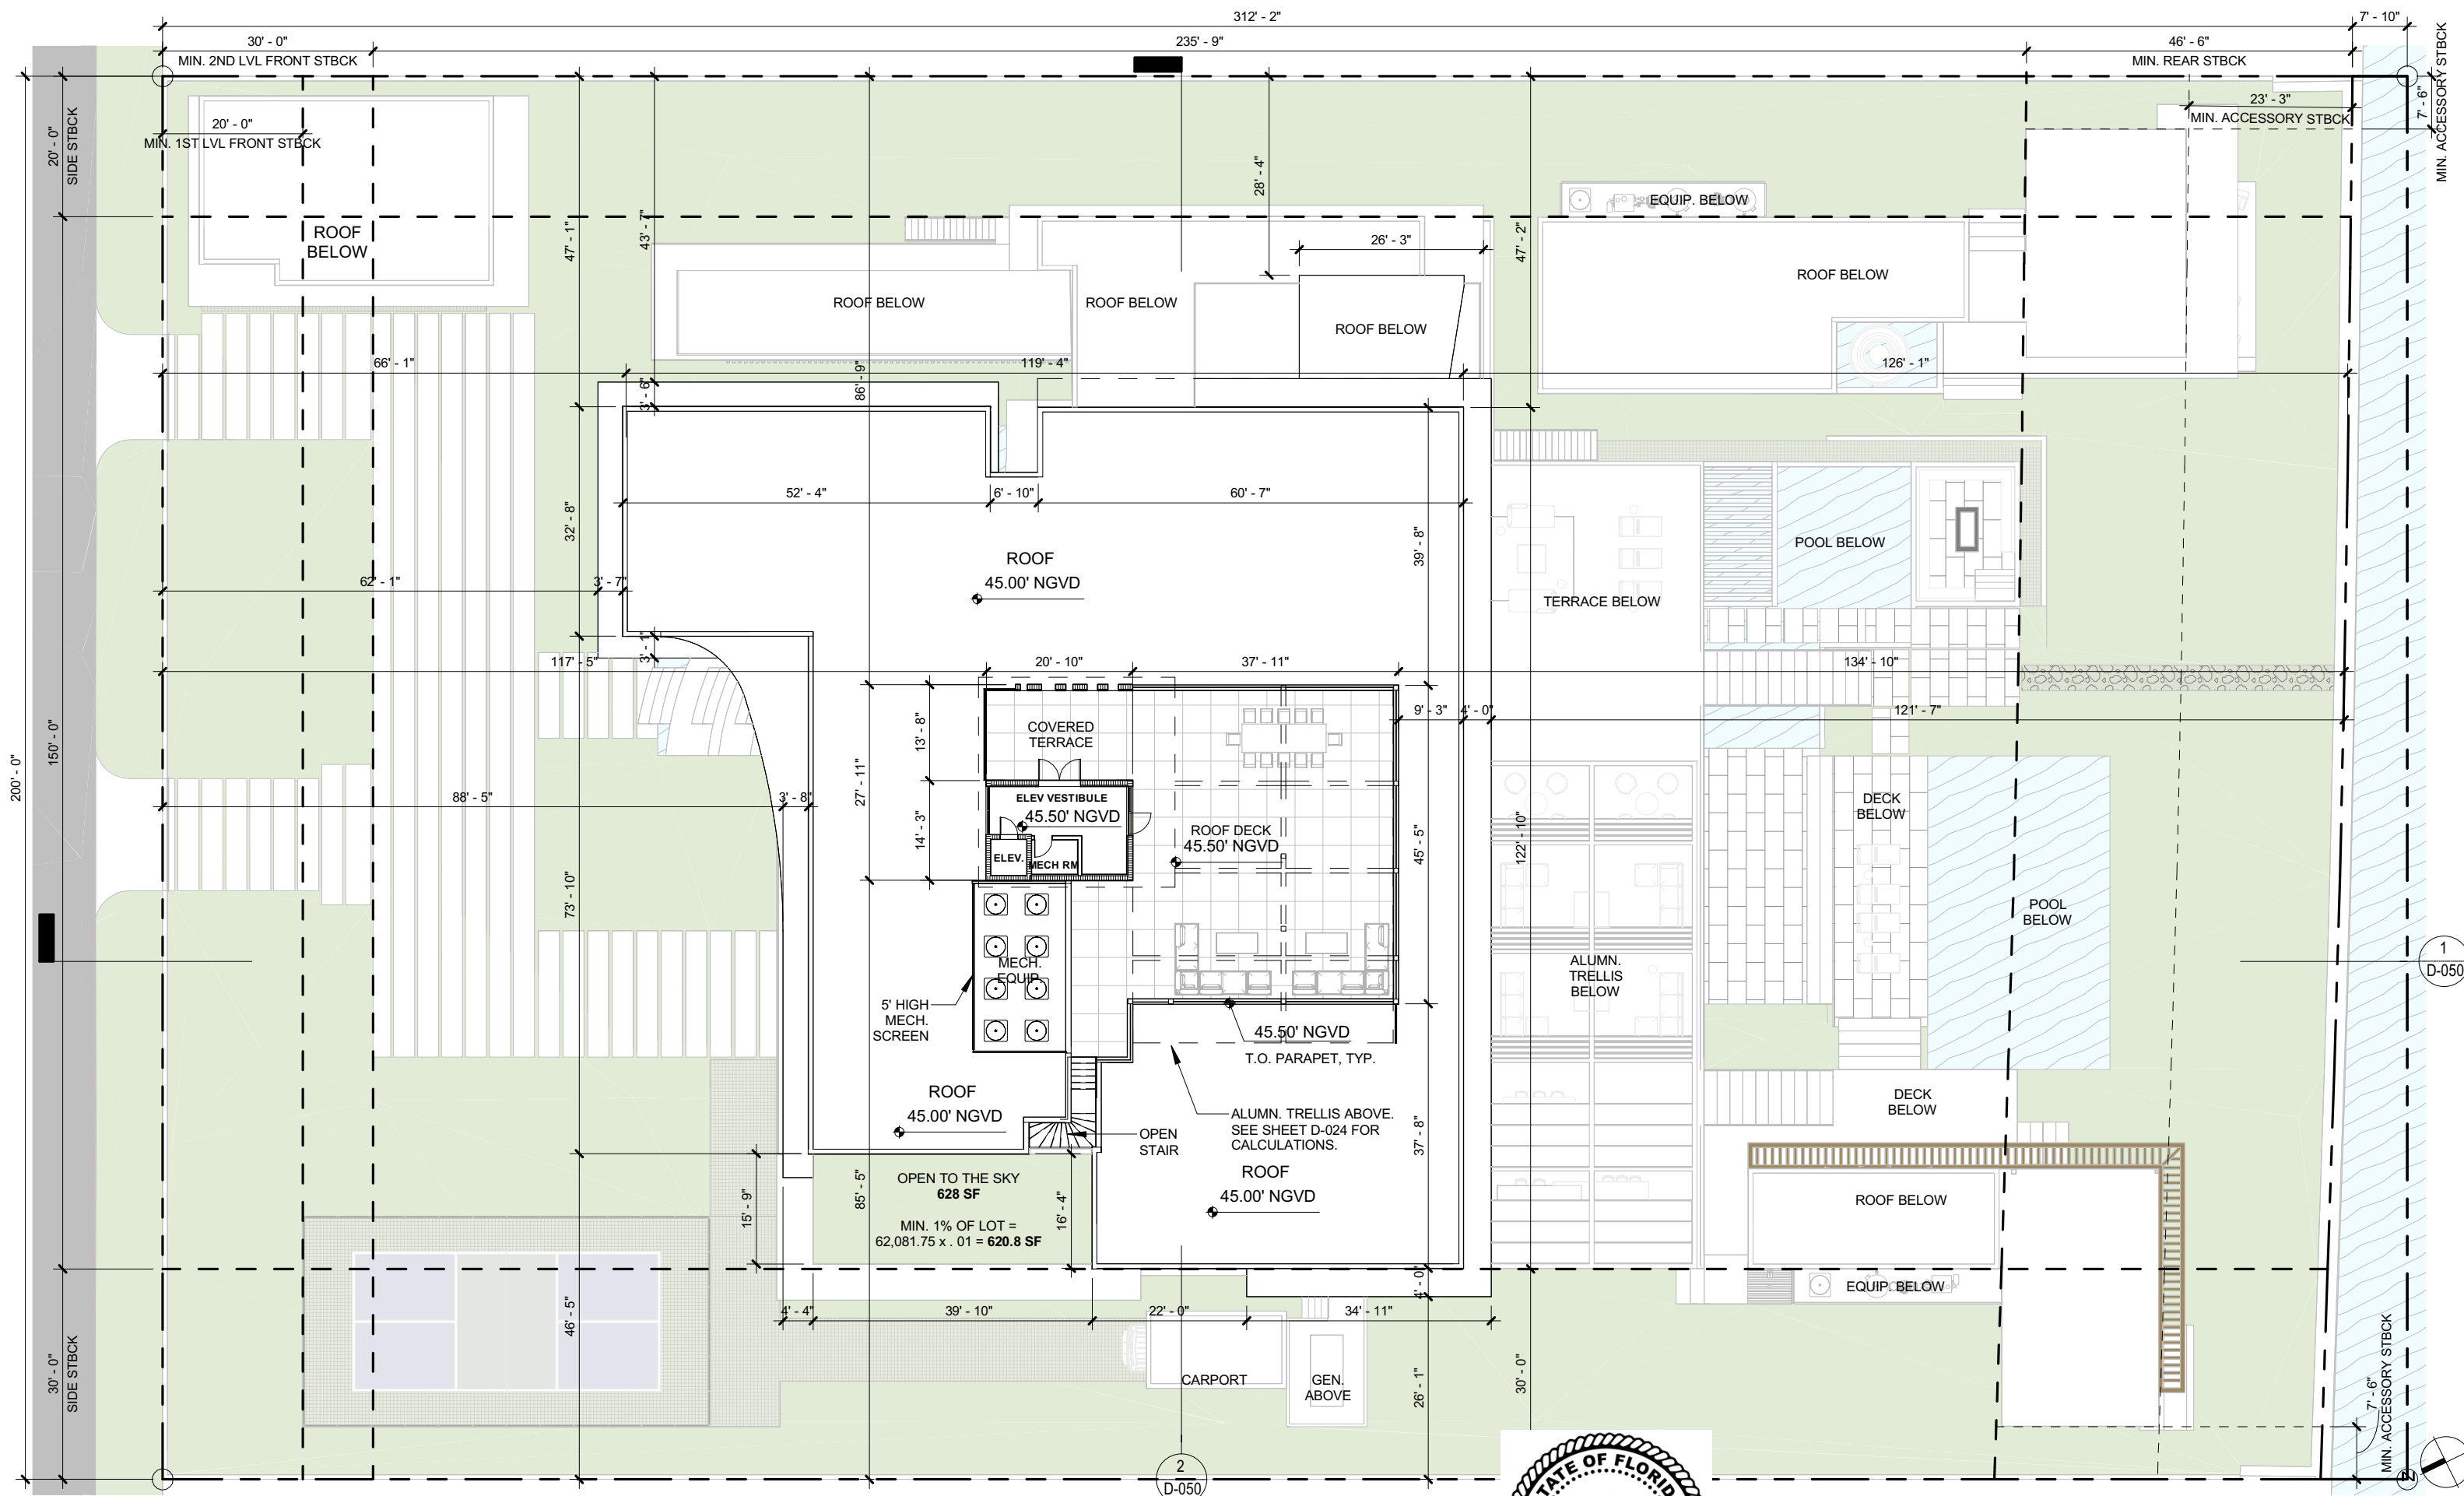


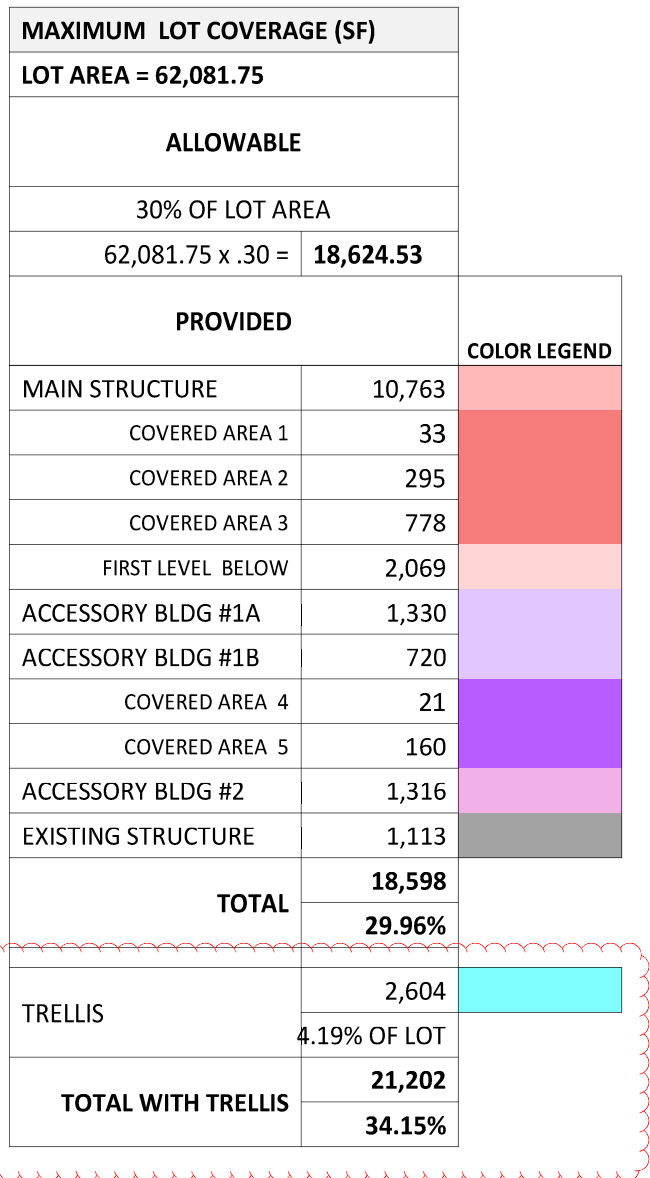




MAXIMUM UNIT SIZE (SF)	
LOT AREA = 62,081.75	
ALLOWABLE	
50% OF LOT AREA	
62,081.75 x .50 =	31,040.88
PROVIDED	
UNDERSTORY LEVEL	
BUILDING ENTRANCE	423
ENCLOSED STORAGE 1 & MECH.	1,755
ENCLOSED STORAGE 2	111
ENCLOSED GARAGE	1,129
ACCESSORY BLDG #1A	1,316
ACCESSORY BLDG #1B	702
ACCESSORY BLDG #2	1,335
EXISTING BLDG	1,002
TOTAL	7,773
FIRST LEVEL	
MAIN STRUCTURE	10,637
EXISTING BLDG	1,093
TOTAL	11,730
SECOND LEVEL	10,214
ROOF LEVEL	297
TOTAL	30,014
	48.35%
GARAGE CREDIT	-600.00
TOTAL	29,414
	47.38%


1 UNDERSTORY LEVEL
1" = 30'-0"

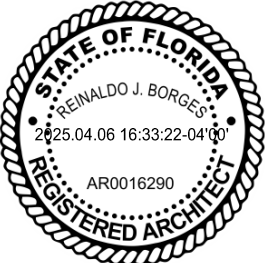


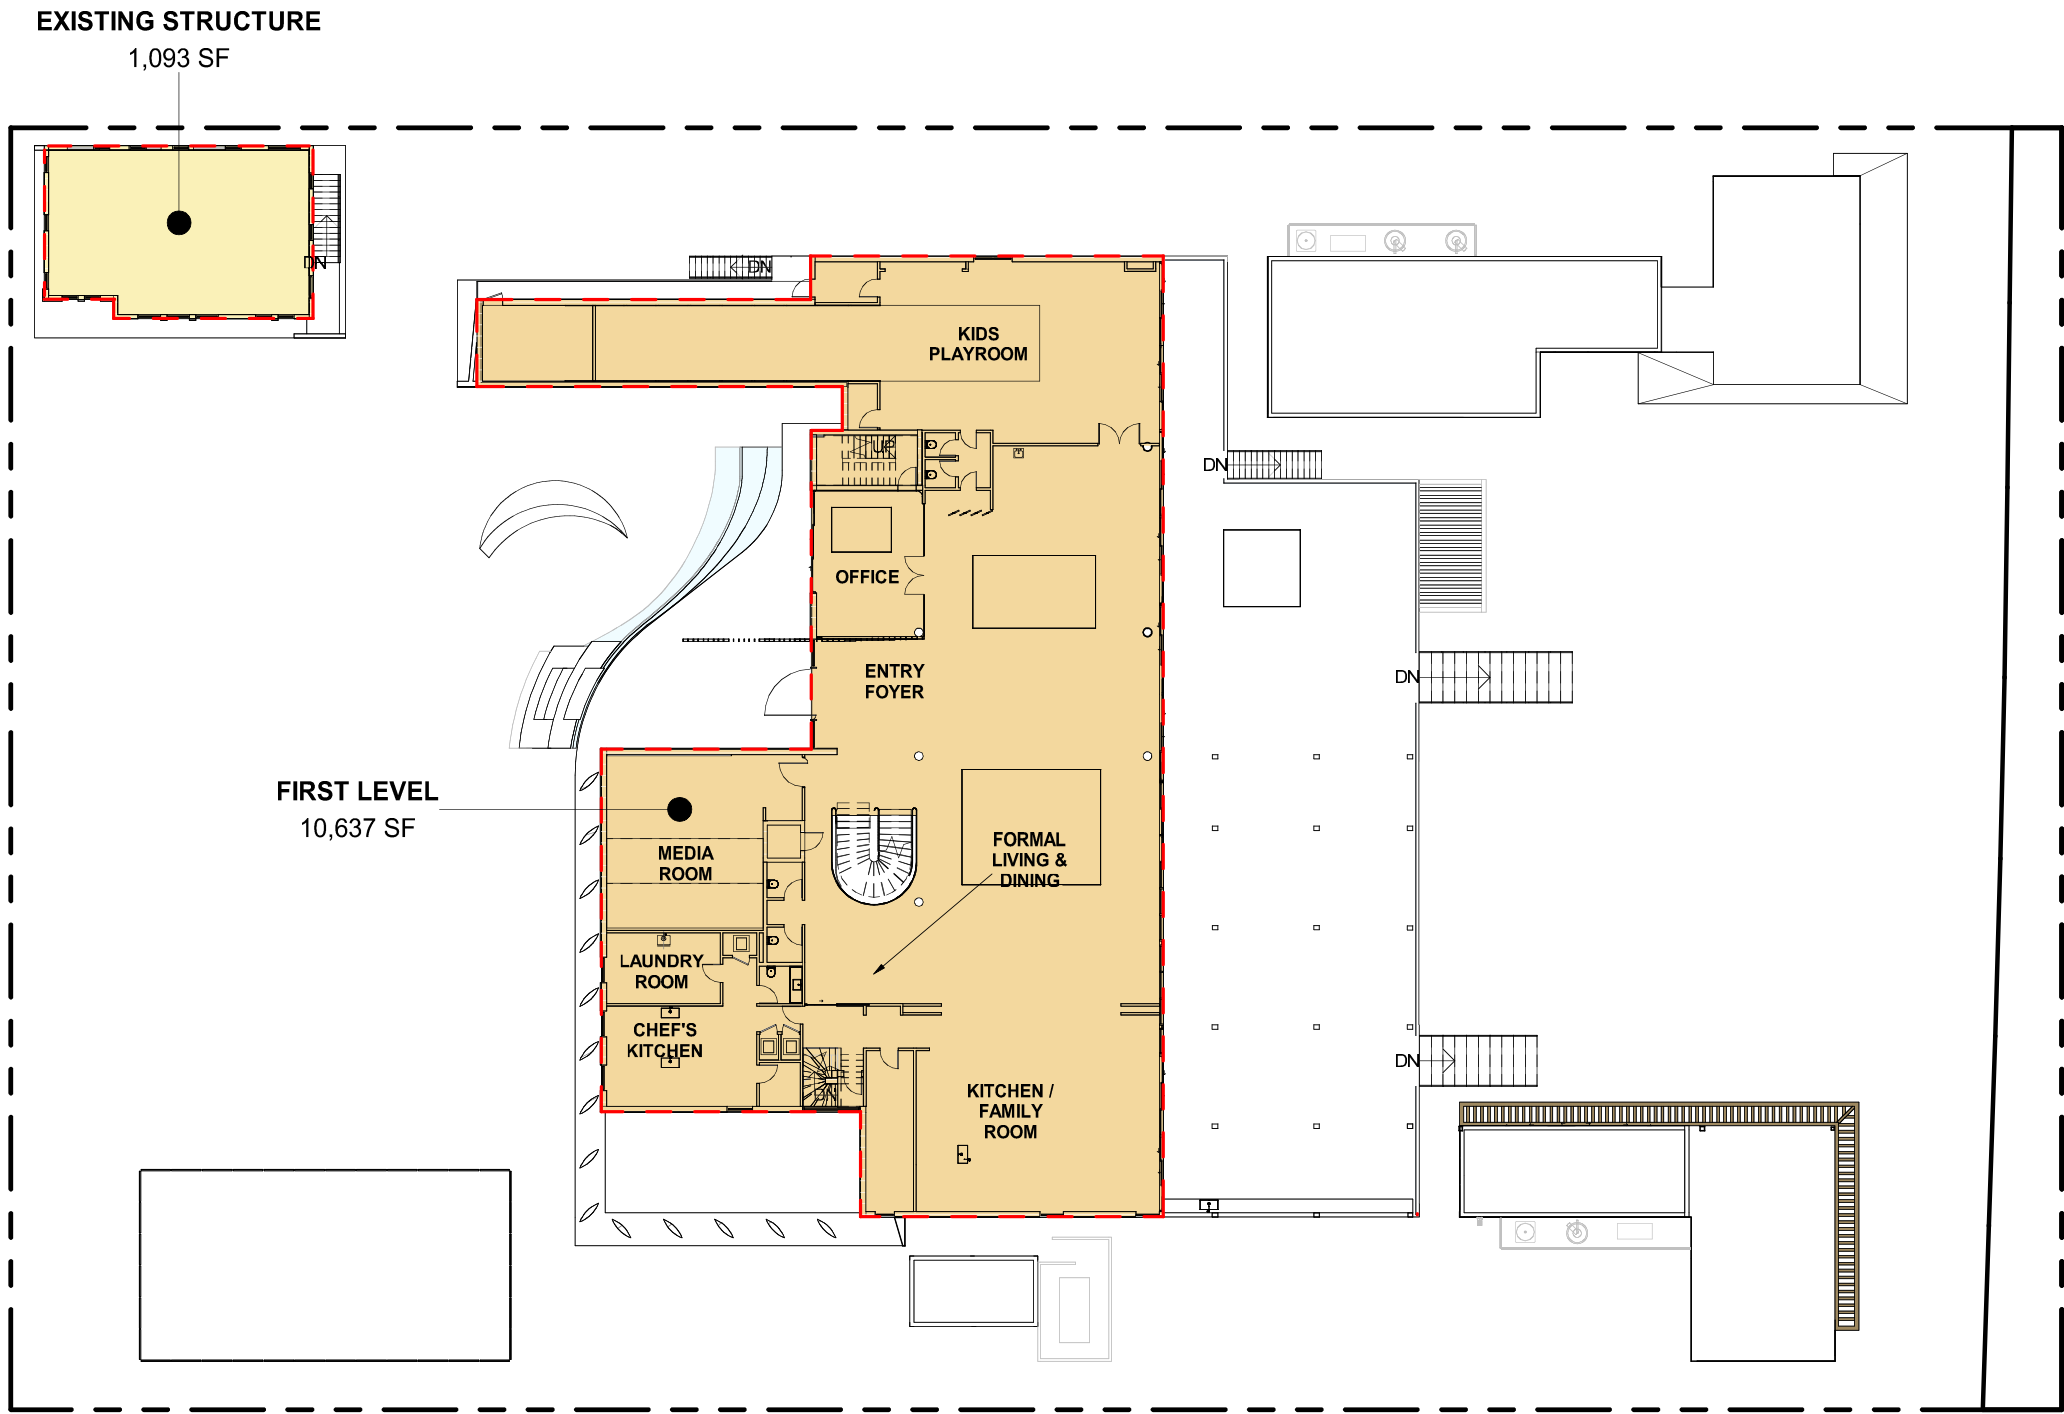

1 FIRST MAIN FLOOR
1" = 30'-0"


MAXIMUM UNIT SIZE (SF)	
LOT AREA = 62,081.75	
ALLOWABLE	
50% OF LOT AREA	
62,081.75 x .50 =	31,040.88
PROVIDED	
UNDERSTORY LEVEL	
BUILDING ENTRANCE	423
ENCLOSED STORAGE 1 & MECH.	1,755
ENCLOSED STORAGE 2	111
ENCLOSED GARAGE	1,129
ACCESSORY BLDG #1A	1,316
ACCESSORY BLDG #1B	702
ACCESSORY BLDG #2	1,335
EXISTING BLDG	1,002
TOTAL	7,773
FIRST LEVEL	
MAIN STRUCTURE	10,637
EXISTING BLDG	1,093
TOTAL	11,730
SECOND LEVEL	10,214
ROOF LEVEL	297
TOTAL	30,014
	48.35%
GARAGE CREDIT	-600.00
TOTAL	29,414
	47.38%

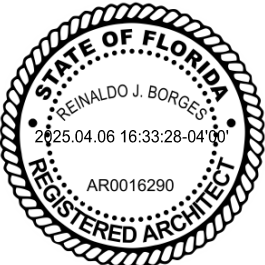


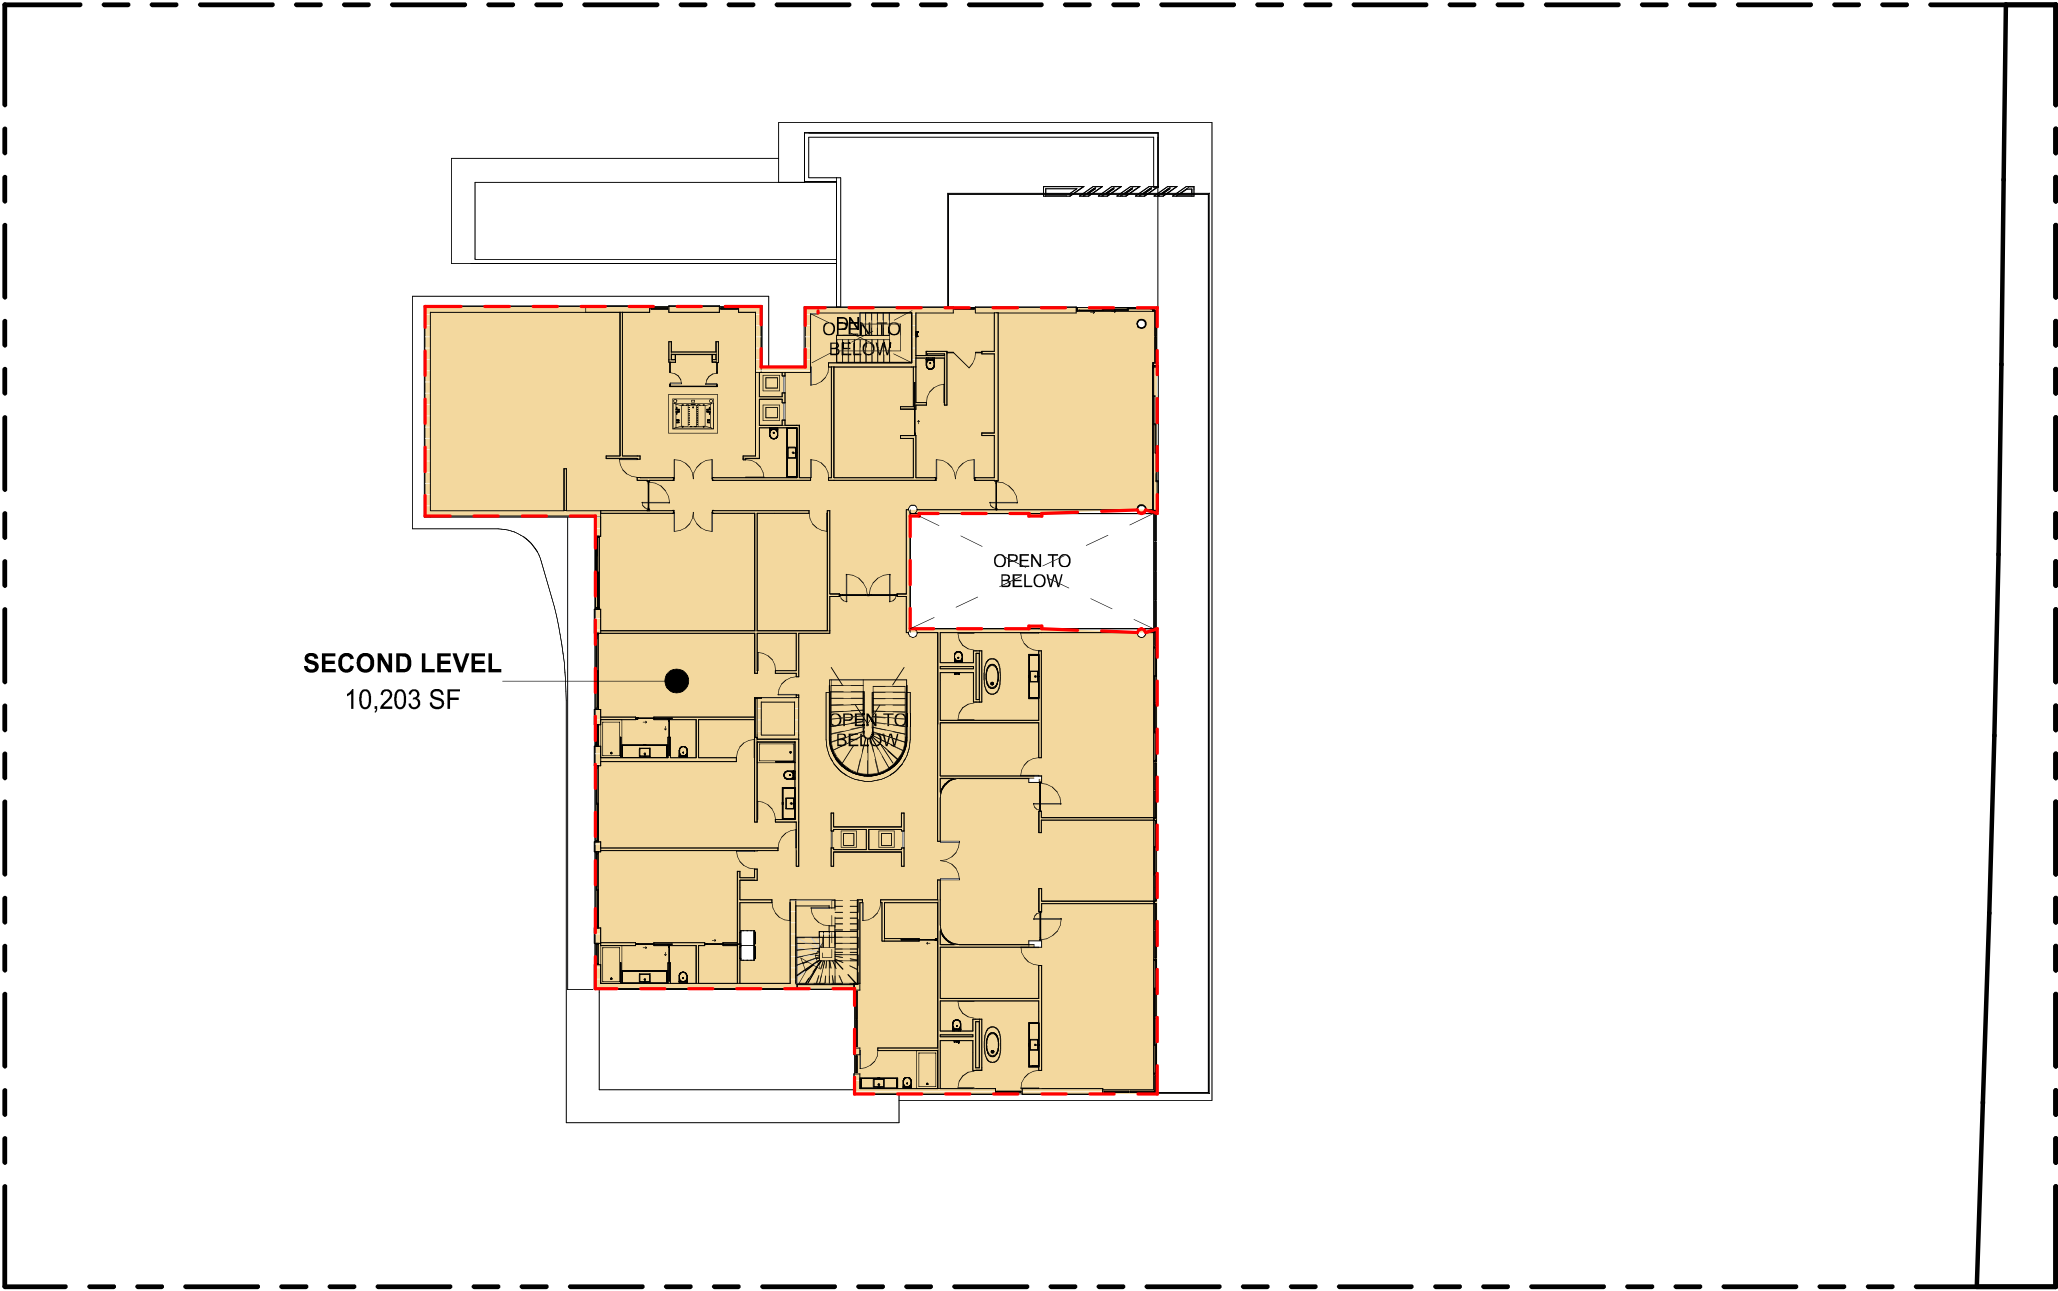




MAXIMUM UNIT SIZE (SF)	
LOT AREA = 62,081.75	
ALLOWABLE	
50% OF LOT AREA	
62,081.75 x .50 =	31,040.88
PROVIDED	
UNDERSTORY LEVEL	
BUILDING ENTRANCE	423
ENCLOSED STORAGE 1 & MECH.	1,755
ENCLOSED STORAGE 2	111
ENCLOSED GARAGE	1,129
ACCESSORY BLDG #1A	1,316
ACCESSORY BLDG #1B	702
ACCESSORY BLDG #2	1,335
EXISTING BLDG	1,002
TOTAL	7,773
FIRST LEVEL	
MAIN STRUCTURE	10,637
EXISTING BLDG	1,093
TOTAL	11,730
SECOND LEVEL	10,214
ROOF LEVEL	297
TOTAL	30,014
	48.35%
GARAGE CREDIT	-600.00
TOTAL	29,414
	47.38%

1 SECOND LEVEL
1" = 30'-0"

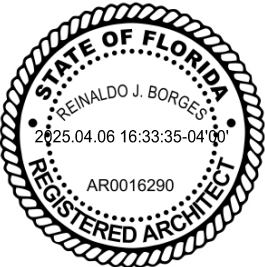


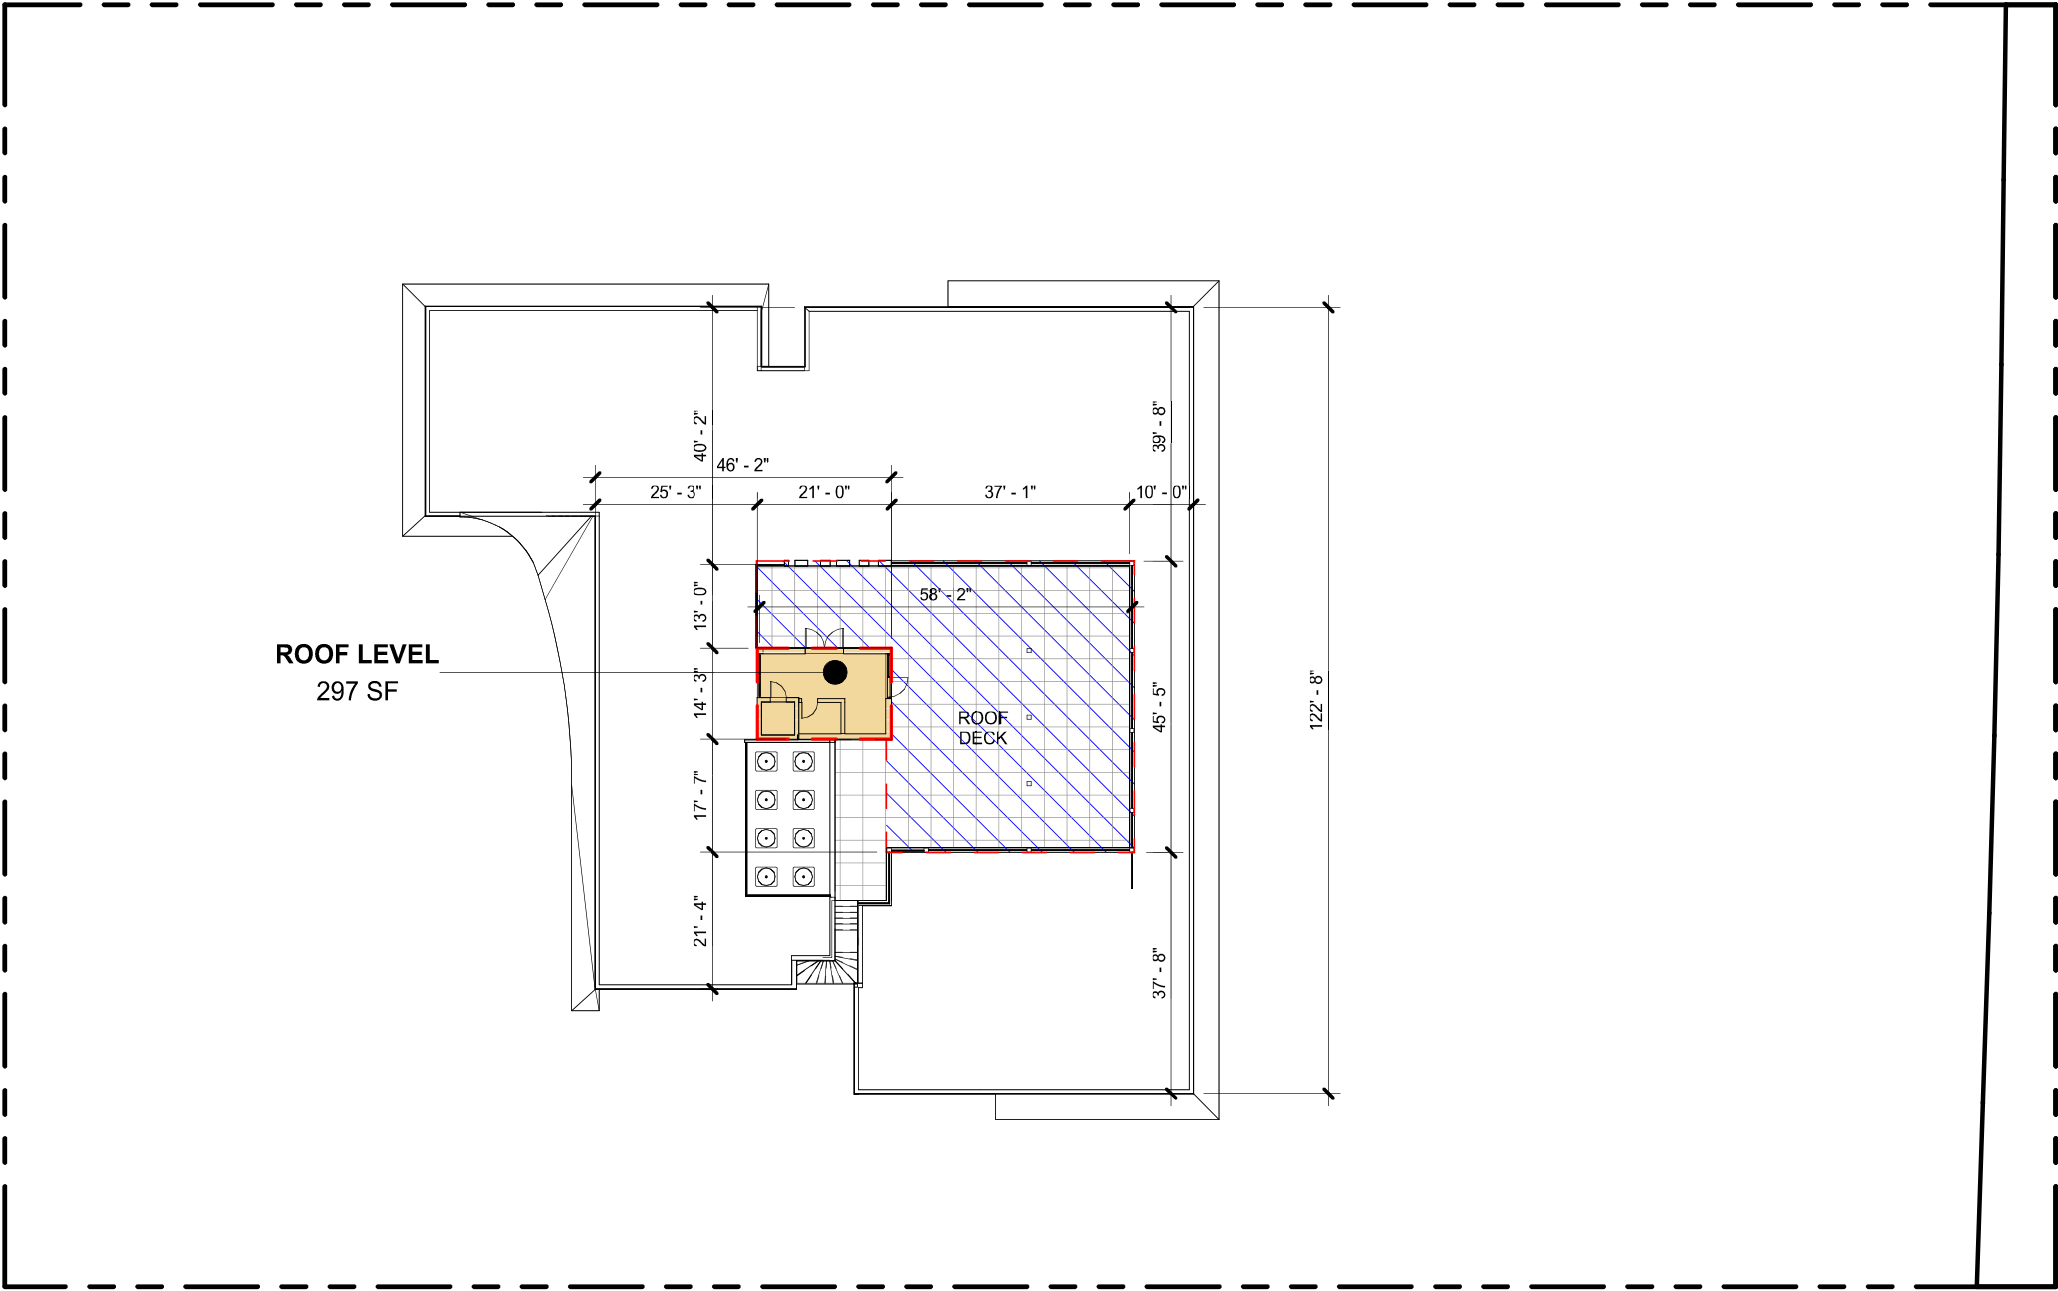


MAXIMUM UNIT SIZE (SF)	
LOT AREA = 62,081.75	
ALLOWABLE	
50% OF LOT AREA	
62,081.75 x .50 =	31,040.88
PROVIDED	
UNDERSTORY LEVEL	
BUILDING ENTRANCE	423
ENCLOSED STORAGE 1 & MECH.	1,755
ENCLOSED STORAGE 2	111
ENCLOSED GARAGE	1,129
ACCESSORY BLDG #1A	1,316
ACCESSORY BLDG #1B	702
ACCESSORY BLDG #2	1,335
EXISTING BLDG	1,002
TOTAL	7,773
FIRST LEVEL	
MAIN STRUCTURE	10,637
EXISTING BLDG	1,093
TOTAL	11,730
SECOND LEVEL	10,214
ROOF LEVEL	297
TOTAL	30,014
	48.35%
GARAGE CREDIT	-600.00
TOTAL	29,414
	47.38%

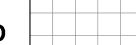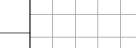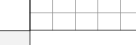ROOF STANDARDS		COLOR LEGEND
ALLOWABLE	PROVIDED	
ROOF DECK AREA		
25% OF ENCLOSED FLOOR BELOW	2,113 SF PROVIDED	
AREA OF LEVEL BELOW=10,214		
10,214 SF x .25 = 2,553.5 SF ALLOWED	20.69%	
ROOF COVERED STRUCTURE		
20% OF ENCLOSED FLOOR BELOW	2,023 SF PROVIDED	
AREA OF LVL BELOW = 10,214		
10,214 SF x .20 = 2,042.8 SF ALLOWED	19.81%	

1 ROOF LEVEL
1" = 30'-0"

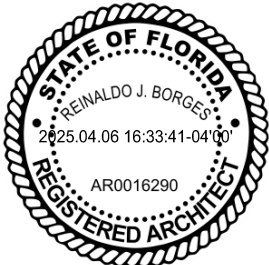


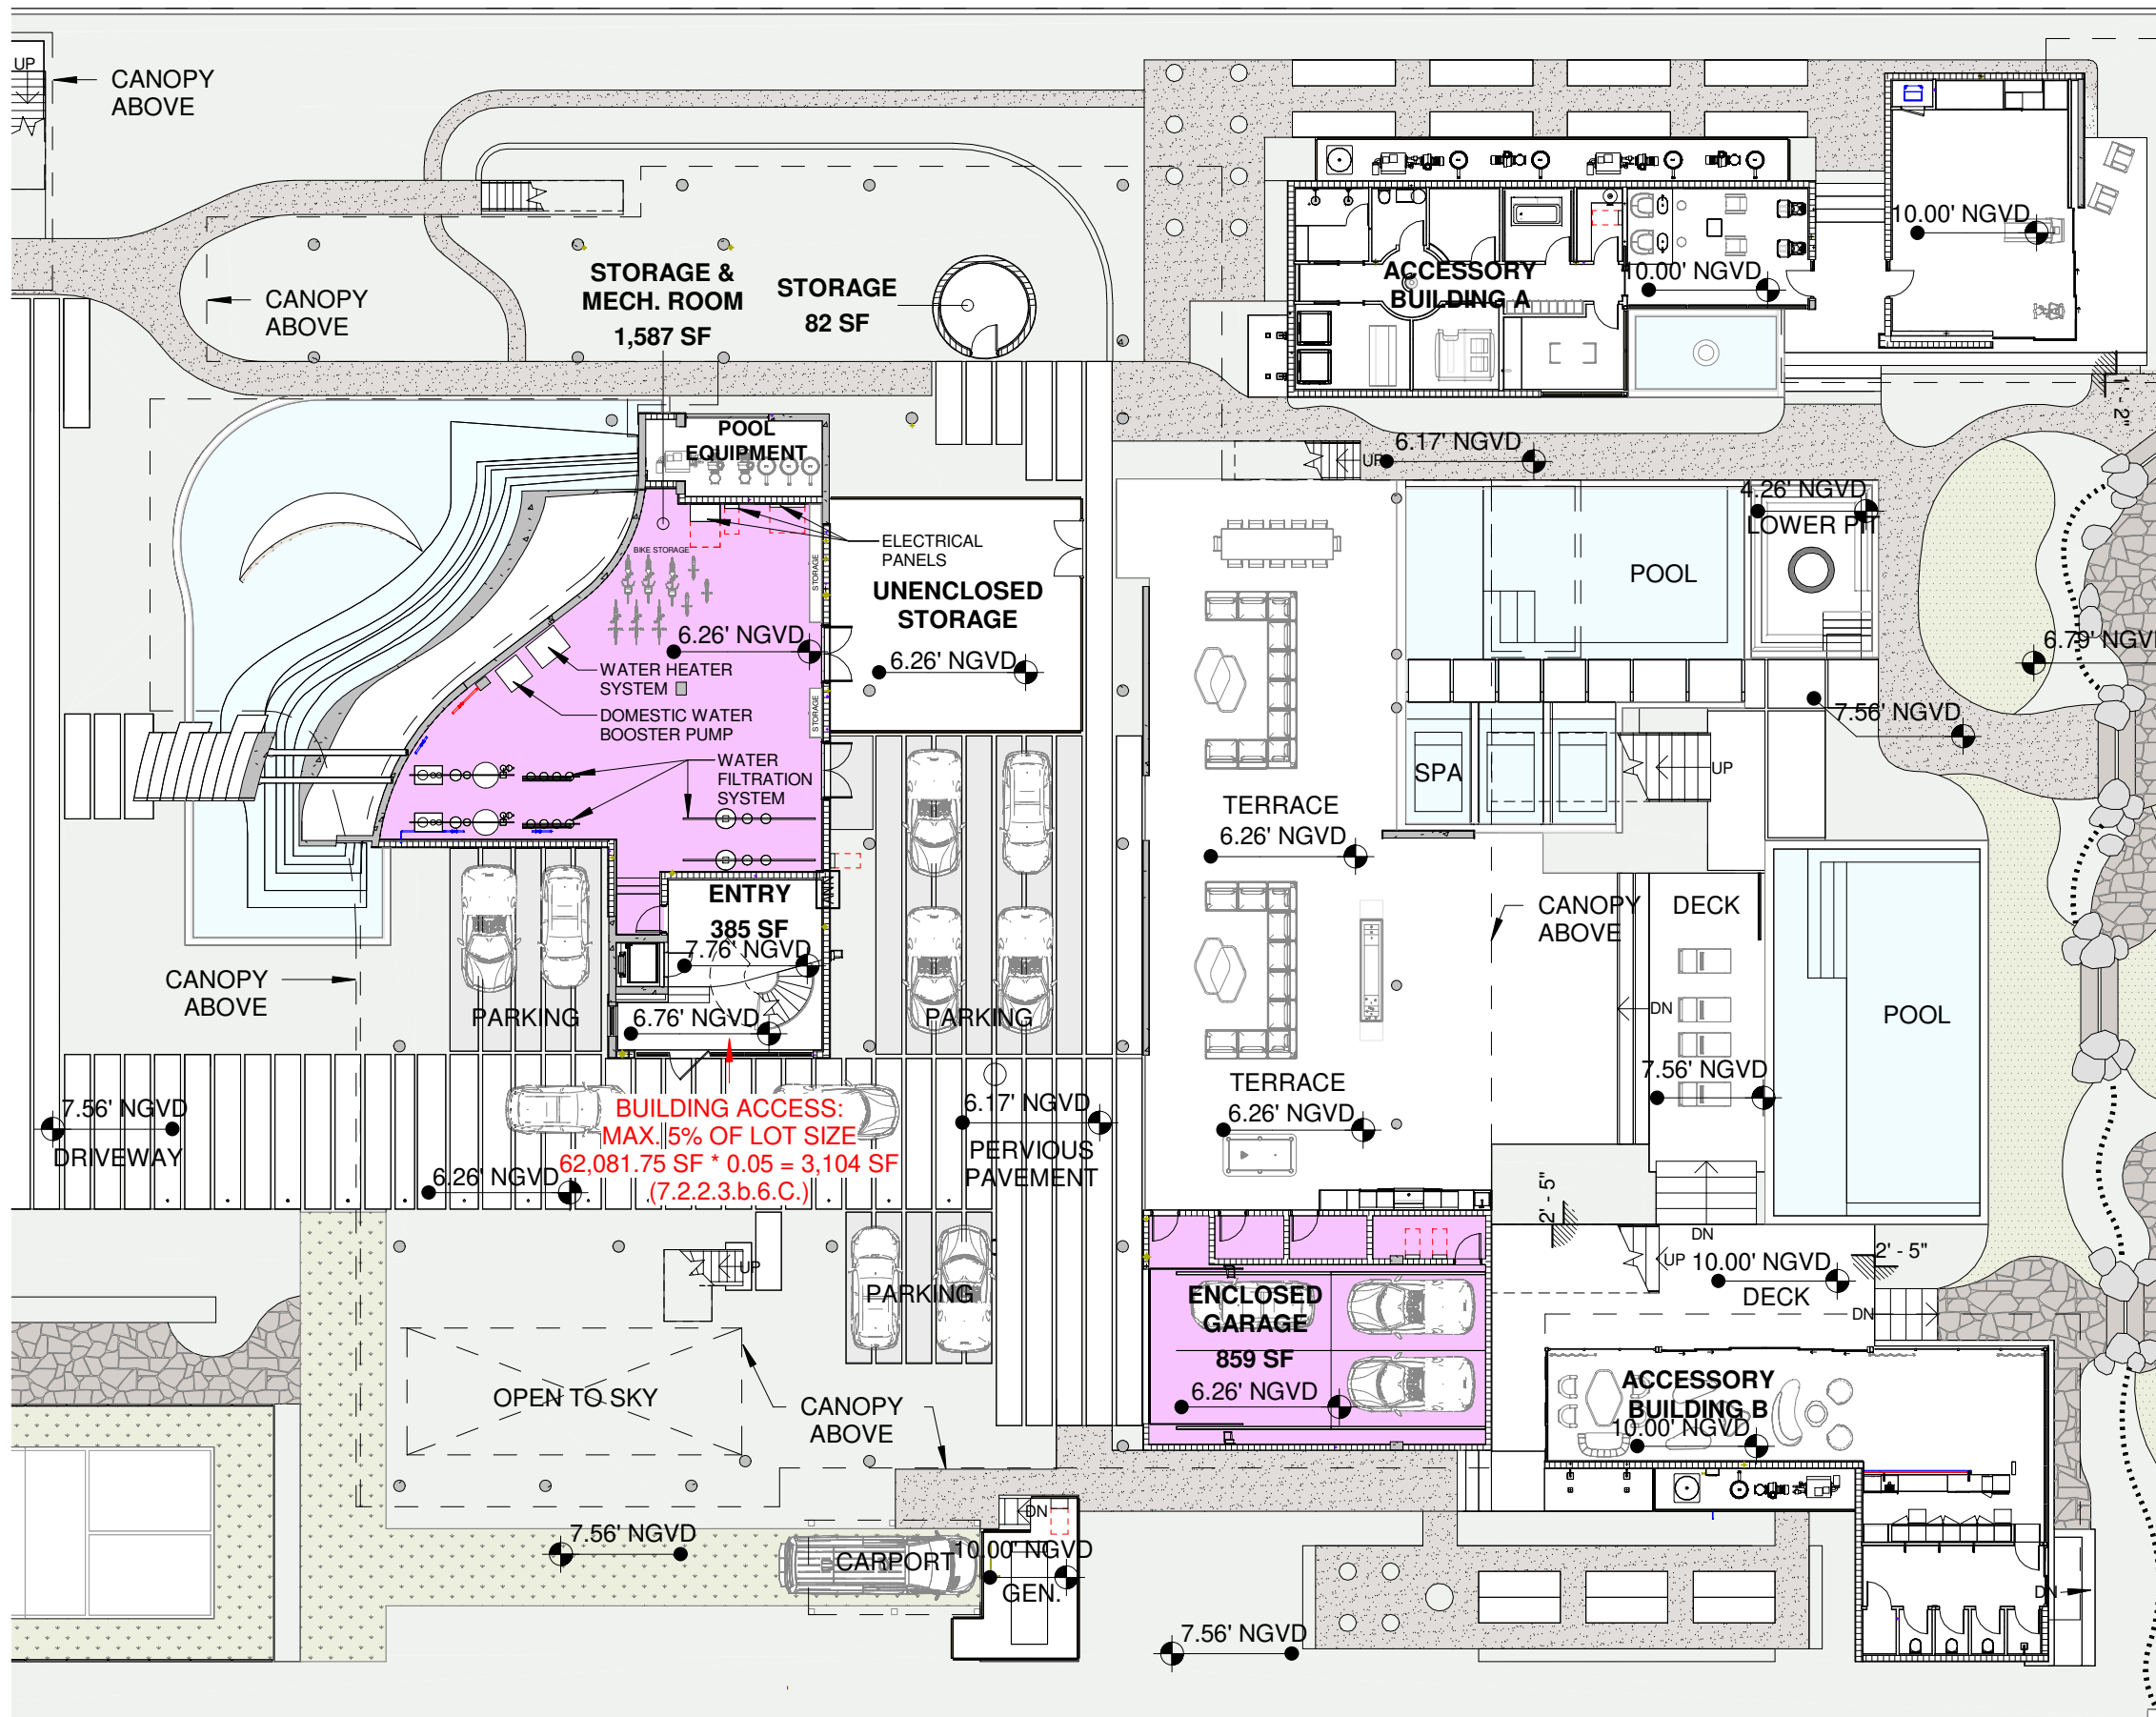

VARIANCE REQUEST 1:
Provide an enclosed, air-conditioned storage area within the understory.

LEGEND



PROPOSED AREA WITH CONC. SLAB

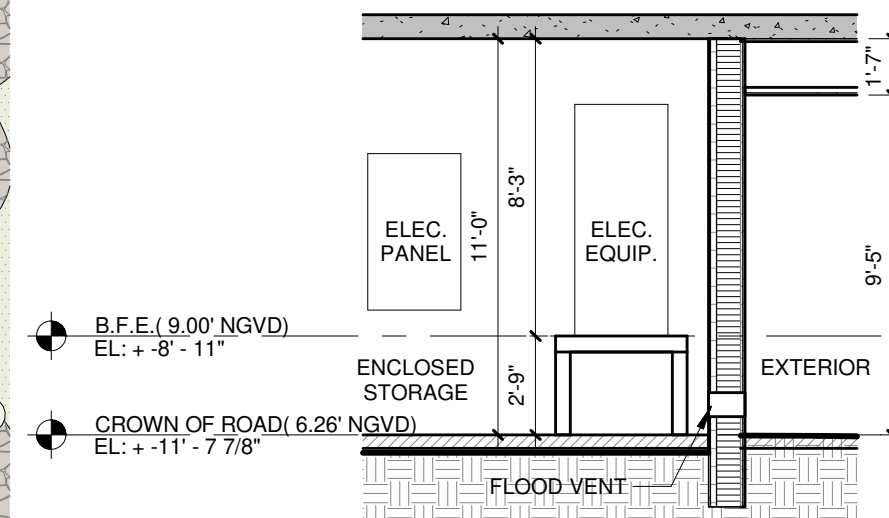

PER FBC-R322.1.6: ELECTRICAL SYSTEMS, EQUIPMNETS, AND COMPONENTS TO BE LOCATED AT OR ABOVE BFE.

2 EQUIPMENT LOCATION DIAGRAM


1 UNDERSTORY FLOOR PLAN DIAGRAM - VARIANCE 1

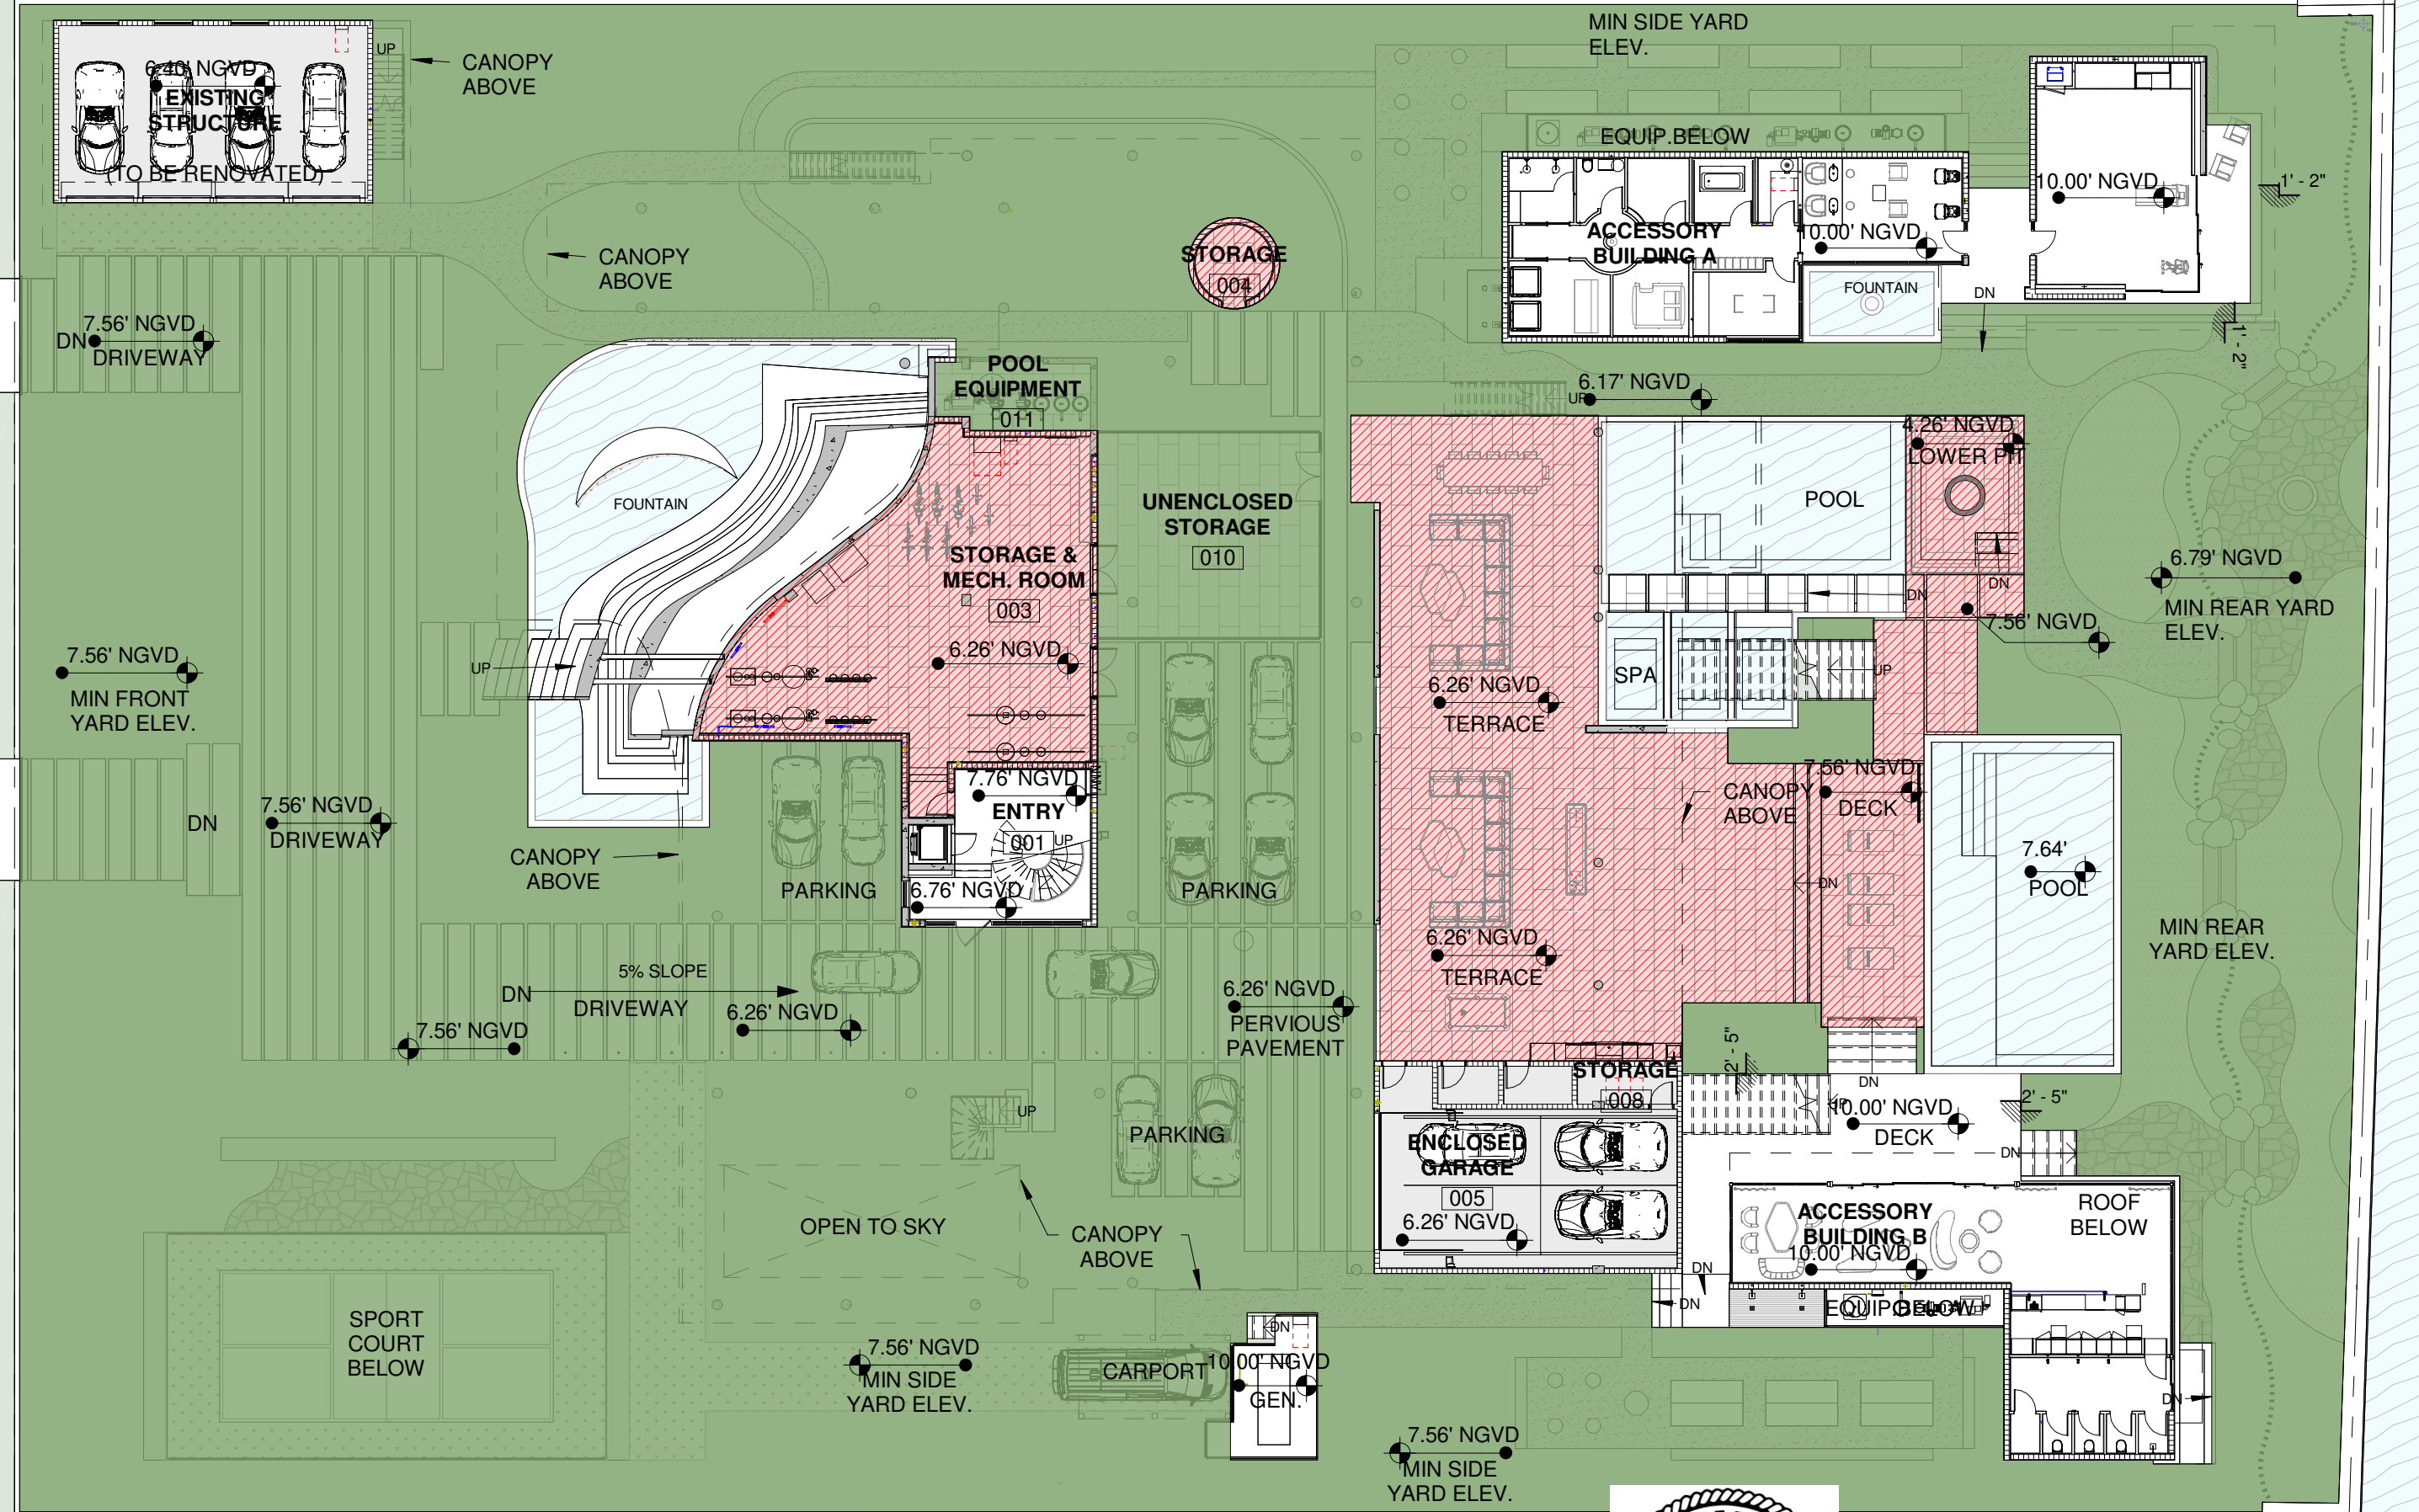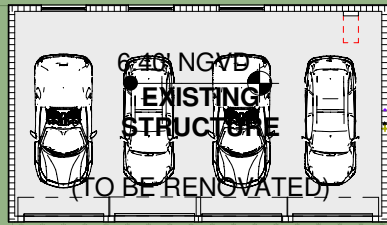


VARIANCE REQUEST 2:
Provide concrete area within the understorey for structural purposes surrounding support columns and pool areas


- LEGEND**
- PERVIOUS AREA**
41,521 SF = 67% OF LOT
 - PROPOSED CONC. SLAB**
6,119 SF = 9.7% OF LOT
- LOT AREA:** 62,081.75 SF



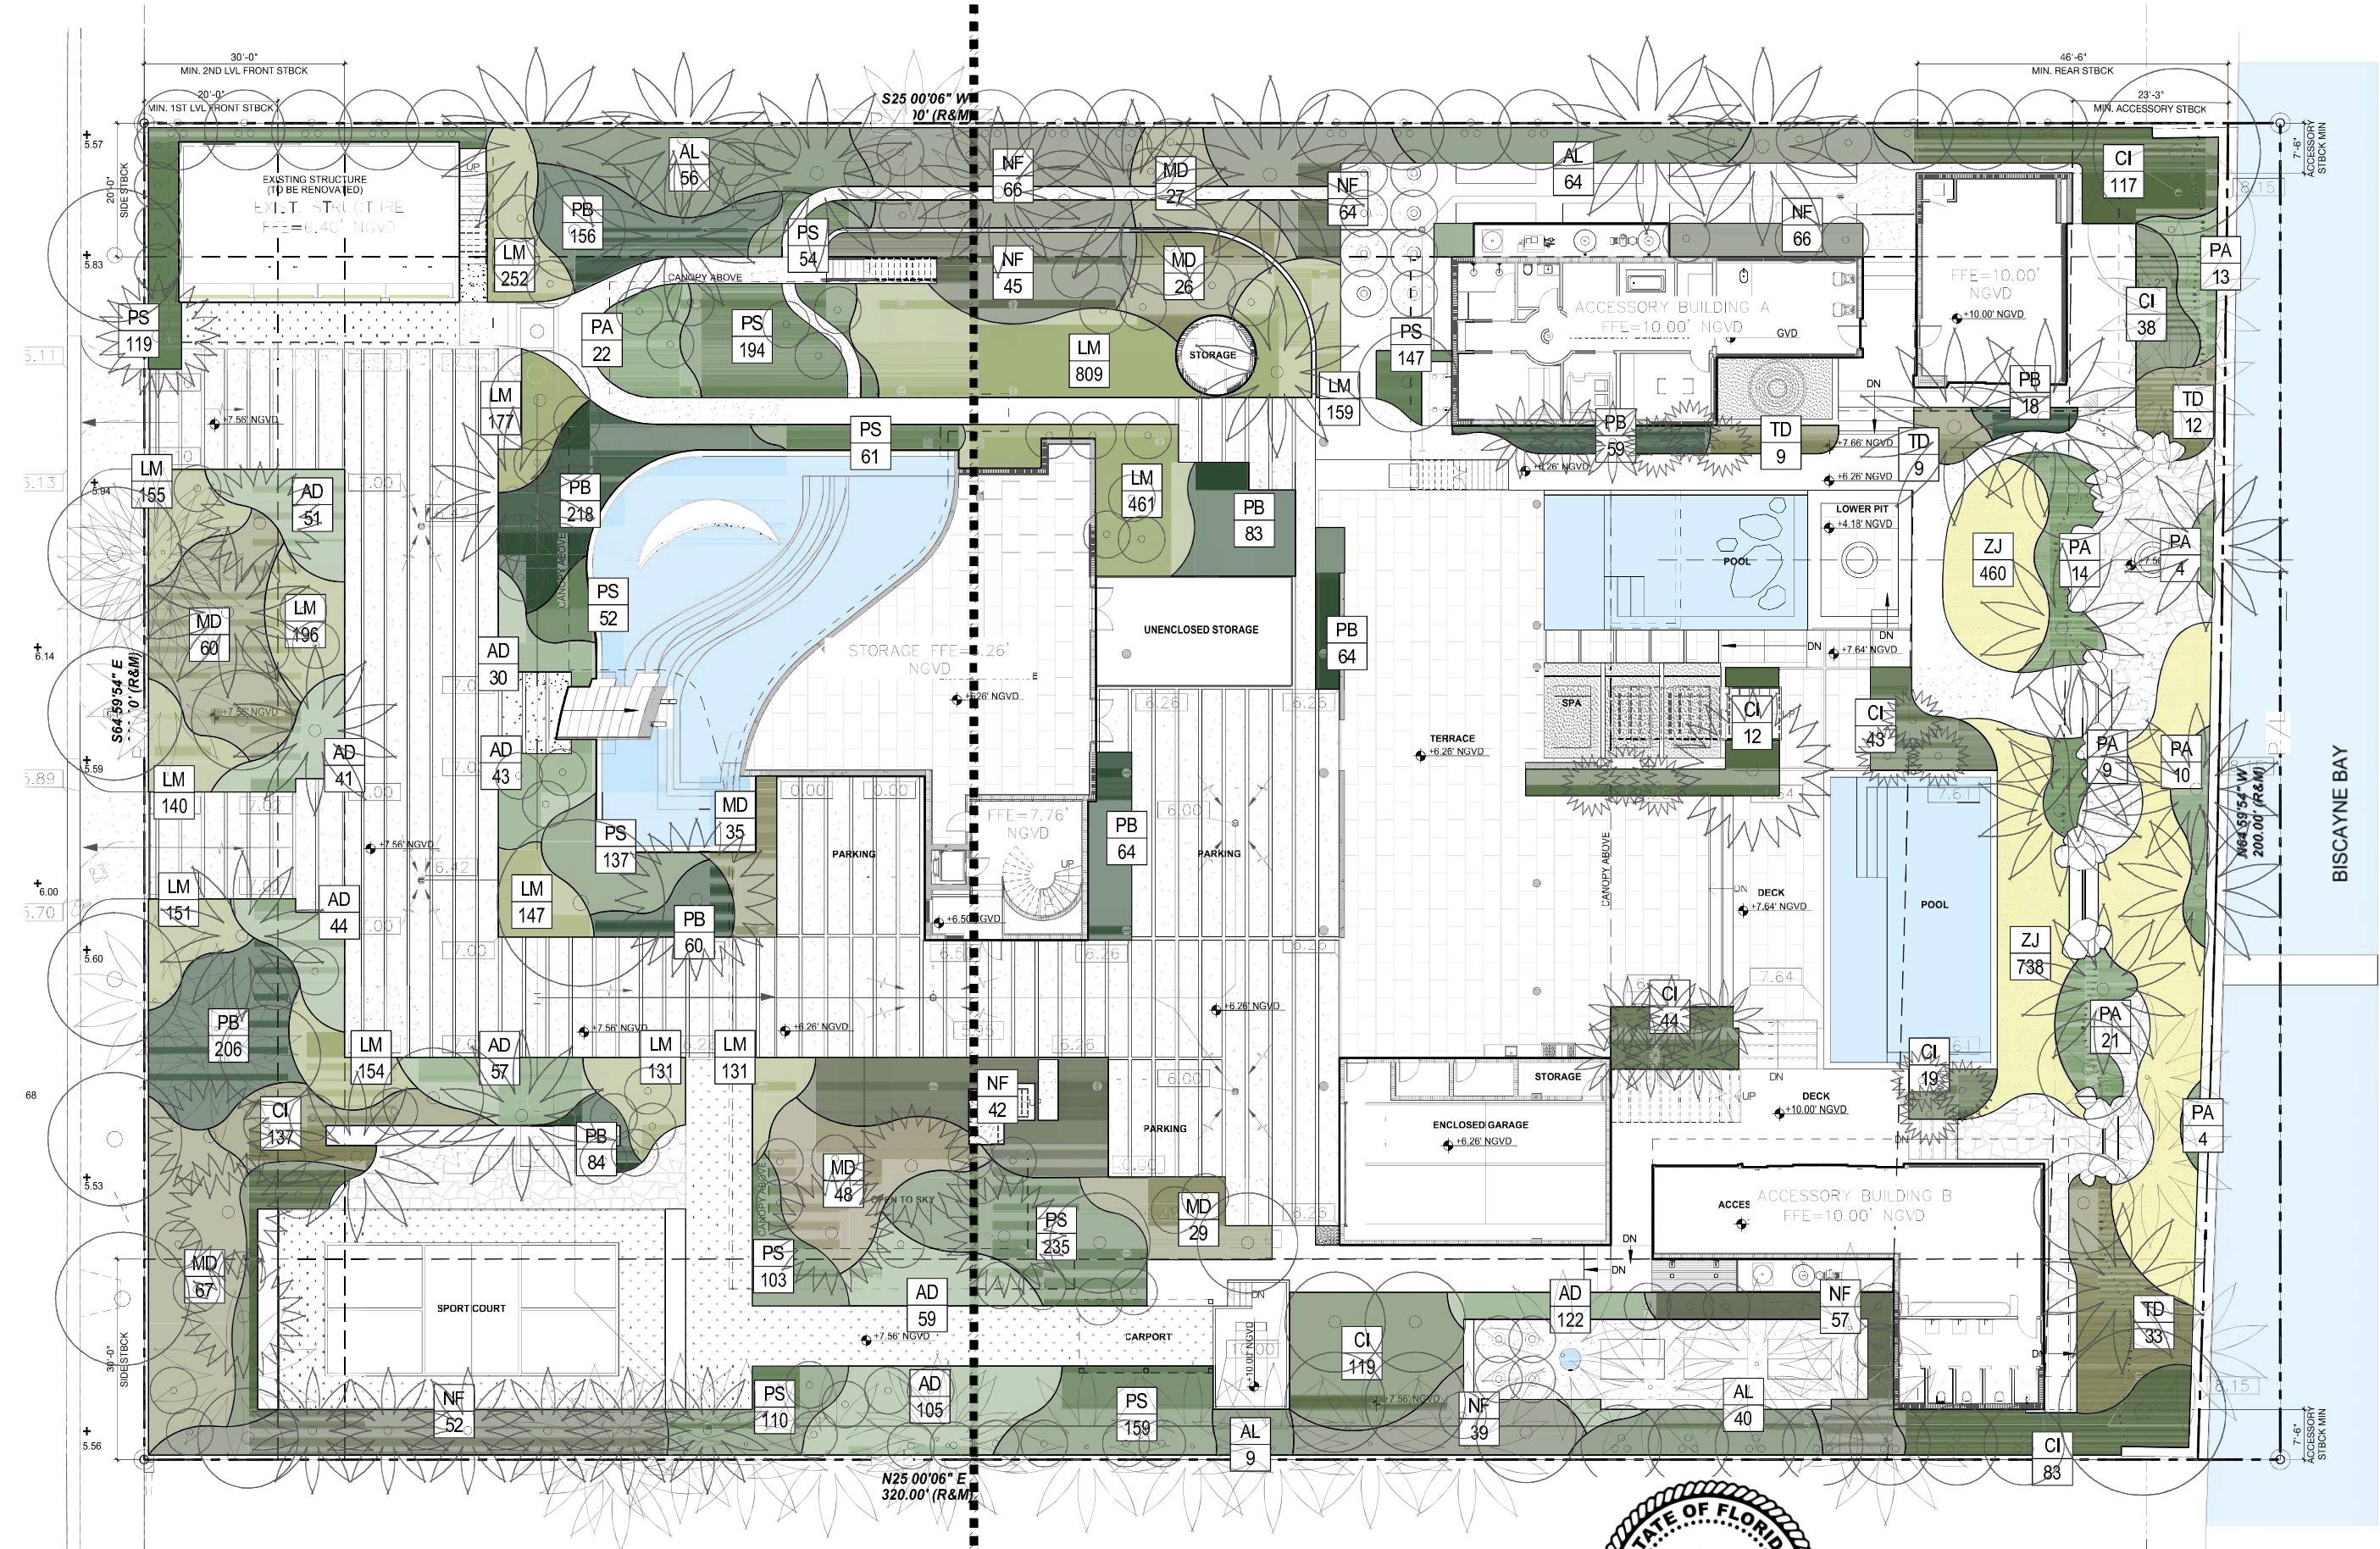

VARIANCE REQUEST 2:
Provide concrete area within the understory for structural purposes surrounding support columns and pool areas

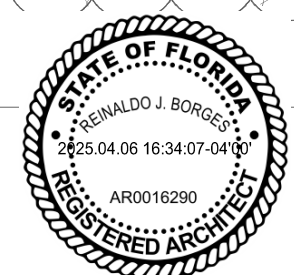


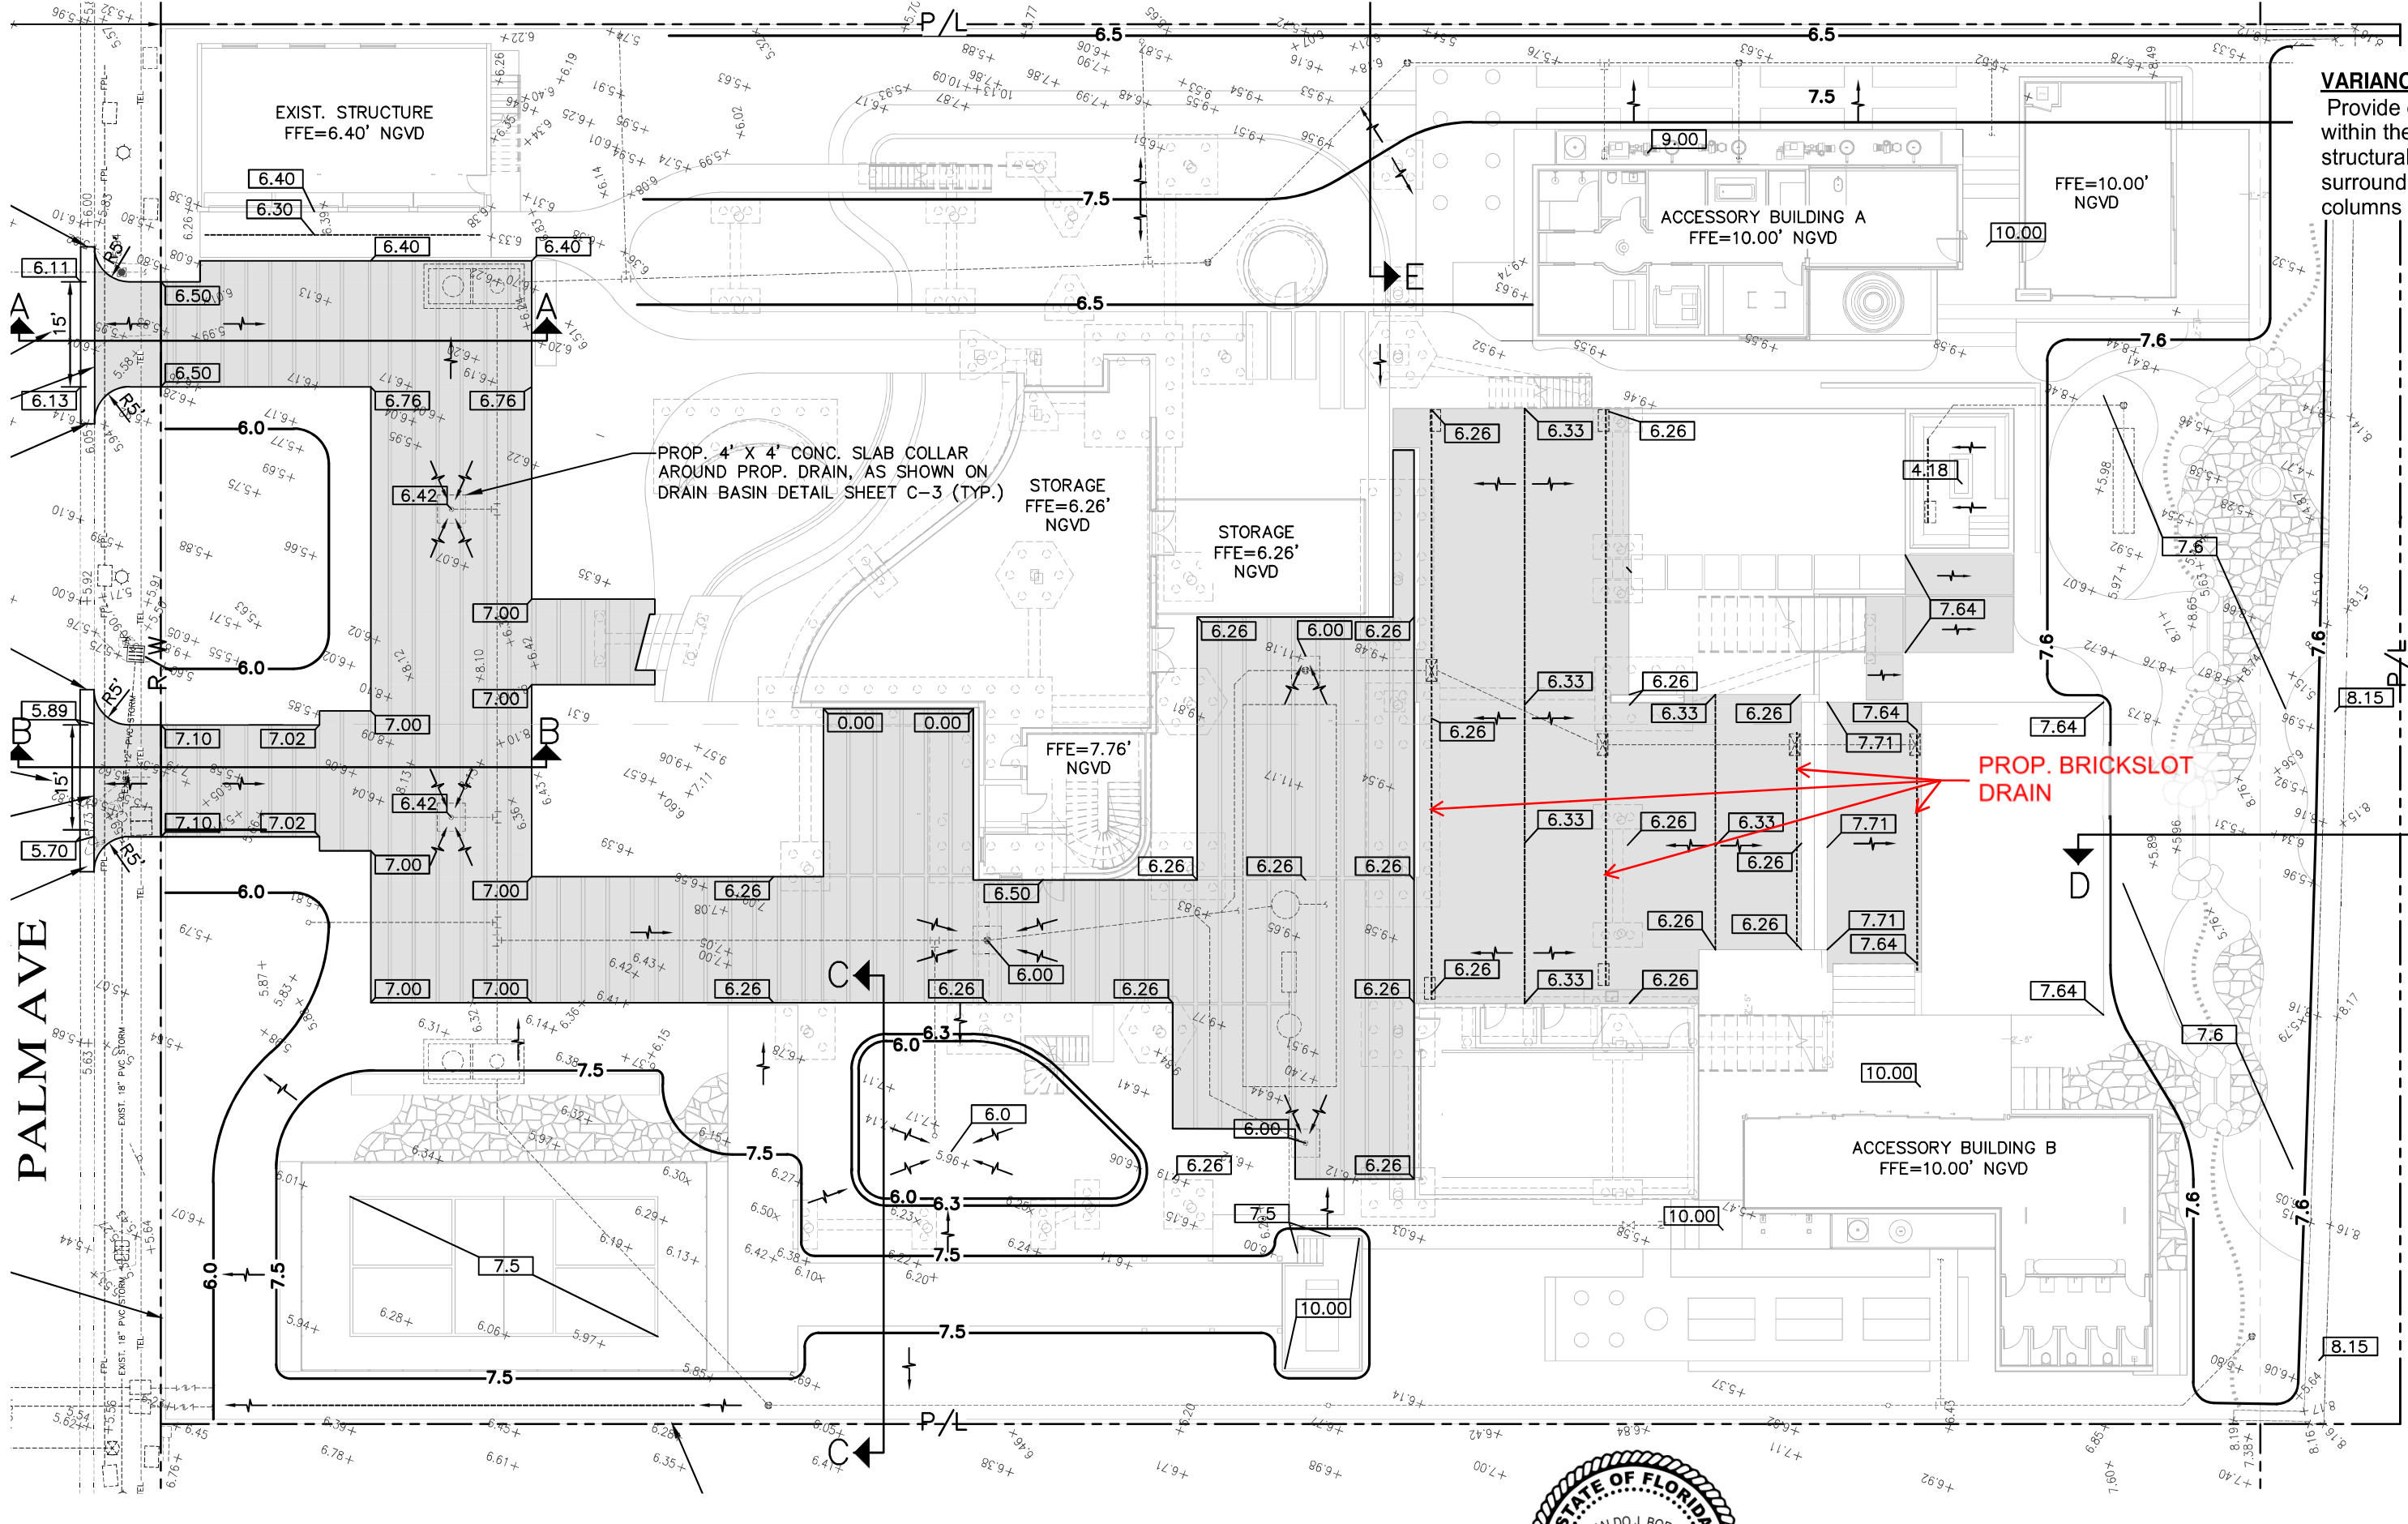


VARIANCE REQUEST 2:
Provide concrete area within the understory for structural purposes surrounding support columns and pool areas

BISCAYNE BAY
(P.B. 6, PG. 54)

PALM AVE

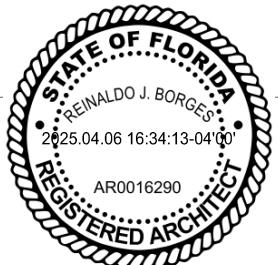

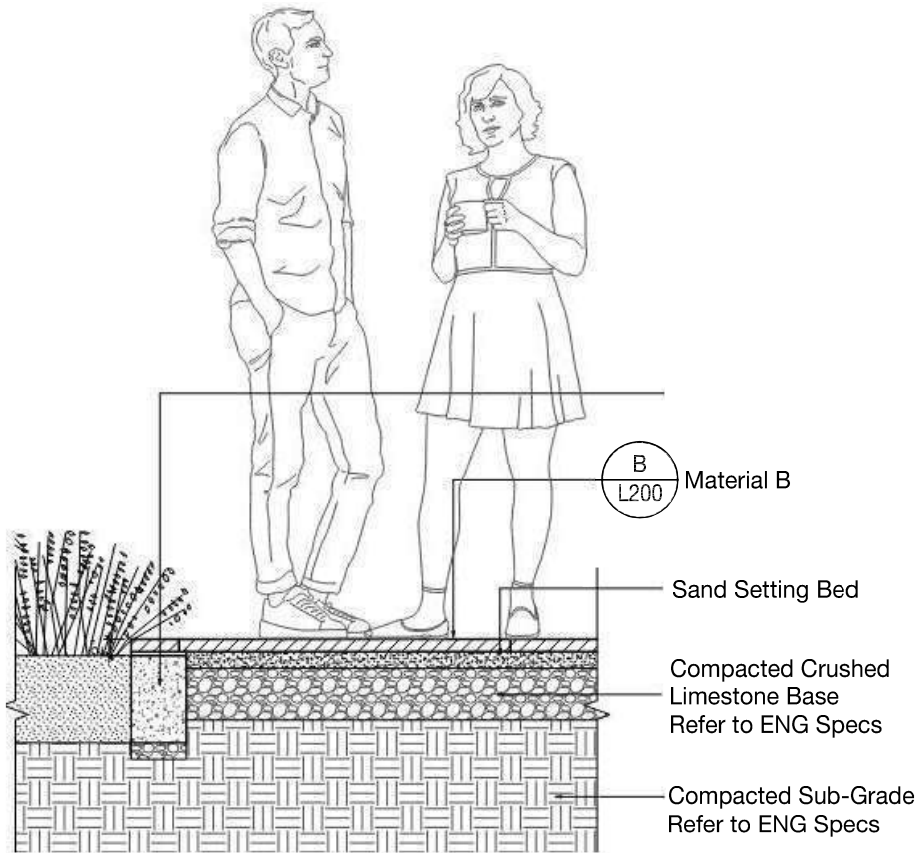


VARIANCE REQUEST 2:
 Provide concrete area
 within the understory for
 structural purposes
 surrounding support
 columns and pool areas

PAVER INSTALLATION DETAIL

SECTION




PAVER SETTLEMENT PHOTO

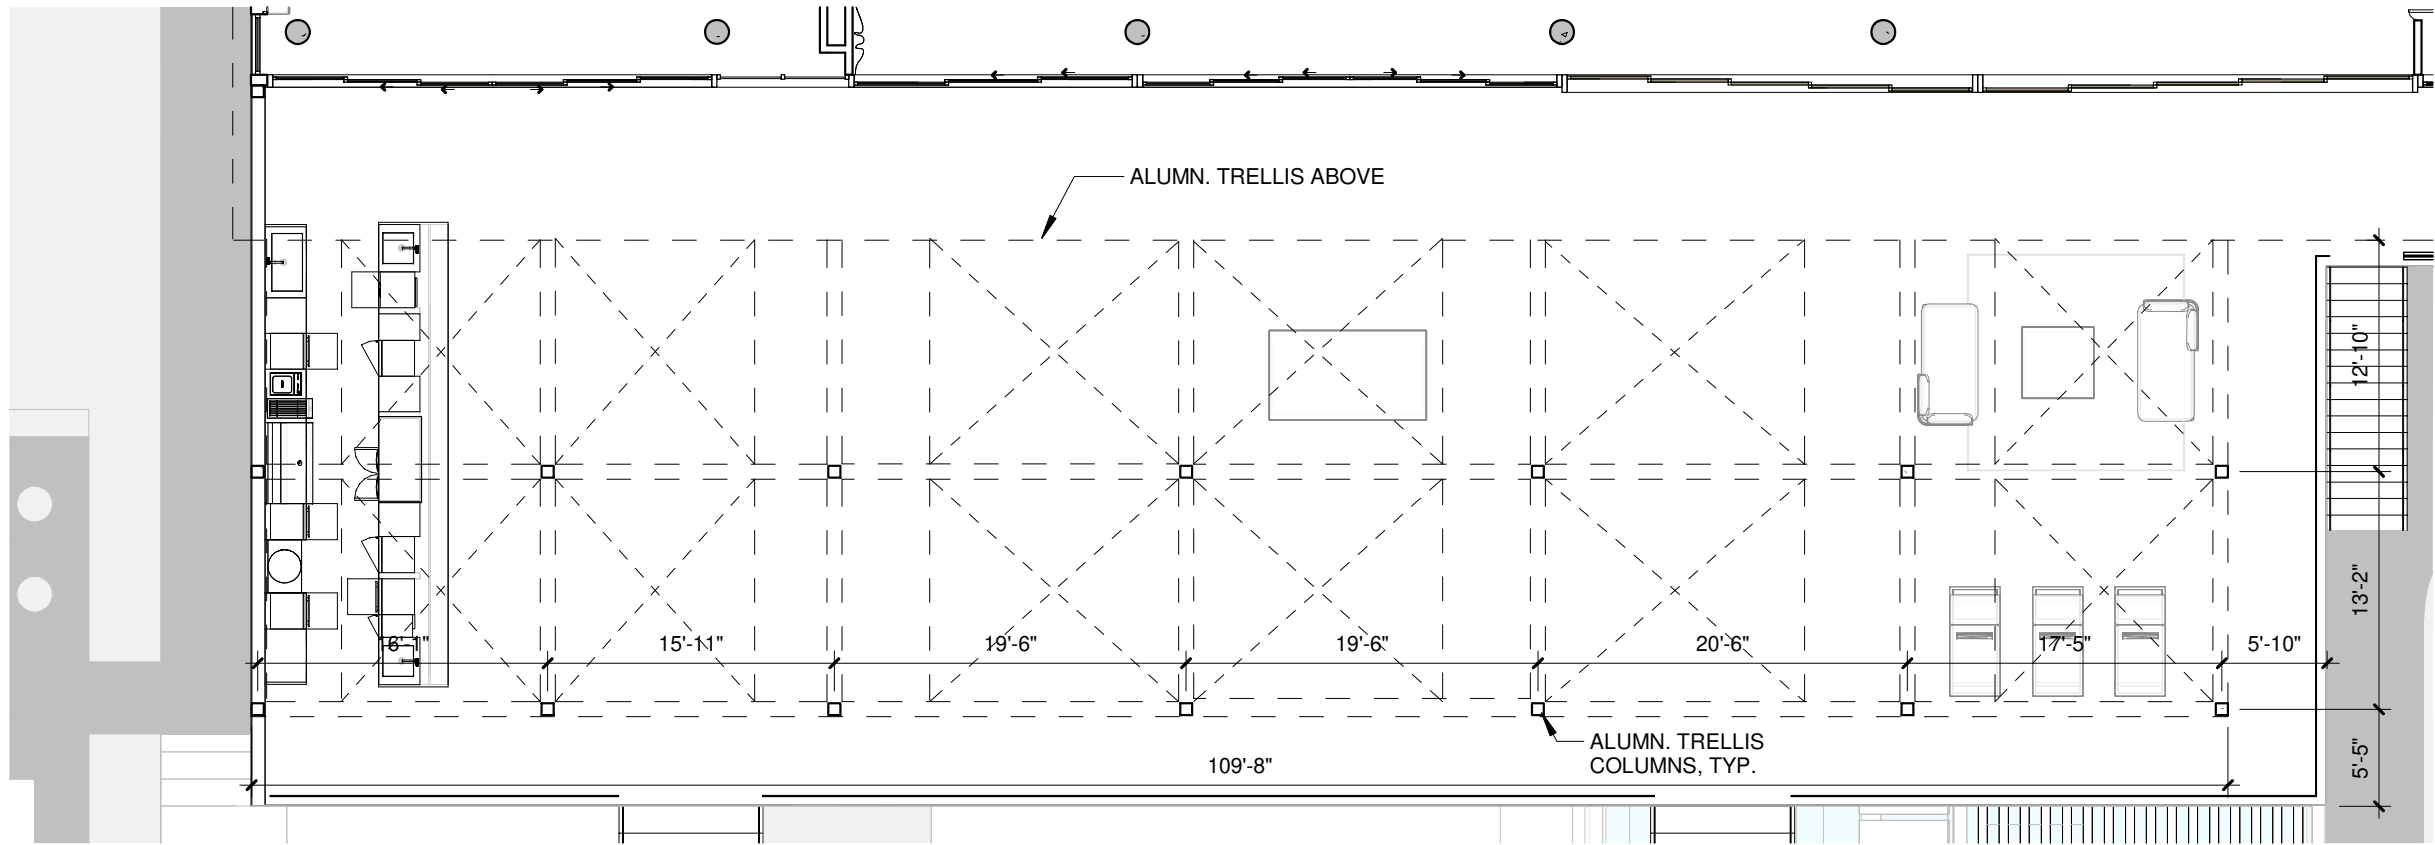



1 PERGOLA PLAN - FIRST LEVEL

VARIANCE REQUEST 3:
 Exceed the maximum permitted lot coverage by 4.15% to provide an operable aluminum trellis, rather than a trellis with fabric covering, that exceeds a projection of five (5) feet from the exterior wall.

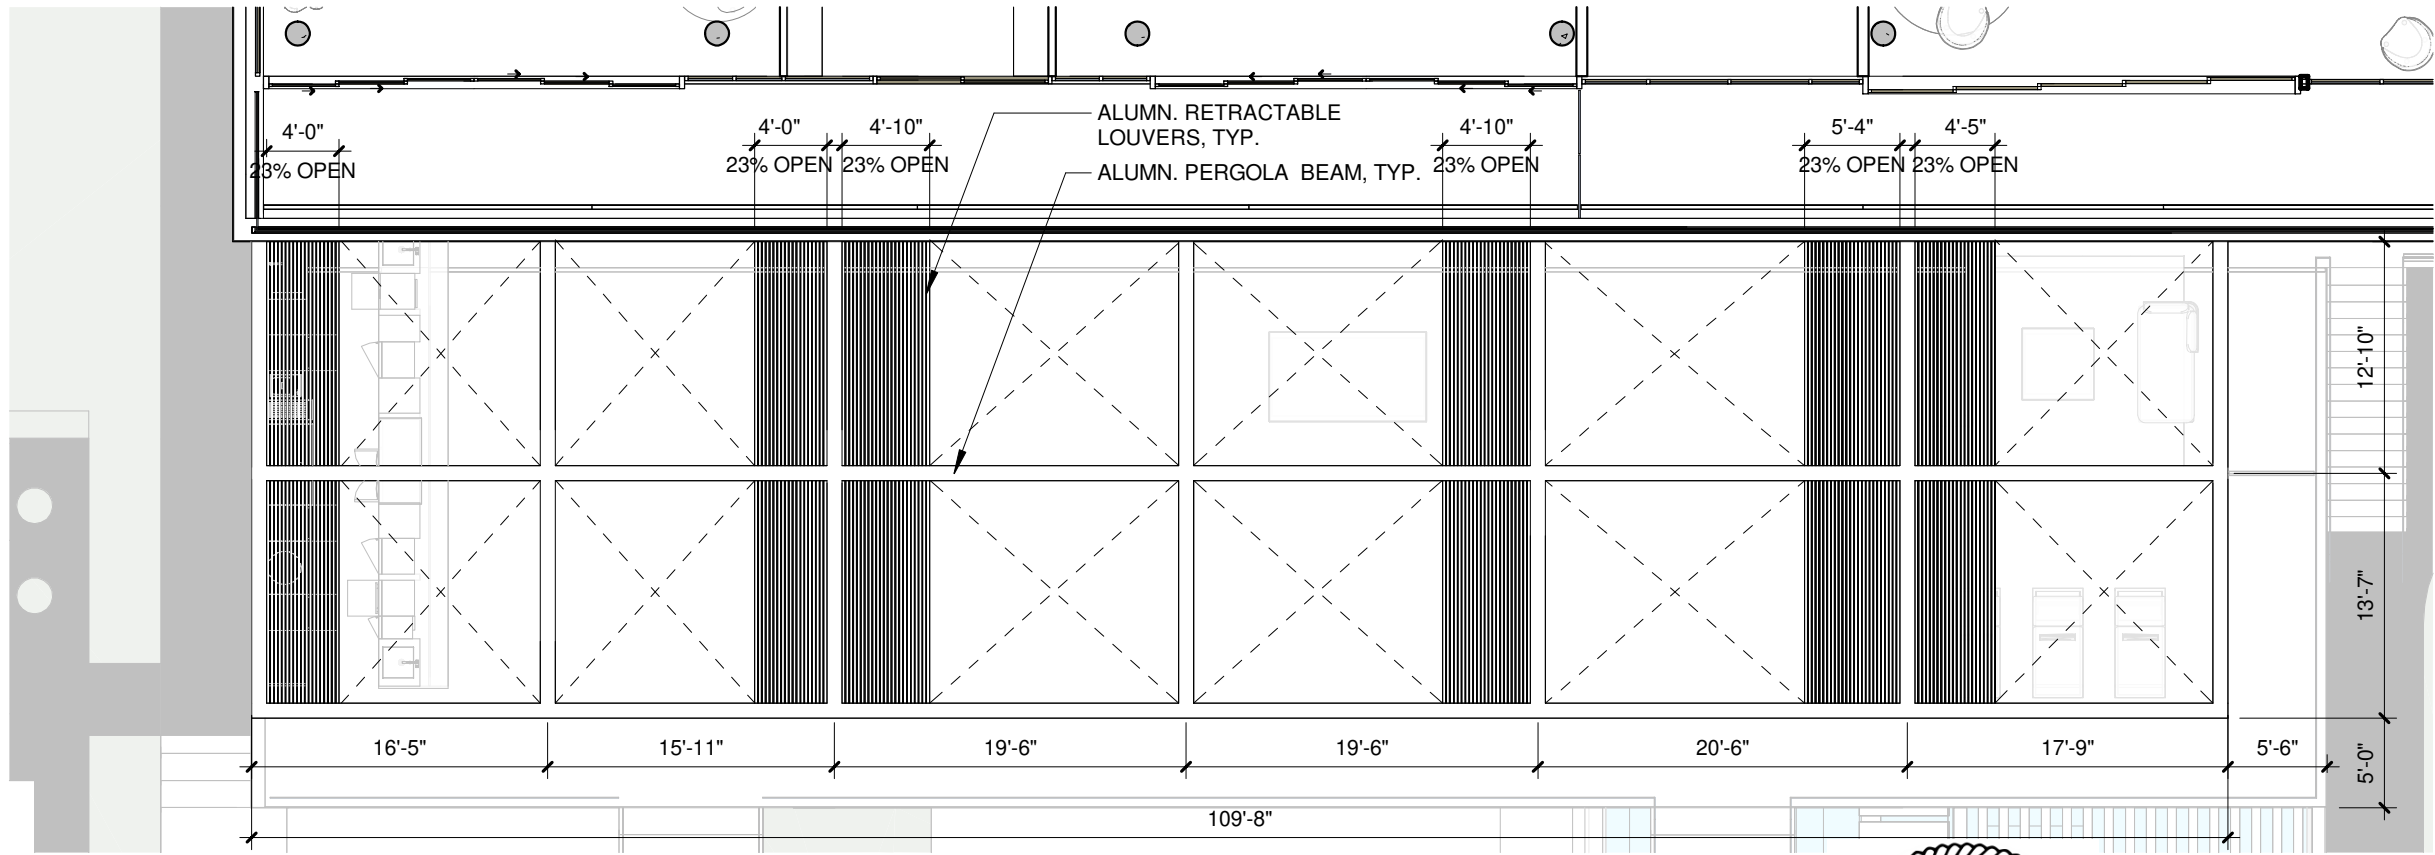

2 PERGOLA PLAN - SECOND LEVEL

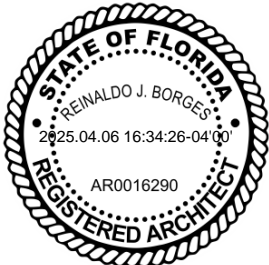

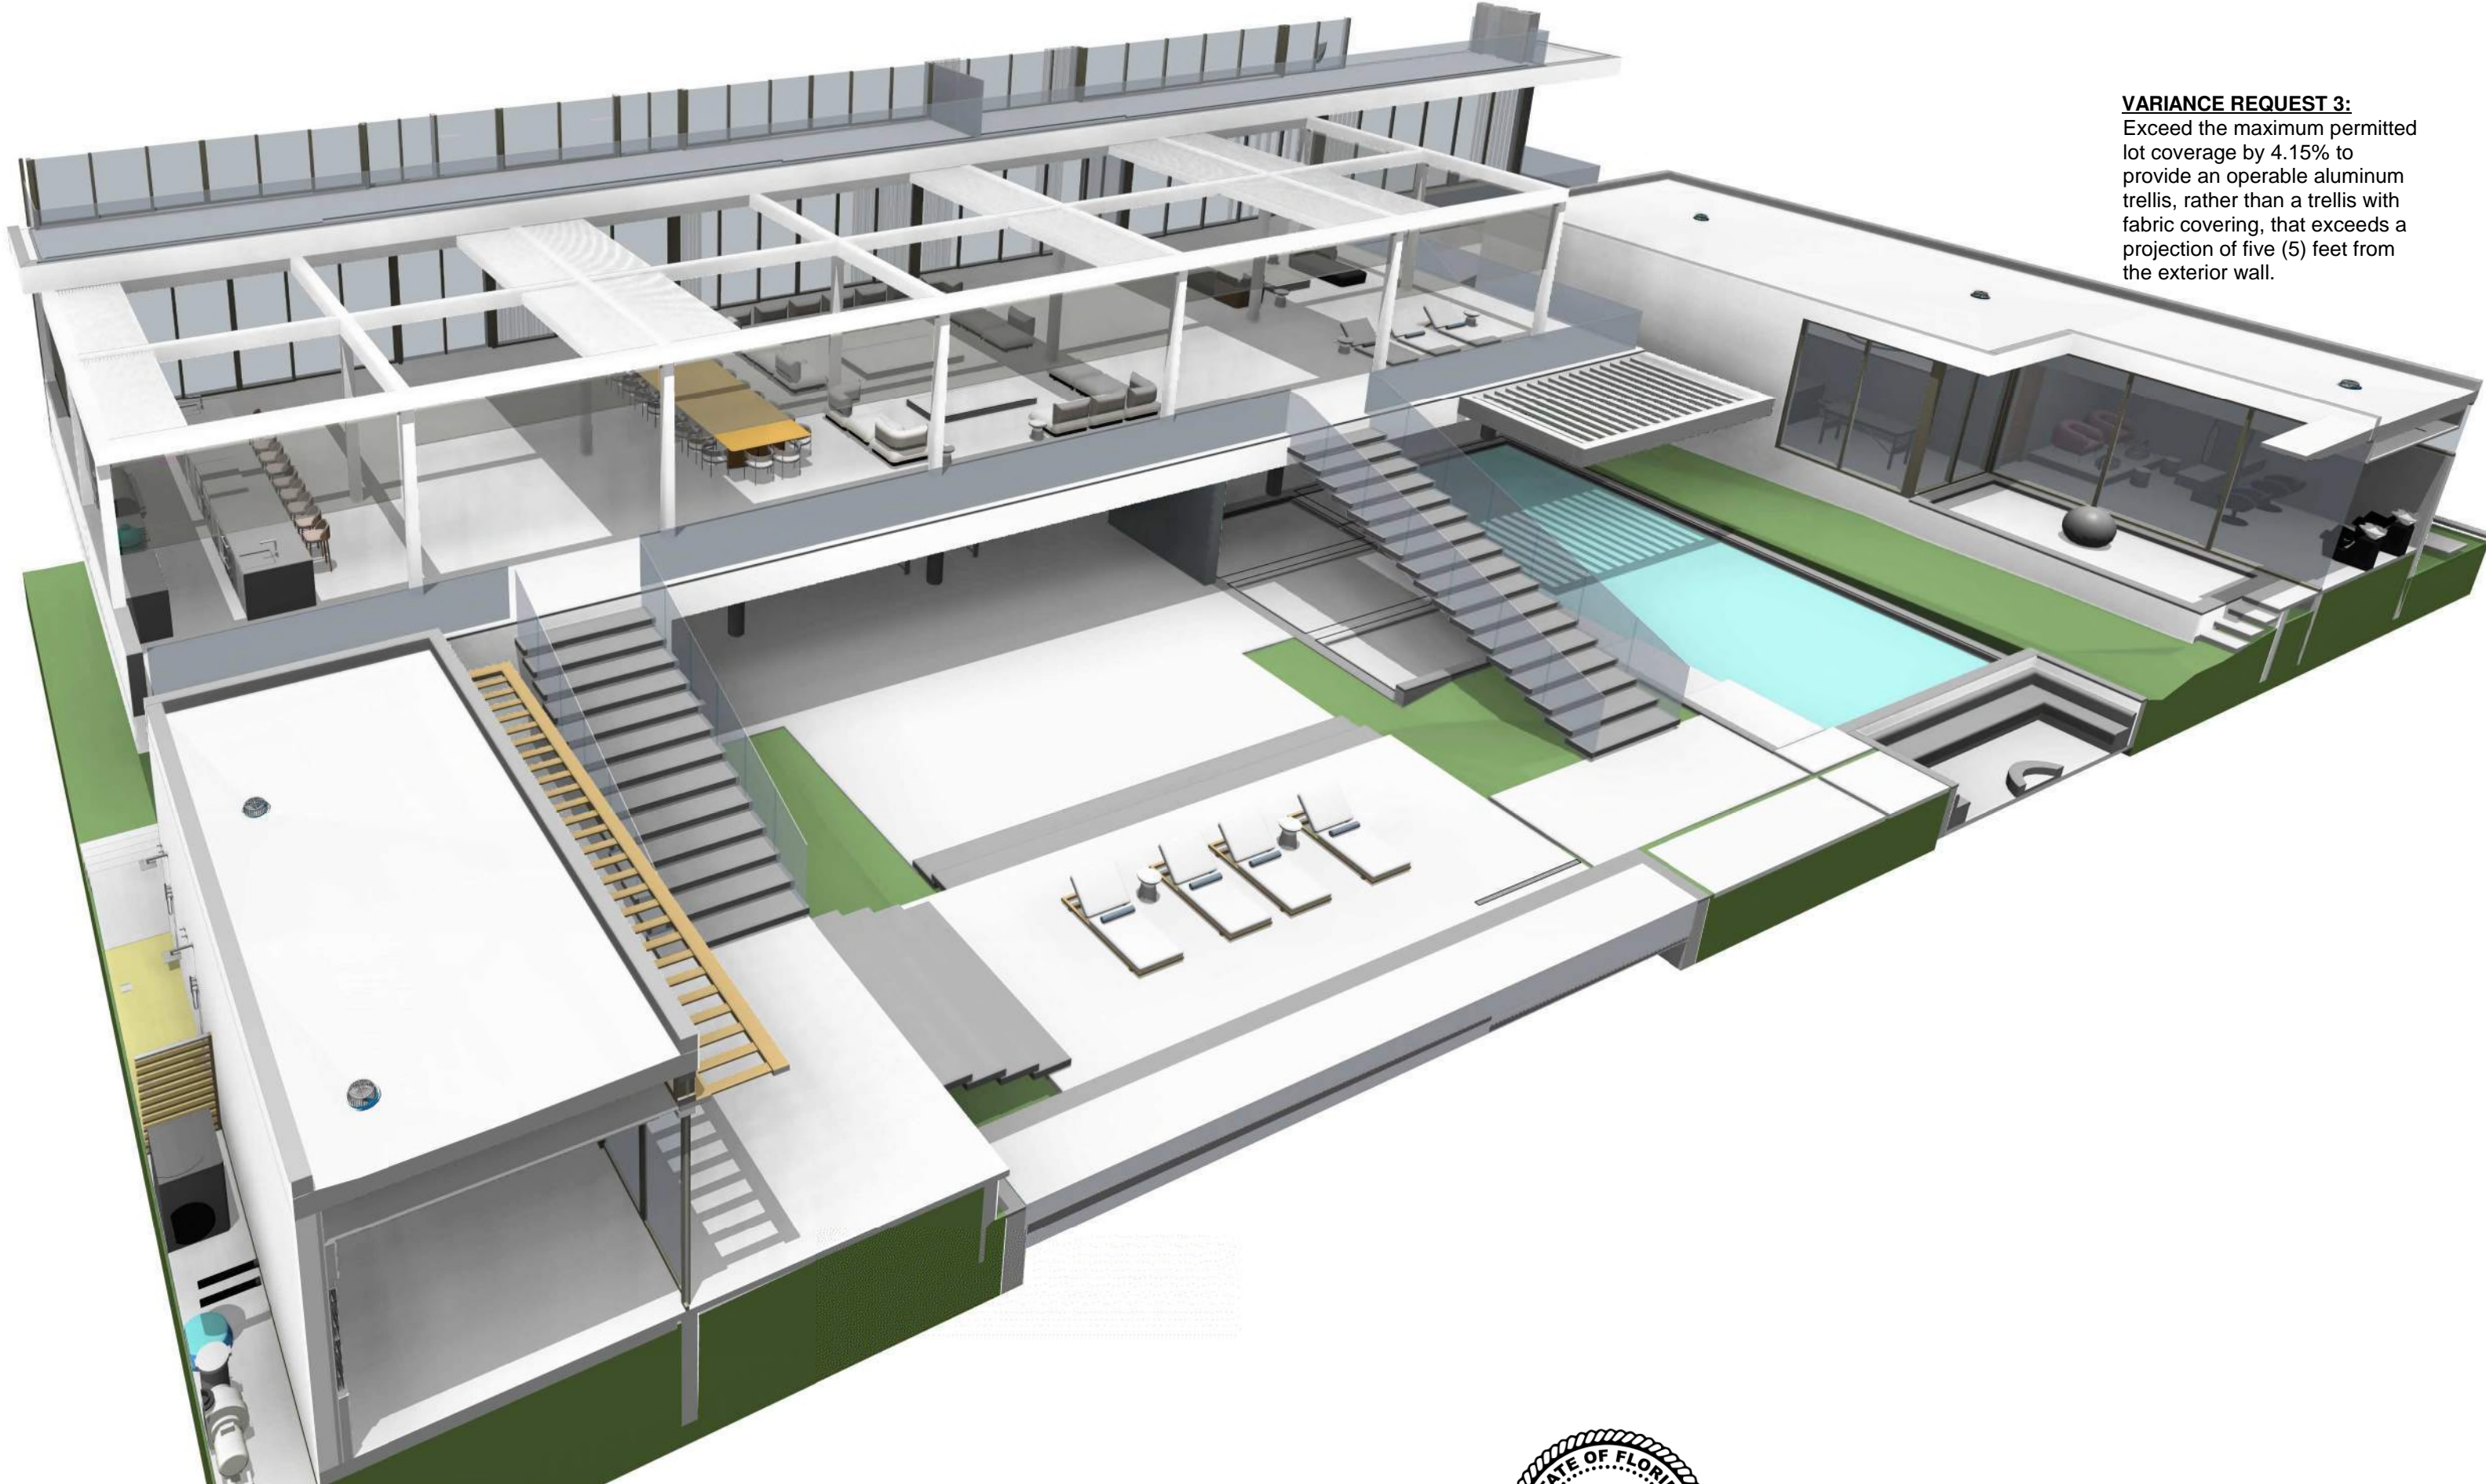

VARIANCE REQUEST 3:
Exceed the maximum permitted lot coverage by 4.15% to provide an operable aluminum trellis, rather than a trellis with fabric covering, that exceeds a projection of five (5) feet from the exterior wall.

VARIANCE REQUEST 3:
Exceed the maximum permitted lot coverage by 4.15% to provide an operable aluminum trellis, rather than a trellis with fabric covering, that exceeds a projection of five (5) feet from the exterior wall.



PERGOLA WITH ALUMN. LOUVERS

VARIANCE REQUEST 3:
Exceed the maximum permitted lot coverage by 4.15% to provide an operable aluminum trellis, rather than a trellis with fabric covering, that exceeds a projection of five (5) feet from the exterior wall.




PERGOLA WITH FABRIC ENCLOSURE

ALUMINIUM PERGOLA DETAILS


Fully Closed



Retracted

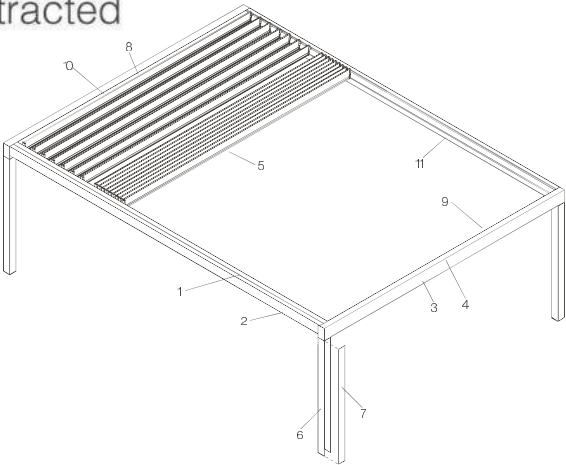

Side Elevation

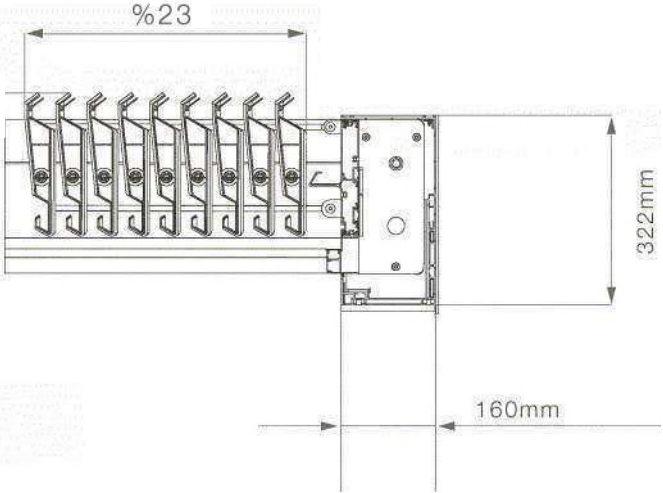

Retracted & Tilted





FABRIC PERGOLA DETAILS


Fully Closed



Retracted

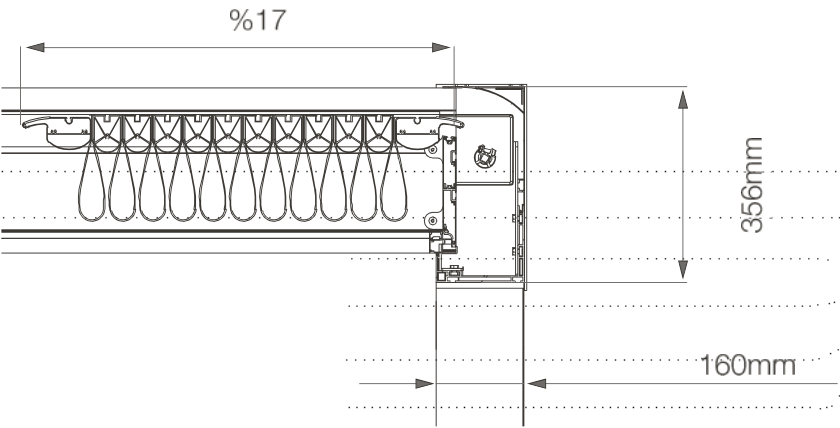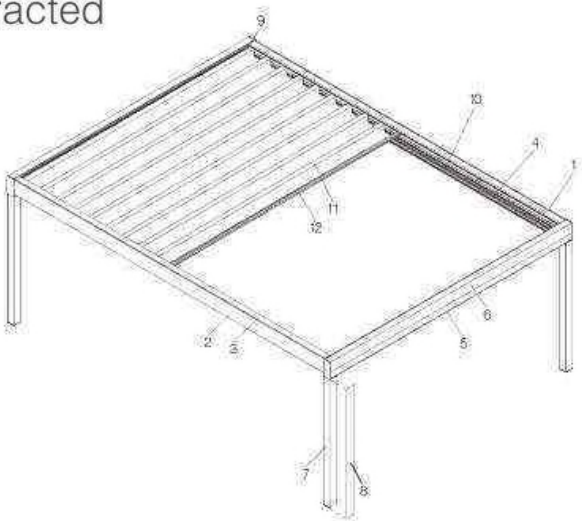


VARIANCE REQUEST 3:
Exceed the maximum permitted lot coverage by 4.15% to provide an operable aluminum trellis, rather than a trellis with fabric covering, that exceeds a projection of five (5) feet from the exterior wall.

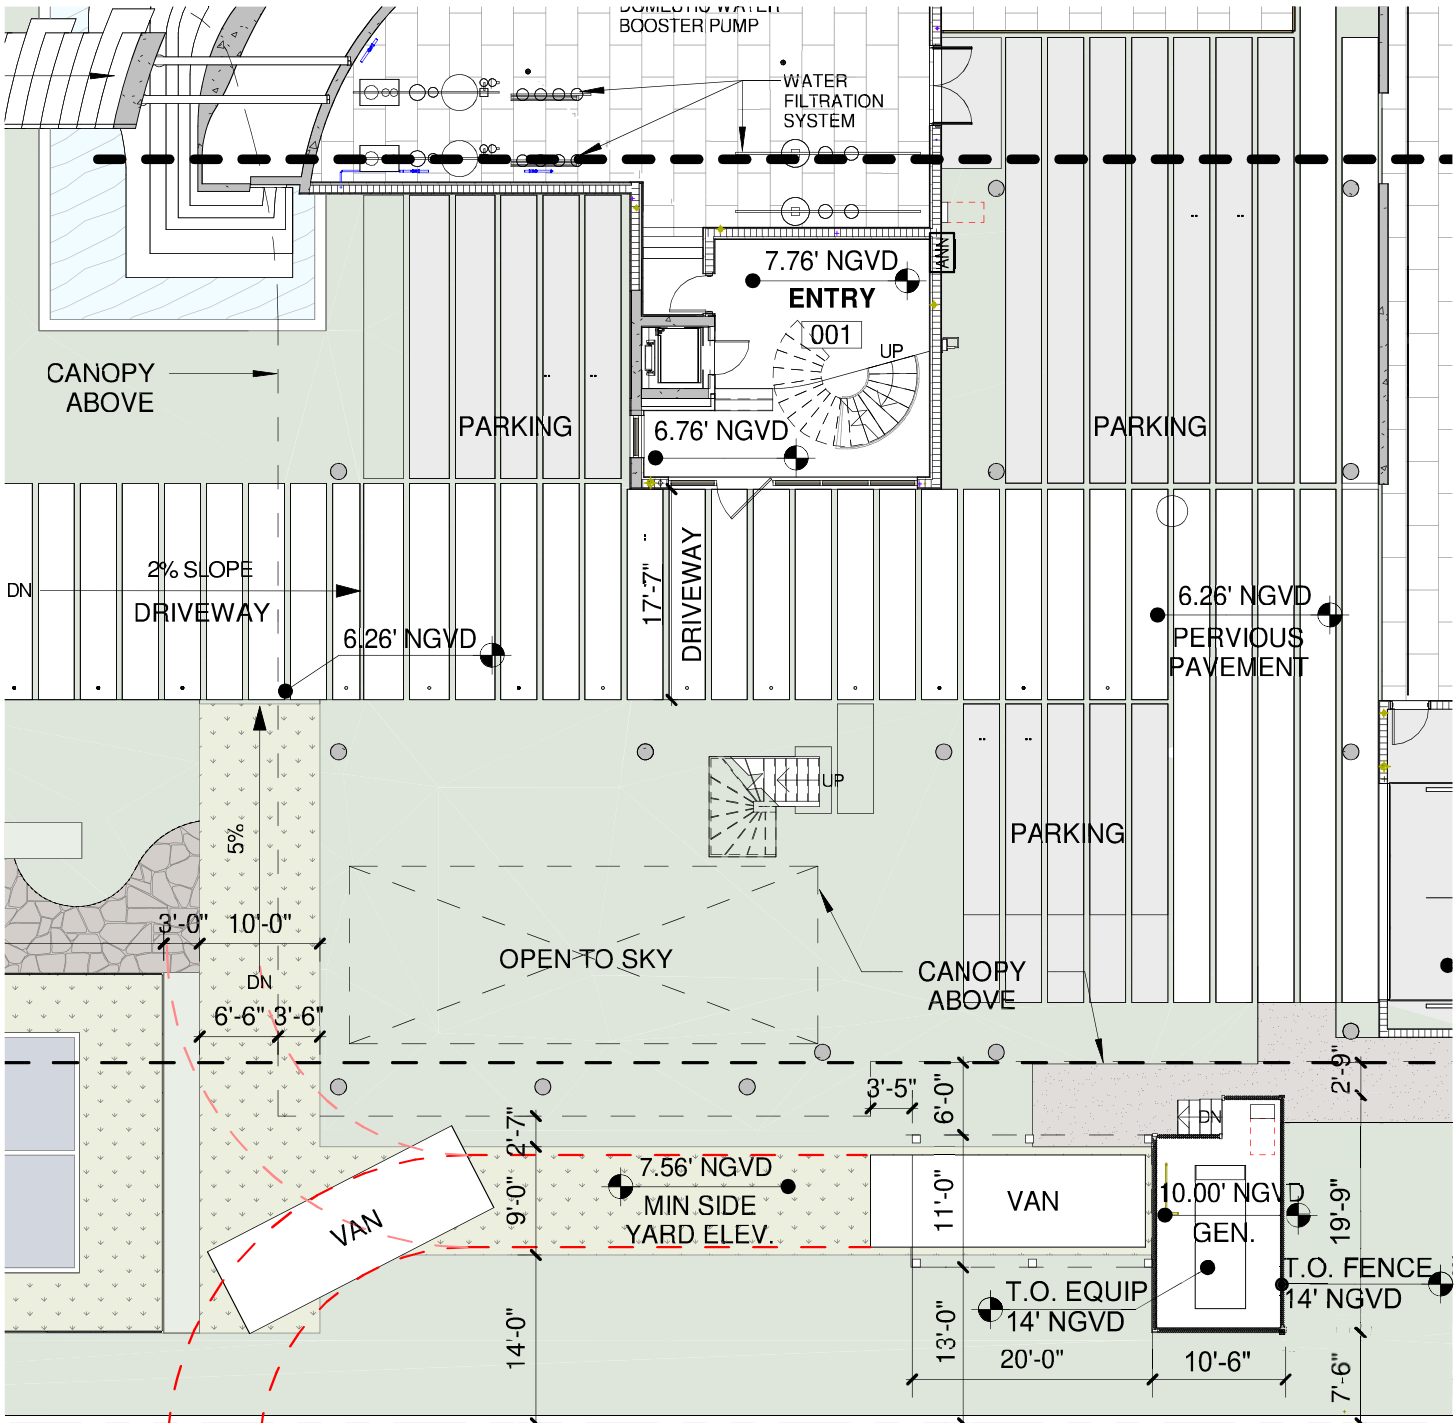


ORIGINAL DRB PLAN


MECHANICAL EQUIPMENT AND SCREENING ELEMENT TO BE PROVIDED AT A MAXIMUM ELEVATION OF 14' NGVD (B.F.E. 9' +5')

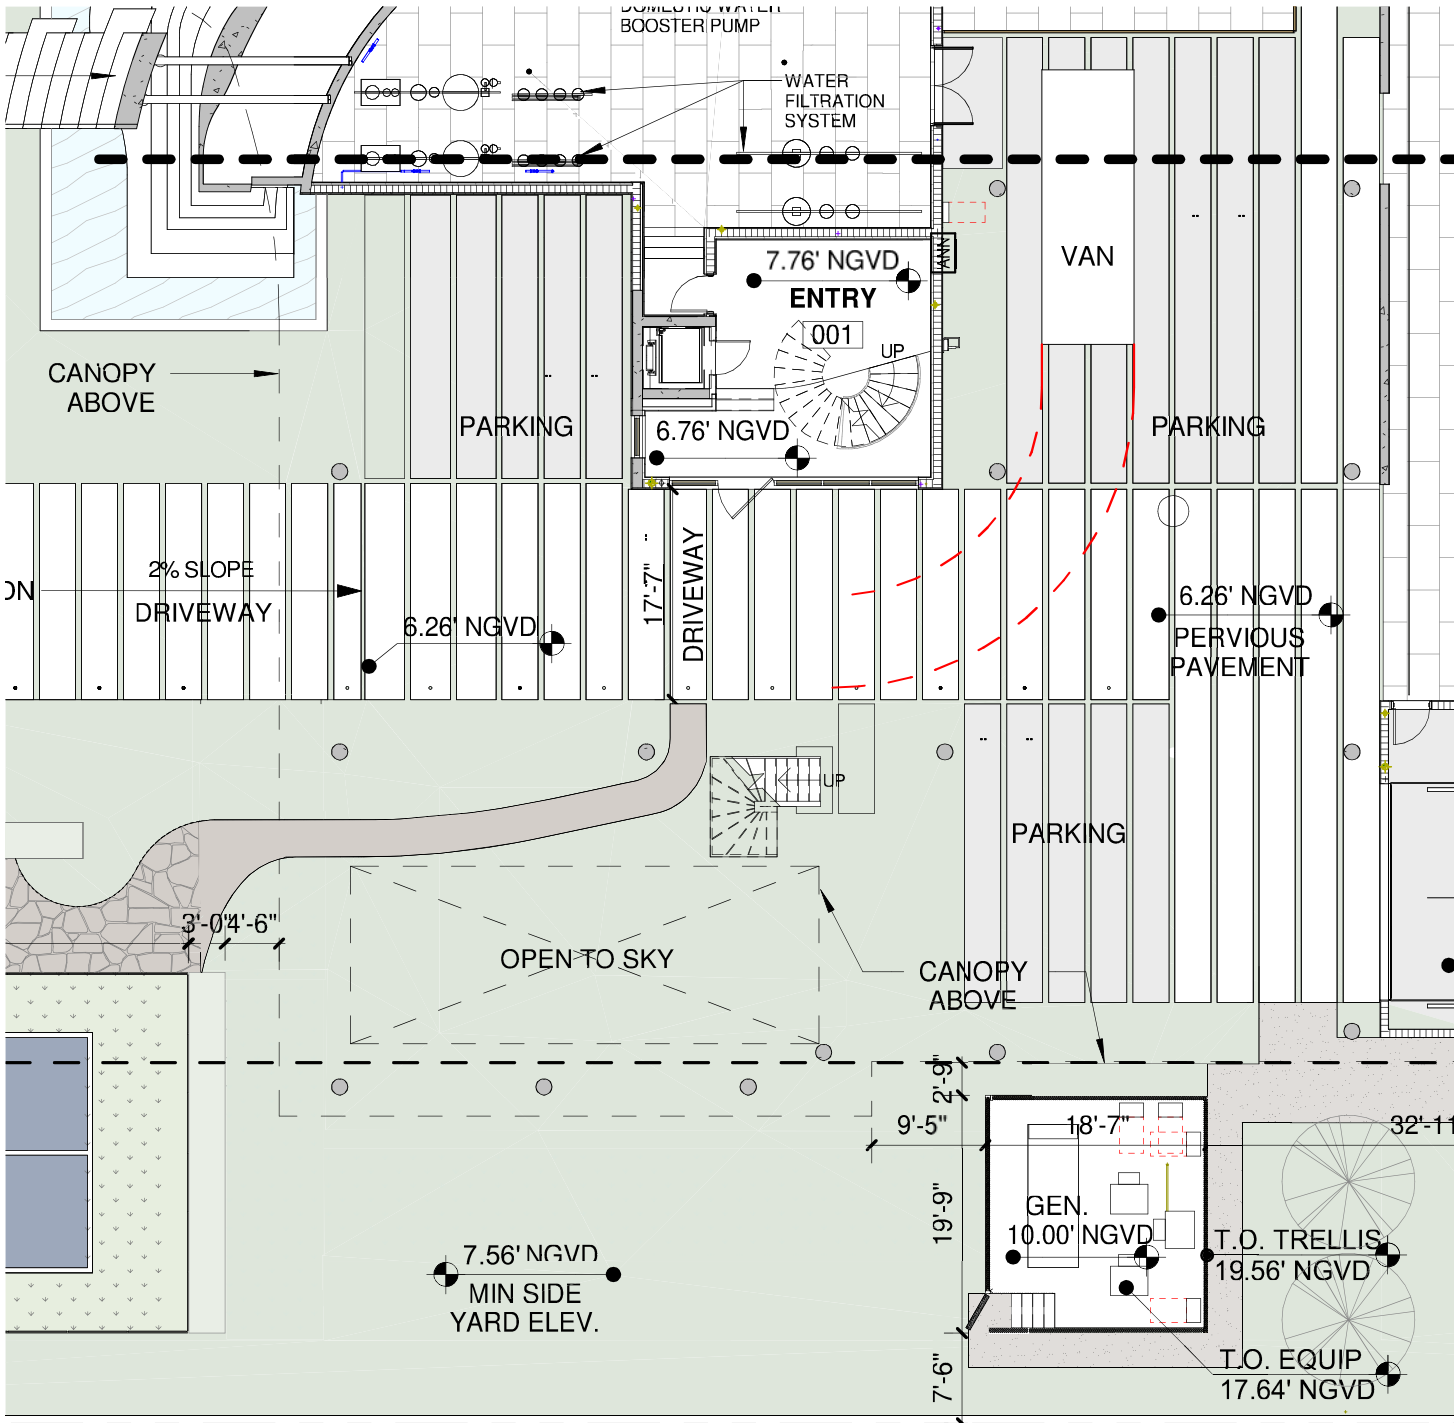

VARIANCE REQUEST


PROPOSED HEIGHT OF NEW MECHANICAL EQUIPMENT TO BE 17.64' NGVD
PROPOSED HEIGHT OF SCREENING ELEMENT AND TRELLIS TO BE 19.56' NGVD

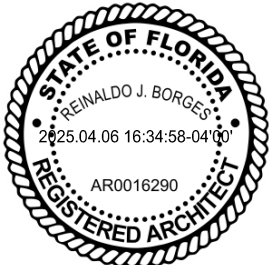

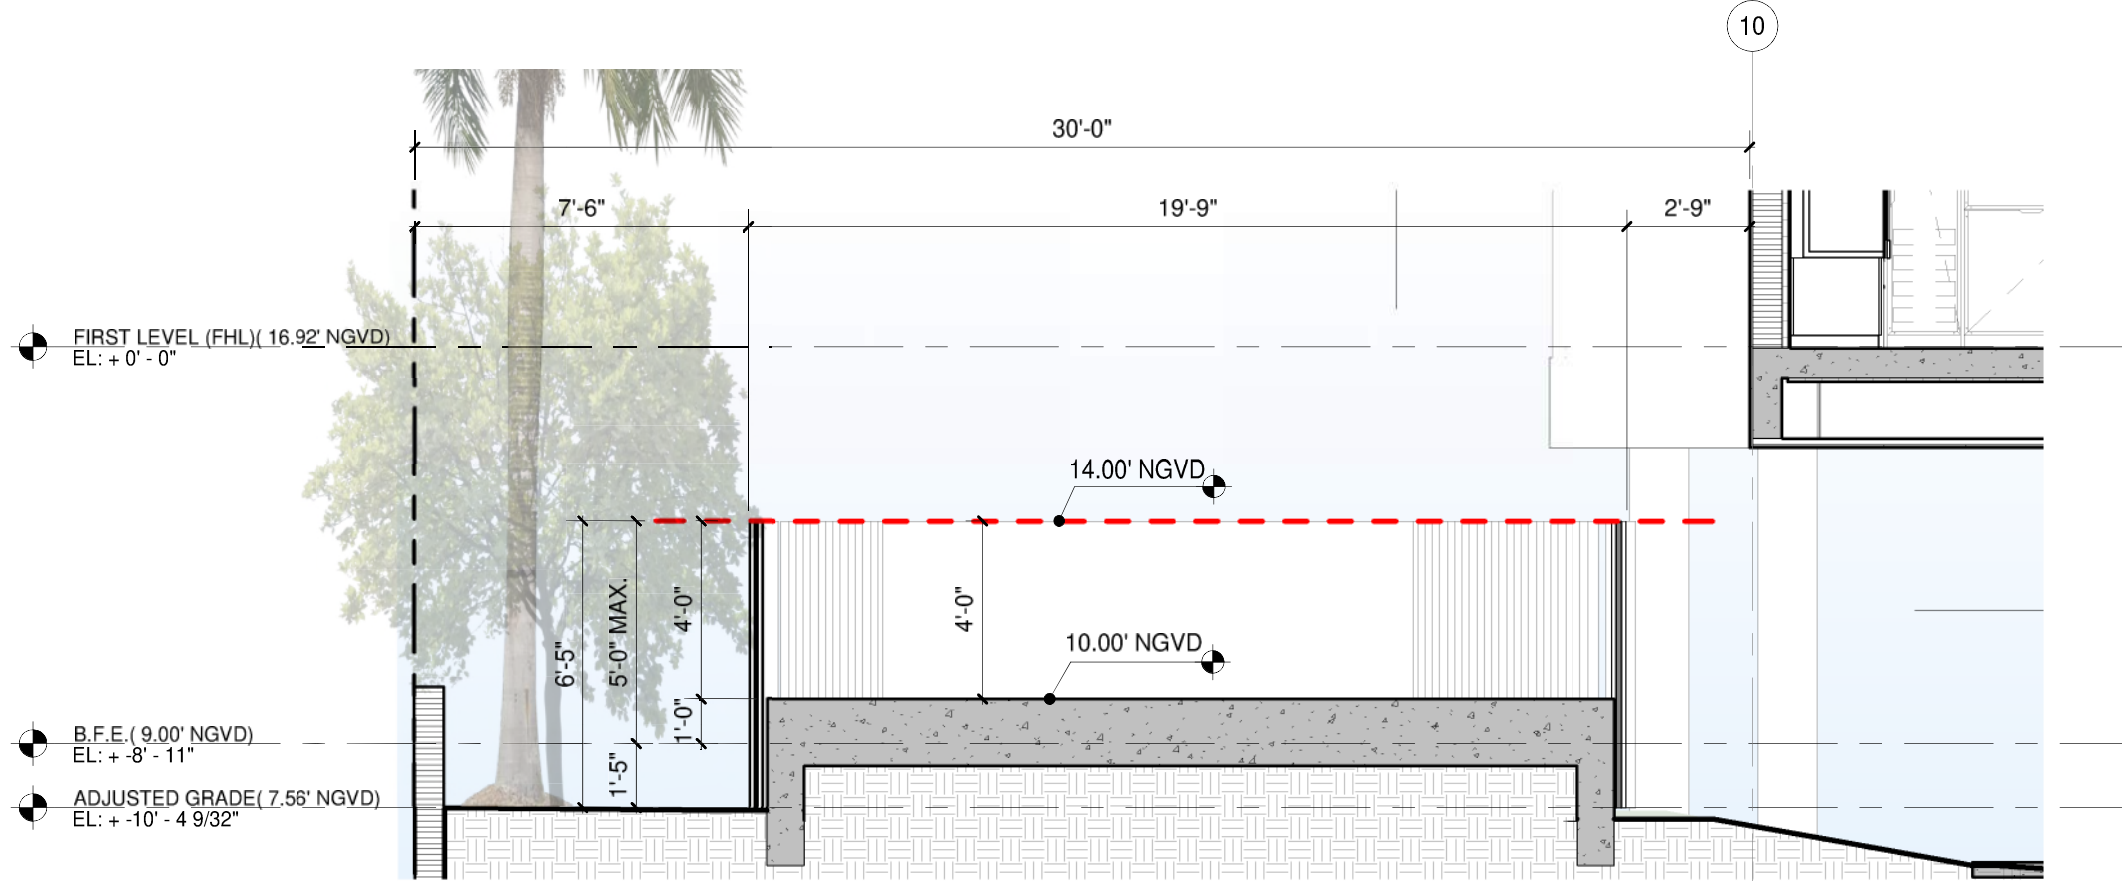

ORIGINAL DRB PLAN

MECHANICAL EQUIPMENT AND SCREENING ELEMENT TO BE PROVIDED AT A MAXIMUM ELEVATION OF 14' NGVD (B.F.E. 9' +5')

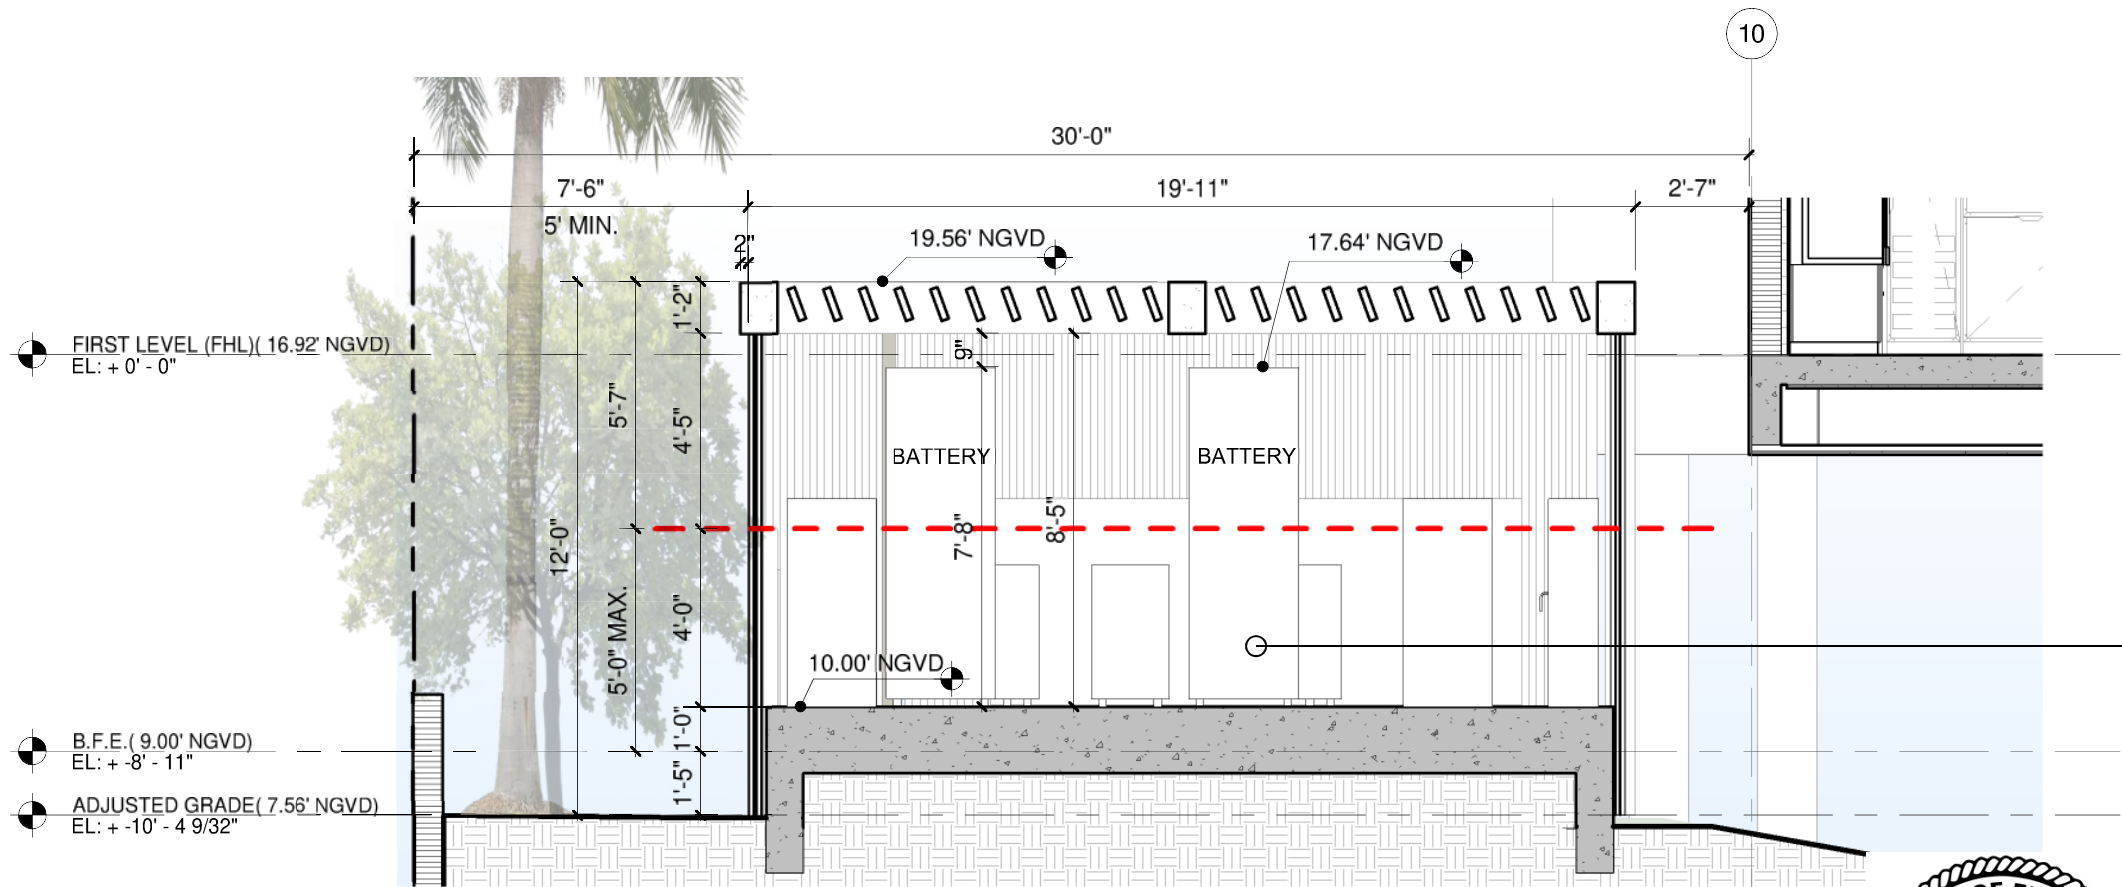

VARIANCE REQUEST

PROPOSED HEIGHT OF NEW MECHANICAL EQUIPMENT TO BE 17.64' NGVD
PROPOSED HEIGHT OF SCREENING ELEMENT AND TRELLIS TO BE 19.56' NGVD



PROPOSED SOLAR PANEL BATTERY



ORIGINAL DRB PLAN

MECHANICAL EQUIPMENT AND SCREENING ELEMENT TO BE
PROVIDED AT A MAXIMUM ELEVATION OF 14' NGVD (B.F.E. 9' +5')



VARIANCE REQUEST

PROPOSED HEIGHT OF NEW MECHANICAL EQUIPMENT TO BE 17.64' NGVD
PROPOSED HEIGHT OF SCREENING ELEMENT AND TRELLIS TO BE 19.56' NGVD





ORIGINAL DRB PLAN

MECHANICAL EQUIPMENT AND SCREENING ELEMENT TO BE PROVIDED AT A MAXIMUM ELEVATION OF 14' NGVD (B.F.E. 9' +5')

VARIANCE REQUEST

PROPOSED HEIGHT OF NEW MECHANICAL EQUIPMENT TO BE 17.64' NGVD
PROPOSED HEIGHT OF SCREENING ELEMENT AND TRELLIS TO BE 19.56' NGVD

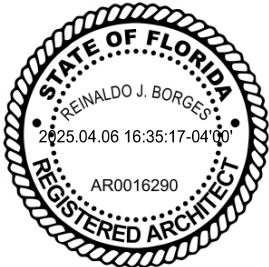

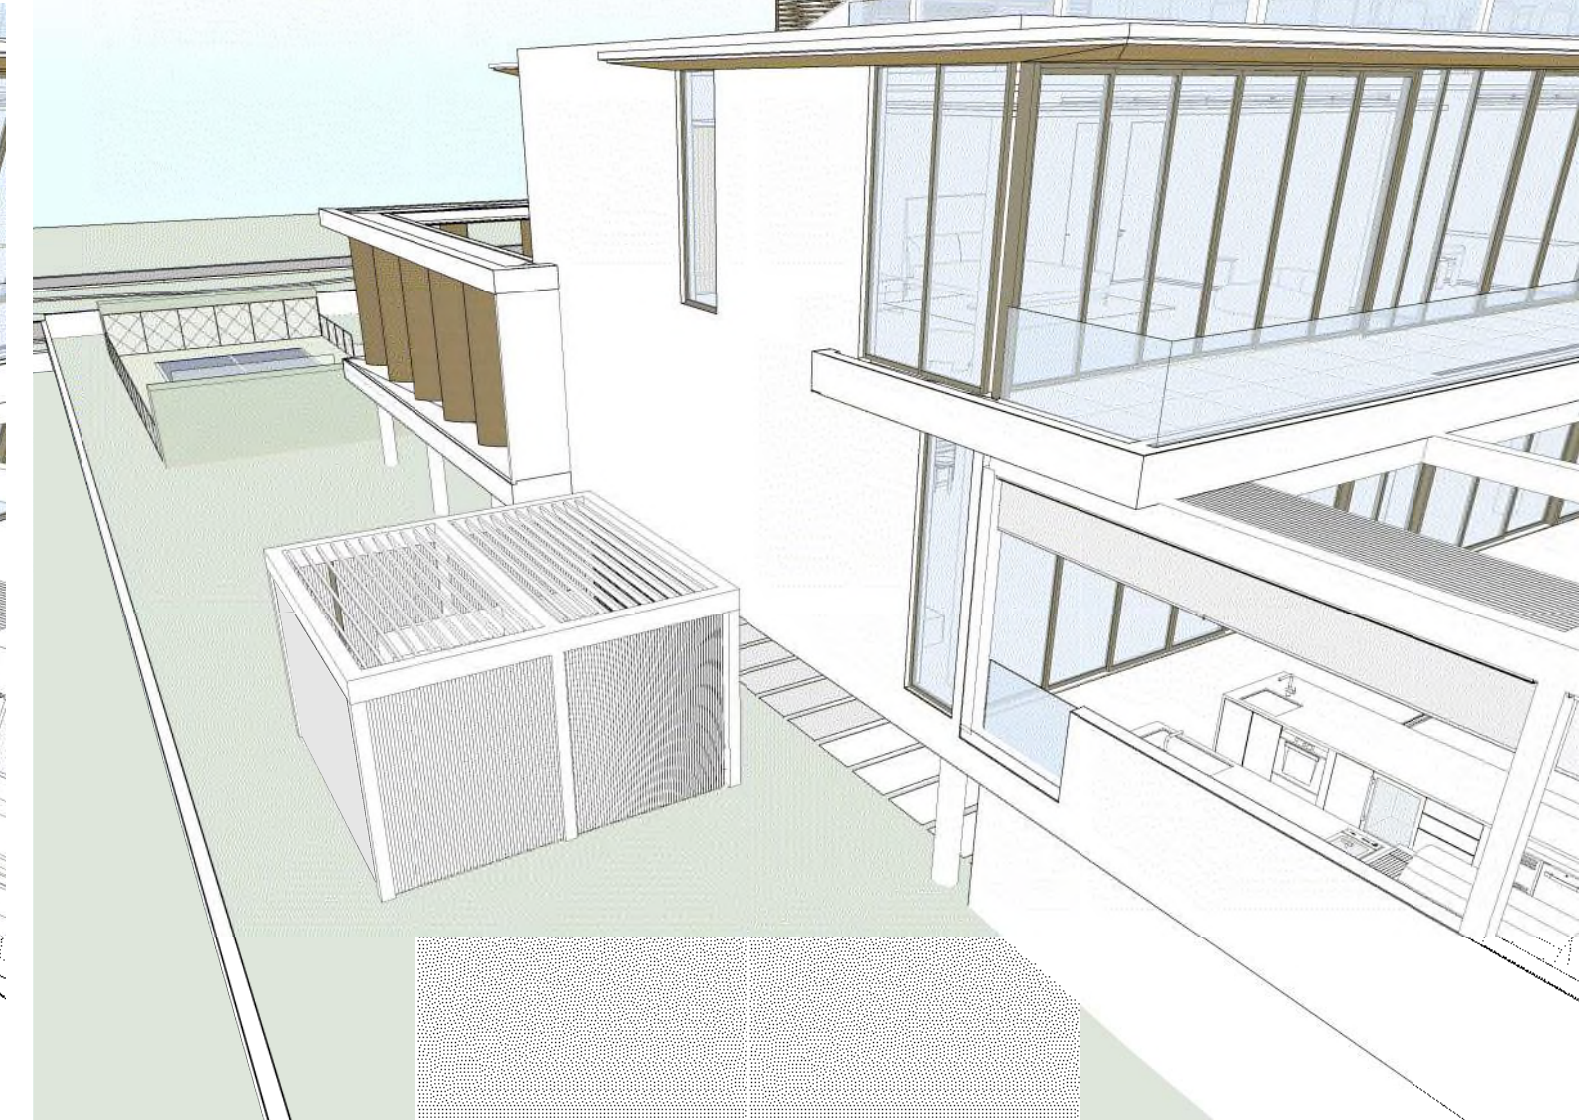


ORIGINAL DRB PLAN

MECHANICAL EQUIPMENT AND SCREENING ELEMENT TO BE
 PROVIDED AT A MAXIMUM ELEVATION OF 14' NGVD (B.F.E. 9' +5')

VARIANCE REQUEST

PROPOSED HEIGHT OF NEW MECHANICAL EQUIPMENT TO BE 17.64' NGVD
 PROPOSED HEIGHT OF SCREENING ELEMENT AND TRELLIS TO BE 19.56' NGVD

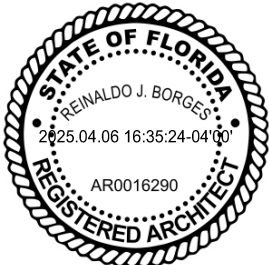



PS-01
PAINTED SMOOTH
STUCCO FINISH



VP-01
VENETIAN PLASTER FINISH



MT-01
METAL COLUMN COVER, BRUSHED
BRONZE ALUMINIUM FINISH



ST-01
EXTERIOR TILE CLADDING
LARGE FORMAT



ST-02
EXTERIOR STONE CLADDING
LARGE FORMAT




ST-03
EXTERIOR TILE CLADDING SMALL
FORMAT.



WD-01
CLADDEN IN SOLID HARDWOOD



PD-01
PIVOT ALUMINIUM DOOR
CLADDEN IN HARDWOOD

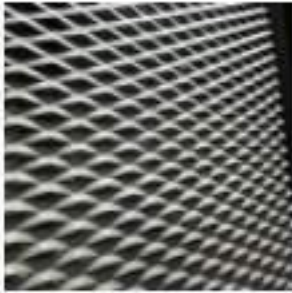

MS-01
ALUMINIUM MECHANICAL
SCREEN



GL-01
IMPACT GLAZING - CLEAR W/
BRONZE FRAME



GLR
IMPACT GLASS HANDRAIL - CLEAR



- UPPER ROOF(55.00' NGVD)
EL: + 38' - 1"
- ROOF LEVEL(45.00' NGVD)
EL: + 28' - 1"
- SECOND LEVEL(31.75' NGVD)
EL: + 14' - 10"
- ACCESSORY ROOF(22.00' NGVD)
EL: + 5' - 1"
- FIRST LEVEL (FHL)(16.92' NGVD)
EL: + 0' - 0"
- DFE (BFE + 5)(14.00' NGVD)
EL: + -2' - 11"
- ACCESSORY ENTRANCE(10.00' NGVD)
EL: + -6' - 11"
- B.F.E.(9.00' NGVD)
EL: + -7' - 11"
- ADJUSTED GRADE(7.56' NGVD)
EL: + -9' - 4 9/32"

PS-01 WT GL-01 GLR GL-01 PS-01 ST-03 ST-02



PS-01
PAINTED SMOOTH
STUCCO FINISH



ST-01
EXTERIOR TILE CLADDING LARGE
FORMAT



ST-02
EXTERIOR STONE CLADDING
LARGE FORMAT



ST-03
EXTERIOR TILE CLADDING SMALL
FORMAT.



WD-01
CLADDEN IN SOLID HARDWOOD



GL-01
IMPACT GLAZING - CLEAR W/
BRONZE FRAME



GLR
IMPACT GLASS HANDRAIL - CLEAR



WT
ALUMINIUM TRELLIS
CLADDEN IN WOOD





UPPER ROOF(55.00' NGVD)
EL: + 38' - 1"

ROOF LEVEL(45.00' NGVD)
EL: + 28' - 1"

SECOND LEVEL(31.75' NGVD)
EL: + 14' - 10"

ACCESSORY ROOF(22.00' NGVD)
FIRST LEVEL (FHL)(16.32' NGVD)
EL: + 0' - 0"

DFE (BFE + 5)(14.00' NGVD)
EL: + -2' - 11"

ACCESSORY ENTRANCE(10.00' NGVD)
EL: + -6' - 11"

B.F.E.(9.00' NGVD)
EL: + -7' - 11"

ADJUSTED GRADE(7.56' NGVD)
EL: + -9' - 4 9/32"



PS-01

PAINTED SMOOTH
STUCCO FINISH



VP-01

VENETIAN PLASTER FINISH



ST-01

EXTERIOR TILE CLADDING LARGE
FORMAT



ST-02

EXTERIOR STONE CLADDING
LARGE FORMAT



ST-03

EXTERIOR TILE CLADDING SMALL
FORMAT.



WD-01

CLADDEN IN SOLID HARDWOOD



MS-01

ALUMINIUM MECHANICAL
SCREEN



GL-01

IMPACT GLAZING - CLEAR W/
BRONZE FRAME



GLR

IMPACT GLASS HANDRAIL - CLEAR



PS-01
PAINTED SMOOTH
STUCCO FINISH



MT-01
METAL COLUMN COVER, BRUSHED
BRONZE ALUMINIUM FINISH



ST-01
EXTERIOR TILE CLADDING LARGE
FORMAT




ST-02
EXTERIOR STONE CLADDING
LARGE FORMAT



ST-03
EXTERIOR TILE CLADDING SMALL
FORMAT.



WD-01
CLADDEN IN SOLID HARDWOOD

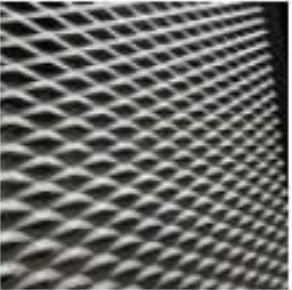

MS-01
ALUMINIUM MECHANICAL
SCREEN




MS-02
METAL SCREEN



GL-01
IMPACT GLAZING - CLEAR W/
BRONZE FRAME



GLR
IMPACT GLASS HANDRAIL - CLEAR

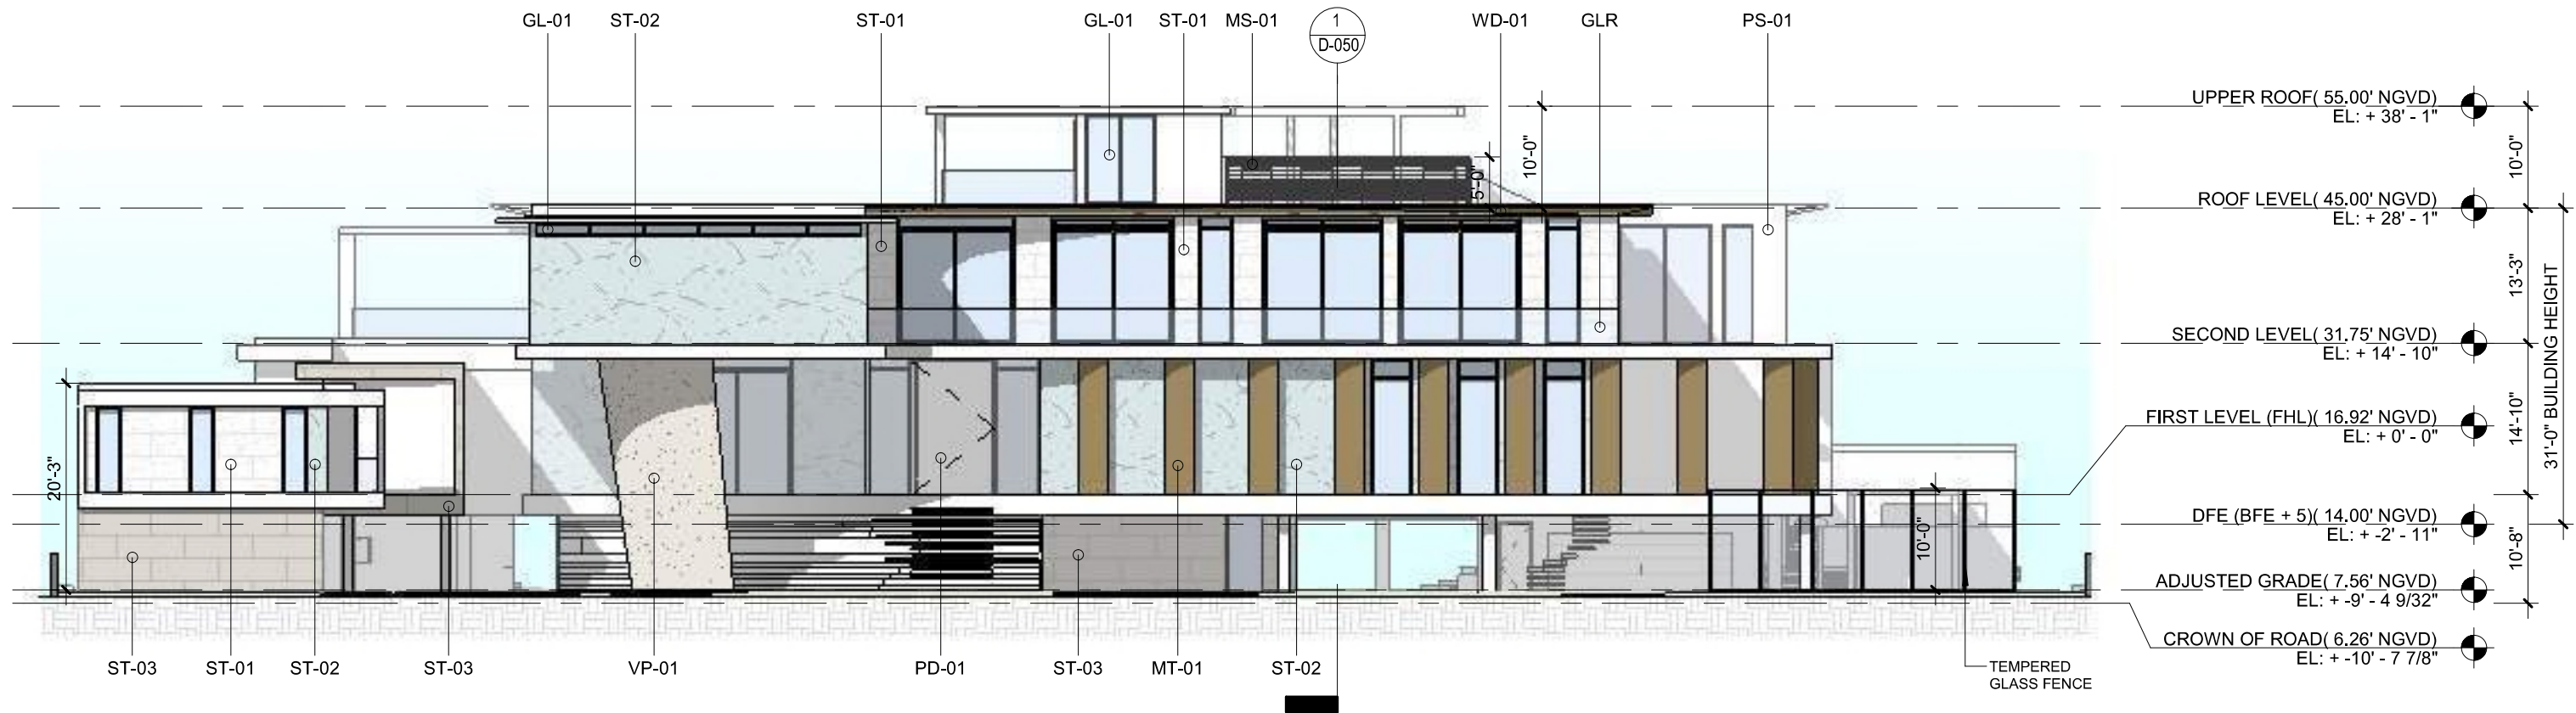

1 NORTH ELEVATION
1/16" = 1'-0"



PS-01

PAINTED SMOOTH
STUCCO FINISH



VP-01

VENETIAN PLASTER FINISH



MT-01

METAL COLUMN COVER, BRUSHED
BRONZE ALUMINIUM FINISH



ST-01

EXTERIOR TILE CLADDING
LARGE FORMAT



ST-02

EXTERIOR STONE CLADDING
LARGE FORMAT



ST-03

EXTERIOR TILE CLADDING SMALL
FORMAT.




WD-01

CLADDEN IN SOLID HARDWOOD



PD-01

PIVOT ALUMINIUM DOOR
CLADDEN IN HARDWOOD

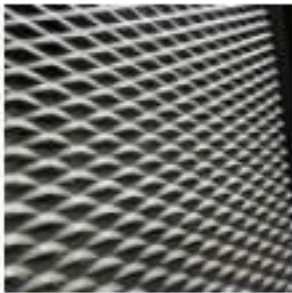

MS-01

ALUMINIUM MECHANICAL
SCREEN




GL-01

IMPACT GLAZING - CLEAR W/
BRONZE FRAME



GLR

IMPACT GLASS HANDRAIL - CLEAR

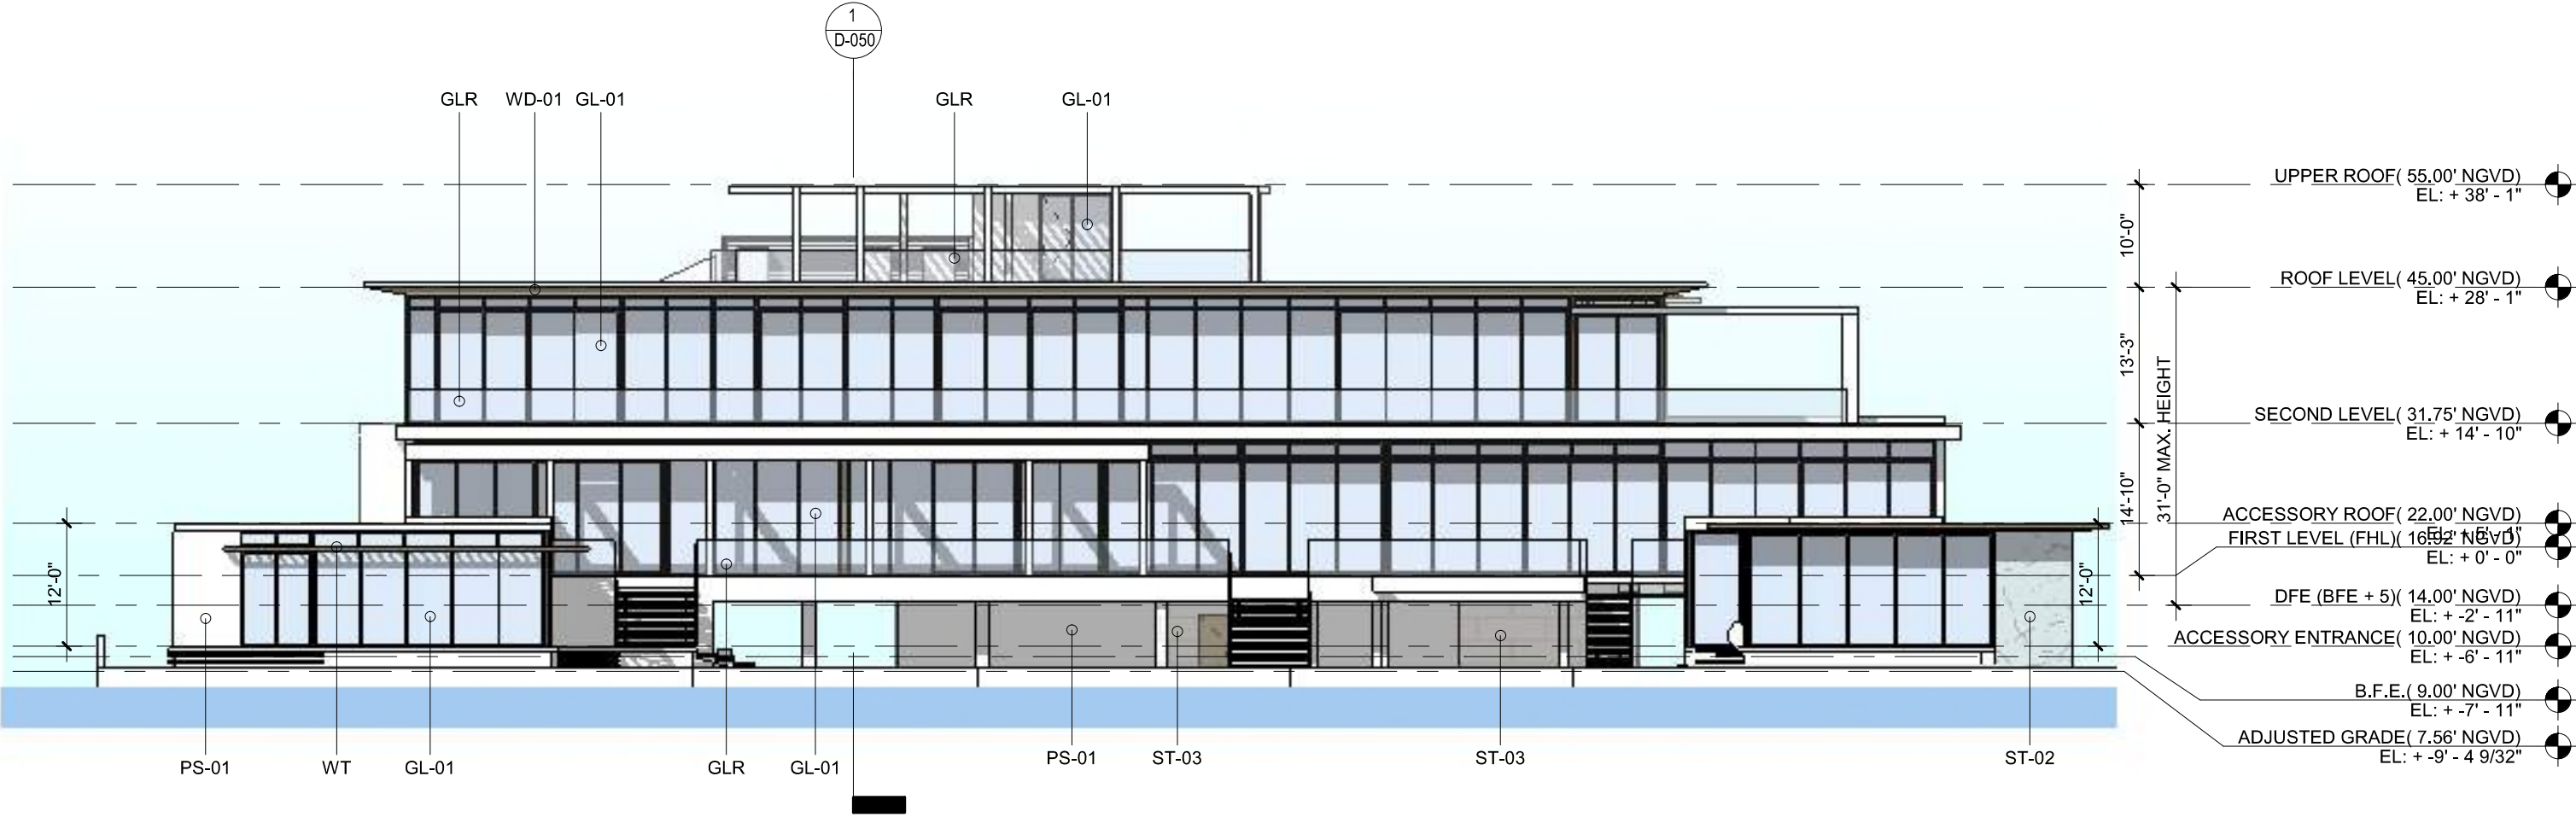

1 SOUTH ELEVATION
1/16" = 1'-0"



PS-01
PAINTED SMOOTH
STUCCO FINISH



ST-01
EXTERIOR TILE CLADDING LARGE
FORMAT



ST-02
EXTERIOR STONE CLADDING
LARGE FORMAT



ST-03
EXTERIOR TILE CLADDING SMALL
FORMAT.



WD-01
CLADDEN IN SOLID HARDWOOD




GL-01
IMPACT GLAZING - CLEAR W/
BRONZE FRAME



GLR
IMPACT GLASS HANDRAIL - CLEAR



WT
ALUMINIUM TRELLIS
CLADDEN IN WOOD

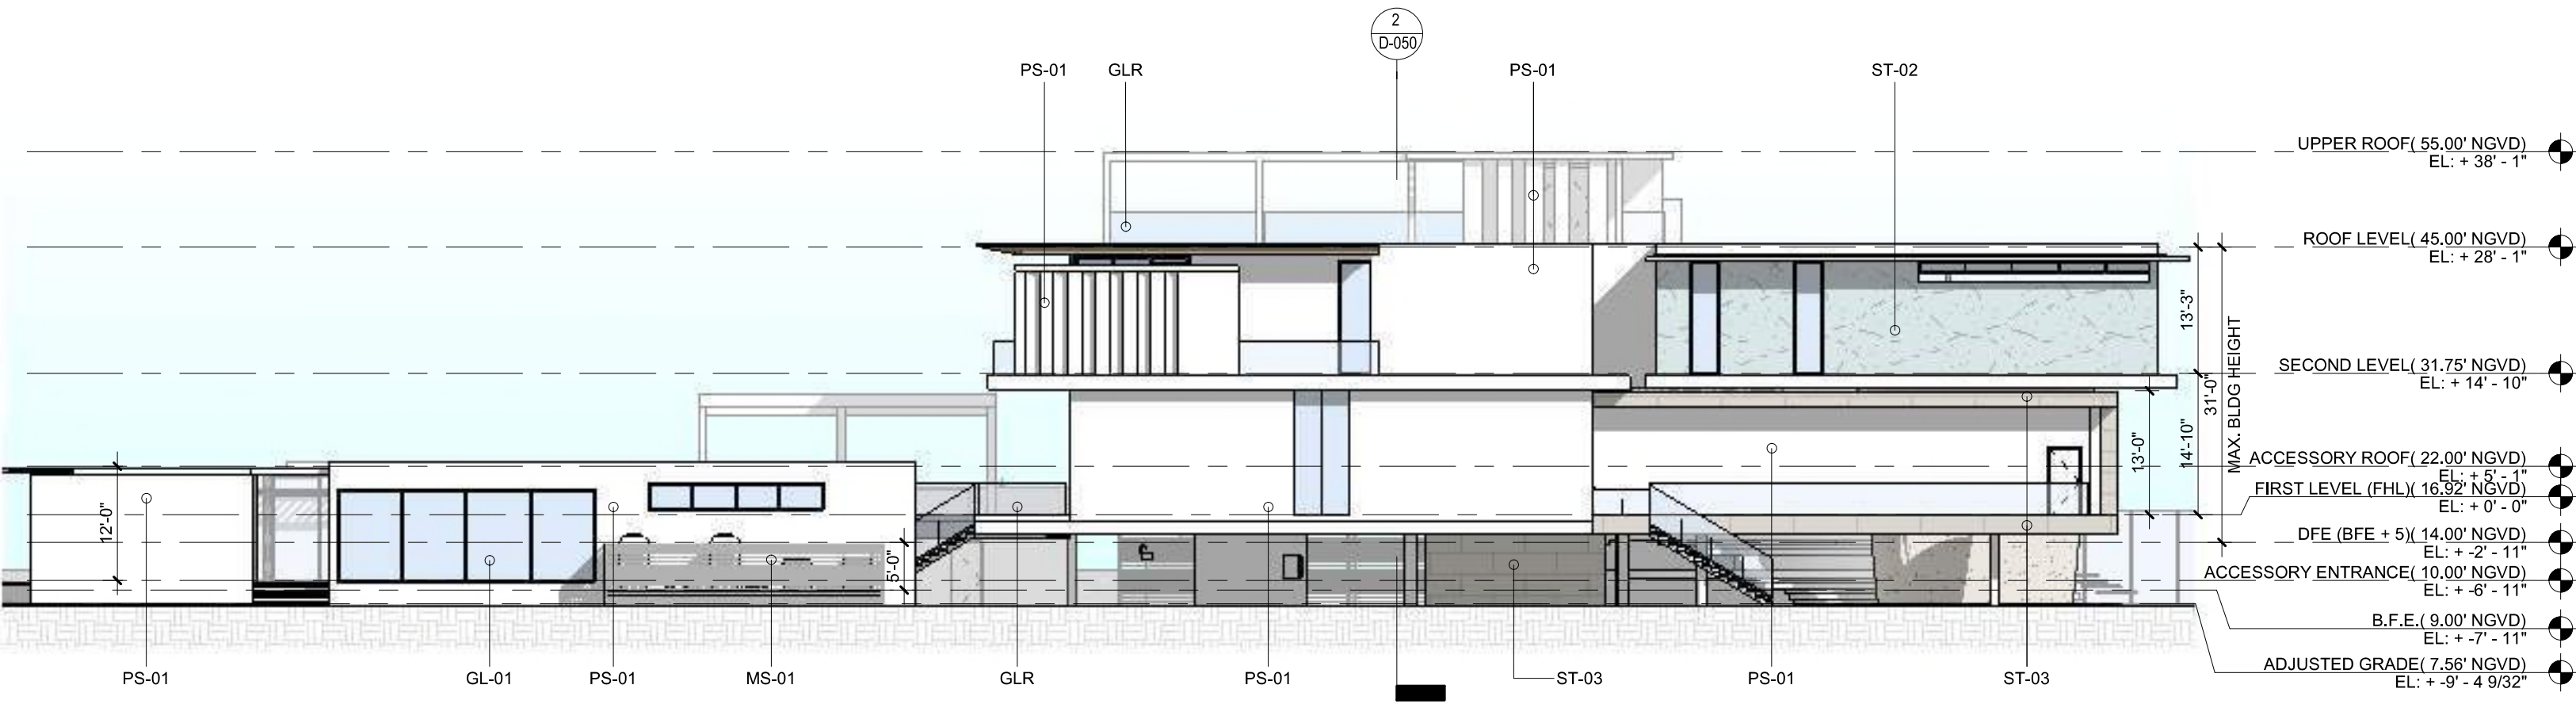

1 EAST ELEVATION
1/16" = 1'-0"



PS-01
PAINTED SMOOTH
STUCCO FINISH



VP-01
VENETIAN PLASTER FINISH



ST-01
EXTERIOR TILE CLADDING LARGE
FORMAT



ST-02
EXTERIOR STONE CLADDING
LARGE FORMAT



ST-03
EXTERIOR TILE CLADDING SMALL
FORMAT.



WD-01
CLADDEN IN SOLID HARDWOOD




MS-01
ALUMINIUM MECHANICAL
SCREEN



GL-01
IMPACT GLAZING - CLEAR W/
BRONZE FRAME



GLR
IMPACT GLASS HANDRAIL - CLEAR

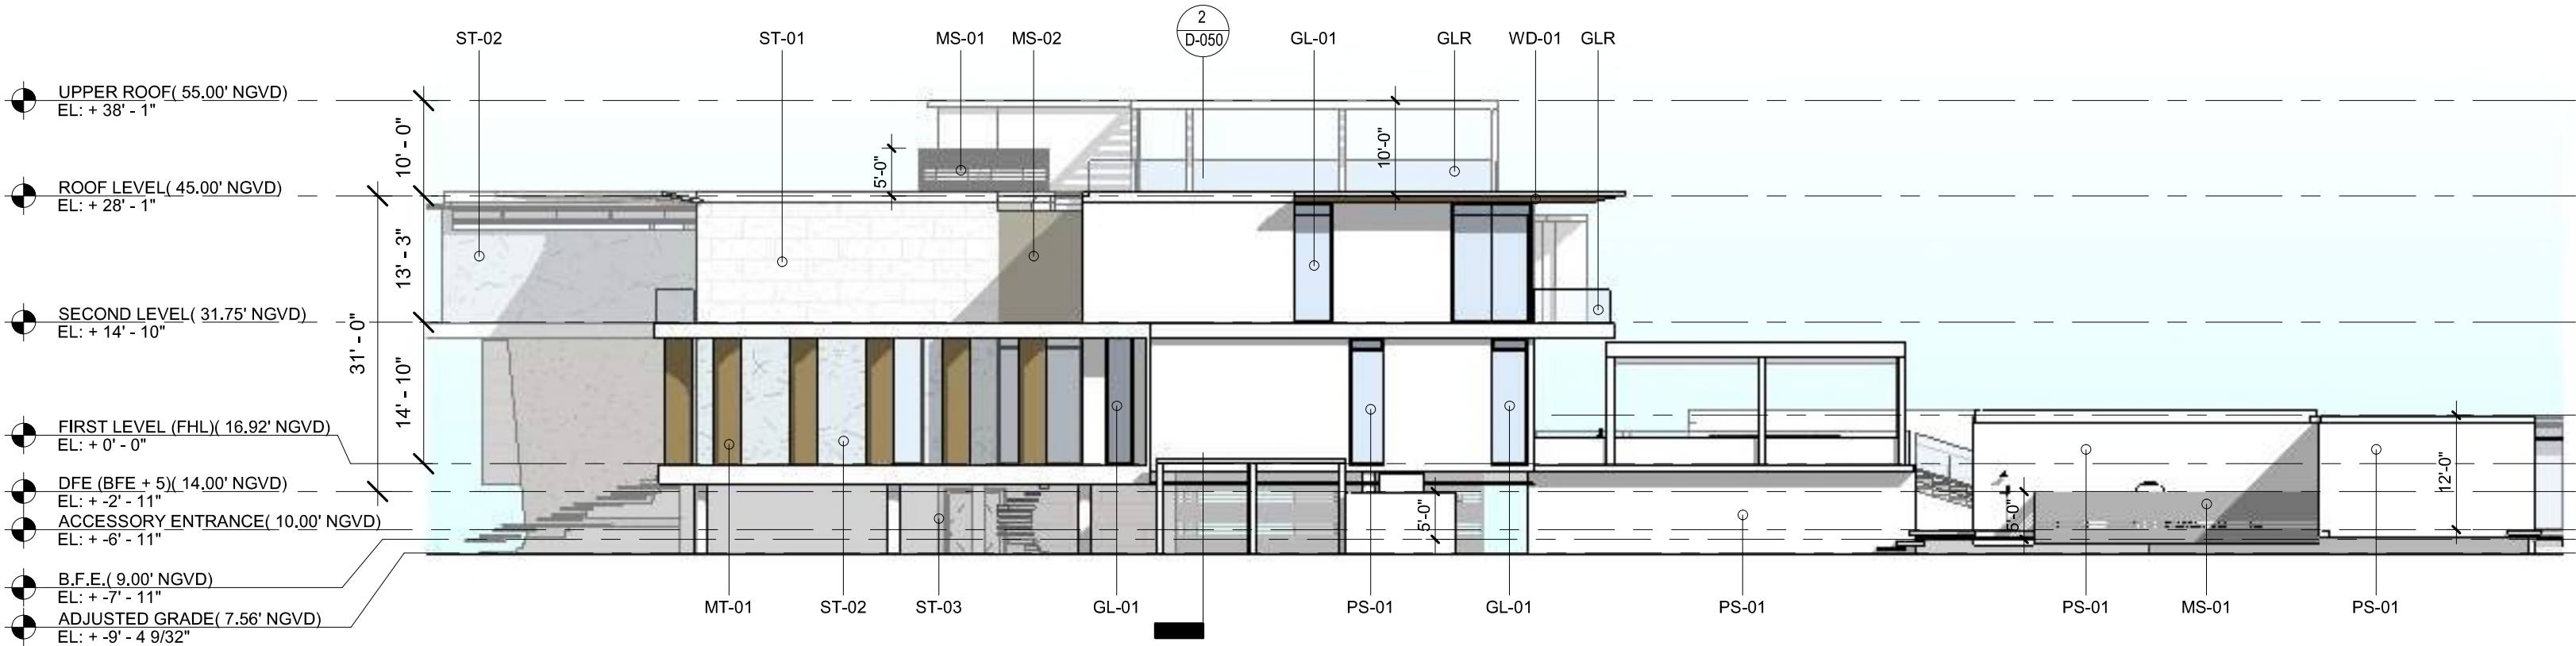

1 WEST ELEVATION
1/16" = 1'-0"



PS-01
PAINTED SMOOTH
STUCCO FINISH



MT-01
METAL COLUMN COVER, BRUSHED
BRONZE ALUMINIUM FINISH




ST-01
EXTERIOR TILE CLADDING LARGE
FORMAT




ST-02
EXTERIOR STONE CLADDING
LARGE FORMAT




ST-03
EXTERIOR TILE CLADDING SMALL
FORMAT.

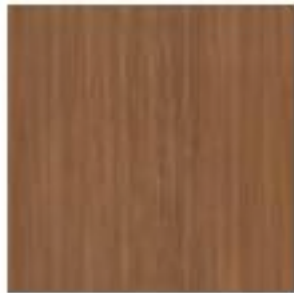

WD-01
CLADDEN IN SOLID HARDWOOD

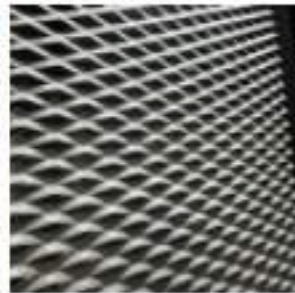

MS-01
ALUMINIUM MECHANICAL
SCREEN

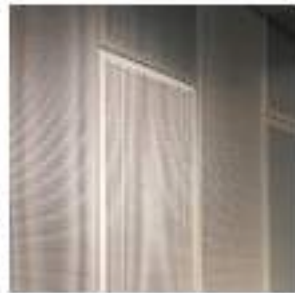


MS-02
METAL SCREEN



GL-01
IMPACT GLAZING - CLEAR W/
BRONZE FRAME



GLR
IMPACT GLASS HANDRAIL - CLEAR

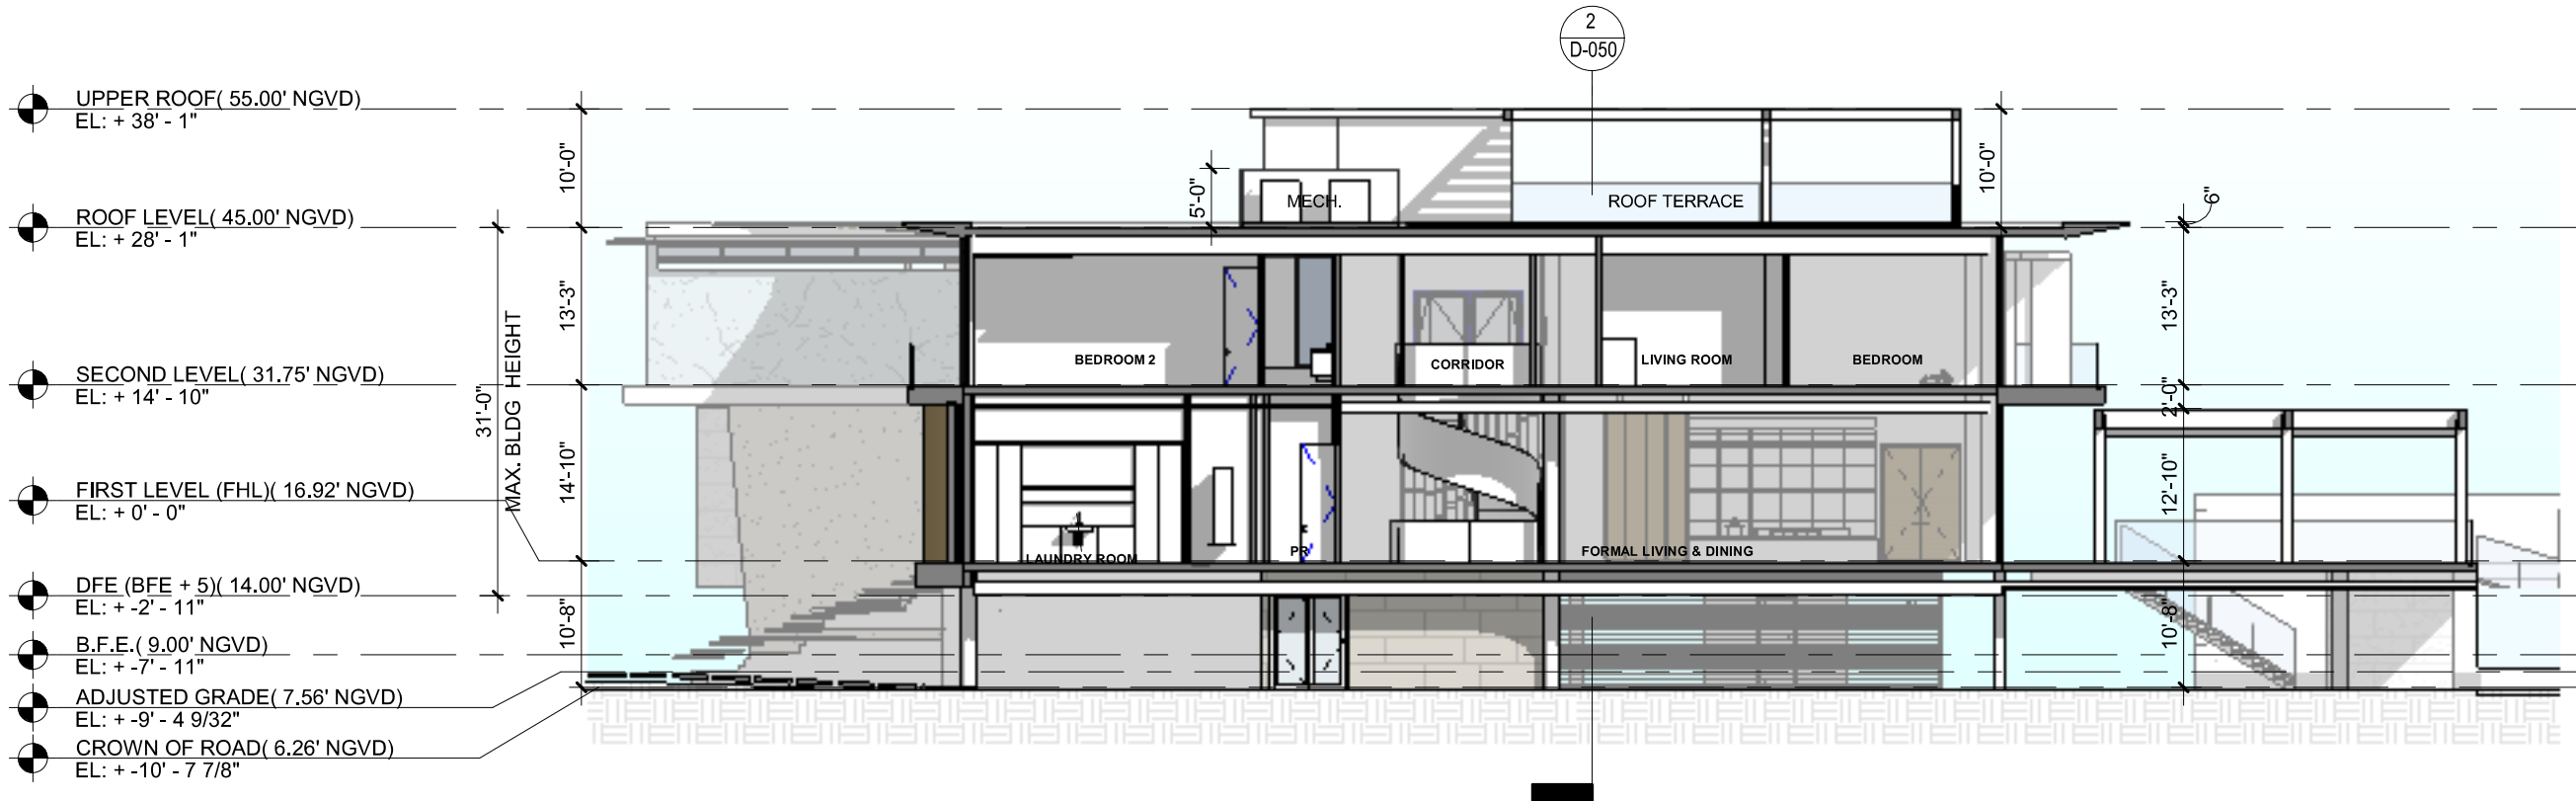

1 Section 2
1/16" = 1'-0"



2 Section 1
1/16" = 1'-0"