




02 PROPOSED ELEVATION - COURTYARD, NORTH

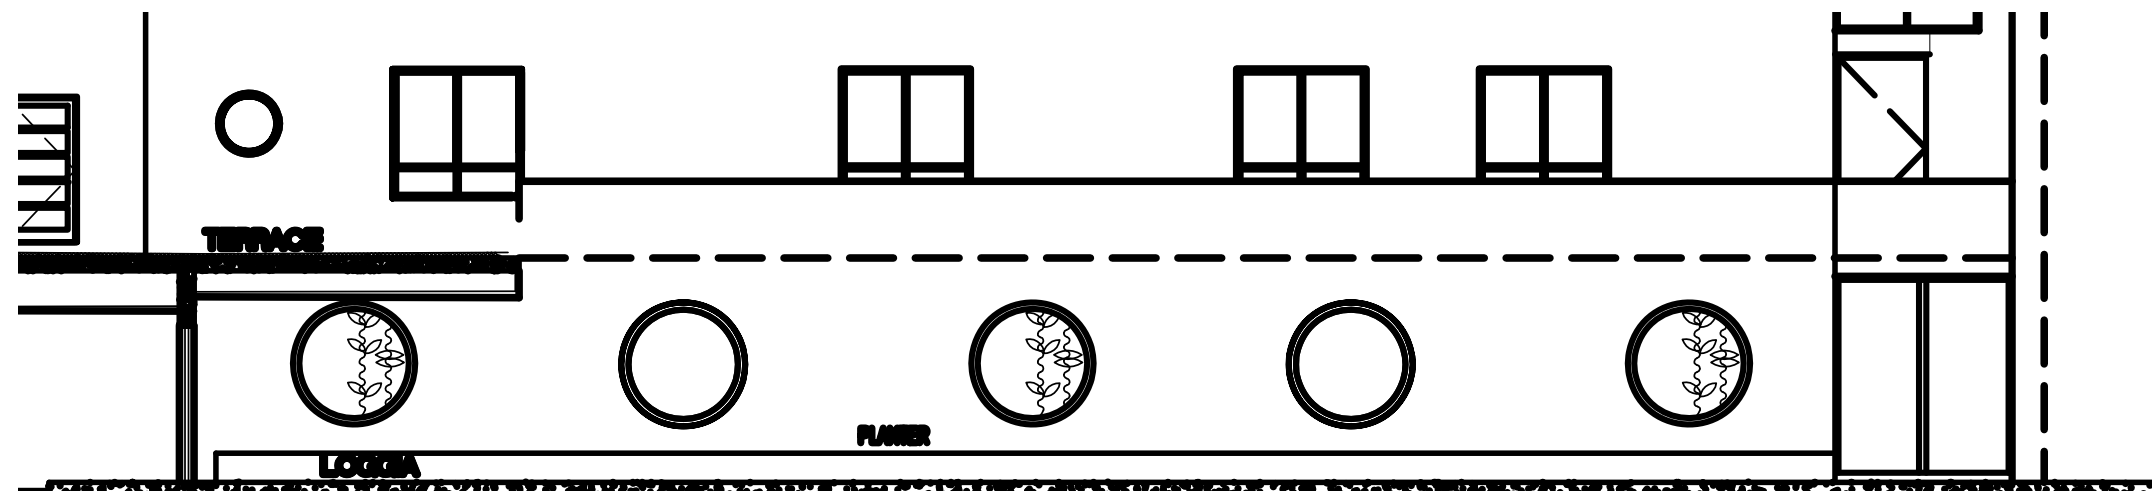


01 EXISTING ELEVATION - COURTYARD, NORTH

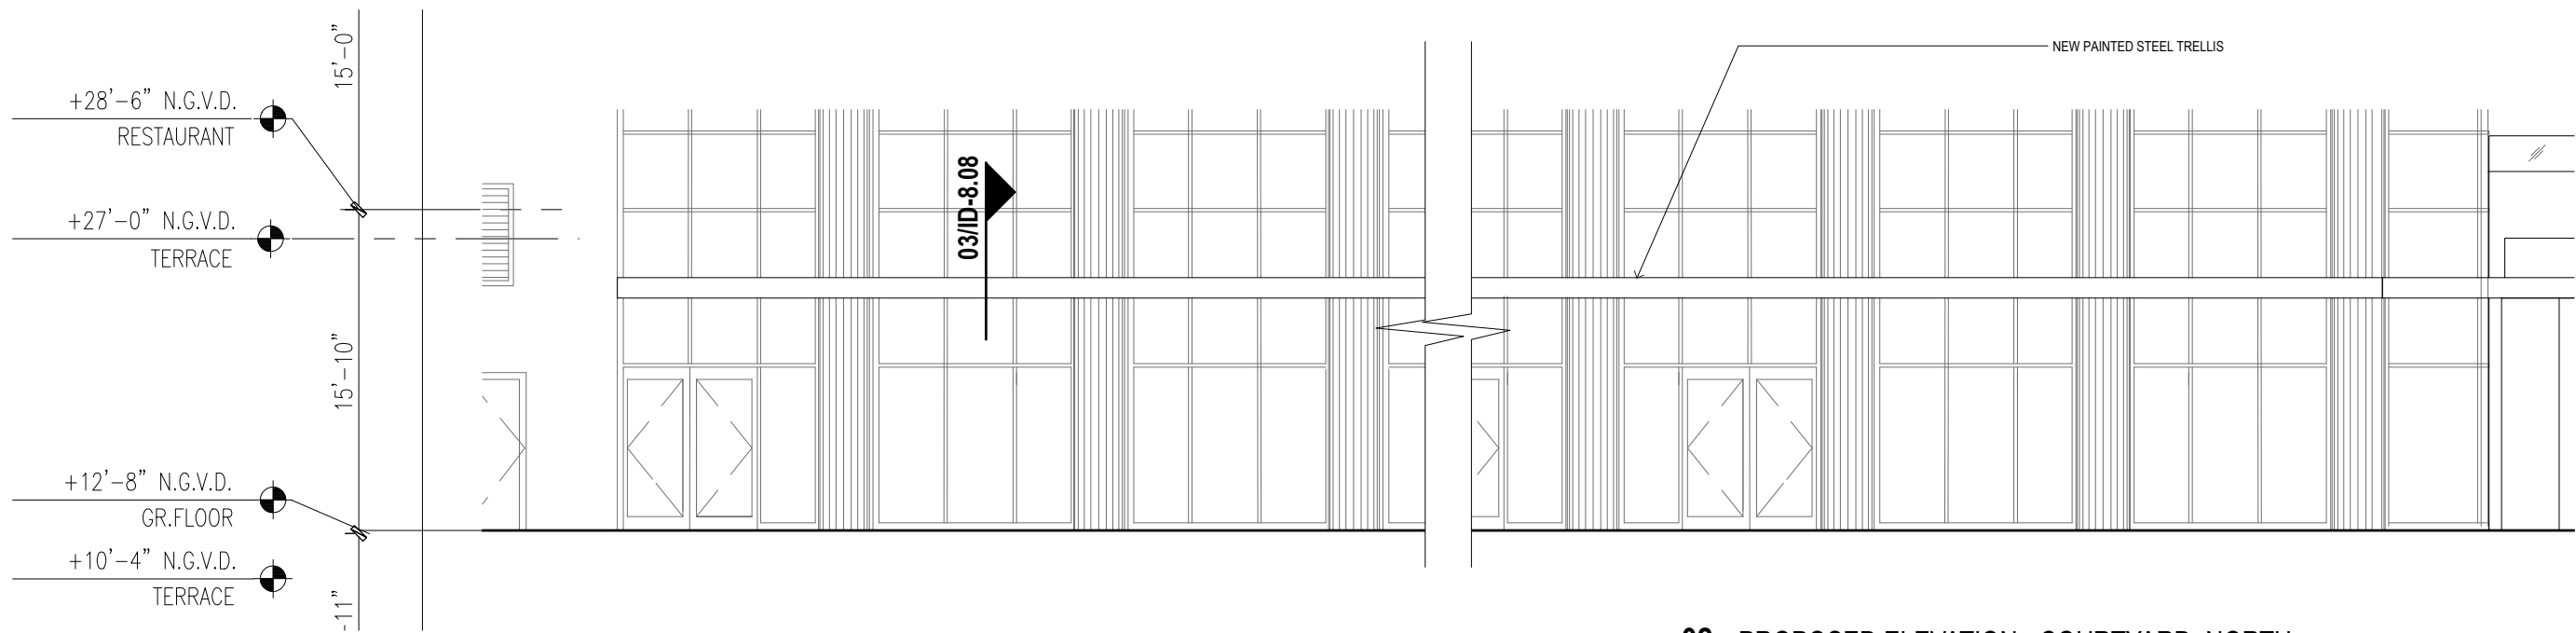


02 PROPOSED ELEVATION - COURTYARD, NORTH

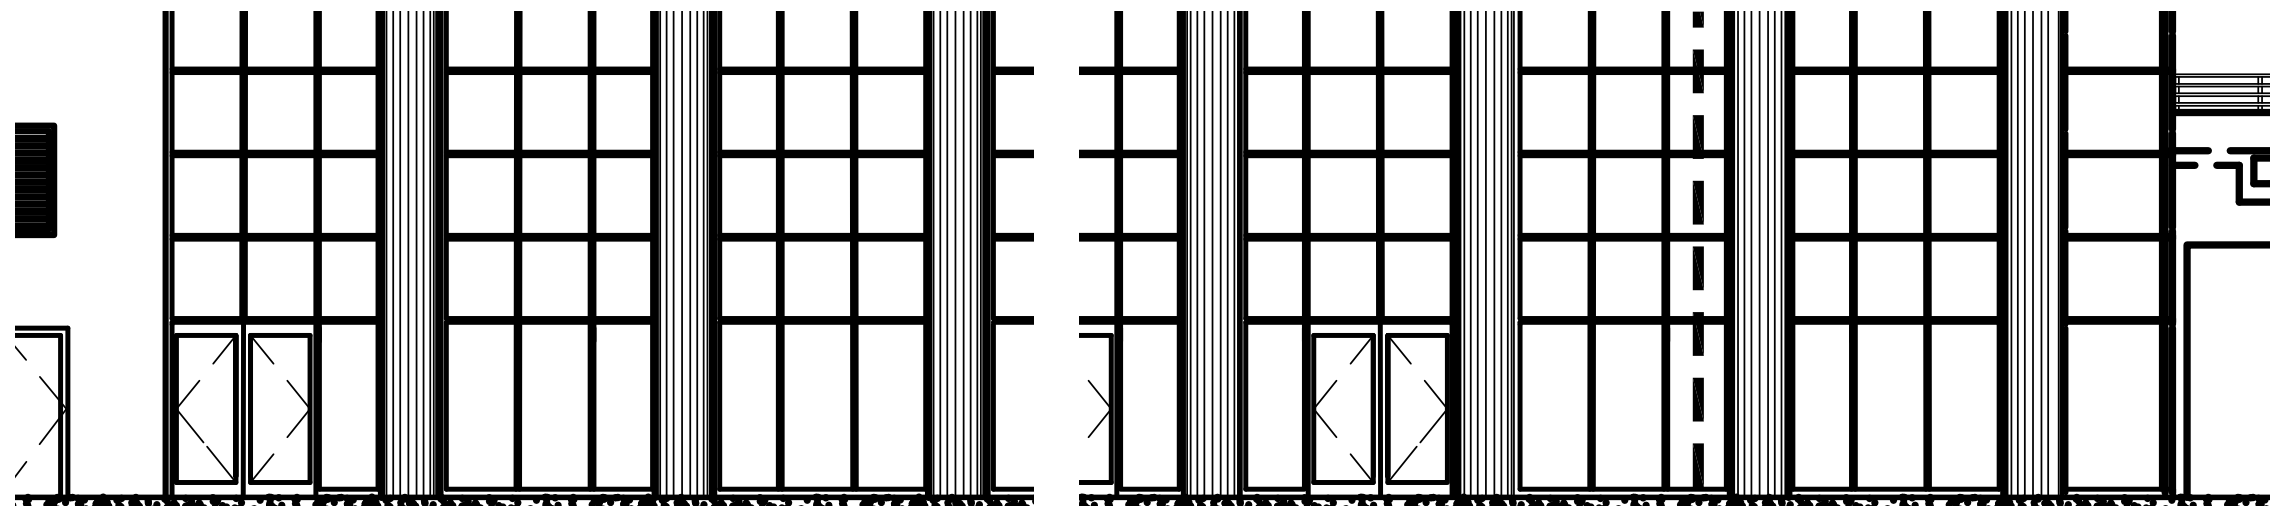


01 EXISTING ELEVATION - COURTYARD, NORTH

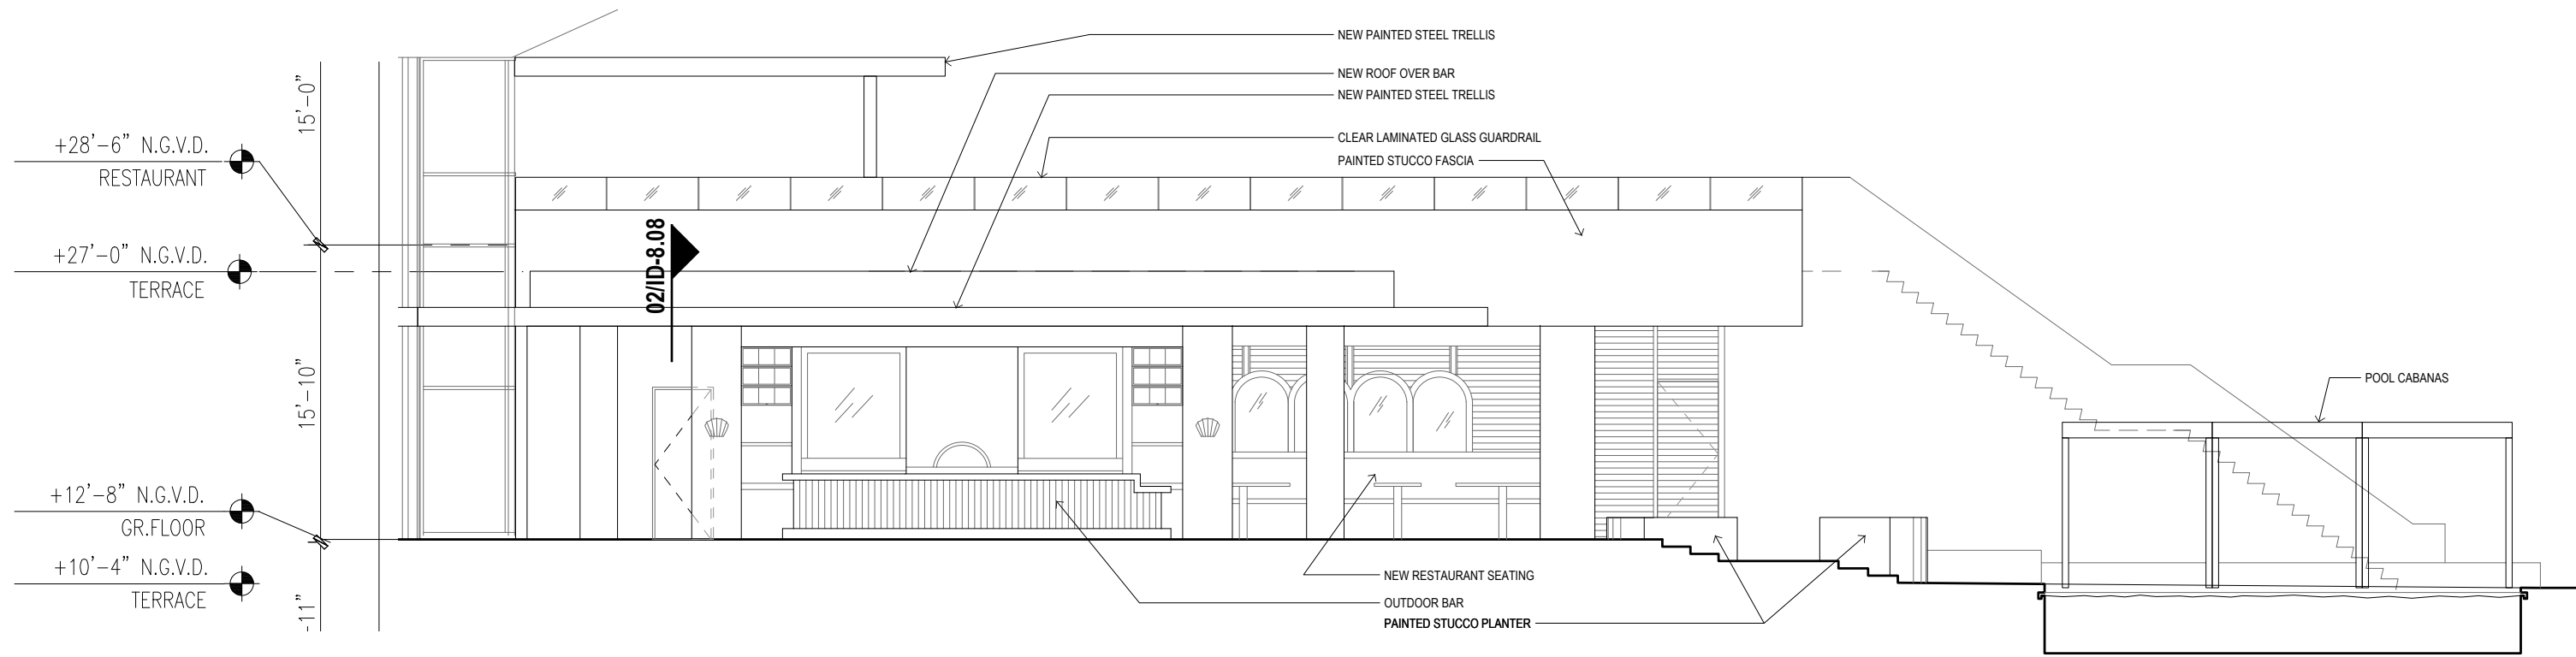


02 PROPOSED ELEVATION - COURTYARD, NORTH

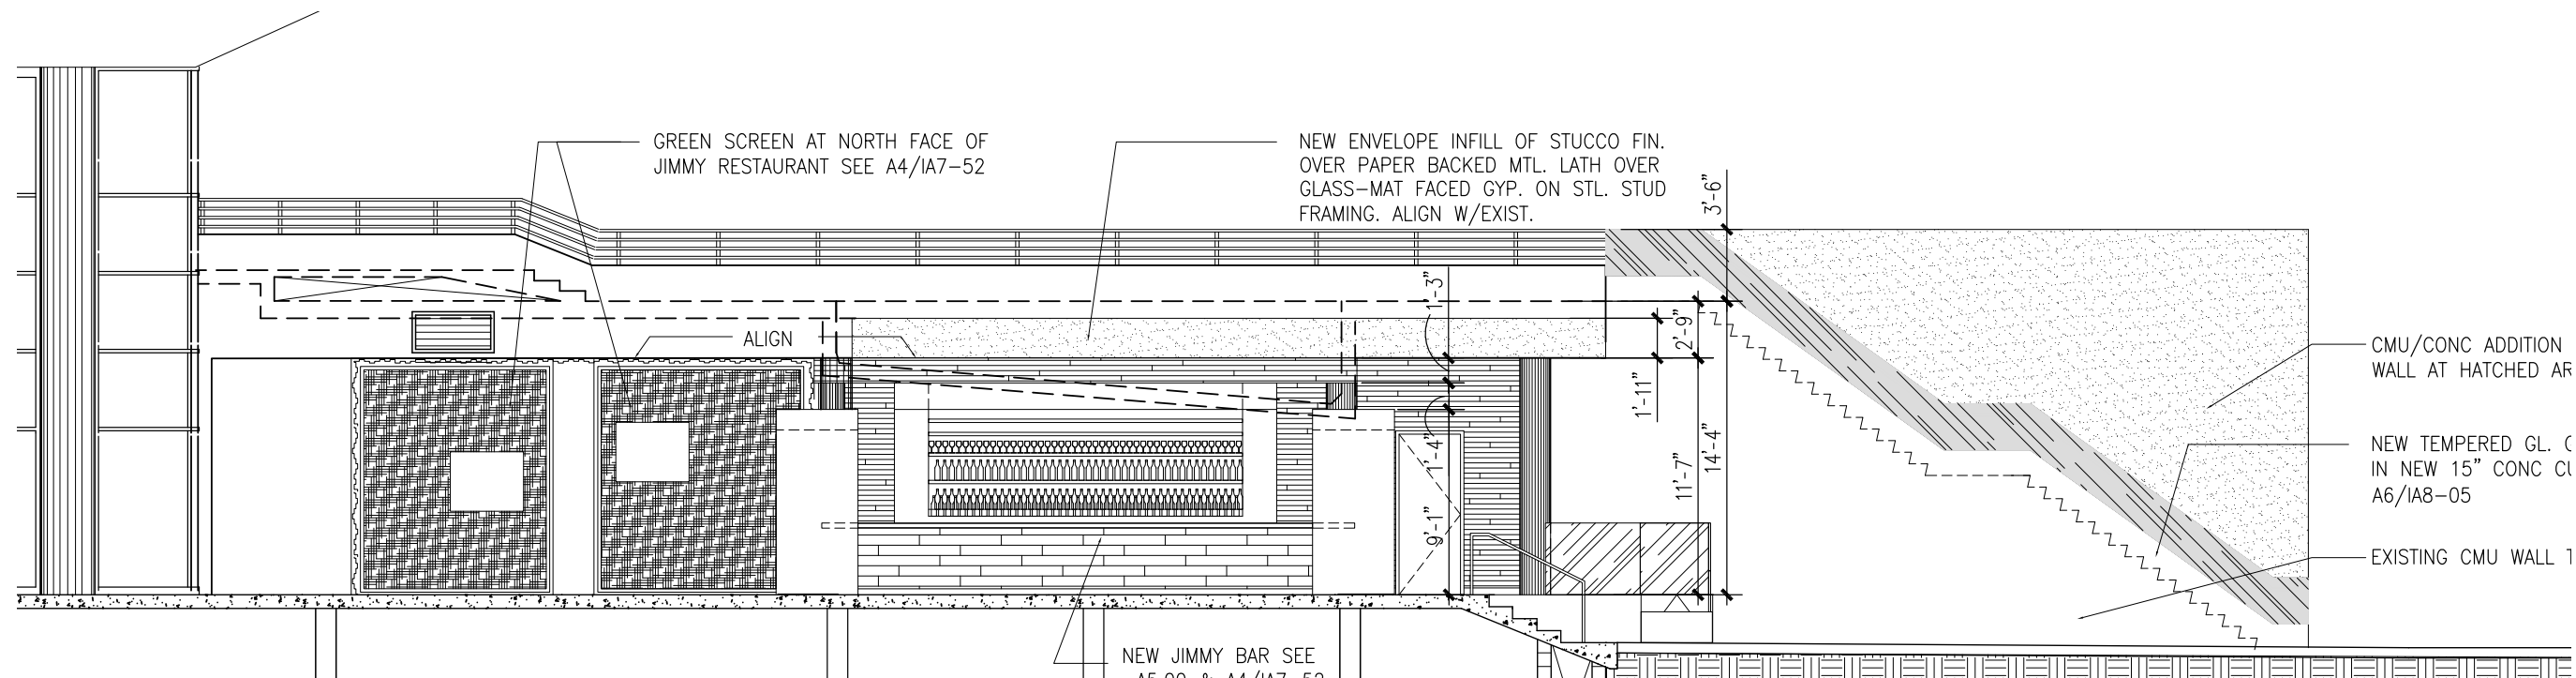


01 EXISTING ELEVATION - COURTYARD, NORTH

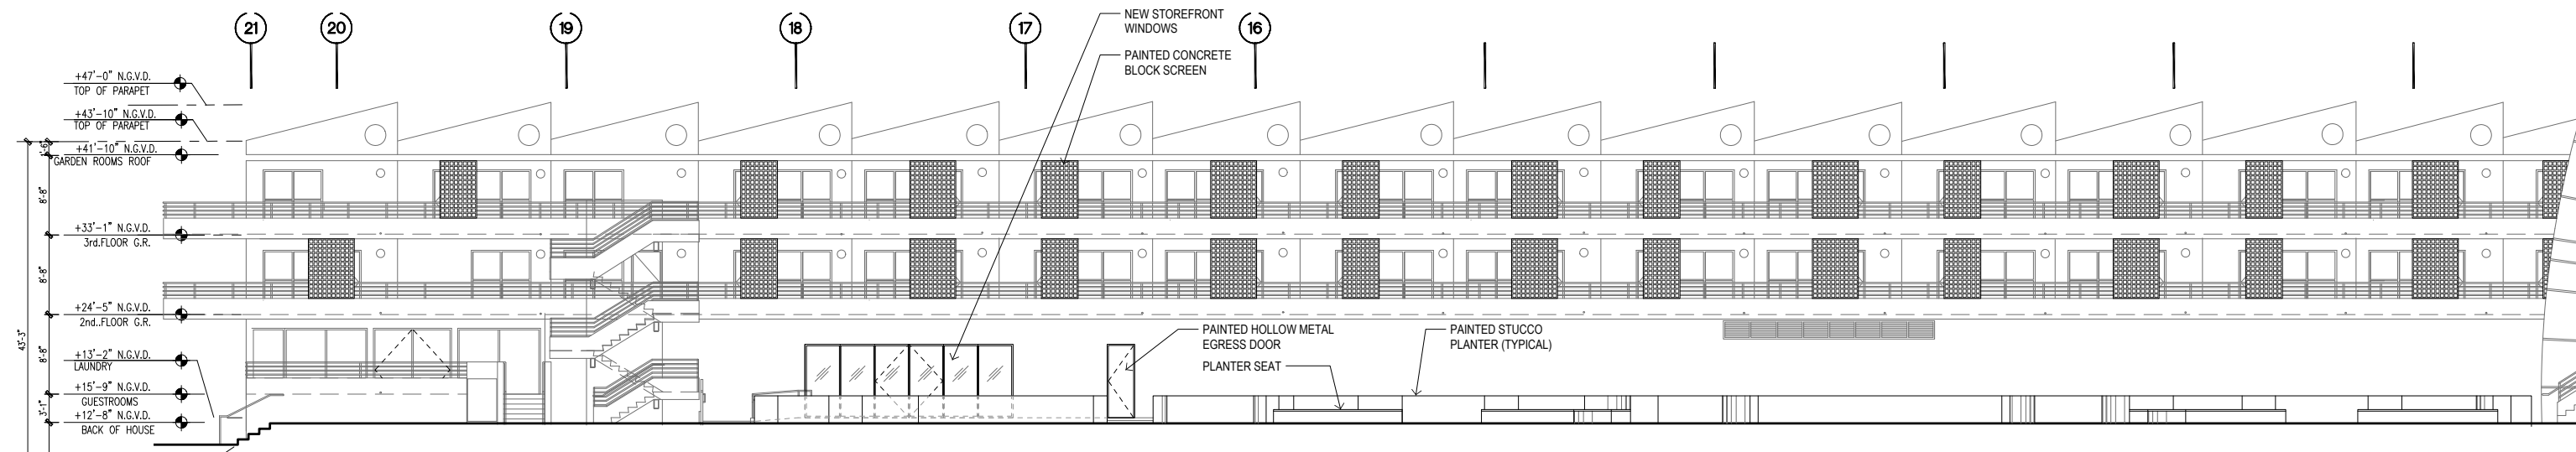


02 PROPOSED ELEVATION - COURTYARD, SOUTH

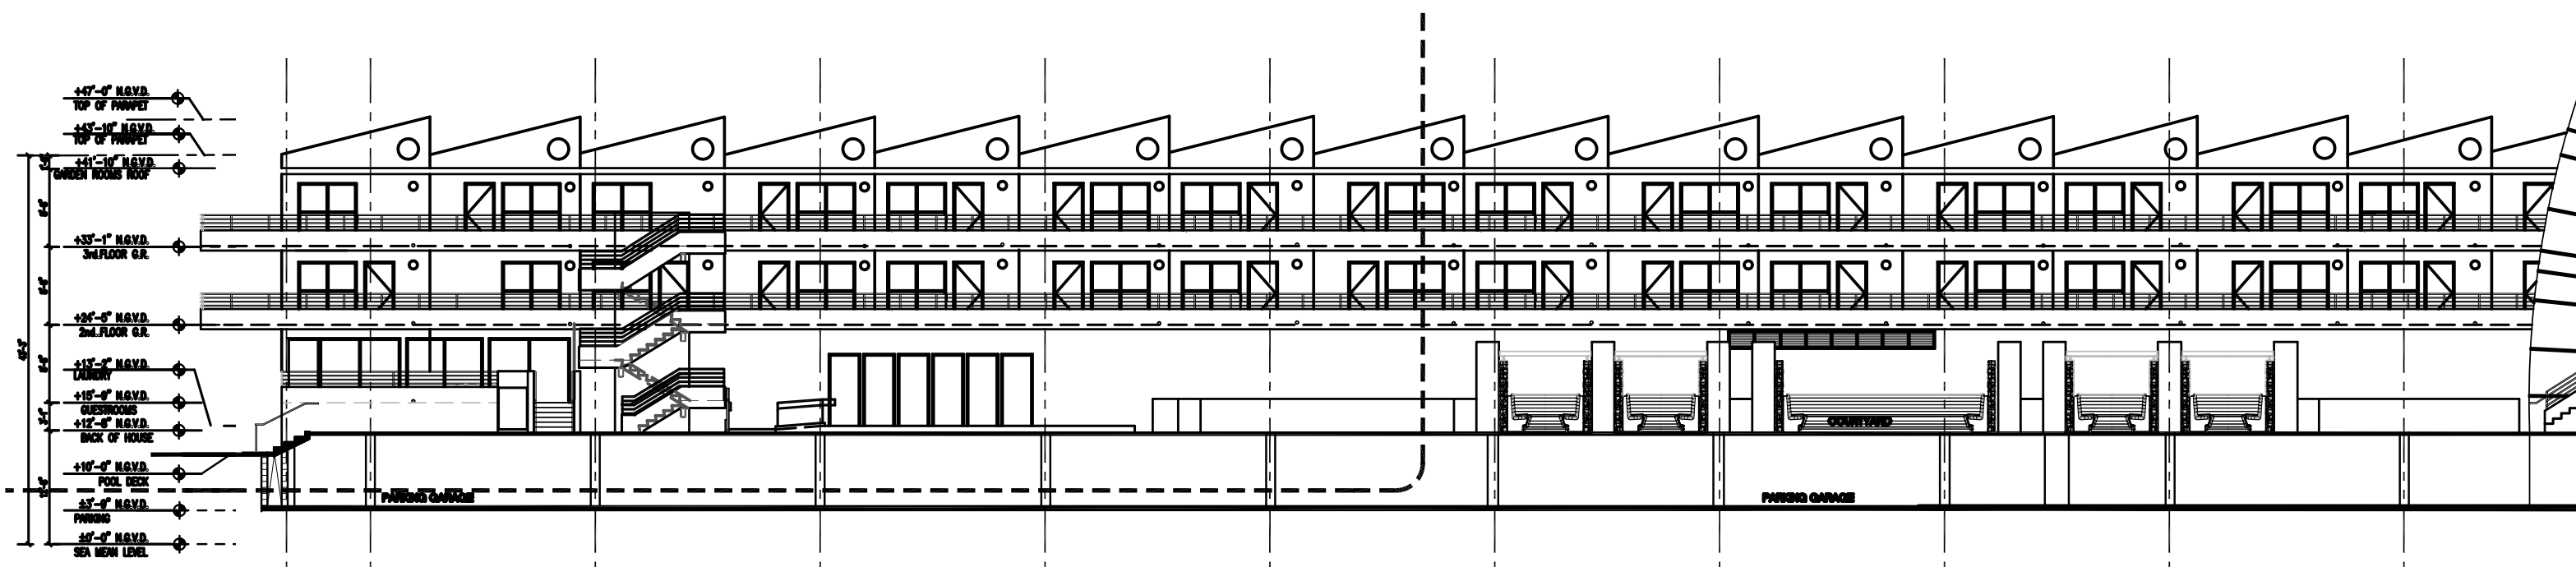


01 EXISTING ELEVATION - COURTYARD, SOUTH

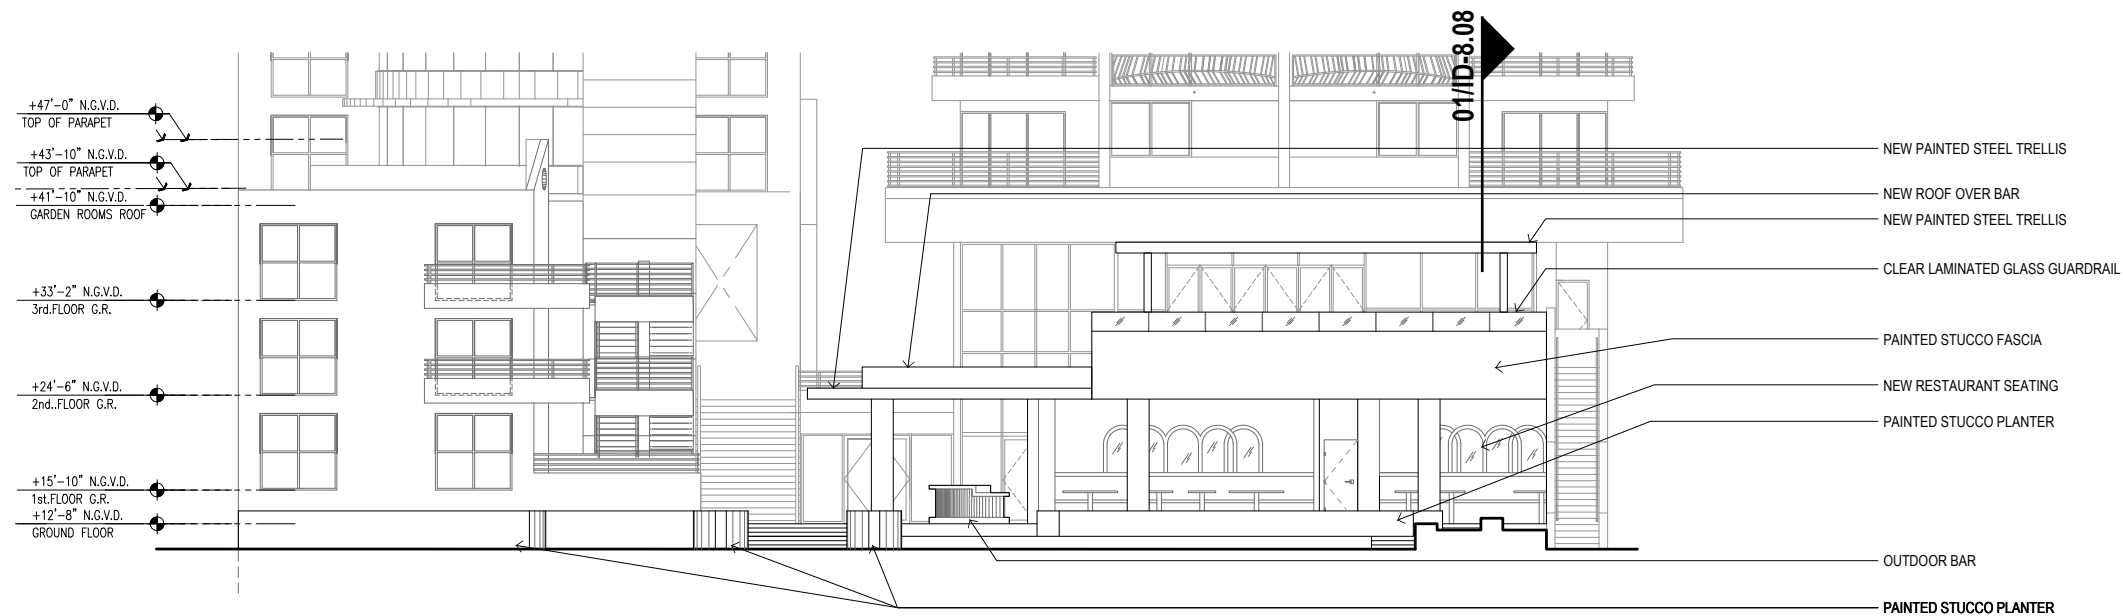


02 PROPOSED ELEVATION - EAST

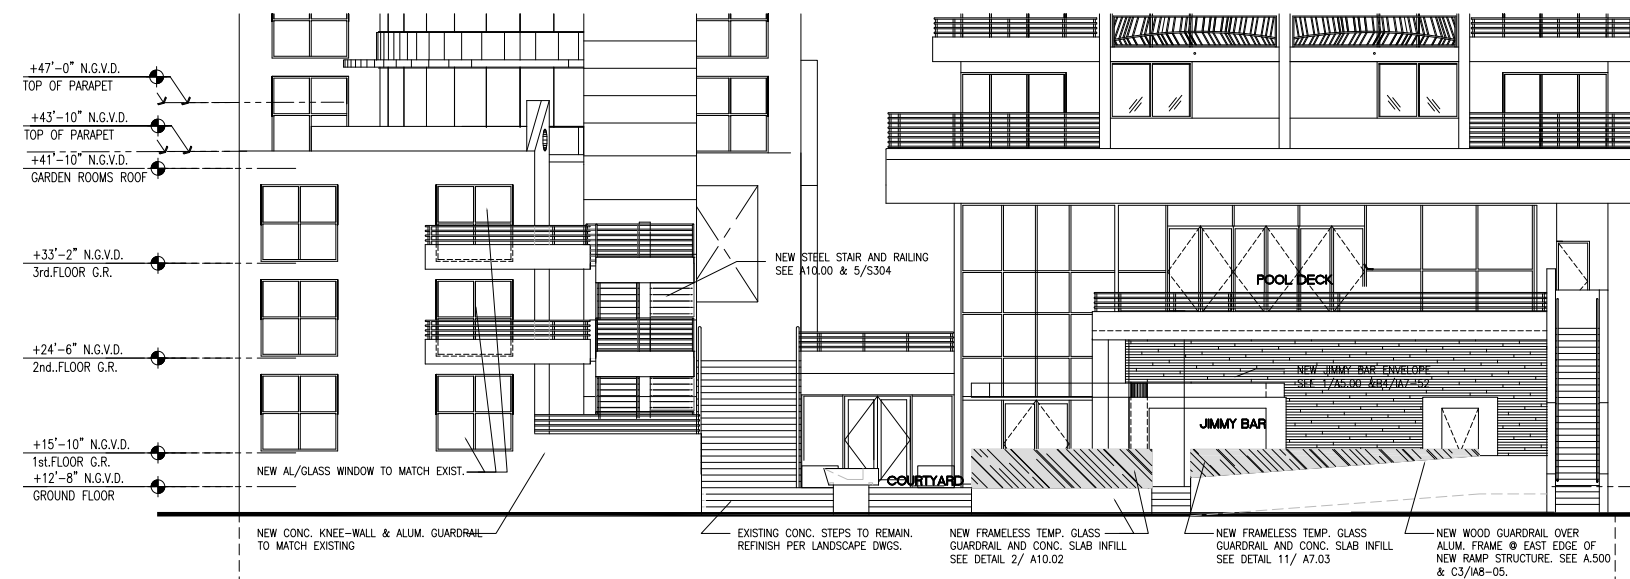


01 EXISTING ELEVATION - EAST

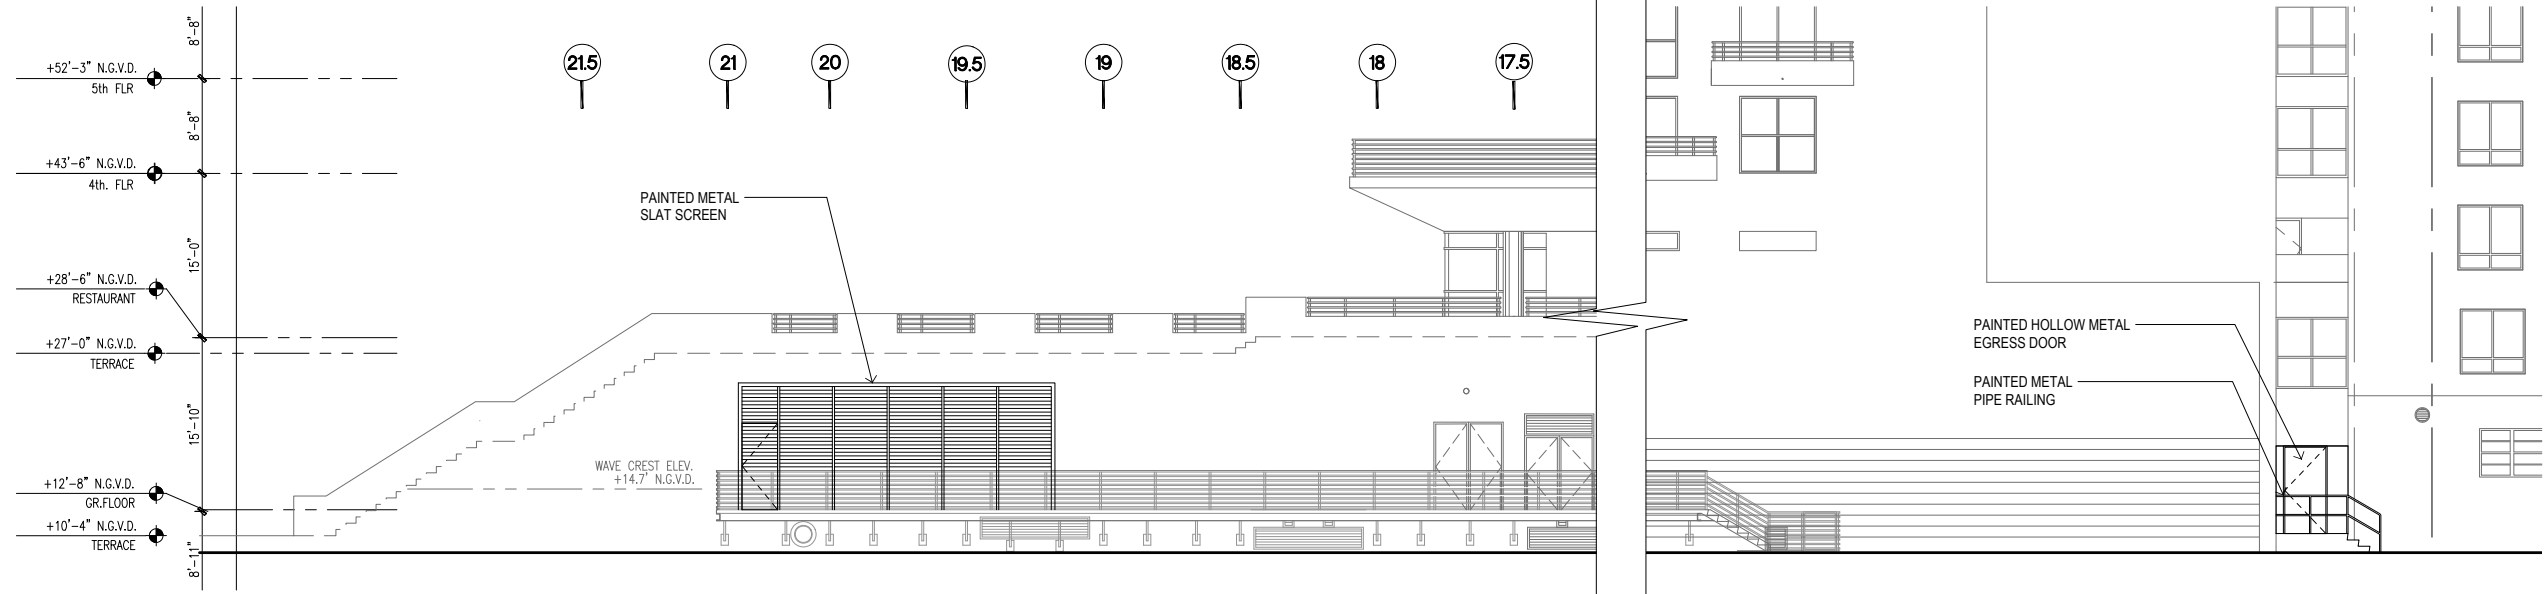


02 PROPOSED ELEVATION - NORTH

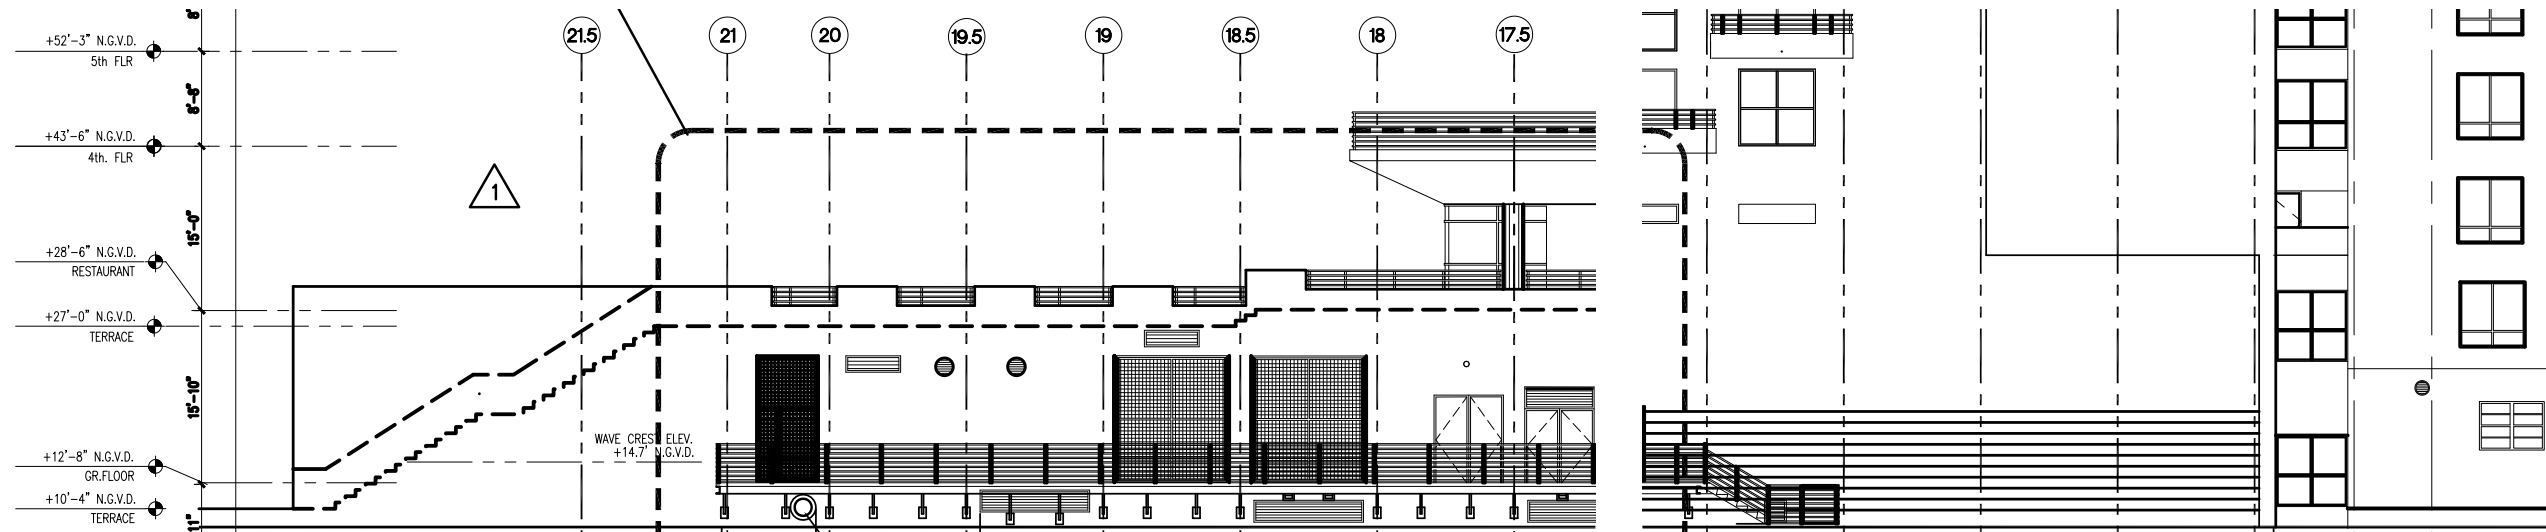


01 EXISTING ELEVATION - NORTH

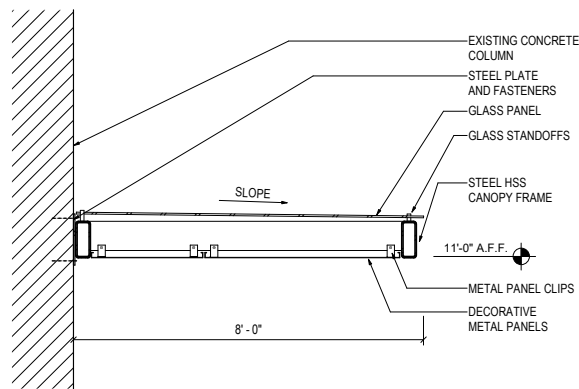

03 TRELLIS DETAIL - COURTYARD (TYPICAL)

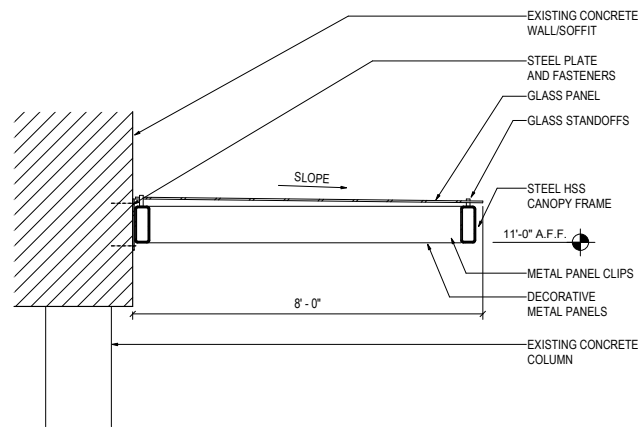

02 TRELLIS DETAIL - LEVEL 01, OUTSIDE BAR & DINING

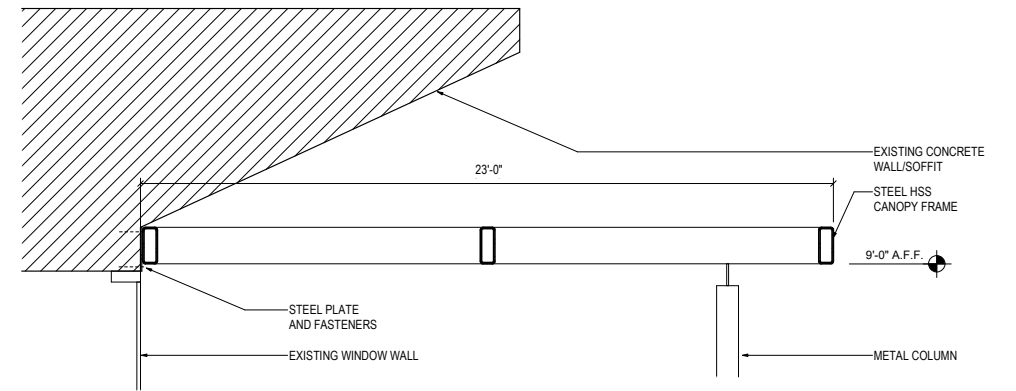

01 TRELLIS DETAIL - LEVEL 02, OUTSIDE DINING