


ATTACHMENT A



EVERGLADES CONCOURSE
053-1109 7th STREET, MIAMI BEACH, FLORIDA


SKLARArchitecture™
WWW.SKARCHITECT.COM

1101 71st miami beach

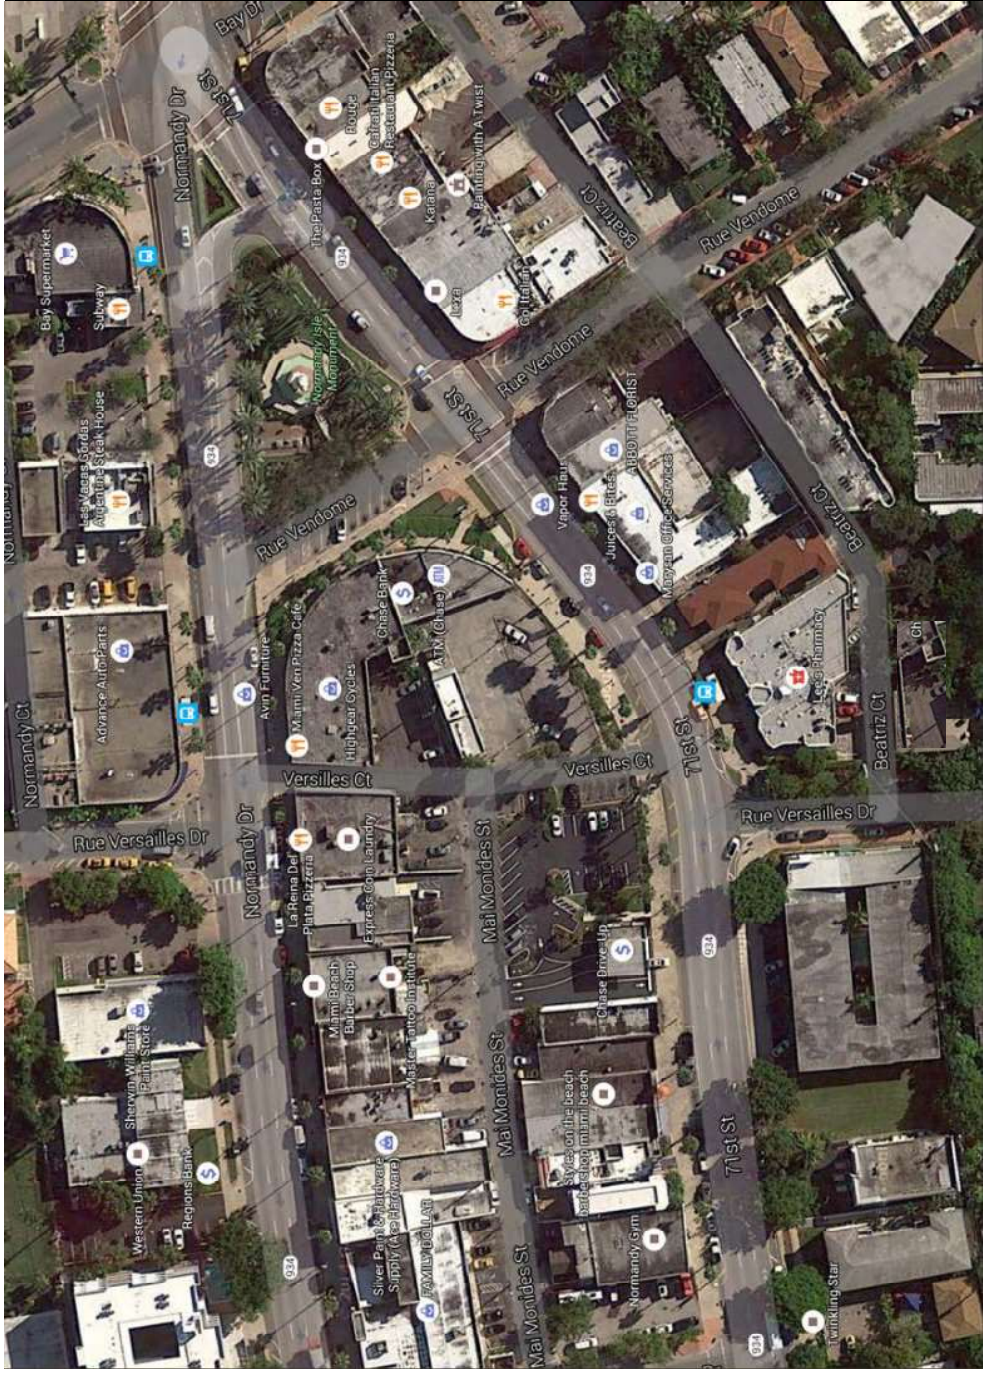


Imagery ©2016 DigitalGlobe, Sanborn, U.S. Geological Survey, Map data ©2016 Google

Google Maps

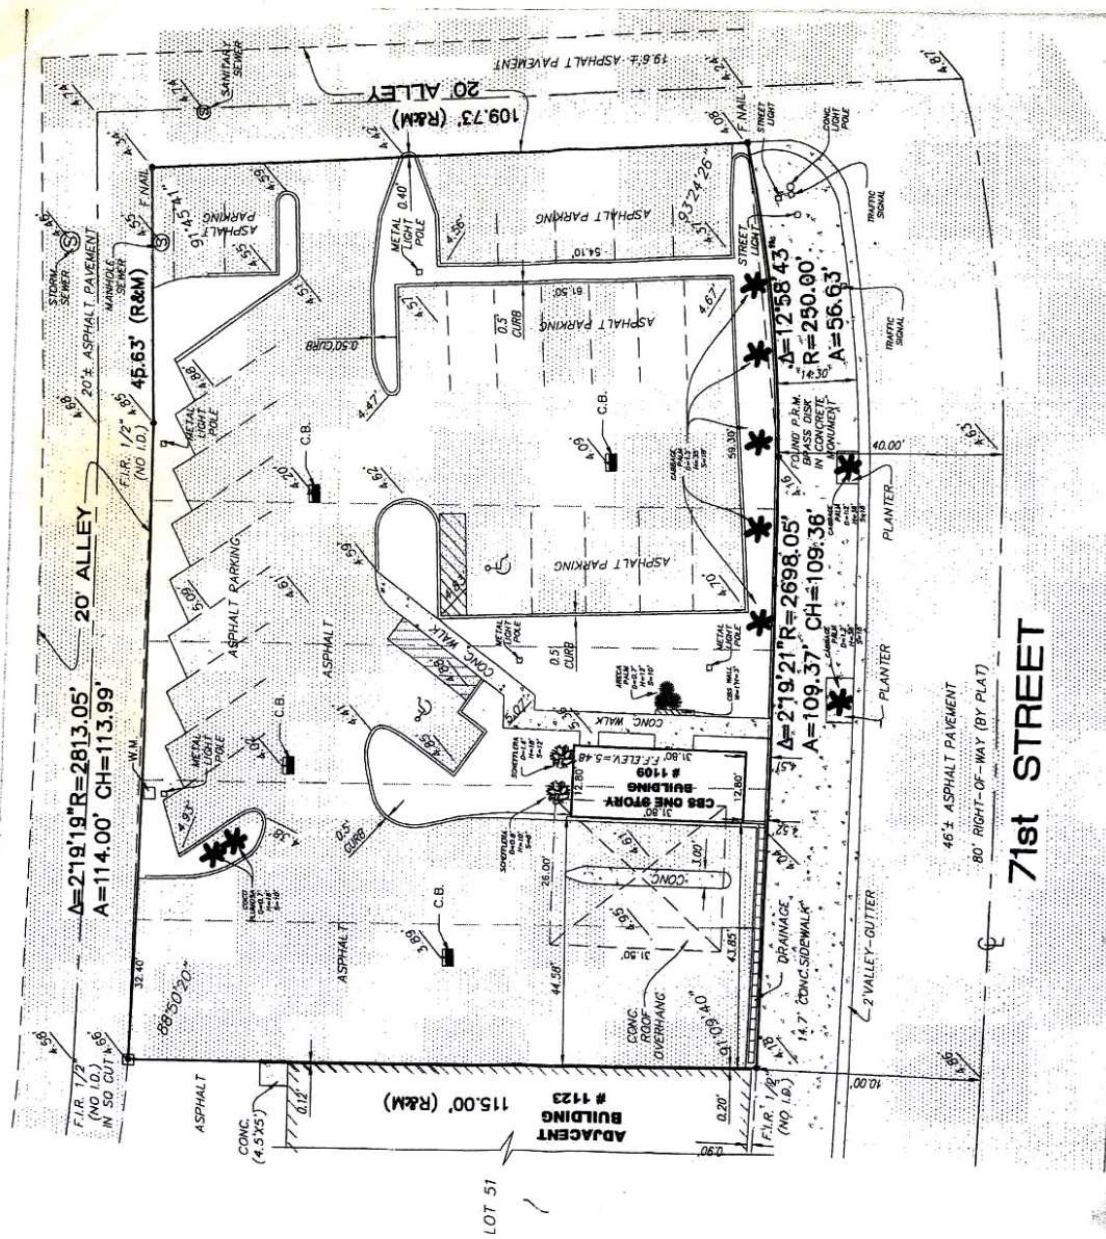


GROUND FLOOR PLAN
SCALE: 1/8" = 1'-0"

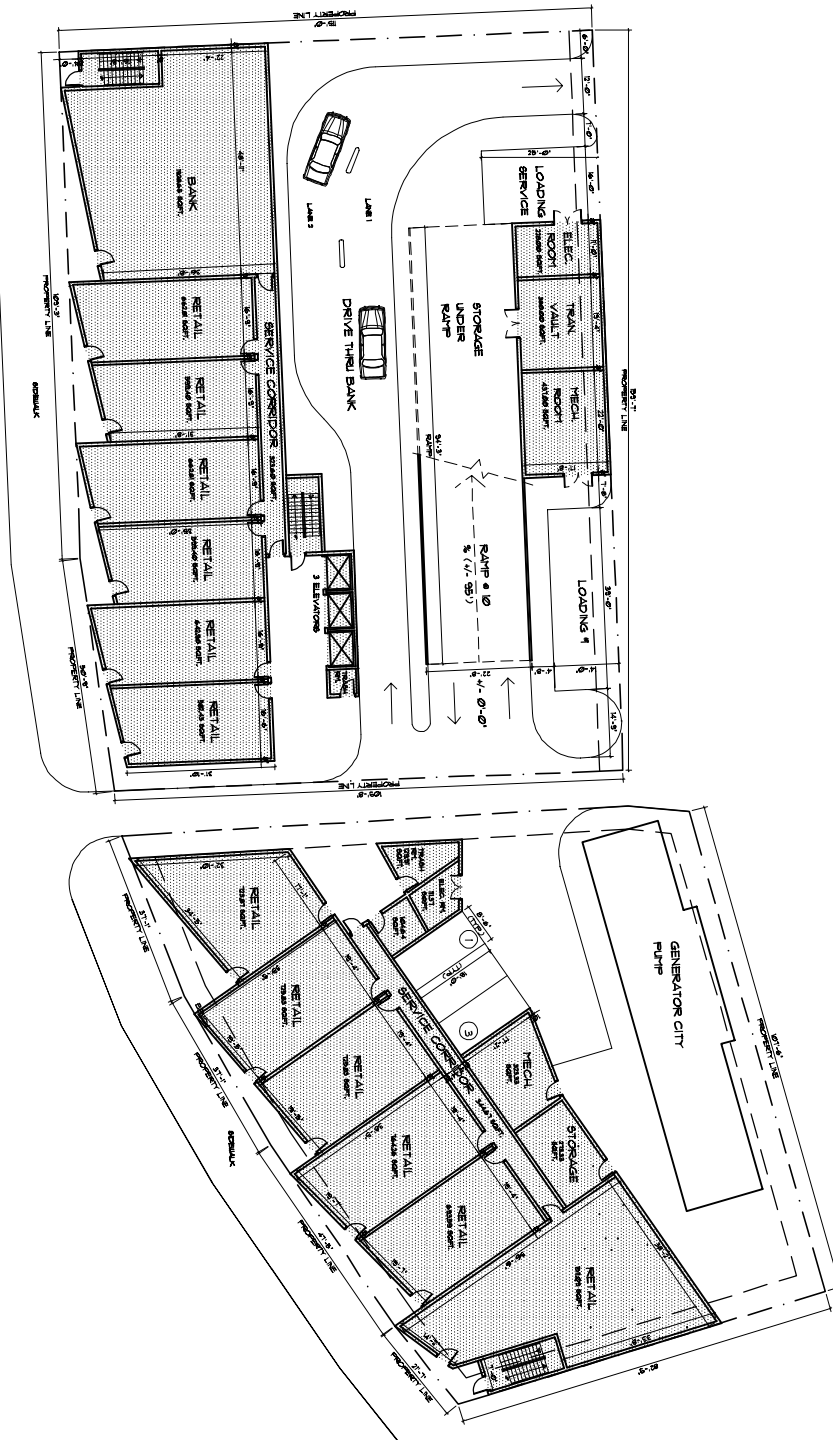




DATE: 02/16/06


PROJECT: 04-047

REVISIONS


REVISIONS

PARKING GARAGE AND APARTMENT
EVERGLADES CONCOURSE
South Everglades Concourse
Miami Beach, Florida


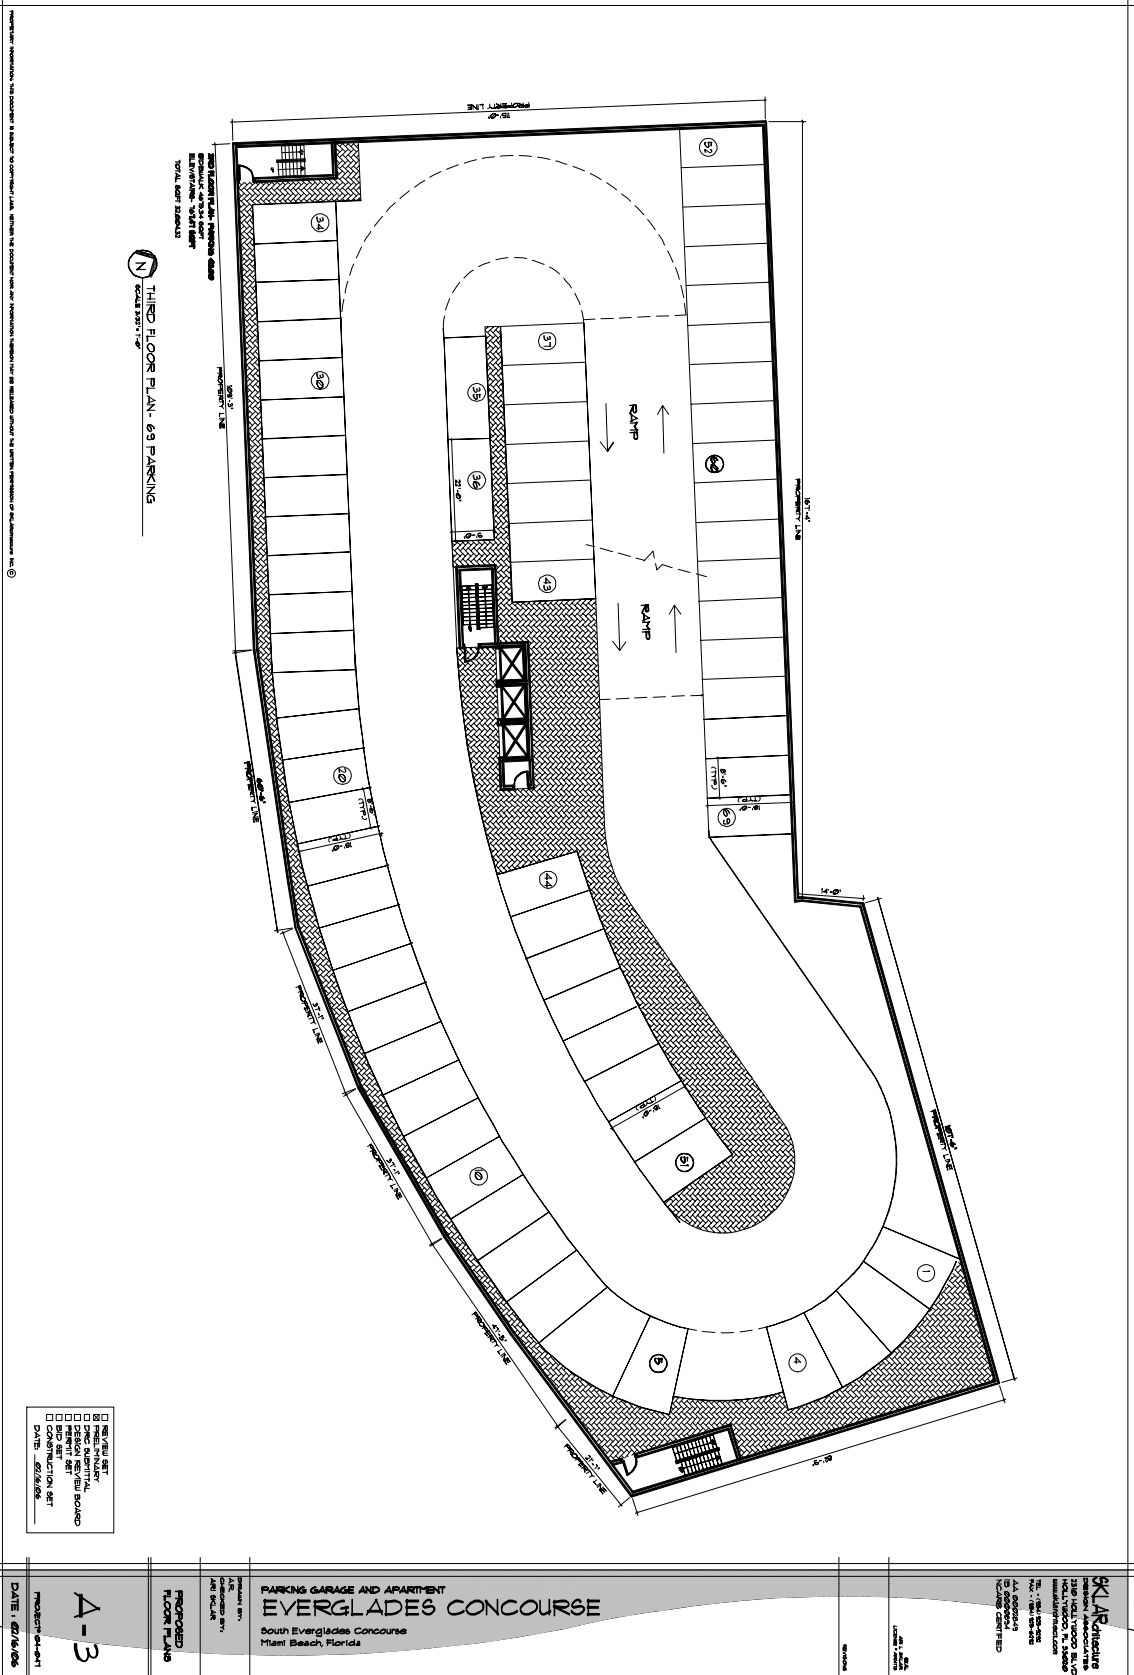


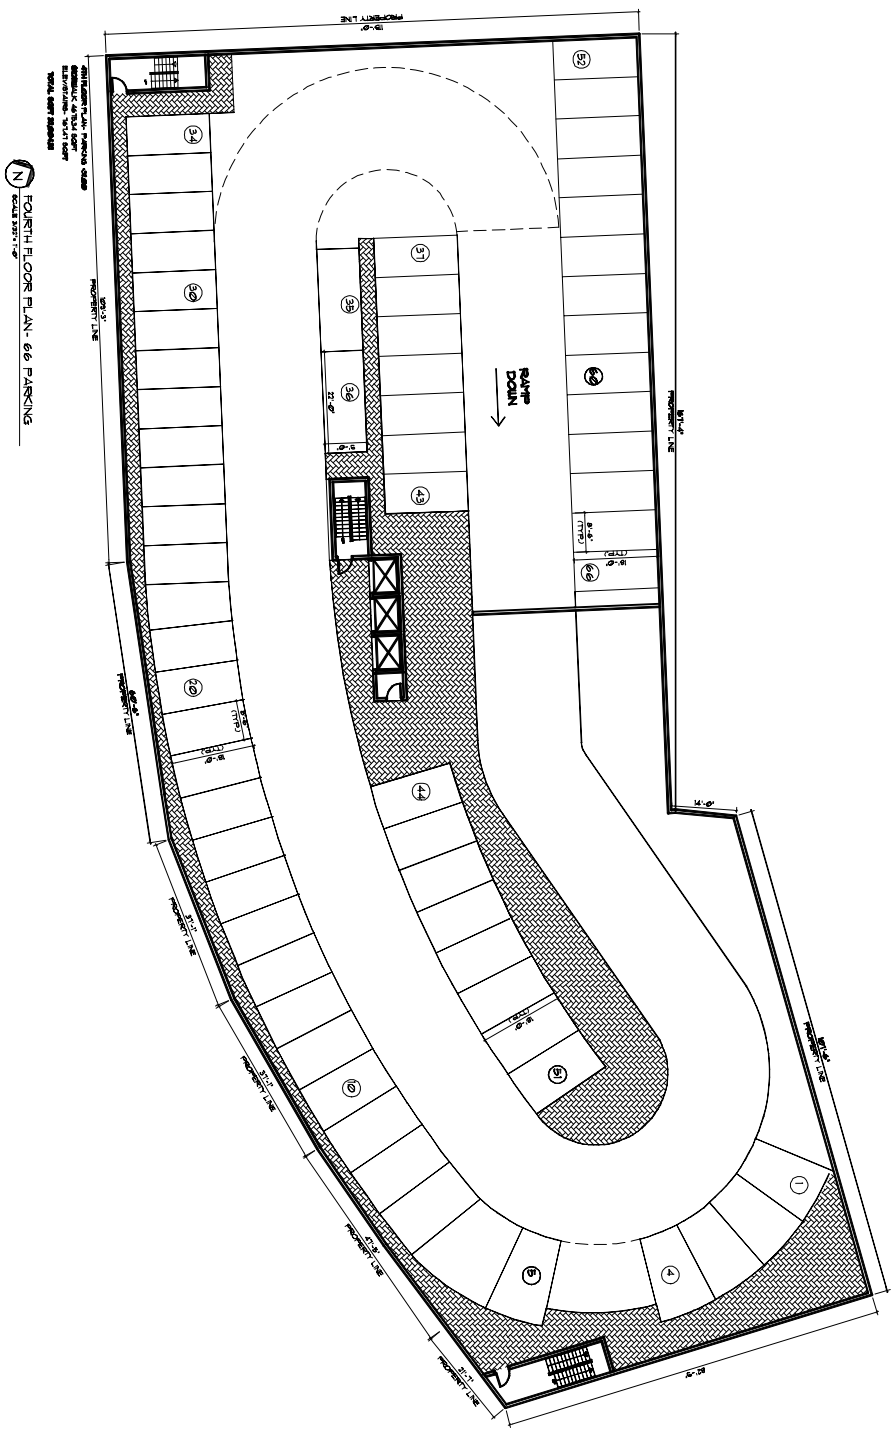

- ☐ REVIEW SET
- ☐ PRELIMINARY
- ☐ DESIGN REVIEW BOARD
- ☐ BID SET
- ☐ CONSTRUCTION SET

DATE: 02/16/06

A-4

FOURTH FLOOR PLAN

PARKING GARAGE AND APARTMENT EVERGLADES CONCOURSE

South Everglades Concourse
Miami Beach, Florida




PROJECT #4-047

**PROPOSED
FLOOR PLANS**


SKLAR Architecture
DESIGN ASSOCIATES
2318 HOLLWOOD BLVD
HOLLWOOD, FL 33060
www.sklarfract.com
TEL - (954) 525-4372
FAX - (954) 525-6272
AIA 000028-45
ID 000000-4
NCARB CERTIFIED