




# SKETCH TO ACCOMPANY DESCRIPTION

77TH STREET  
(R/W OPEN TO THE PUBLIC)

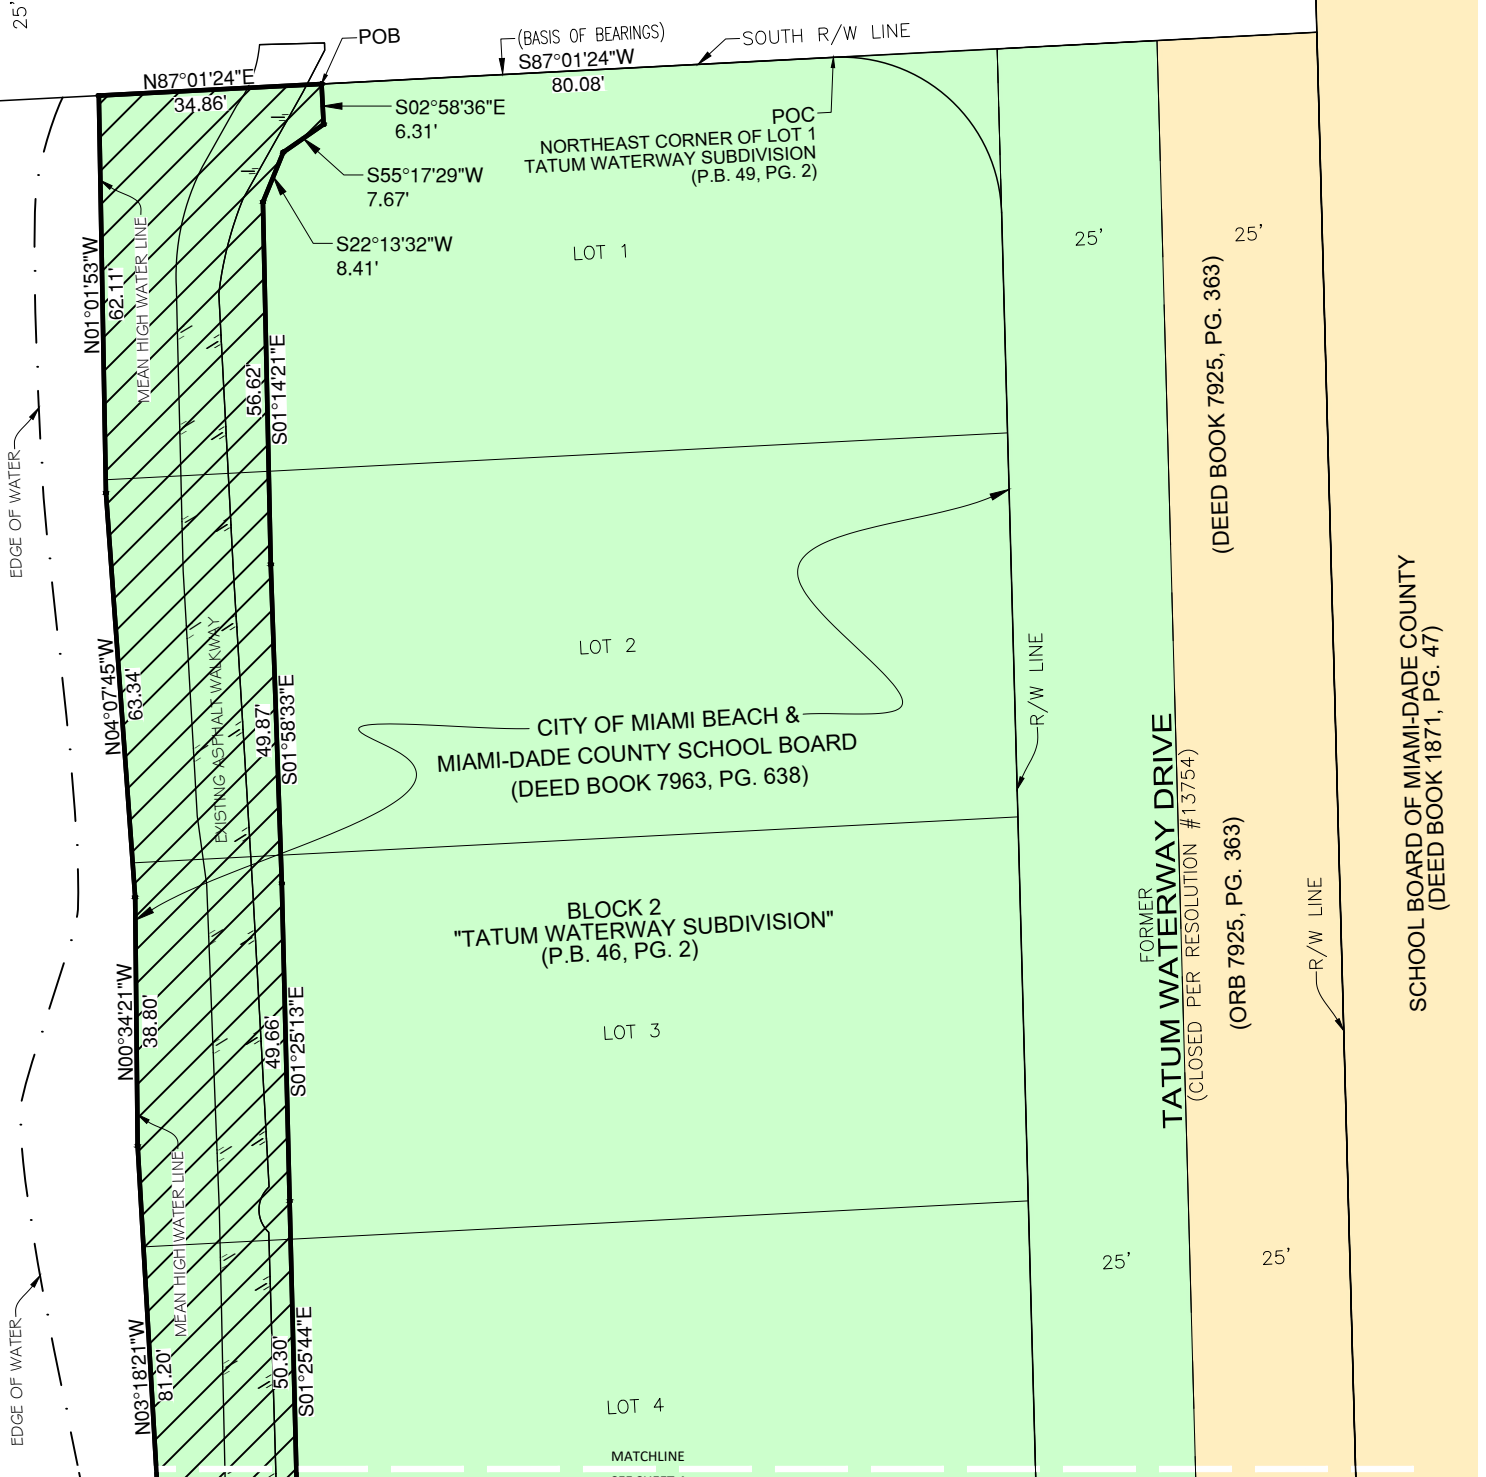

## LEGEND:

SEC.	SECTION	POC	POINT OF COMMENCEMENT
R/W	RIGHT-OF-WAY	POB	POINT OF BEGINNING
P.B.	PLAT BOOK	PG.	PAGE
Δ	CENTRAL ANGLE	R	RADIUS OF CURVE
L	LENGTH OF CURVE	CL	CENTERLINE


NOT TO SCALE

THIS SKETCH IS NOT A SURVEY



# SKETCH TO ACCOMPANY DESCRIPTION

SEE SHEET 3  
MATCHLINE

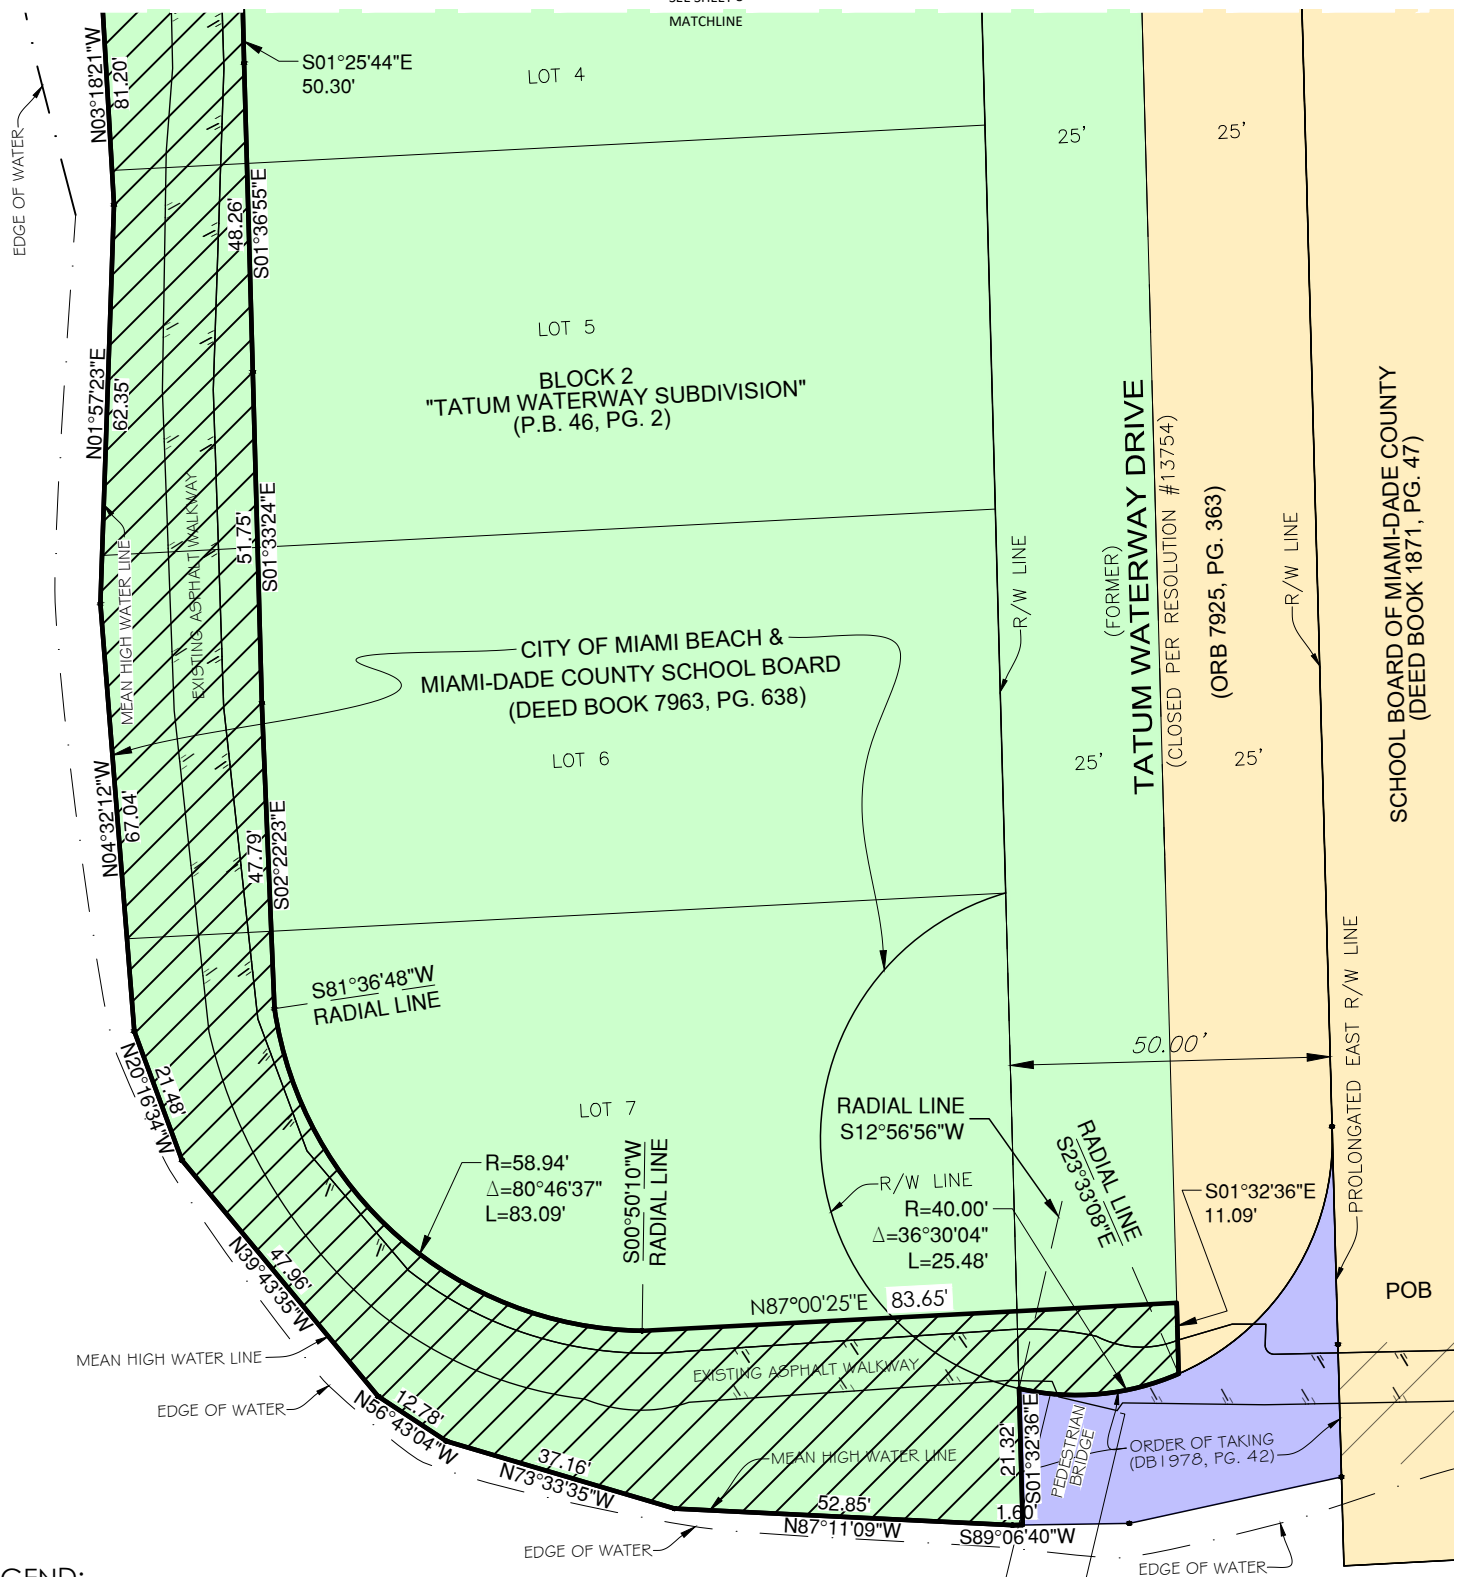

## LEGEND:

SEC.	SECTION
R/W	RIGHT-OF-WAY
P.B.	PLAT BOOK
Δ	CENTRAL ANGLE
L	LENGTH OF CURVE

POC	POINT OF COMMENCEMENT
POB	POINT OF BEGINNING
PG.	PAGE
R	RADIUS OF CURVE
C	CENTERLINE

POC	POINT OF COMMENCEMENT
POB	POINT OF BEGINNING
PG.	PAGE
R	RADIUS OF CURVE
C	CENTERLINE

NOT TO SCALE


THIS SKETCH IS NOT A SURVEY



NORTH

# SKETCH TO ACCOMPANY DESCRIPTION

NOT TO SCALE  
THIS SKETCH IS NOT A SURVEY

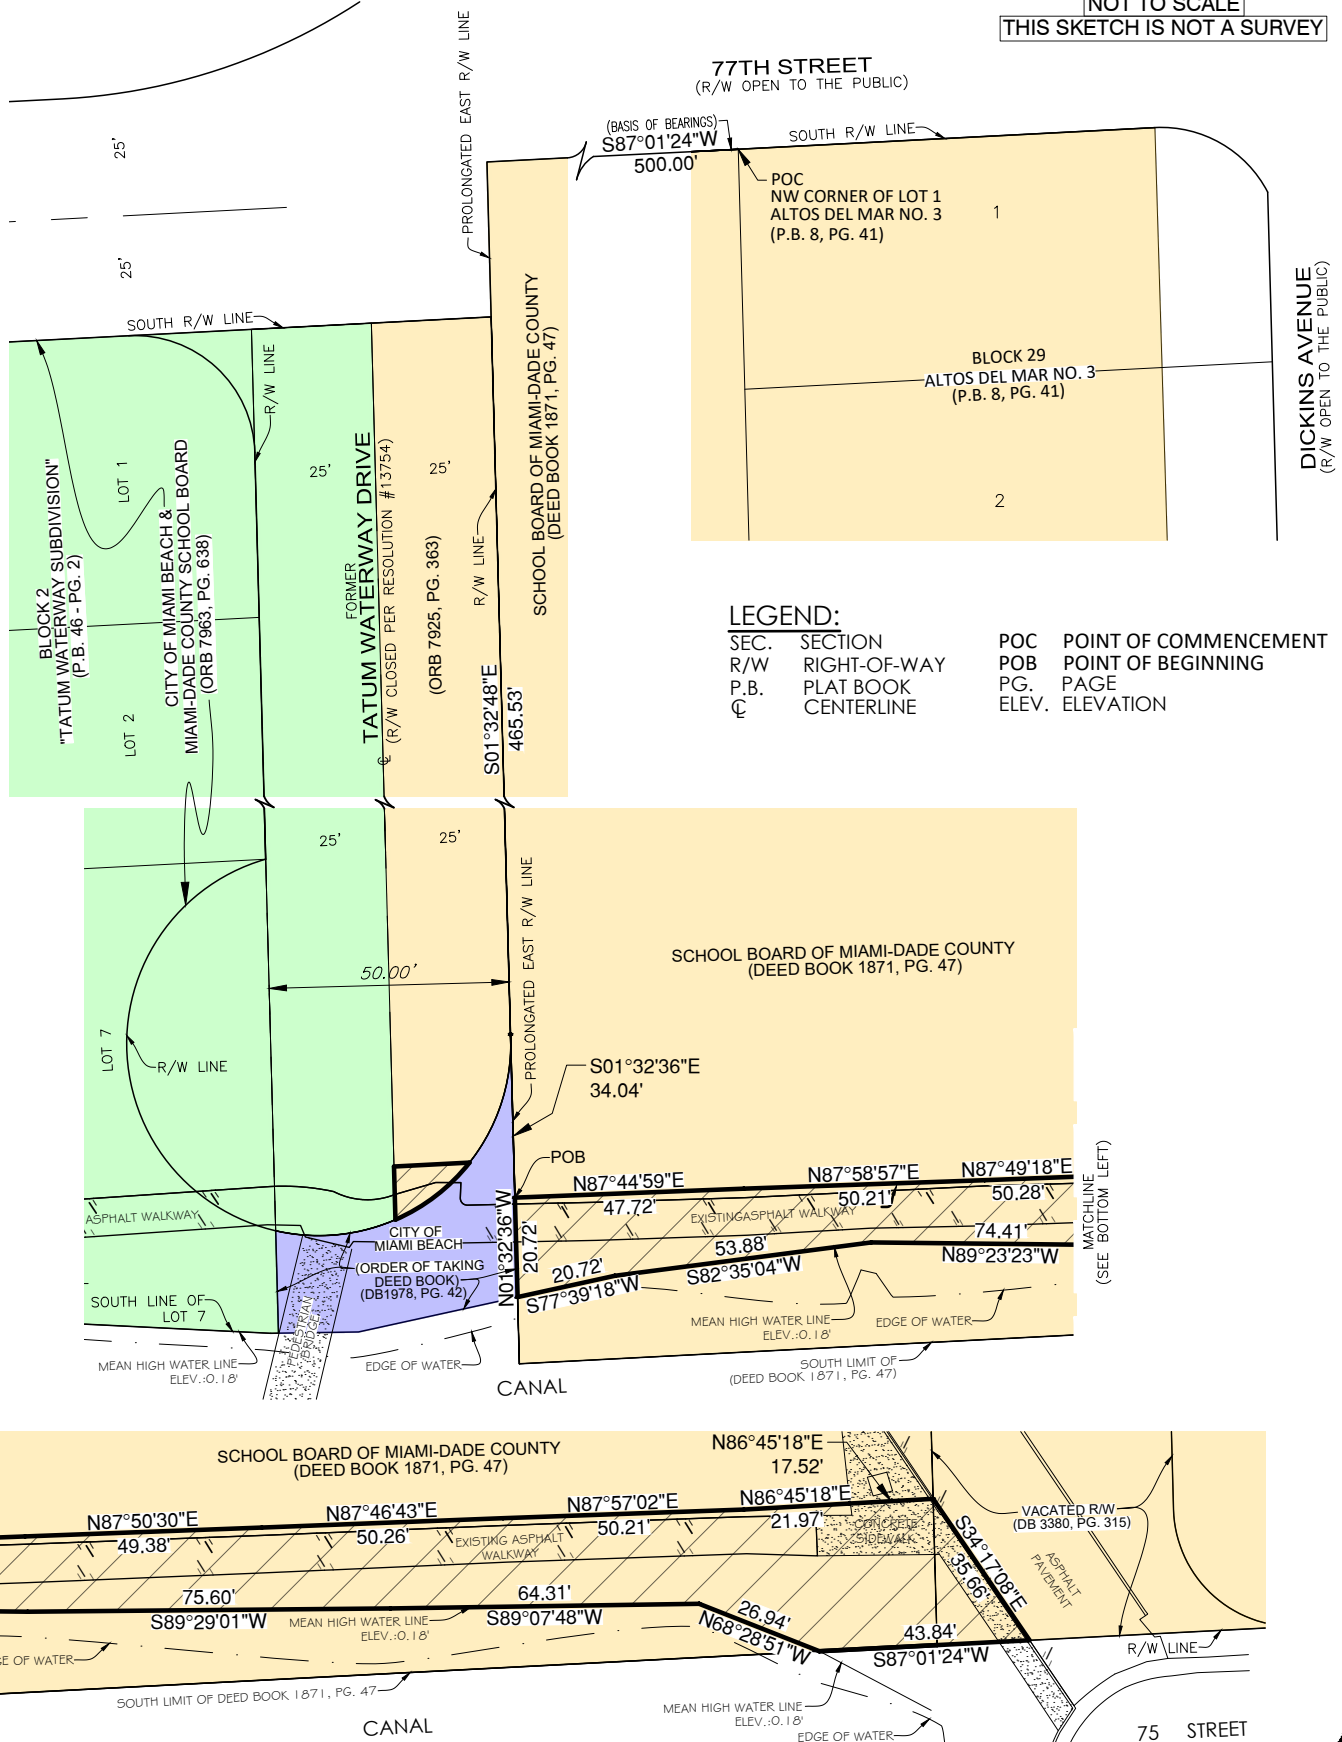

**LONGITUDE**

SURVEYORS

NOTICE: This document is not valid, full, and complete without all three (3) pages.

DATE: 8/12/24 JOB No. 22085.0.06 PAGE 3 OF 3

7700 N. KENDALL DRIVE, MIAMI, FL 33156, SUITE 705 \* PHONE: (305) 463-0912 \* WWW.LONGITUDESURVEYORS.COM