
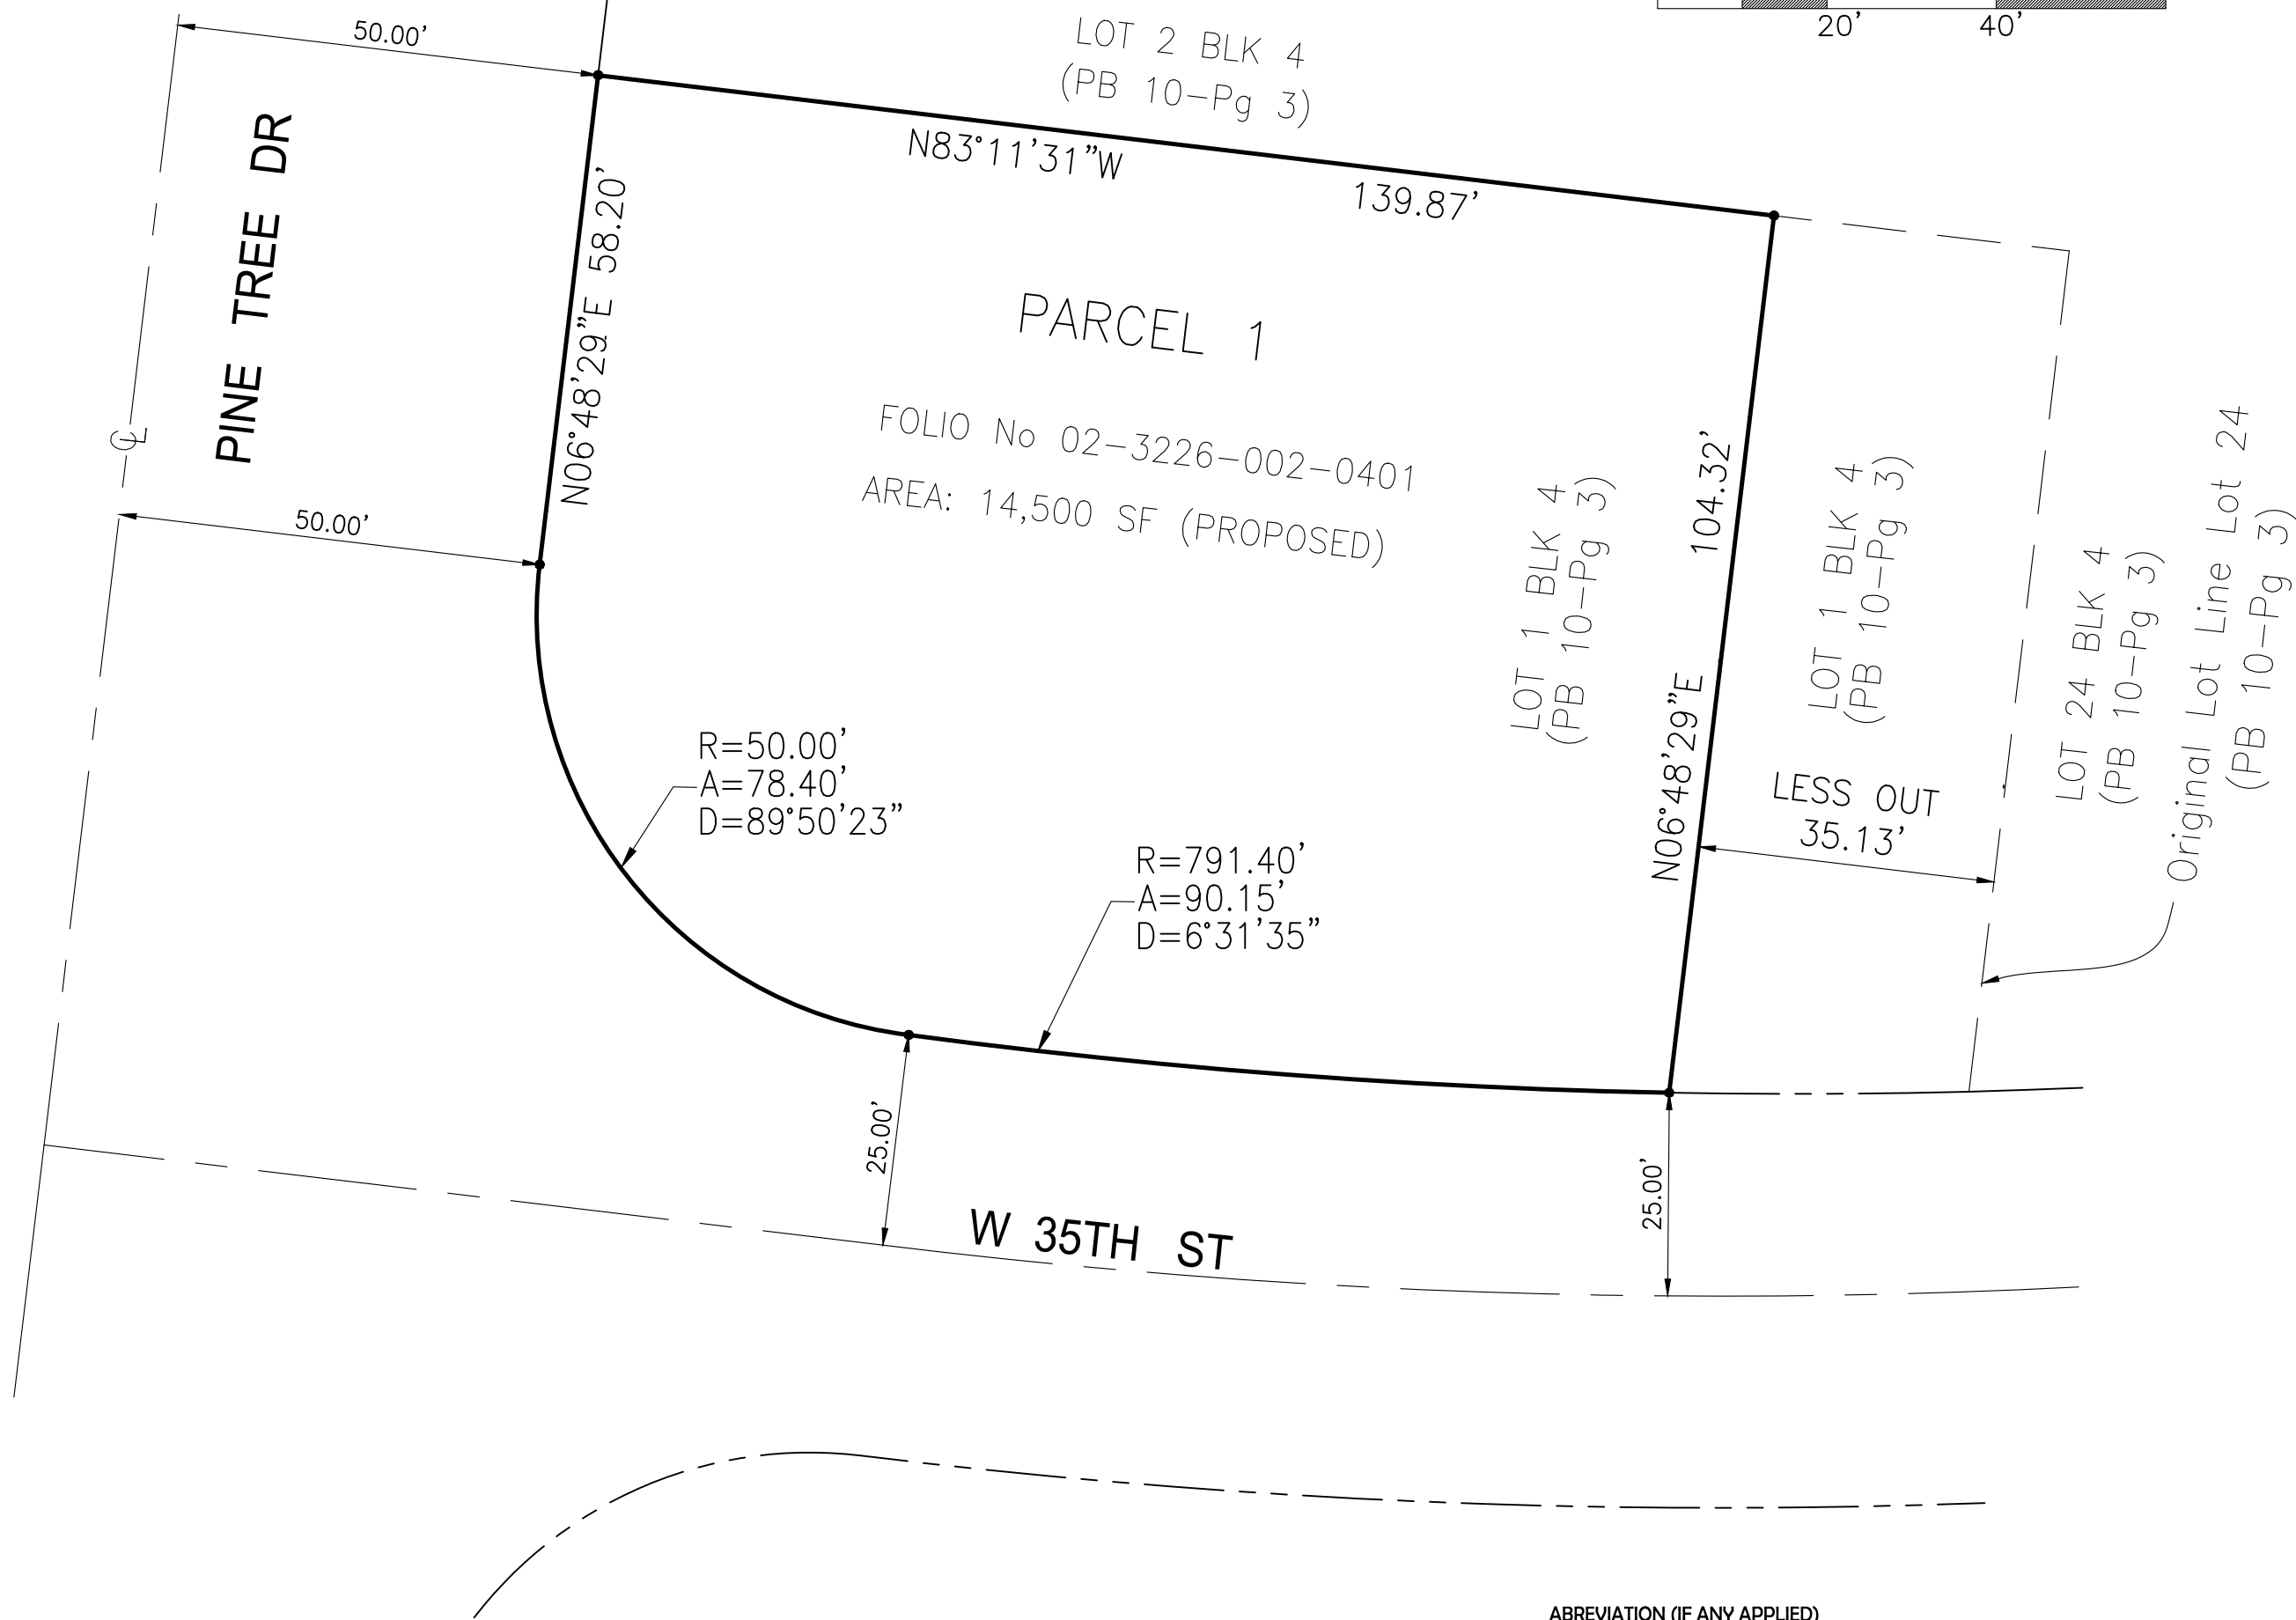
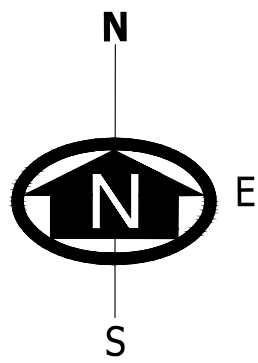


SKETCH OF BOUNDARY SURVEY SKETCH TO ACCOMPANY LEGAL DESCRIPTION

SCALE: 1" = 20'

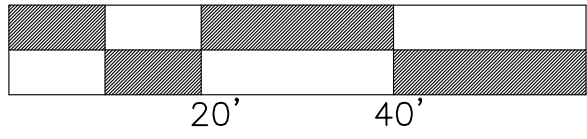

ABBREVIATION (IF ANY APPLIED)

ARC = CURVE
A/C = AIR CONDITIONING UNIT
ASPH. = ASPHALT
B.M. = BENCH MARK
Blk/Corn. = BLOCK CORNER
CB = CATCH BASIN
C.B.S. = CONCRETE BLOCK STRUCTURE
CL = CLEAR
CONC. = CONCRETE
Ø = DIAMETER
EASMT. = EASEMENT
ELEV. = ELEVATION
ENC. = ENCROACHMENT
F.D/H = FOUND DRILL HOLE
F.H. = FIRE HYDRANT
F.N/D = FOUND NAIL AND DISC
F.I.P. = FOUND IRON PIPE
F.S. = FOUND SPIKE
L.P. = LIGHT POLE
MEAS.(W) = MEASURED
MH = MANHOLE
R = RADIUS
P/W = PARKWAY
P.O.B. = POINT OF BEGINNING
P.O.C. = POINT OF COMMENCEMENT
P.C. = POINT OF CURVATURE
P.I. = POINT OF INTERSECTION
P = PROPERTY LINE
P.P. = POWER POLE
RAD. = RADIAL
REC. = RECORDED
RES. = RESIDENCE
R/W = RIGHT OF WAY
STY = STORY
SWK. = SIDEWALK
U.E. = UTIL. EASEMENT
W.P. = WOODEN POLE
℄ = CENTER LINE
CALC. = CALCULATED

GENERAL SURVEYOR NOTES:

THE SHOWN LEGAL DESCRIPTION USED TO PERFORM THIS BOUNDARY SURVEY WAS PROVIDED BY THE CLIENT.

SURVEY IS BASED ON RECORDED INFORMATION PROVIDED BY CLIENT. NO SPECIFIC SEARCH OF THE PUBLIC RECORD HAS BEEN MADE BY OUR OFFICE.

UNLESS OTHERWISE NOTED, AN EXAMINATION OF THE ABSTRACT OF TITLE WAS NOT DONE BY THE SIGNING SURVEYOR TO DETERMINE WHICH INSTRUMENTS, IF ANY ARE AFFECTING THE SUBJECT PROPERTY.

THIS SURVEY IS EXCLUSIVELY FOR THE USE OF THE PARTIES TO WHOM IT WAS CERTIFIED.

EXPECTED USE OF LAND IS SUBURBAN, THE MINIMUM RELATIVE DISTANCE ACCURACY FOR THIS TYPE OF SURVEY IS 1 FOOT IN 7,500 FEET. THE ACCURACY OBTAINED BY MEASUREMENT AND CALCULATIONS OF CLOSED GEOMETRIC FIGURES WAS FOUND TO EXCEED THIS REQUIREMENT.

THERE ARE NO VISIBLE, ABOVE GROUND ENCROACHMENTS (a) BY THE IMPROVEMENTS OF THE SUBJECT PROPERTY UPON ADJOINING PROPERTIES, STREETS OR ALLEYS, OR (b) BY THE IMPROVEMENTS OF THE ADJOINING PROPERTIES, STREETS OR ALLEYS UPON THE SUBJECT PROPERTY OTHER THAN THOSE SHOWN ON THIS BOUNDARY SURVEY.

THERE ARE NO VISIBLE EASEMENTS OR RIGHT-OF-WAY OF WHICH THE UNDERSIGNED HAS BEEN ADVISED OTHER THAN THOSE SHOWN ON THIS SURVEY.

THE MAP OF SURVEY IS INTENDED TO BE DISPLAYED AT THE SHOWN GRAPHIC SCALE IN ENGLISH UNITS OF MEASUREMENT. IN SOME CASES GRAPHIC REPRESENTATION HAVE BEEN EXAGGERATED TO MORE CLEARLY ILLUSTRATE A PARTICULAR AREA WHERE DIMENSIONS SHALL HAVE PREFERENCE OVER GRAPHIC LOCATION.

THE ELEVATIONS (IF ANY) OF WELL-IDENTIFIED FEATURES AS DEPICTED ON THIS SURVEY AND MAP WERE MEASURED TO AN ESTIMATED VERTICAL POSITIONAL ACCURACY OF 1/10 FOOT FOR NATURAL GROUND SURFACES AND 1/100 FOOT FOR HARDSCAPE SURFACES, INCLUDING PAVEMENT, CURBS, SIDEWALKS AND OTHER MANMADE STRUCTURES.


THE SURVEYOR MAKES NO REPRESENTATION AS TO OWNERSHIP, POSSESSION OR OCCUPATION OF THE SUBJECT PROPERTY BY ANY ENTITY OR INDIVIDUAL.

ANY FEMA FLOOD ZONE INFORMATION PROVIDED ON THIS SURVEY IS FOR INFORMATIONAL PURPOSE ONLY AND IT WAS OBTAINED AT WWW.FEMA.COM.

IF YOU ARE READING THIS BOUNDARY SURVEY IN AN ELECTRONIC FORMAT, THE INFORMATION CONTAINED ON THIS DOCUMENT IS ONLY VALID IF THIS DOCUMENT IS ELECTRONICALLY SIGNED AS SPECIFIED IN CHAPTER 53-17.062 (3) OF THE FLORIDA ADMINISTRATIVE CODE. IF THIS DOCUMENT IS IN PAPER FORMAT, IT IS NOT VALID WITHOUT THE SIGNATURE AND ORIGINAL RAISED SEAL OF THE PROFESSIONAL LAND SURVEYOR AND MAPPER OF RECORD.

LOCATION MAP

SCALE: NTS

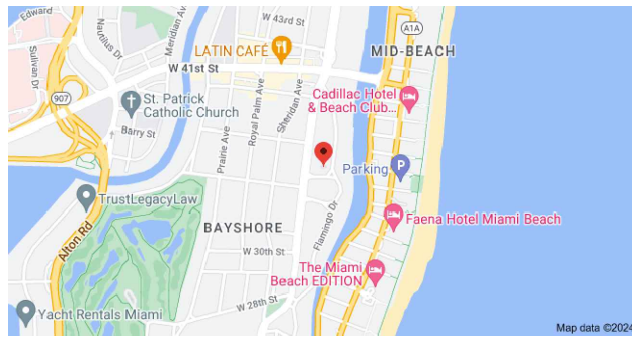

SITE PICTURE



SURVEYOR'S LEGEND (IF ANY APPLIED)

	BOUNDARY LINE		CATCH BASIN
	STRUCTURE (BLDG.)		MANHOLE
	CONCRETE BLOCK WALL		CONC. LIGHT POLE
	METAL FENCE		WOOD POWER POLE
	WOODEN FENCE		METAL LIGHT POLE
	CHAIN LINK FENCE		FIRE HYDRANT
	OVERHEAD ELECT.		WATER VALVE
	EASEMENT LINE		WATER METER
	WOOD DECK/DOCK		ELECTRIC BOX
	ASPHALTED AREAS		CLEAN OUT
	CONCRETE		HANDICAP SPACE
	BRICKS OR PAVERS		TREE
	ROOFED AREAS		PALM
	WATER (EDGE OF WATER)		
	PEDESTRIAN TRAFFIC LIGHT		
	TRAFFIC SIGNAL		

CERTIFIED TO :

3500 FLAMINGO DRIVE, LLC
HD FUNDING LLC
OLD REPUBLIC NATIONAL TITLE
INSURANCE COMPANY
MELAND BUDWICK, P.A.

SITE ADDRESS: 3500 FLAMINGO DR, MIAMI, FL 33140

JOB NUMBER: 24-430

DATE OF SURVEY: FEBRUARY 7, 2025

FOLIO NUMBER: 02-3226-002-0401

JOB SPECIFIC SURVEYOR NOTES:

- THE PROPERTY DESCRIBED ON THIS SURVEY DOES LIE WITHIN A SPECIAL HAZARD AREA AS DEFINED BY THE FEDERAL EMERGENCY MANAGEMENT AGENCY; THE PROPERTY LIES WITHIN A FLOOD ZONE "AE" OF THE FLOOD INSURANCE RATE MAP IDENTIFIED AS COMMUNITY PANEL No. **12086C-0317L**, WITH AN EFFECTIVE DATE OF SEPTEMBER 11, 2009. **BASE FLOOD ELEVATION OF 8.00 FEET** (NGVD)
- LAND AREA OF SUBJECT PROPERTY: **14,500 SF SF (+/-)**
- ELEVATIONS ARE BASED ON THE NATIONAL GEODETIC VERTICAL DATUM (NGVD) OF 1929, AS PER MIAMI DADE COUNTY **BENCH MARK No. B-313**, WITH AN ELEVATION OF **4.33 FEET**.
- BEARINGS SHOWN HEREON ARE BASED ON AN ASSUME MERIDIAN OF N.06°48'29"W., BEING THE RECORDED BEARING FOR THE CENTERLINE OF PINE TREE DRIVE, AS SHOWN ON PLAT BOOK 10 AT PAGE 3 OF THE PUBLIC RECORD OF MIAMI DADE COUNTY, FLORIDA.

PROPOSED LEGAL DESCRIPTION:

PARCEL 1

A PORTION OF LOT 1, BLOCK 4, FLAMINGO TERRACE SUBDIVISION, ACCORDING TO THE PLAT THEREOF, AS RECORDED IN PLAT BOOK 10, PAGE 3, OF THE PUBLIC RECORDS OF MIAMI-DADE COUNTY, FLORIDA, MORE PARTICULARLY DESCRIBED AS FOLLOWS:

LOT 1, LESS THE EAST 35.13 FEET THEREOF, BLOCK 4, FLAMINGO TERRACE SUBDIVISION, ACCORDING TO THE PLAT THEREOF, AS RECORDED IN PLAT BOOK 10, PAGE 3, OF THE PUBLIC RECORDS OF MIAMI-DADE COUNTY, FLORIDA. CONTAINING AN AREA OF 14,500 SQUARE FEET, MORE OR LESS.

SURVEYOR'S CERTIFICATE:

WE HEREBY CERTIFY THAT THIS SKETCH TO ACCOMPANY LEGAL DESCRIPTION, THE SURVEY MAP RESULTING THEREFROM WAS PERFORMED UNDER MY SUPERVISION AND/OR DIRECTION AND IS TRUE AND CORRECT TO THE BEST OF MY KNOWLEDGE AND BELIEF AND FURTHER, THAT SAID "BOUNDARY AND TOPOGRAPHICAL SURVEY" MEETS THE INTENT OF THE APPLICABLE PROVISIONS OF THE "STANDARDS OF PRACTICE FOR LAND SURVEYING IN THE STATE OF FLORIDA", PURSUANT TO RULE 53-17 OF THE FLORIDA ADMINISTRATIVE CODE AND ITS IMPLEMENTING LAW, CHAPTER 472.027 FO THE FLORIDA STATUTES.




LB 6683

American Services of Miami, Corp.
Consulting Engineers . Planners . Surveyors

266 GIRALDA AVENUE
CORAL GABLES, FL 33134
PHONE: (305)598-5101 FAX: (305)598-8627
ASOMIAMI.COM

THIS ITEM HAS BEEN DIGITALLY SIGNED AND SEALED BY
ED PINO, PSM ON THE DATE ADJACENT TO THE SEAL.
PRINTED COPIES OF THIS DOCUMENT ARE NOT
CONSIDERED SIGNED AND SEALED AND THE SIGNATURE
MUST BE VERIFIED ON ANY ELECTRONIC COPIES.

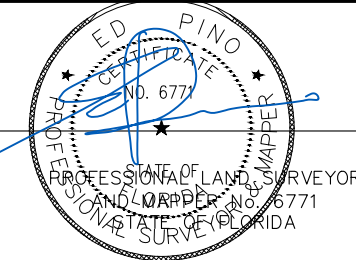

DATE : APRIL 15, 2025