

# ARQUITECTONICA

2500 Oak Avenue, Miami, FL 33133  
T: 305.372.1812

ALL DESIGNS INDICATED IN THESE DRAWINGS ARE PROPERTY OF ARQUITECTONICA INTERNATIONAL CORP. NO COPIES, TRANSMISSIONS, REPRODUCTIONS OR ELECTRONIC MANIPULATION OF ANY PORTION OF THESE DRAWINGS IN THE WHOLE OR IN PART ARE TO BE MADE WITHOUT THE EXPRESS WRITTEN AUTHORIZATION OF ARQUITECTONICA INTERNATIONAL CORP. DESIGN INTENT SHOWN IS SUBJECT TO REVIEW AND APPROVAL OF ALL APPLICABLE LOCAL AND ENVIRONMENTAL AUTHORITIES HAVING JURISDICTION. ALL COPYRIGHTS RESERVED © 2023. THE DATA INCLUDED IN THIS STUDY IS CONCEPTUAL IN NATURE AND WILL CONTINUE TO BE MODIFIED THROUGHOUT THE COURSE OF THE PROJECTS DEVELOPMENT WITH THE EVENTUAL INTEGRATION OF STRUCTURAL, MEP AND LIFE SAFETY SYSTEMS. AS THESE ARE FURTHER REFINED, THE NUMBERS WILL BE ADJUSTED ACCORDINGLY.


739 - 705 WASHINGTON AVE  
MIAMI BEACH, FL, 33139

PROJECT SITE  
4.0 FAR / 75 FT

DATE:  
10/04/2024

**A1-02**



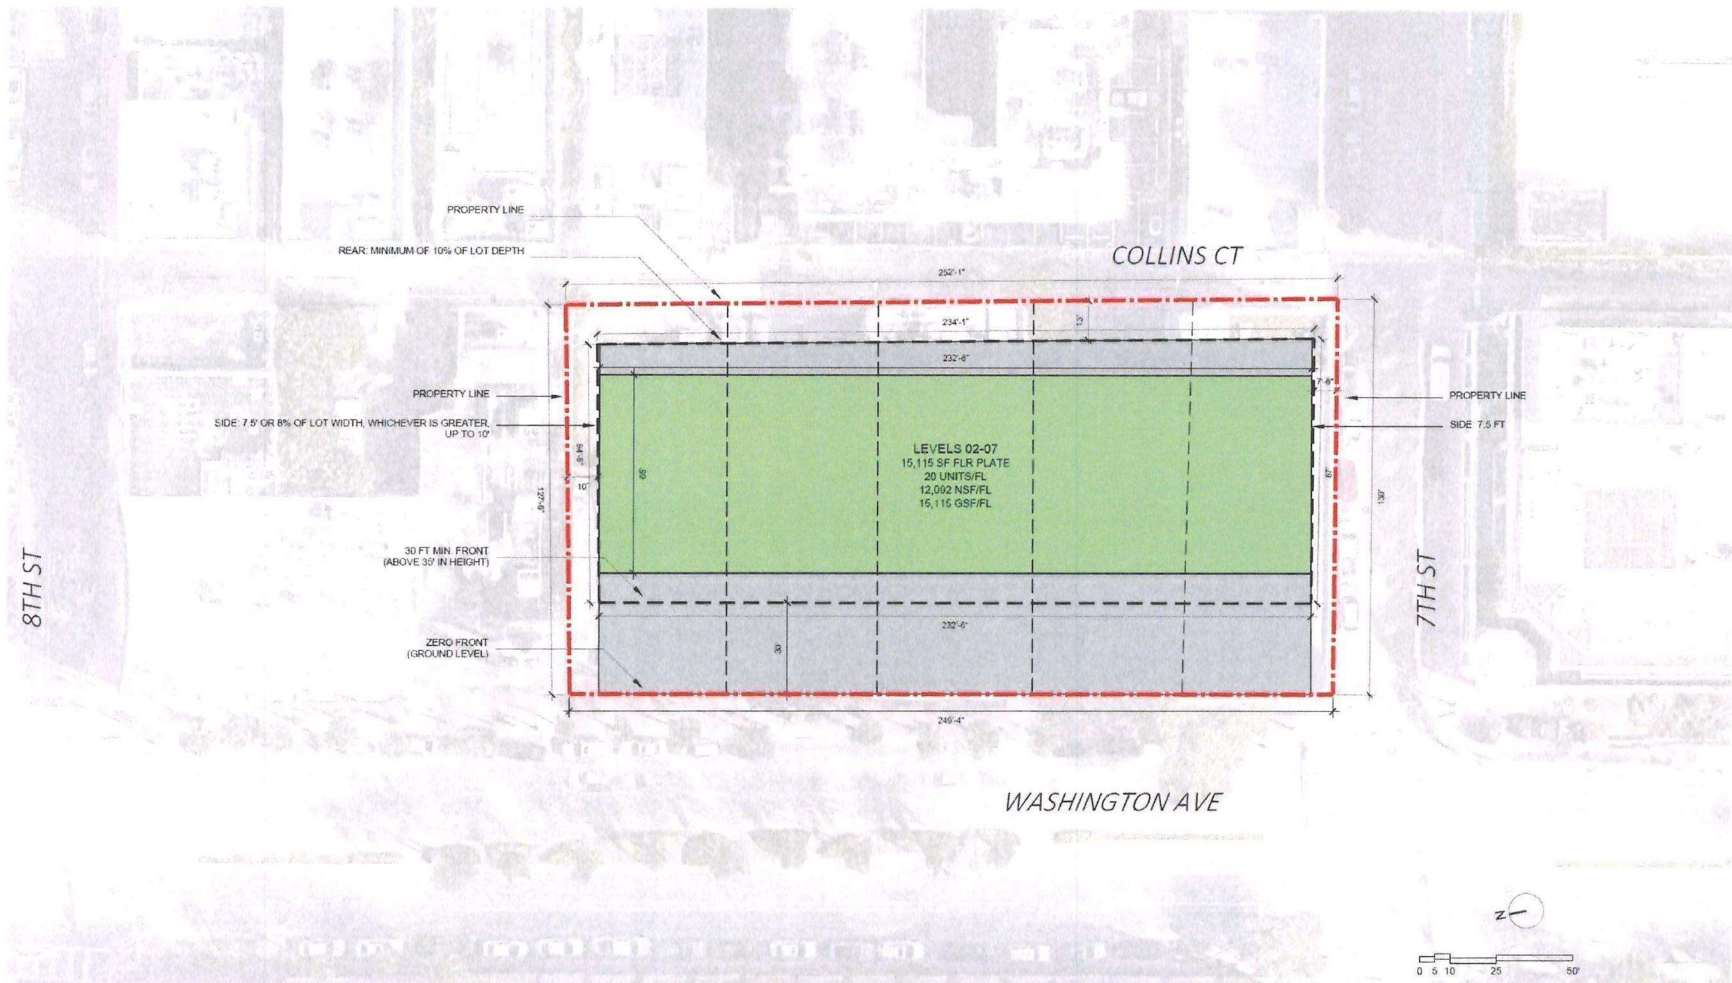

# ARQUITECTONICA

2500 Oak Avenue, Miami, FL 33133  
T: 305.372.1812


ALL DESIGNS INDICATED IN THESE DRAWINGS ARE PROPERTY OF ARQUITECTONICA INTERNATIONAL CORP. NO COPIES, TRANSMISSIONS, REPRODUCTIONS OR ELECTRONIC MANIPULATION OF ANY PORTION OF THESE DRAWINGS IN THE WHOLE OR IN PART ARE TO BE MADE WITHOUT THE EXPRESS WRITTEN AUTHORIZATION OF ARQUITECTONICA INTERNATIONAL CORP. DESIGN INTENT SHOWN IS SUBJECT TO REVIEW AND APPROVAL OF ALL APPLICABLE LOCAL AND GOVERNMENTAL AUTHORITIES HAVING JURISDICTION. ALL COPYRIGHTS RESERVED © 2023. THE DATA INCLUDED IN THIS STUDY IS CONCEPTUAL IN NATURE AND WILL CONTINUE TO BE MODIFIED THROUGHOUT THE COURSE OF THE PROJECTS DEVELOPMENT WITH THE EVENTUAL INTEGRATION OF STRUCTURAL, MEP AND LIFE SAFETY SYSTEMS. AS THESE ARE FURTHER REFINED, THE DIMENSIONS WILL BE ADJUSTED ACCORDINGLY.

739 - 705 WASHINGTON AVE  
MIAMI BEACH, FL, 33139

PROJECT SITE  
3.0 FAR / 75 FT

DATE:  
10/04/2024

**A1-02**

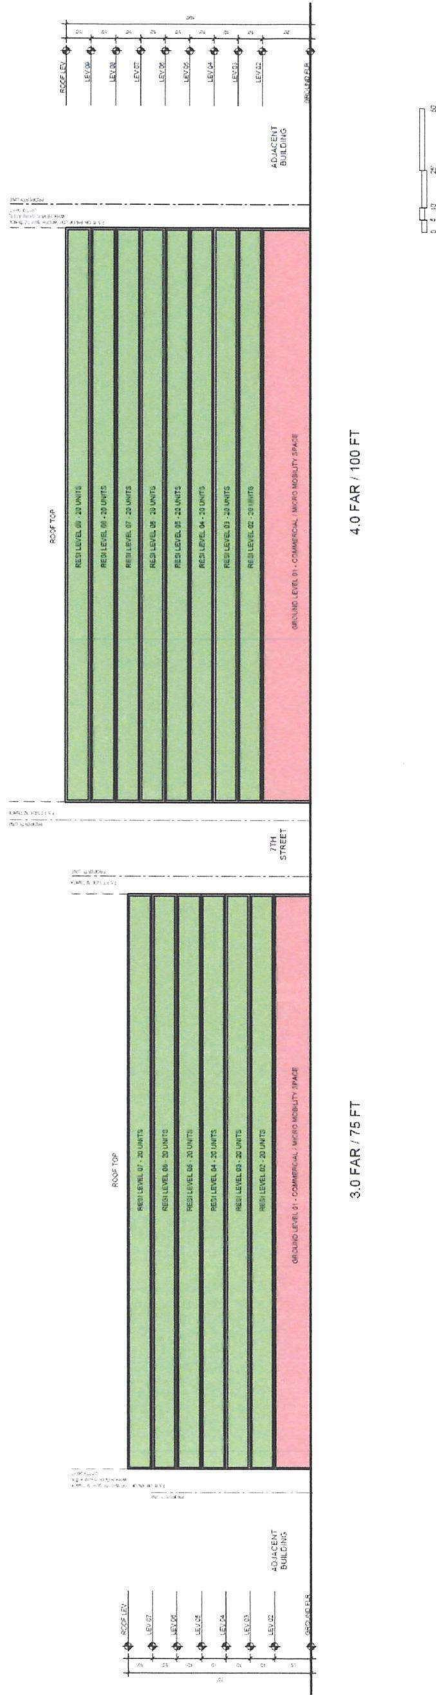

**ARQUITECTONICA**

2900 Oak Avenue Miami, FL 33133  
T: 305.372.1812

THIS DOCUMENT IS THE PROPERTY OF ARCHITECTONICA. IT IS TO BE USED FOR THE PROJECT AND SITE SPECIFICALLY IDENTIFIED. NO PART OF THIS DOCUMENT IS TO BE REPRODUCED OR TRANSMITTED IN ANY FORM OR BY ANY MEANS, ELECTRONIC OR MECHANICAL, INCLUDING PHOTOCOPYING, RECORDING, OR BY ANY INFORMATION STORAGE AND RETRIEVAL SYSTEM, WITHOUT THE WRITTEN PERMISSION OF ARCHITECTONICA. INTERNATIONAL COPYRIGHT LAW AND APPLICABLE LOCAL AND GOVERNMENTAL AUTHORITIES APPLY. ALL RIGHTS RESERVED. 2023


739 - 705 WASHINGTON AVE  
MIAMI BEACH, FL, 33139

SECTION

DATE:  
10/04/2024

A301



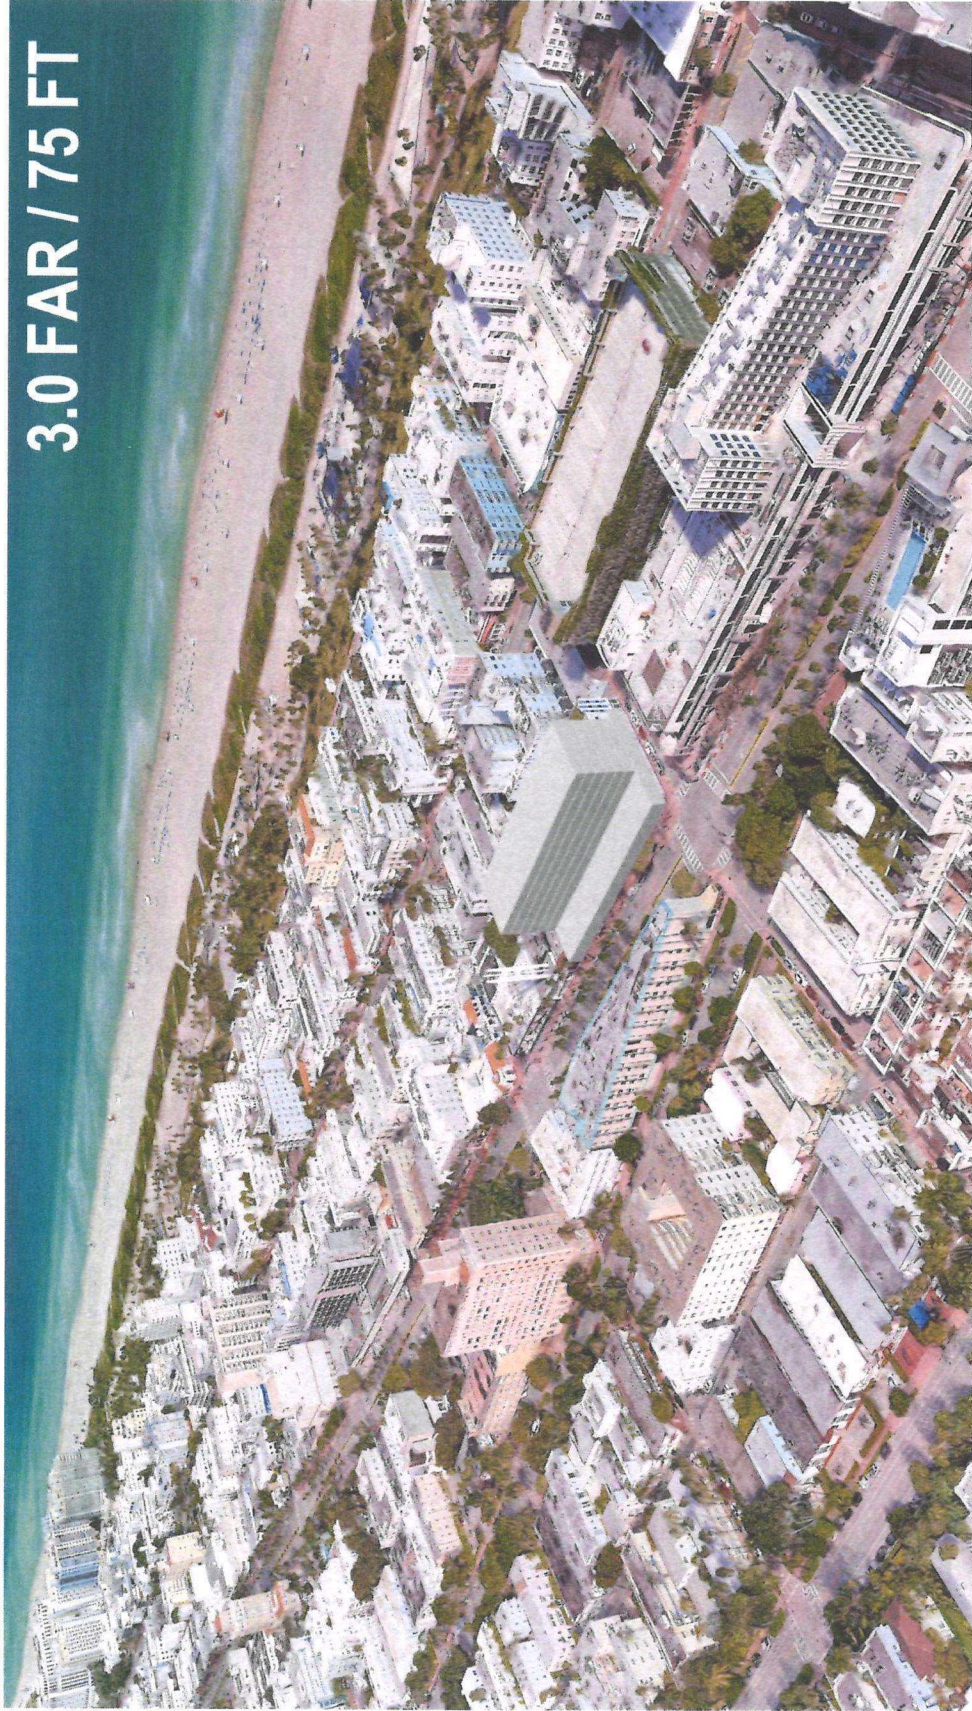

3.0 FAR / 75 FT

**ARQUITECTONICA**

2900 Oak Avenue, Miami, FL 33133  
T. 305.372.1012

THIS DOCUMENT IS THE PROPERTY OF ARCHITECTONICA INTERIOR, INC. AND IS NOT TO BE REPRODUCED, COPIED, OR TRANSMITTED IN ANY FORM OR BY ANY MEANS, WITHOUT THE WRITTEN AUTHORIZATION OF ARCHITECTONICA INTERIOR, INC. THE INFORMATION CONTAINED HEREIN IS FOR YOUR INFORMATION ONLY AND IS NOT TO BE USED FOR ANY OTHER PURPOSE. THE DATA INCLUDED IN THIS DOCUMENT IS CONSIDERED TO BE MODIFIED THROUGHOUT THE COURSE OF THE PROJECT'S DEVELOPMENT WITH THE CONSENT OF THE CLIENT. THE INFORMATION IS NOT TO BE USED FOR ANY OTHER PURPOSE. 

739 - 705 WASHINGTON AVE


MIAMI BEACH, FL, 33139

MASSING

DATE:  
10/04/2024

A401



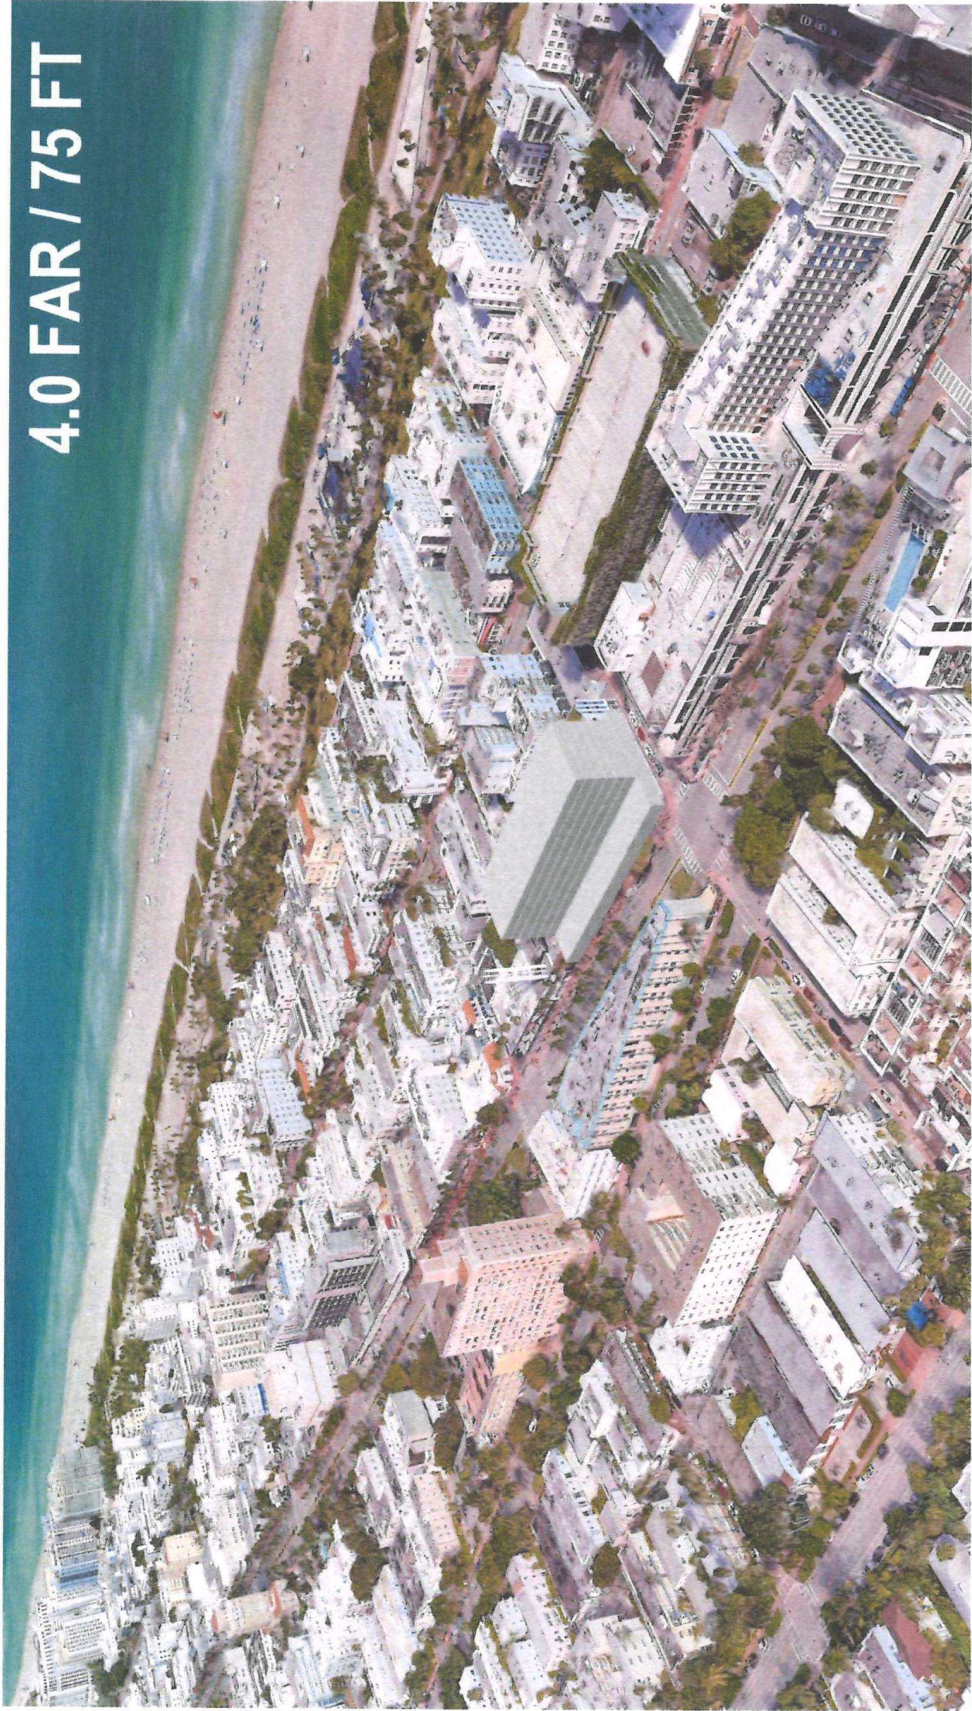

4.0 FAR / 75 FT

ARCHITECTONICA

2940 City Avenue Miami, FL 33133

ALL DESIGN NOTATED IN THESE DRAWINGS ARE PROPERTY OF ARCHITECTONICA INTERNATIONAL CORP. NO COPIES, TRANSMISSIONS, REPRODUCTIONS OR ELECTRONIC MANIPULATION OF ANY PORTION OF THESE DRAWINGS IN THE WHOLE OR IN PART ARE TO BE MADE WITHOUT THE EXPRESS WRITTEN AUTHORIZATION OF ARCHITECTONICA INTERNATIONAL CORP. THE DATA PROVIDED IN THESE STUDIOS IS CONCEPTUAL IN NATURE AND SHALL CONTINUE TO BE MODIFIED THROUGHOUT THE COURSE OF THE PROJECTS LEVEL OF RENT WITH THE CLIENT. THE ARCHITECTS, ENGINEERS, AND OTHER PROFESSIONALS ARE NOT RESPONSIBLE FOR THE ACCURACY OF THE DATA PROVIDED IN THESE STUDIOS. THE CLIENT SHALL BE RESPONSIBLE FOR THE ACCURACY OF THE DATA PROVIDED IN THESE STUDIOS.


739 - 705 WASHINGTON AVE  
MIAMI BEACH, FL, 33139

MASSING

DATE:  
10/04/2024

A402



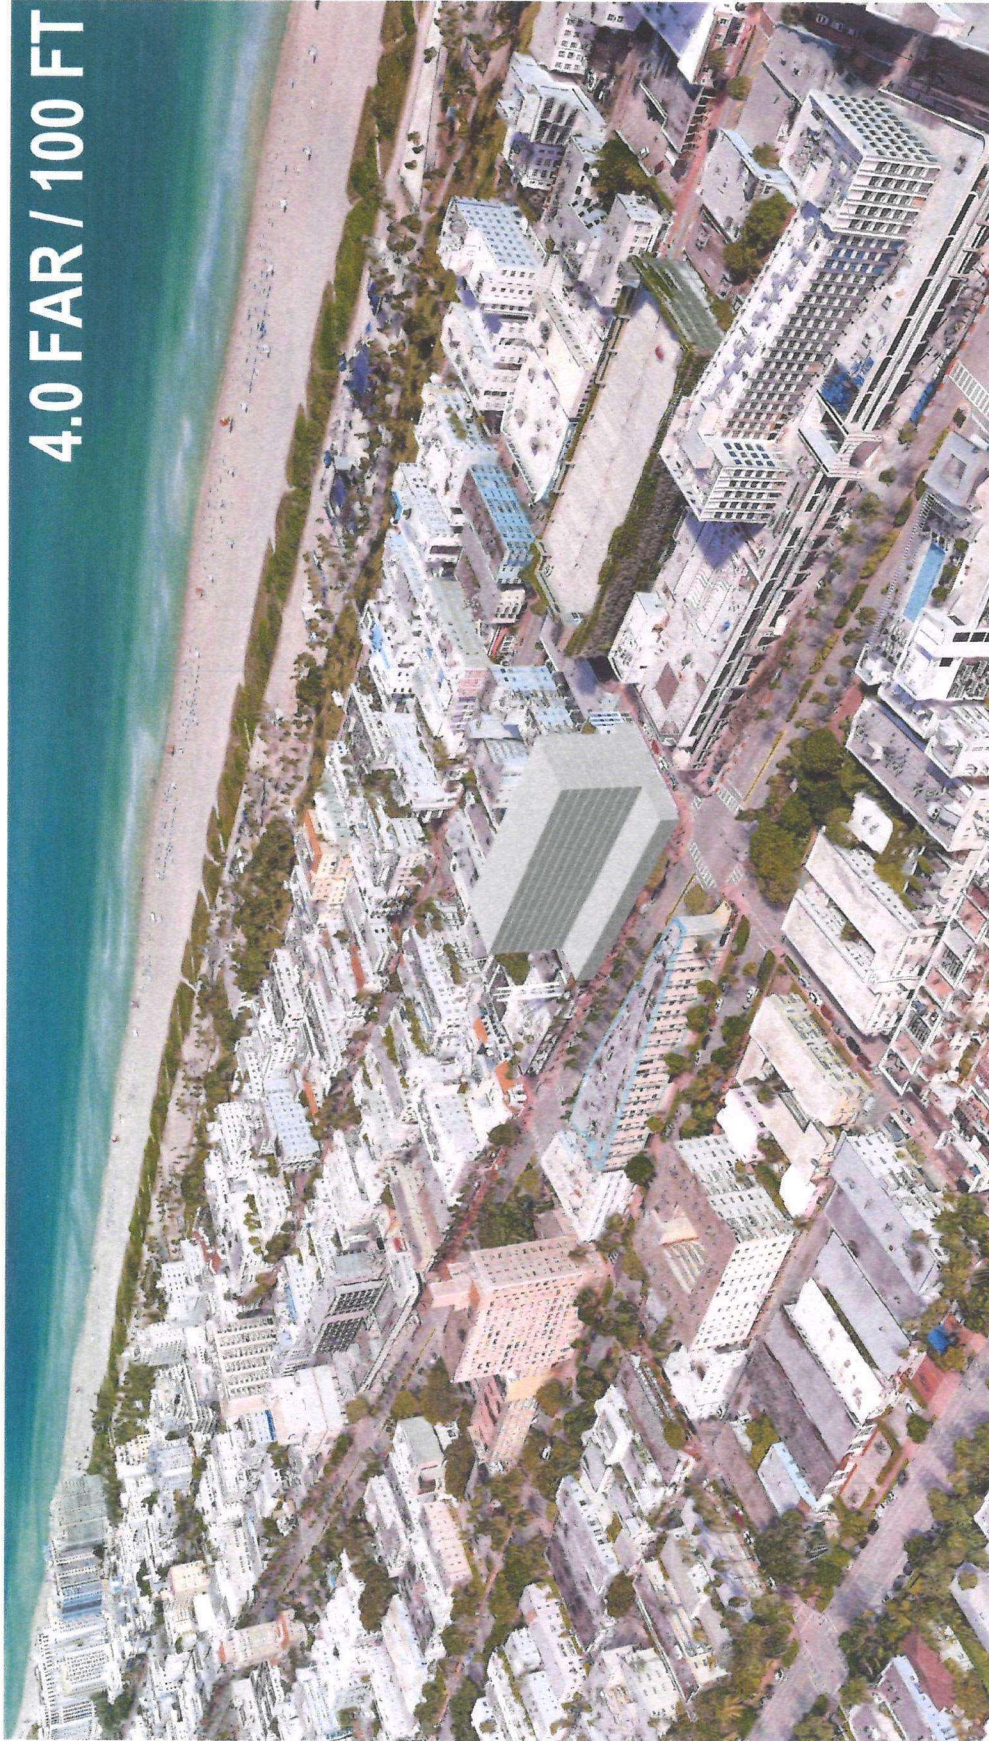

4.0 FAR / 100 FT

**ARQUITECTONICA**  
2900 Oak Avenue Miami, FL 33133

ALL DESIGNS LOCATED IN THESE DRAWINGS ARE PROPERTY OF ARQUITECTONICA INTERNATIONAL, CORP. NO COPIES, TRANSMISSIONS, REPRODUCTIONS OR ELECTRONIC MANIPULATION OF ANY PORTION OF THESE DRAWINGS IS THE WHOLE OR IN PART ARE TO BE MADE WITHOUT THE EXPRESS WRITTEN AUTHORIZATION OF ARQUITECTONICA INTERNATIONAL, CORP. THE DATA LOCATED IN THIS DTD IS CONCEPTUAL IN NATURE AND ALL CONTENTS TO BE EXCEPTED THROUGHOUT THE COURSE OF THE PROJECT'S DEVELOPMENT WITH THE EVENTUAL IN RESPECT OF STRUCTURAL, MEP AND LIFE SAFETY SYSTEMS AND THESE ARE FURTHER REFINED THE NOISES WILL BE ASSIGNED ACCORDANT.

739 - 705 WASHINGTON AVE


MIAMI BEACH, FL, 33139

MASSING

DATE:  
10/04/2024

**A403**



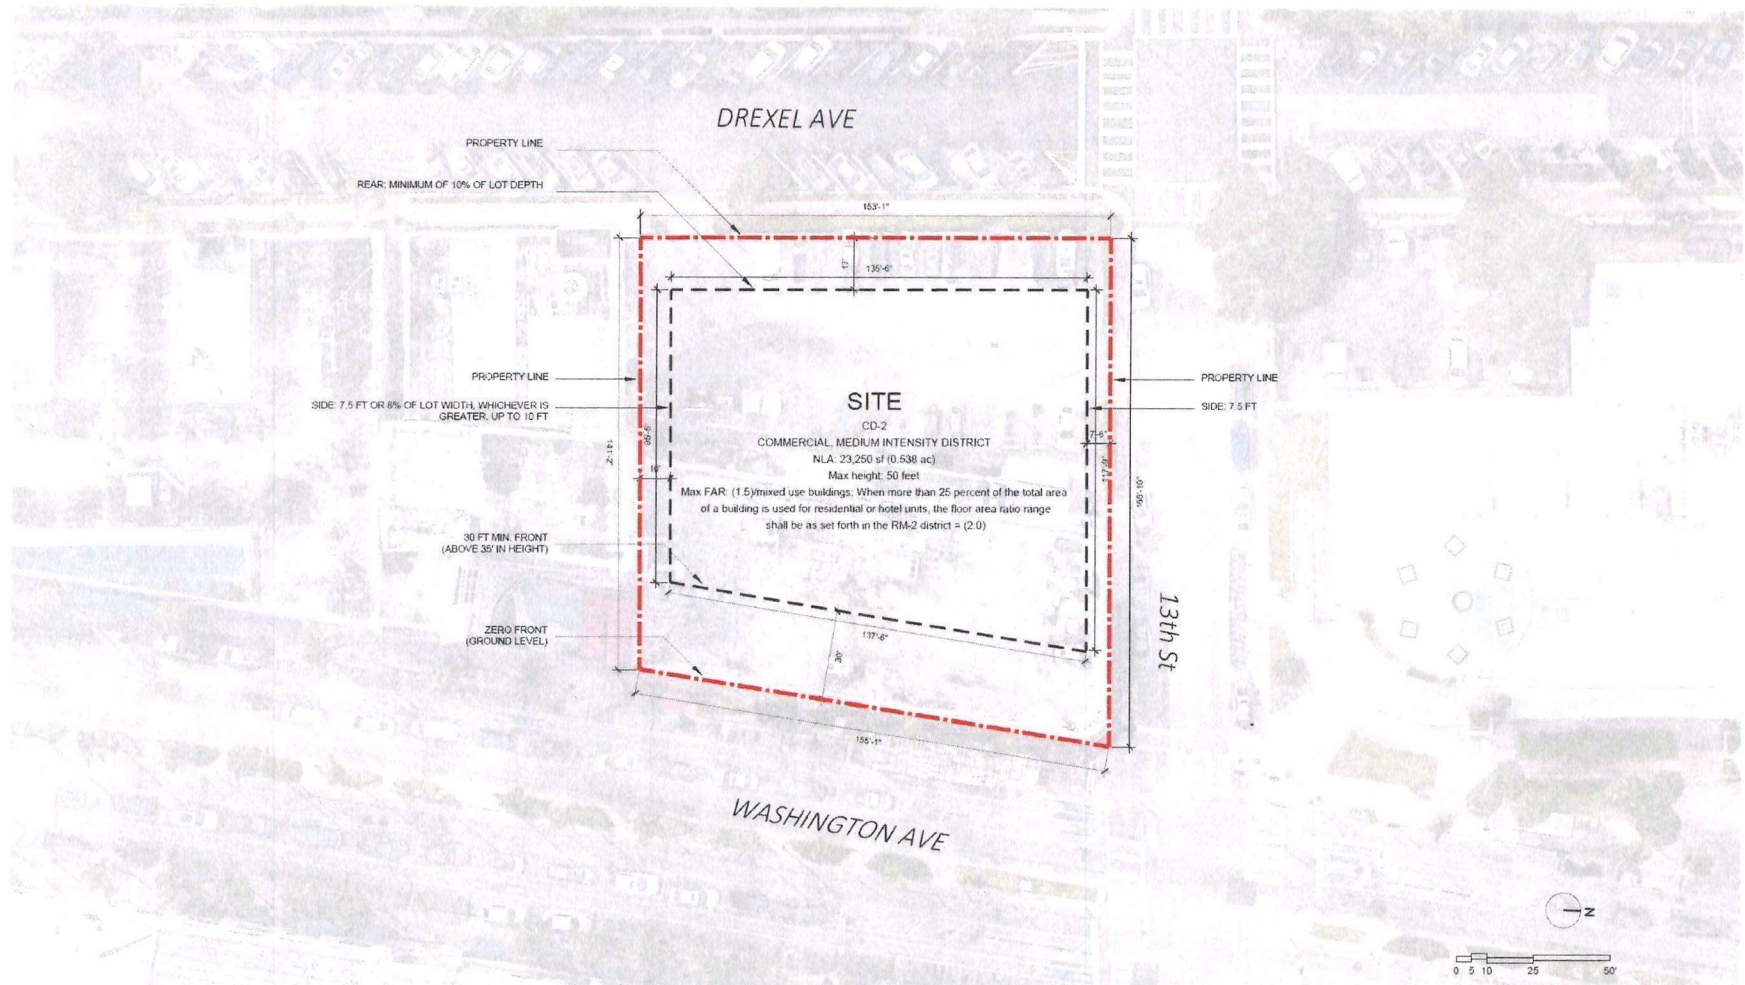

# ARQUITECTONICA

2900 Oak Avenue, Miami, FL 33133  
T: 305.372.1812

ALL DESIGNS INDICATED IN THESE DRAWINGS ARE PROPERTY OF ARQUITECTONICA INTERNATIONAL CORP. NO COPIES, TRANSMISSIONS, REPRODUCTIONS OR ELECTRONIC MANIPULATION OF ANY PORTION OF THESE DRAWINGS IN THE WHOLE OR IN PART ARE TO BE MADE WITHOUT THE EXPRESS WRITTEN AUTHORIZATION OF ARQUITECTONICA INTERNATIONAL CORP. DESIGN INTENT SHOWN IS SUBJECT TO REVIEW AND APPROVAL OF ALL APPLICABLE LOCAL AND GOVERNMENTAL AUTHORITIES HAVING JURISDICTION. ALL COPYRIGHTS RESERVED © 2023. THE DATA PROVIDED IN THIS STUDY IS CONCEPTUAL IN NATURE AND WILL CONTINUE TO BE MODIFIED THROUGHOUT THE COURSE OF THE PROJECTS DEVELOPMENT WITH THE EVENTUAL INTEGRATION OF STRUCTURAL, MEP AND LIFE SAFETY SYSTEMS. AS THESE ARE FURTHER REFINED, THE NUMBERS WILL BE ADJUSTED ACCORDINGLY.


1260 WASHINGTON AVE  
MIAMI BEACH, FL, 33139

PROJECT SITE

DATE:  
10/04/2024

**A1-02**



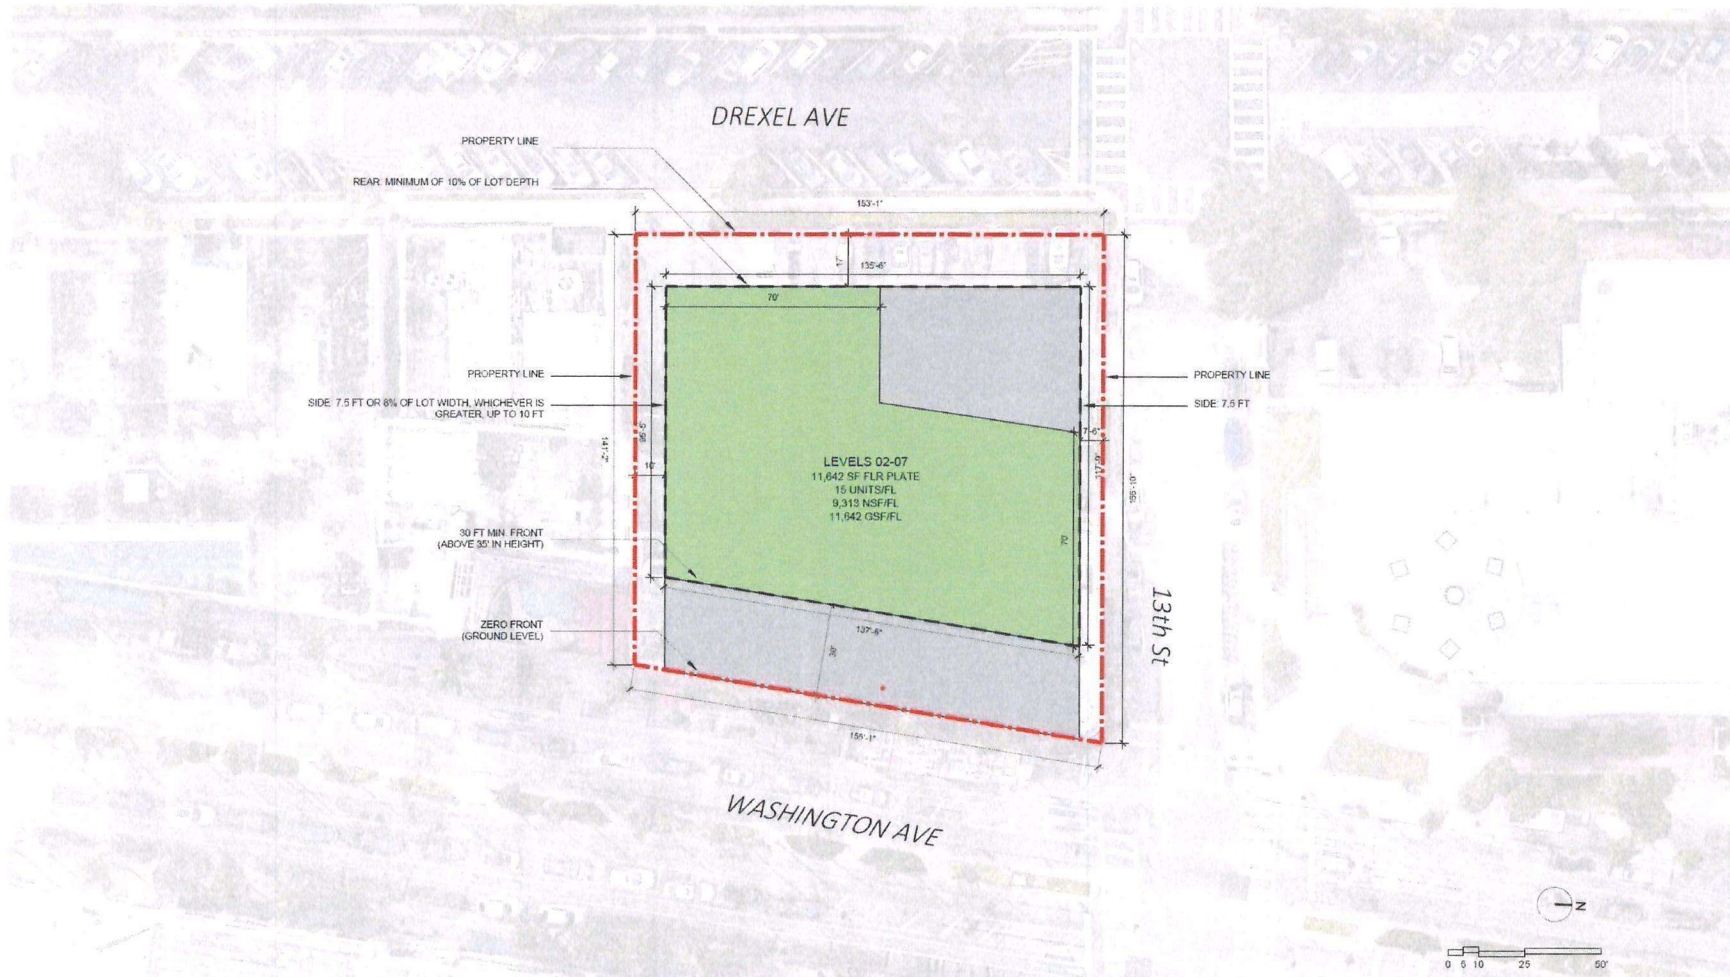

# **ARQUITECTONICA**

2900 Oak Avenue, Miami, FL 33133  
T: 305.372.1812

ALL DECISIONS INDICATED IN THESE DRAWINGS ARE PROPERTY OF ARQUITECTONICA INTERNATIONAL CORP. NO COPIES, TRANSMISSIONS, REPRODUCTIONS OR ELECTRONIC MANIPULATION OF ANY PORTION OF THESE DRAWINGS IN THE WHOLE OR IN PART ARE TO BE MADE WITHOUT THE EXPRESS WRITTEN AUTHORIZATION OF ARQUITECTONICA INTERNATIONAL CORP. DESIGN INTENT SHOWN IS SUBJECT TO REVIEW AND APPROVAL OF ALL APPLICABLE LOCAL AND GOVERNMENTAL AUTHORITIES HAVING JURISDICTION. ALL COPYRIGHTS RESERVED © 2023. THE DATA INCLUDED IN THIS STUDY IS CONCEPTUAL IN NATURE AND WILL CONTINUE TO BE MODIFIED THROUGHOUT THE COURSE OF THE PROJECT'S DEVELOPMENT WITH THE EVENTUAL INFORMATION OF STRUCTURAL, MEP, AND LIFT SAFETY/ACCIDENTS. ALL THESE ARE FURTHER REFINED. THE NUMBERS WILL BE ADJUSTED ACCORDINGLY.

1260 WASHINGTON AVE  
MIAMI BEACH, FL, 33139

PROJECT SITE  
4.0 FAR / 75 FT

DATE:  
10/04/2024

**A1-02**



# ARQUITECTONICA

2900 Oak Avenue, Miami, FL 33133  
T: 305.372.1812

ALL DESIGNS INDICATED IN THESE DRAWINGS ARE PROPERTY OF ARQUITECTONICA INTERNATIONAL CORP. NO COPIES, TRANSMISSIONS, REPRODUCTIONS OR ELECTRONIC MANIPULATION OF ANY PORTION OF THESE DRAWINGS IN THE WHOLE OR IN PART ARE TO BE MADE WITHOUT THE EXPRESS WRITTEN AUTHORIZATION OF ARQUITECTONICA INTERNATIONAL CORP. DESIGN INTENT SHOWN IS SUBJECT TO REVIEW AND APPROVAL OF ALL APPLICABLE LOCAL AND GOVERNMENTAL AUTHORITIES HAVING JURISDICTION. ALL COPYRIGHTS RESERVED © 2023. THE DATA INCLUDED IN THIS STUDY IS CONCEPTUAL IN NATURE AND WILL CONTINUE TO BE MODIFIED THROUGHOUT THE COURSE OF THE PROJECTS DEVELOPMENT WITH THE EVENTUAL INTEGRATION OF STRUCTURAL, MEP AND LIFE SAFETY SYSTEMS. AS THESE ARE FURTHER REFINED, THE NUMBERS WILL BE ADJUSTED ACCORDINGLY.

1260 WASHINGTON AVE  
MIAMI BEACH, FL, 33139

PROJECT SITE  
3.0 FAR / 75 FT

DATE:  
10/04/2024

**A1-02**






4.0 FAR / 100 FT

2900 Oak Avenue, Miami, FL 33133  
T. 305 372 1812

A301

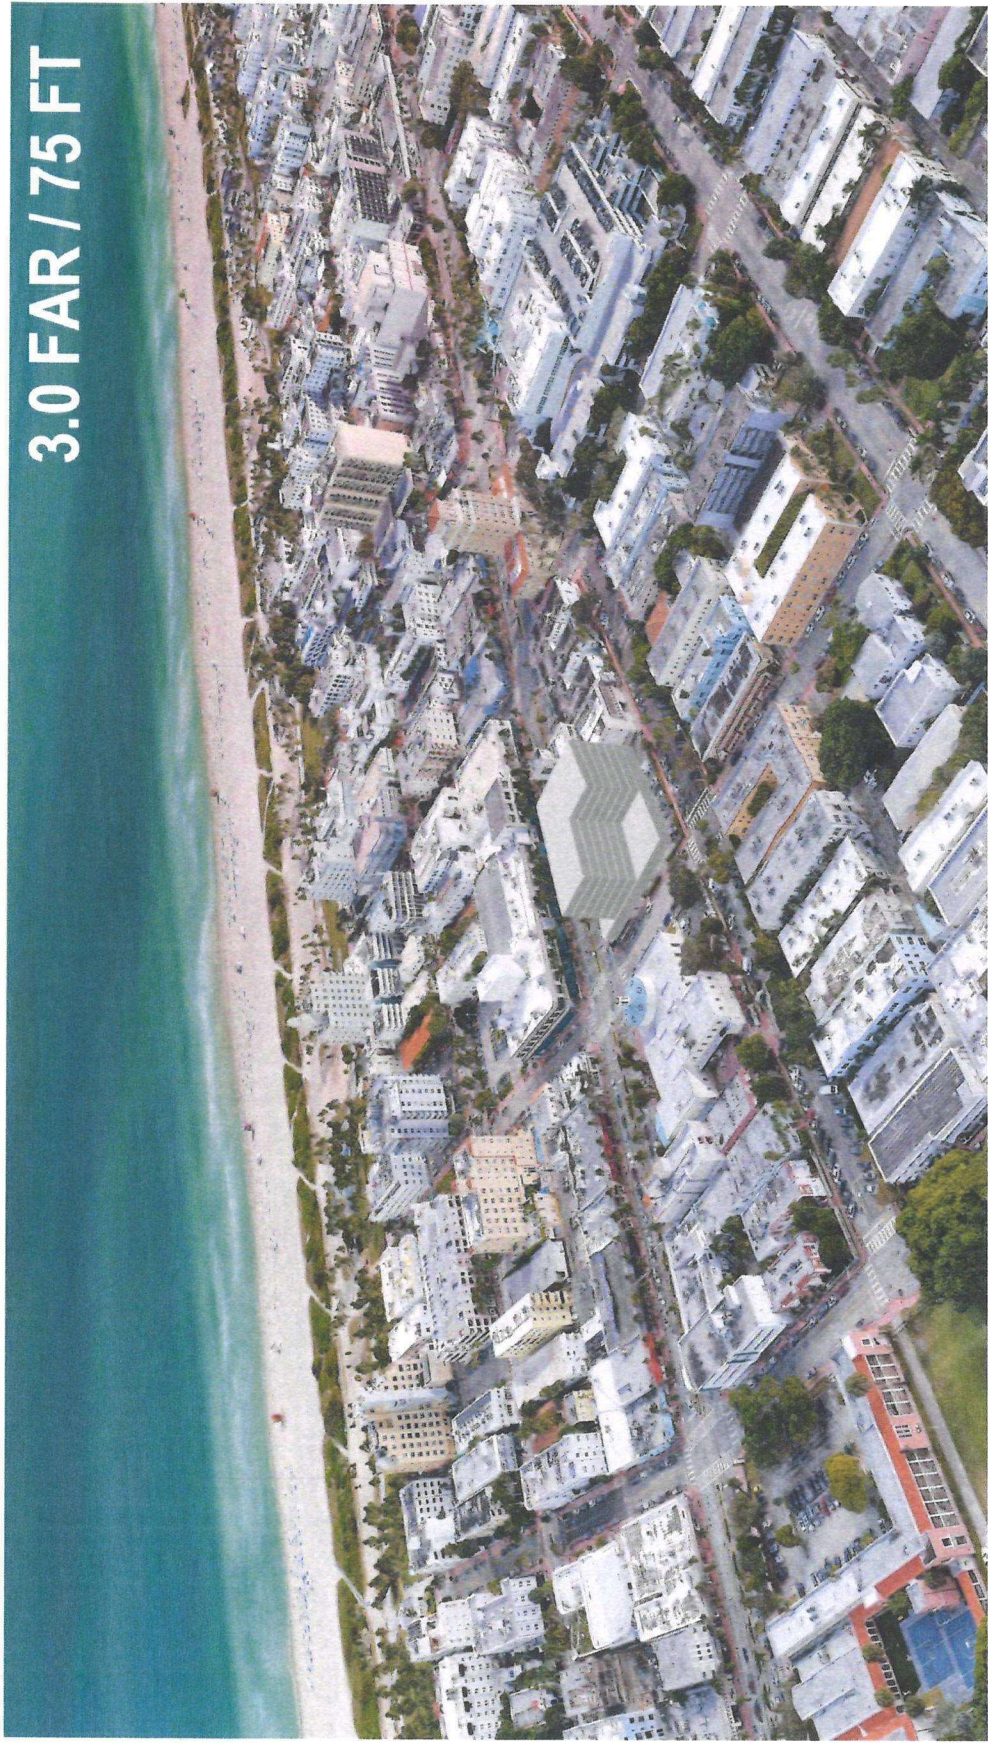

3.0 FAR / 75 FT

ARQUITECTONICA

2000 Oak Avenue Miami, FL 33139

THIS DRAWING IS THE PROPERTY OF ARQUITECTONICA INTERNATIONAL CORP. NO COPIES, TRANSMISSIONS, REPRODUCTIONS OR ELECTRONIC MANIPULATION OF ANY PORTION OF THESE DRAWINGS IN THE WHOLE OR IN PART ARE TO BE MADE WITHOUT THE EXPRESS WRITTEN AUTHORIZATION OF ARQUITECTONICA INTERNATIONAL CORP. THE DATA INCLUDED IN THIS STUDY IS CONSIDERED A PROFESSIONAL SERVICE AND WILL CONTINUE TO BE MODIFIED THROUGHOUT THE COURSE OF THE PROJECT'S DEVELOPMENT WITH THE GENERAL INTENTION OF STRUCTURAL, MECHANICAL AND ELECTRICAL SAFETY. THE NUMBERS WILL BE ADJUSTED ACCORDINGLY.

1260 WASHINGTON AVE  
MIAMI BEACH, FL, 33139


MASSING

DATE:  
10/04/2024

A401



4.0 FAR / 75 FT

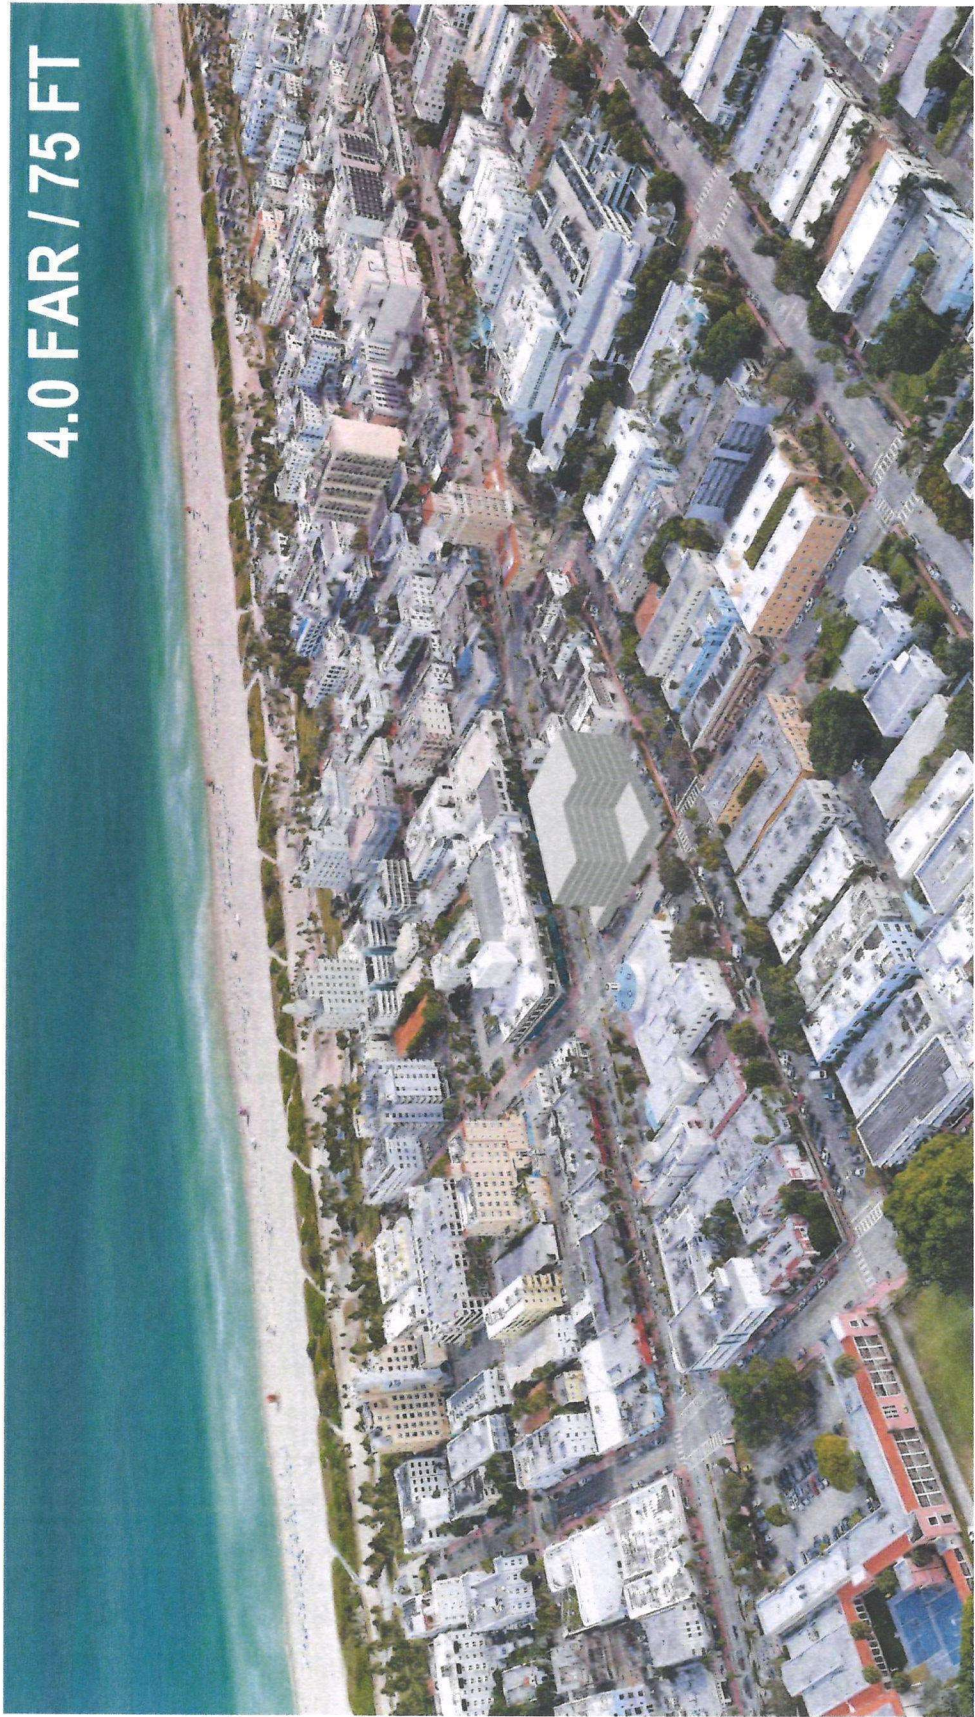

**ARQUITECTONICA**

2500 Oak Avenue, Miami, FL 33133

1. THIS SET OF DRAWINGS IS THE PROPERTY OF ARQUITECTONICA INTERNATIONAL CORP. NO COPIES, TRANSMISSIONS, REPRODUCTIONS OR ELECTRONIC MANIPULATION OF ANY PORTION OF THESE DRAWINGS IN THE WHOLE OR IN PART ARE TO BE MADE WITHOUT THE EXPRESS WRITTEN AUTHORIZATION OF ARQUITECTONICA INTERNATIONAL CORP. THE DATA INCLUDED IN THIS SET OF DRAWINGS IS CONSIDERED TO BE ACCURATE AND COMPLETE AS OF THE DATE OF THE DESIGN. THE DATA WILL BE ADJUSTED TO REFLECT THE COURSE OF THE PROJECT'S DEVELOPMENT WITH THE EVENTUAL ADJUSTMENT OF STRUCTURAL, MEP AND LIFE SAFETY SYSTEMS. AS THESE ARE FURTHER REFINED, THE DIMENSIONS WILL BE ADJUSTED ACCORDINGLY.

1260 WASHINGTON AVE  
MIAMI BEACH, FL 33139

MASSING


DATE:  
10/04/2024

**A402**







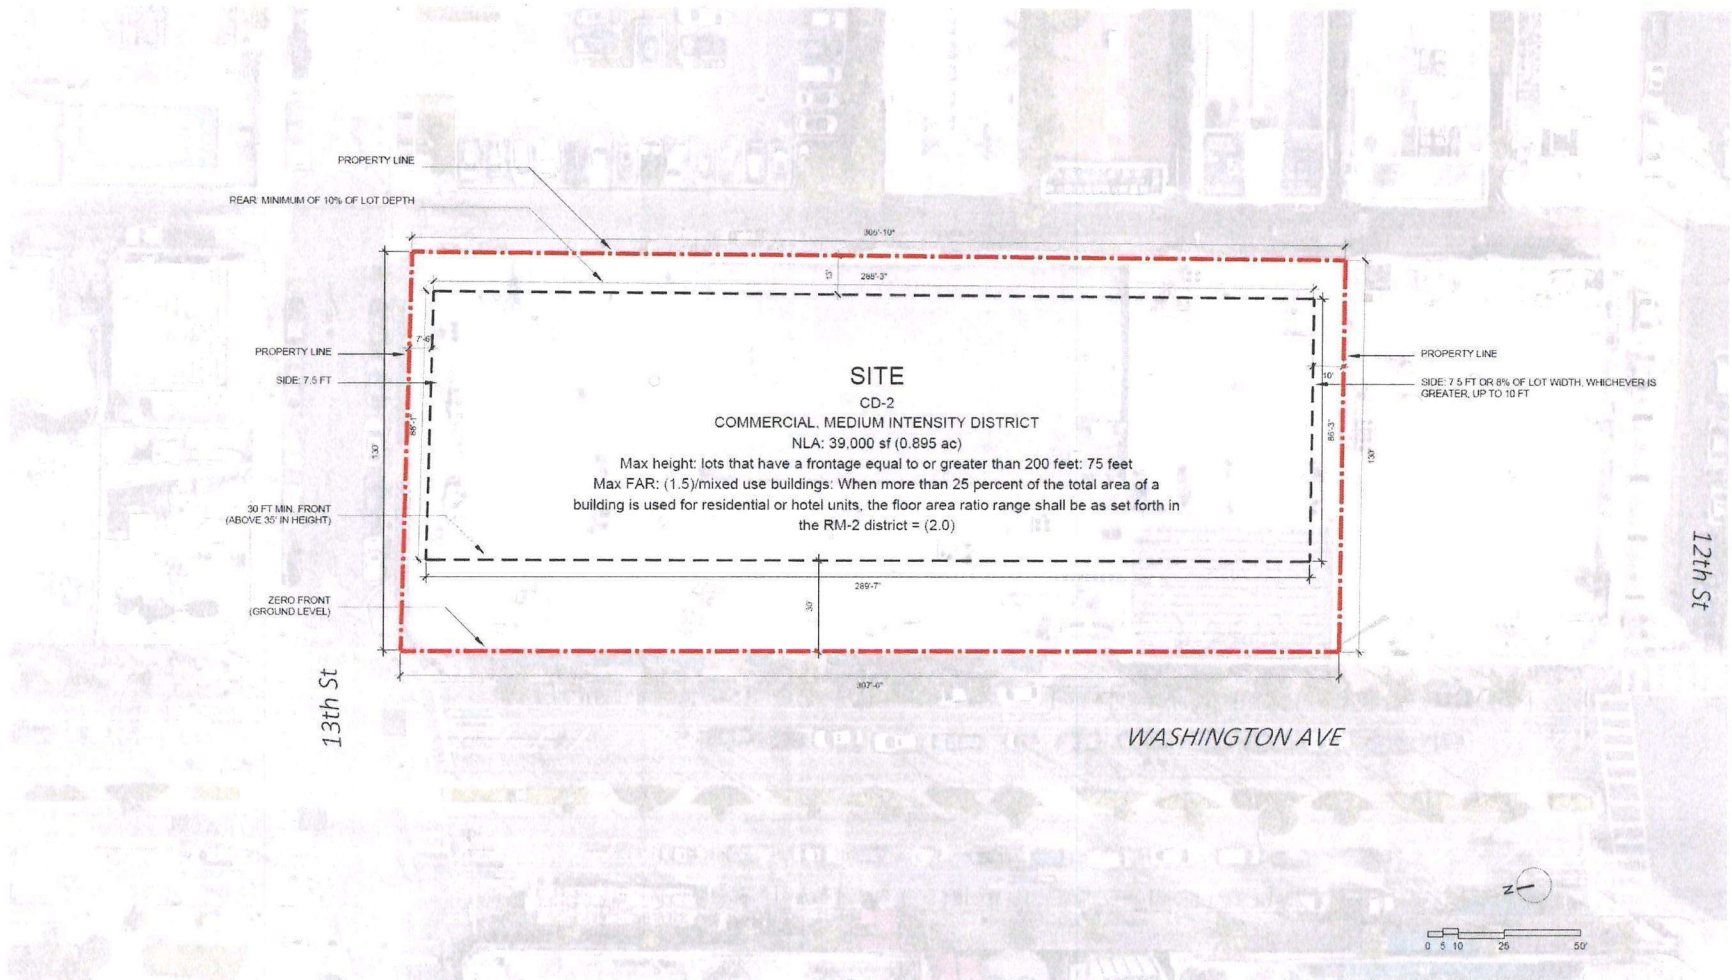

# ARQUITECTONICA

2500 Oak Avenue, Miami, FL 33133  
T: 305.372.1812

ALL DESIGNS INDICATED IN THESE DRAWINGS ARE PROPERTY OF ARQUITECTONICA INTERNATIONAL CORP. NO COPIES, TRANSMISSIONS, REPRODUCTIONS OR ELECTRONIC MANIPULATION OF ANY PORTION OF THESE DRAWINGS IN THE WHOLE OR IN PART ARE TO BE MADE WITHOUT THE EXPRESS WRITTEN AUTHORIZATION OF ARQUITECTONICA INTERNATIONAL CORP. DESIGN INTENT SHOWN IS SUBJECT TO REVIEW AND APPROVAL OF ALL APPLICABLE LOCAL AND GOVERNMENTAL AUTHORITIES HAVING JURISDICTION. ALL COPYRIGHTS RESERVED © 2020. THE DATA INCLUDED IN THIS STUDY IS CONCEPTUAL IN NATURE AND WILL CONTINUE TO BE MODIFIED THROUGHOUT THE COURSE OF THE PROJECTS DEVELOPMENT WITH THE EVENTUAL INTEGRATION OF STRUCTURAL, MEP AND LIFE SAFETY SYSTEMS. AS THESE ARE FURTHER REFINED, THE NUMBERS WILL BE ADJUSTED ACCORDINGLY.


1261 WASHINGTON AVE  
MIAMI BEACH, FL, 33139

PROJECT SITE

DATE:  
10/04/2024

**A1-02**



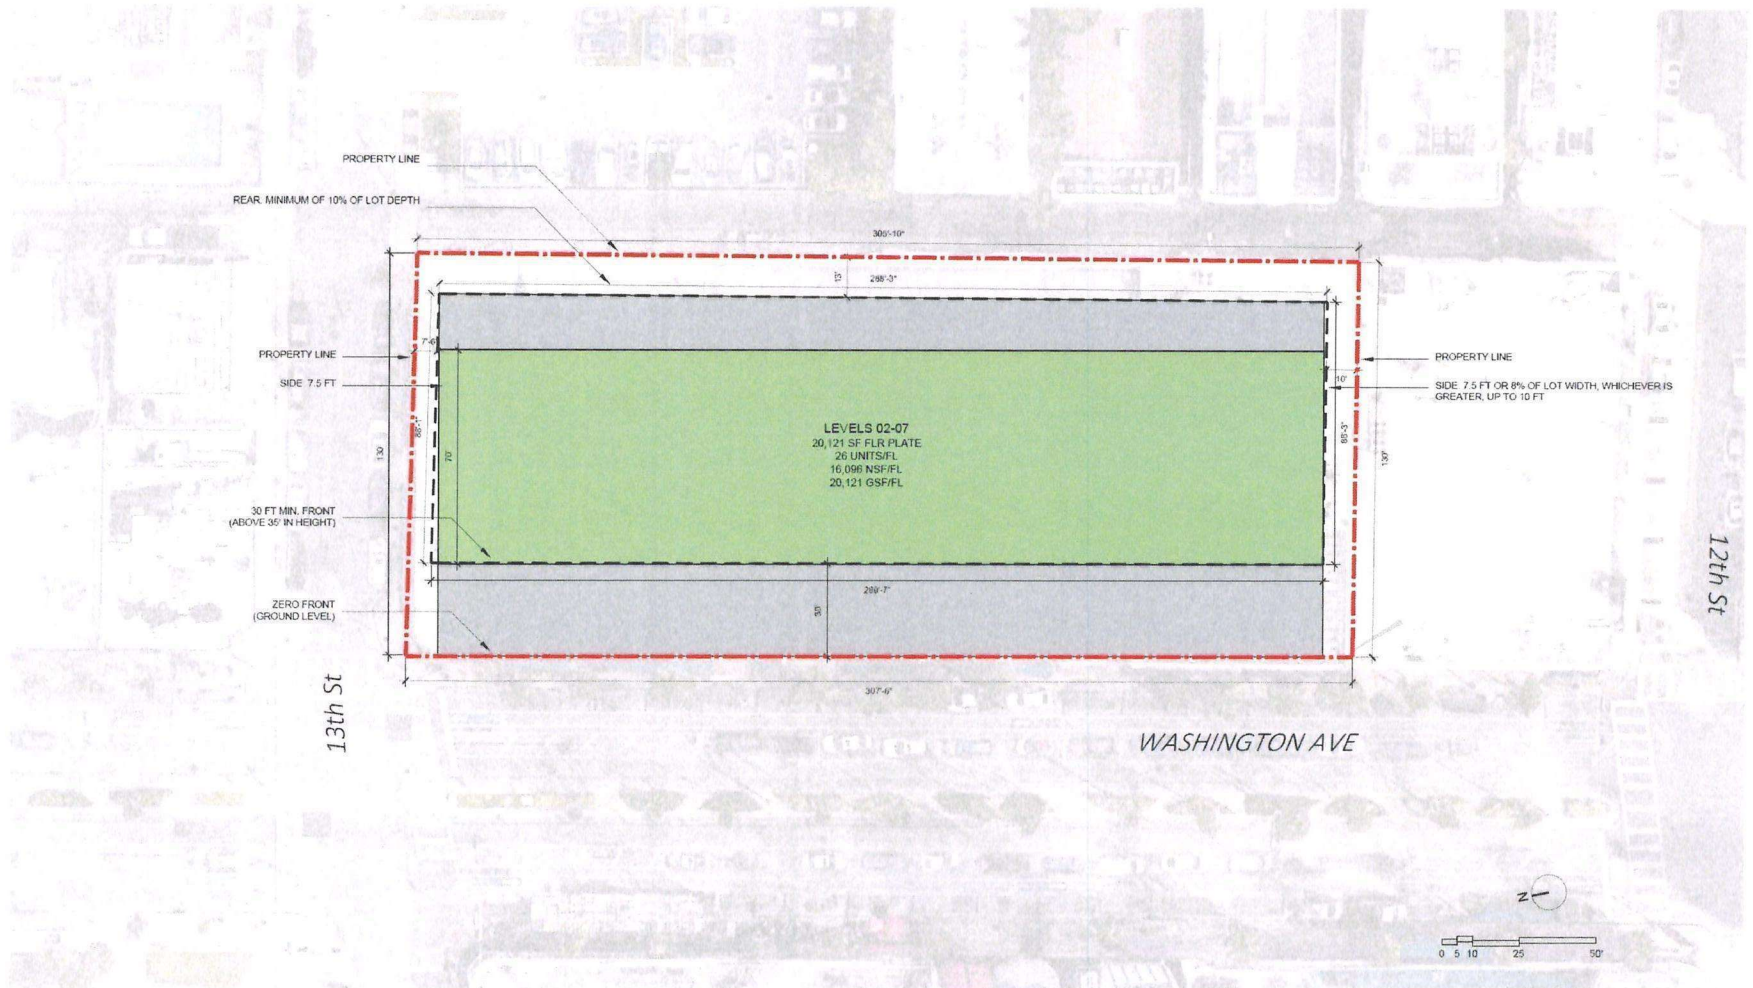

**ARQUITECTONICA**

2900 Oak Avenue Miami, FL 33133  
T: 305.372.1812

ALL DESIGN INDICATED IN THESE DRAWINGS ARE PROPERTY OF ARQUITECTONICA INTERNATIONAL CORP. NO COPIES, TRANSMISSIONS, REPRODUCTIONS OR ELECTRONIC MANIPULATION OF ANY PORTION OF THESE DRAWINGS IN THE WHOLE OR IN PART ARE TO BE MADE WITHOUT THE EXPRESS WRITTEN AUTHORIZATION OF ARQUITECTONICA INTERNATIONAL CORP. DESIGN INTENT SHOWN IS SUBJECT TO REVIEW AND APPROVAL OF ALL APPLICABLE LOCAL AND GOVERNMENTAL AUTHORITIES HAVING JURISDICTION. ALL COPYRIGHTS RESERVED © 2023. THE DATA INCLUDED IN THIS STUDY IS CONCEPTUAL IN NATURE AND WILL CONTINUE TO BE MODIFIED THROUGHOUT THE COURSE OF THE PROJECT'S DEVELOPMENT WITH THE EVENTUAL INTEGRATION OF STRUCTURAL, MEP AND LIFE SAFETY SYSTEMS. AS THESE ARE FURTHER REFINED, THE NUMBERS WILL BE ADJUSTED ACCORDINGLY.


1261 WASHINGTON AVE  
MIAMI BEACH, FL, 33139

PROJECT SITE  
4.0 FAR / 75 FT

DATE:  
10/04/2024

**A1-02**



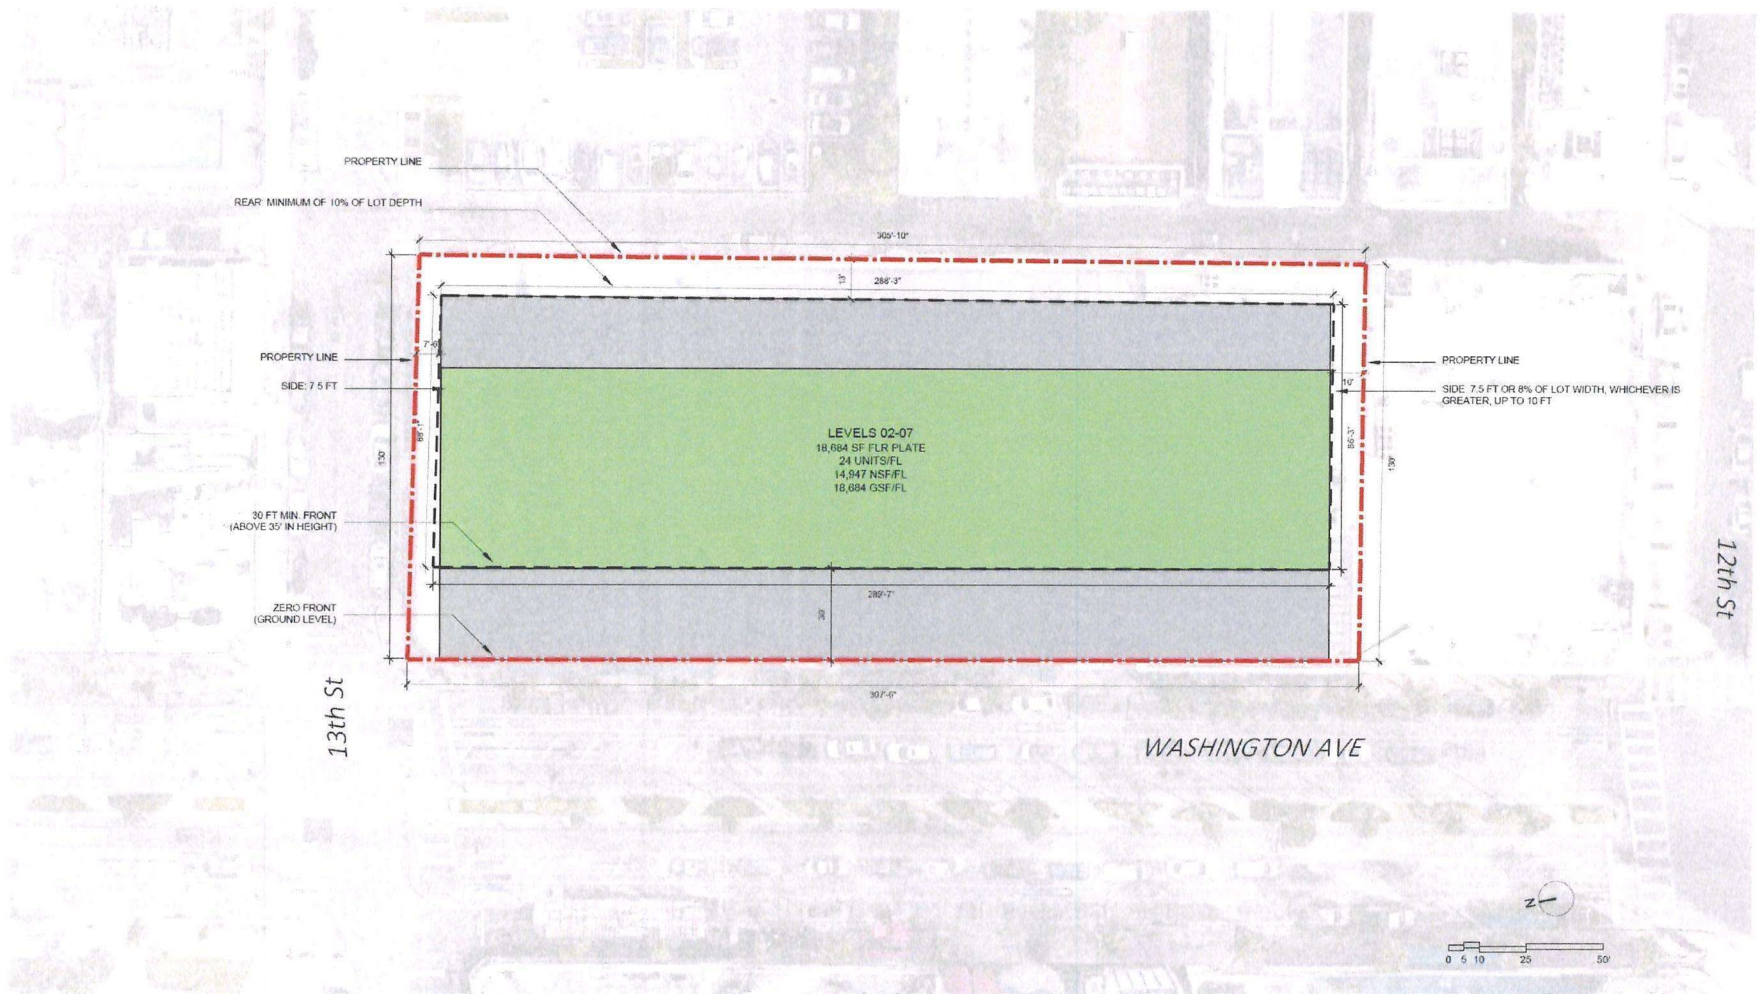

# ARQUITECTONICA

2500 Oak Avenue, Miami, FL 33133  
T: 305.372.1912

ALL DESIGNS INDICATED IN THESE DRAWINGS ARE PROPERTY OF ARQUITECTONICA INTERNATIONAL CORP. NO COPIES, TRANSMISSIONS, REPRODUCTIONS OR ELECTRONIC MANIPULATION OF ANY PORTION OF THESE DRAWINGS IN THE WHOLE OR IN PART ARE TO BE MADE WITHOUT THE EXPRESS OR WRITTEN AUTHORIZATION OF ARQUITECTONICA INTERNATIONAL CORP. DESIGN INTENT SHOWN IS SUBJECT TO REVIEW AND APPROVAL OF ALL APPLICABLE LOCAL AND GOVERNMENTAL AUTHORITIES HAVING JURISDICTION. ALL COPYRIGHTS RESERVED © 2023. THE DATA INCLUDED IN THIS STUDY IS CONCEPTUAL IN NATURE AND WILL CONTINUE TO BE MODIFIED THROUGHOUT THE COURSE OF THE PROJECT'S DEVELOPMENT WITH THE EVENTUAL INTEGRATION OF STRUCTURAL, MEP AND LIFE SAFETY SYSTEMS. AS THESE ARE FURTHER REFINED, THE NUMBERS WILL BE ADJUSTED ACCORDINGLY.


1261 WASHINGTON AVE  
MIAMI BEACH, FL, 33139

PROJECT SITE  
3.0 FAR / 75 FT

DATE:  
10/04/2024

**A1-02**



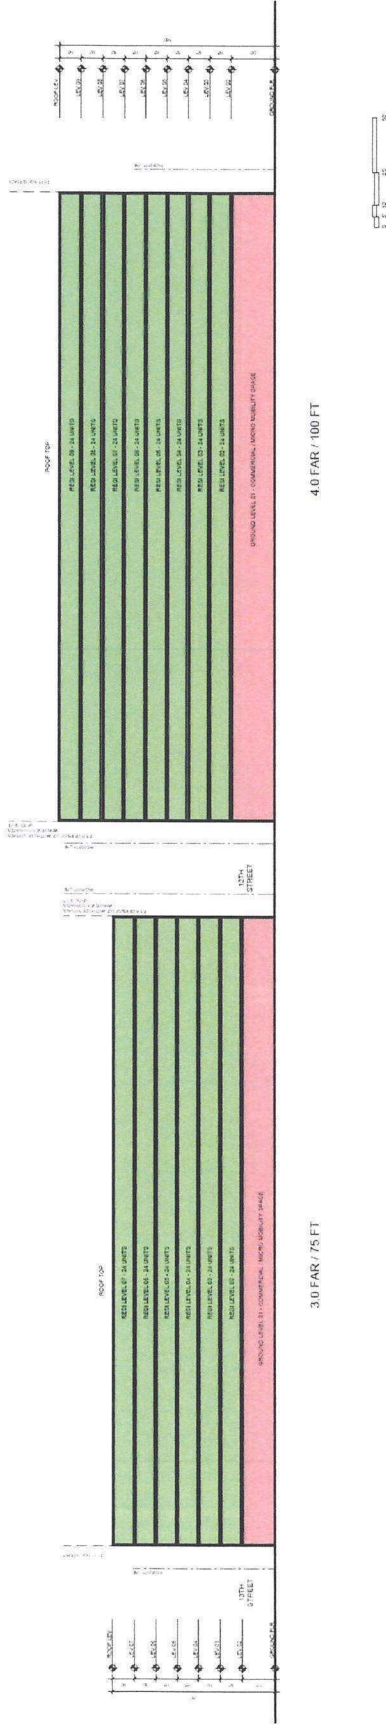

**ARQUITECTONICA**

2000 Oak Avenue, Miami, FL 33139  
T 305.372.7812

THIS DOCUMENT IS THE PROPERTY OF ARCHITECTONICA INTERNATIONAL, INC. AND IS NOT TO BE REPRODUCED OR TRANSMITTED IN ANY FORM OR BY ANY MEANS, ELECTRONIC OR MECHANICAL, WITHOUT THE WRITTEN PERMISSION OF ARCHITECTONICA INTERNATIONAL, INC. ANY PART OF THIS DOCUMENT IS TO BE MADE WITHOUT THE WRITTEN PERMISSION OF ARCHITECTONICA INTERNATIONAL, INC.

**1261 WASHINGTON AVE**  
MIAMI BEACH, FL, 33139


**SECTION**

**DATE:**  
10/04/2024

**A301**



3.0 FAR / 75 FT

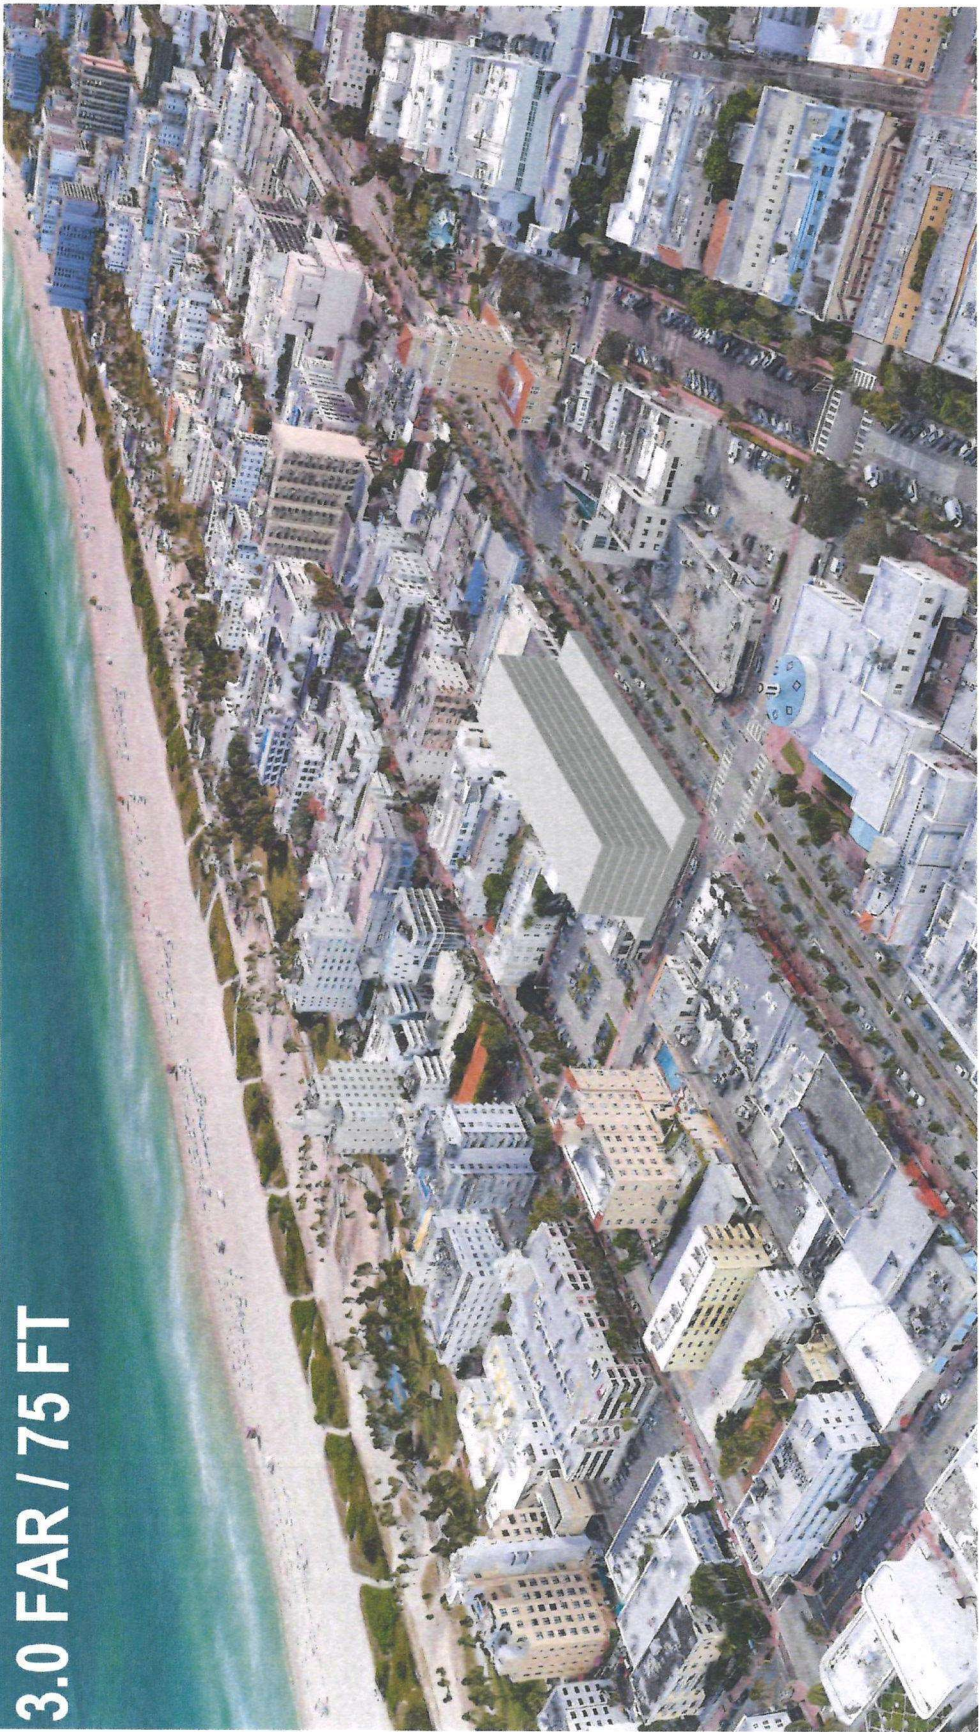

ARQUITECTONICA

1261 Washington Ave, Miami, FL 33139

ALL RIGHTS RESERVED. THESE DRAWINGS ARE PROPERTY OF ARQUITECTONICA INTERNATIONAL CORP. NO COPIES, TRANSMISSIONS, REPRODUCTIONS OR ELECTRONIC MANIPULATION OF ANY PORTION OF THESE DRAWINGS IN THE IMAGE OR IN PART ARE TO BE MADE WITHOUT THE EXPRESS WRITTEN AUTHORIZATION OF ARQUITECTONICA INTERNATIONAL CORP. THE DATA INCLUDED IN THIS STUDY IS CONCEPTUAL IN NATURE AND WILL CONTINUE TO BE MODIFIED THROUGHOUT THE COURSE OF THE PROJECTS DEVELOPMENT WITH THE EVENTUAL INTENTION OF FUNCTIONAL, SAFE AND LIVE SAFETY. THESE ARE TURNED IN AS IS. THE NUMBER WILL BE ADJUSTED ACCORDINGLY.

1261 WASHINGTON AVE  
MIAMI BEACH, FL, 33139

MASSING

DATE:  
10/04/2024

A401





4.0 FAR / 75 FT

ARQUITECTONICA

1261 Washington Ave, Miami, FL 33139

ALL RIGHTS RESERVED. THESE DRAWINGS ARE THE PROPERTY OF ARCHITECTONICA INTERNATIONAL, CORP. NO REUSE, REPRODUCTION OR ELECTRONIC MANIPULATION OF ANY KIND IS PERMITTED WITHOUT THE WRITTEN PERMISSION OF ARCHITECTONICA INTERNATIONAL. THE DATA INCLUDED IN THIS STUDY IS CONSIDERED PRELIMINARY AND WILL BE MODIFIED THROUGHOUT THE COURSE OF THE PROJECT'S DEVELOPMENT WITH THE EVENTUAL PROVISION OF ADDITIONAL DATA. THE CLIENT'S RESPONSIBILITY IS TO OBTAIN ALL NECESSARY PERMITS AND APPROVALS FROM THE APPROPRIATE AUTHORITIES.


1261 WASHINGTON AVE  
MIAMI BEACH, FL 33139

MASSING

DATE:  
10/04/2024

A402



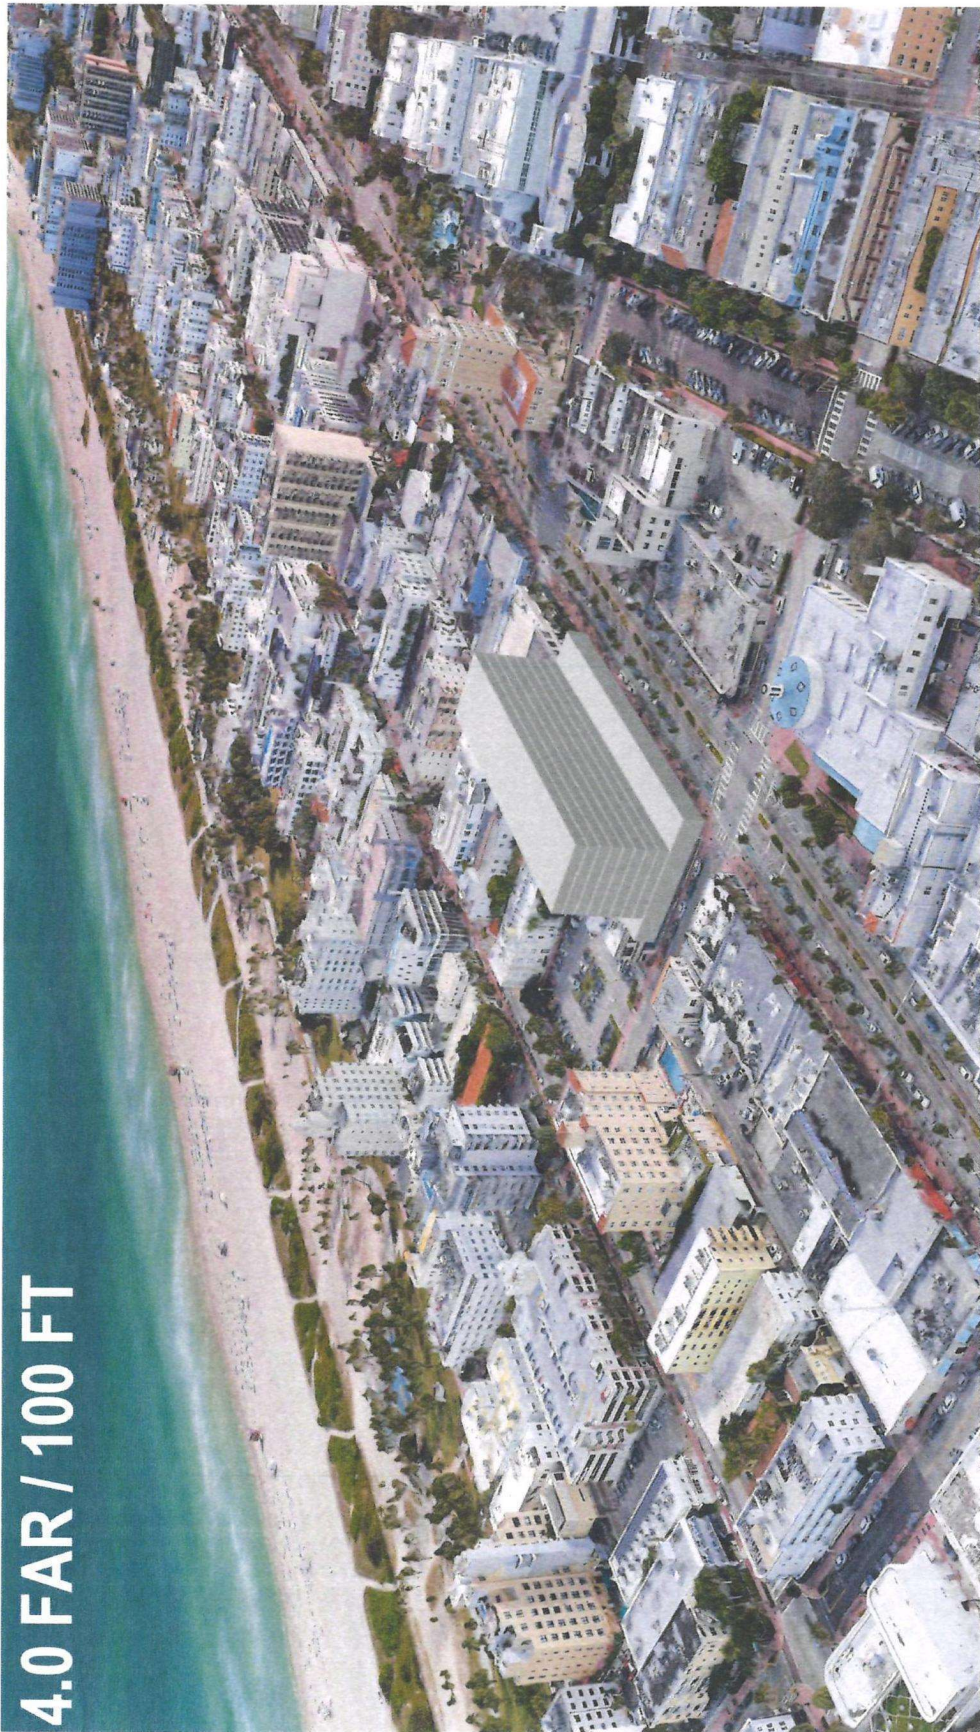

4.0 FAR / 100 FT

**ARQUITECTONICA**

2900 Oak Avenue, Miami, FL 33133  
T. 305.372.1812

These drawings are the property of ARQUITECTONICA INTERNATIONAL CORP. NO COPIES, REPRODUCTIONS OR ELECTRONIC MANIPULATION OF ANY PORTION OF THESE DRAWINGS IN THE WHOLE OR IN PART ARE TO BE MADE WITHOUT THE EXPRESS WRITTEN AUTHORIZATION OF ARQUITECTONICA INTERNATIONAL CORP. THE DATA, INFORMATION, DESIGN, CONCEPTS, AND ALL RIGHTS RESERVED TO BE PROTECTED THROUGHOUT THE COURSE OF THE PROJECTS DEVELOPMENT WITHIN THE NATIONAL INTEGRATION OF STRUCTURAL, MEP AND LIFE SAFETY SYSTEMS AS THESE ARE FURTHER REFINED. THE NUMBERS WILL BE ADJUSTED ACCORDINGLY.

1261 WASHINGTON AVE  
MIAMI BEACH, FL 33139

MASSING

DATE:  
10/04/2024

**A403**












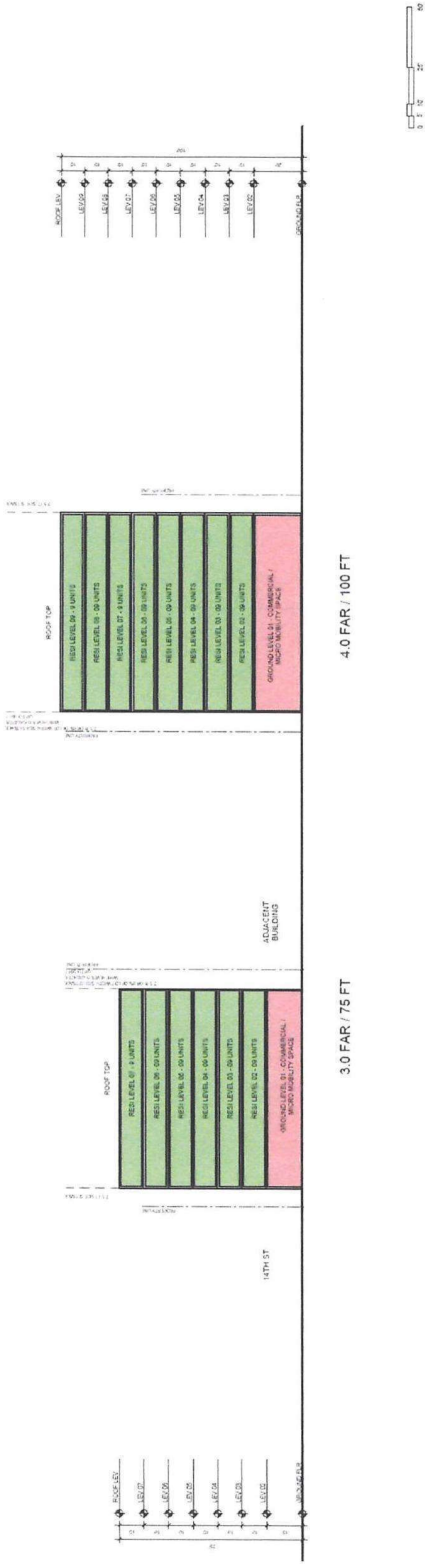

ARQUITECTONICA

2500 Oak Avenue, Miami, FL 33133  
T. 305.372.1912


THIS DRAWING IS A PRELIMINARY DESIGN AND IS NOT TO BE USED FOR CONSTRUCTION. THE ARCHITECT ASSUMES NO LIABILITY FOR ANY ERRORS OR OMISSIONS IN THIS DRAWING. THE CLIENT ASSUMES ALL LIABILITY FOR ANY ERRORS OR OMISSIONS IN THIS DRAWING. THE ARCHITECT'S SERVICES ARE LIMITED TO THE DESIGN OF THE BUILDING AND DO NOT INCLUDE THE DESIGN OF THE STRUCTURE, MECHANICAL, ELECTRICAL, OR PLUMBING SYSTEMS. THE ARCHITECT'S SERVICES ARE LIMITED TO THE DESIGN OF THE BUILDING AND DO NOT INCLUDE THE DESIGN OF THE STRUCTURE, MECHANICAL, ELECTRICAL, OR PLUMBING SYSTEMS.

1359 WASHINGTON AVE  
MIAMI BEACH, FL, 33139

SECTION

DATE:  
10/04/2024  
A301



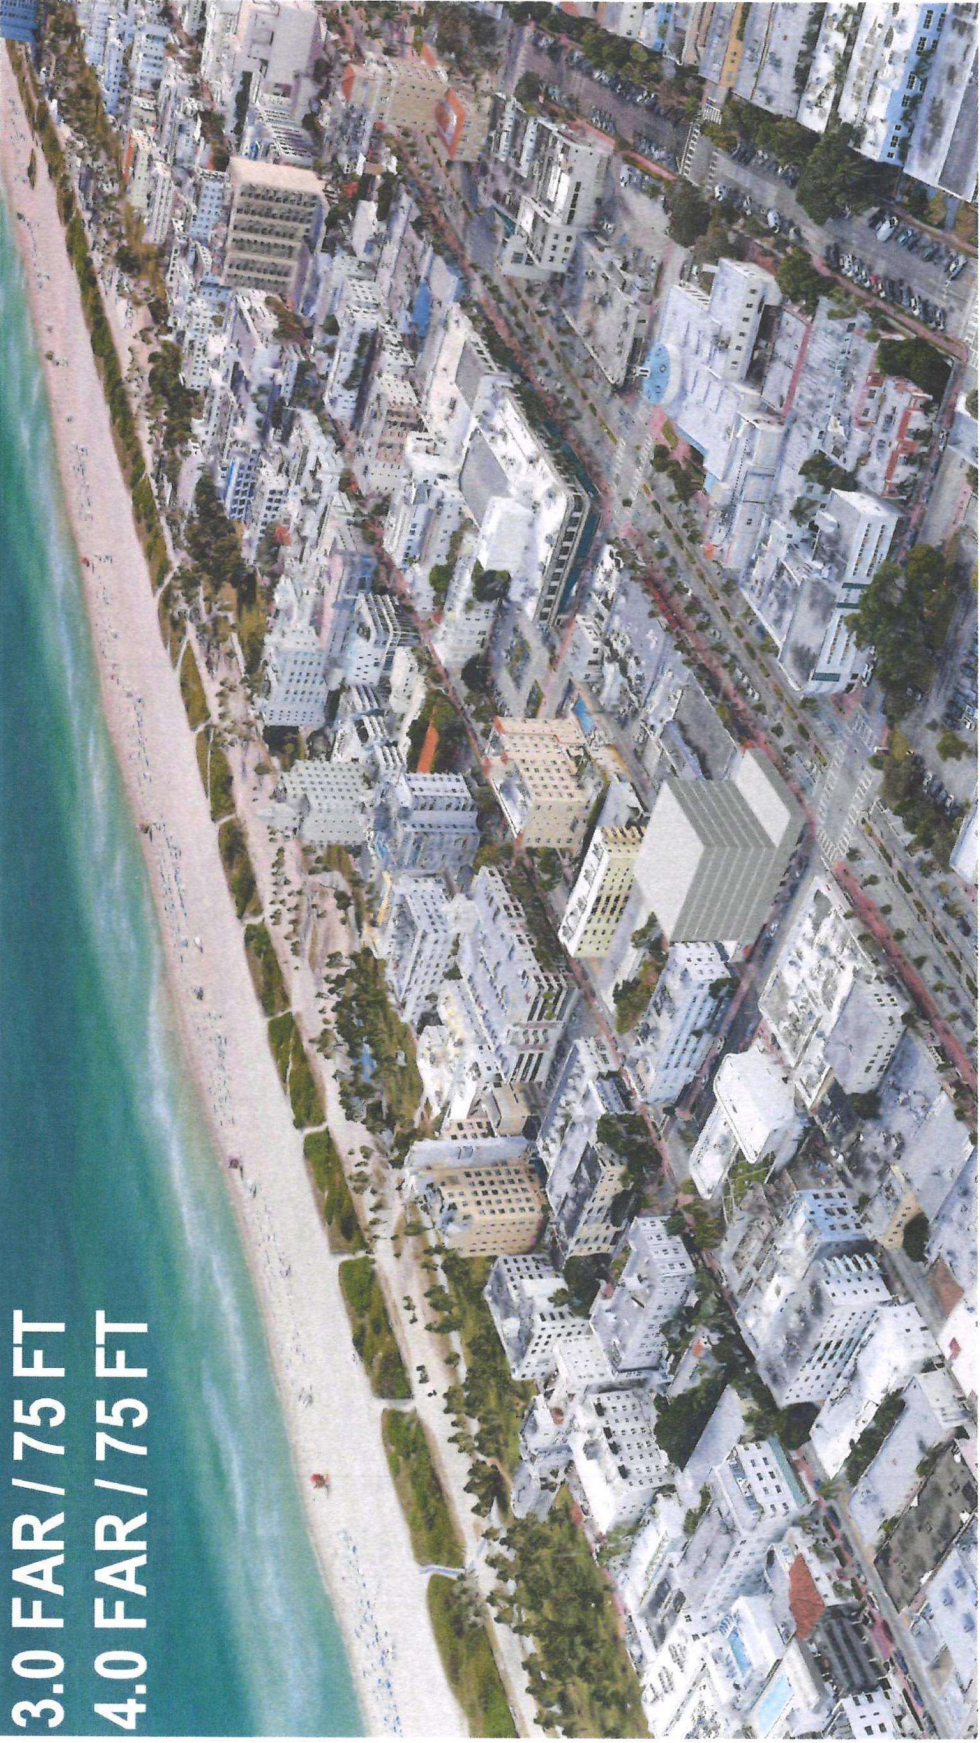

3.0 FAR / 75 FT  
4.0 FAR / 75 FT

**ARQUITECTONICA**

2900 OMA Avenue Miami, FL 33133

ALL DRAWINGS INDICATED IN THESE DRAWINGS ARE PROPERTY OF ARQUITECTONICA INTERNATIONAL CORP. NO COPIES, TRANSMISSIONS, REPRODUCTIONS OR RESISTING MANIPULATION OF ANY PORTION OF THESE DRAWINGS IN THE WHOLE OR IN PART ARE TO BE MADE WITHOUT THE EXPRESS WRITTEN AUTHORIZATION OF ARQUITECTONICA INTERNATIONAL CORP. THE DATA INDICATED IN THIS STUDY IS CONCEPTUAL IN NATURE AND WILL CONTINUE TO BE MODIFIED THROUGHOUT THE COURSE OF THE PROJECTS DEVELOPMENT WITH THE EVENTUAL INTENSIFICATION OF STRUCTURAL, MEP AND LIFE SAFETY SYSTEMS. ALL THESE ARE FURTHER REFINED. THE TURNING WILL BE ADJUSTED ACCORDINGLY.

1359 WASHINGTON AVE

MIAMI BEACH, FL, 33139

MASSING

DATE:  
10/04/2024

**A401**



4.0 FAR / 100 FT



**ARQUITECTONICA**

2500 Oak Avenue Miami, FL 33133  
T: 305.372.1912

ALL INFORMATION IN THESE DRAWINGS ARE PROPERTY OF ARQUITECTONICA INTERNATIONAL CORP. NO PARTS, REPRODUCTIONS, TRANSMISSIONS, OR ANY OTHER USES OF ANY PORTION OF THESE DRAWINGS IN THE WHOLE OR IN PART ARE TO BE MADE WITHOUT THE EXPRESS WRITTEN AUTHORIZATION OF ARQUITECTONICA INTERNATIONAL CORP. THE DATA IS TO BE USED ONLY FOR THE PROJECT AND NOT FOR ANY OTHER PROJECT. 

1359 WASHINGTON AVE


MIAMI BEACH, FL, 33139

MASSING

DATE:  
10/04/2024

**A402**



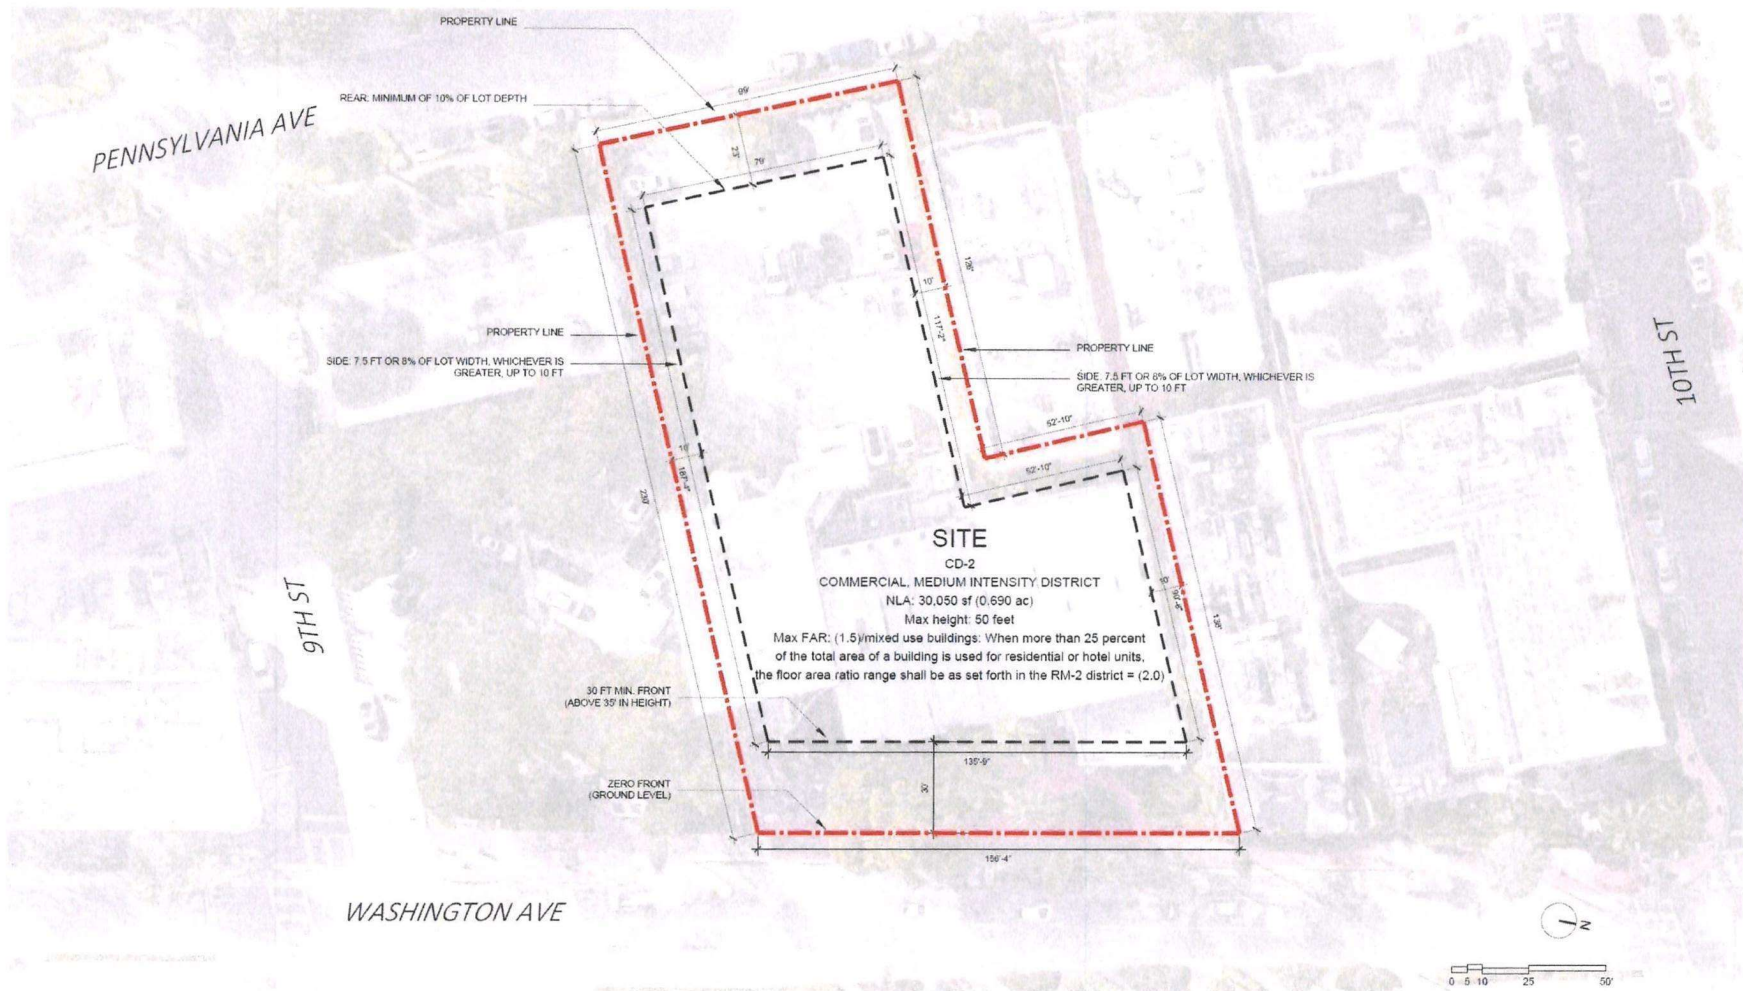

# ARQUITECTONICA

2900 Oak Avenue, Miami, FL 33133  
T: 305.372.1812

ALL DESIGNS INDICATED IN THESE DRAWINGS ARE PROPERTY OF ARQUITECTONICA INTERNATIONAL CORP. NO COPIES, TRANSMISSIONS, REPRODUCTIONS OR ELECTRONIC MANIPULATION OF ANY PORTION OF THESE DRAWINGS IN THE WHOLE OR IN PART ARE TO BE MADE WITHOUT THE EXPRESS WRITTEN AUTHORIZATION OF ARQUITECTONICA INTERNATIONAL CORP. DESIGN INTENT SHOWN IS SUBJECT TO REVIEW AND APPROVAL OF ALL APPLICABLE LOCAL AND GOVERNMENTAL AUTHORITIES HAVING JURISDICTION. ALL COPYRIGHTS RESERVED © 2023. THE DATA INCLUDED IN THIS STUDY IS CONCEPTUAL IN NATURE AND WILL CONTINUE TO BE MODIFIED THROUGHOUT THE COURSE OF THE PROJECT'S DEVELOPMENT WITH THE EVENTUAL INTEGRATION OF STRUCTURAL, MEP AND LIFE SAFETY SYSTEMS. AS THESE ARE FURTHER REFINED, THE NUMBERS WILL BE ADJUSTED ACCORDINGLY.

930 WASHINGTON AVE  
MIAMI BEACH, FL, 33139

PROJECT SITE

DATE:  
10/04/2024

**A1-02**





# ARQUITECTONICA

2000 Oak Avenue, Miami, FL 33133  
T. 305.372.1812

ALL DESIGNS INDICATED IN THESE DRAWINGS ARE PROPERTY OF ARQUITECTONICA INTERNATIONAL CORP. NO COPIES, TRANSMISSIONS, REPRODUCTIONS, OR ELECTRONIC MANIPULATION OF ANY PORTION OF THESE DRAWINGS IN THE WHOLE OR IN PART ARE TO BE MADE WITHOUT THE EXPRESS WRITTEN AUTHORIZATION OF ARQUITECTONICA INTERNATIONAL CORP. DESIGN INTENT SHOWN IS SUBJECT TO REVIEW AND APPROVAL OF ALL APPLICABLE LOCAL AND GOVERNMENTAL AUTHORITIES HAVING JURISDICTION. ALL COPYRIGHTS RESERVED © 2023. THE DATA INCLUDED IN THIS STUDY IS CONCEPTUAL IN NATURE AND WILL CONTINUE TO BE MODIFIED THROUGHOUT THE COURSE OF THE PROJECT'S DEVELOPMENT WITH THE EVENTUAL INTEGRATION OF STRUCTURAL, MEP AND LIFE SAFETY SYSTEMS, AS THESE ARE FURTHER REFINED, THE NUMBERS WILL BE ADJUSTED ACCORDINGLY.

930 WASHINGTON AVE  
MIAMI BEACH, FL, 33139

PROJECT SITE


DATE:  
10/04/2024

**A1-02**







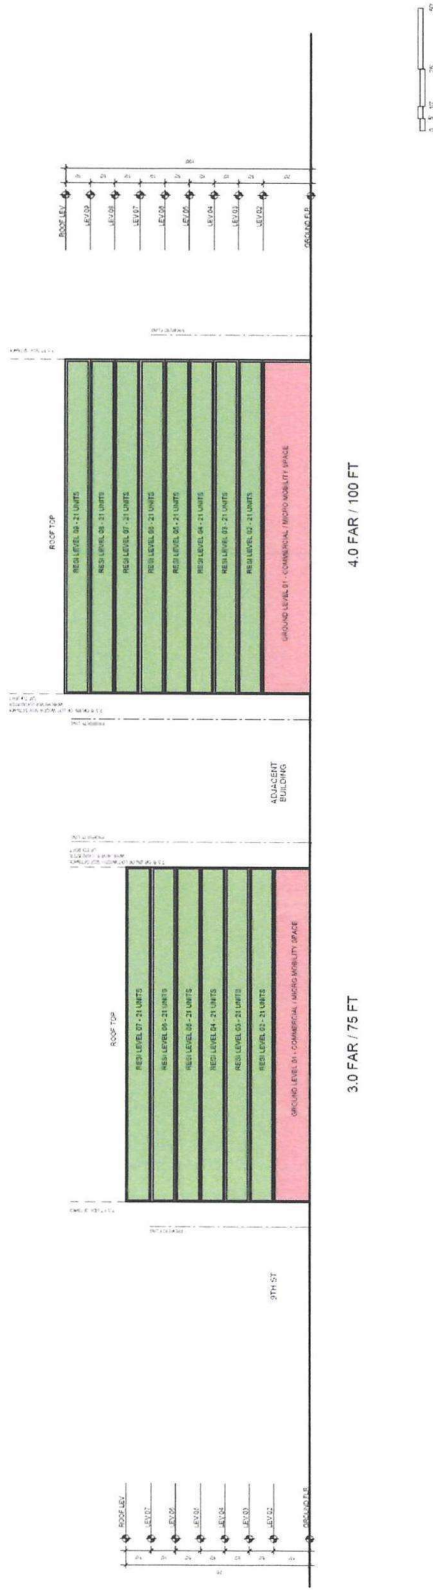

ARQUITECTONICA

2900 Oak Avenue, Miami, FL 33132  
T 305.372.1812

THIS ARCHITECTURAL DRAWING IS THE PROPERTY OF ARCHITECTONICA INTERNATIONAL, CORP. AND IS TO BE USED ONLY FOR THE PROJECT AND SITE SPECIFICALLY IDENTIFIED HEREIN. NO PART OF THIS DRAWING IS TO BE REPRODUCED OR TRANSMITTED IN ANY FORM OR BY ANY MEANS, ELECTRONIC OR MECHANICAL, WITHOUT THE WRITTEN PERMISSION OF ARCHITECTONICA INTERNATIONAL, CORP. THE INFORMATION SHOWN IS SUBJECT TO REVIEW AND APPROVAL OF ALL APPLICABLE LOCAL, STATE, AND FEDERAL AGENCIES. ALL CONSTRUCTION SHALL BE IN ACCORDANCE WITH THE LATEST EDITIONS OF THE INTERNATIONAL BUILDING CODE (IBC) AND THE LATEST EDITIONS OF THE INTERNATIONAL MECHANICAL, ELECTRICAL, AND PLUMBING (IMEP) CODES. THE INFORMATION SHOWN IS SUBJECT TO REVIEW AND APPROVAL OF ALL APPLICABLE LOCAL, STATE, AND FEDERAL AGENCIES. ALL CONSTRUCTION SHALL BE IN ACCORDANCE WITH THE LATEST EDITIONS OF THE INTERNATIONAL BUILDING CODE (IBC) AND THE LATEST EDITIONS OF THE INTERNATIONAL MECHANICAL, ELECTRICAL, AND PLUMBING (IMEP) CODES.


930 WASHINGTON AVE  
MIAMI BEACH, FL, 33139

SECTION

DATE:  
10/04/2024

A301



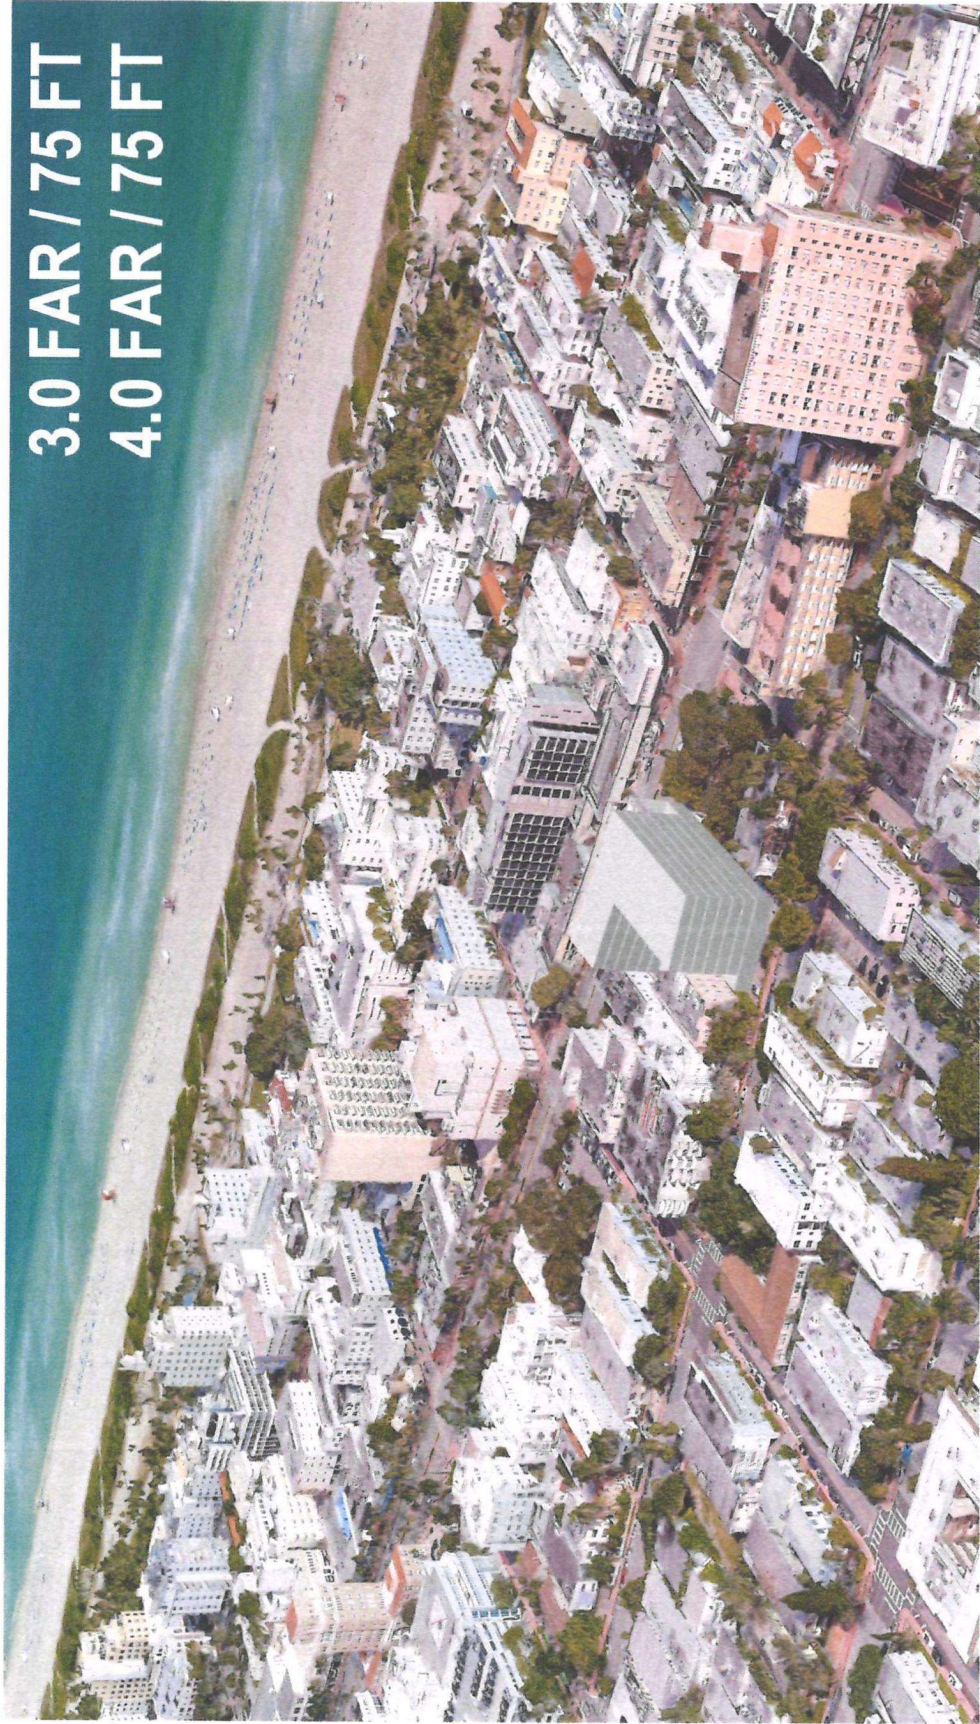

3.0 FAR / 75 FT  
4.0 FAR / 75 FT

**ARQUITECTONICA**

2900 Oak Avenue, Miami, FL 33133  
1-305-372-1812  
THESE DRAWINGS ARE THE PROPERTY OF ARQUITECTONICA INTERNATIONAL CORP. NO COPIES, TRANSMISSIONS, REPRODUCTIONS OR ELECTRONIC MANIPULATION OF ANY PORTION OF THESE DRAWINGS IN THE WHOLE OR IN PART ARE TO BE MADE WITHOUT THE EXPRESS WRITTEN AUTHORIZATION OF ARQUITECTONICA INTERNATIONAL CORP. THE DATA INCLUDED IN THIS STUDY IS CONSIDERED PRELIMINARY AND WILL CONTINUE TO BE ADJUSTED THROUGHOUT THE COURSE OF THE PROJECT'S DEVELOPMENT WITH THE EVENTUAL INTEGRATION OF STRUCTURAL, MEP AND LIFE SAFETY SYSTEMS AS THESE ARE FURTHER REFINED. THE NUMBERS WILL BE ADJUSTED ACCORDINGLY.


930 WASHINGTON AVE  
MIAMI BEACH, FL, 33139

MASSING

DATE:  
10/04/2024

A401



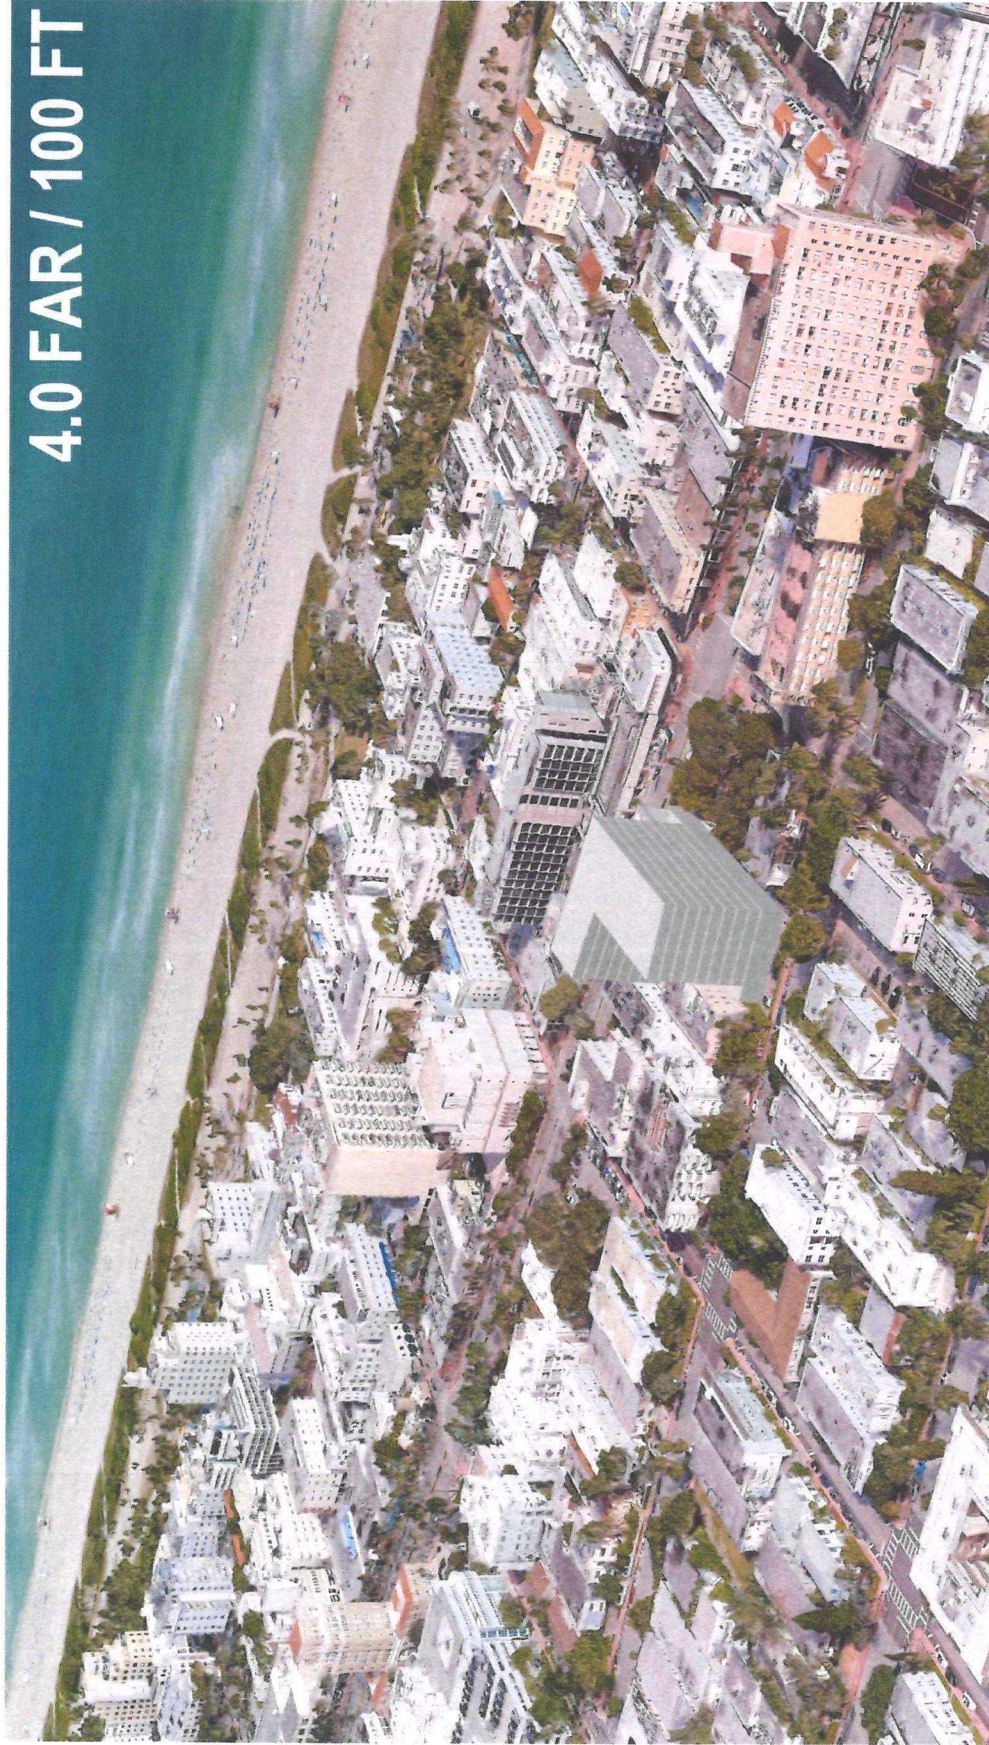

4.0 FAR / 100 FT

**ARQUITECTONICA**

2900 Oak Avenue Miami, FL 33133  
T: 305.372.1812

THESE DRAWINGS ARE PROPERTY OF ARCHITECTONICA INTERNATIONAL CORP. NO COPIES, TRANSMISSIONS, REPRODUCTIONS OR ELECTRONIC MANIPULATION OF ANY PORTION OF THESE DRAWINGS IN THE WHOLE OR IN PART ARE TO BE MADE WITHOUT THE EXPRESS AUTHORIZATION OF ARCHITECTONICA INTERNATIONAL CORP. THE DATA INCLUDED IN THIS STUDY IS CONSIDERED A VALUABLE ASSET AND WILL CONTINUE TO BE MODIFIED THROUGHOUT THE COURSE OF THE PROJECTS DEVELOPMENT WITH THE SIGNIFICANT INTEGRATION OF STRUCTURAL, MEP AND LIFE SAFETY SYSTEMS. AS THESE ARE FURTHER REFINED, THE TUMBERS WILL BE ADJUSTED ACCORDINGLY.

930 WASHINGTON AVE

MIAMI BEACH, FL, 33139

MASSING

DATE:  
10/04/2024

**A402**